



560
555
550
545
540
535
530
525
520

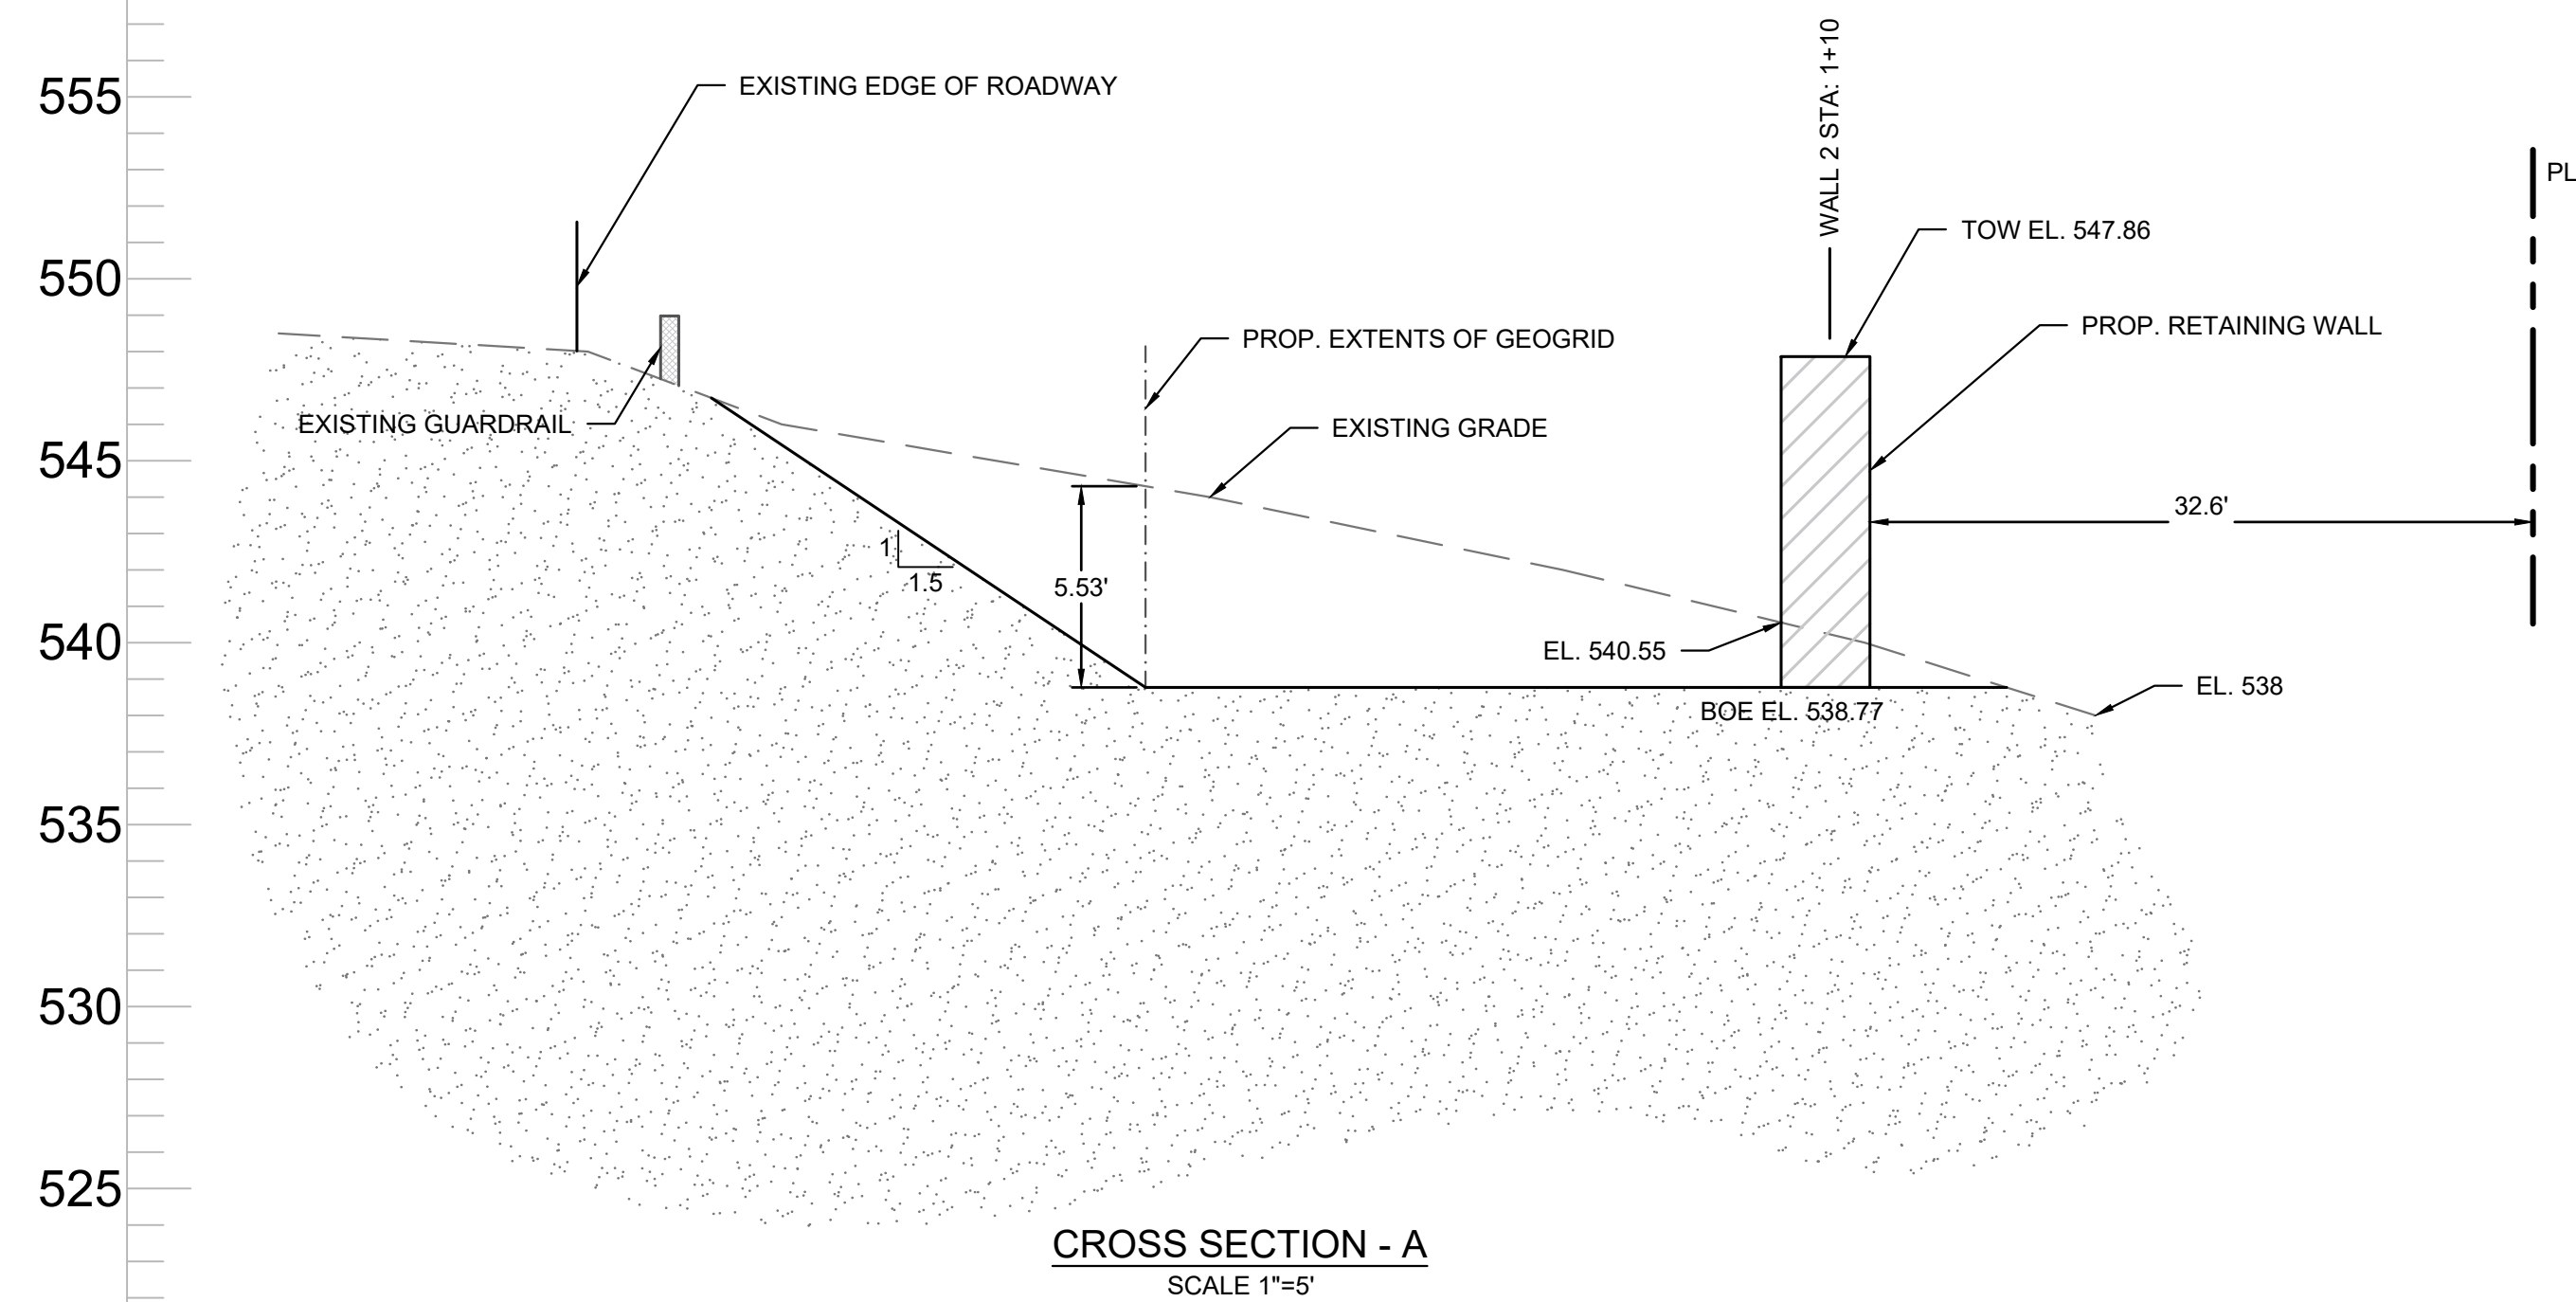

Vertical axis scale (Temperature in $^{\circ}\text{C}$):

- 560
- 555
- 550
- 545
- 540
- 535
- 530
- 525
- 520

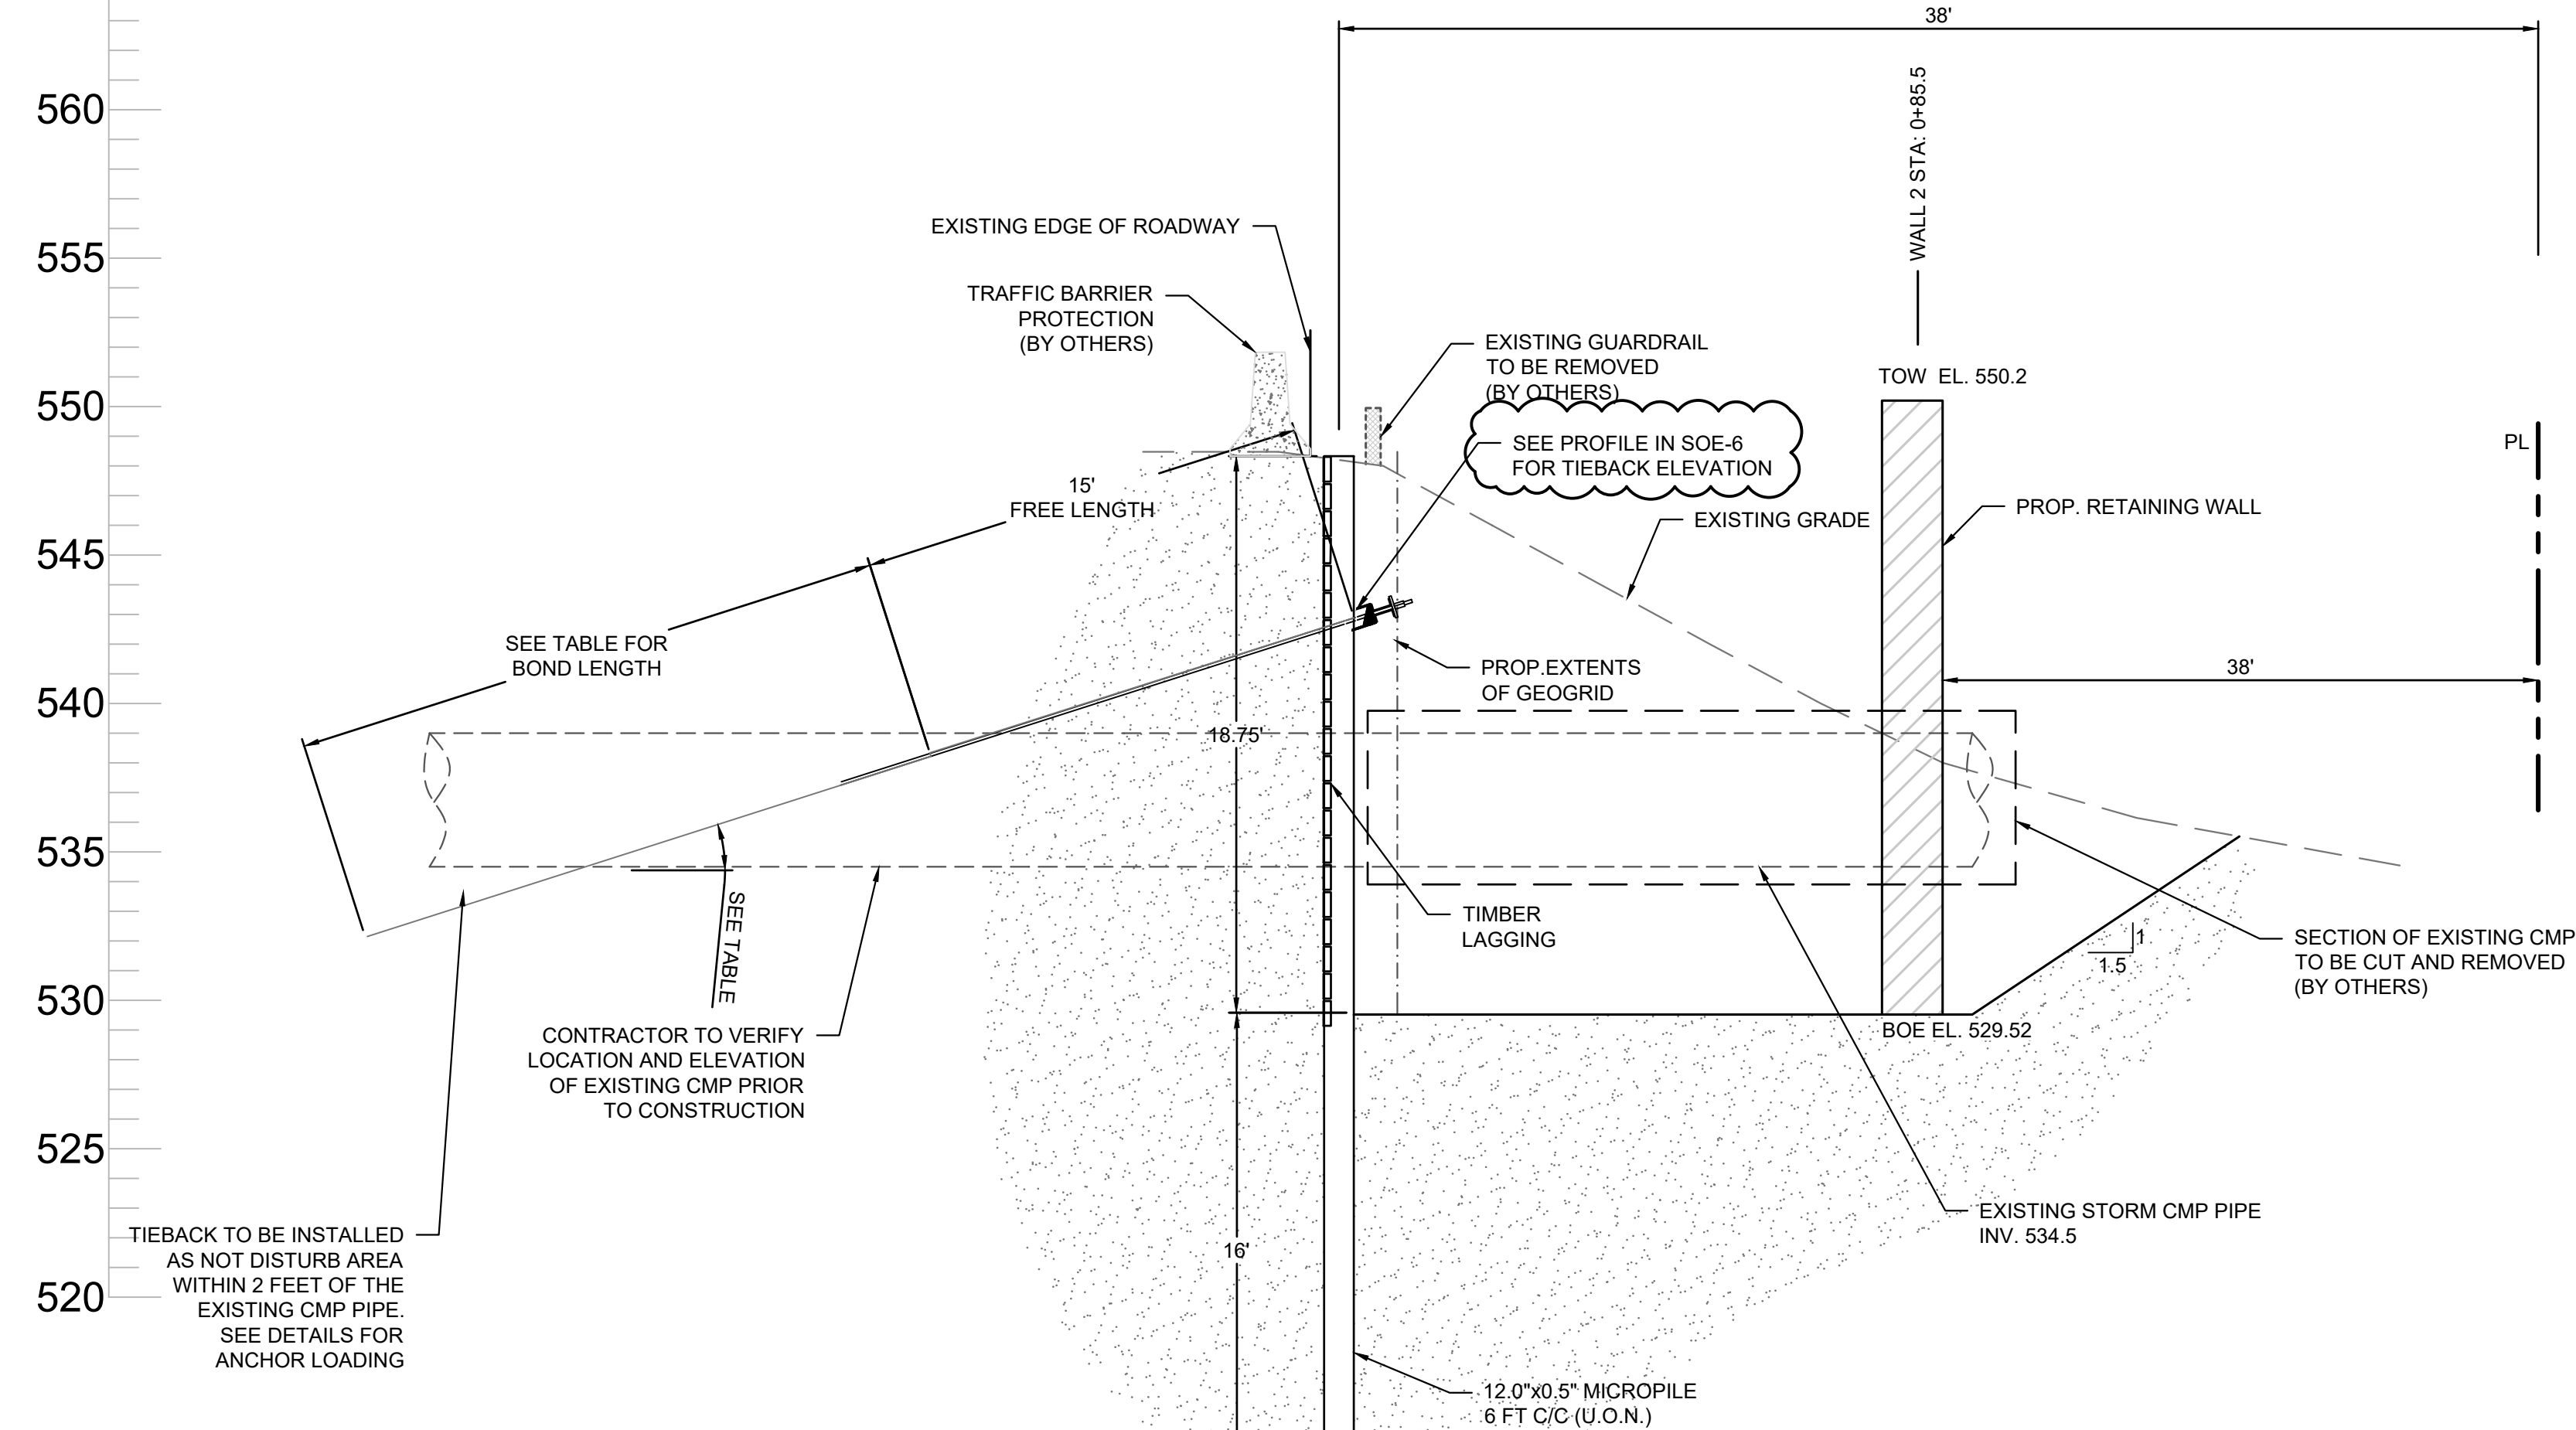

CROSS SECTION - B
SCALE 1"=5'

N:\ACAD\9999\9999 SOF REV 1 DWG 09/07/21 10:24:18AM niclax | AYOIT: SOF-8

© SESI CONSULTING ENGINEERS 2021
This drawing and all information contained here on is proprietary information of SESI CONSULTING ENGINEERS and may not be copied or reproduced, either in whole or in part, by any method, without written permission of SESI CONSULTING ENGINEERS.

JOSE M. RODRIGUEZ, P.E.
PROFESSIONAL ENGINEER
N.Y. LIC. NO. 095960

PROPOSED NORTHEAST INTERSTATE
LOGISTICS CENTER
NY 312 & PUGSLEY ROAD
TOWN OF SOUTHEAST, NEW YORK

SOE CROSS SECTIONS

job no. 9999
drawing no.

SOE-8

8 of 12

[illegible]

SES
CONSULTING
ENGINEERS

SOILS / FOUNDATIONS
SITE DESIGN
ENVIRONMENTAL

12A MAPLE AVE. PINE BROOK, N.J. 07058 PH: 973-808-9050