


NOT FOR CONSTRUCTION

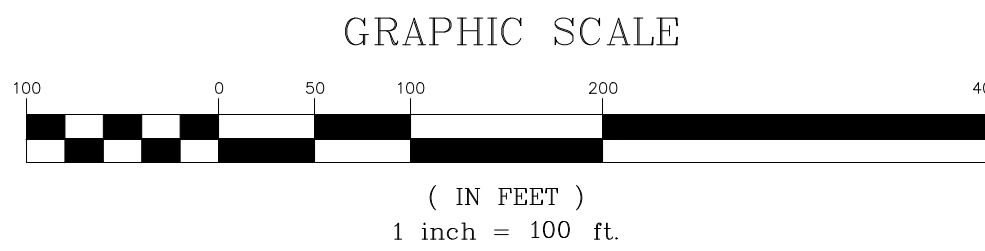

LEGEND	
	PROPERTY LINE
	ADJACENT PROPERTY LINE
	EXISTING WETLAND LINE
	EXISTING PAVEMENT EDGE/CURB LINE
	EXISTING STONE WALL
	EXISTING STORM DRAIN LINE AND SIZE
	EXISTING OVERHEAD WIRES
	EXISTING UTILITY POLE
	PROPOSED BUILDING LINE
	PROPOSED WATER STORAGE TANK LINE
	PROPOSED EDGE OF PAVEMENT/CURB LINE
	PROPOSED LANDBANKED PARKING
	PROPOSED CONCRETE SIDEWALK
	PROPOSED DROP CURB AND RAMP
	PROPOSED SANITARY SEWER MANHOLE
	PROPOSED STORM DRAIN MANHOLE
	PROPOSED TYPE CI DRAIN INLET
	PROPOSED TYPE DI DRAIN INLET
	PROPOSED RBP-RAP APRON
	PROPOSED HEADWALL
	PROPOSED END SECTION
	PROPOSED STORM DRAIN LINE
	PROPOSED SANITARY SEWER LINE
	PROPOSED HYDRANT
	PROPOSED WATER DISTRIBUTION LINE
	PROPOSED WATER SUPPLY LINE
	PROPOSED RETAINING WALL (DESIGN BY OTHERS)
	PROPOSED DOUBLE ARM LIGHTING STANDARD (DESIGN BY OTHERS)
	PROPOSED SINGLE ARM LIGHTING STANDARD (DESIGN BY OTHERS)
	PROPOSED UTILITY POLE
	EXISTING FEATURE TO BE REMOVED

NOTES:

1. EXISTING CONDITIONS DEPICTED ON THIS PLAN HAVE BEEN TAKEN FROM SURVEYS PREPARED BY BUCKY & WATSON, SURVEYING AND ENGINEERING, P.C.

APPLICANT/OWNER

PUTNAM SEABURY PARTNERS, L.P.

287 KING STREET
CHAPPAQUA, NY 10514

JMC Planning, Engineering, Landscape Architecture & Land Surveying, PLLC
JMC Site Development Consultants, LLC
John Meyer Consulting, Inc.
120 BEVERLY ROAD • WESTBORO, NY 10584
PHONE 845.233.5253 • FAX 845.233.2102
WWW.JMCPINC.COM

JMC

OVERALL WATER SUPPLY AND DISTRIBUTION PLAN
COMMERCIAL CAMPUS AT FIELDS CORNER
TOWN OF SOUTHEAST, NEW YORK

ANY ALTERATION OF PLANS, SPECIFICATIONS, PLATS AND REPORTS BEARING THE SEAL OF A LICENSED PROFESSIONAL ENGINEER OR LICENSED LAND SURVEYOR IS A VIOLATION OF SECTION 7209 OF THE NEW YORK STATE EDUCATION LAW EXCEPT AS PROVIDED FOR BY SECTION 7209, SUBSECTION 2.

Drawn:	KRM	Approved:	DL
Scale:	1" = 100'		
Date:	04/09/2021		
Project No:	14012		
Revision:	OVERALL - WATER		
Drawing No:	S-1		