

**SOIL TESTING NOTE:**

- G.C. SHALL HIRE A SOIL TESTING AGENCY TO PERFORM A COMPACTION TEST OF LANDLORD DELIVERED PAD DURING & AFTER UNDERGROUND UTILITY INSTALLATION. G.C. SHALL NOT INSTALL UNDERGROUND UTILITIES IN LANDLORD DELIVERED PAD UNTIL COMPACTION REPORTS HAVE BEEN RECEIVED FROM THE LANDLORD, AND PROPER COMPACTION HAS BEEN MET. ALL REPORTS SHALL BE SUBMITTED TO ADM.


**GENERAL NOTES:**

- ALL DIMENSIONS ARE TAKEN OFF THE FINISHED FACE OF THE PERIMETER WALL AND MEASURED TO FIXTURE LOCATION AND/OR CENTER OF WALL PARTITIONS.
- ALL VACUUM LINES SHALL BE ROUTED UNDERGROUND WHENEVER POSSIBLE. P.C. MAY USE ANY WALL OR KNEEWALL UNTIL THERE IS NO MORE WALL. AT THAT POINT THE VACUUM SHALL DROP UNDERGROUND.

U/C = UTILITY CENTER

**KEYNOTES:**

- POWER TO BE BROUGHT UNDER COUNTER THROUGH 3/4" POWER CONDUIT. 2" DATA CONDUIT TO BE RUN UNDERGROUND. (REFER TO ELECTRICAL DRAWINGS & DETAILS 3/EZ.0 & 4/EZ.0)
- POWER TO BE BROUGHT THROUGH 3/4" POWER CONDUIT. 2" DATA CONDUIT TO BE RUN UNDERGROUND. (REFER TO ELECTRICAL DRAWINGS)
- TAPER FLOOR TOWARDS FLOOR DRAIN.
- SEE UTILITY CENTER DETAIL ON SHEET A5.2 FOR ADDITIONAL REQUIREMENTS.

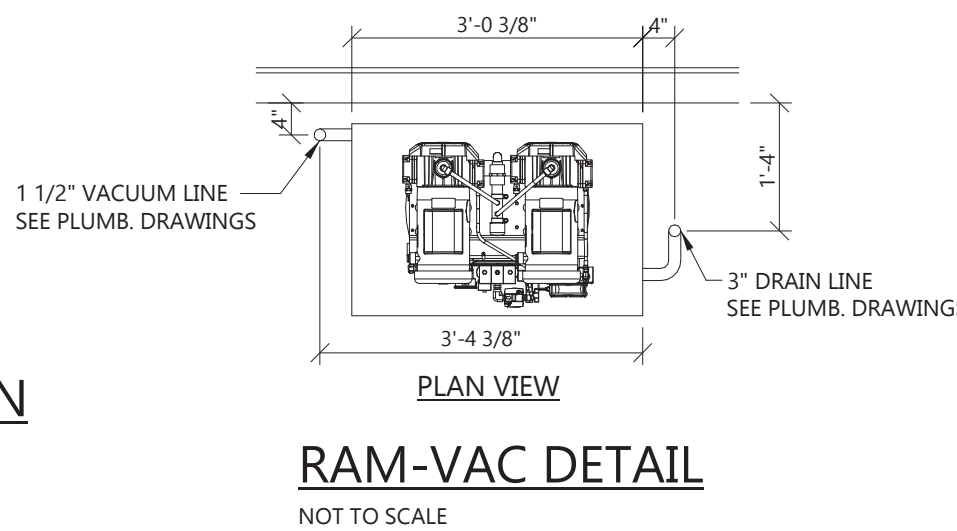

**UNDERGROUND UTILITY RISER PLAN**

SCALE: 1/4" = 1'-0"  
0' 4' 8'

**UNDERGROUND UTILITY RISER PLAN AND DETAIL**



**Always a Better Plan**

100 Camelot Drive  
Fond du Lac, WI 54935  
920-926-9800  
excelengineer.com

COLLABORATION

**AspenDental**

**PROJECT INFORMATION**

PROPOSED BUILD-OUT FOR:  
**ASPEN DENTAL**  
6 LOCEY LANE • HARRIMAN, NY 10926



**SHEET DATES**

SHEET ISSUE JULY 12, 2023

**REVISIONS**

NO.	DESCRIPTION

**JOB NUMBER**

230264900

**SHEET NUMBER**

**U1.1**