
Reconstruction To: JV Forrestal Elementary School Sargent Elementary School South Ave Elementary School Rombout Middle School Beacon High School **Bus Maintenance Facility** Addition and Alteration to: Glenham Elementary School Beacon City School District

SED Control No. 13-02-00-01-0-002-021 SED Control No. 13-02-00-01-0-008-020 SED Control No. 13-02-00-01-0-003-016 SED Control No. 13-02-00-01-0-004-023 SED Control No. 13-02-00-01-0-020-012 SED Control No. 13-02-00-01-5-018-006

SED Control No. 13-02-00-01-0-006-022

PLUMBING

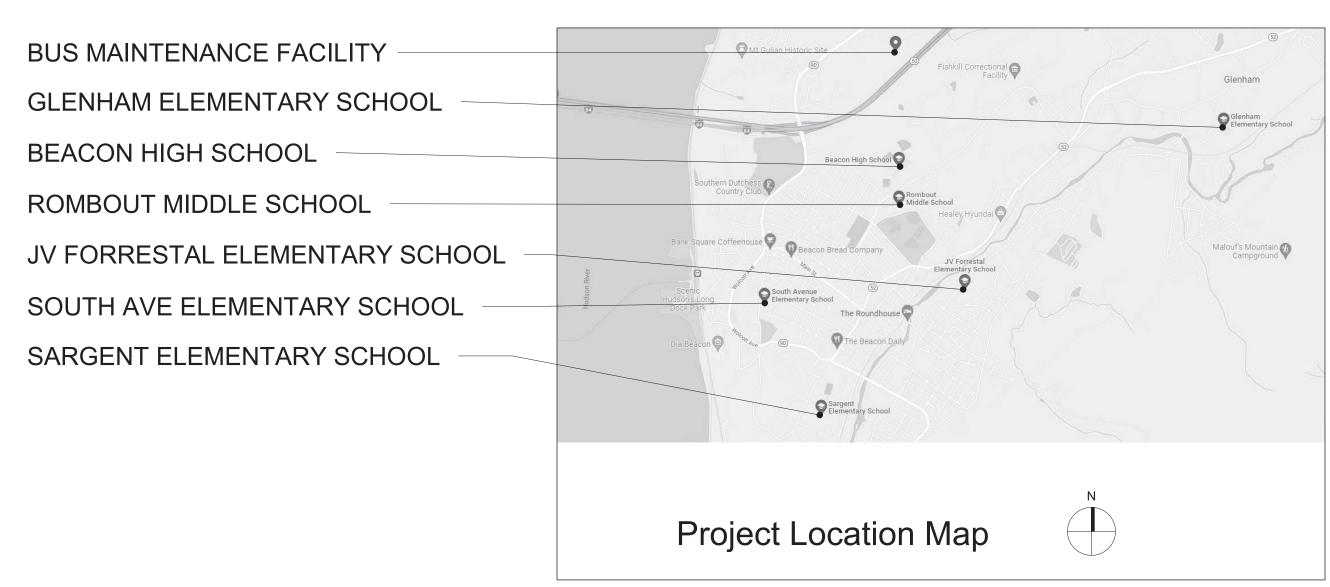

Beacon, New York **Drawing List GENERAL** G001 Title Sheet G100 Symbols and Abbreviations JV Forrestal Elementary School CODE COMPLIANCE AG350 Code Compliance Review and Vintage Key Plan AG351 Code Compliance Ground and First Floor Key **Plans** HAZARDOUS MATERIALS AH100 Asbestos Abatement Ground Floor Plan AH101 Asbestos Abatement First Floor Plan **ARCHITECTURAL** AA100 Ground Floor Demolition Plans - Area A and B AA101 Ground Floor Demolition Plan - Area C AA102 First Floor Demolition Plan AA130 Ground Floor Plans - Area A and B AA131 Ground Floor Plan - Area C and Ground Floor Reflected Ceiling Plan - Partial Area C AA132 First Floor Plan AA940 Details **MECHANICAL** AM050 Key Plans AM100 Ground Floor Plans - Area A AM101 Ground Floor Plans - Area B

AM102 Ground Floor Plans - Area C

AE100 Ground Floor Plans - Area A

AE101 Ground Floor Plans - Area B

AE102 Ground Floor Plans - Area C

AE104 First Floor Power Plan - Area A

AE103 First Floor Demolition Plan - Area A

AP130 First Floor Plan - Area A, Details, and Schedule

AM104 First Floor Plan - Area A

AM500 Details and Controls

AM600 Schedules

ELECTRICAL

PLUMBING

AM103 First Floor Demolition Plan - Area A

Glenham Elementary School CODE COMPLIANCE BG350 Code Compliance Review and Key Plan **HAZARDOUS MATERIALS** BH100 Asbestos Abatement **ARCHITECTURAL** BA100 First Floor Demolition Plan - Area A and C BA101 First Floor Demolition Plan - Area B First Floor Demolition Plan - Area D First Floor Plan - Area A and C BA131 First Floor Plan - Area B BA132 First Floor Plan - Area D BA160 First Floor Reflected Ceiling Plan - Area C BA161 First Floor Reflected Ceiling Plan - Area B BA400 Enlarged Vestibule Plans / Elevations / Sections BA401 Enlarged Toilet Room Plans / Interior Elevations BA500 Details BA600 Door Schedule, Door and Window Types, and Details BA900 Misc. Details **STRUCTURAL** BS130 Partial Foundation and Framing Plan - Area B BS500 Typical Details BS600 Notes and Schedules

MECHANICAL

ELECTRICAL

BE500 Details

BE501 Details

BM051 First Floor Key Plan


Area D

BM500 Details and Controls

BM600 Schedules, Details and Controls


BE101 First Floor Demolition Plan - Area B

BE102 First Floor Demolition Plan - Area D

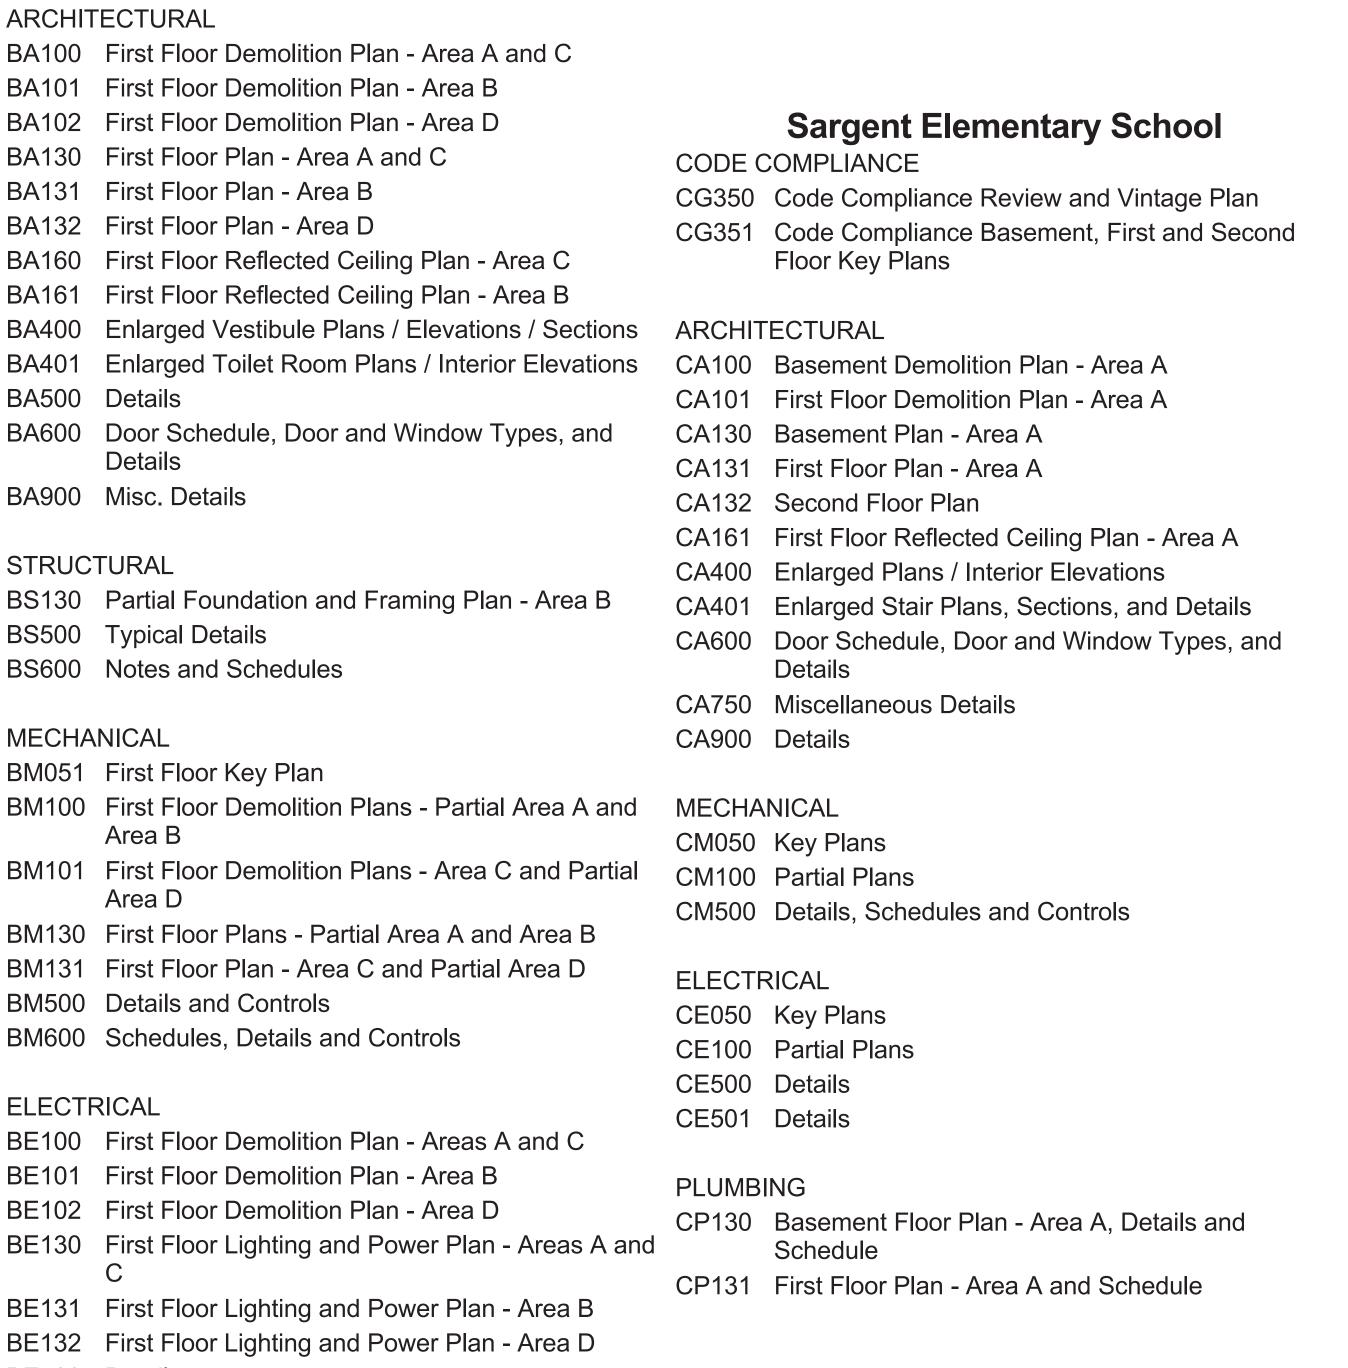

Glenham Elementary School

BP130 First Floor Plan - Area C, Details and Schedule

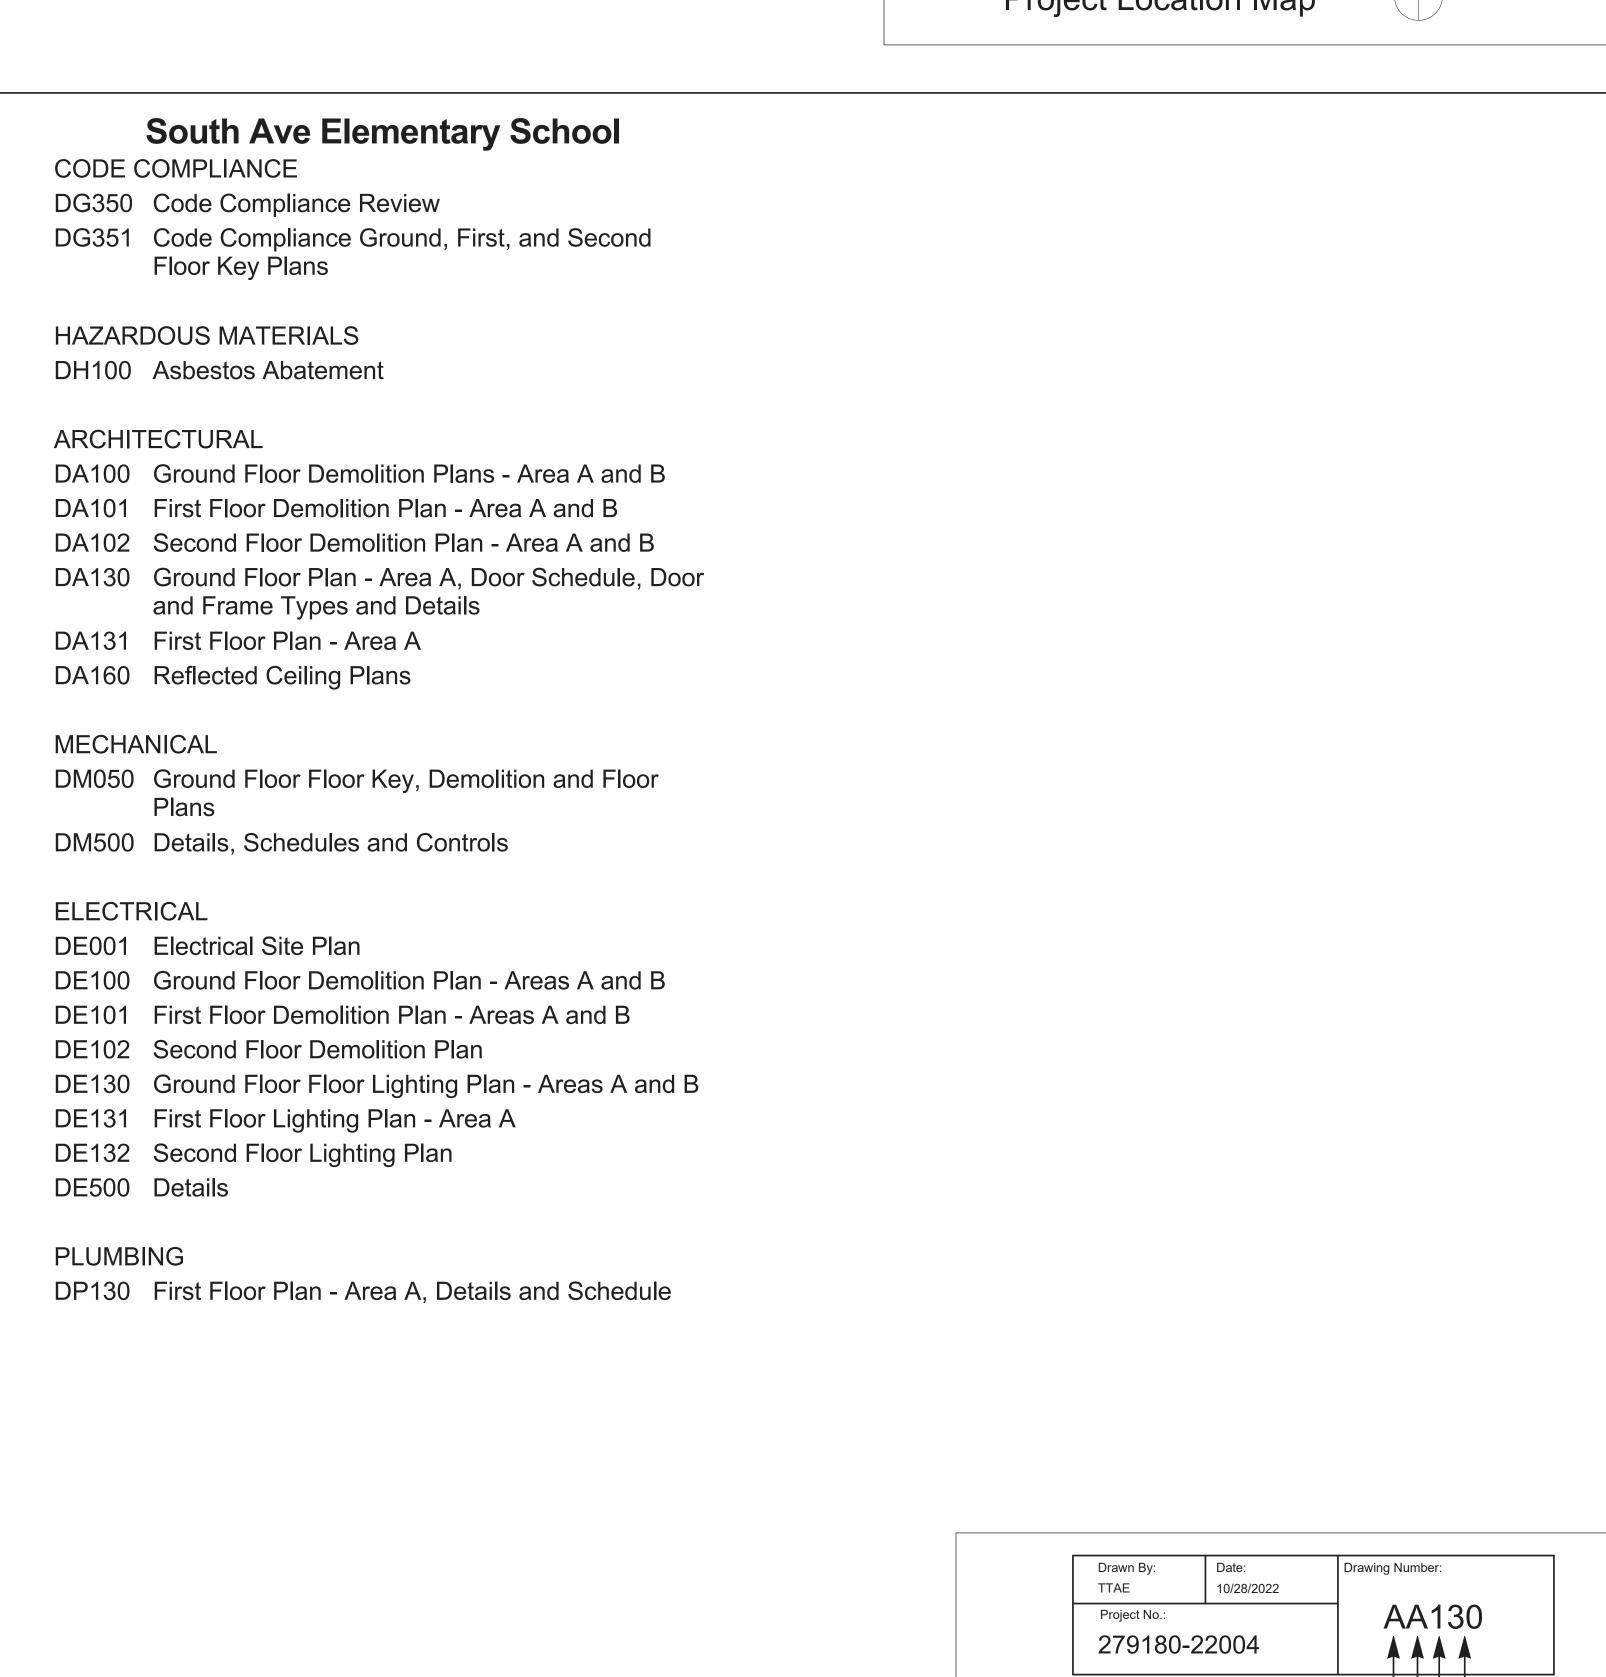



TETRATECH Architecture Engineering Planning Brigh Performance Facility ARCHITECTS & ENGINEERS **₽High Performance Facilities**



BUILDING DESIGNATOR

Volume 1

DISCIPLINE DESIGNATOR -

SHEET TYPE DESIGNATOR

SHEET SEQUENCE DESIGNATOR ·

