
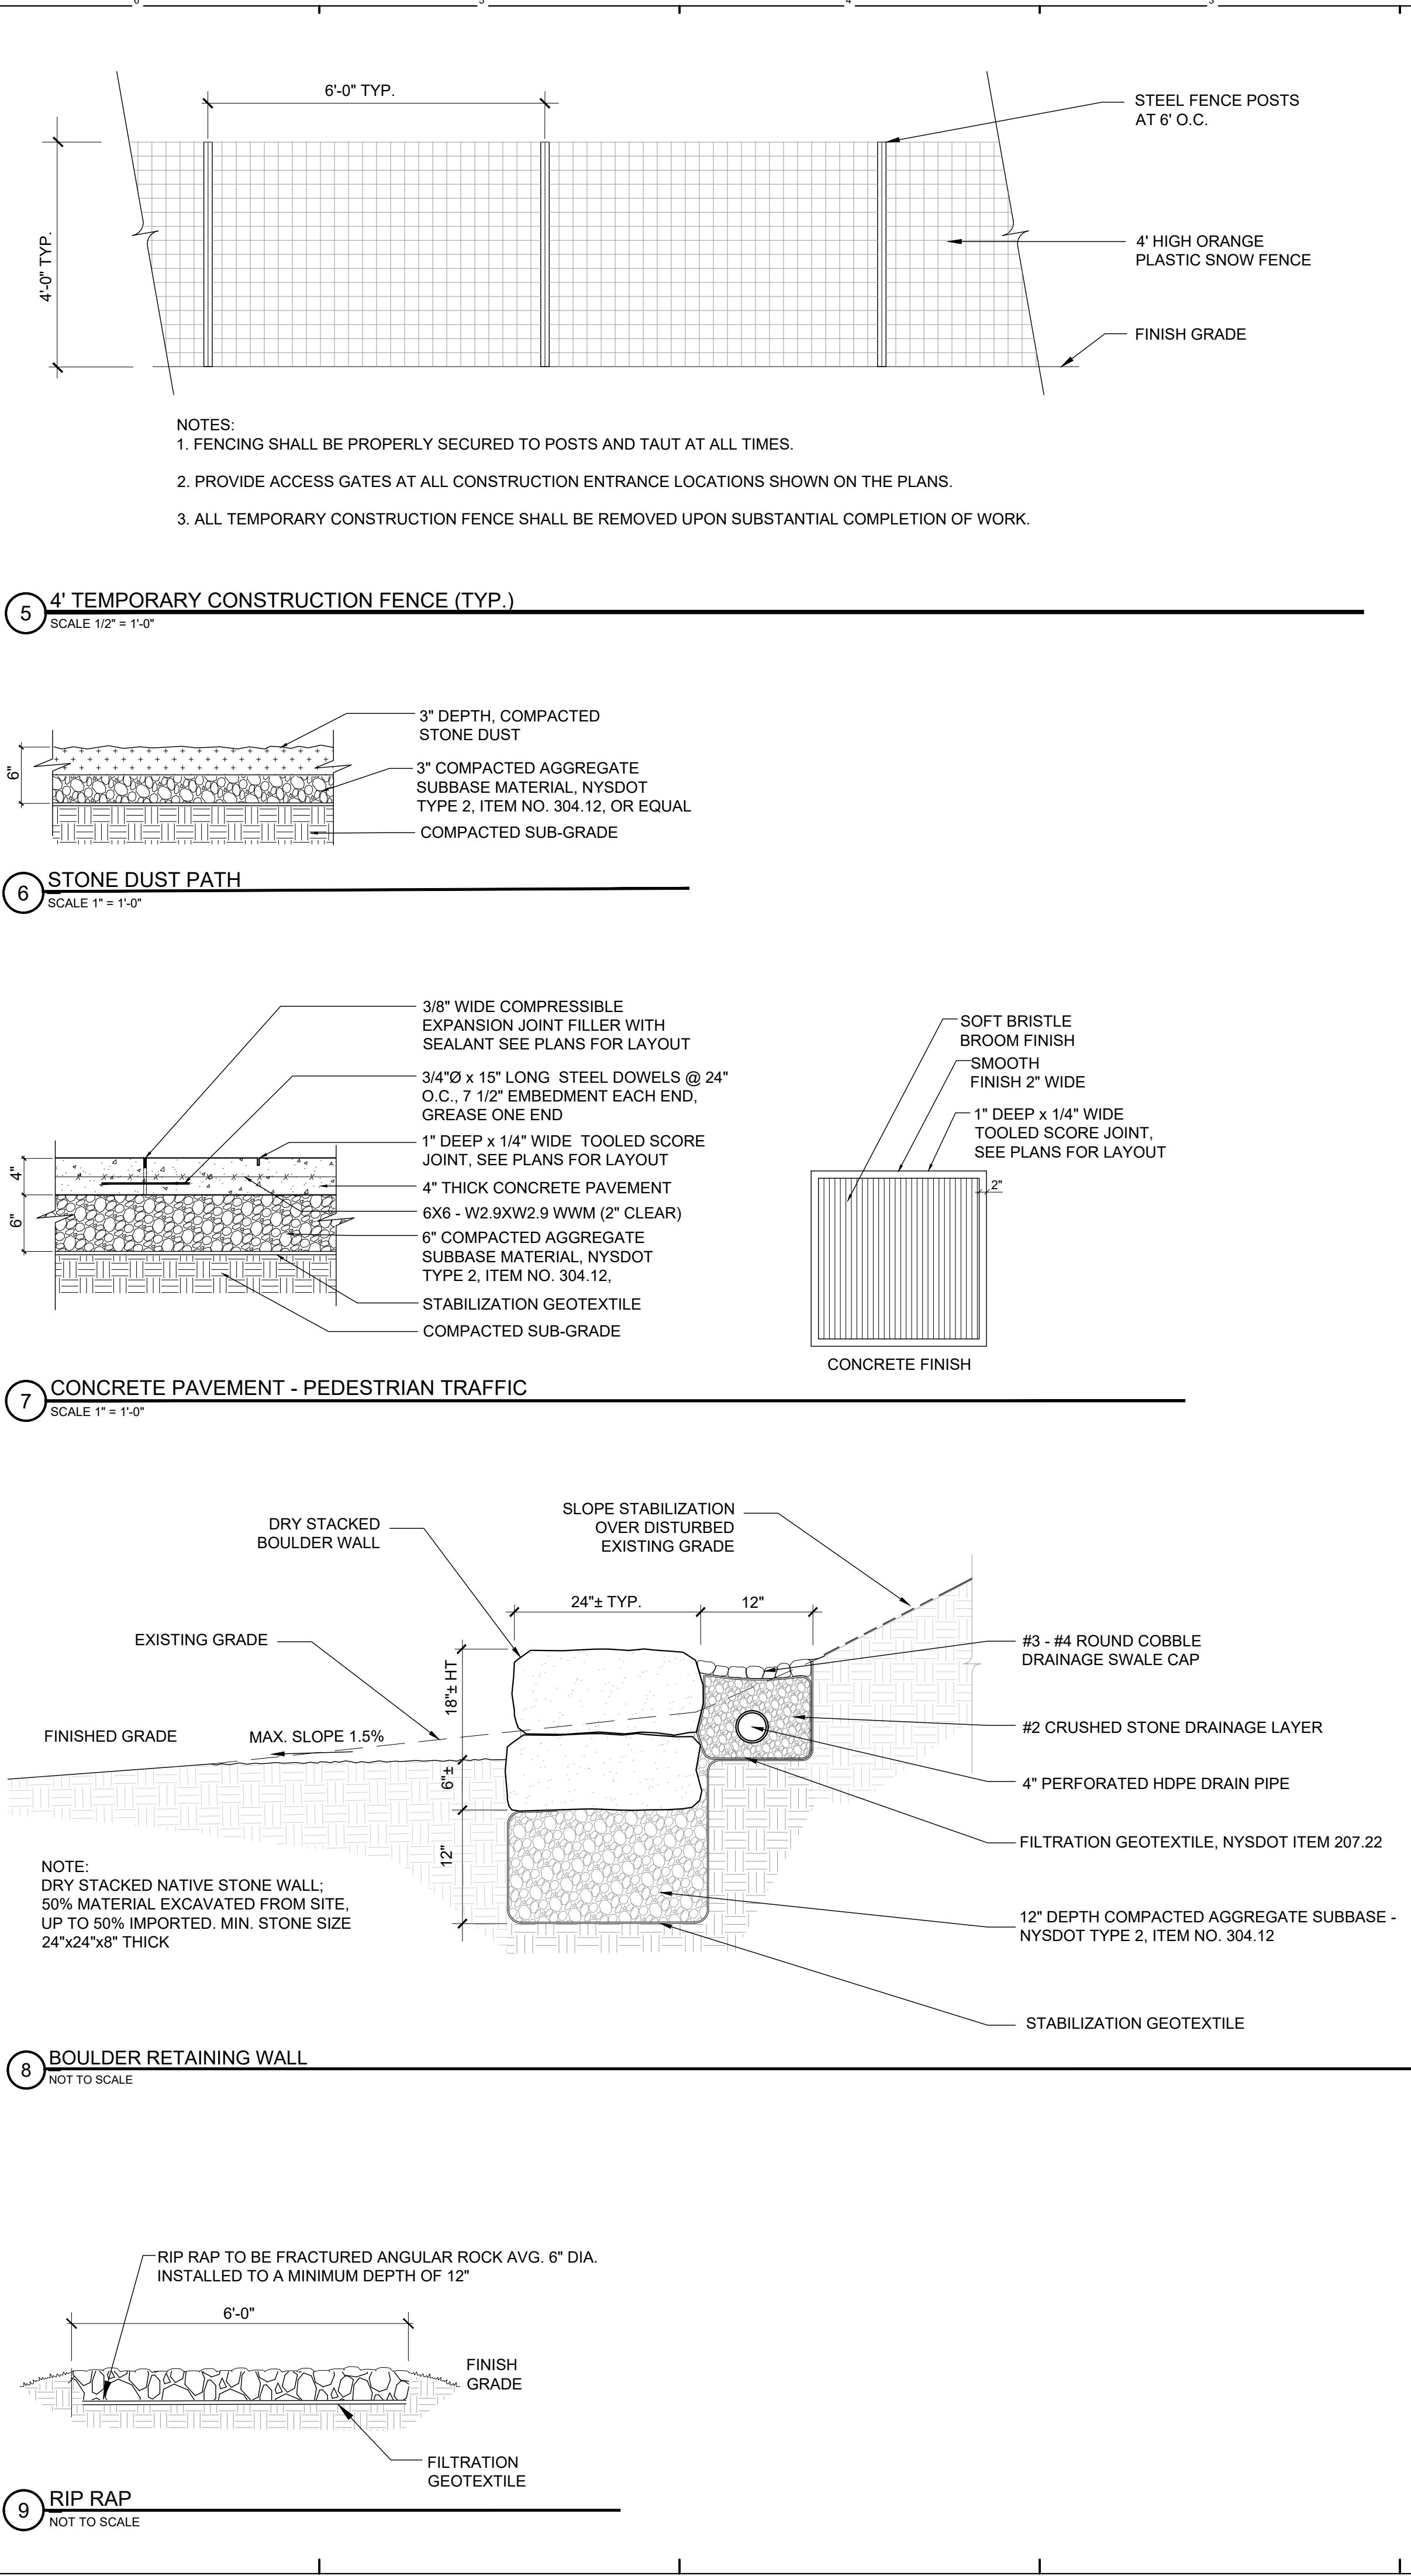


1/18/2023 3:16:00 PM NOT FOR CONSTRUCTION

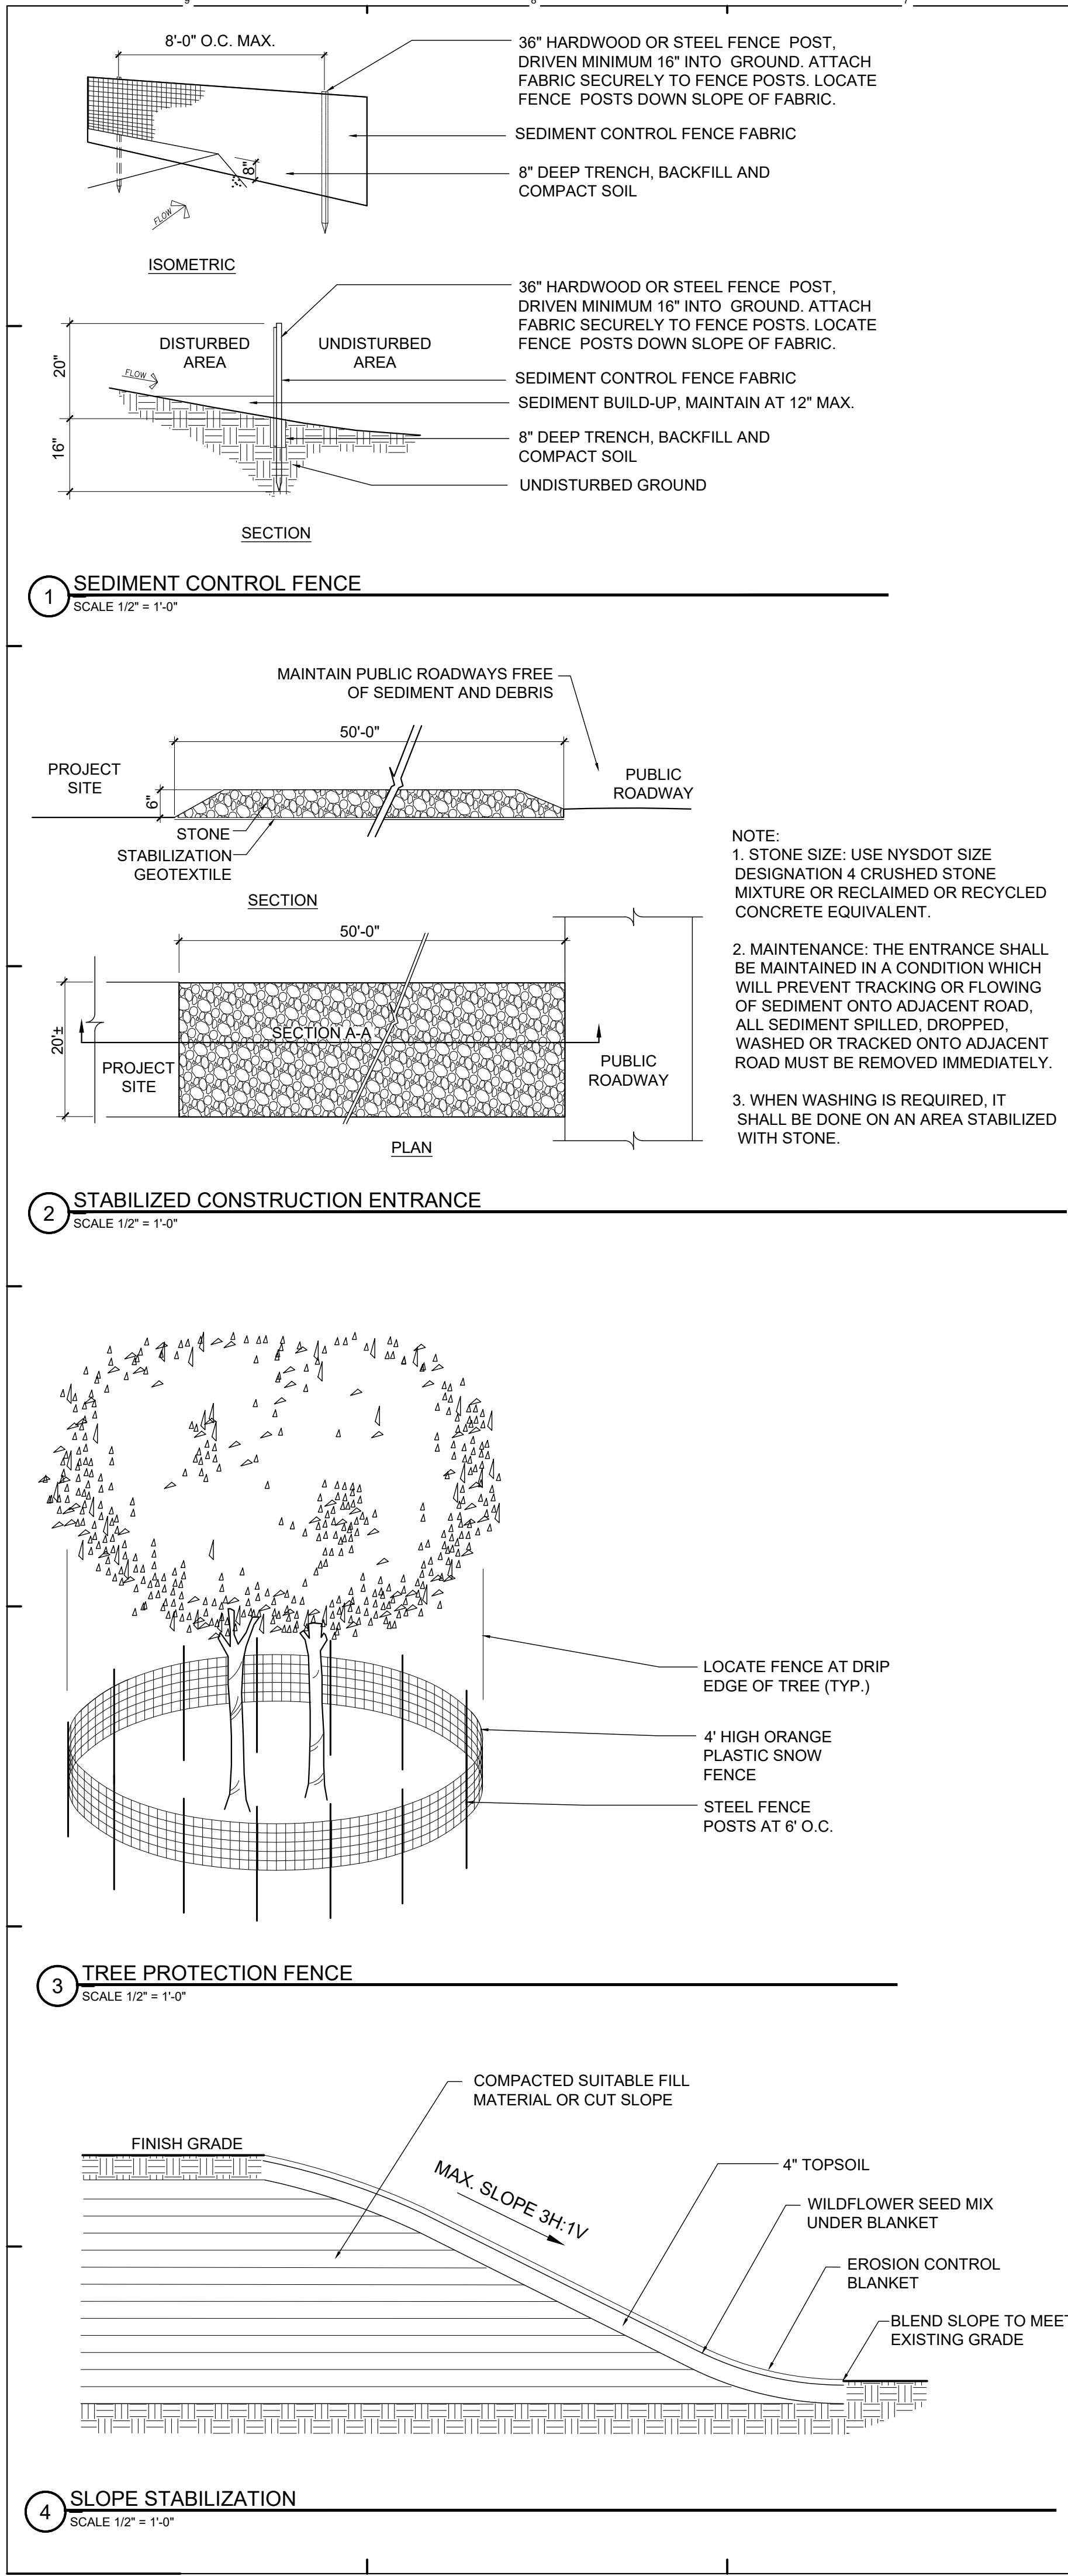

New York State
Parks, Recreation and
Historic Preservation

Governor Kathy Hochul
Commissioner Erik Kulesseid

IT IS A VIOLATION OF STATE EDUCATION LAW FOR ANY PERSON, UNLESS UNDER THE DIRECTION OF A LICENSED ARCHITECT/ENGINEER TO ALTER THIS DOCUMENT IN ANYWAY. ALTERATIONS MUST HAVE THE SEAL AFFIXED ALONG WITH A DESCRIPTION OF THE ALTERATIONS, DATE AND ARCHITECTS/ENGINEERS SIGNATURE. COPYRIGHT © 2023

Architect:
Saratoga Associates
21 Congress Street, Suite 201
Saratoga Springs, NY 12866

SARATOGA ASSOCIATES
Landscape Architects, Architects,
Engineers, and Planners, P.C.

Surveyor/Structural/MEP Engineer:
LaBella Associates
105 N. Tioga Street, Suite 200
Ithaca, NY 14850

LaBella
powered by earthworks

Certificate of Authorization Number:
Professional Engineering: 016281
Land Surveying: 017976
Geological: 018150

Palisades Region
Palisades Interstate Park Commission
Bear Mountain, New York 10911
(845) 786-2701
Executive Director: Joshua Laird

Project Title:
CAMP JUNIOR ON LAKE TIORATI -
PHASE 3

Project Location:
HARRIMAN STATE PARK

Key Plan

REVISIONS		
Rev No	Description	Date

Drawn By:
APY, JMM

Design By:
APY, JMM

Checked By:
APY

Approved By:
DFM

Date:
3/16/23

Seal and Signature

Sheet Title:
SITE DETAILS

Bid Documents Set

Project Number:
21059.23

Drawing Number:
L-500

Sheet: