



5/4/2023 4:37:52 PM

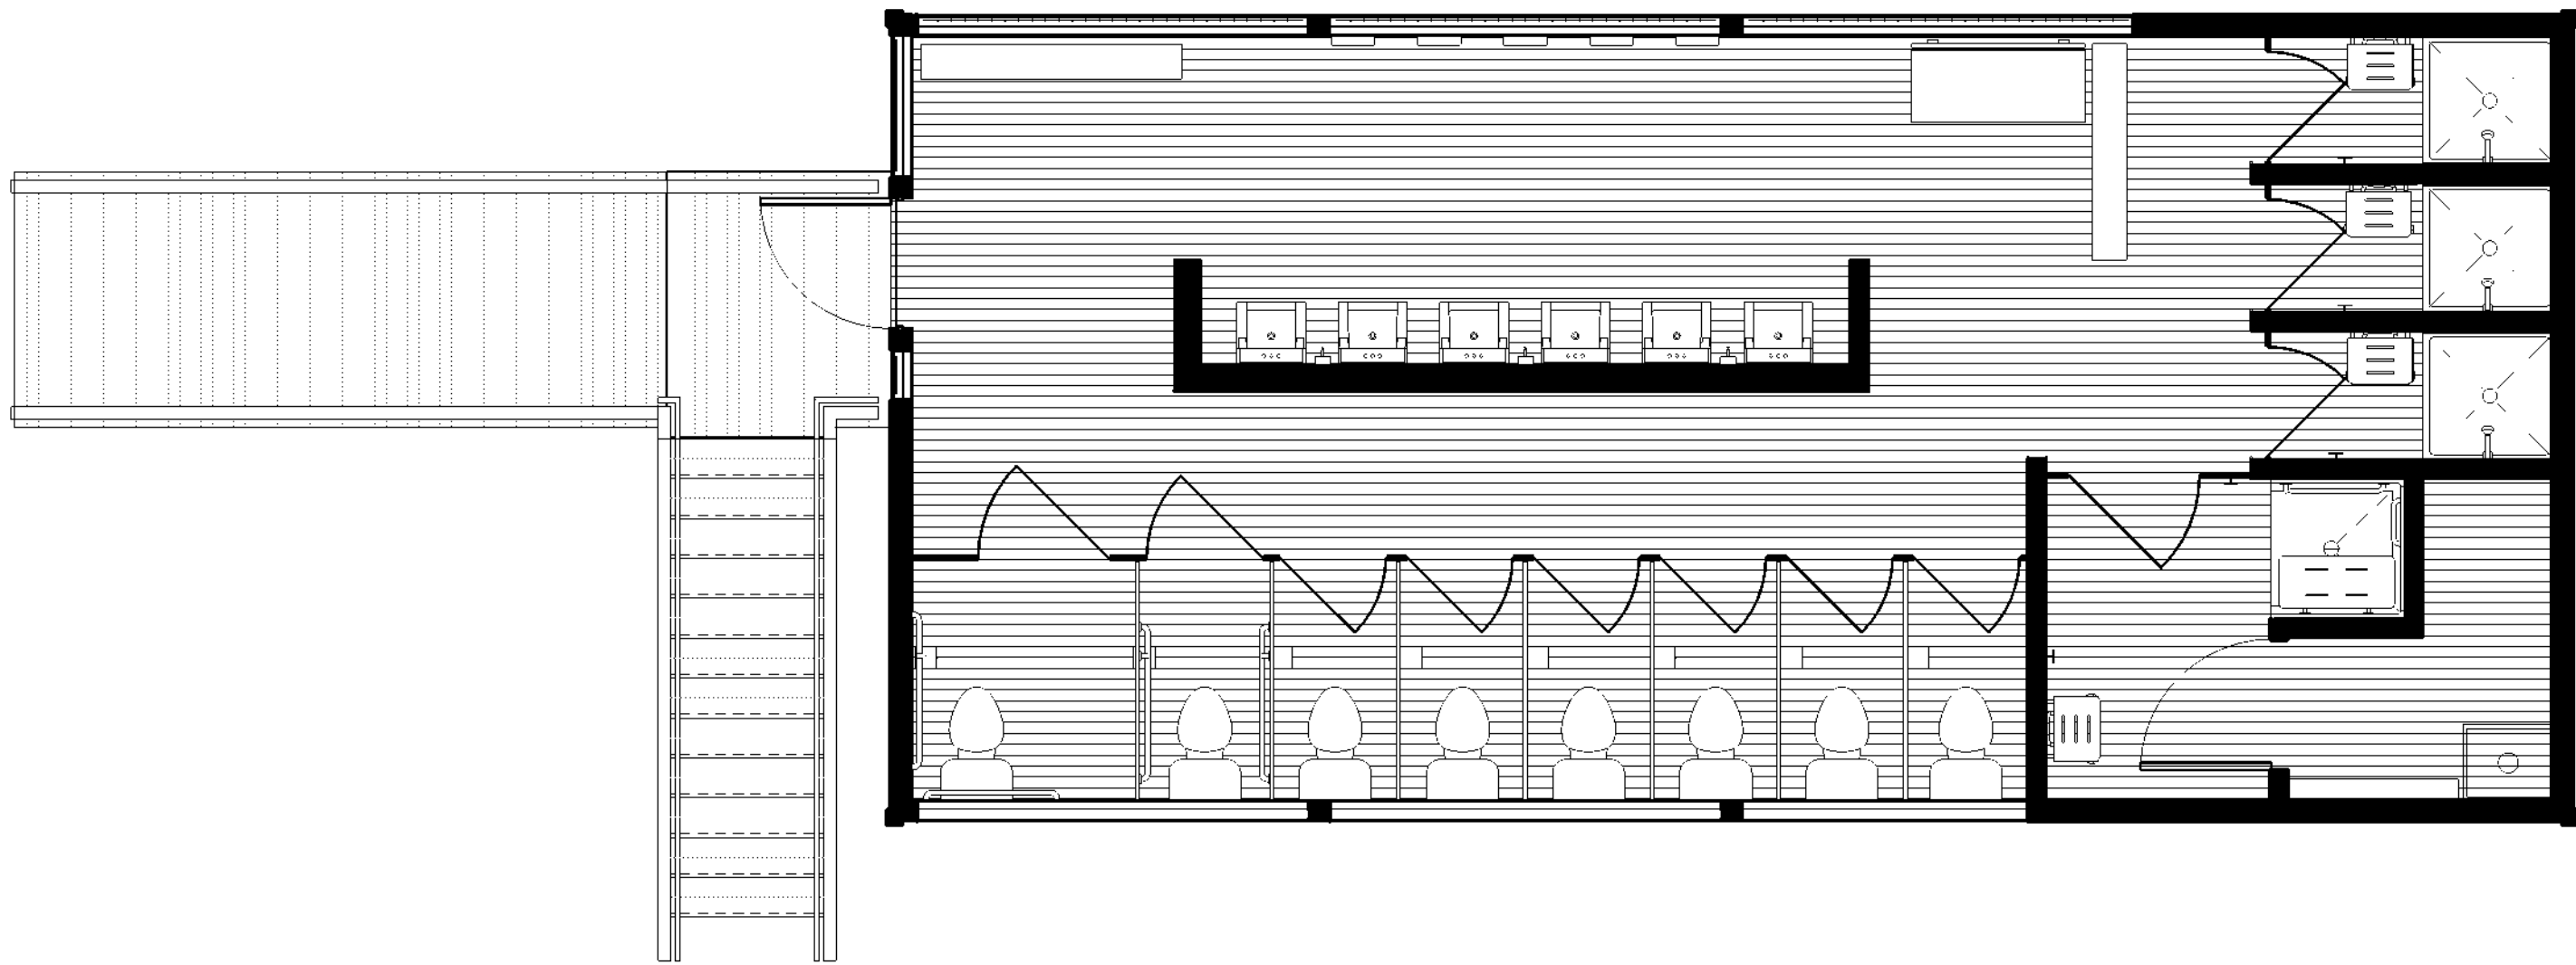

1 FINISH PLAN - BATHHOUSE #231 & #322
1/4" = 1'-0"

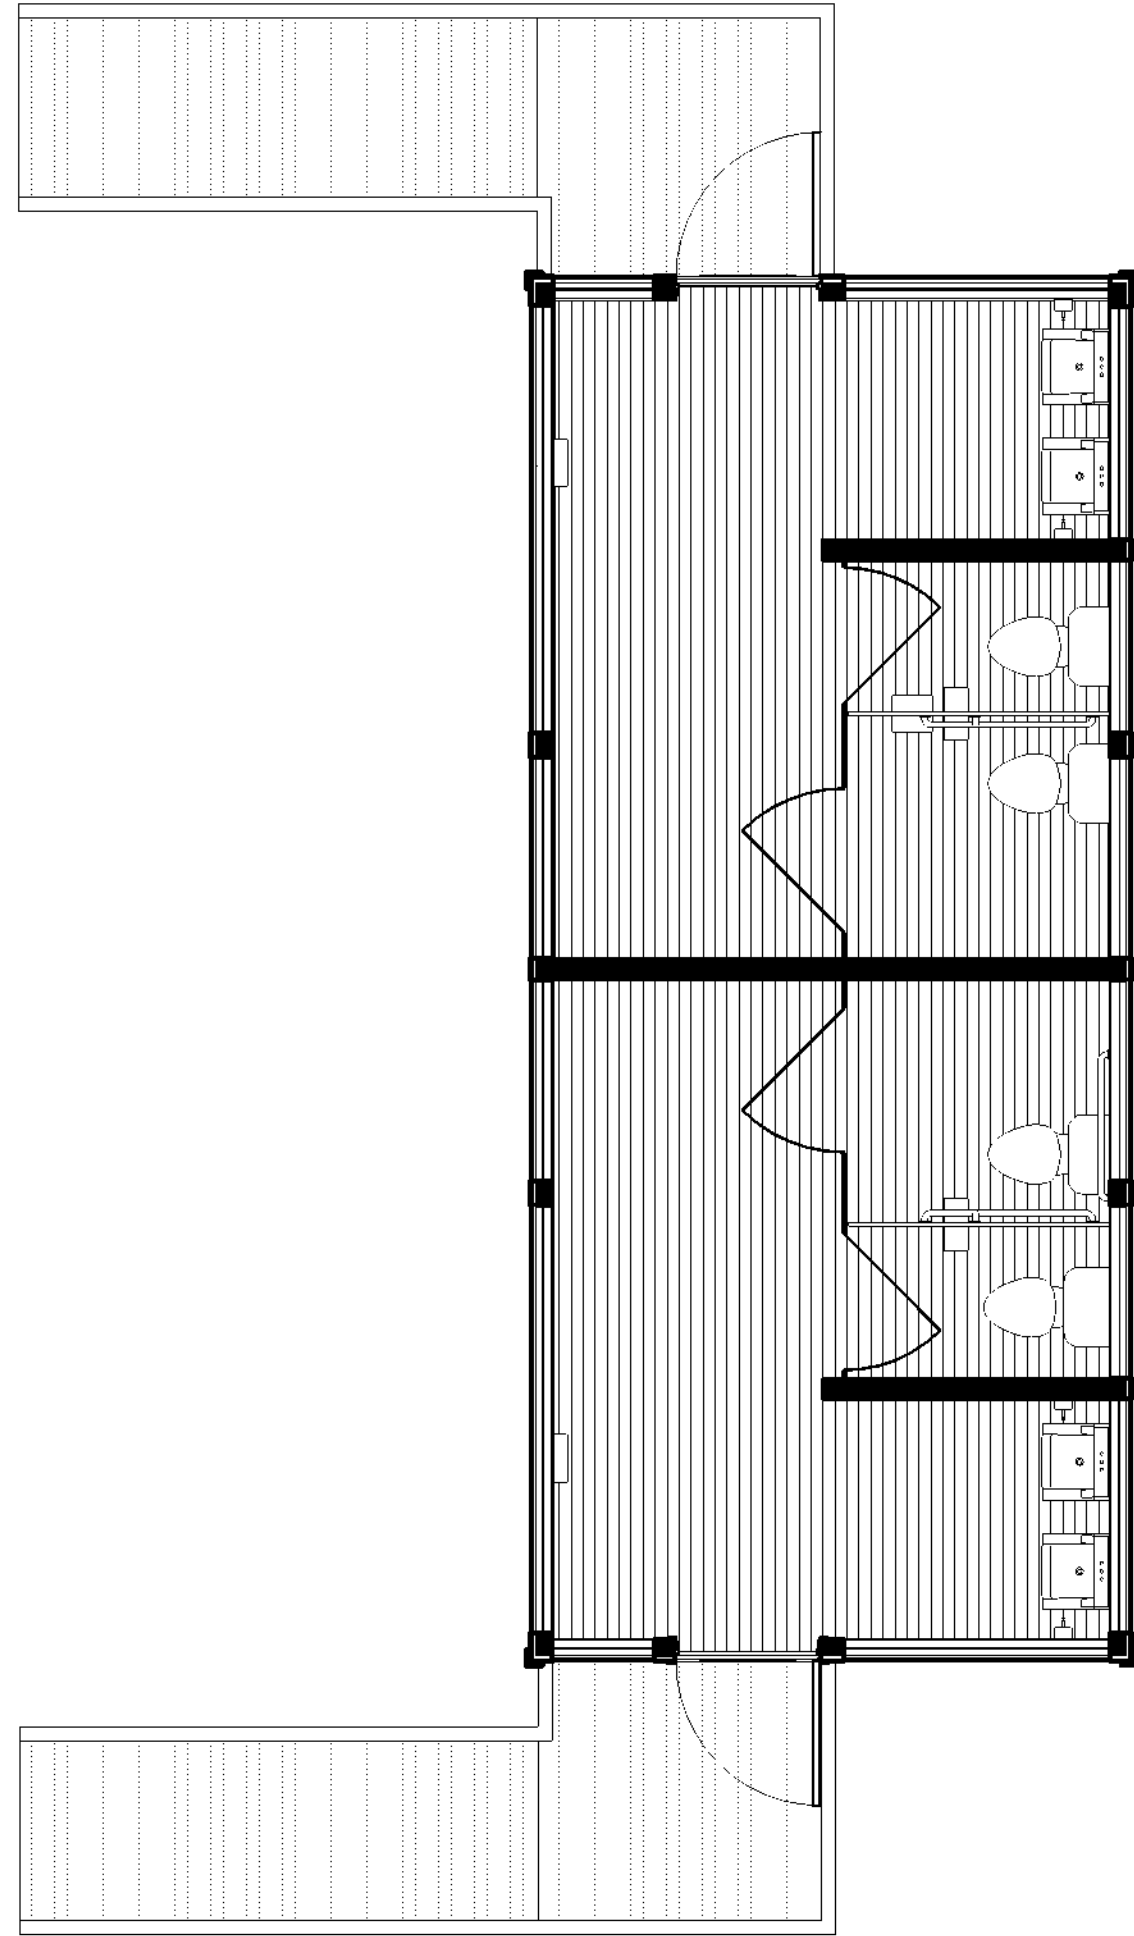

2 FINISH PLAN - LATRINE BUILDING #427
1/4" = 1'-0"

FINISH MATERIAL LEGEND	
	COMPOSITE WOOD DECKING
	PT WOOD DECKING



New York State
Parks, Recreation and
Historic Preservation

Governor Kathy Hochul

Commissioner Erik Killeseid

IT IS A VIOLATION OF STATE EDUCATION LAW FOR ANY PERSON, UNLESS UNDER THE DIRECTION OF A LICENSED ARCHITECT/ENGINEER TO ALTER THIS DOCUMENT IN ANYWAY. ALTERATIONS MUST HAVE THE SEAL AFFIXED ALONG WITH A DESCRIPTION OF THE ALTERATIONS, DATE AND ARCHITECTS/ENGINEERS SIGNATURE. COPYRIGHT © 2023

Architect:
Saratoga Associates
21 Congress Street, Suite 201
Saratoga Springs, NY 12866

**SARATOGA
ASSOCIATES**
Landscape Architects, Architects,
Engineers, and Planners, P.C.

**Surveyor/ Structural/ MEP
Engineer:**

LaBella Associates
105 N. Tioga Street, Suite 200
Ithaca, NY 14850



Certificate of Authorization Number:
Professional Engineering: 015281
Land Surveying: 017973
Geological: 018750

Palisades Region
Palisades Interstate Park Commission
Bear Mountain, New York 10911
(845) 786-2701
Executive Director: Joshua Laird

Project Title:
CAMP JUNIOR ON LAKE TIORATI -
PHASE 3

Project Location:
HARRIMAN STATE PARK

Key Plan

REVISIONS

Rev No	Description	Date

Drawn By:

KET, LLH

Design By:

LLH

Checked By:

CTS

Approved By:

CTS

Date:

3/16/23

Sheet Title:


FINISH PLANS

Bid Documents

Project Number:

21059.23

Seal and Signature

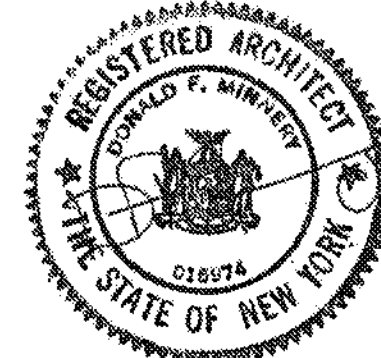

Drawing Number:

A702