

HIGHLAND CENTRAL SCHOOL DISTRICT BUS GARAGE 2022 CAPITAL IMPROVEMENT PROJECT - PHASE 1




ISSUED FOR BID: 08/18/23

CSARCH - ARCHITECTS
PASSERO ASSOCIATES - SITE/CIVIL & STRUCTURAL ENGINEERS
BLAKE ENGINEERING, PLLC - M.E.P. ENGINEERS
QUALITY ENVIRONMENTAL SOLUTIONS & TECHNOLOGIES, INC. - HAZARDOUS MATERIALS DESIGNER

STATE EDUCATION DEPARTMENT PROJECT CONTROL NUMBER:
BUS GARAGE 62-08-03-04-5-002-011
THE DESIGN OF THIS PROJECT CONFORMS TO APPLICABLE PROVISIONS OF THE NEW YORK STATE UNIFORM FIRE PREVENTION AND BUILDING CODE, THE NEW YORK STATE ENERGY CONSERVATION CONSTRUCTION CODE, AND THE MANUAL OF PLANNING STANDARDS OF THE NEW YORK STATE EDUCATION DEPARTMENT.


CSArch PROJECT NO. 197-2201.01

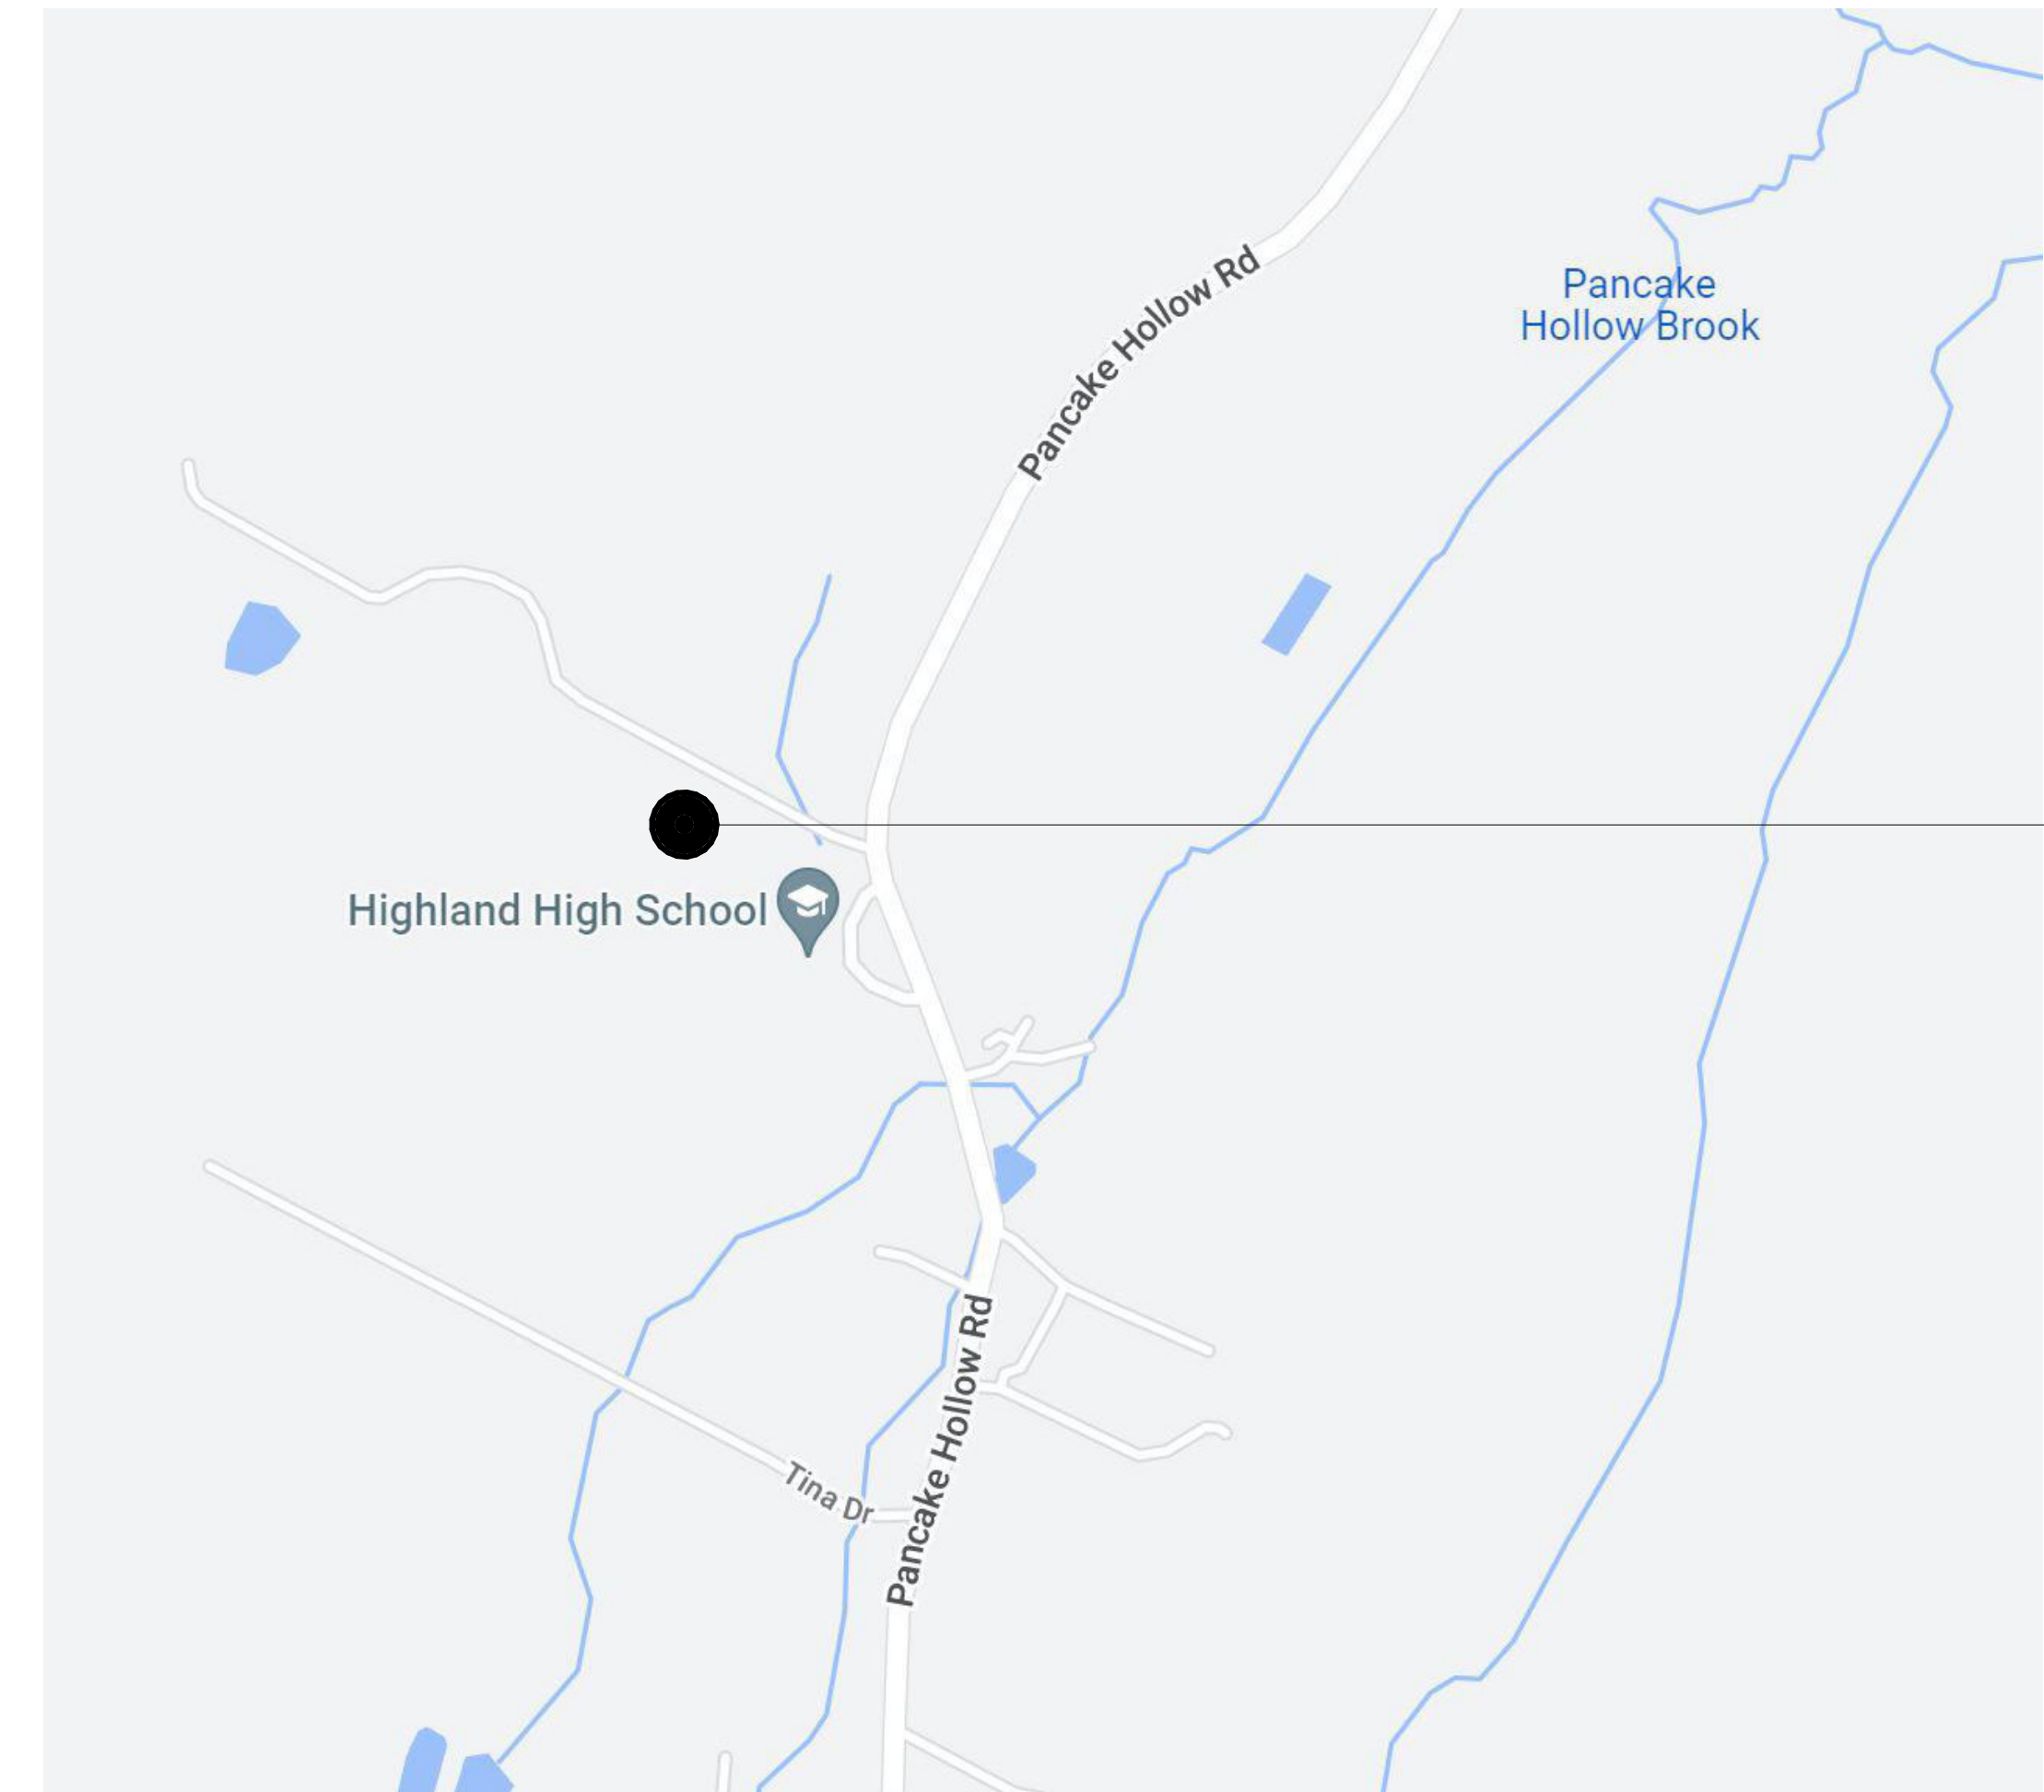

BUS GARAGE
320 PANCAKE HOLLOW ROAD,
HIGHLAND, NY 12528

VICINITY MAP

NTS

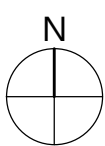

DRAWING LIST

HIGHLAND BUS GARAGE (HBG)

GENERAL DRAWINGS

HBG G000 COVER
HBG G001 SYMBOLS, ABBREVIATIONS, KEY PLANS, AND MISC.

STRUCTURAL DRAWINGS

HBG S001 GENERAL NOTES
HBG S101 FOUNDATIONS/SLAB PLANS
HBG S501 TYPICAL DETAILS

ARCHITECTURAL DRAWINGS

HBG A100 FIRST FLOOR PLANS AND DETAILS

PLUMBING GENERAL DRAWINGS

HBG P101 PLUMBING NOTES, LEGEND, SCHEDULE & DETAILS

PLUMBING DEMOLITION DRAWINGS

HBG PD201 PLUMBING DEMOLITION PLAN

PLUMBING DRAWINGS

HBG P201 PLUMBING PLAN

ELECTRICAL GENERAL DRAWINGS

HBG E101 ELECTRICAL NOTES, LEGEND & DETAILS

ELECTRICAL DEMOLITION DRAWINGS

HBG ED201 ELECTRICAL DEMOLITION PLAN

ELECTRICAL DRAWINGS

HBG E201 ELECTRICAL PLAN

