
2022

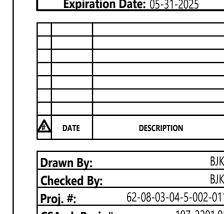

 Drawn By:
 BJK

 Checked By:
 BJK

 Proj. #:
 62-08-03-04-5-002-011

 CSArch Proj. #:
 197-2201.01


 Issued for Bid:
 8/18/23

PLUMBING DEMOLITION PLAN

HBG PD201

CONSTRUCTION DOCUMENTS

COPYRIGHT © ALL RIGHTS RESERVED

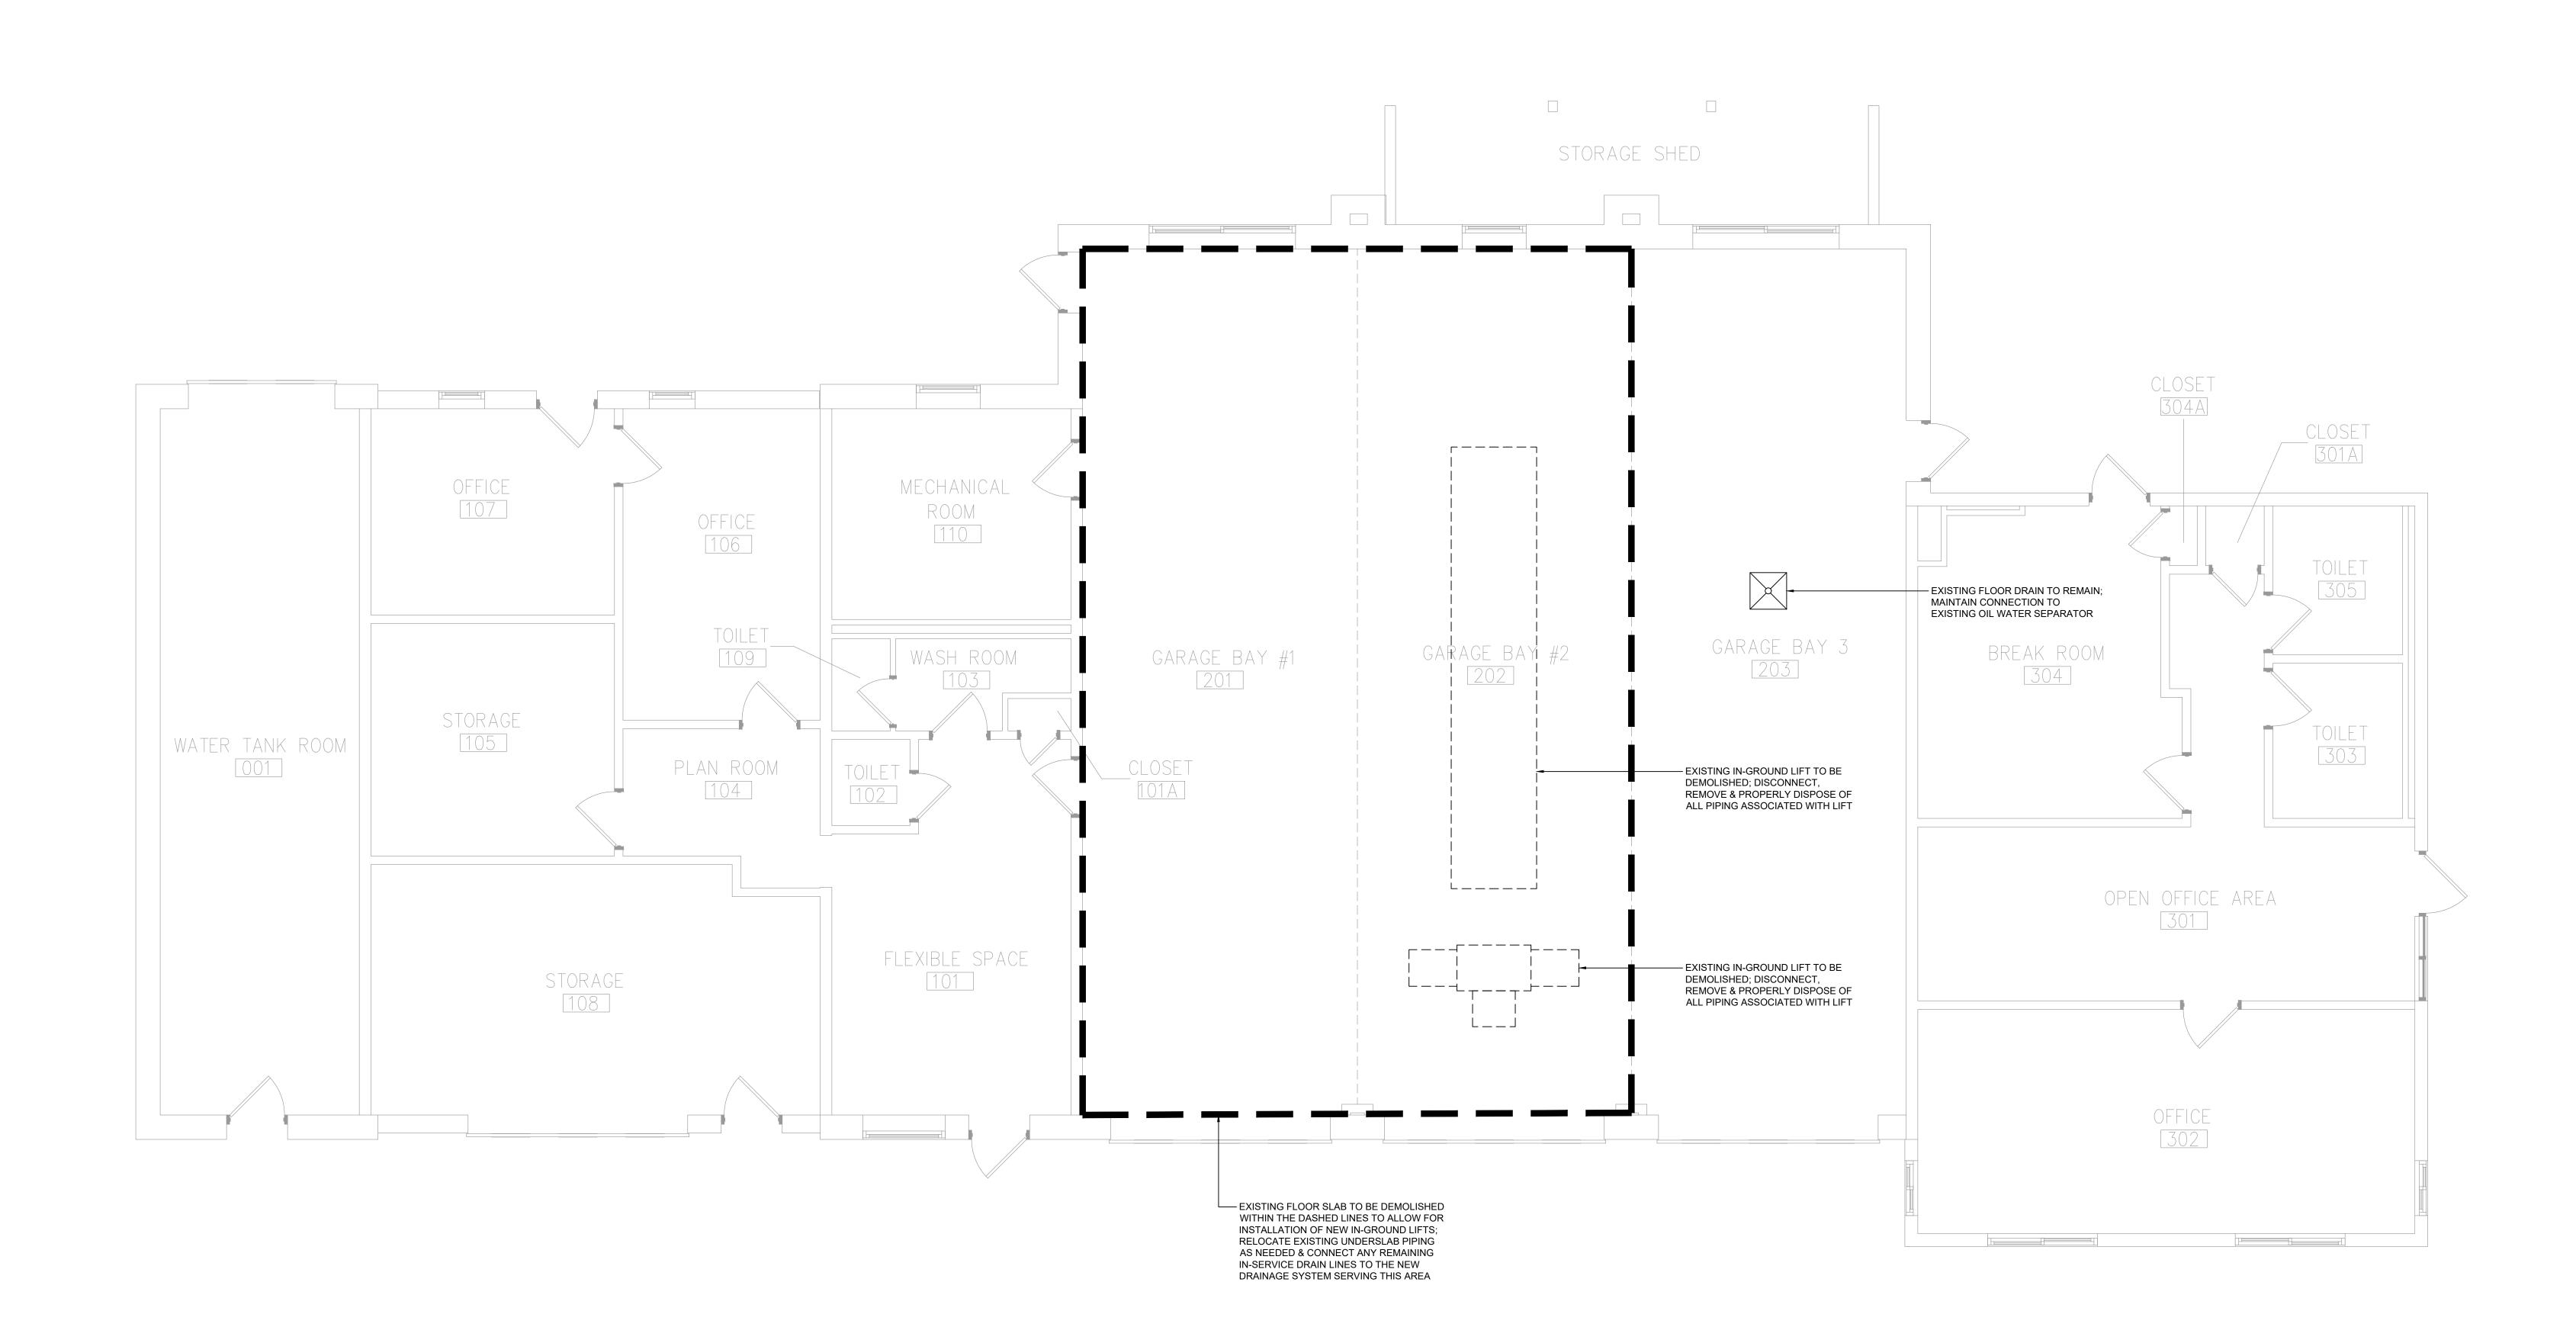

Plumbing Demolition Plan PD201 Scale: 1/4" = 1'-0"