

# HIGHLAND CENTRAL SCHOOL DISTRICT

## HIGHLAND ELEMENTARY SCHOOL

### 2022 CAPITAL IMPROVEMENT PROJECT - PHASE 1



ISSUED FOR BID: 08/18/23

CSARCH - ARCHITECTS

PASSERO ASSOCIATES - SITE/CIVIL & STRUCTURAL ENGINEERS


BLAKE ENGINEERING, PLLC - M.E.P. ENGINEERS

QUALITY ENVIRONMENTAL SOLUTIONS & TECHNOLOGIES, INC. - HAZARDOUS MATERIALS DESIGNER

STATE EDUCATION DEPARTMENT PROJECT CONTROL NUMBER:  
HIGHLAND ELEMENTARY SCHOOL 62-08-03-04-0-010-014

THE DESIGN OF THIS PROJECT CONFORMS TO APPLICABLE PROVISIONS OF THE NEW YORK STATE UNIFORM FIRE PREVENTION AND BUILDING CODE, THE NEW YORK STATE ENERGY CONSERVATION CONSTRUCTION CODE, AND THE MANUAL OF PLANNING STANDARDS OF THE NEW YORK STATE EDUCATION DEPARTMENT.


CSArch PROJECT NO. 197-2201.01

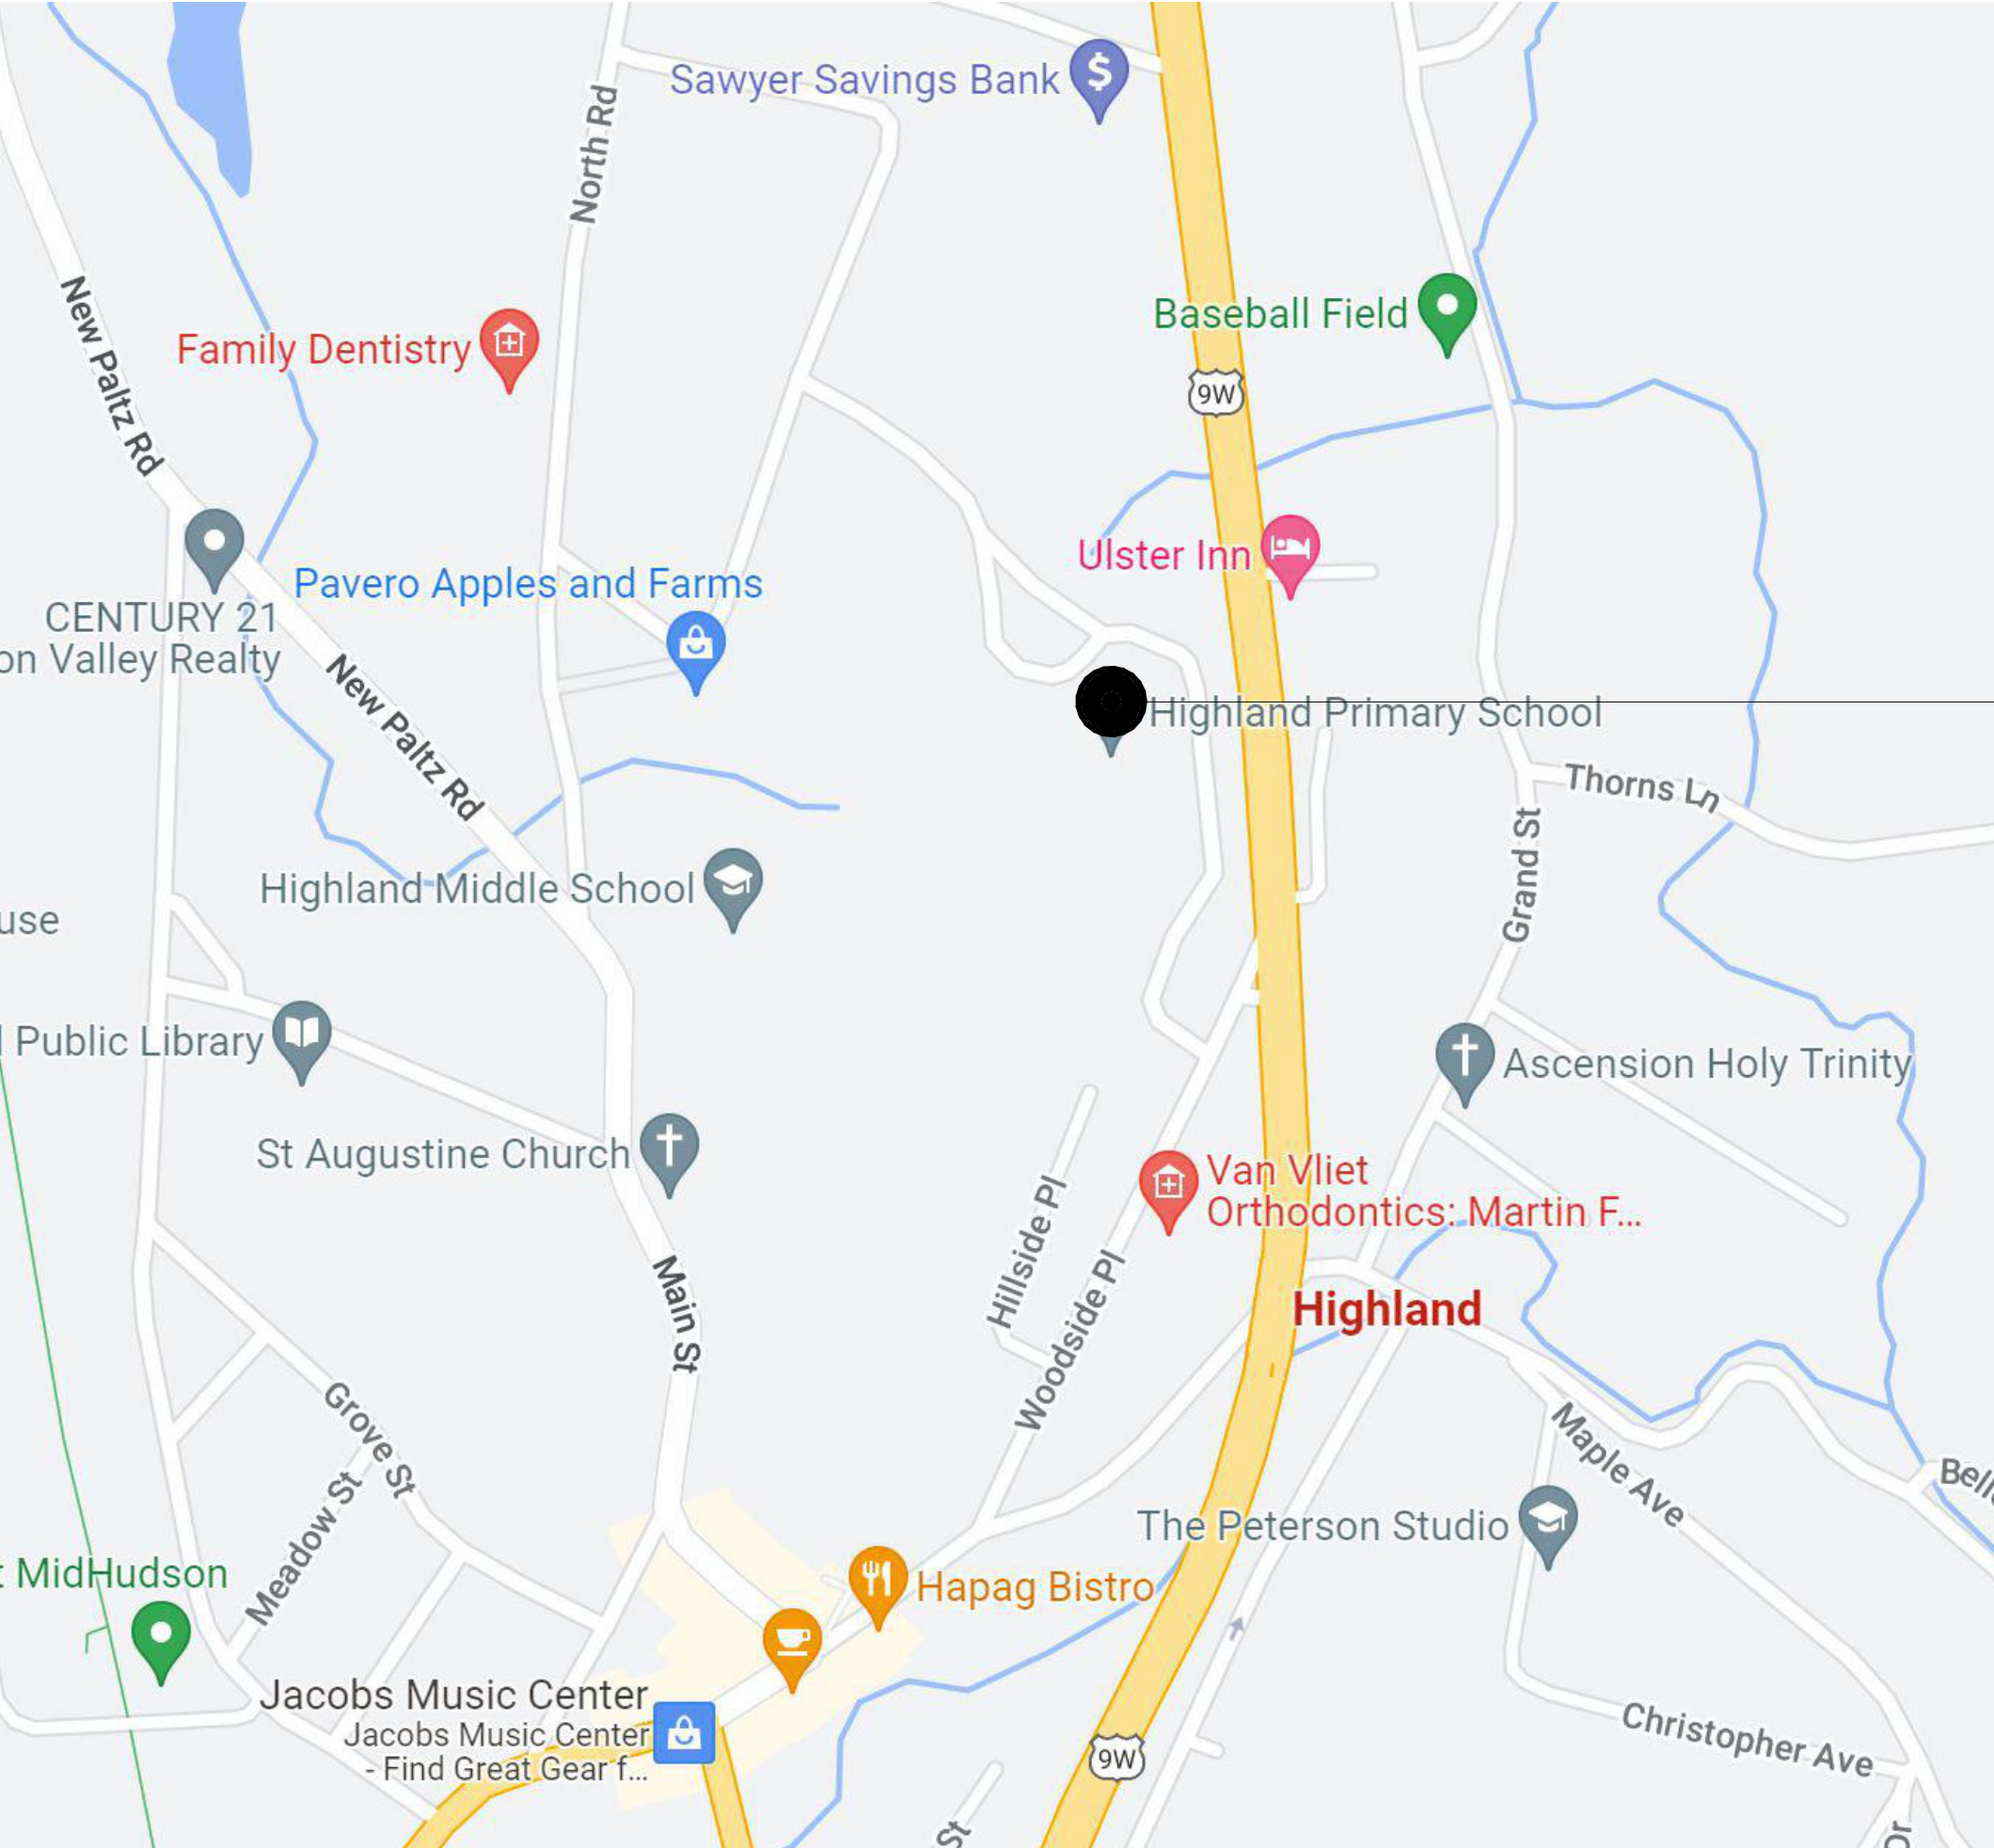

HIGHLAND ELEMENTARY SCHOOL  
16 LOCKHART LANE,  
HIGHLAND, NY 12528

VICINITY MAP

NTS

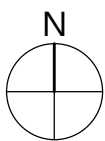

DRAWING LIST

HIGHLAND ELEMENTARY SCHOOL (HES)

GENERAL DRAWINGS

HES G000 COVER  
HES G001 SYMBOLS, ABBREVIATIONS, KEY PLANS, AND MISC.

CIVIL DRAWINGS

HES C120 EXISTING CONDITIONS AND KEY PLAN  
HES C130 DEMOLITION PLAN, SITE PLAN, AND DETAILS

LIFE SAFETY DRAWINGS

HES LS112 FIRST FLOOR LIFE SAFETY PLAN – AREA 'B'  
HES LS115 FIRST FLOOR LIFE SAFETY PLAN – AREA 'E'  
HES LS125 SECOND FLOOR LIFE SAFETY PLAN – AREA 'E'

HAZARDOUS MATERIALS DRAWINGS

HES HAZ000 ASBESTOS ABATEMENT NOTES  
HES HAZ102 ELEMENTARY SCHOOL FIRST AND SECOND FLOOR ABATEMENT PLAN  
HES HAZ103 ELEMENTARY SCHOOL THIRD FLOOR ABATEMENT PLAN

ARCHITECTURAL DEMOLITION DRAWINGS

HES AD110 OVERALL FIRST FLOOR DEMOLITION PLAN  
HES AD112 FIRST FLOOR DEMOLITION PLAN – AREA 'B'  
HES AD115 FIRST FLOOR DEMOLITION PLAN – AREA 'E'  
HES AD120 OVERALL SECOND FLOOR DEMOLITION PLAN  
HES AD125 SECOND FLOOR DEMOLITION PLAN – AREA 'E'  
HES AD800 OVERALL DEMOLITION REFLECTED CEILING PLANS  
HES AD801 GROUND FLOOR DEMOLITION RCP  
HES AD811 FIRST FLOOR DEMOLITION RCP – AREA 'A'  
HES AD812 FIRST FLOOR DEMOLITION RCP – AREA 'B'  
HES AD813 FIRST FLOOR DEMOLITION RCP – AREA 'C'  
HES AD814 FIRST FLOOR DEMOLITION RCP – AREA 'D'  
HES AD815 FIRST FLOOR DEMOLITION RCP – AREA 'E'  
HES AD825 SECOND FLOOR DEMOLITION RCP – AREA 'E'

ARCHITECTURAL DRAWINGS

HES A110 OVERALL FIRST FLOOR NEW WORK PLAN  
HES A112 FIRST FLOOR NEW WORK PLAN – AREA 'B'  
HES A115 FIRST FLOOR NEW WORK PLAN – AREA 'E'  
HES A120 OVERALL SECOND FLOOR NEW WORK PLAN  
HES A125 SECOND FLOOR NEW WORK PLAN – AREA 'E'  
HES A351 SECTION DETAILS  
HES A800 OVERALL NEW WORK REFLECTED CEILING PLANS  
HES A801 GROUND FLOOR NEW WORK RCP  
HES A811 FIRST FLOOR NEW WORK RCP – AREA 'A'  
HES A812 FIRST FLOOR NEW WORK RCP – AREA 'B'  
HES A813 FIRST FLOOR NEW WORK RCP – AREA 'C'  
HES A814 FIRST FLOOR NEW WORK RCP – AREA 'D'  
HES A815 FIRST FLOOR NEW WORK RCP – AREA 'E'  
HES A825 SECOND FLOOR NEW WORK RCP – AREA 'E'  
HES A901 DOOR SCHEDULE, ELEVATIONS, AND DETAILS

ELECTRICAL GENERAL DRAWINGS

HES E101 ELECTRICAL NOTES, LEGEND, DETAILS & SCHEDULES  
HES E102 ELECTRICAL PANEL SCHEDULES  
HES E103 ELECTRICAL PANEL SCHEDULES  
HES E104 ELECTRICAL ONE-LINE DEMOLITION DIAGRAM  
HES E105 ELECTRICAL ONE-LINE DIAGRAM

ELECTRICAL DEMOLITION DRAWINGS

HES ED201 AREA A GROUND FLOOR LIGHTING DEMOLITION PLAN  
HES ED211 AREA A & B FIRST FLOOR LIGHTING DEMOLITION PLANS  
HES ED212 AREA C FIRST FLOOR LIGHTING DEMOLITION PLAN  
HES ED213 AREA D & E FIRST FLOOR LIGHTING DEMOLITION PLANS  
HES ED223 AREA E SECOND FLOOR LIGHTING DEMOLITION PLAN  
HES ED311 AREA B FIRST FLOOR ELECTRICAL DEMOLITION PLAN  
HES ED312 AREA C FIRST FLOOR ELECTRICAL DEMOLITION PLAN  
HES ED313 AREA D & E FIRST FLOOR ELECTRICAL DEMOLITION PLANS  
HES ED323 AREA E SECOND FLOOR ELECTRICAL DEMOLITION PLAN

ELECTRICAL DRAWINGS

HES E201 AREA A GROUND FLOOR LIGHTING PLAN  
HES E211 AREA A & B FIRST FLOOR LIGHTING PLANS  
HES E212 AREA C FIRST FLOOR LIGHTING PLAN  
HES E213 AREA D & E FIRST FLOOR LIGHTING PLANS  
HES E223 AREA E SECOND FLOOR LIGHTING PLAN  
HES E311 AREA B FIRST FLOOR ELECTRICAL PLAN  
HES E312 AREA C FIRST FLOOR ELECTRICAL PLAN  
HES E313 AREA D & E FIRST FLOOR ELECTRICAL PLANS  
HES E323 AREA E SECOND FLOOR ELECTRICAL PLAN

