



C:\Users\dmliller\Documents\197-2201 - HES Phase1_ARCH.dmliller03.rvt

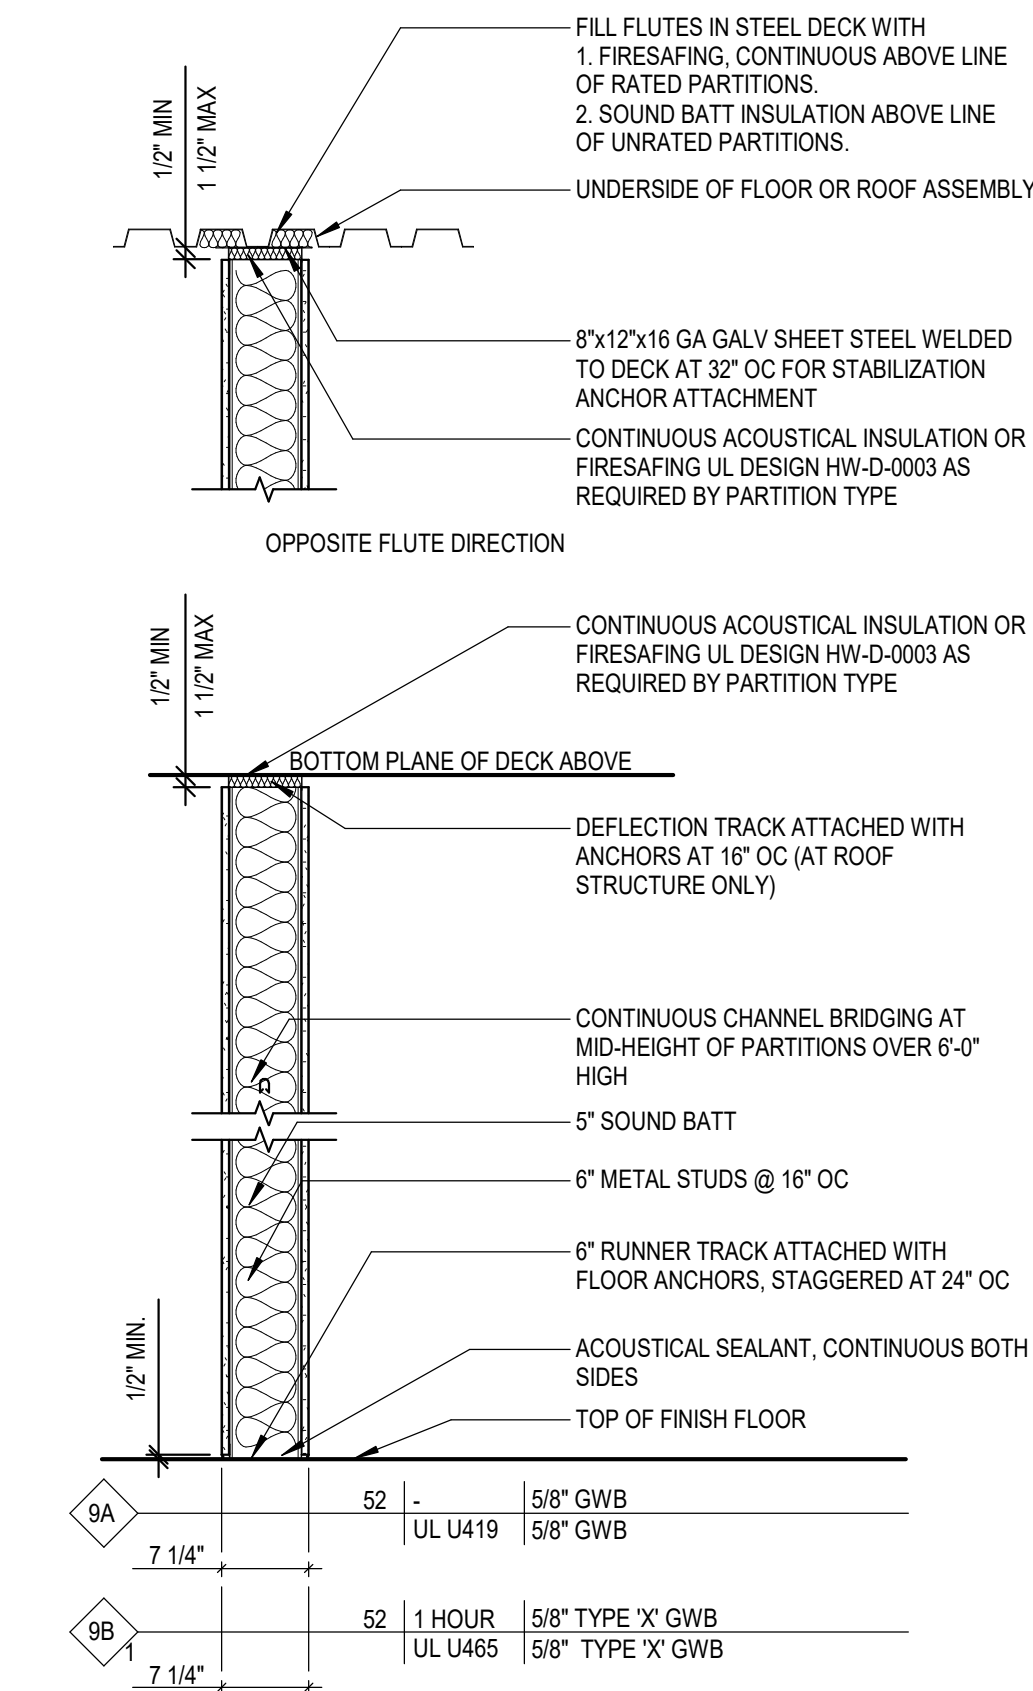

9 PARTITION TYPE 9
A351 3/4" = 1'-0"

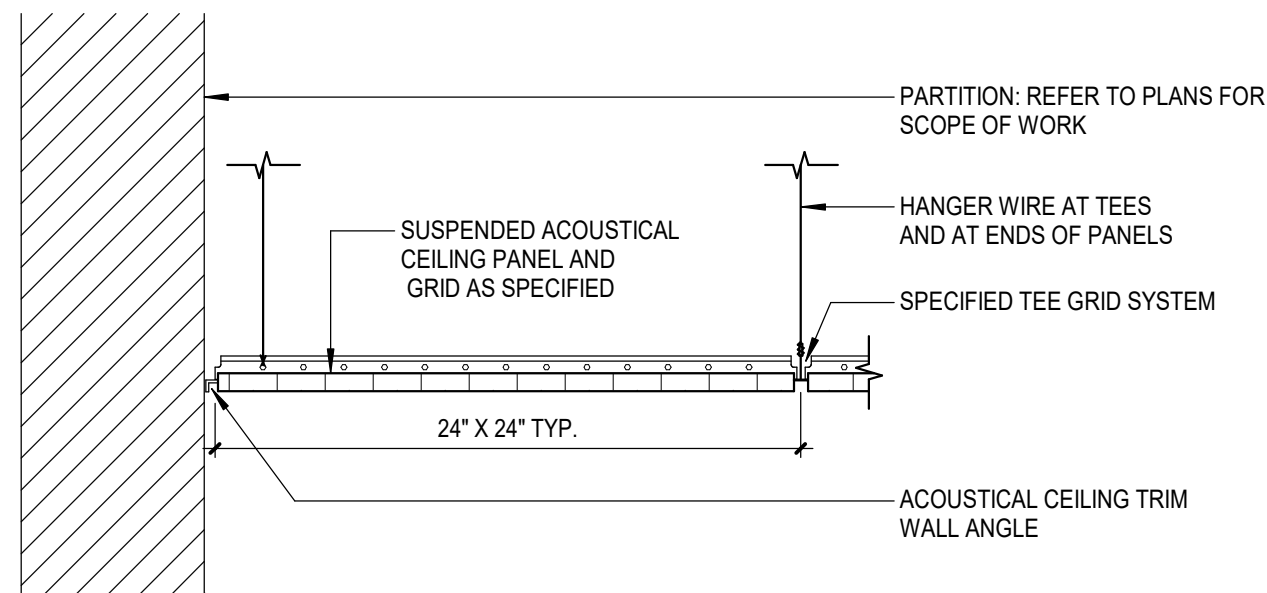

1 ACT CEILING (TYP.)
A351 1 1/2" = 1'-0"

Consultant

HIGHLAND CENTRAL SCHOOL DISTRICT
HIGHLAND ELEMENTARY SCHOOL
2022 CAPITAL IMPROVEMENT PROJECT - PHASE 1



REV	DATE	DESCRIPTION

Drawn By: CSA
Checked By: CSA
Proj. #: 62-08-03-04-0-010-014
CSArch Proj. #: 197-2201.01
Issued for Bid: 08/18/23

Section Title

SECTION
DETAILS

Sheet No.

HES
A351

CONSTRUCTION DOCUMENTS