




1 HEAVY TO STANDARD DUTY PAVEMENT TRANSITION  
N.T.S.

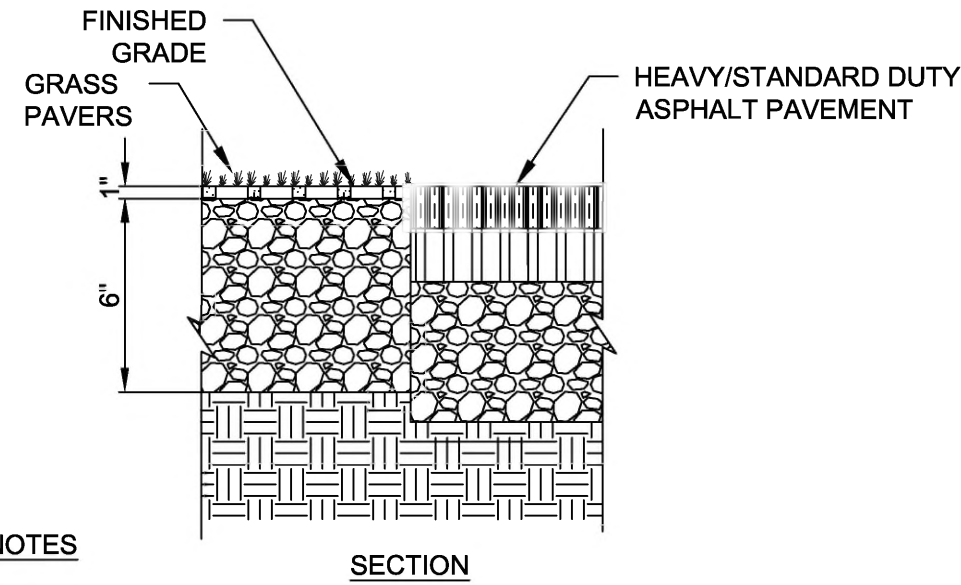


4 GRASS PAVERS TO ASPHALT PAVEMENT TRANSITION  
N.T.S.

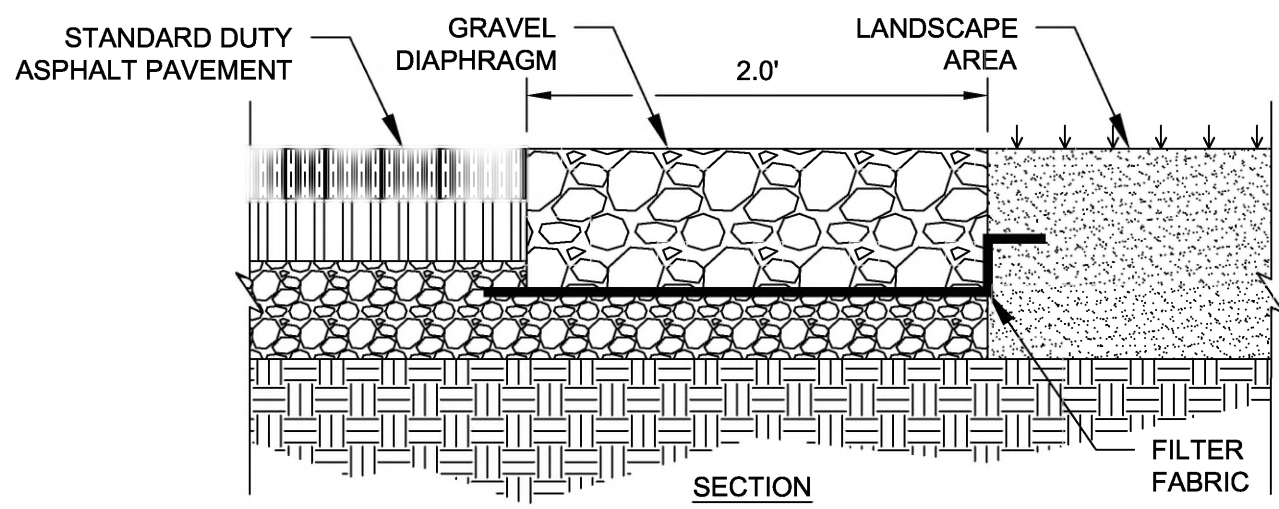


5 STANDARD DUTY TO GRAVEL DIAPHRAGM TRANSITION  
N.T.S.

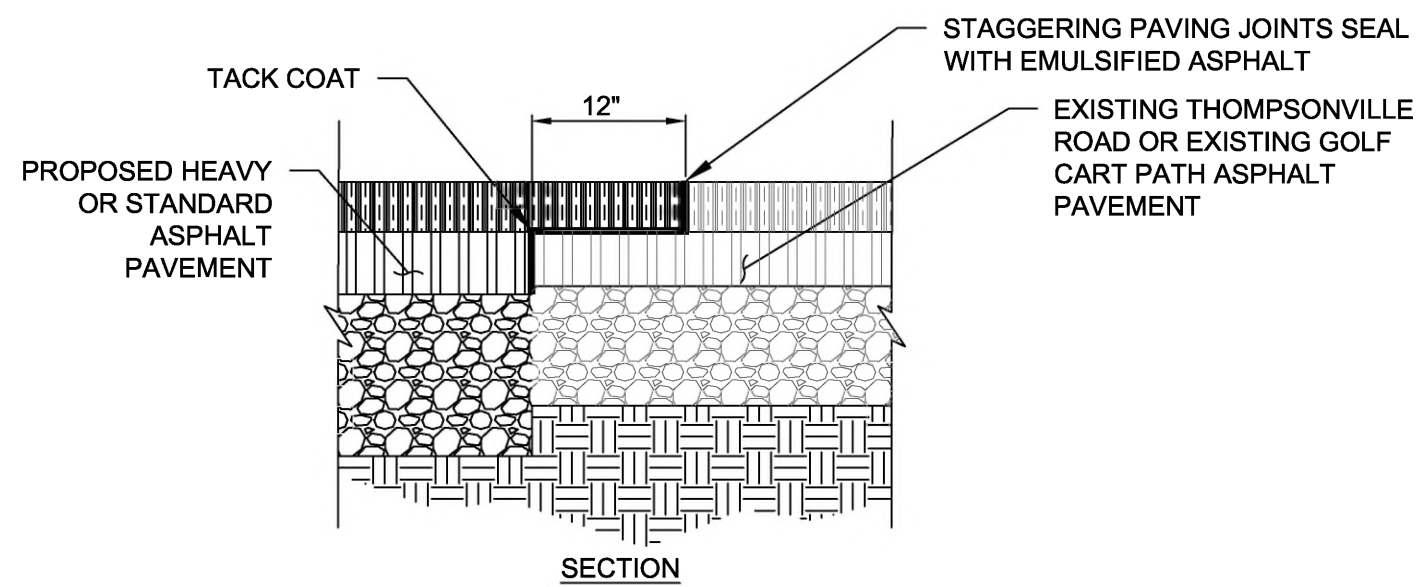


6 PROPOSED ASPHALT TO EXISTING ASPHALT TRANSITION  
N.T.S.

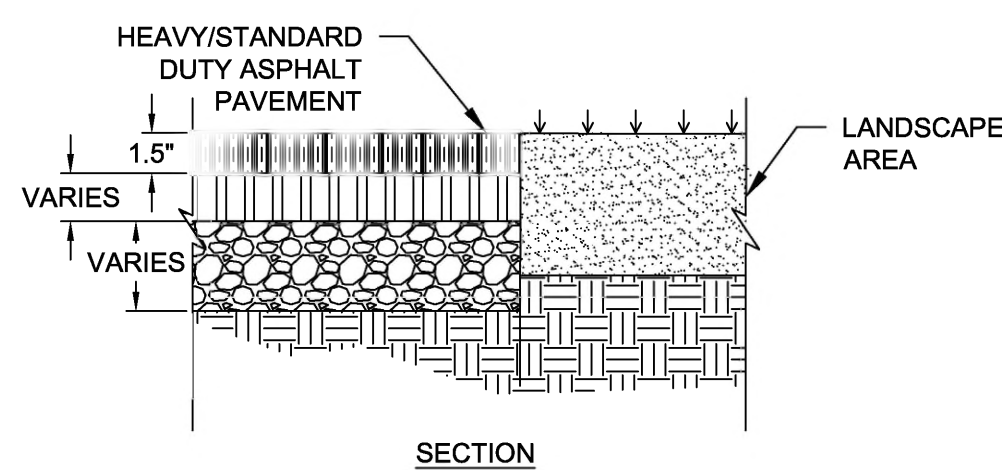

7 ASPHALT PAVEMENT TO LANDSCAPE TRANSITION  
N.T.S.

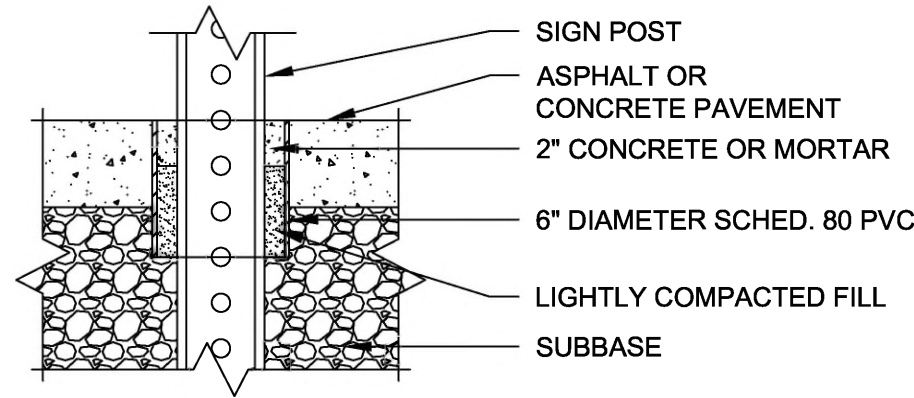


2 SIGN POST SLEEVE INSTALLATION (PAVEMENT AREAS)  
N.T.S.

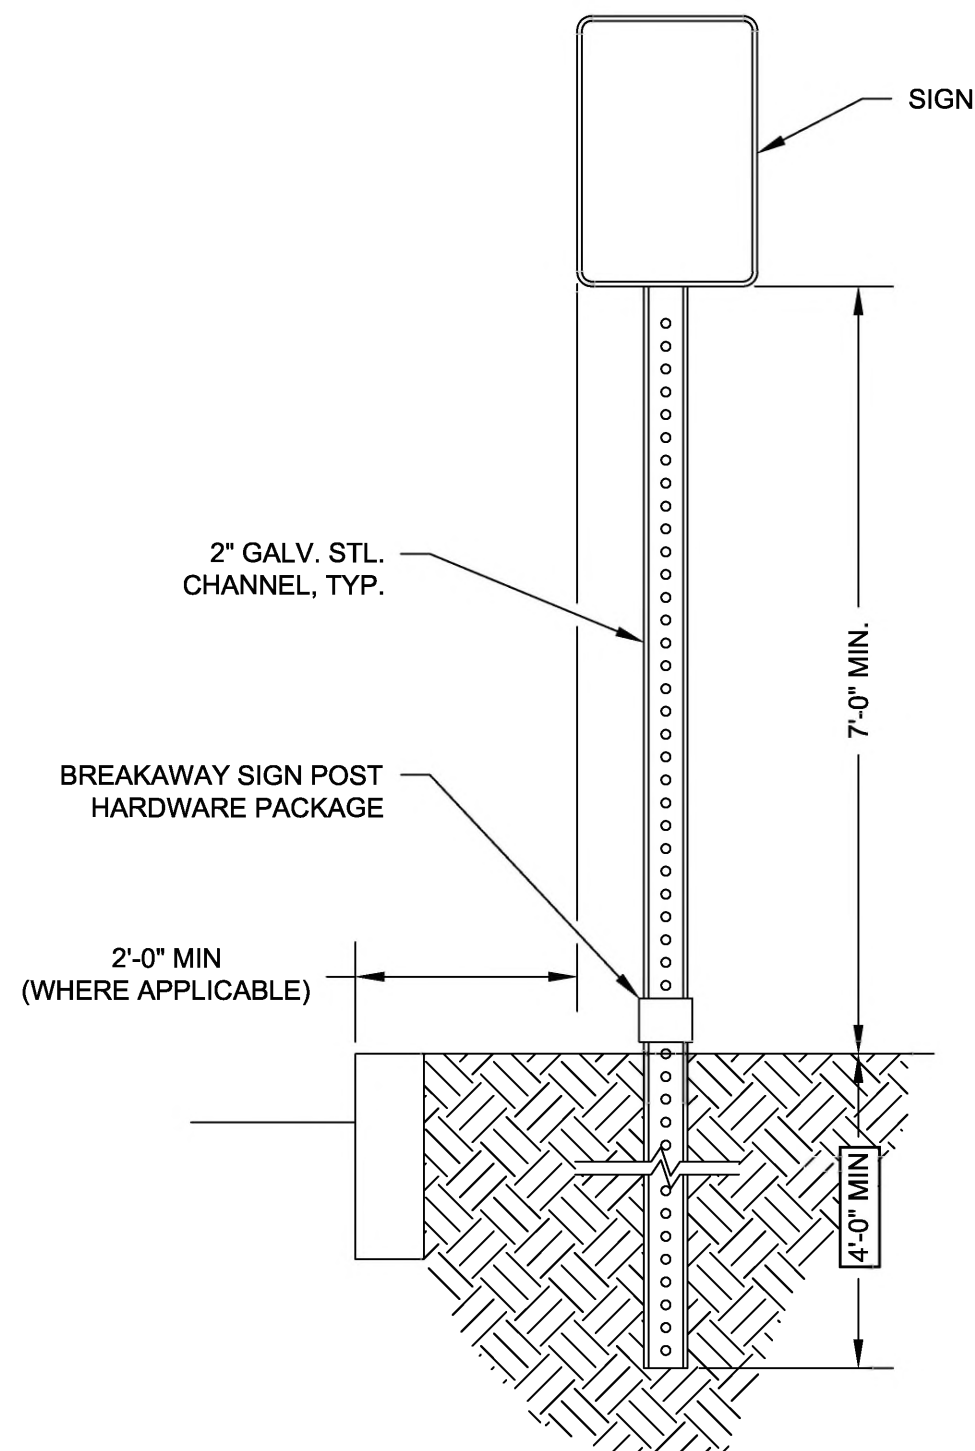


NOTES

1. ALL SIGNS SHALL CONFORM WITH THE MANUAL ON UNIFORM TRAFFIC CONTROL DEVICES (MUTCD) FOR COLOR, SIZE AND REFLECTIVITY. HEIGHT TO BE DETERMINED PER NYSDOT STANDARD SHEET 645-03.
2. SIGNS TO BE PLACED AS SHOWN ON THE PLANS.
3. IF SIGN INSTALLATION IS TO CONTAIN 2 OR MORE SIGNS MOUNTED SIDE BY SIDE, CONTRACTOR IS TO PROVIDE DOUBLE U-CHANNEL POST ASSEMBLY AND CONFORM TO THE REQUIREMENTS OF NYSDOT.
4. CONTRACTOR IS TO LOCATE PROPOSED SIGN LOCATIONS IN THE FIELD FOR THE ENGINEER REVIEW PRIOR TO POST INSTALLATION.


8 SIGN POST INSTALLATION  
N.T.S.

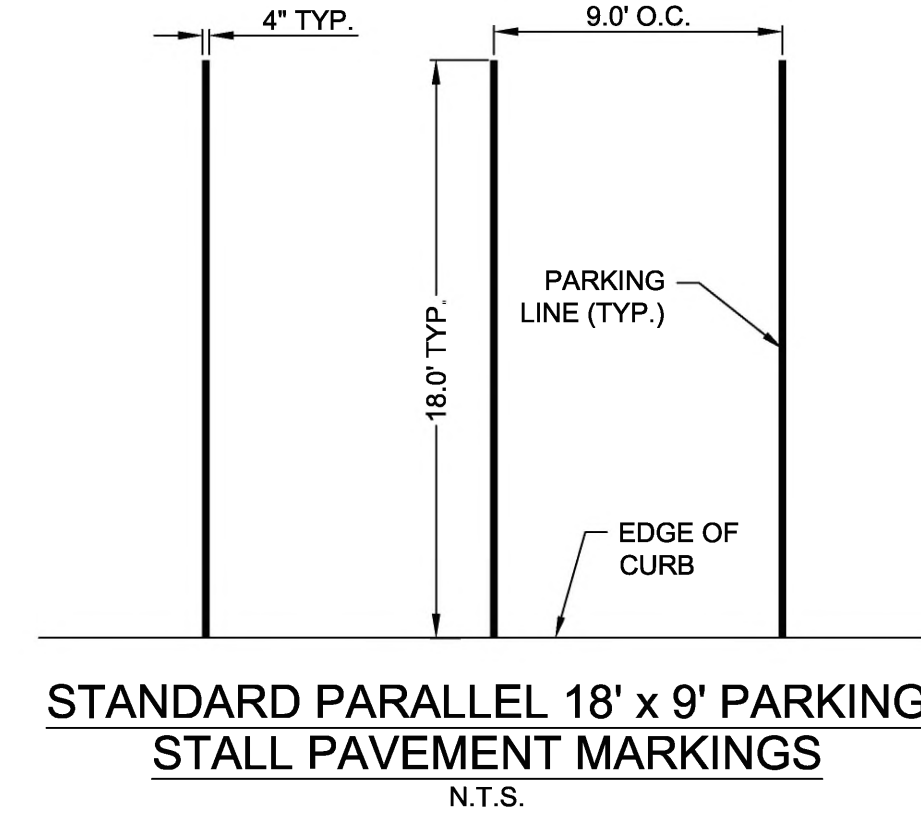

3 STANDARD PARALLEL 18' X 9' PARKING STALL STRIPING  
N.T.S.

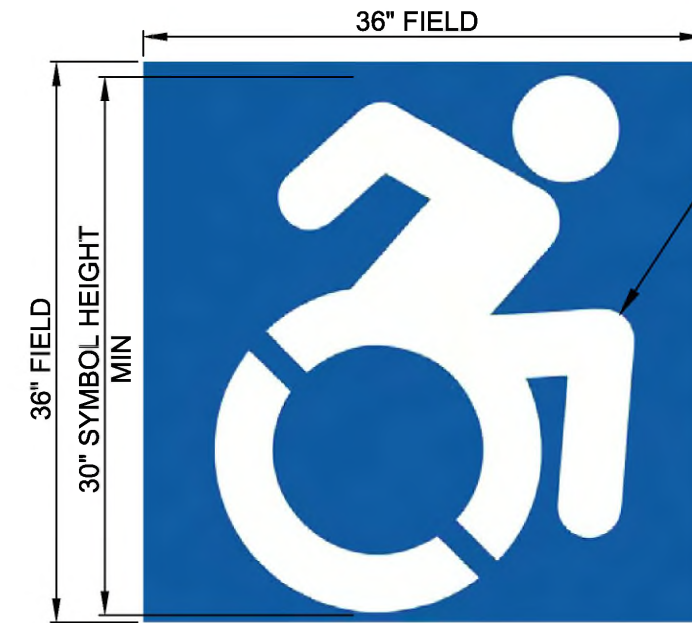



ACCESSIBLE RESERVED PARKING SYMBOL  
(SEE NOTE 5)

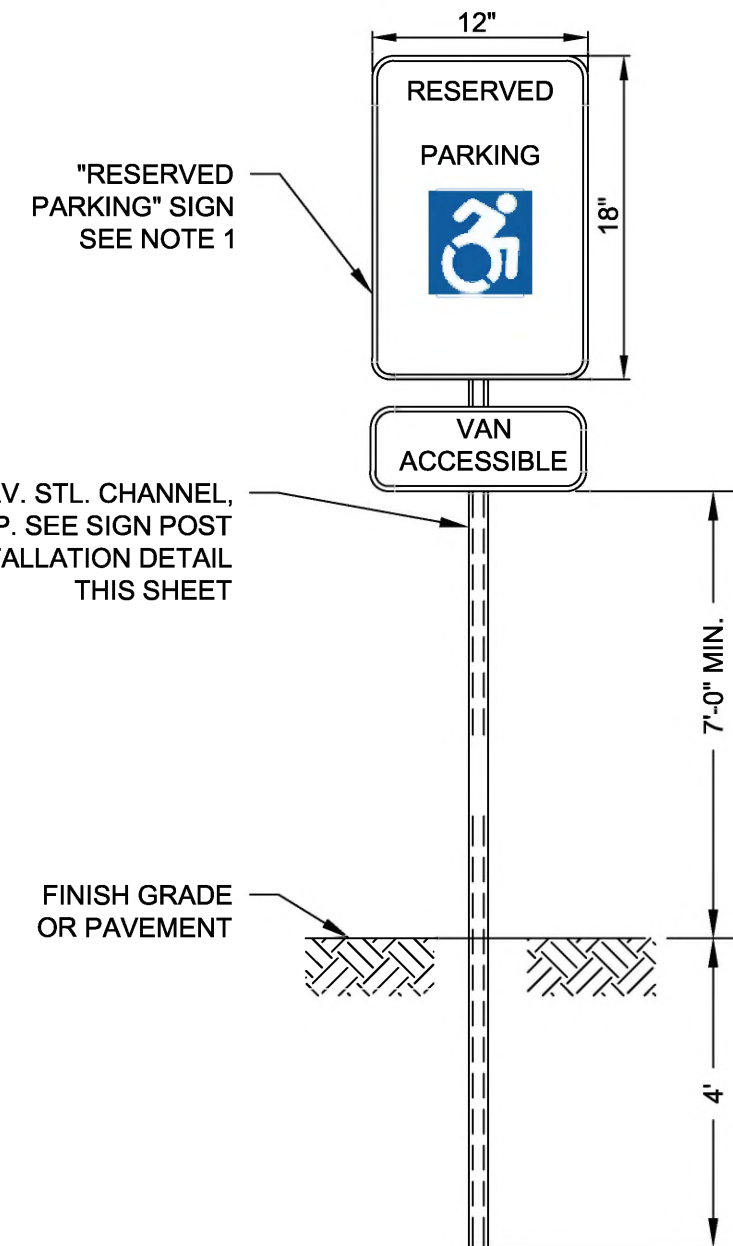

NOTES

1. SIGNING - EACH ACCESSIBLE PARKING SPACE SHALL BE MARKED BY PERMANENTLY INSTALLED ABOVE GROUND SIGNS WHICH DISPLAY THE INTERNATIONAL SYMBOL OF ACCESS. EACH ACCESS AISLE SHALL BE MARKED BY PERMANENTLY INSTALLED ABOVE GROUND SIGNS INDICATING THAT STOPPING IS NOT PERMITTED IN THE AISLE. SIGNS SHALL NOT BLOCK THE ACCESSIBLE CLEAR WIDTH OF ADJACENT WALKWAYS. SIGNS LOCATED WHERE THEY MAY BE HIT BY VEHICLES BEING PARKED SHALL BE INSTALLED AS SHOWN IN THE POST BASE DETAIL. THE BOTTOMS OF THE SIGNS LOCATED ON THE POSTS INSTALLED IN PAVED AREAS SHALL BE AT LEAST 7' ABOVE THE ADJACENT PAVEMENT SURFACE.
2. PAVEMENT MARKING COLORS - REQUIRED ACCESSIBLE PARKING SPACE AND ACCESS AISLE STRIPING AND INTERNATIONAL ACCESS SYMBOL SHALL BE PAINTED BLUE.
3. ONE SIGN AT EACH ACCESSIBLE SPACE.
4. PAVEMENT MARKING SHALL BE SOLID BLUE FIELD WITH SOLID WHITE SYMBOL AND EXTERIOR USE LATEX PAINT.
5. FABRICATE ALL SIGN PANELS OF 16 GA. ALUM.
6. POST MOUNT: USE NON-CORROSIVE .9MM (3/8") MACHINE BOLTS WITH WASHERS, 2 PER SIGN.

9 ACCESSIBLE RESERVED PARKING  
N.T.S.

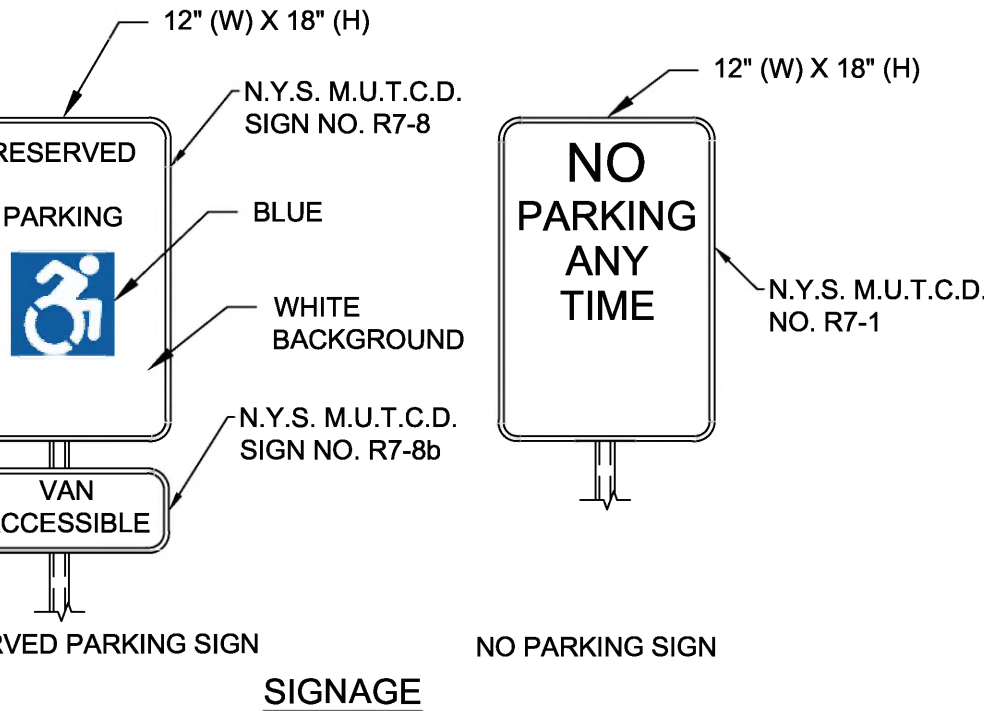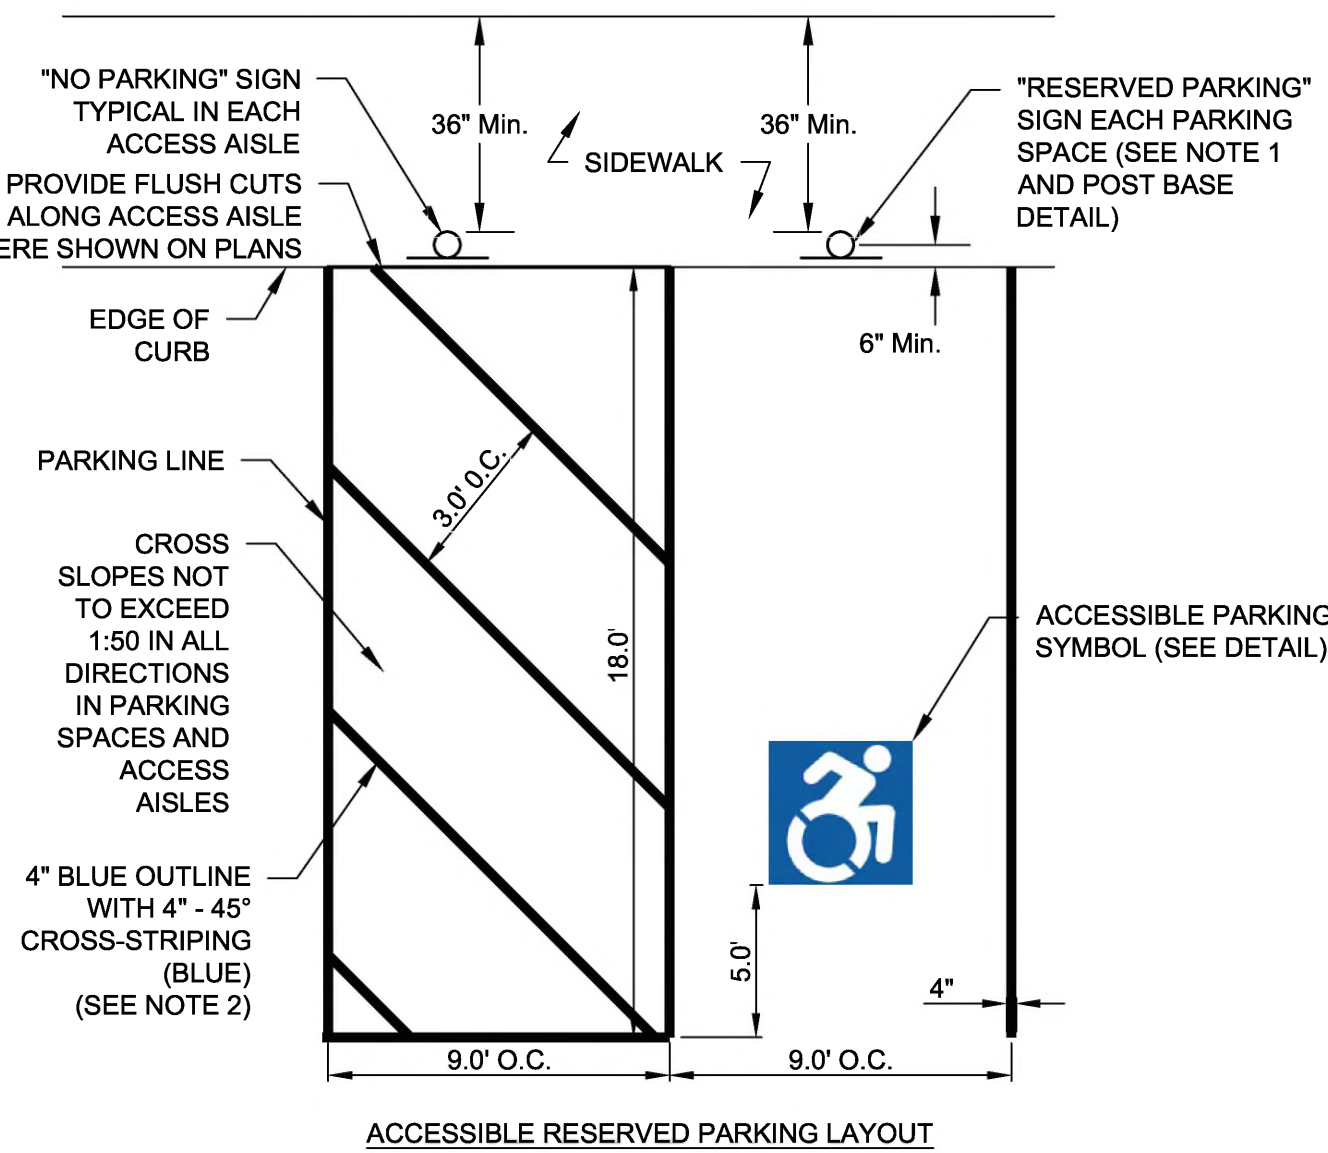

**APPLICANT**  
EMPIRE RESORTS REAL ESTATE I, LLC  
204 STATE ROUTE 17B  
MONTICELLO, NY 12701

**SITE/CIVIL ENGINEER**



AKRF ENGINEERING, P.C.  
34 SOUTH BROADWAY, SUITE 401  
WHITE PLAINS, NY 10601  
(914) 949-7336

**SURVEYOR**

CONTRACTORS' LINE & GRADE  
SOUTH, LLC  
23 NEPPERHAN AVENUE  
ELMSFORD, NY 10523  
(914) 347-3141

**SURVEYOR**

INSITE ENGINEERING, SURVEYING, &  
LANDSCAPE ARCHITECTURE, P.C.  
3 GARRET PLACE  
CARMEL, NY, 10512  
(845) 225-9690



SONNY KONG, P.E.

**REVISIONS**

No.	DATE	DESCRIPTION

**PROJECT**

MONSTER GOLF  
MAINTENANCE BUILDING  
FINAL DESIGN

DRAWN BY	CHECKED BY
JWH	SK

SCALE	DATE
AS NOTED	06/28/2019

**SHEET TITLE**

DETAILS

**SHEET NO.**

C-904