





H:\Drawings\Port Ewen\PE_LIGHTING_DETAIL.dwg

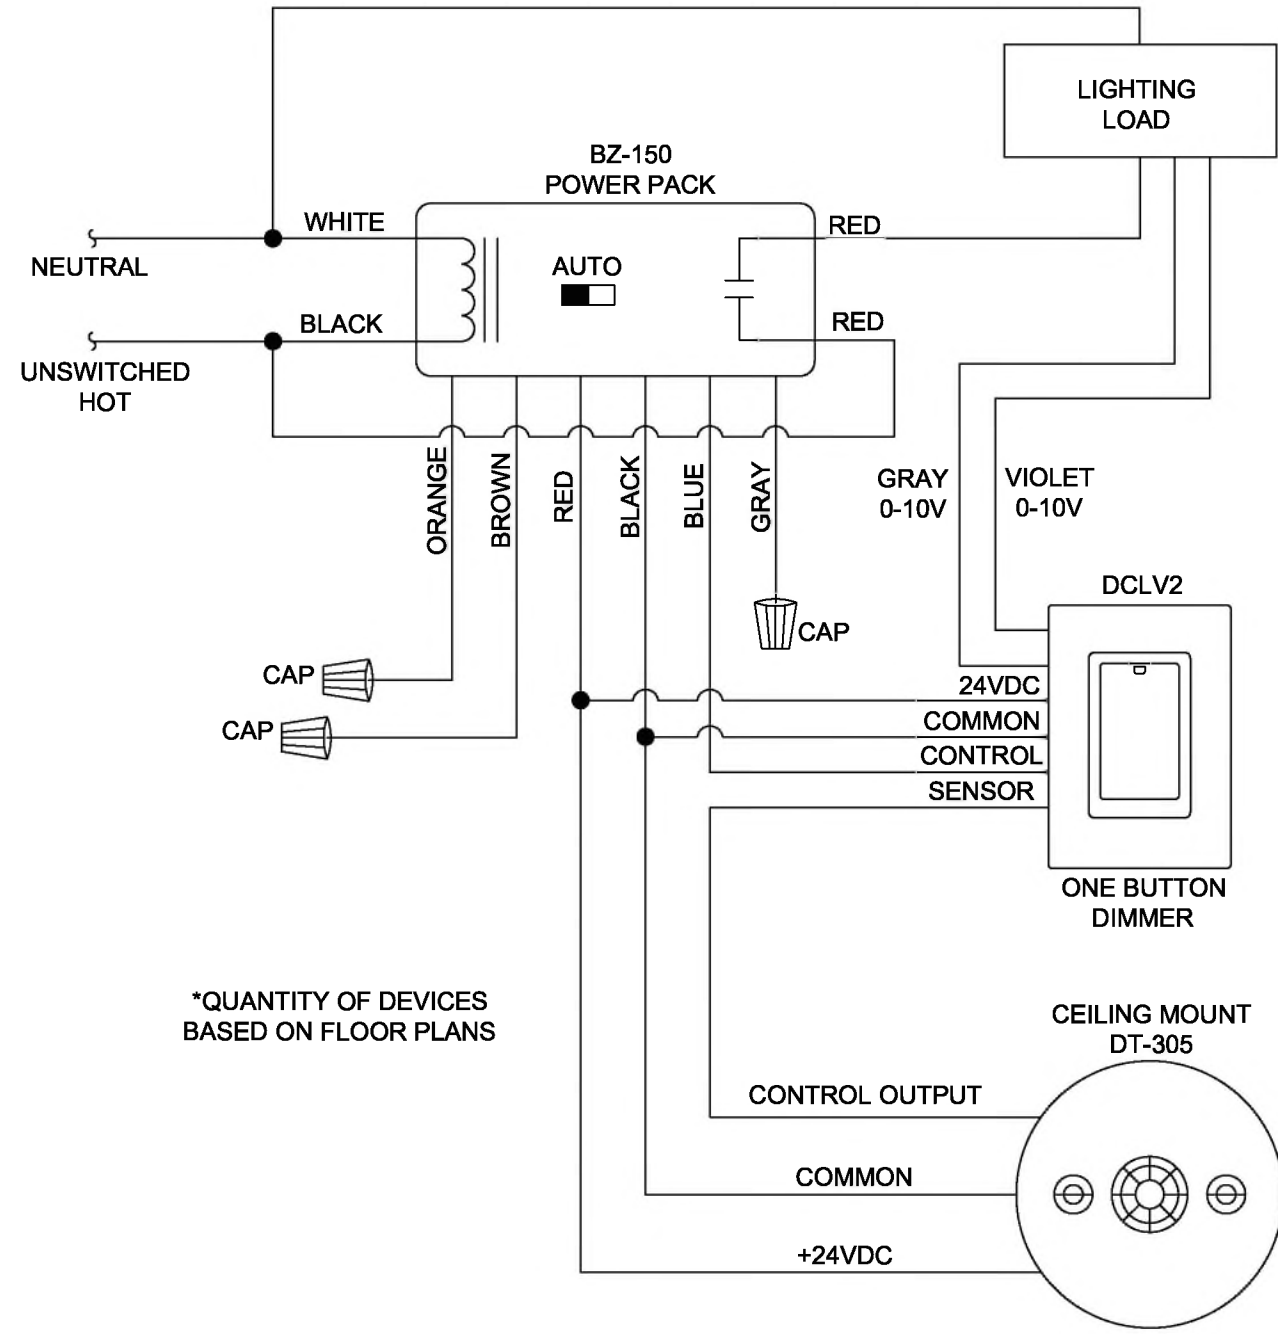

OCCUPANCY SENSOR WITH POWER PACK & DIMMER
SCALE: NTS

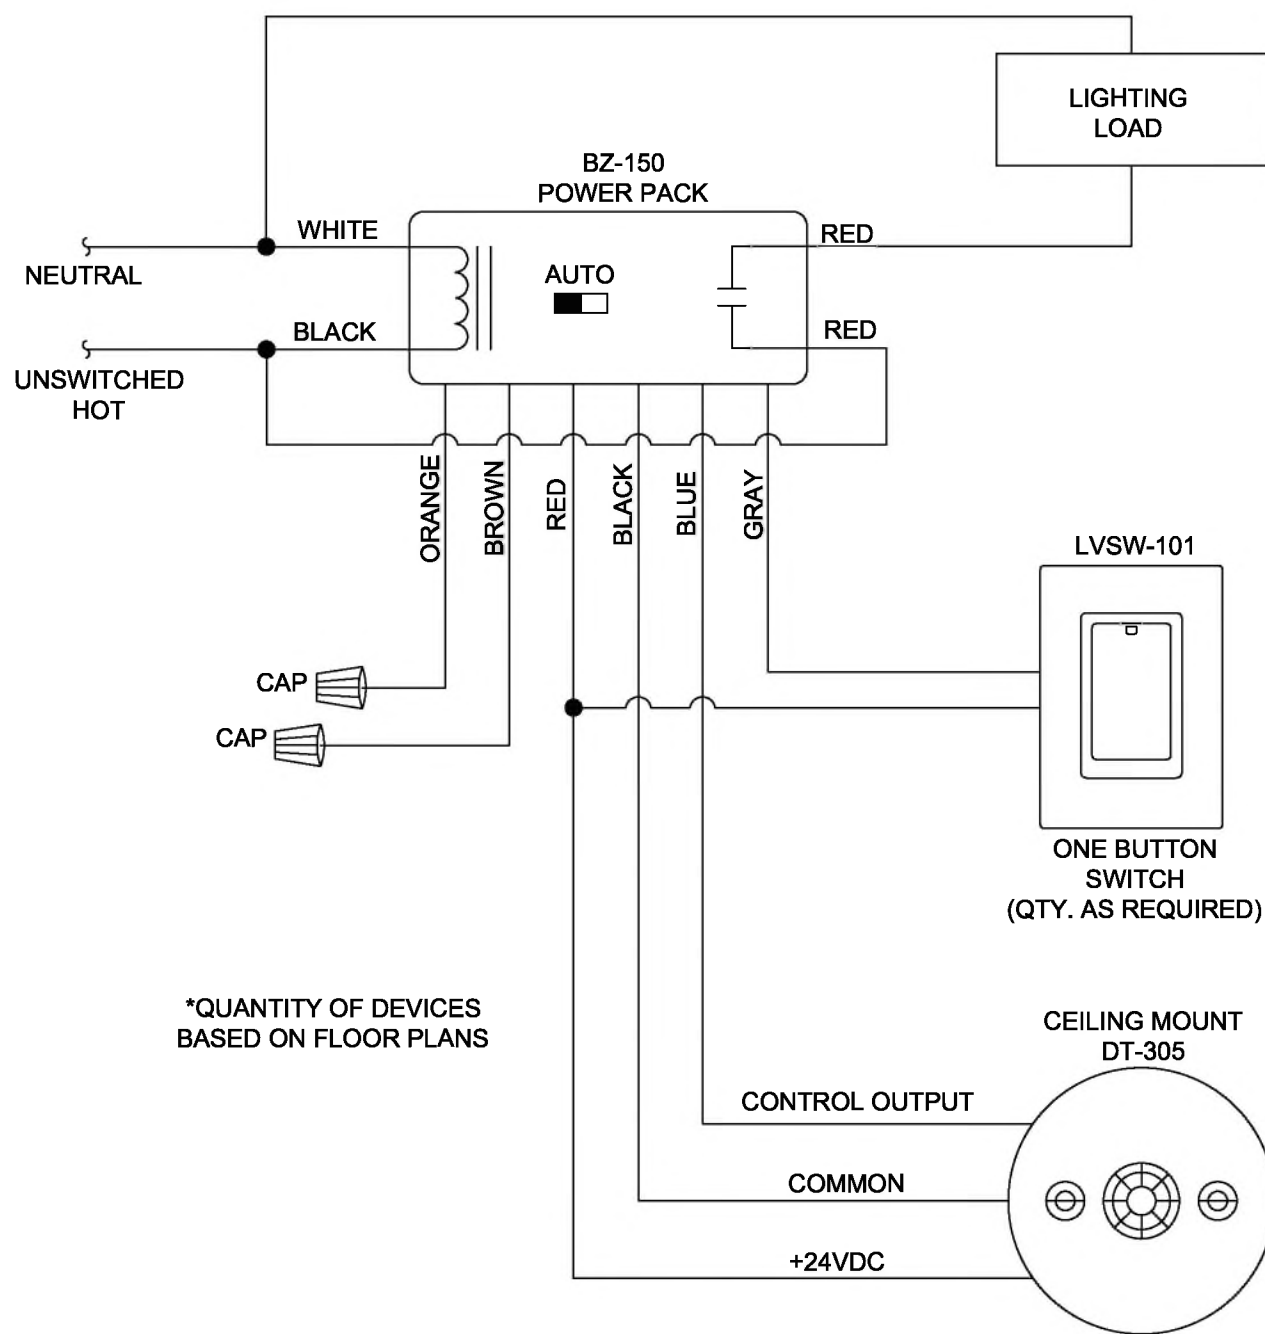

OCCUPANCY SENSOR WITH POWER PACK & SWITCH
SCALE: NTS

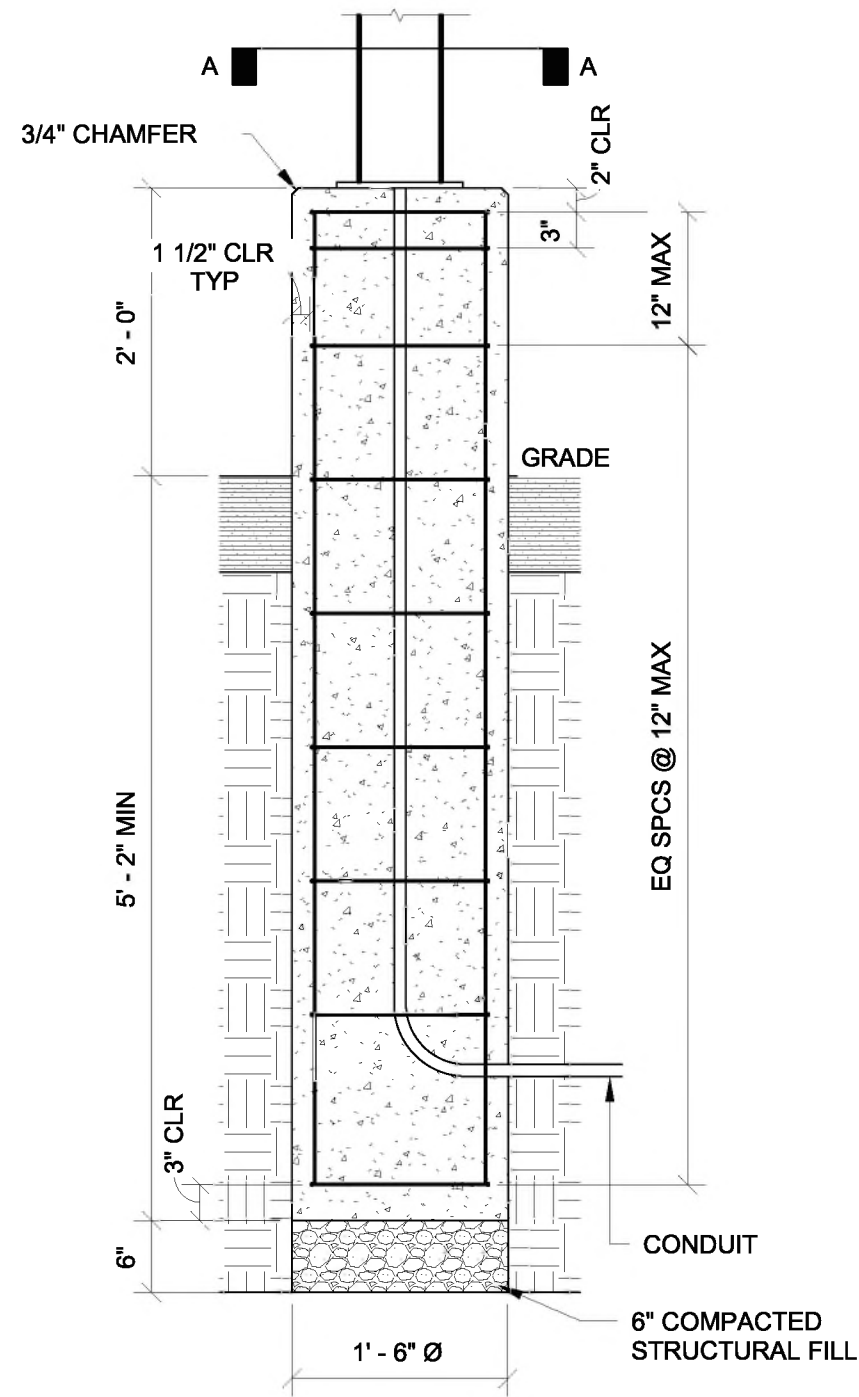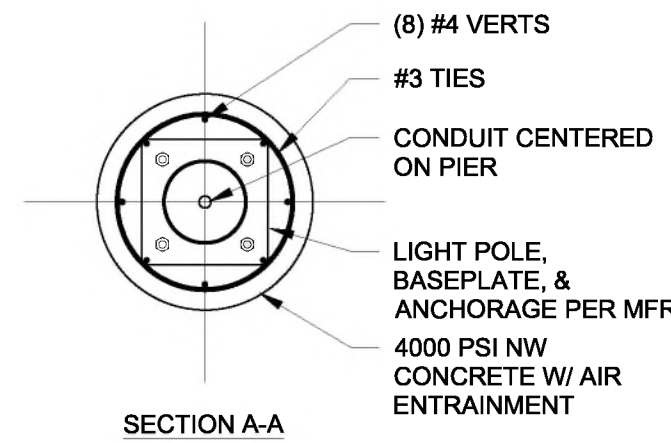

TYPICAL PARKING LOT LIGHT POLE BASE
SCALE: NTS



BID PLANS

LIGHTING DETAILS

PORT EWEN FIRE
DEPARTMENT
ULSTER COUNTY, NY

REVISIONS

NO.	DATE	DESCRIPTION



DATE:	DRAWN BY:	SCALE:	REVIEWED BY:	PROJECT NO.:	FILE:
6/20/2023	AA	AS SHOWN	AA	212943	

WARNING - IT IS A VIOLATION OF NEW YORK EDUCATION LAW SECTION 2209.2, FOR ANY PERSON, UNLESS HE IS ACTING UNDER THE DIRECTION OF A LICENSED PROFESSIONAL ENGINEER OR LAND SURVEYOR, TO ALTER THIS DOCUMENT IN ANY WAY. IF ALTERED THE ALTERING PERSON SHALL COMPLY WITH THE REQUIREMENTS OF NEW YORK EDUCATION LAW, SECTION 2209.2.