




4 HVAC - SOJOURNER TRUTH LIBRARY GROUND FLOOR PART PLAN
SCALE: 1/4"=1'-0"

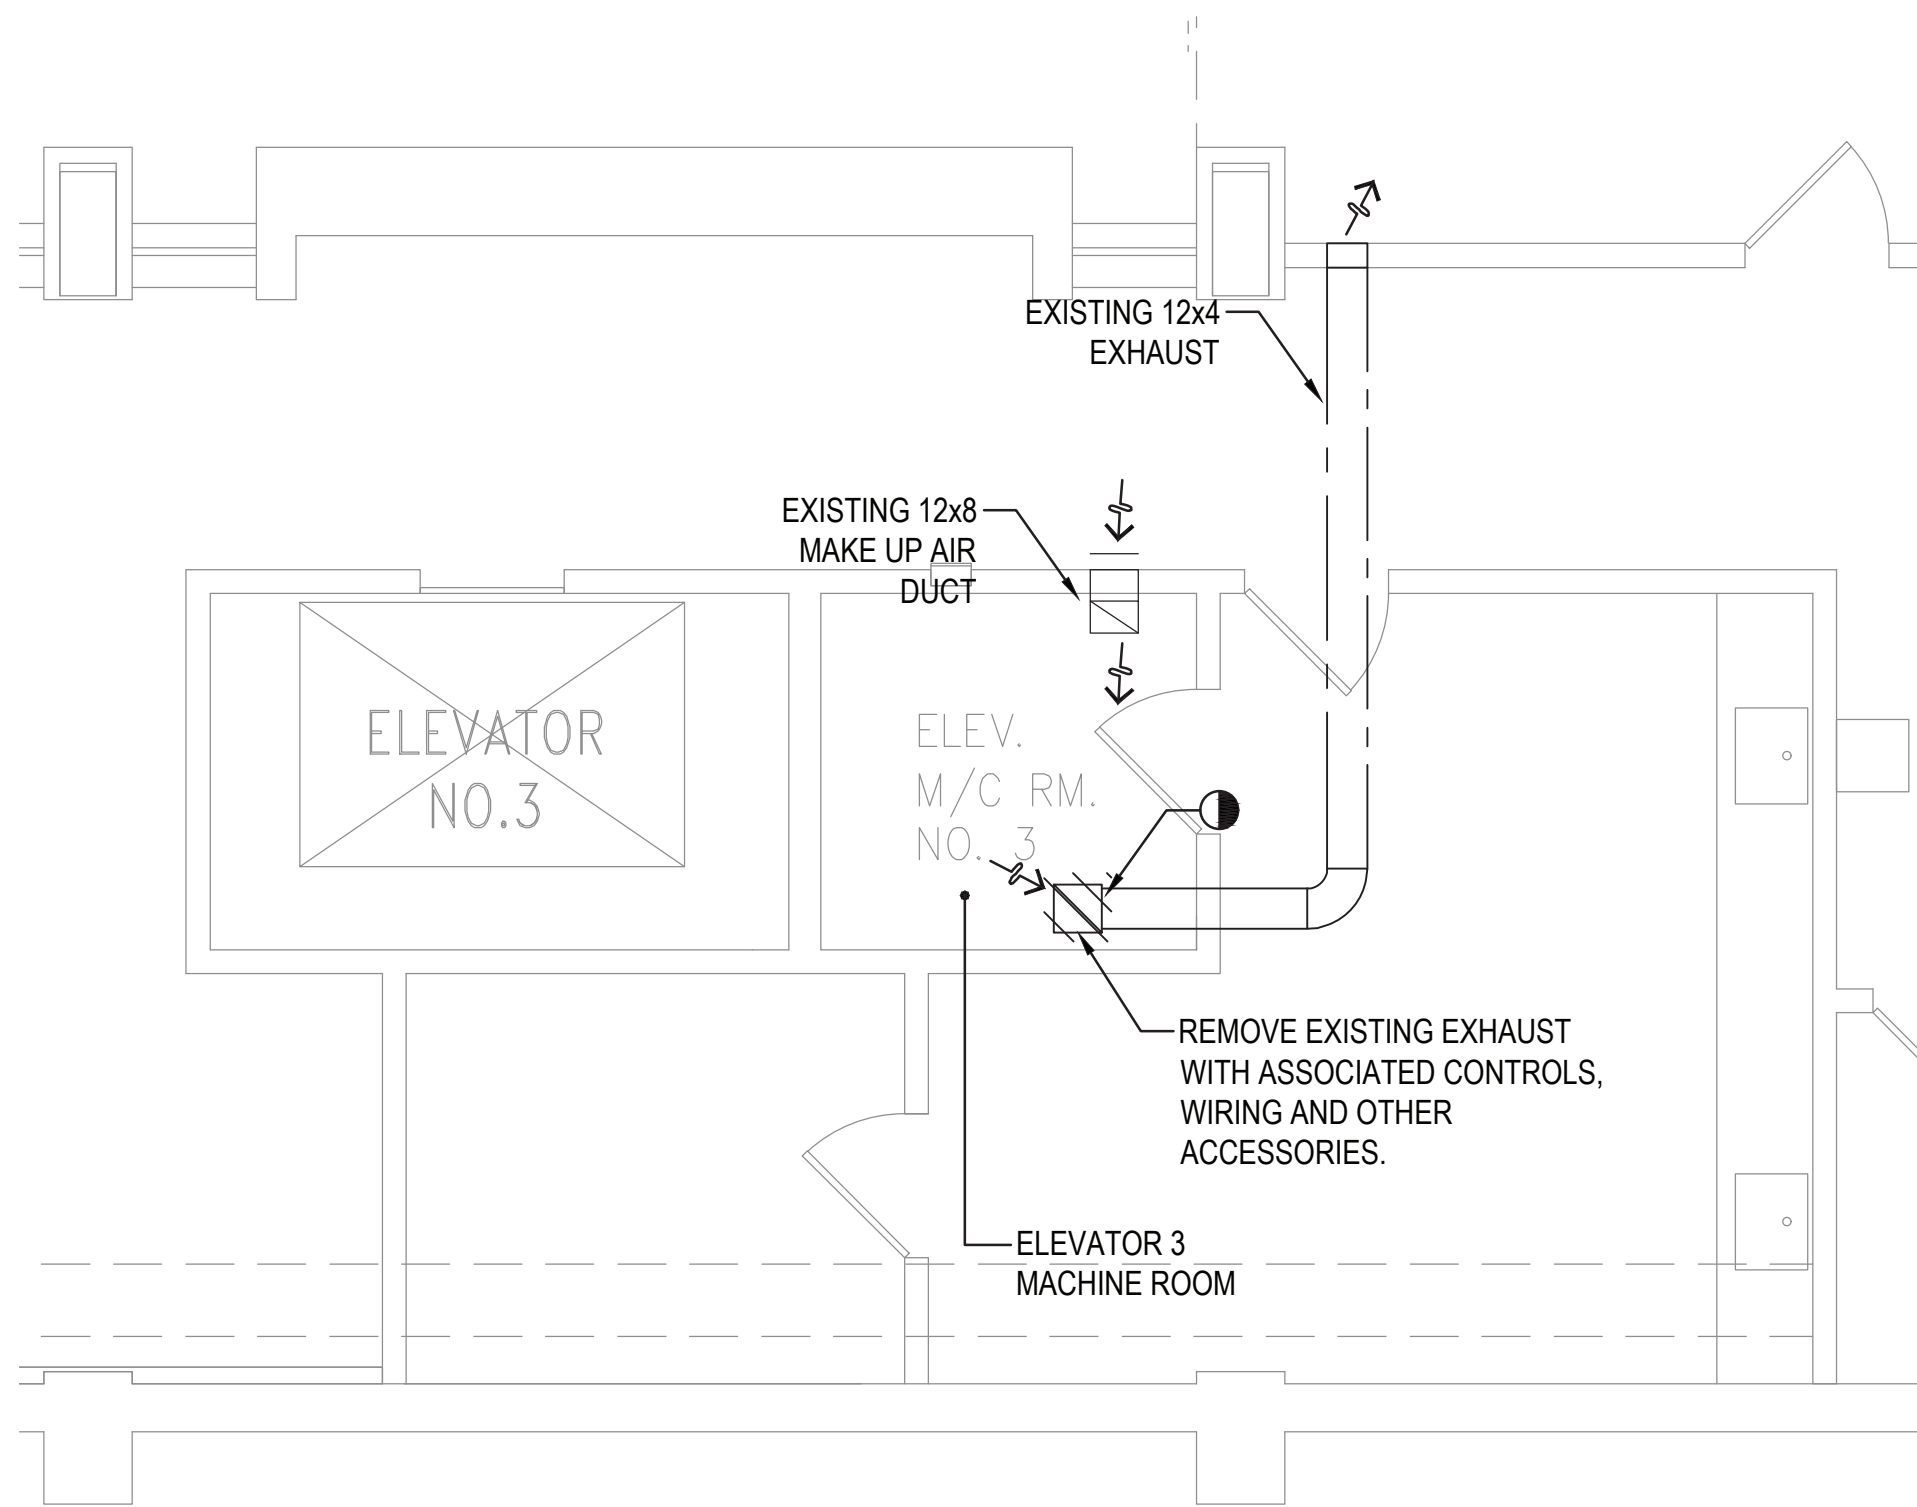


5 HVAC - SOJOURNER TRUTH LIBRARY CONCOURSE PART PLAN
SCALE: 1/4"=1'-0"

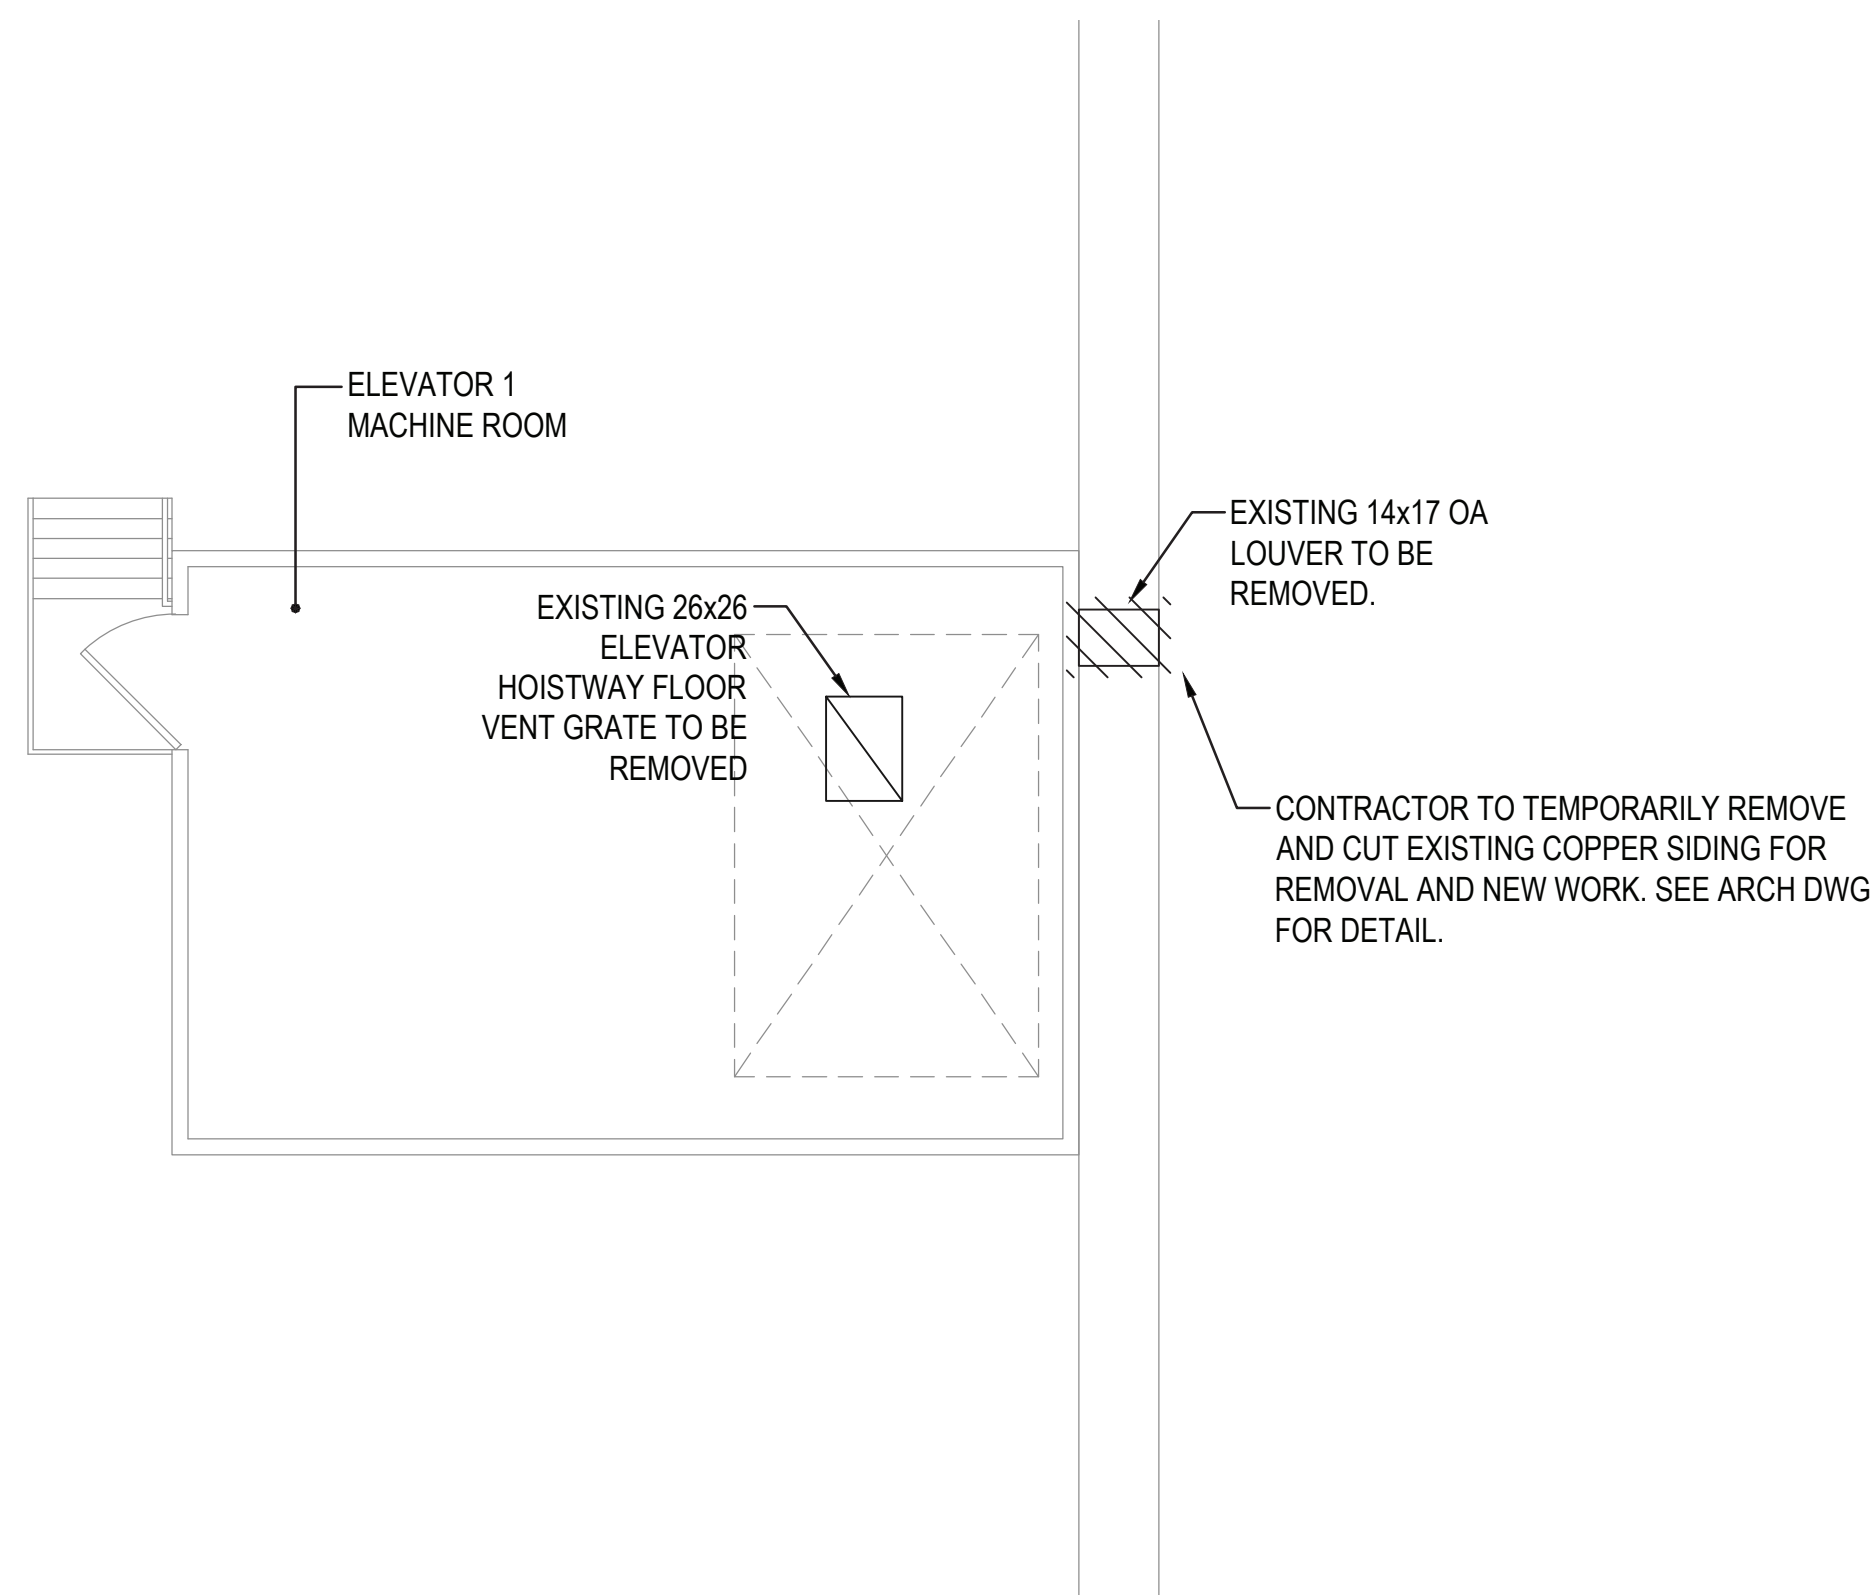


6 HVAC - SOJOURNER TRUTH LIBRARY PENTHOUSE PART PLAN
SCALE: 1/4"=1'-0"

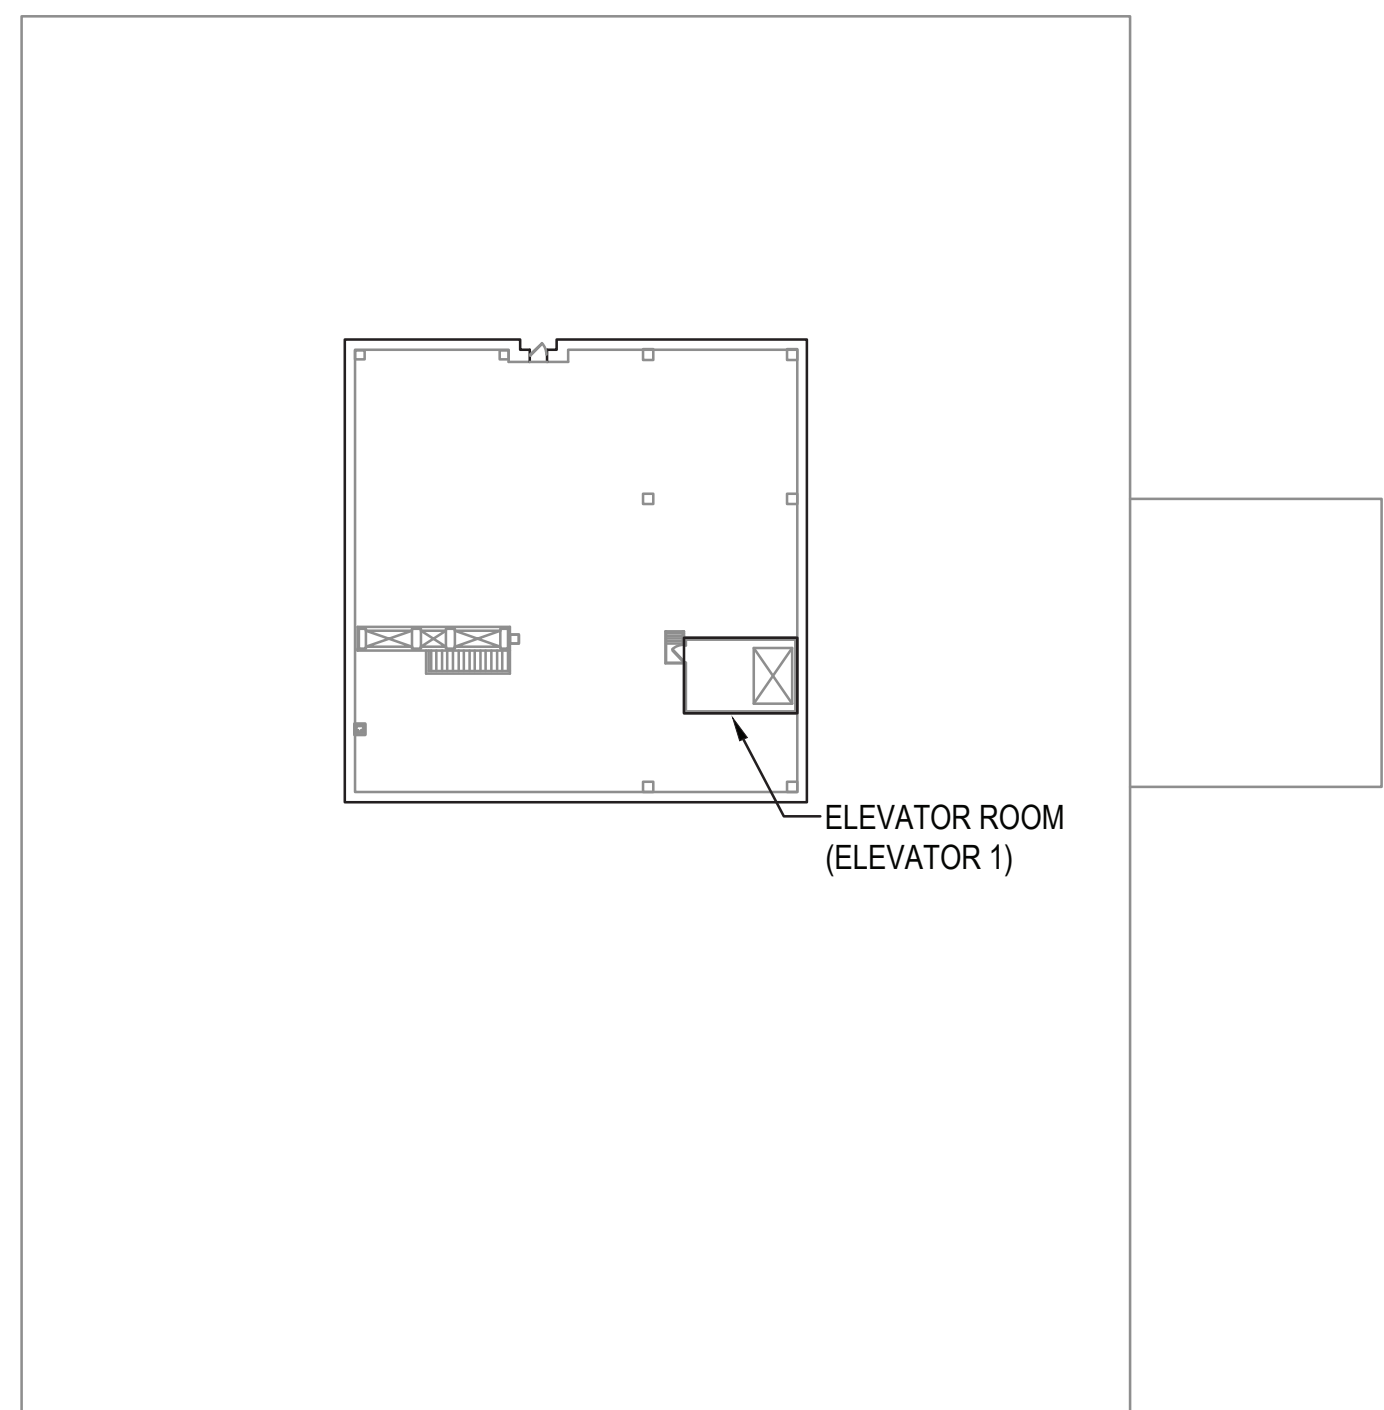

3 SOJOURNER TRUTH LIBRARY PENTHOUSE ELEVATOR ROOM LOCATION PLAN
SCALE: 1/32"=1'-0"

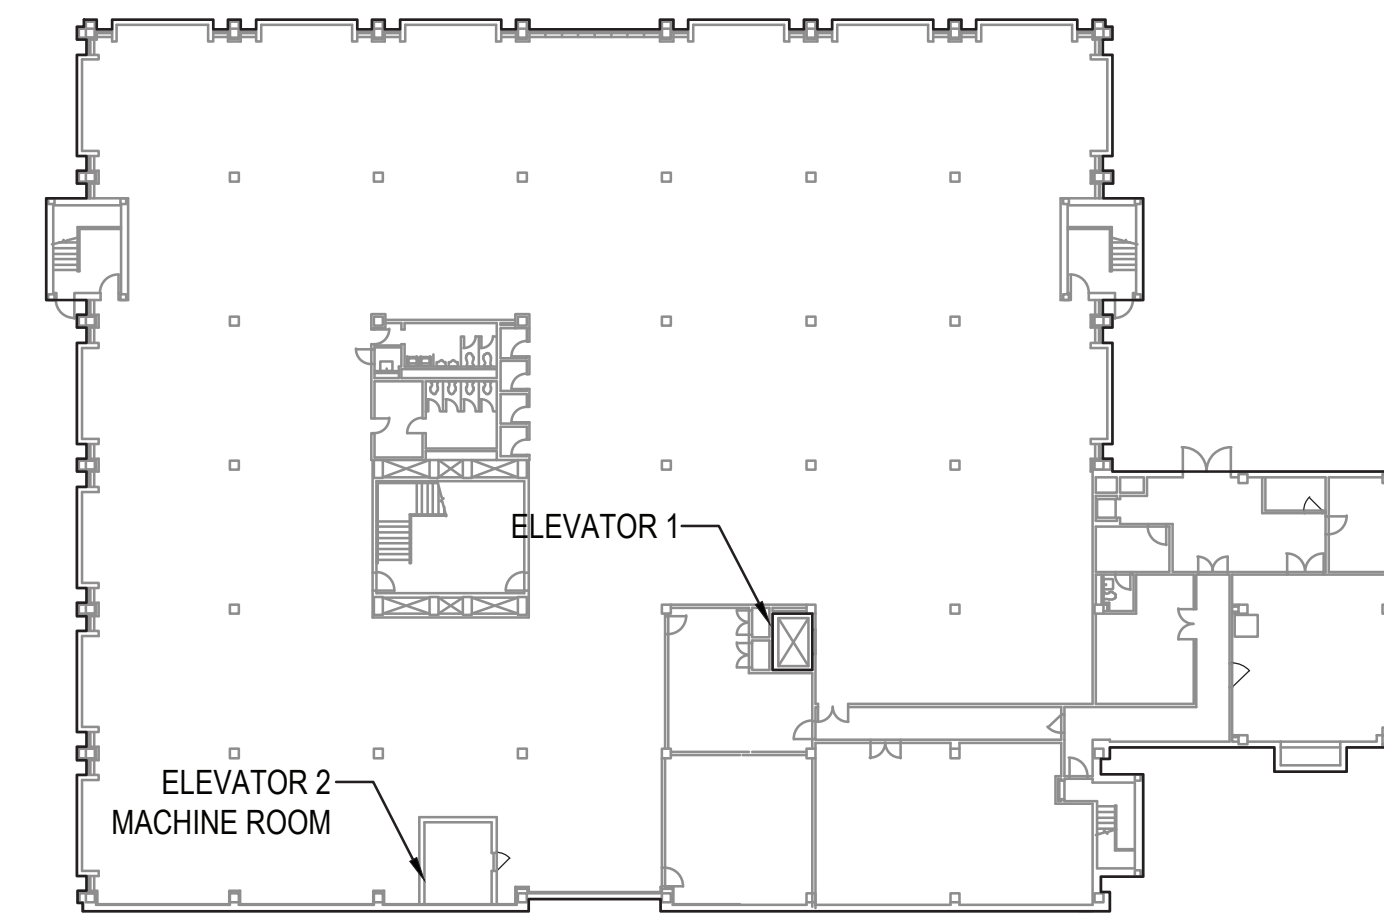

1 SOJOURNER TRUTH LIBRARY GROUND FLOOR ELEVATOR ROOM LOCATION PLAN
SCALE: 1/32"=1'-0"

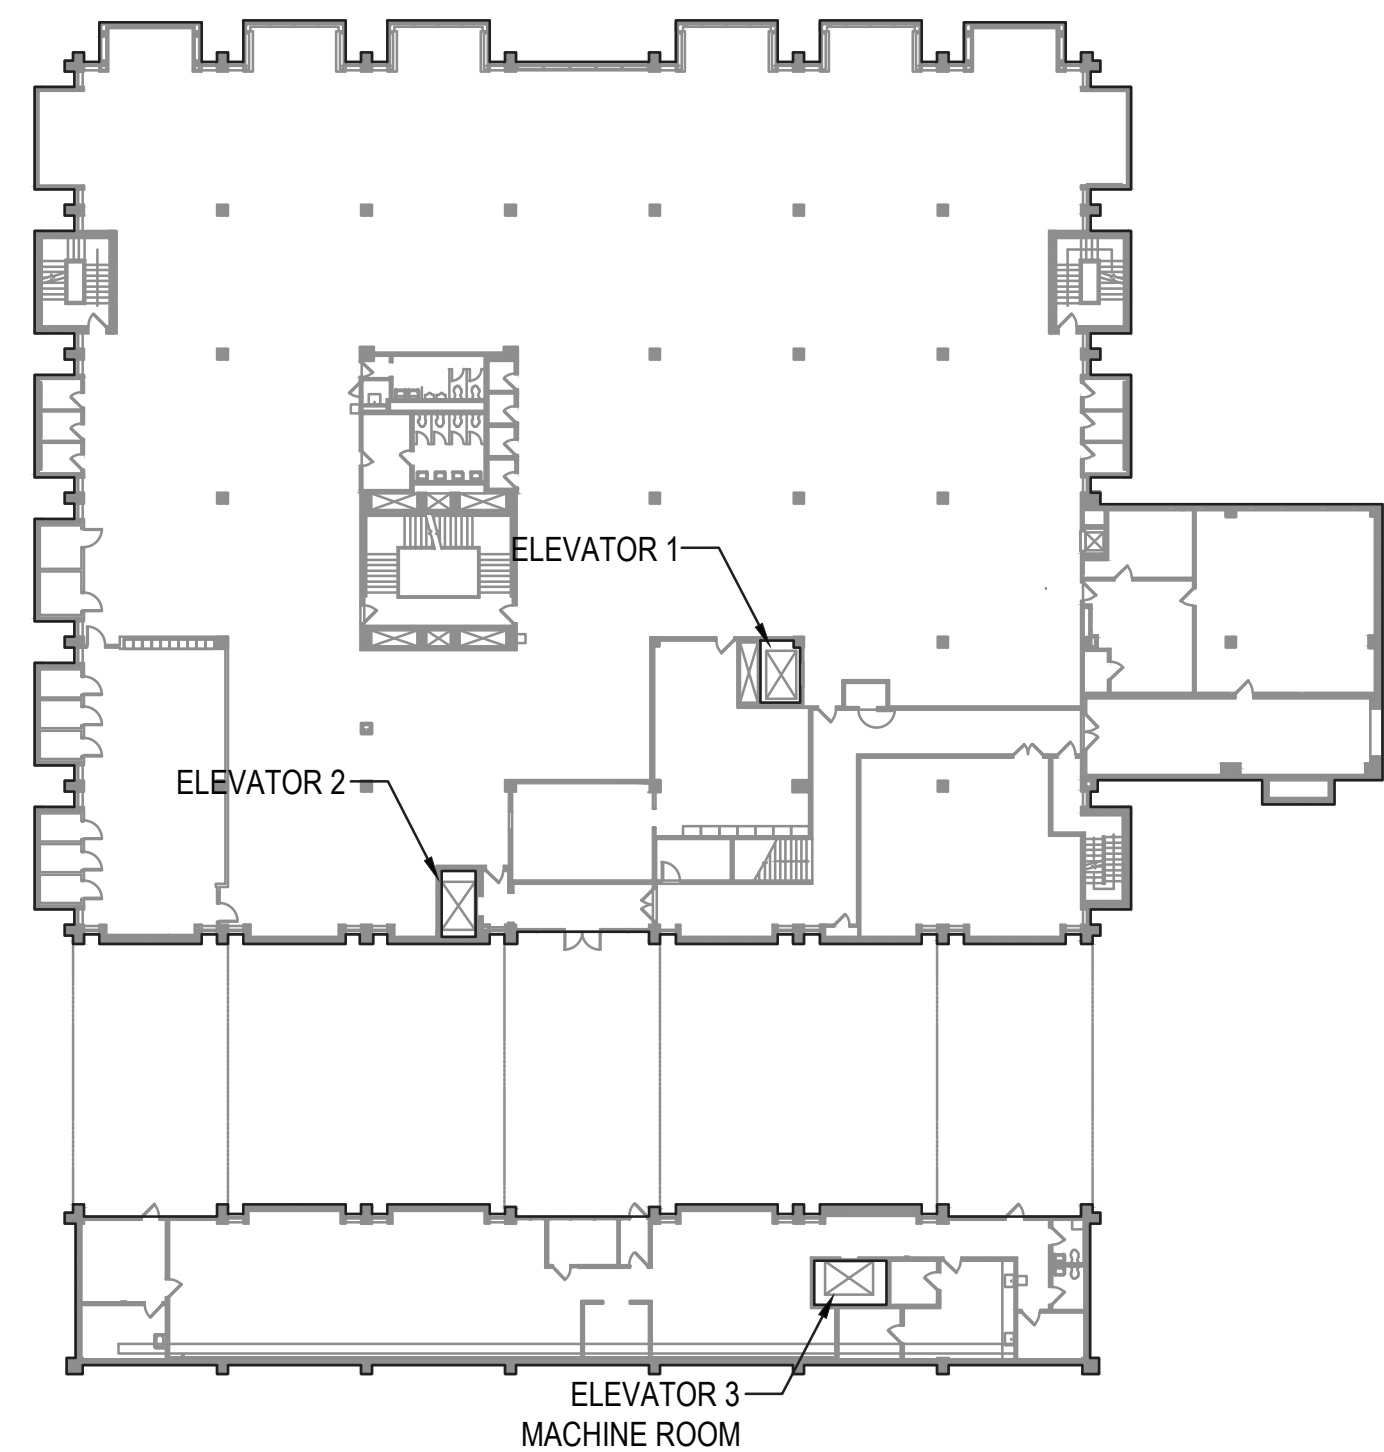

2 SOJOURNER TRUTH LIBRARY CONCOURSE ELEVATOR ROOM LOCATION PLAN
SCALE: 1/32"=1'-0"



CONSULTANTS:



MDSzerbatty Associates Architecture LLC
307 Seventh Avenue New York NY 10001 P 212.352.2801 F 212.352.5008 mdsaz.com
MDSZERBATTY ASSOCIATES ARCHITECTURE
307 7th AVENUE 15th FLOOR
NEW YORK, NY 10001
TEL: 212.352.3307




IAQ SYSTEMS INC., CONSULTING ENGINEERS
555 8th AVENUE, SUITE 1502
NEW YORK, NY 10018
TEL: 212.680.8345



VDA
145 WEST 30TH STREET, 4TH FLOOR
NEW YORK, NY 10001
TEL: 212.868.9090

10/03/2022 ISSUED FOR BID

Facility:
SUNY NEW PALTZ
Building Address:
1 HAWK DRIVE, NEW PALTZ, NY 12561
Building:
SOJOURNER TRUTH LIBRARY,
LECTURE CENTER,
COYKENDALL SCIENCE BUILDING,
SMILEY ARTS BUILDING,
HAGGERTY ADMINISTRATION BUILDING,
STUDENT UNION
County of:
ULSTER
Project No.:
081058-00

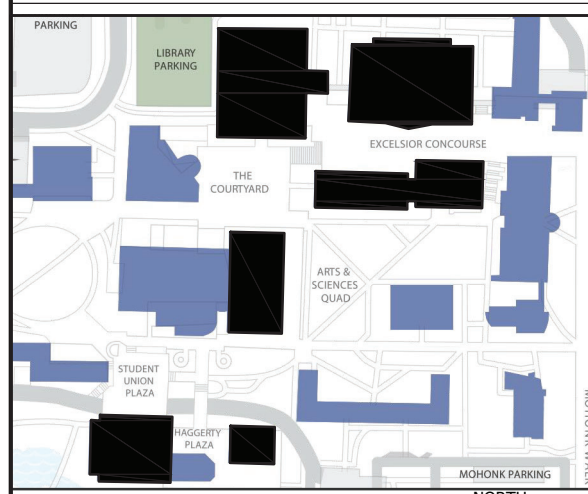

Contract Title:
UPGRADE ELEVATORS CAMPUS WIDE -
SOJOURNER TRUTH LIBRARY, LECTURE
CENTER, COYKENDALL SCIENCE
BUILDING, SMILEY ARTS BUILDING,
HAGGERTY ADMINISTRATION BUILDING,
AND STUDENT UNION

Project No.: 081058-00

Drawing Title:
HVAC - SOJOURNER TRUTH LIBRARY
REMOVAL PART PLANS

Seal & Signature:




Drawn By: S. WONG / P. MAN
Checked By: SAI BARADE P.E.
Date: SEPTEMBER 15, 2022
Scale: AS NOTED


Drawing No.:

STL-M061.00


Sheet 113 of 159

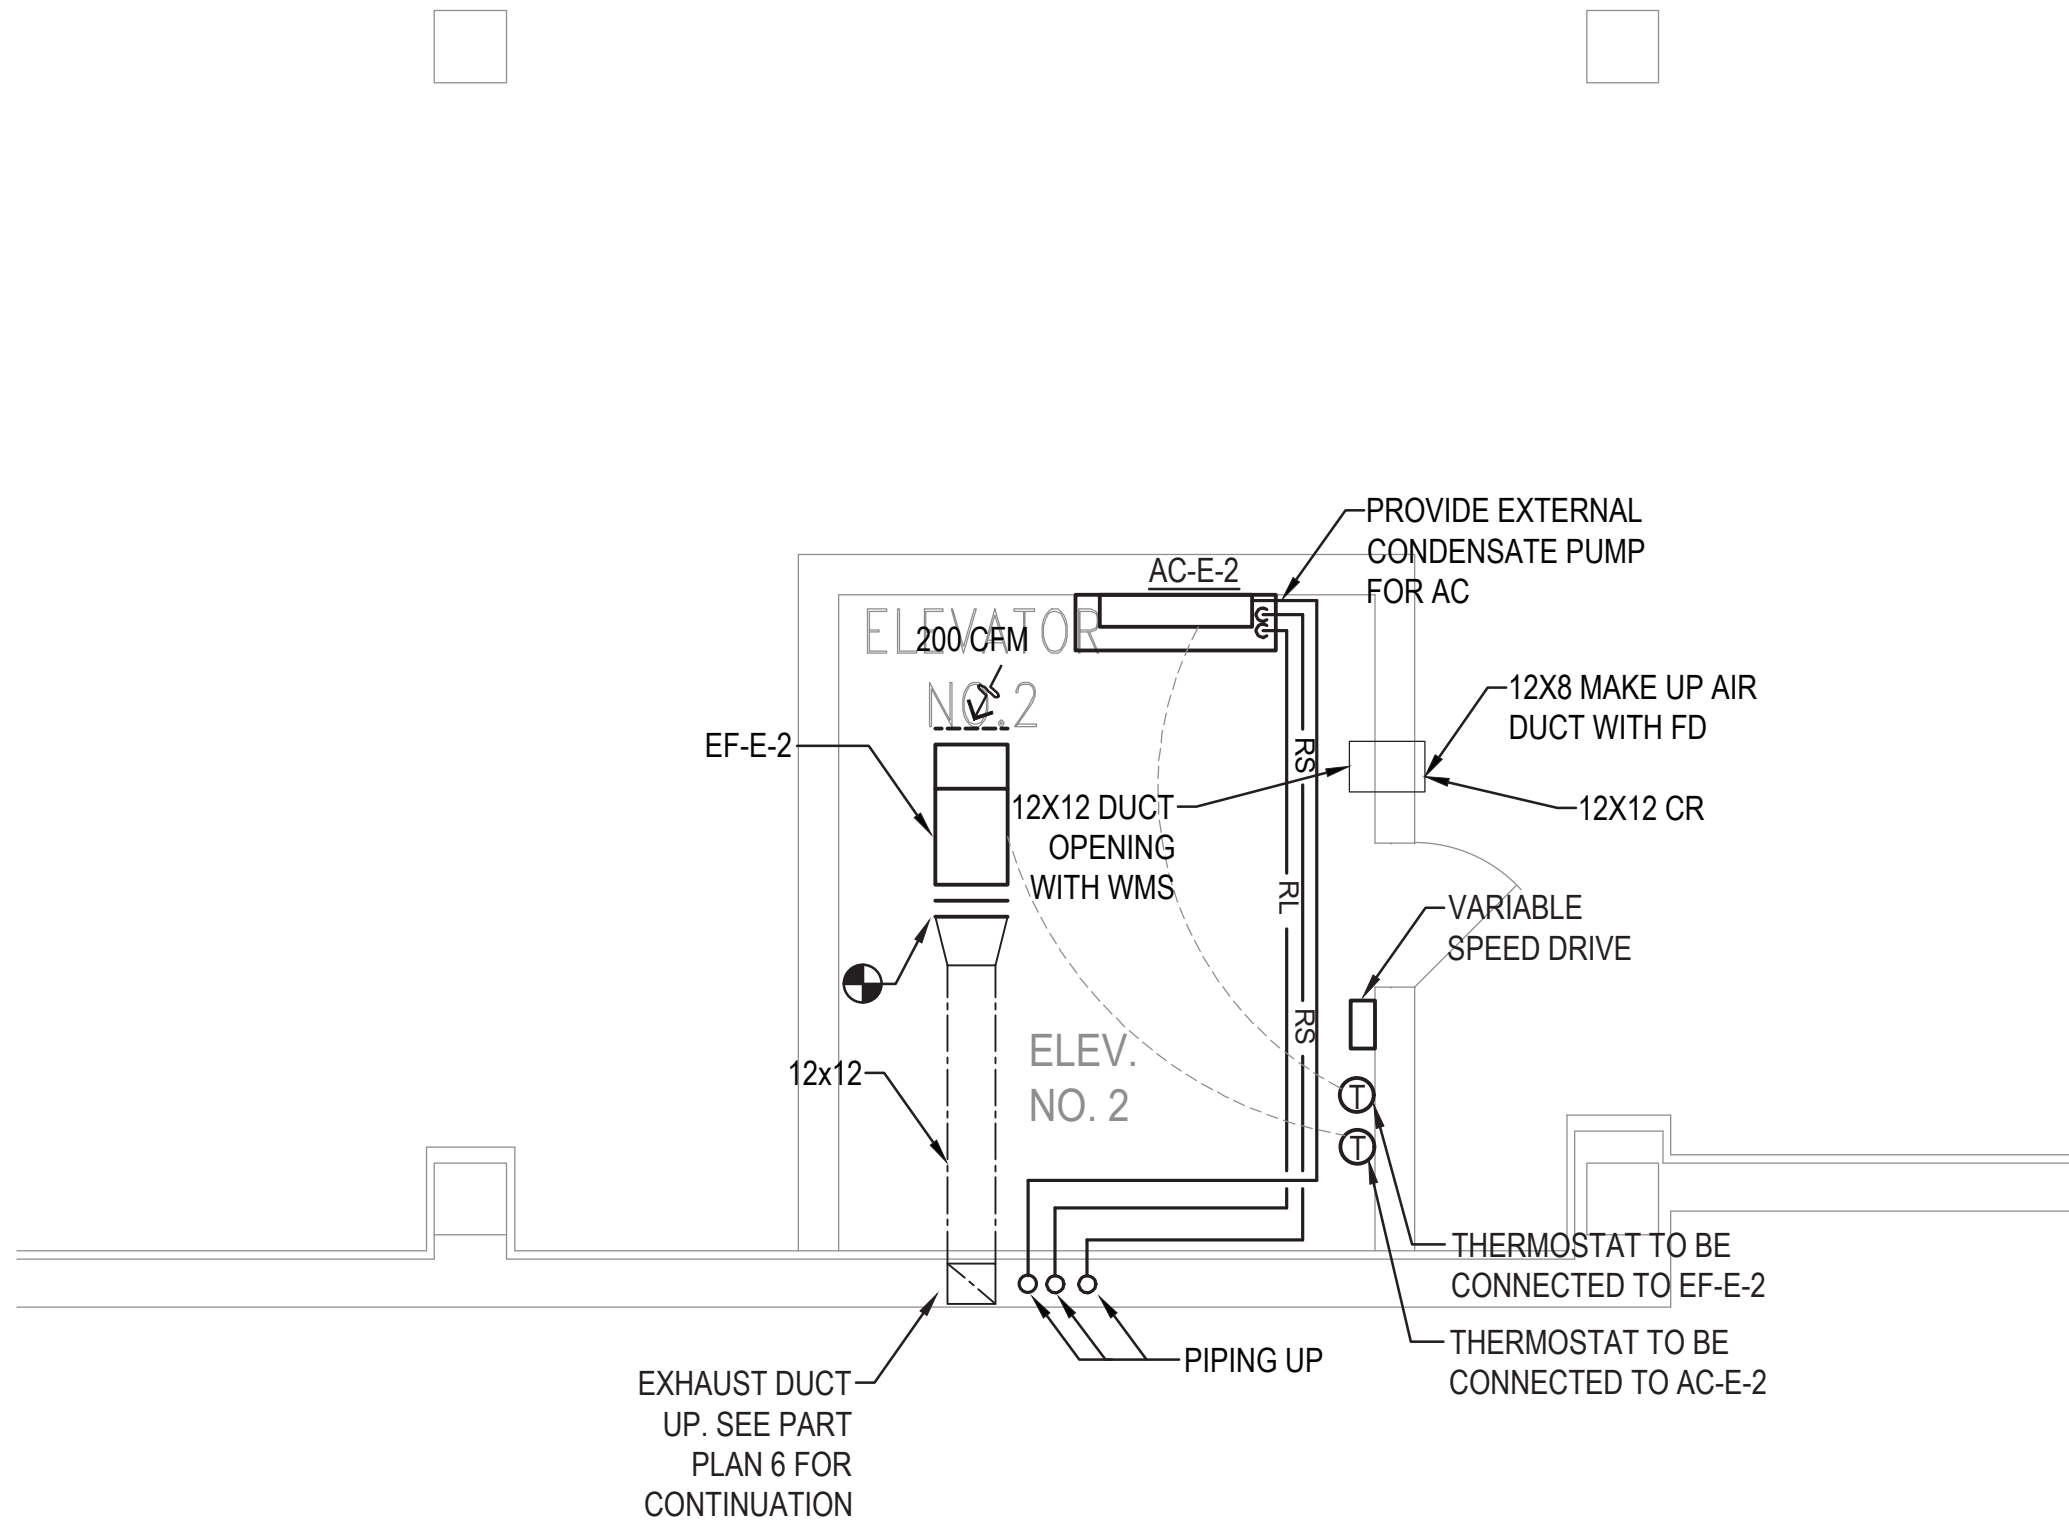


**HVAC - SOJOURNER TRUTH LIBRARY GROUND FLOOR
PART PLAN ELEVATOR RM (ELEVATOR 2)**
SCALE: 1/4"=1'-0"

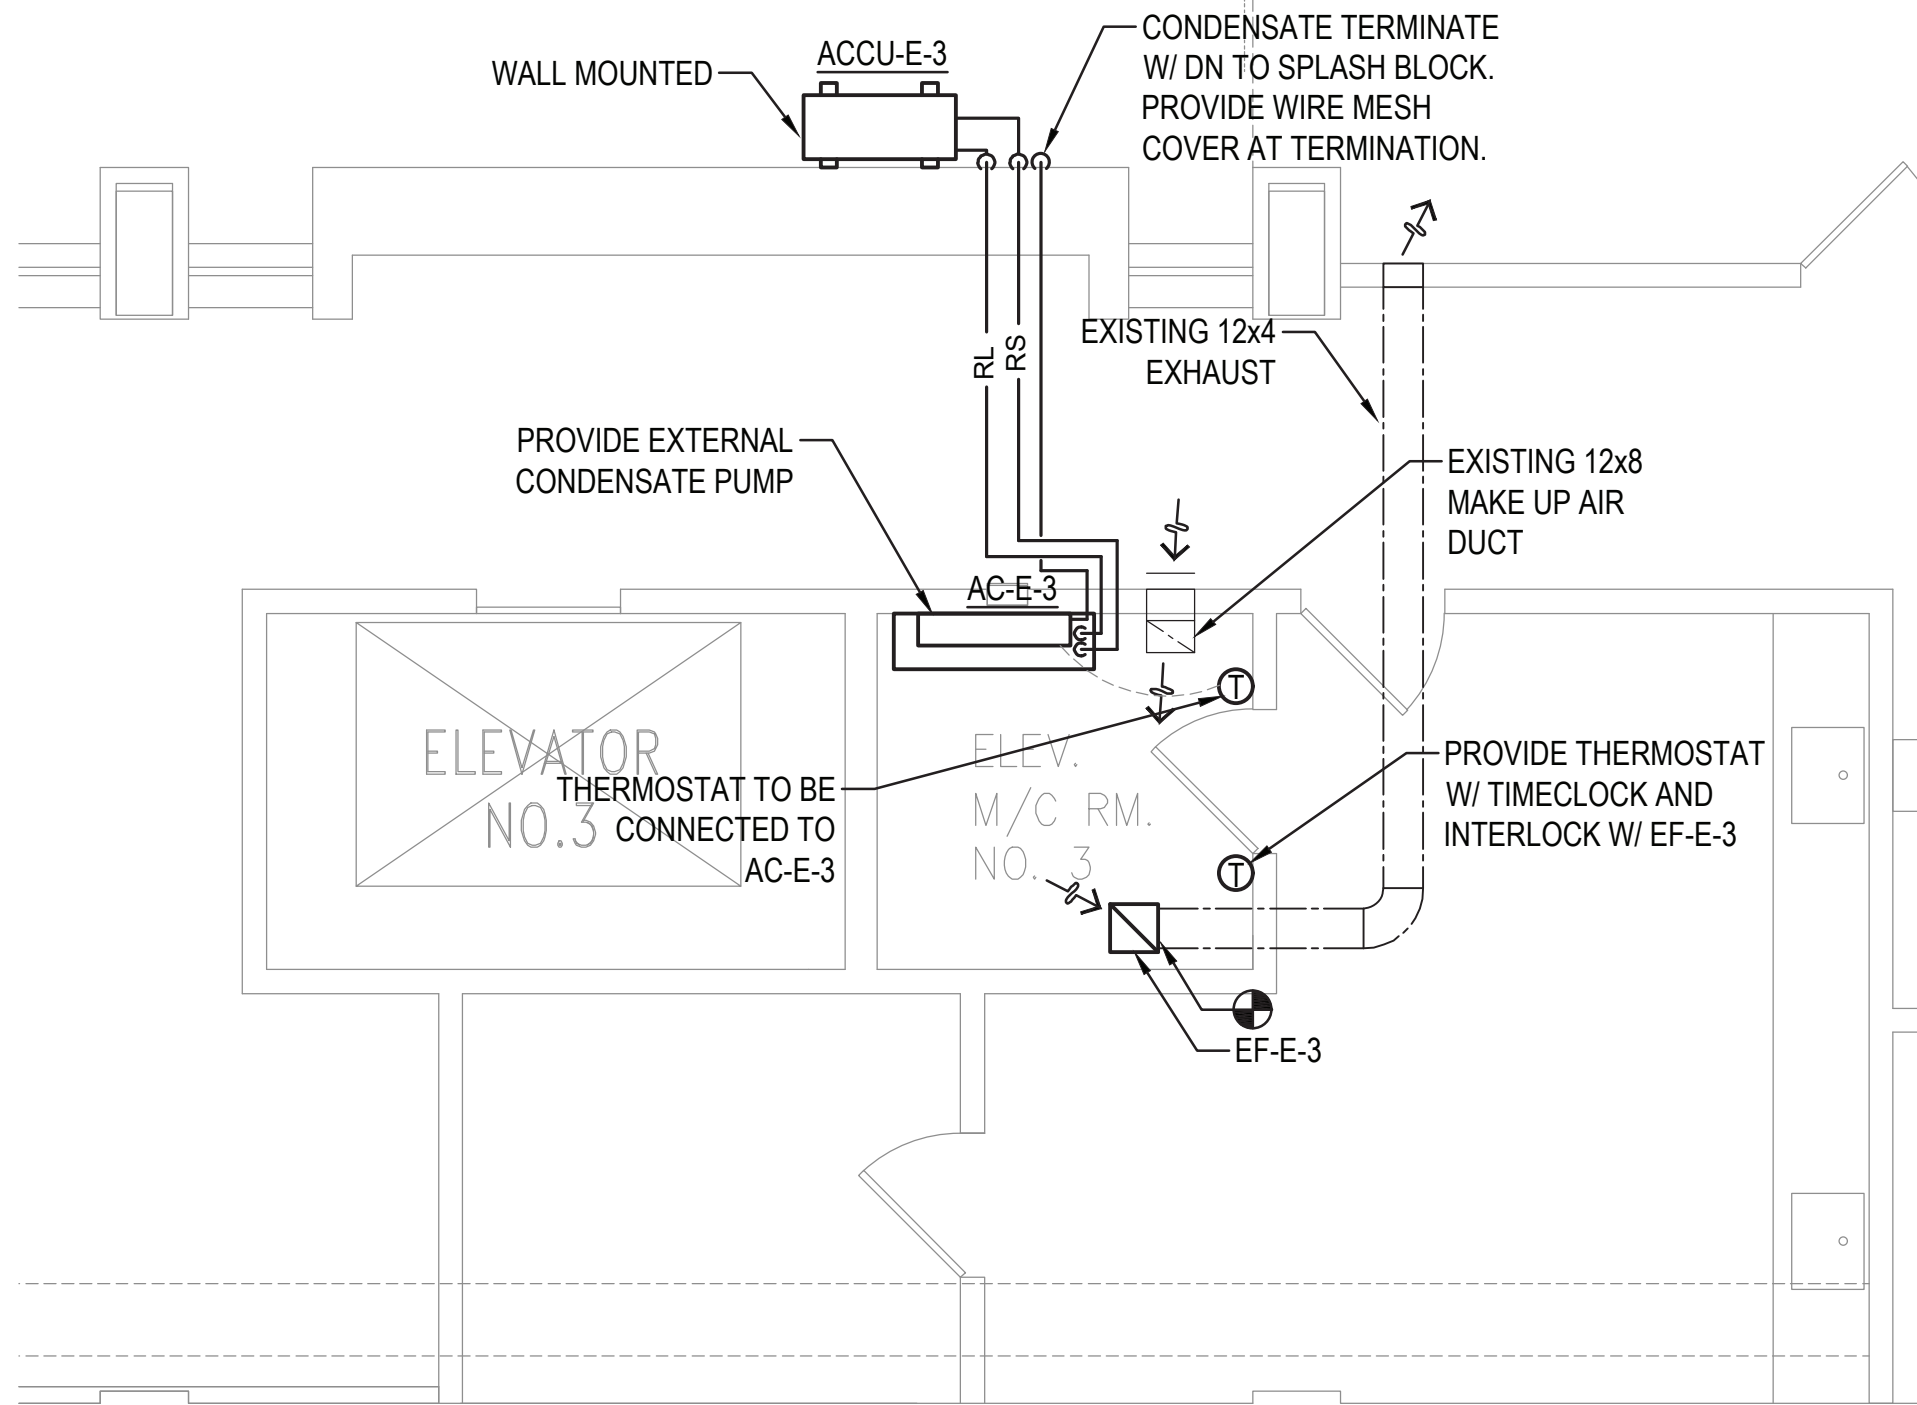


**HVAC - SOJOURNER TRUTH LIBRARY CONCOURSE
PART PLAN ELEVATOR RM (ELEVATOR 3)**
SCALE: 1/4"=1'-0"

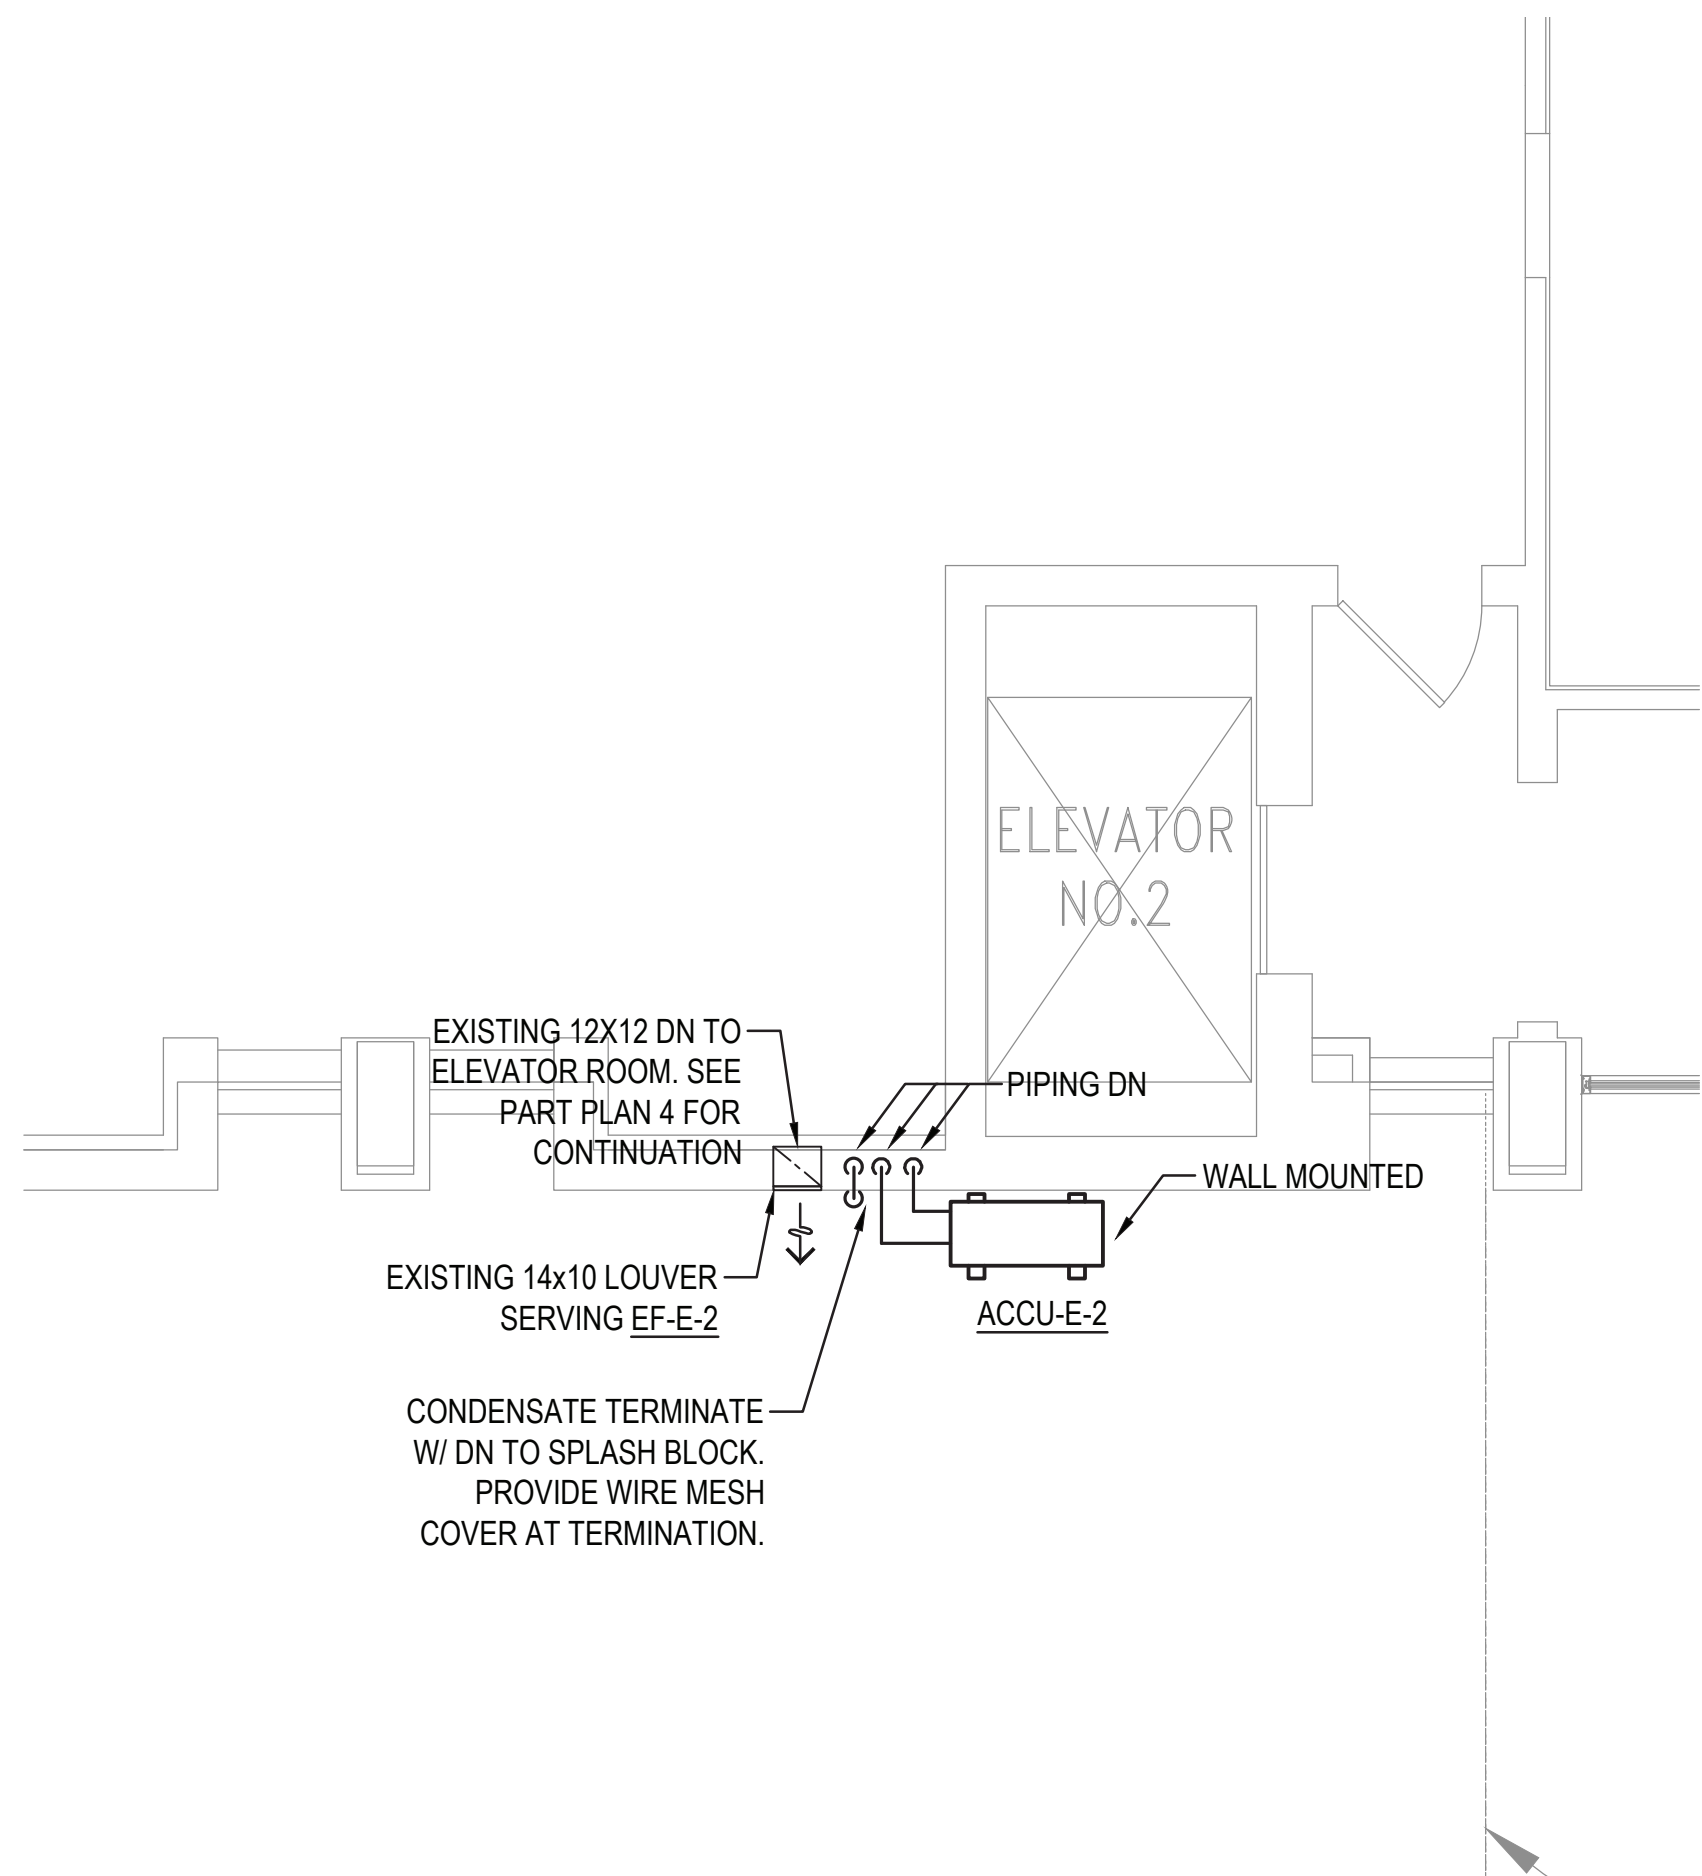


HVAC - SOJOURNER TRUTH LIBRARY CONCOURSE PART PLAN 2
SCALE: 1/4"=1'-0"

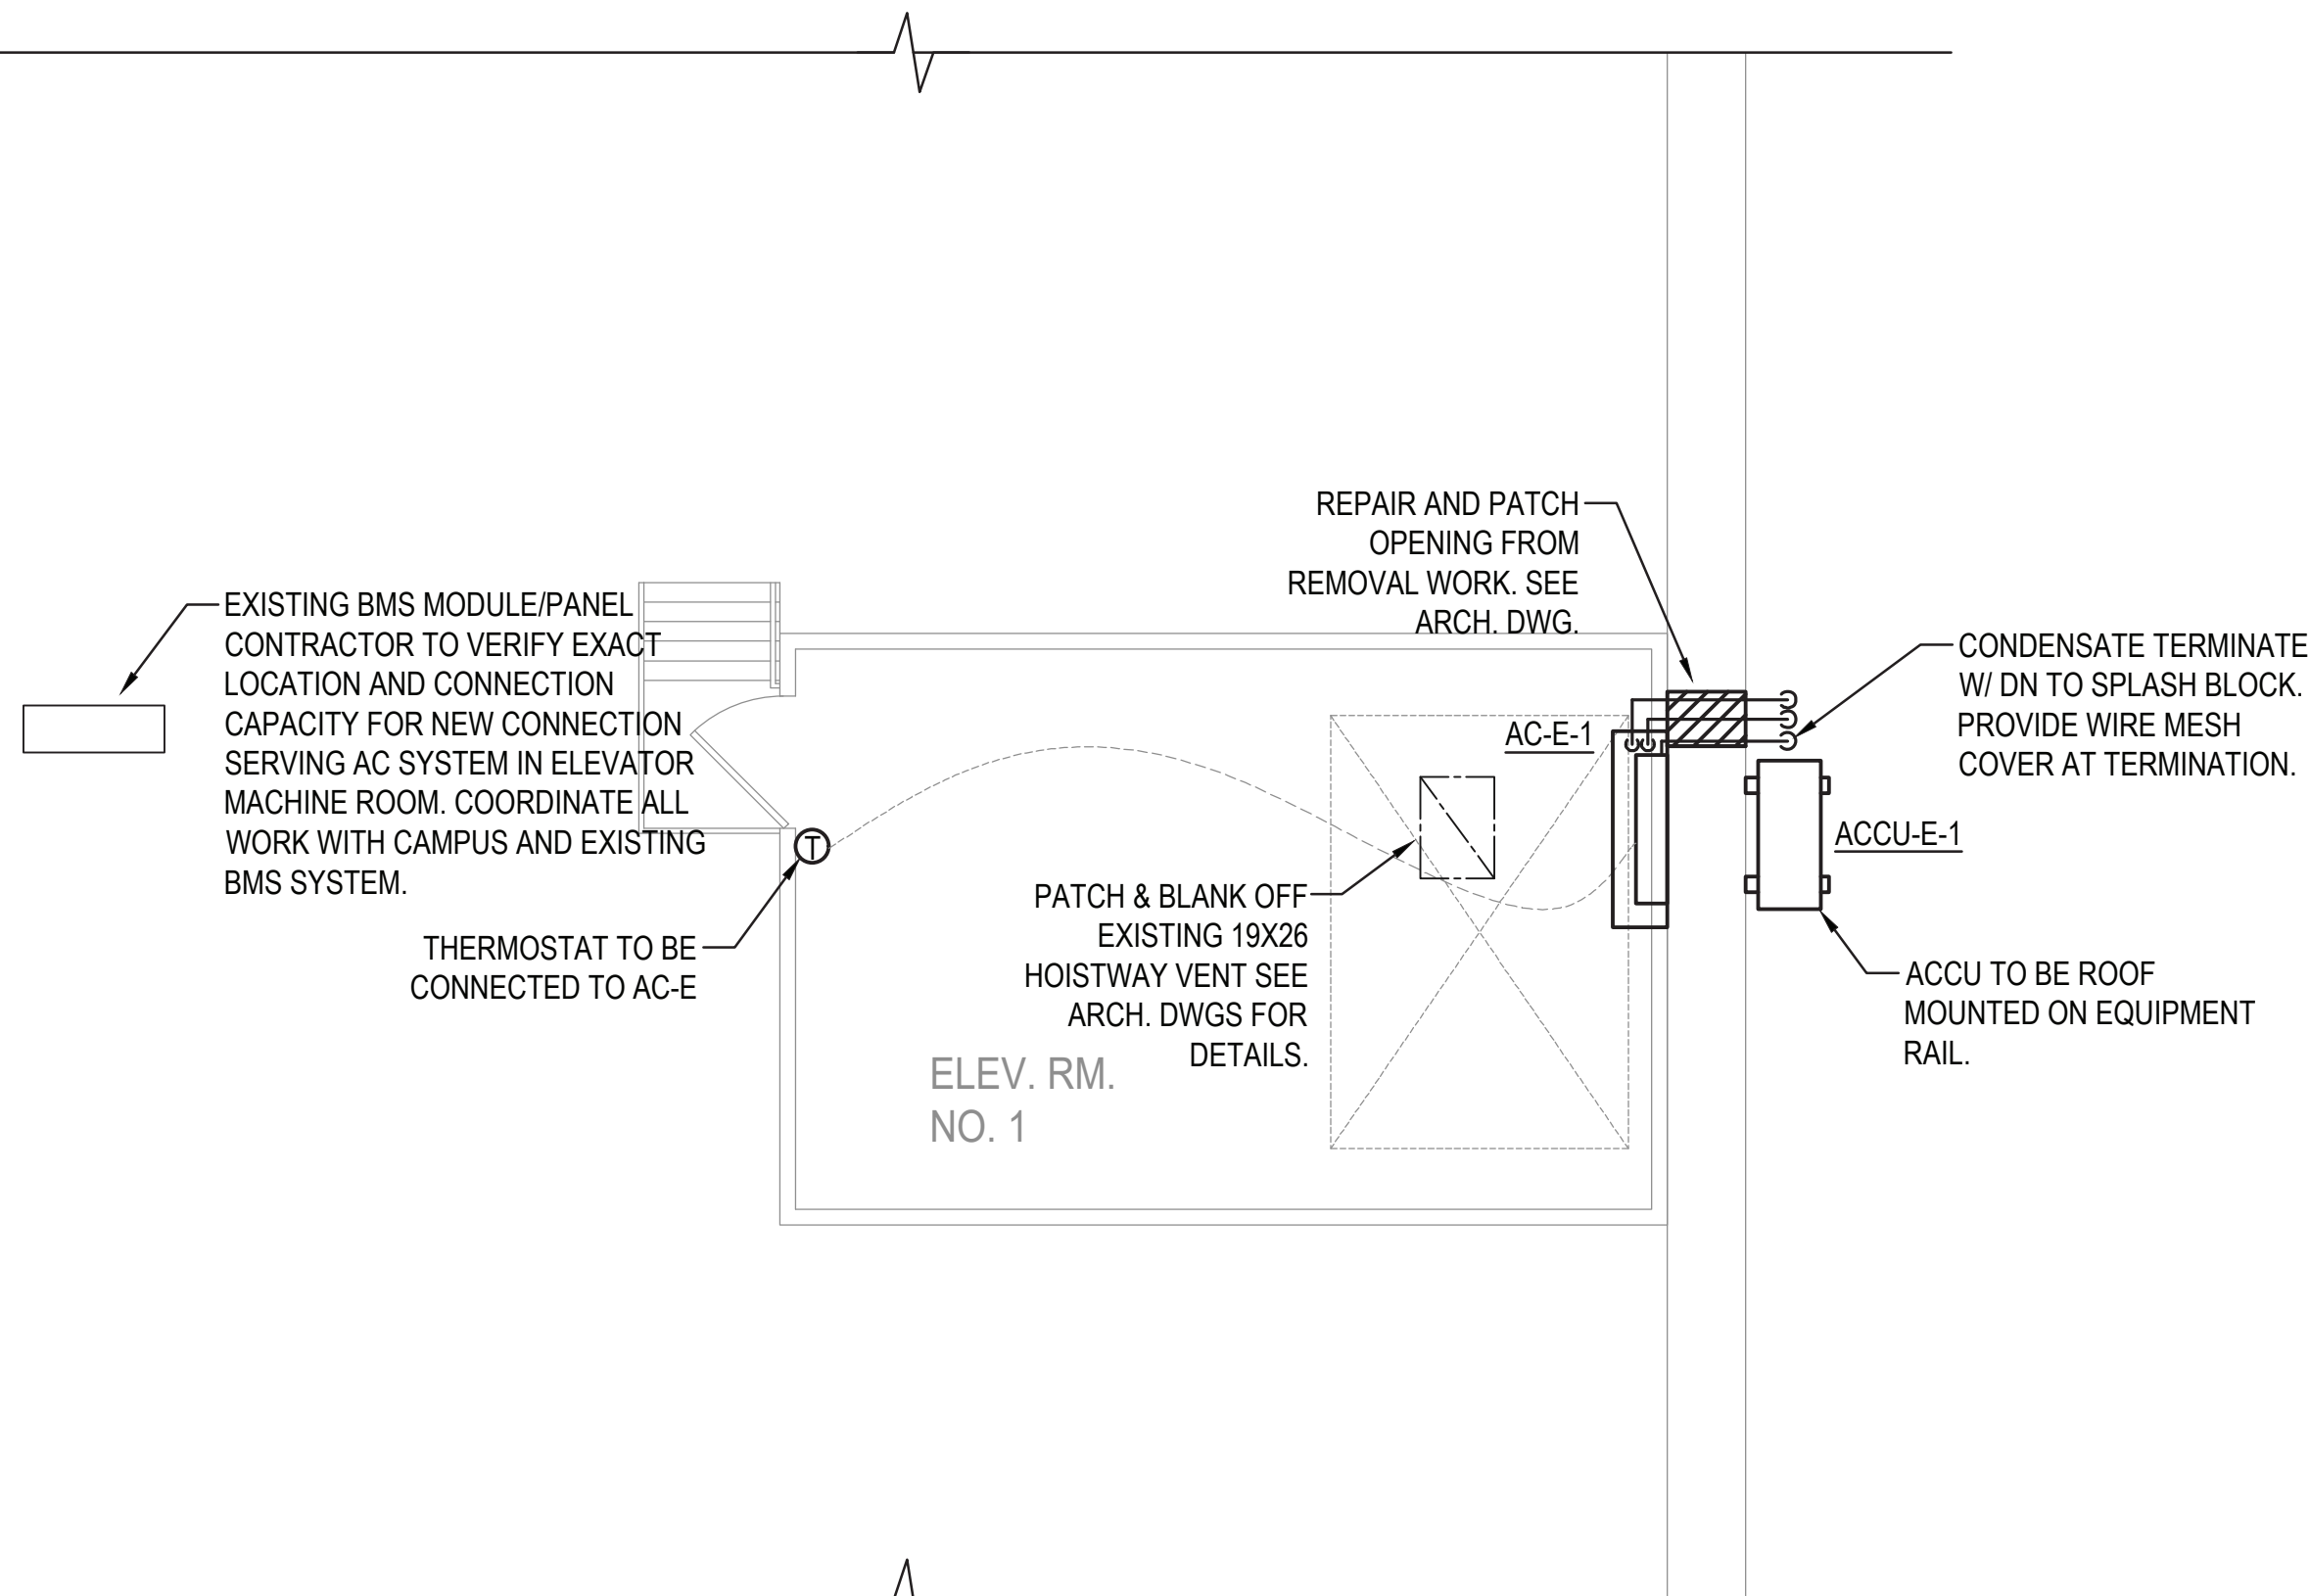


HVAC - SOJOURNER TRUTH LIBRARY PENTHOUSE PART PLAN
SCALE: 1/4"=1'-0"

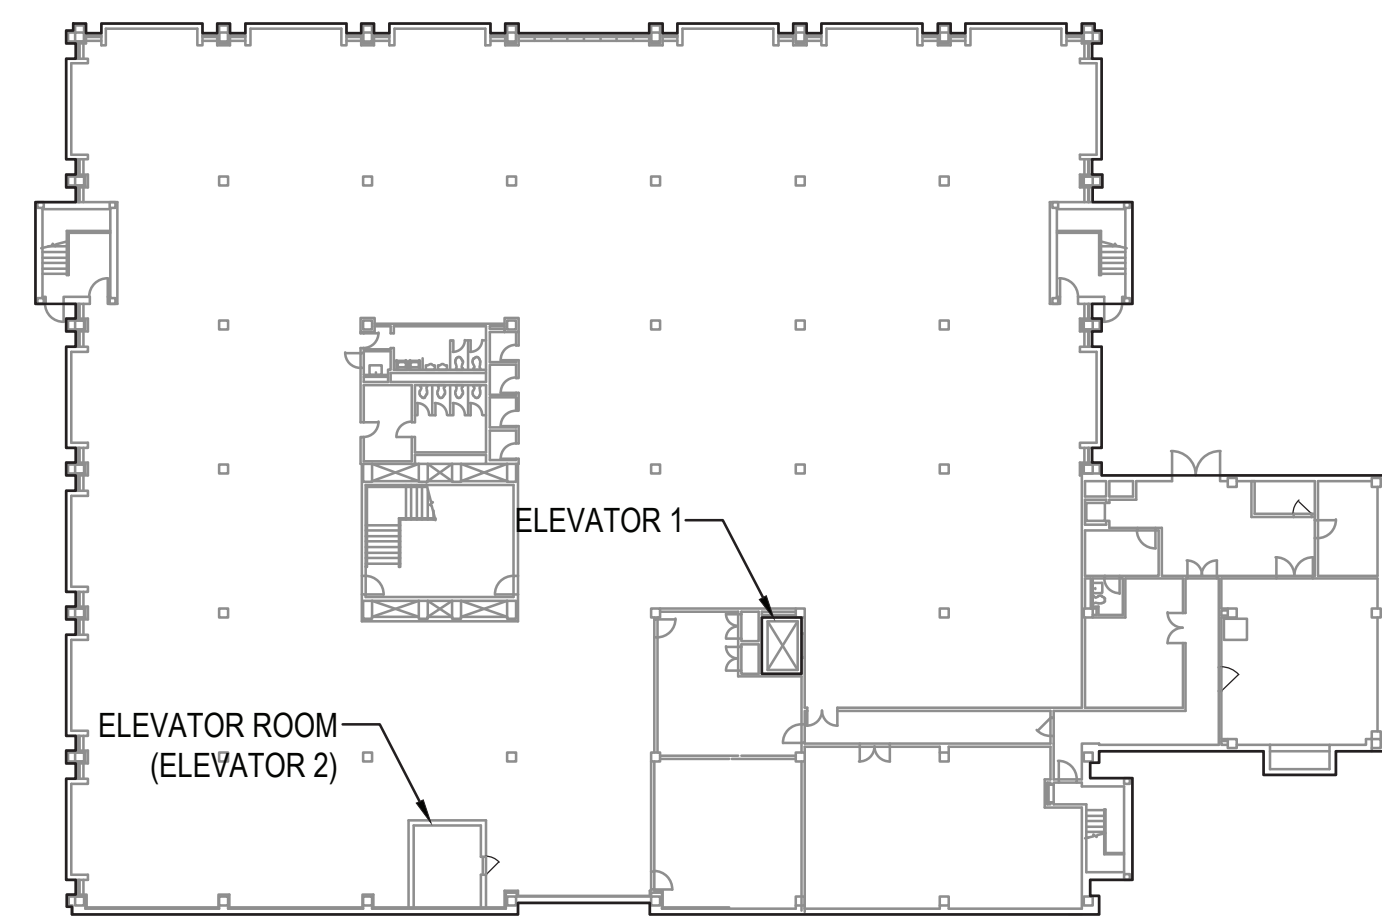

**SOJOURNER TRUTH LIBRARY GROUND FLOOR
ELEVATOR ROOM LOCATION PLAN**
SCALE: 1/32"=1'-0"

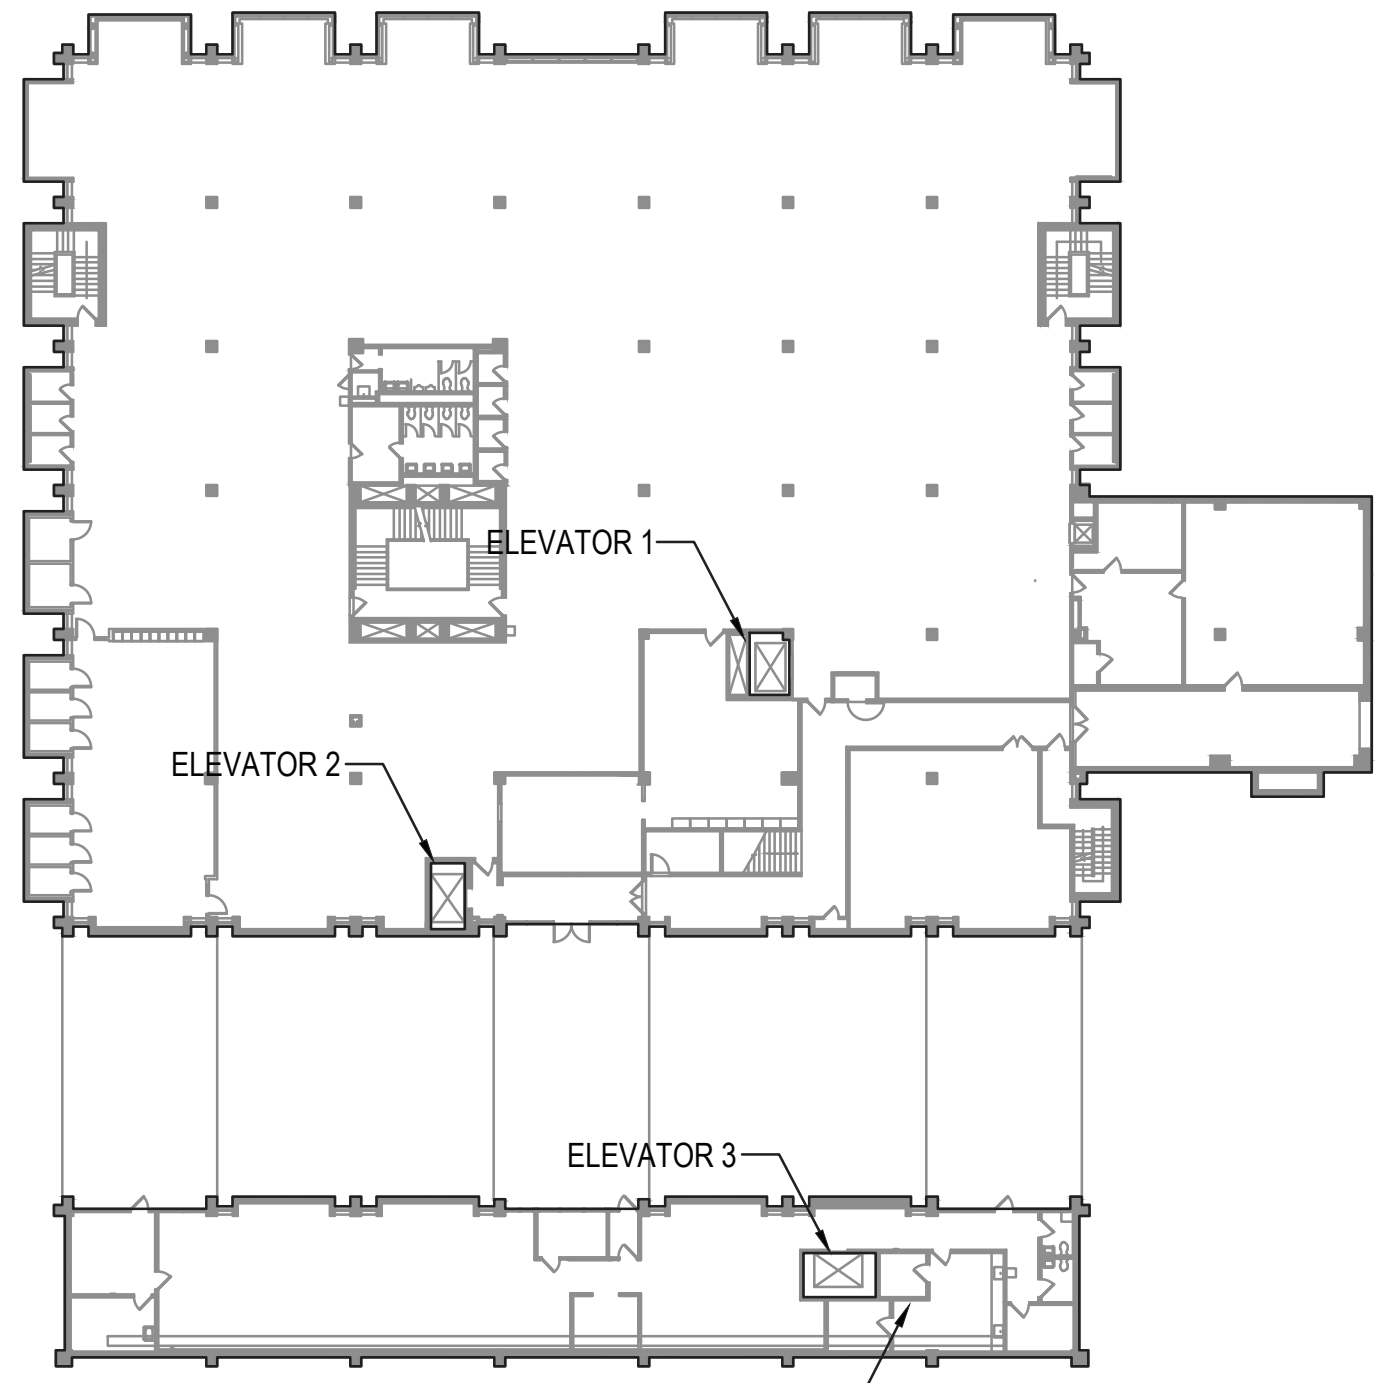

**SOJOURNER TRUTH LIBRARY CONCOURSE
ELEVATOR ROOM LOCATION PLAN**
SCALE: 1/32"=1'-0"

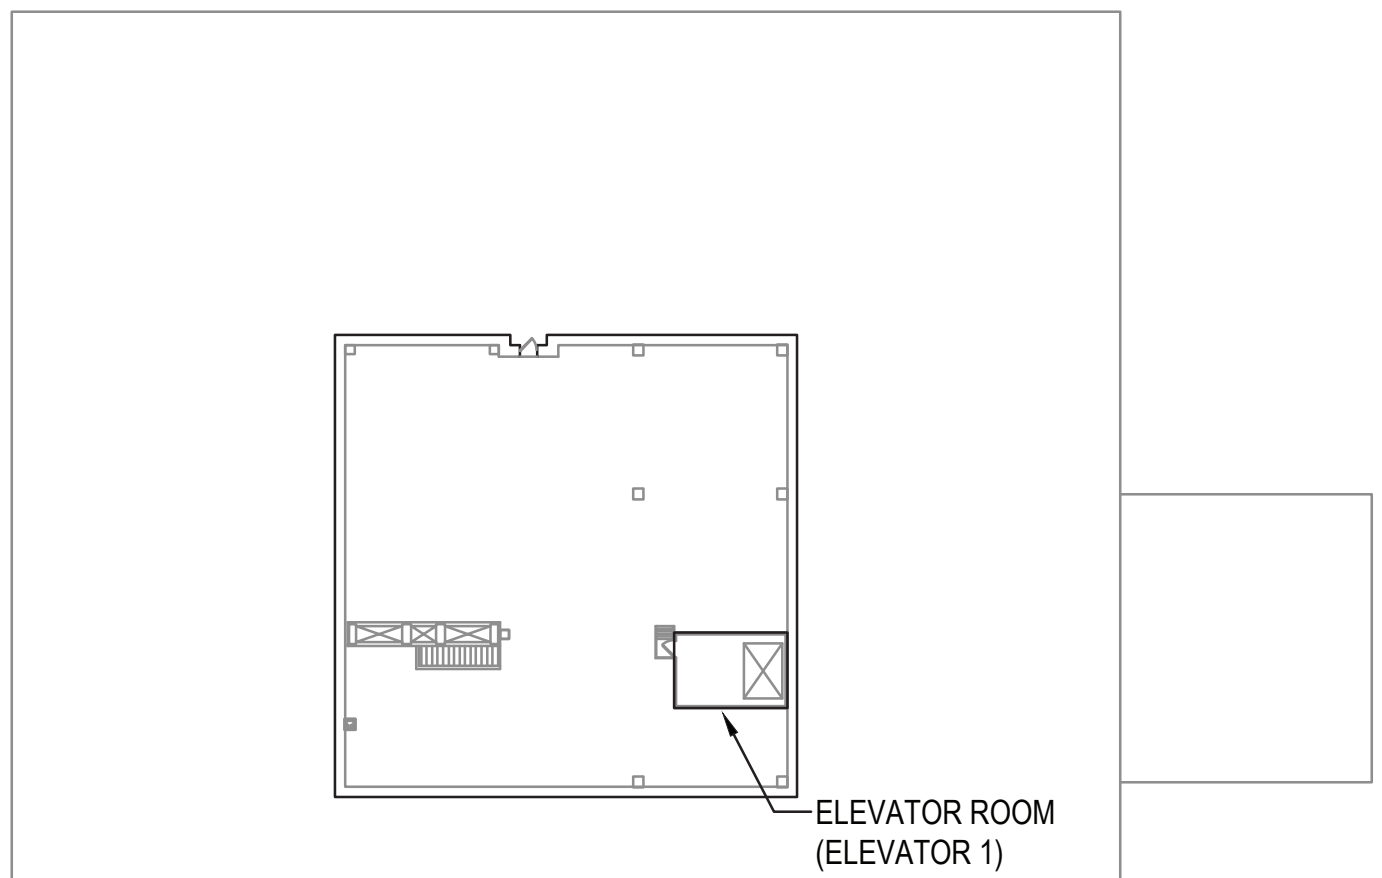

**SOJOURNER TRUTH LIBRARY PENTHOUSE
ELEVATOR ROOM LOCATION PLAN**
SCALE: 1/32"=1'-0"



CONSULTANTS:



MDSzerbaty Associates Architecture LLC
307 Seventh Avenue New York, NY 10001 P: 212.352.2801 F: 212.352.3308 mdsas.com




IAQ SYSTEMS INC., CONSULTING ENGINEERS
355 5th AVENUE, SUITE 1502 NEW YORK, NY 10018 TEL: 212.680.8345



VDA
145 WEST 30TH STREET, 4TH FLOOR NEW YORK, NY 10001 TEL: 212.868.9090

10/03/2022 ISSUED FOR BID

Facility:
SUNY NEW PALTZ
Building Address:
1 HAWK DRIVE, NEW PALTZ, NY 12561
Building:
SOJOURNER TRUTH LIBRARY, LECTURE CENTER, COYKENDALL SCIENCE BUILDING, SMILEY ARTS BUILDING, HAGGERTY ADMINISTRATION BUILDING, STUDENT UNION
County of: ULSTER **Project No.:** 081058-00

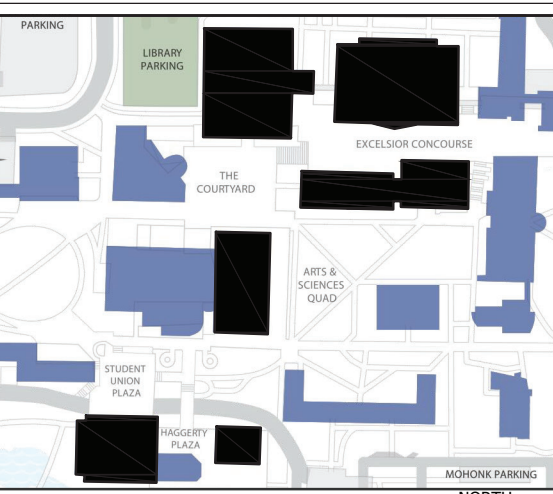

Contract Title:
UPGRADE ELEVATORS CAMPUS WIDE - SOJOURNER TRUTH LIBRARY, LECTURE CENTER, COYKENDALL SCIENCE BUILDING, SMILEY ARTS BUILDING, HAGGERTY ADMINISTRATION BUILDING, AND STUDENT UNION

Project No.: 081058-00

Drawing Title:
HVAC - SOJOURNER TRUTH LIBRARY CONSTRUCTION PART PLANS

Seal & Signature:



Drawn By: S. WONG / P. MAN
Checked By: SAI BARADE P.E.
Date: SEPTEMBER 15, 2022
Scale: AS NOTED

Drawing No.:

STL-M101.00

Sheet 114 of 159

