

## PROJECT INFORMATION

Project Number  
4457.20  
Client Name

ent Name

**OUTH ORANGETOWN CENTRAL  
CHOOL DISTRICT**

Project Name  
**PHASE 1: 2022 BOND**

District Office Address  
60 VAN WYCK RD.  
LAUVELT, NY 10913

SOUTH ORANGETOWN CSD

- WILLIAM O. SCHAEFER SED# 50-03-01-06-0-012-019  
COTTAGE LAKE ELEMENTARY SED# 50-03-01-06-0-010-022  
TAPPAN ZEE HIGH SCHOOL SED# 50-03-01-06-0-006-032  
WILLIAM O. SCHAEFER S&L SED# 50-03-01-06-0-012-020  
COTTAGE LAKE S&L SED# 50-03-01-06-0-010-023  
COTTAGE LAKE LIBRARY S&L SED# 50-03-01-06-0-023-002  
WOS OUTDOOR CLASSROOM SED# 50-03-01-06-7-053-001  
SOMS OUTDOOR CLASSROOM SED# 50-03-01-06-7-056-001  
CLE OUTDOOR CLASSROOM SED# 50-03-01-06-7-054-001  
TIS OUTDOOR CLASSROOM SED# 50-03-01-06-7-055-001

### PROJECT ISSUE & REVISION SCHEDULE

Date	Description
10/27/23	BID ADDENDUM #1

## PROFESSIONAL STAMPS

**NEW YORK STATE EDUCATION STATEMENT**

A VIOLATION OF THE NEW YORK STATE EDUCATION LAW AND THE COMMISSIONER'S REGULATIONS FOR ANY PERSON, UNLESS ACTING UNDER THE DIRECTION OF A LICENSED ARCHITECT, ENGINEER OR LAND SURVEYOR, TO ALTER AN ITEM IN ANY WAY, IF AN ITEM BEARING THE SEAL OF AN ARCHITECT, ENGINEER OR SURVEYOR IS ALTERED. THE ALTERING PARTY SHALL AFFIX TO THE ITEM THEIR SEAL AND THE NOTATION "ALTERED BY" FOLLOWED BY SIGNATURE AND THE DATE OF SUCH ALTERATION, AND A SPECIFIC DESCRIPTION OF THE ALTERATION.







## SHEET INFORMATION

Issued	Scale
10/18/23	1/16" = 1'-0"
Project Status	
ADD DOCUMENTS	
Drawn By	Checked By
LD	LT
Drawing Title	
Purchasing Plan	

Drawing Number

VOS  
101

10/20/2023 9:31:44 AM <project location> REVIT PROJECT FILES ON BIM360

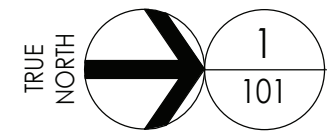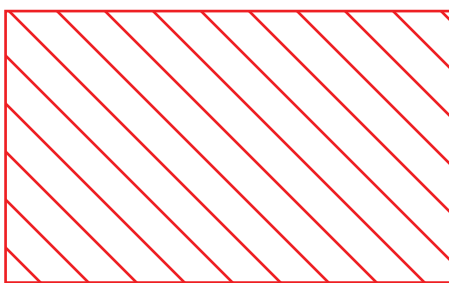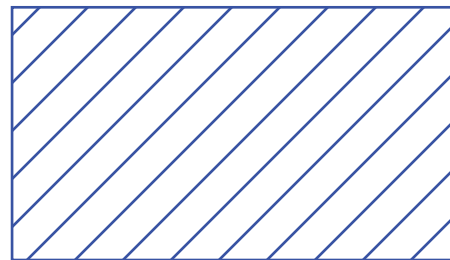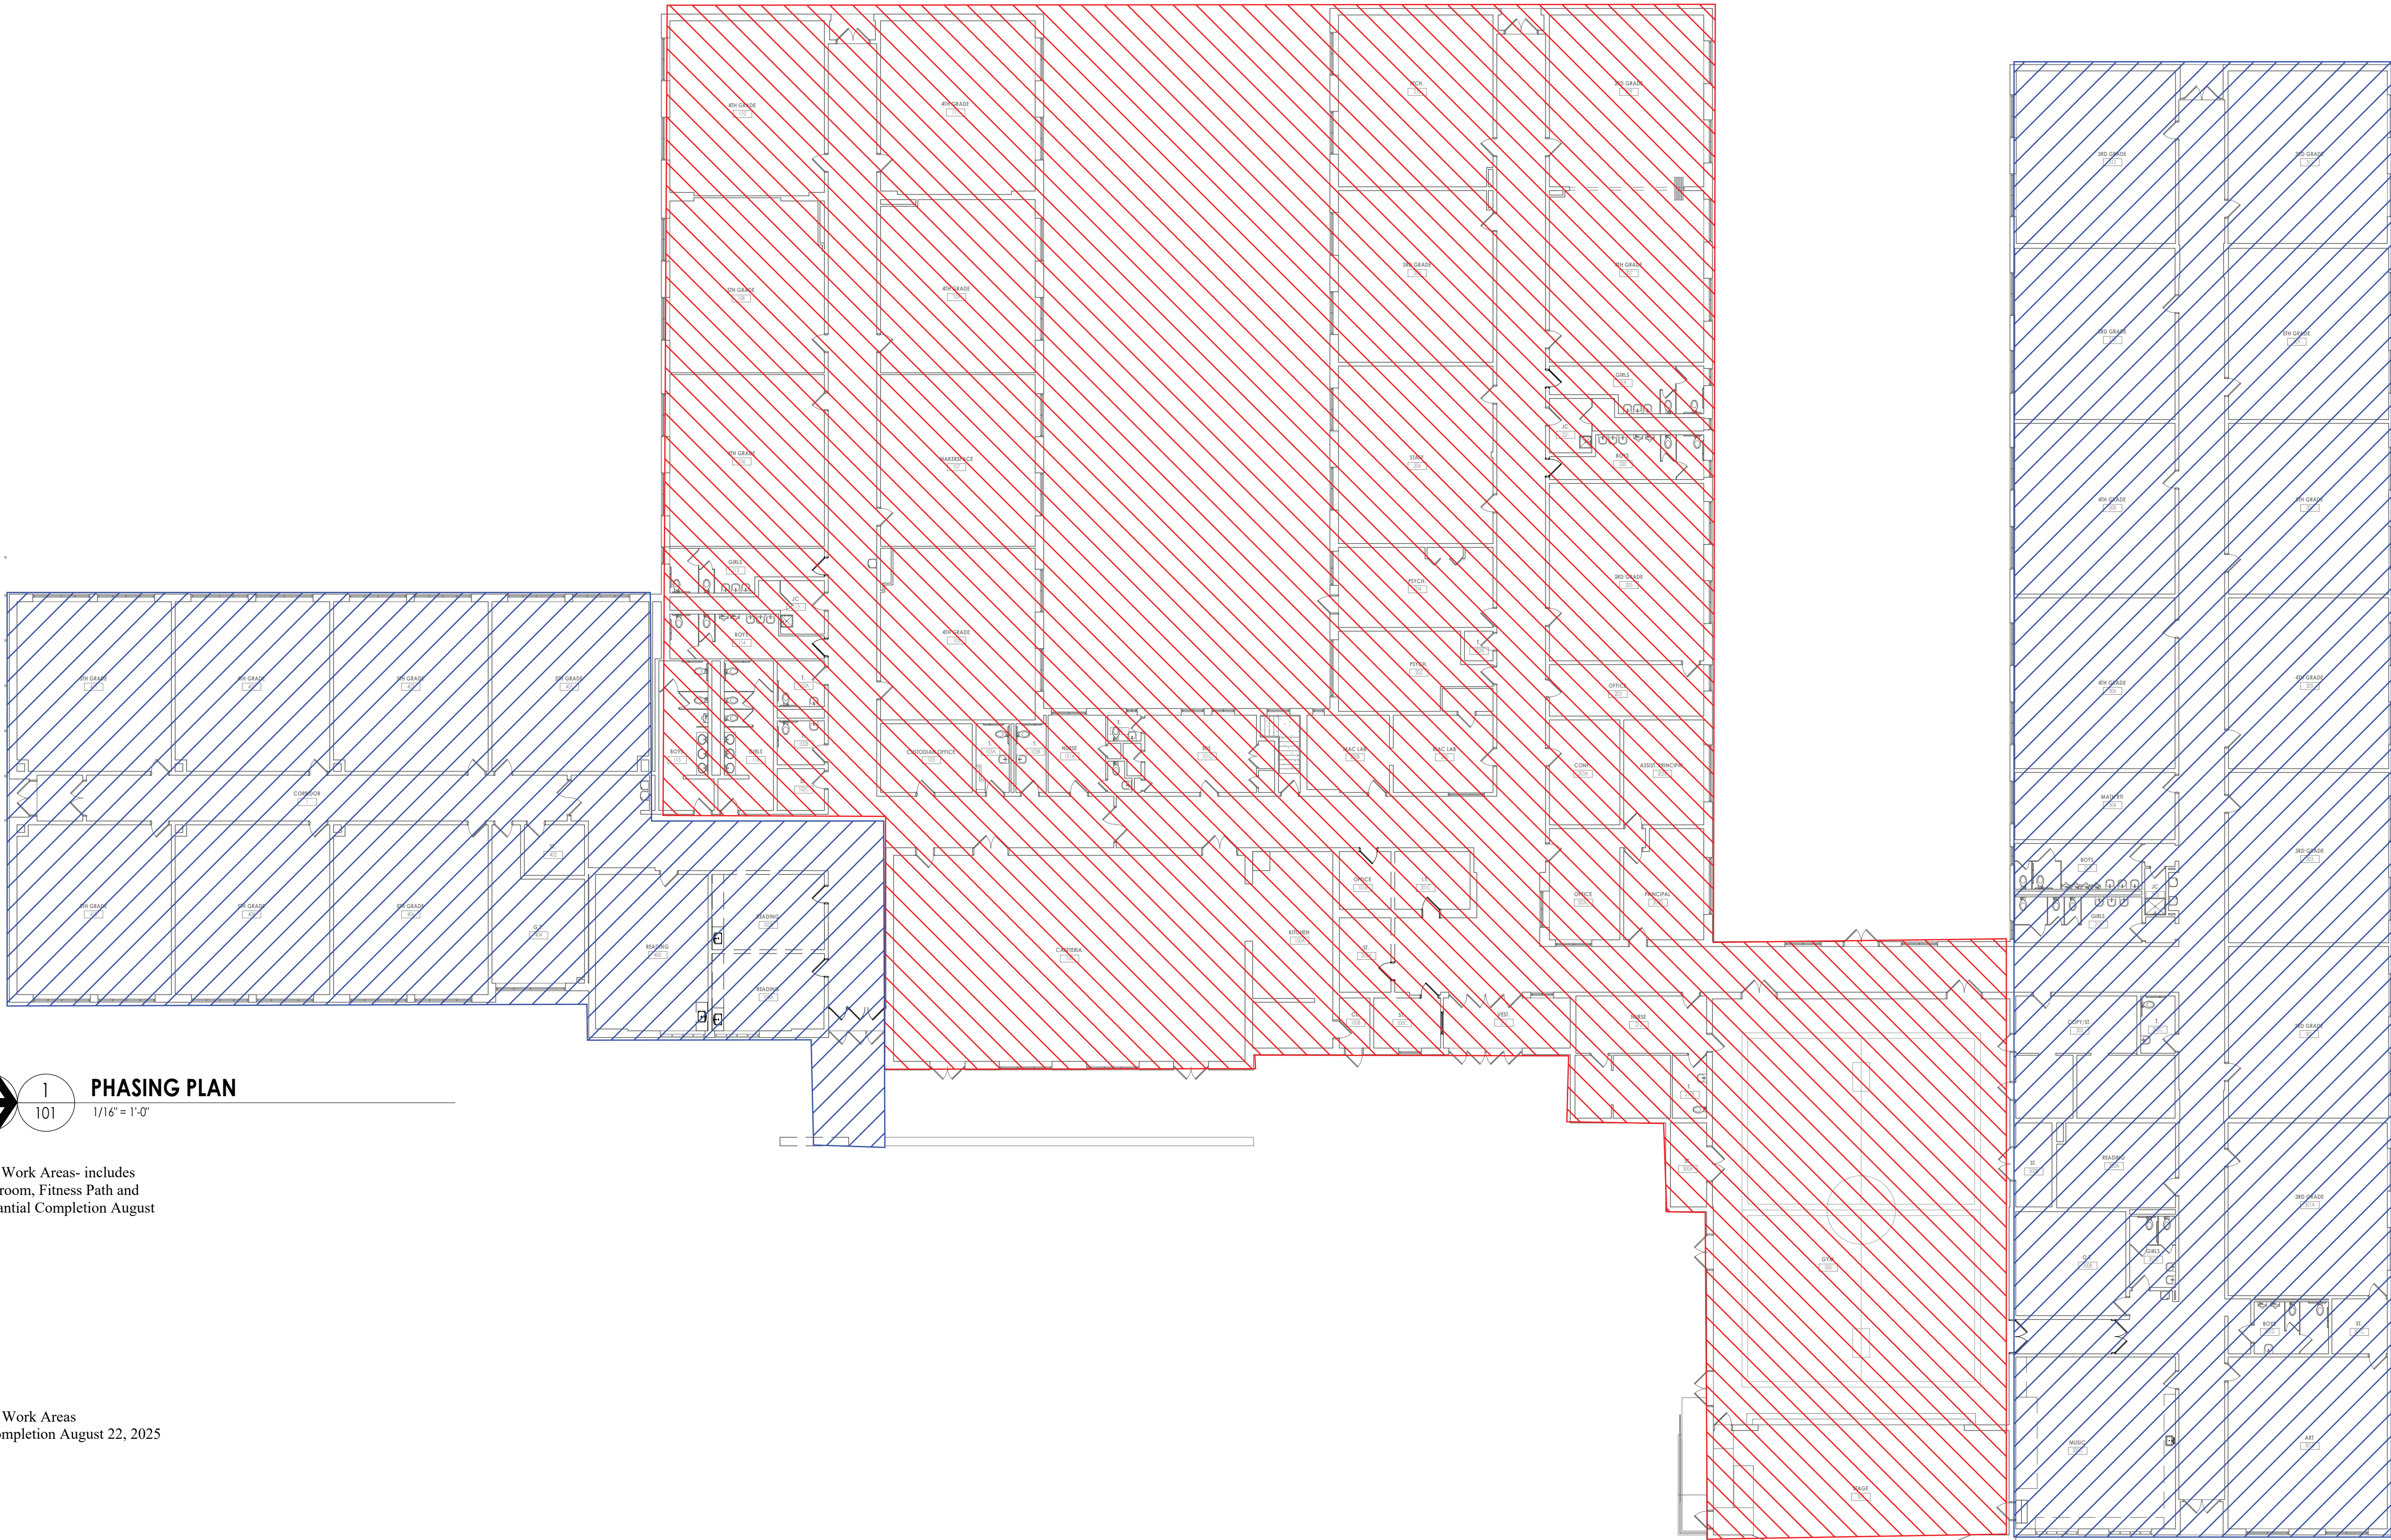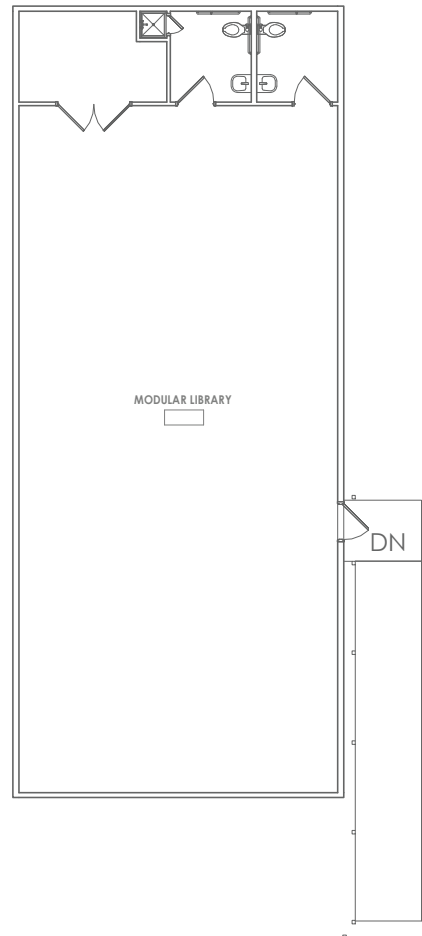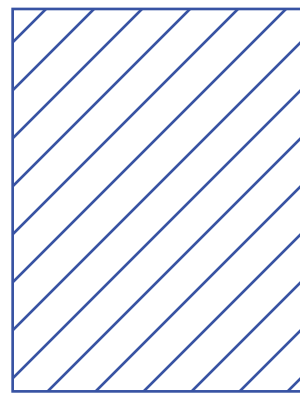


**PHASING PLAN**

1/16" = 1'-0"

Summer 2024 Work Areas- includes  
Outdoor Classroom, Fitness Path and  
canopy. Substantial Completion August  
23, 2024

Summer 2025 Work Areas  
Substantial Completion August 22, 2025

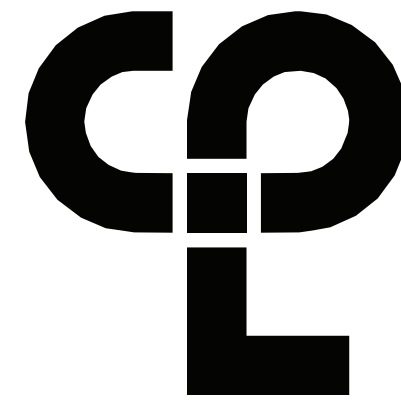

CPL | Architecture Engineering Planning  
50 Front Street Suite 202,  
Newburgh, NY 12550  
CPLteam.com



**Capital Improvements Bond**

Essential Infrastructure for Student  
Health, Safety and Success

**PROJECT INFORMATION**

Project Number

14457.20

Client Name

**SOUTH ORANGETOWN  
SCHOOL DISTRICT**

Project Name

**PHASE 1: 2022 BOND**

District Office Address

160 VAN WYCK RD.  
BLAUVELT, NY 10913


**SOUTH ORANGETOWN CSD**

- ☐ WILLIAM O. SCHAFER SED#35-03-01-06-001-0-019
- ☒ COTTAGE LANE ELEMENTARY SED#35-03-01-06-010-010-022
- ☐ TAPPAN ZEE HIGH SCHOOL SED#35-03-01-06-006-032
- ☐ WILLIAM O. SCHAFER SAL SED#35-03-01-06-001-0-020
- ☐ COTTAGE LANE SAL SED#35-03-01-06-010-010-023
- ☐ COTTAGE LANE LIBRARY SAL SED#35-03-01-06-003-002
- ☐ WOS OUTDOOR CLASSROOM SED#35-03-01-06-7-033-001
- ☐ SOWS OUTDOOR CLASSROOM SED#35-03-01-06-7-034-001
- ☐ CLE OUTDOOR CLASSROOM SED#35-03-01-06-7-034-001
- ☐ T2H5 OUTDOOR CLASSROOM SED#35-03-01-06-7-033-001

**PROJECT ISSUE & REVISION SCHEDULE**

No.	Date	Description
1	10/27/23	BID ADDENDUM #1

**PROFESSIONAL STAMPS**

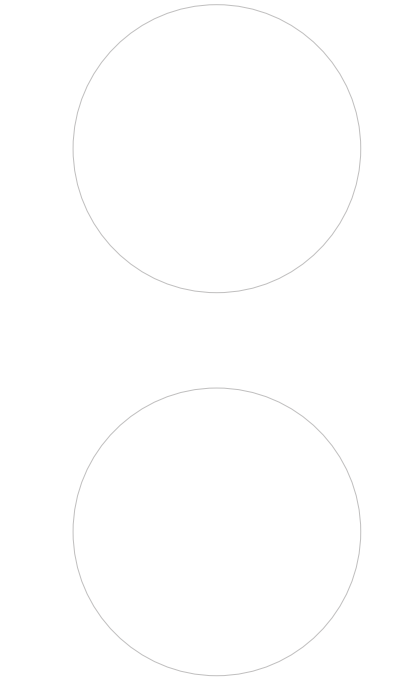

NEW YORK STATE EDUCATION STATUTE  
It is a violation of the NEW YORK STATE EDUCATION LAW and the COMMISSIONER'S  
REGULATIONS FOR ANY PERSON, IN ANY ACTUAL OR APPARENT INTEREST OF A LICENSED  
ARCHITECT, ENGINEER OR LAND SURVEYOR, TO ALTER ANY DRAWING IN ANY WAY, IF ANY, DRAWING  
BEARING THE SEAL OF AN ARCHITECT, ENGINEER OR LAND SURVEYOR, WITHOUT THE WRITTEN  
PERMIT OF THE NEW YORK STATE BOARD OF ARCHITECTURE, ENGINEERING OR SURVEYING, BY  
THEIR SIGNATURE AND THE DATE OF SUCH ALTERATION, AND A SPECIFIC DESCRIPTION OF THE  
ALTERATION.

**SHEET INFORMATION**

Issued 10/18/23 Scale 1/16" = 1'-0"

Project Status

BID DOCUMENTS

Drawn By

LF

Checked By

LT

Drawing Title

Phasing Plan

Drawing Number

CLE  
101