



CONCRETE SIDEWALK DETAIL
SCALE: N.T.S.

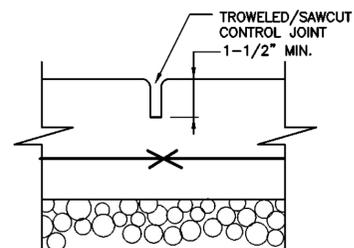


CONSTRUCTION CONTROL JOINT DETAIL
SCALE: N.T.S.

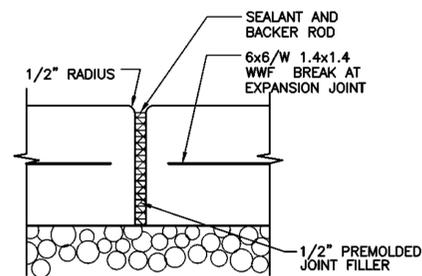


EXPANSION JOINT DETAIL
SCALE: N.T.S.

SEE CONCRETE SIDEWALK DETAIL THIS SHEET FOR NOTES AND DIMENSIONS OF JOINTS.

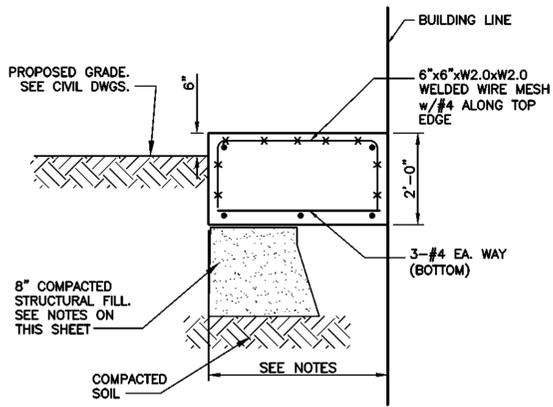


- 1) CONCRETE PAD FOR CT CABINET 42"x20" TOP EL:345.50
- 2) CONCRETE PAD FOR SWITCHBOARD "MDP" 30"x13" EL:345.50
- 3) GENERAL CONTRACTOR TO COORDINATE WITH ELECTRICAL CONTRACTOR FOR FINAL DIMENSIONS. GC TO SUBMIT SHOP DRAWINGS.

CONCRETE PAD FOR ELECTRICAL CABINETS
SCALE: N.T.S.

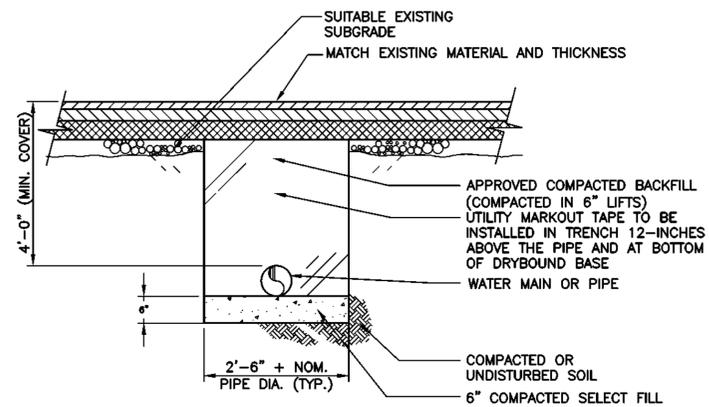


TYPICAL WATER PIPE TRENCH IN PAVED AREA

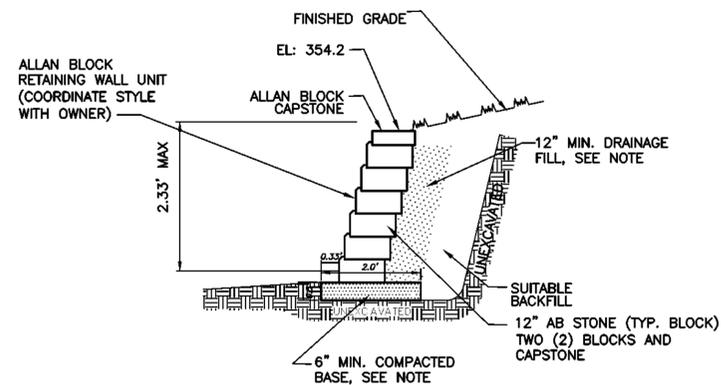

NOTE:
BASE AND DRAINAGE MATERIAL MUST BE WELL GRADED COMPACTIBLE AGGREGATE, 0.25 INCH TO 1.5 INCH, (5mm-38mm) WITH NO MORE THAN 10% PASSING THE #200 SIEVE.


LANDSCAPE RETAINING WALL
SCALE: N.T.S.

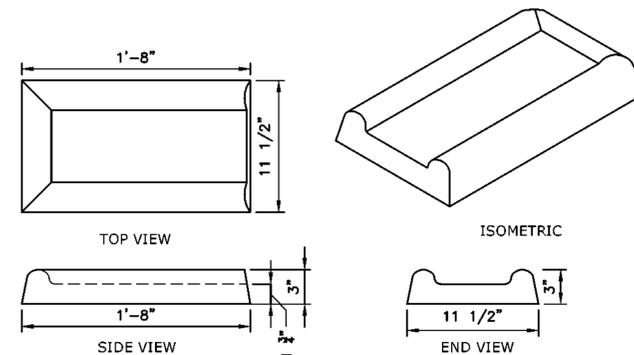

TYPICAL CONCRETE SPLASH PAD DETAIL
SCALE: N.T.S.

NOTE:

- 1) A SPLASH PAD SHOULD BE USED FOR ALL ROOF DOWNSPOUTS THAT ARE NOT TIED INTO THE SUBSURFACE DRAINAGE SYSTEM.

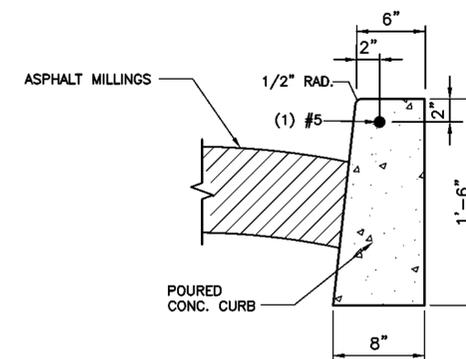

NOTES:

1. CURB REVEAL SHALL BE 6" EXCEPT AT DROP-CURB AND/OR HANDICAP RAMP. (SEE RESPECTIVE DETAILS)
2. 1/2" PREMOULDED EXPANSION JOINT FILLER SHALL BE INSTALLED 20' O.C.
3. WORK BY OTHERS.

CONCRETE CURB DETAIL
SCALE: N.T.S.

NO.	DATE	REVISION	INT.



UNAUTHORIZED ALTERATION OR ADDITION TO THIS DOCUMENT IS A VIOLATION OF SECTION 7209 OF THE NEW YORK STATE EDUCATION LAW.	
PROJECT ENGINEER: AE	DRAWN BY: GO
DESIGNED BY: GO	CHECKED BY: AC/WDM



TOWN OF BLOOMING GROVE	
ORANGE COUNTY	NEW YORK
LASSER PARK SENIOR CENTER	

CONTRACT 2	
DETAIL I	
CIVIL	

PROJECT NO. 5708	C3
DATE: AUGUST 2023	
SCALE: AS SHOWN	