

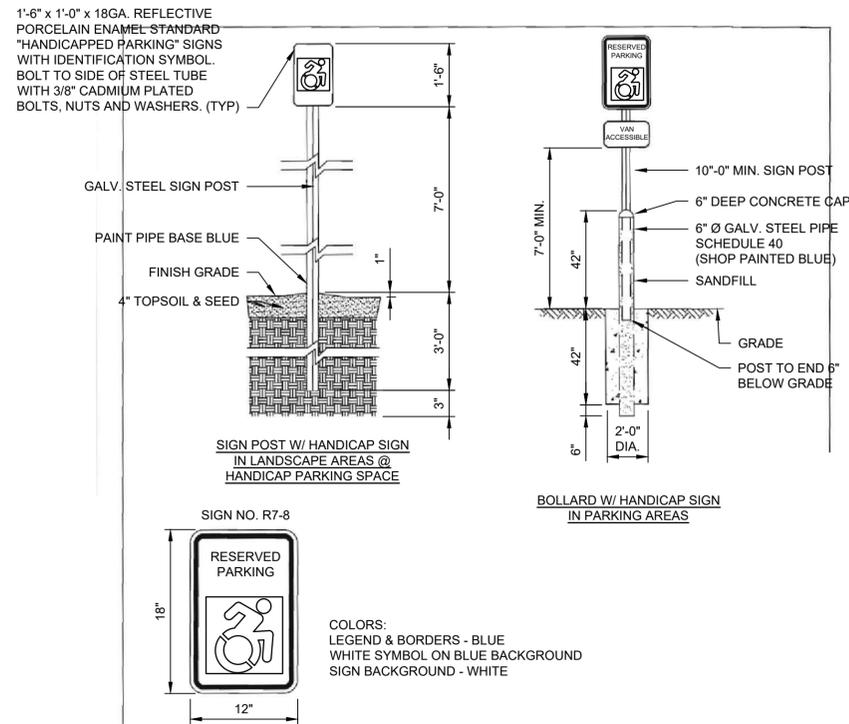
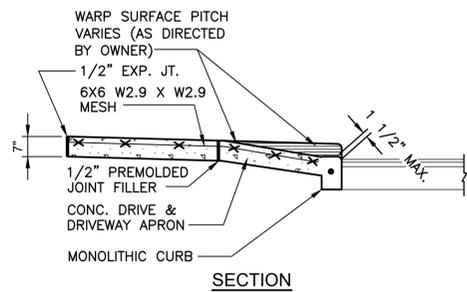



**TYPICAL ACCESSIBLE PARKING LAYOUT**  
SCALE: N.T.S.

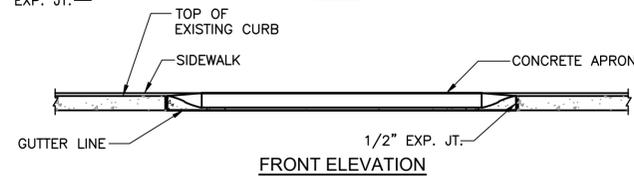

**ACCESSIBLE PARKING SPACE AND ACCESS AISLE SIGN**  
SCALE: N.T.S.

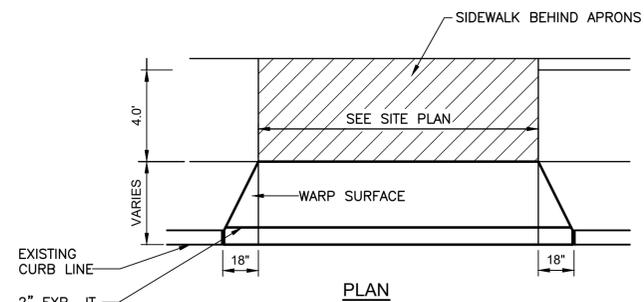

**DROP CURB AND DRIVEWAY APRON DETAIL**  
SCALE: N.T.S.

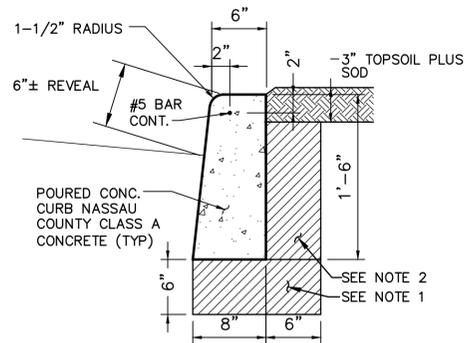

**CONCRETE CURB DETAIL**  
SCALE: N.T.S.

- NOTE:**
- CUT AND REMOVE ALL ROOTS AND OTHER UNSUITABLE SUBGRADE MATERIALS. REPLACE WITH COMPACTED MATERIAL.
  - CUT AND REMOVE ALL ROOTS AND OTHER UNSUITABLE MATERIALS.

NO.	DATE	REVISION	INT.



UNAUTHORIZED ALTERATION OR ADDITION TO THIS DOCUMENT IS A VIOLATION OF SECTION 7209 OF THE NEW YORK STATE EDUCATION LAW.	
PROJECT ENGINEER: AE	DRAWN BY: GO
DESIGNED BY: GO	CHECKED BY: AC/WDM



<b>TOWN OF BLOOMING GROVE</b>	
ORANGE COUNTY	NEW YORK
<b>LASSER PARK SENIOR CENTER</b>	

<b>CONTRACT 2</b>
<b>DETAIL II</b>
<b>CIVIL</b>

PROJECT NO. 5708
DATE: AUGUST 2023
SCALE: AS SHOWN

<b>C4</b>
-----------

P:\5708-BG-Senior Center\Contract 2\dwg\c4.dwg, C4, 8/28/2023, 5:08:18 PM, zhang