

| | |
|----|--|
| B3 | FIELD FABRICATED OUTSIDE CORNER FLASHING |
|----|--|




N.T.S.

| | |
|----|---|
| B2 | FIELD FABRICATED INSIDE CORNER FLASHING |
|----|---|

N.T.S

| | |
|----|--------------------------------|
| B1 | IRREGULAR PENETRATION FLASHING |
|----|--------------------------------|

N.T.S

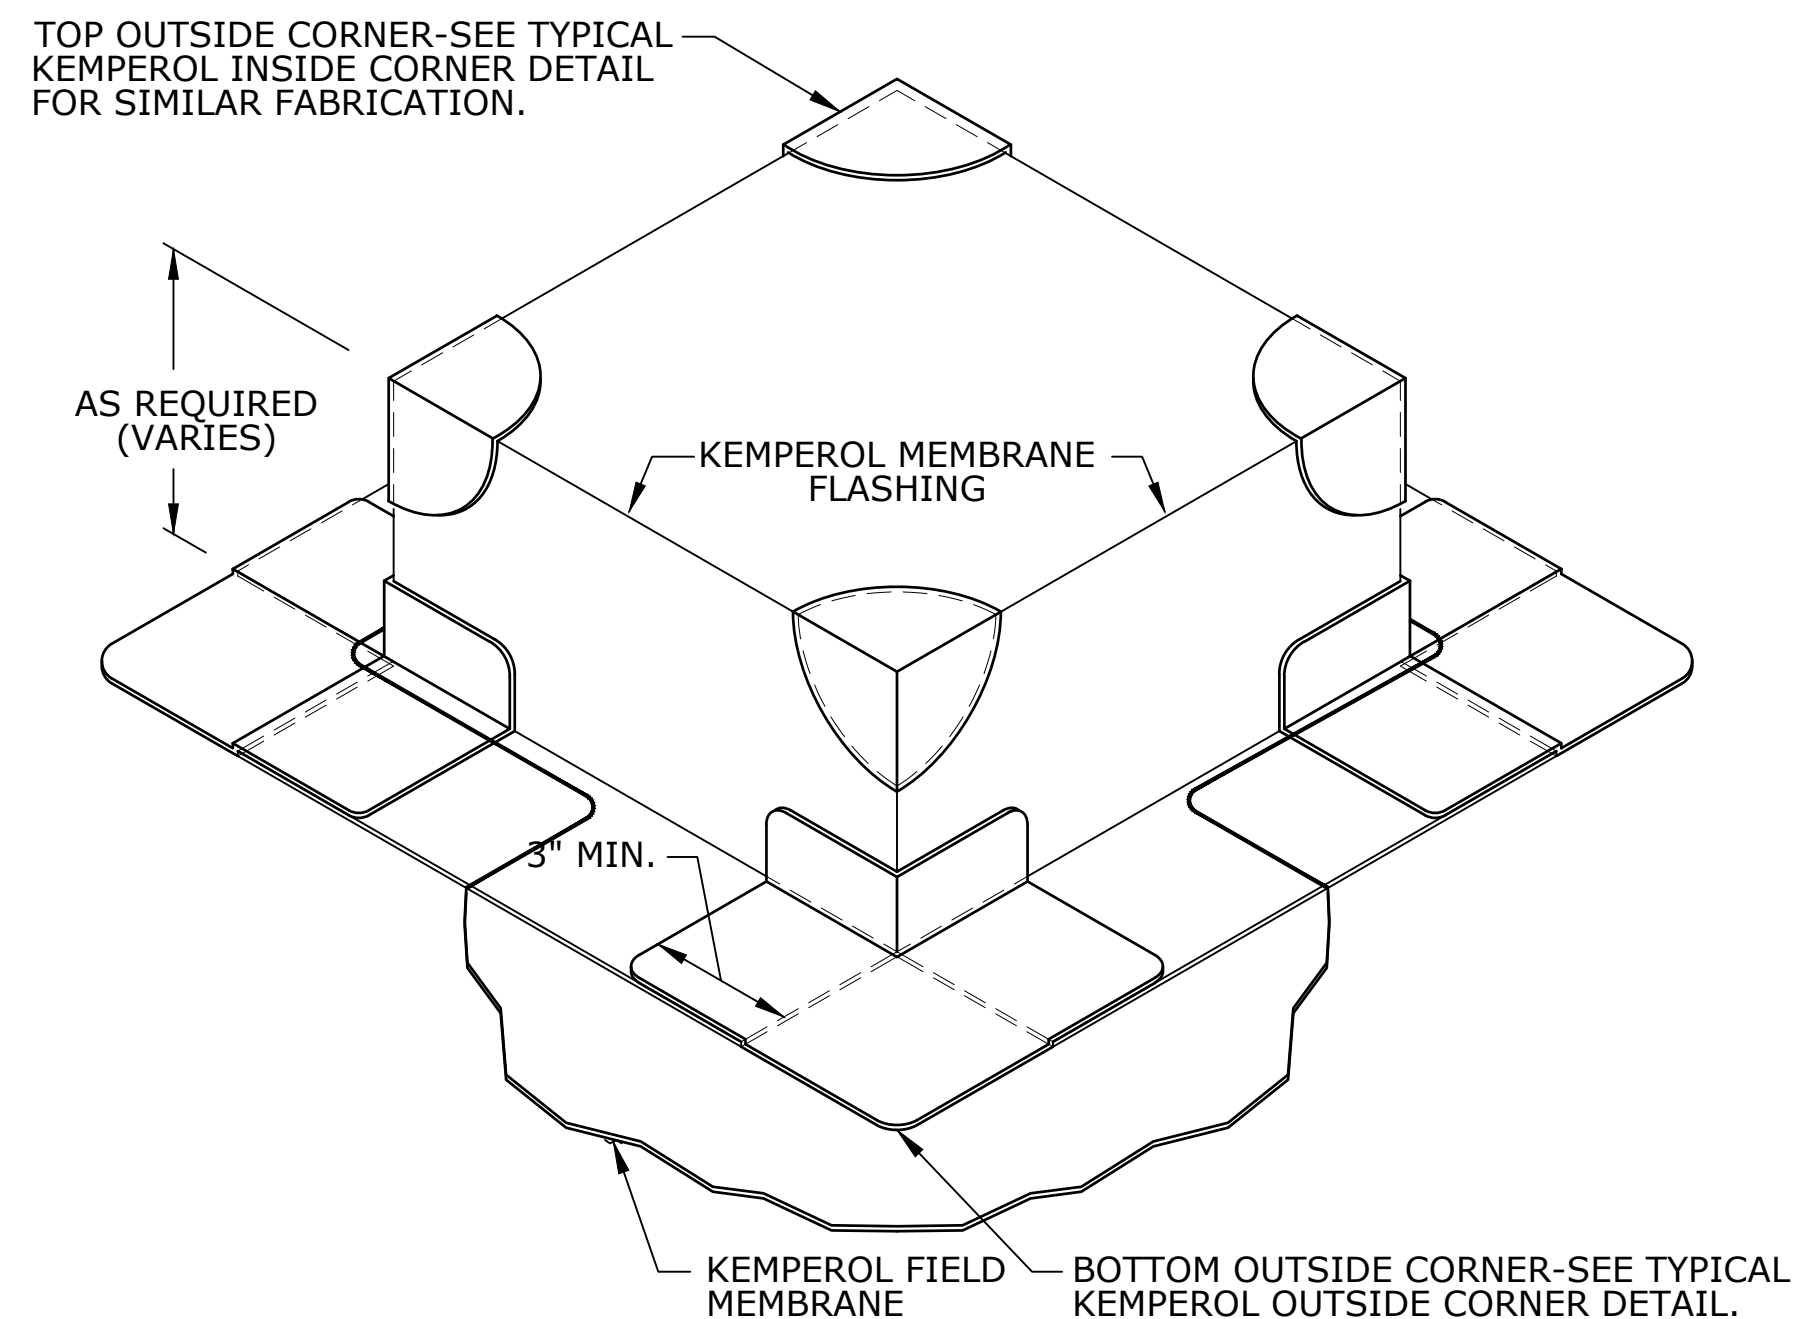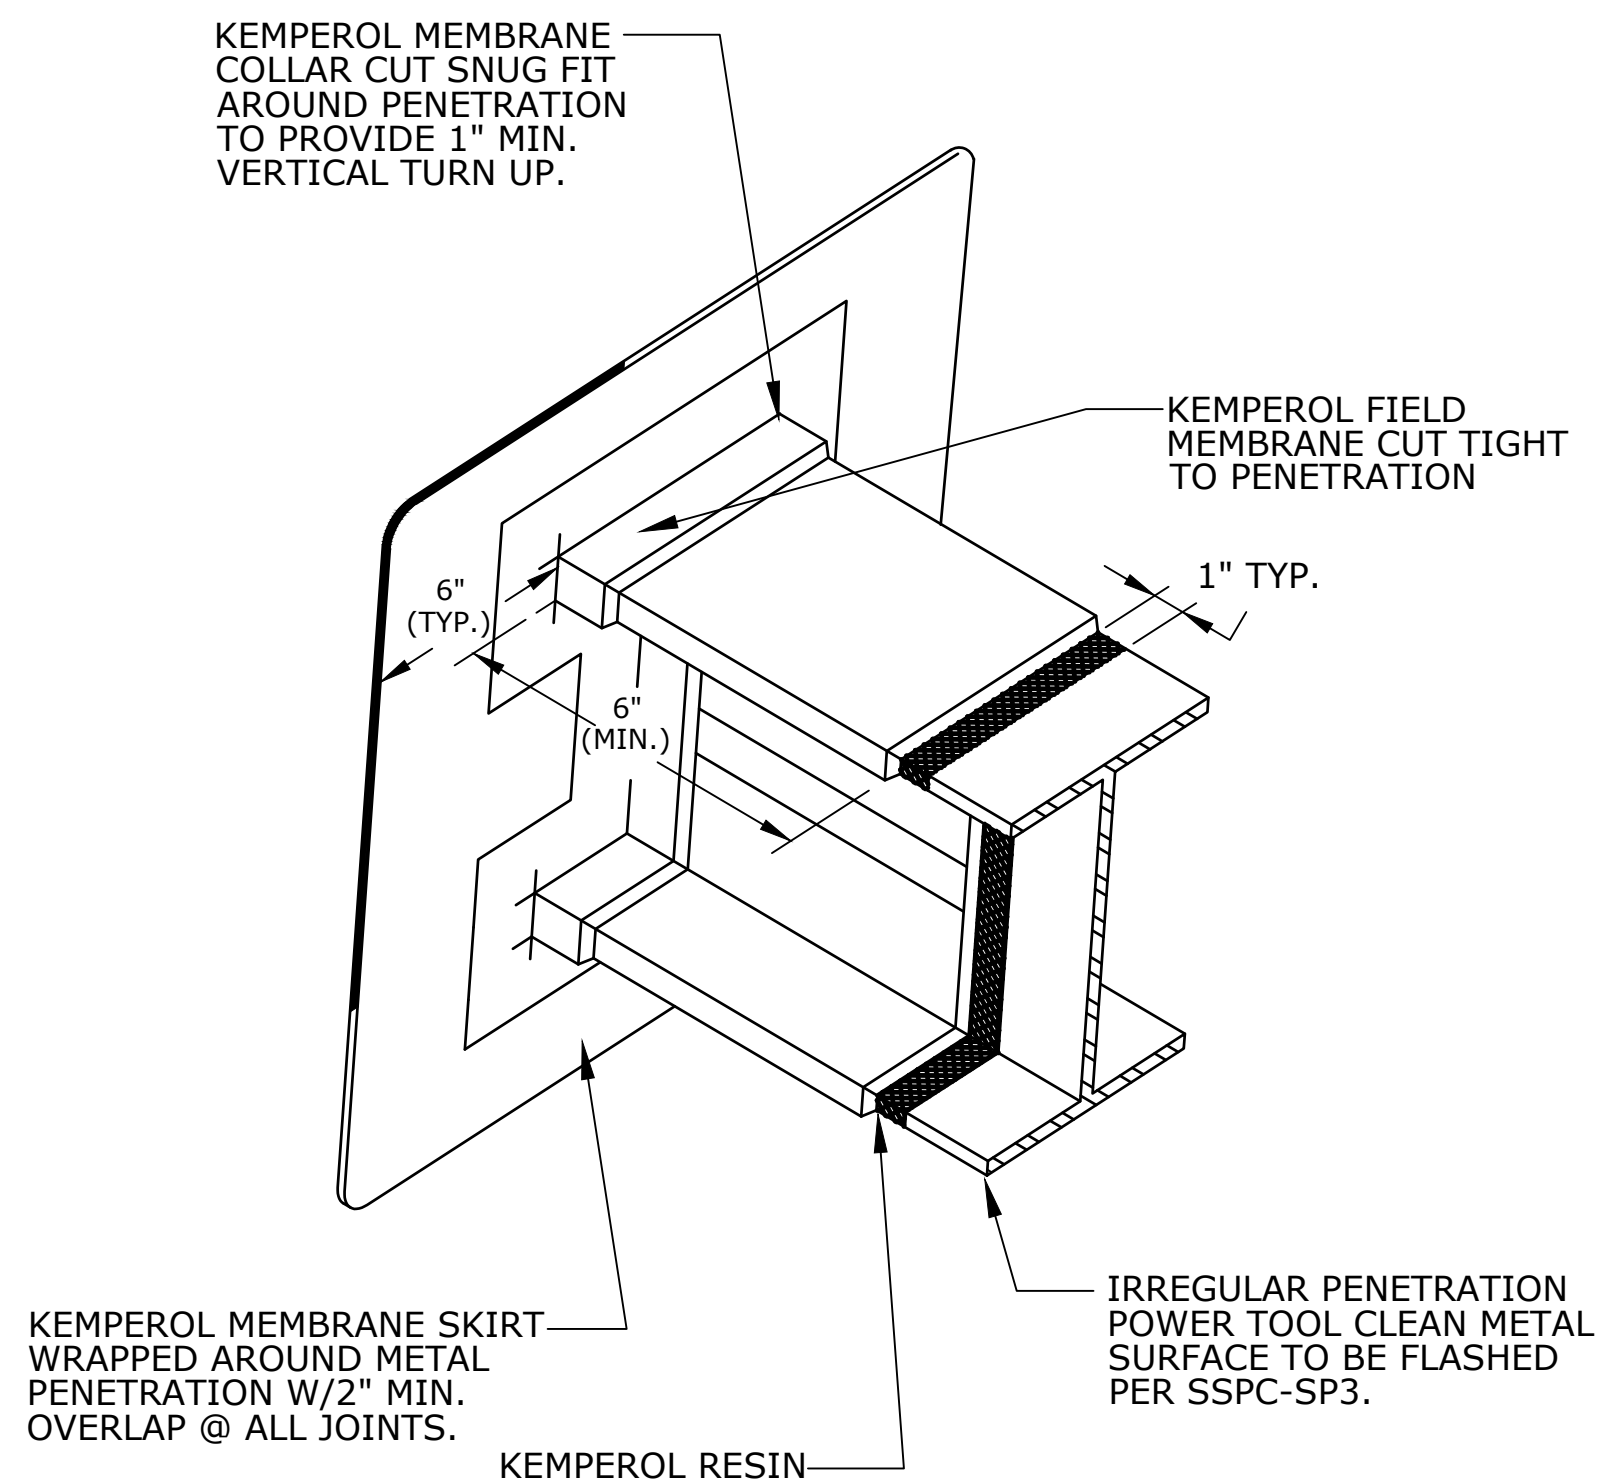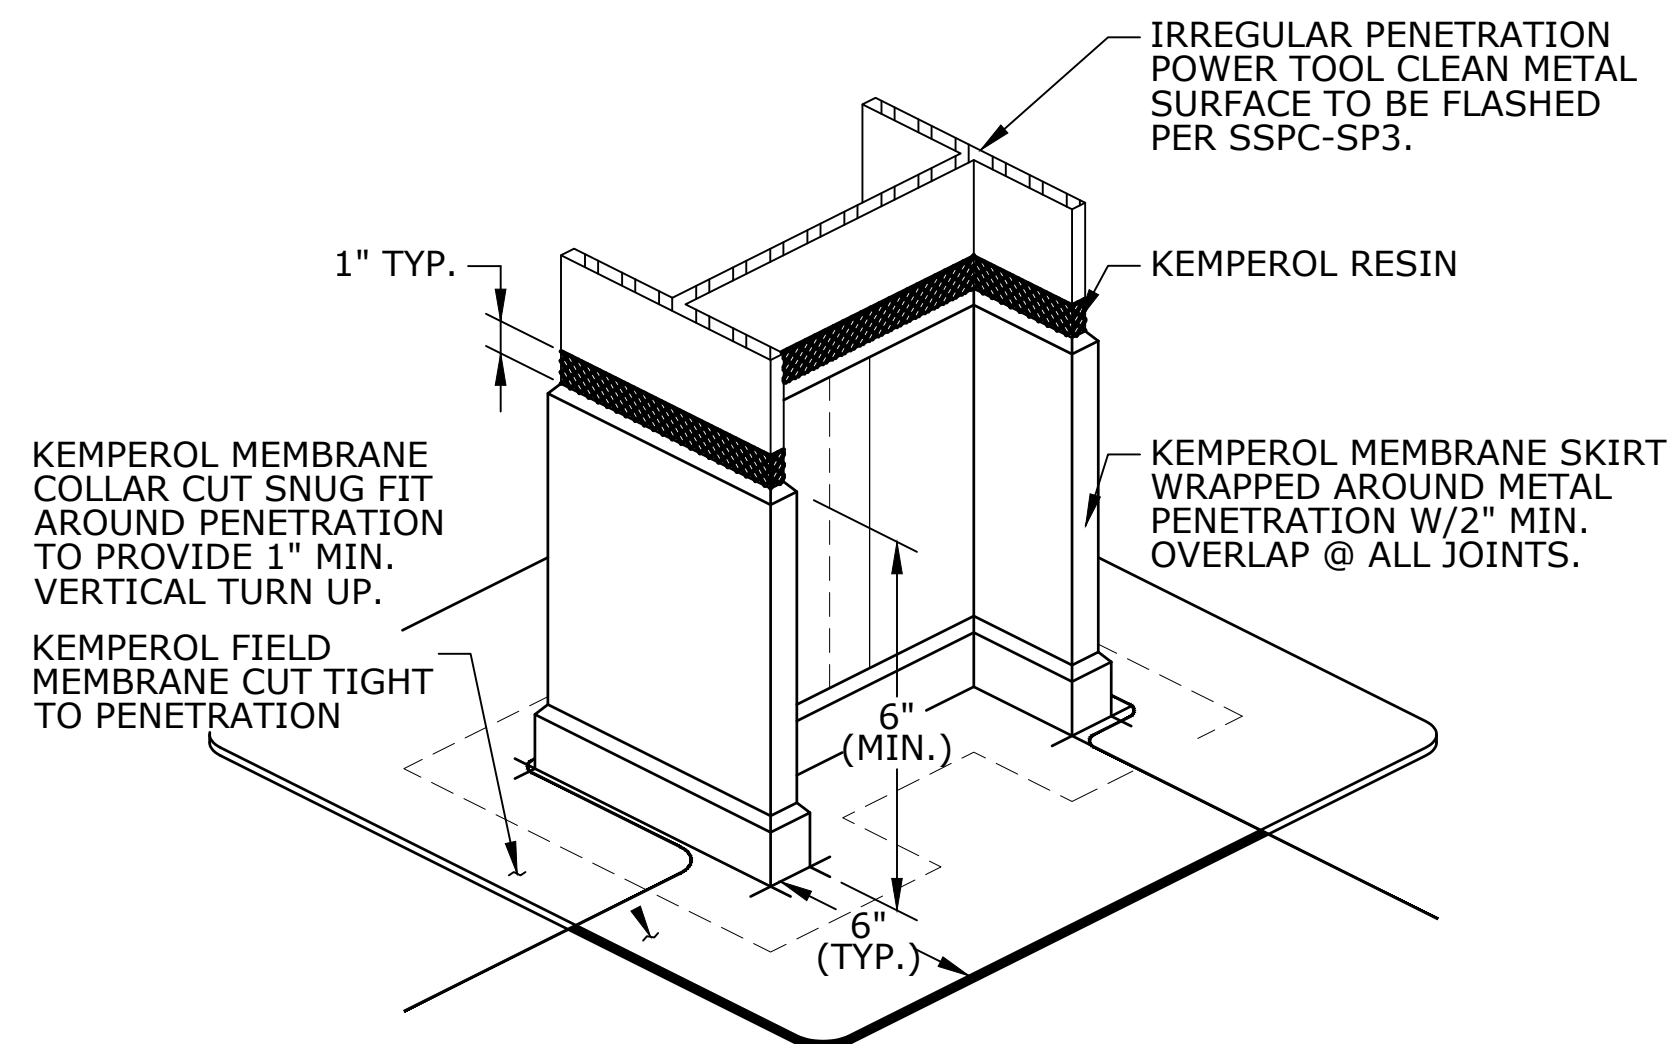

| | |
|----|--|
| A3 | IRREGULAR PENETRATION WIDE FLANGE FLASHING |
|----|--|

N.T.S.

| | |
|----|--|
| A2 | IRREGULAR PENETRATION WIDE FLANGE FLASHING |
|----|--|

N.T.S

| | |
|----|---------------------------------|
| A1 | CURB/PAD ENCAPSULATION FLASHING |
|----|---------------------------------|

N.T.S

[illegible]

PROJECT

HASTINGS-ON-HUDSON
VILLAGE HALL

PHASE 3: ROOF REPLACEMENT
AND REPAIRS

7 MAPLE AVE, HASTINGS ON HUDSON, NY 10706

ROOF WATERPROOFING DETAILS

| | | |
|------------------|-------------|----------|
| SEAL & SIGNATURE | DATE: | 10/31/22 |
| | PROJECT No: | 2118 |
| | DRAWING BY: | AD |
| | CHK BY: | TT |
| | DWG No: | |