

NOTES:


1. TIE SIGN TO TREE PROTECTION FENCE WITH 18 GA. STEEL WIRE. 2. SEE TEMPORARY TREE PROTECTION PLANS FOR LOCATIONS.


TREE PROTECTION FENCE SIGN DETAIL

1-1/2"=1"




2 ROAD CLOSED FENCE

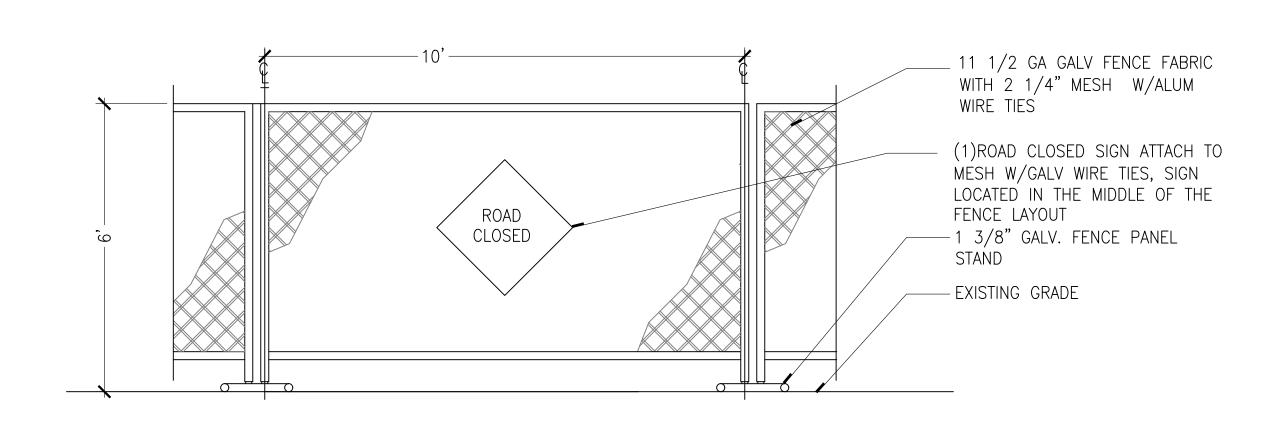

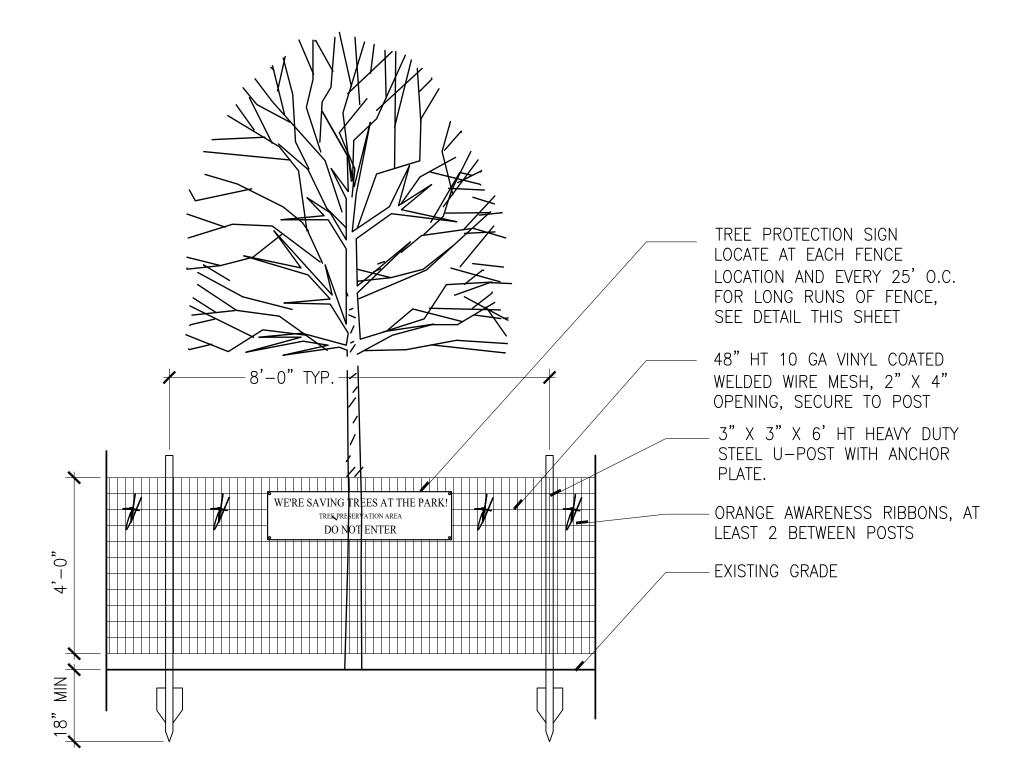

NOTE: QUARTS OR PLUGS CAN BE PLANTED CLOSER TO TREE UNDER OBSERVATION OF LANDSCAPE ARCHITECT OR ARBORIST. IN ALL CASES, TREE ROOTS MUST BE <u>CLEANLY</u> CUT -UNDER OBSERVATION OF LANDSCAPE ARCHITECT OR ARBORIST, <u>CLEANLY</u> CUT TREE ROOTS EX. TREE TRUNK 2-3" MULCH-LESS THAN OR EQUAL TO 3/4" DIA. AT 5' - MIN. DISTANCE (TYP) FOR ALL PLANTING PITS. SHIFT PLANTING PIT LOCATIONS, AS DIRECTED BY LANDSACPE BETWEEN EX. TREE -SET TOP OF AND SHRUB PLANTING ROOTBALL 1" ARCHITECT, TO AVOID ROOTS GREATER ABOVE FINISH THAN OR EQUAL TO 3/4" DIA. GRADE -KEEP MULCH MIN. 4" AWAY FROM EX. TREE TRUNKS – EXCAVATE EX. TREE ROOTS (TYP) PLANTING PIT AT 2x-3x WIDTH OF ROOTBALL BY DEPTH OF ROOTBALL. - UNDISTURBED EXISTING SOIL SOIL PREPARATION AND PLANTING IN TREE PRESERVATION AREA

TEMPORARY TREE PROTECTION FENCE

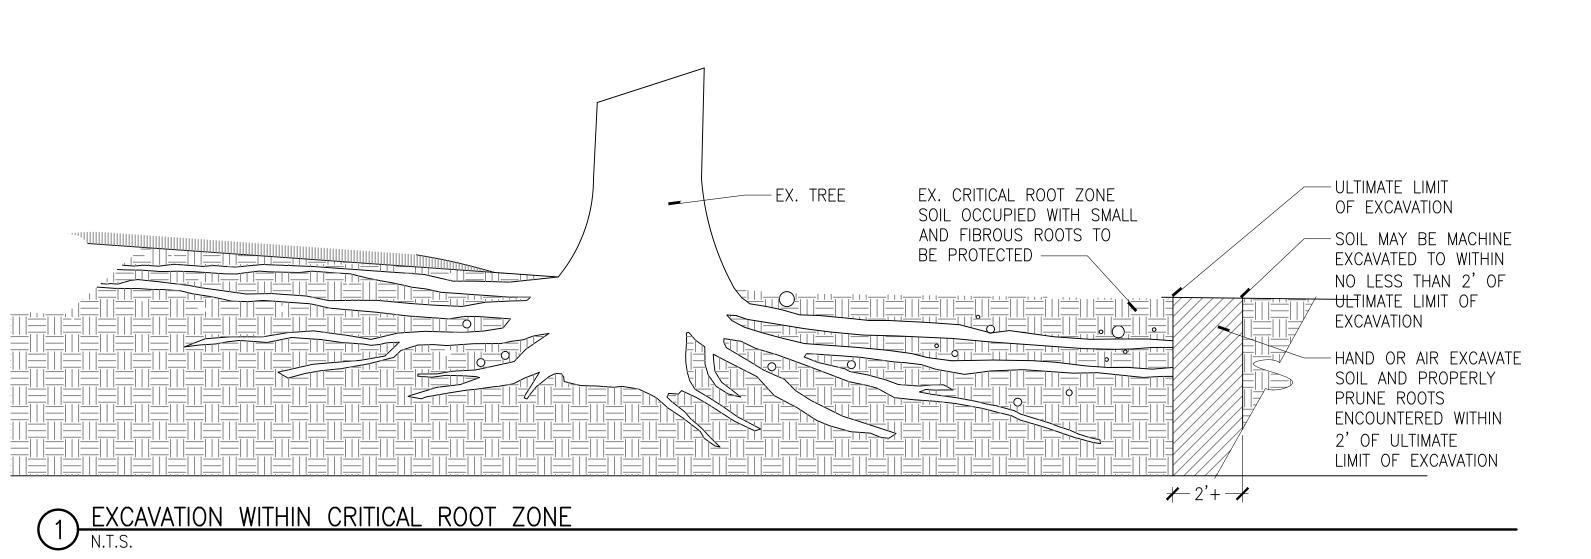

NOT BE MOVED, EVEN TEMPORARILY, WITHOUT APPROVAL FROM THE LANDSCAPE ARCHITECT. STEEL POST ANCHORED IN BLOCKS
CHAIN LINK FENCE

1) FENCE SHALL SEPARATE WORK AREAS FROM TREE/SOIL PROTECTION AREAS AT ALL TIMES. IT MAY

TREE PROTECTION AREA SIGN — _ USE ONLY ON TREE PROTECTION FENCE REMOVABLE SURFACE PLACED POST FOOTERS (4X8X12")

New York State Parks, Recreation and **Historic Preservation**

Commissioner Pro Tempore Randy Simons Gouvernor Kathy Hochul IT IS A VIOLATION OF STATE EDUCATION LAW FOR ANY PERSON, UNLESS UNDER THE DIRECTION OF A

LICENSED ARCHITECT/ENGINEER TO ALTER THIS DOCUMENT IN ANYWAY. ALTERATIONS MUST HAVE THE SEAL AFFIXED ALONG WITH A DESCRIPTION OF THE ALTERATIONS, DATE AND ARCHITECT'S/ENGINEER'S SIGNATURE. COPYRIGHT © 2015

Architectural Consultant BEYER BLINDER BELLE ARCHITECTS & PLANNERS 120 BROADWAY, 20TH FLOOR, NEW YORK, NY 10271

Structural Consultant THORNTON TOMASETTI
120 BROADWAY, 15TH FLOOR, NEW YORK, NY 10271

Thornton Tomasetti

MEP / FP / IT Consultant
LANDMARKS FACILITIES GROUP
252 EAST AVENUE, NORWALK, CT 06855

LFG LANDMARK FACILITIES GROUP, INC.

BEYER BLINDER BELLE

Civil Consultant CHA CONSULTING, INC. 575 BROADWAY, SUITE 301, ALBANY, NY 12207 CAV

Landscape Consultant RHODESIDE HARWELL LANDSCAPE ARCHITECTURE 347 WEST 36TH STREET, SUITE 1201, NEW YORK, NY 10018

Lighting Consultant
HLB LIGHTING
38 EAST 32ND STREET, 11TH FLOOR, NEW YORK, NY 10016

Signage Consultant LVCK - A BEYER BLINDER BELLE STUDIO 120 BROADWAY, 20TH FLOOR, NEW YORK, NY 10271

LVCK | A Beyer Blinder Br

NYS OPRHP Taconic Region 9 Old Post Rd, PO Box 308 Staatsburg, NY 12580 (845) 889 - 4100

Regional Director: Linda Cooper Capital District Manager: Garrett Jobson

Project Title:

John Jay Homestead Site And Building Enhancements

Project Location:

NY 10536

Key Plan

REVISIONS

PROGRESS CD SUBMISSION 4/10/2024

Drawn By: Seal and Signature

Approved By: 04/10/24

Sheet Title **Drawing Number**

TREE PROTECTION L-601 **DETAILS**

Project Number: D006292 of 367