



DRIVE IN RAMP SECTION

SCALE: 1/2" = 1'-0"

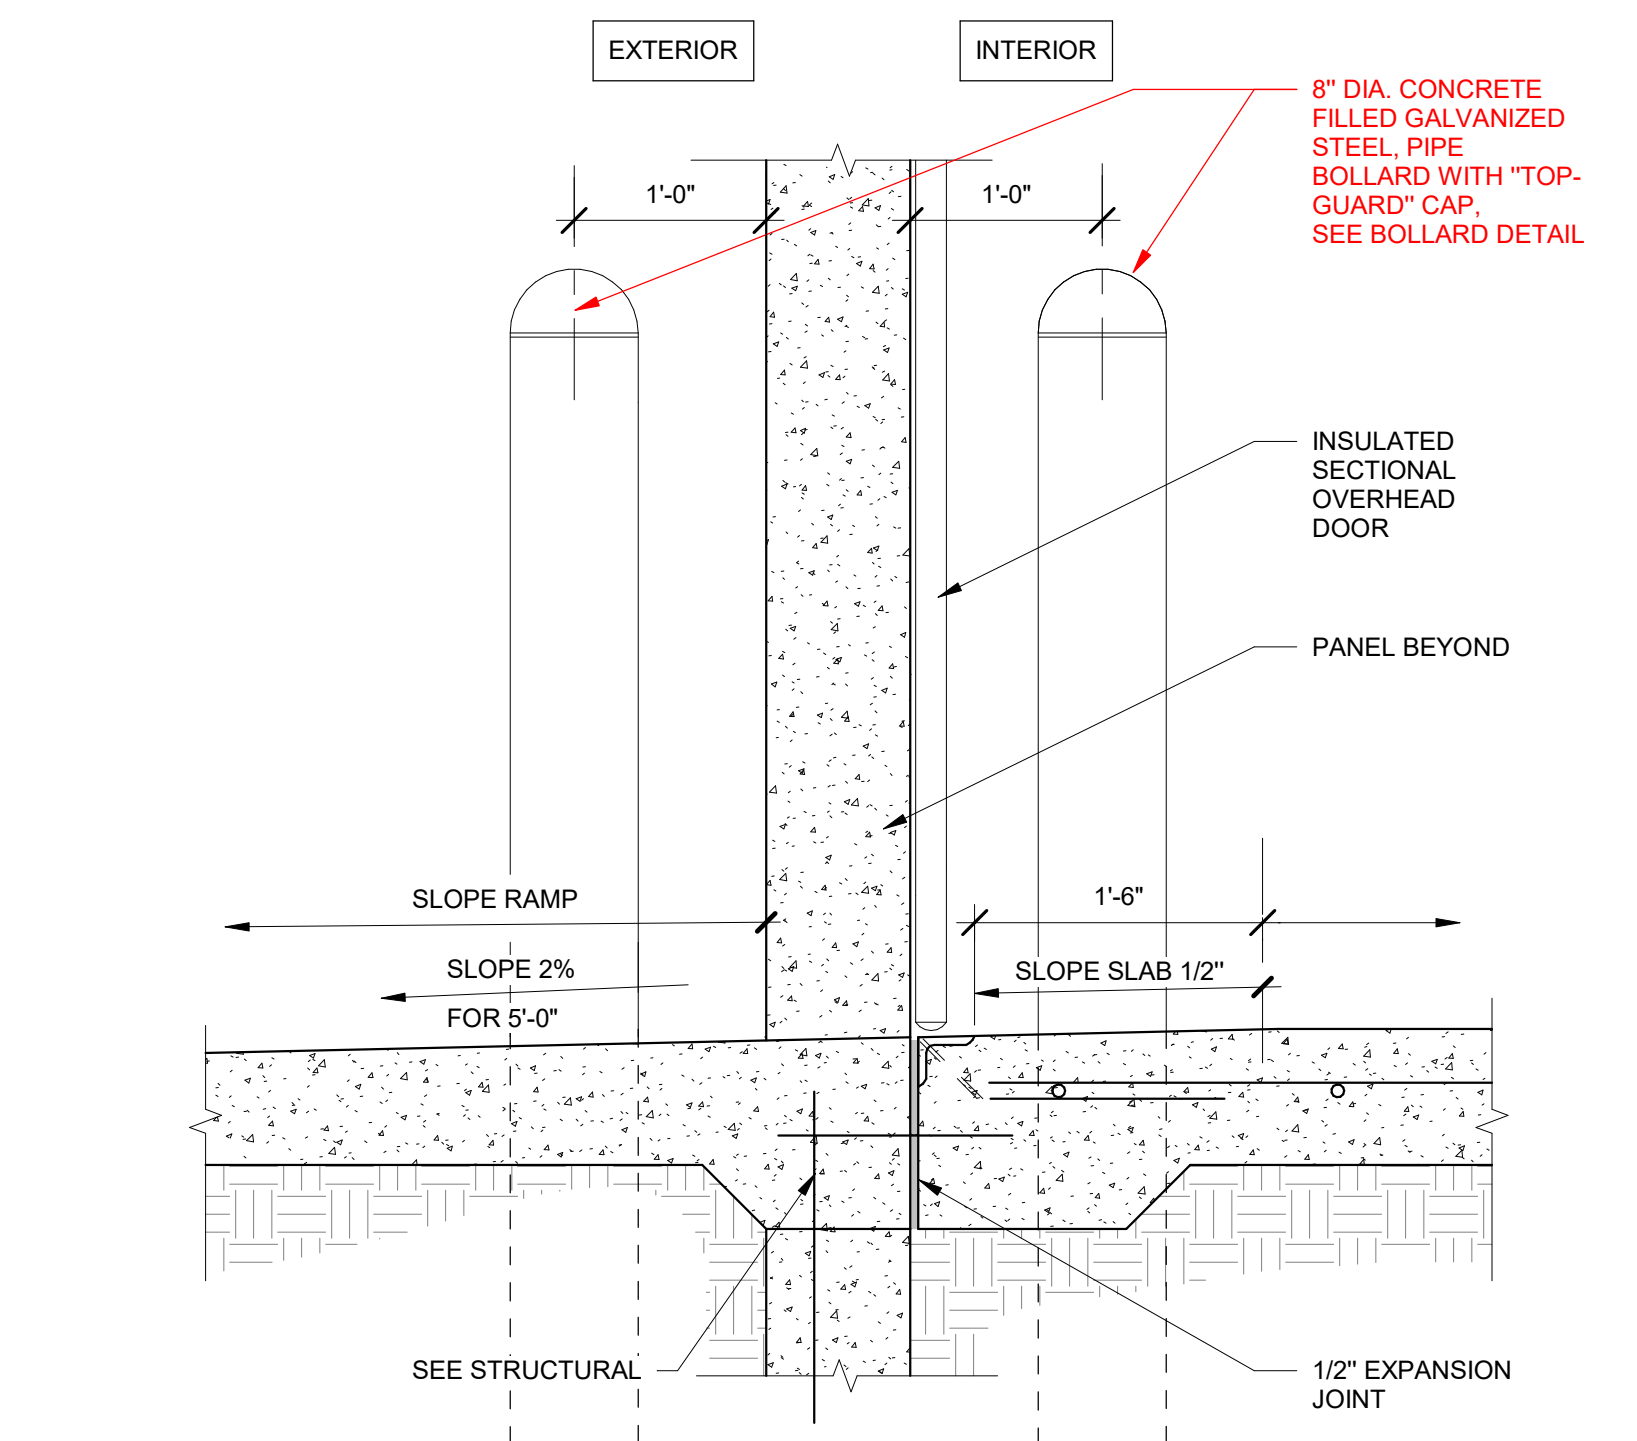


DRIVE-IN RAMP DOOR SECTION

SCALE: 1" = 1'-0"

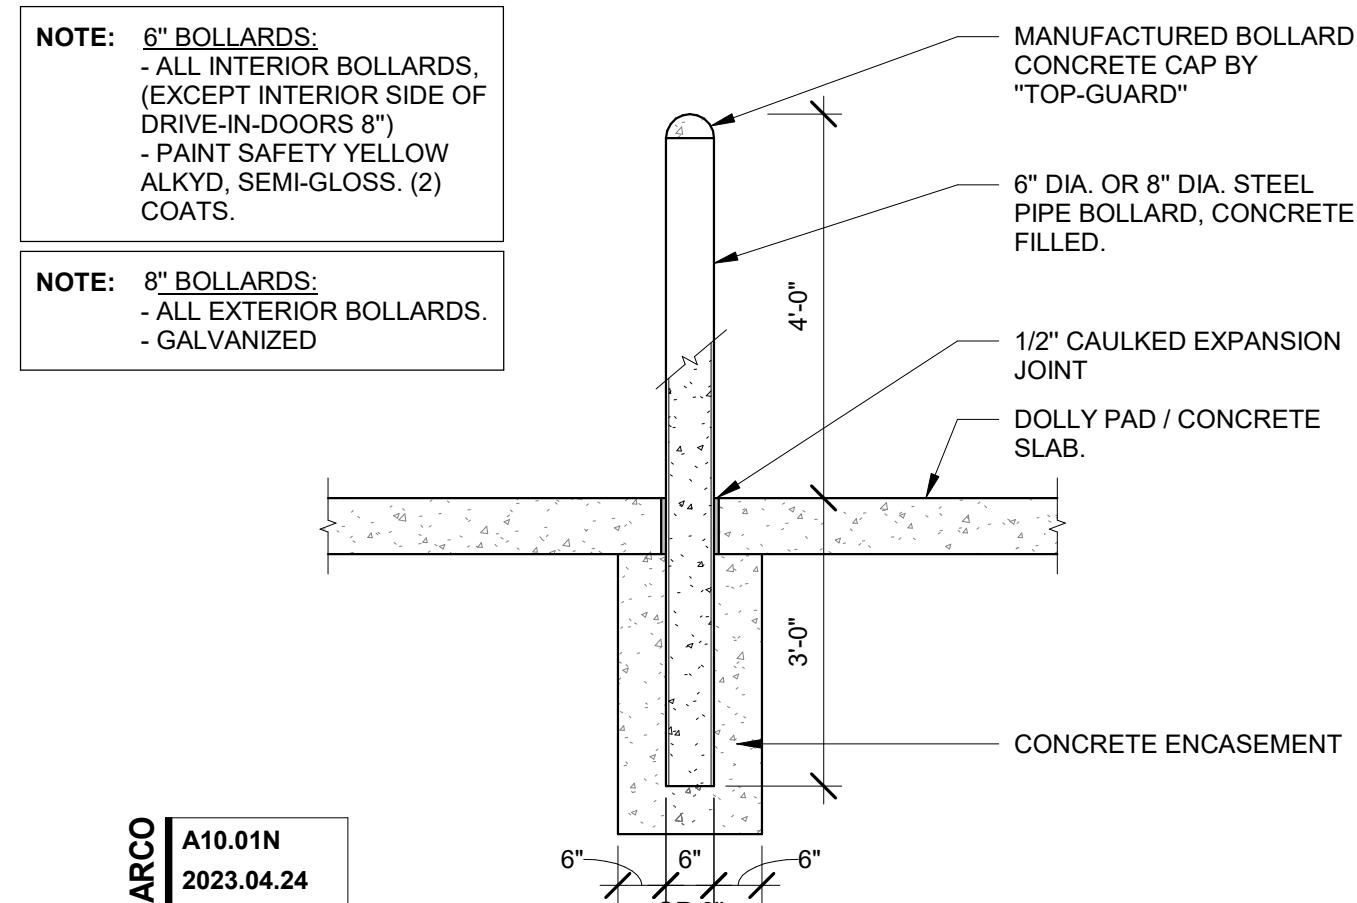


BOLLARD SECTION

SCALE: 1/2" = 1'-0"

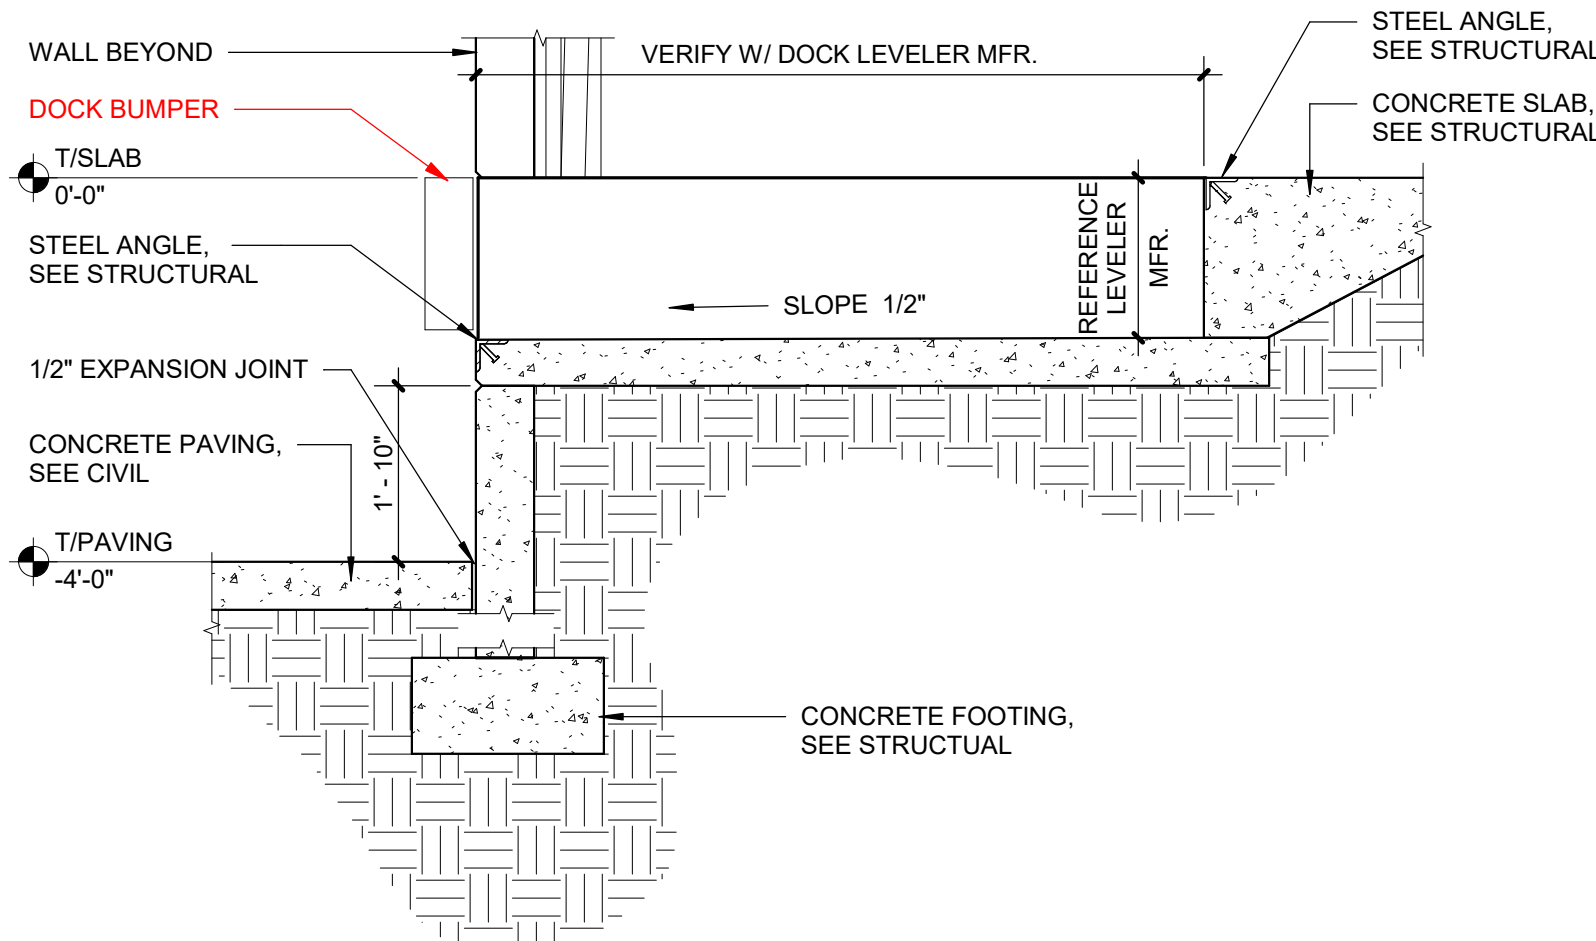


DOCK LEVELER SECTION

SCALE: 1/2" = 1'-0"

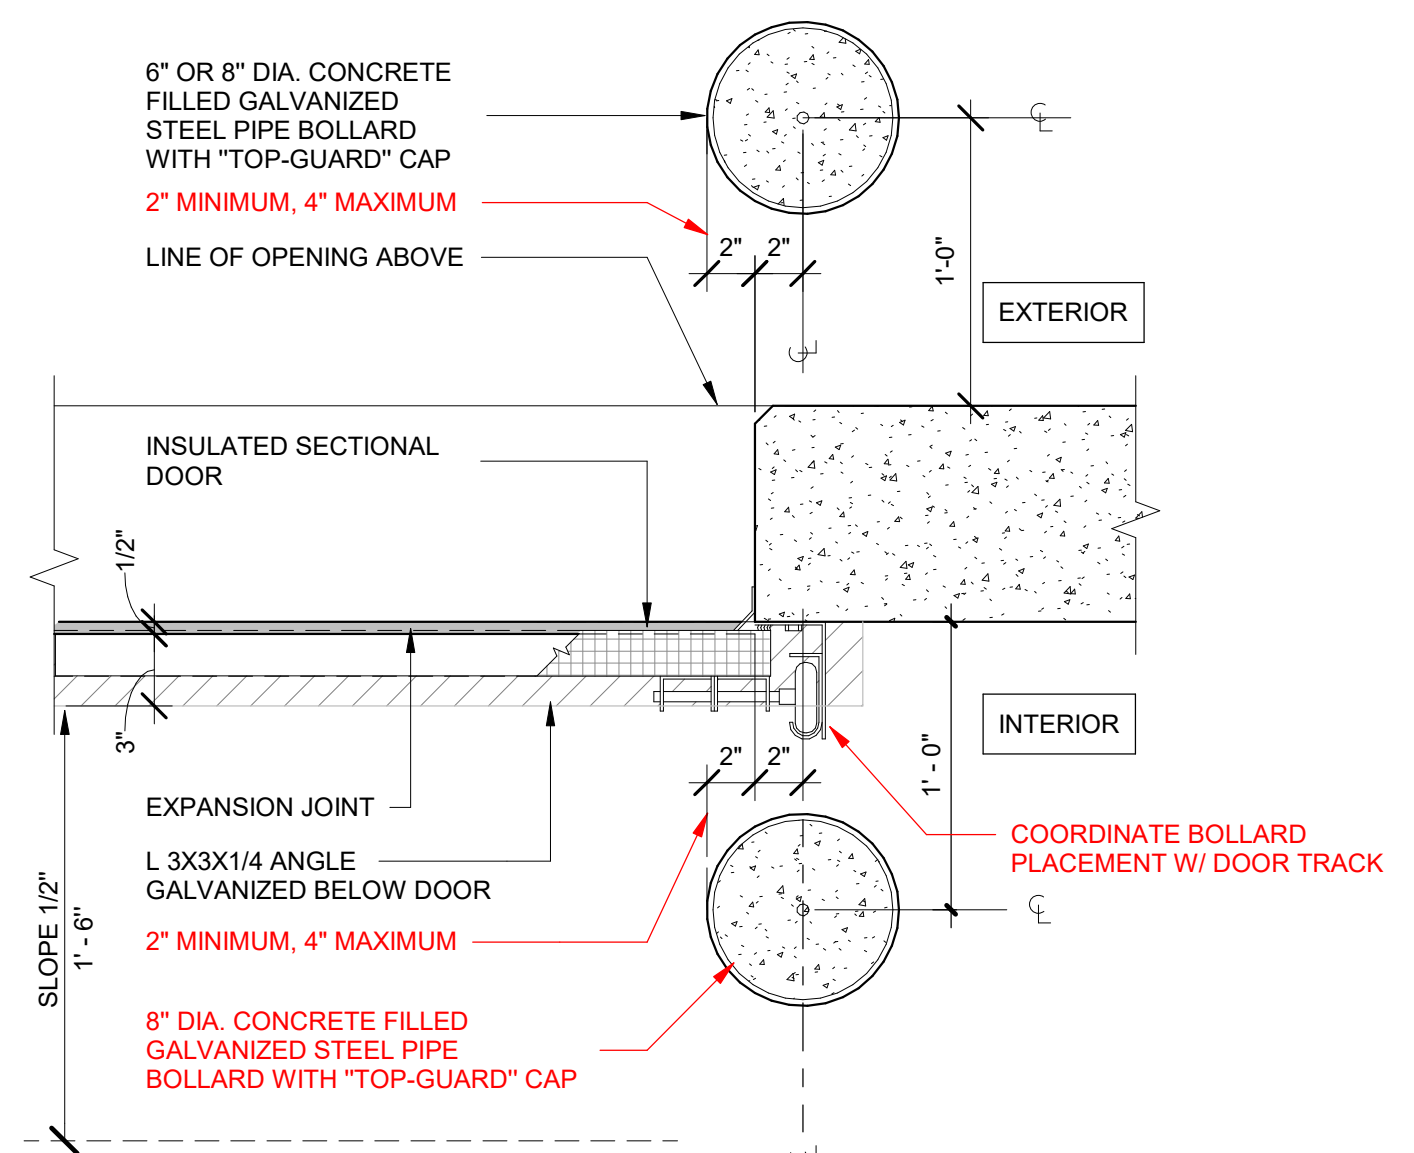


DRIVE IN RAMP PLAN - JAMB

SCALE: 1 1/2" = 1'-0"

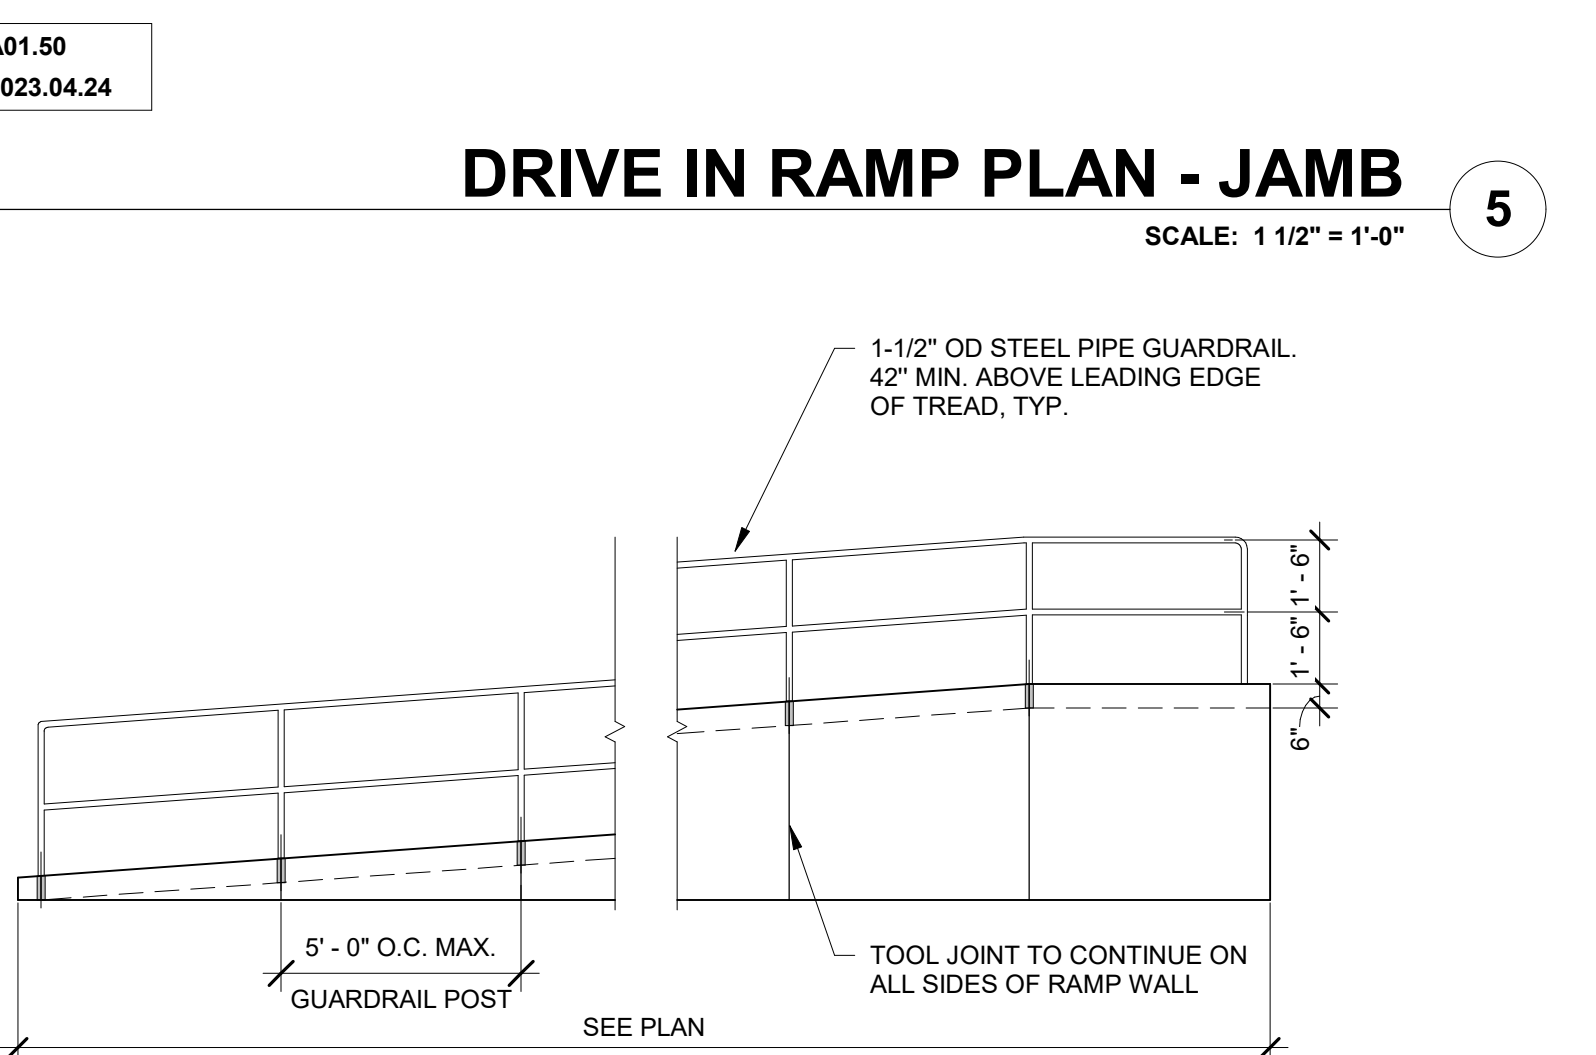


DRIVE-IN RAMP ELEVATION

SCALE: 1/4" = 1'-0"

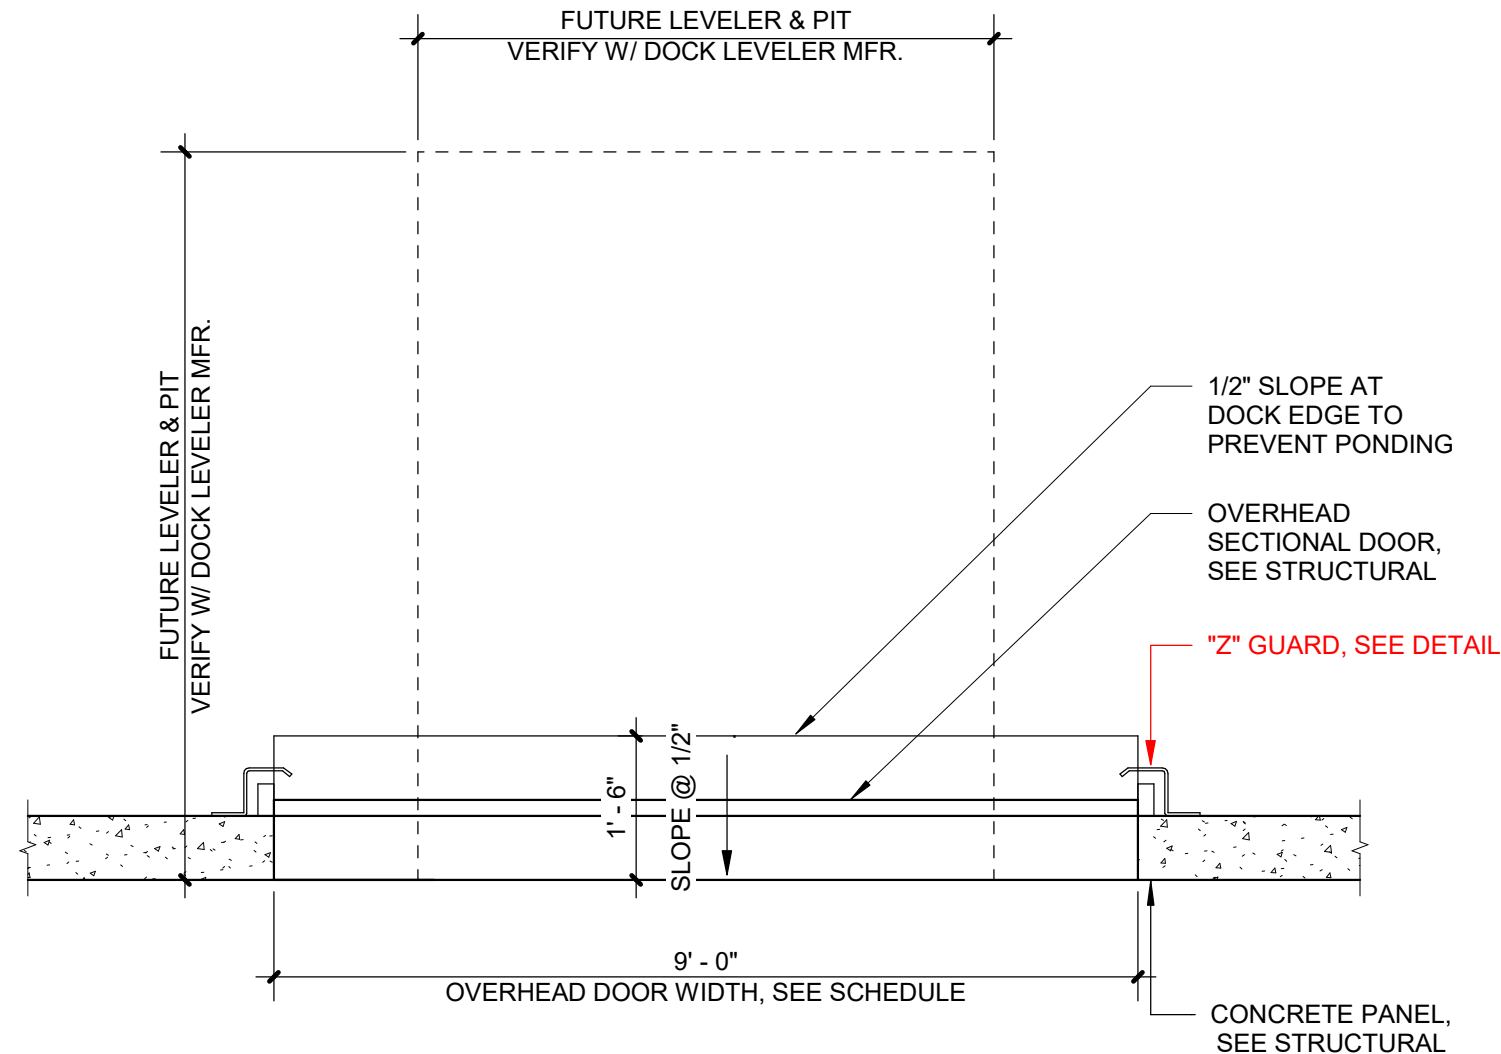


FUTURE DOCK LEVELER PLAN

SCALE: 1/2" = 1'-0"

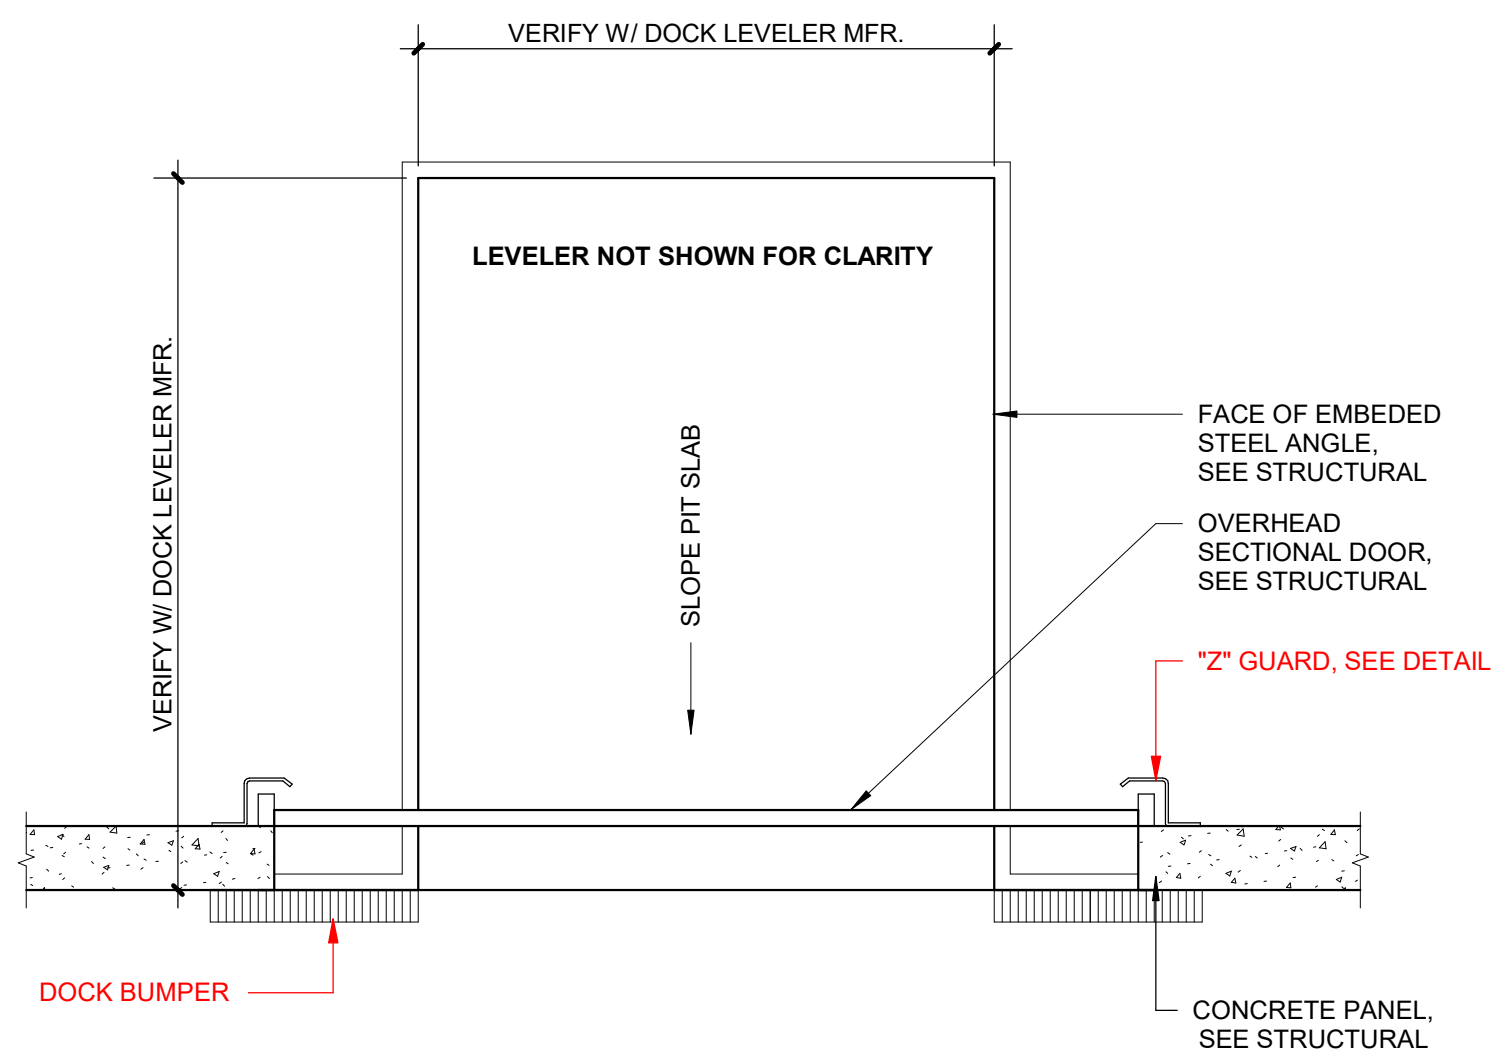


DOCK LEVELER PLAN

SCALE: 1/2" = 1'-0"

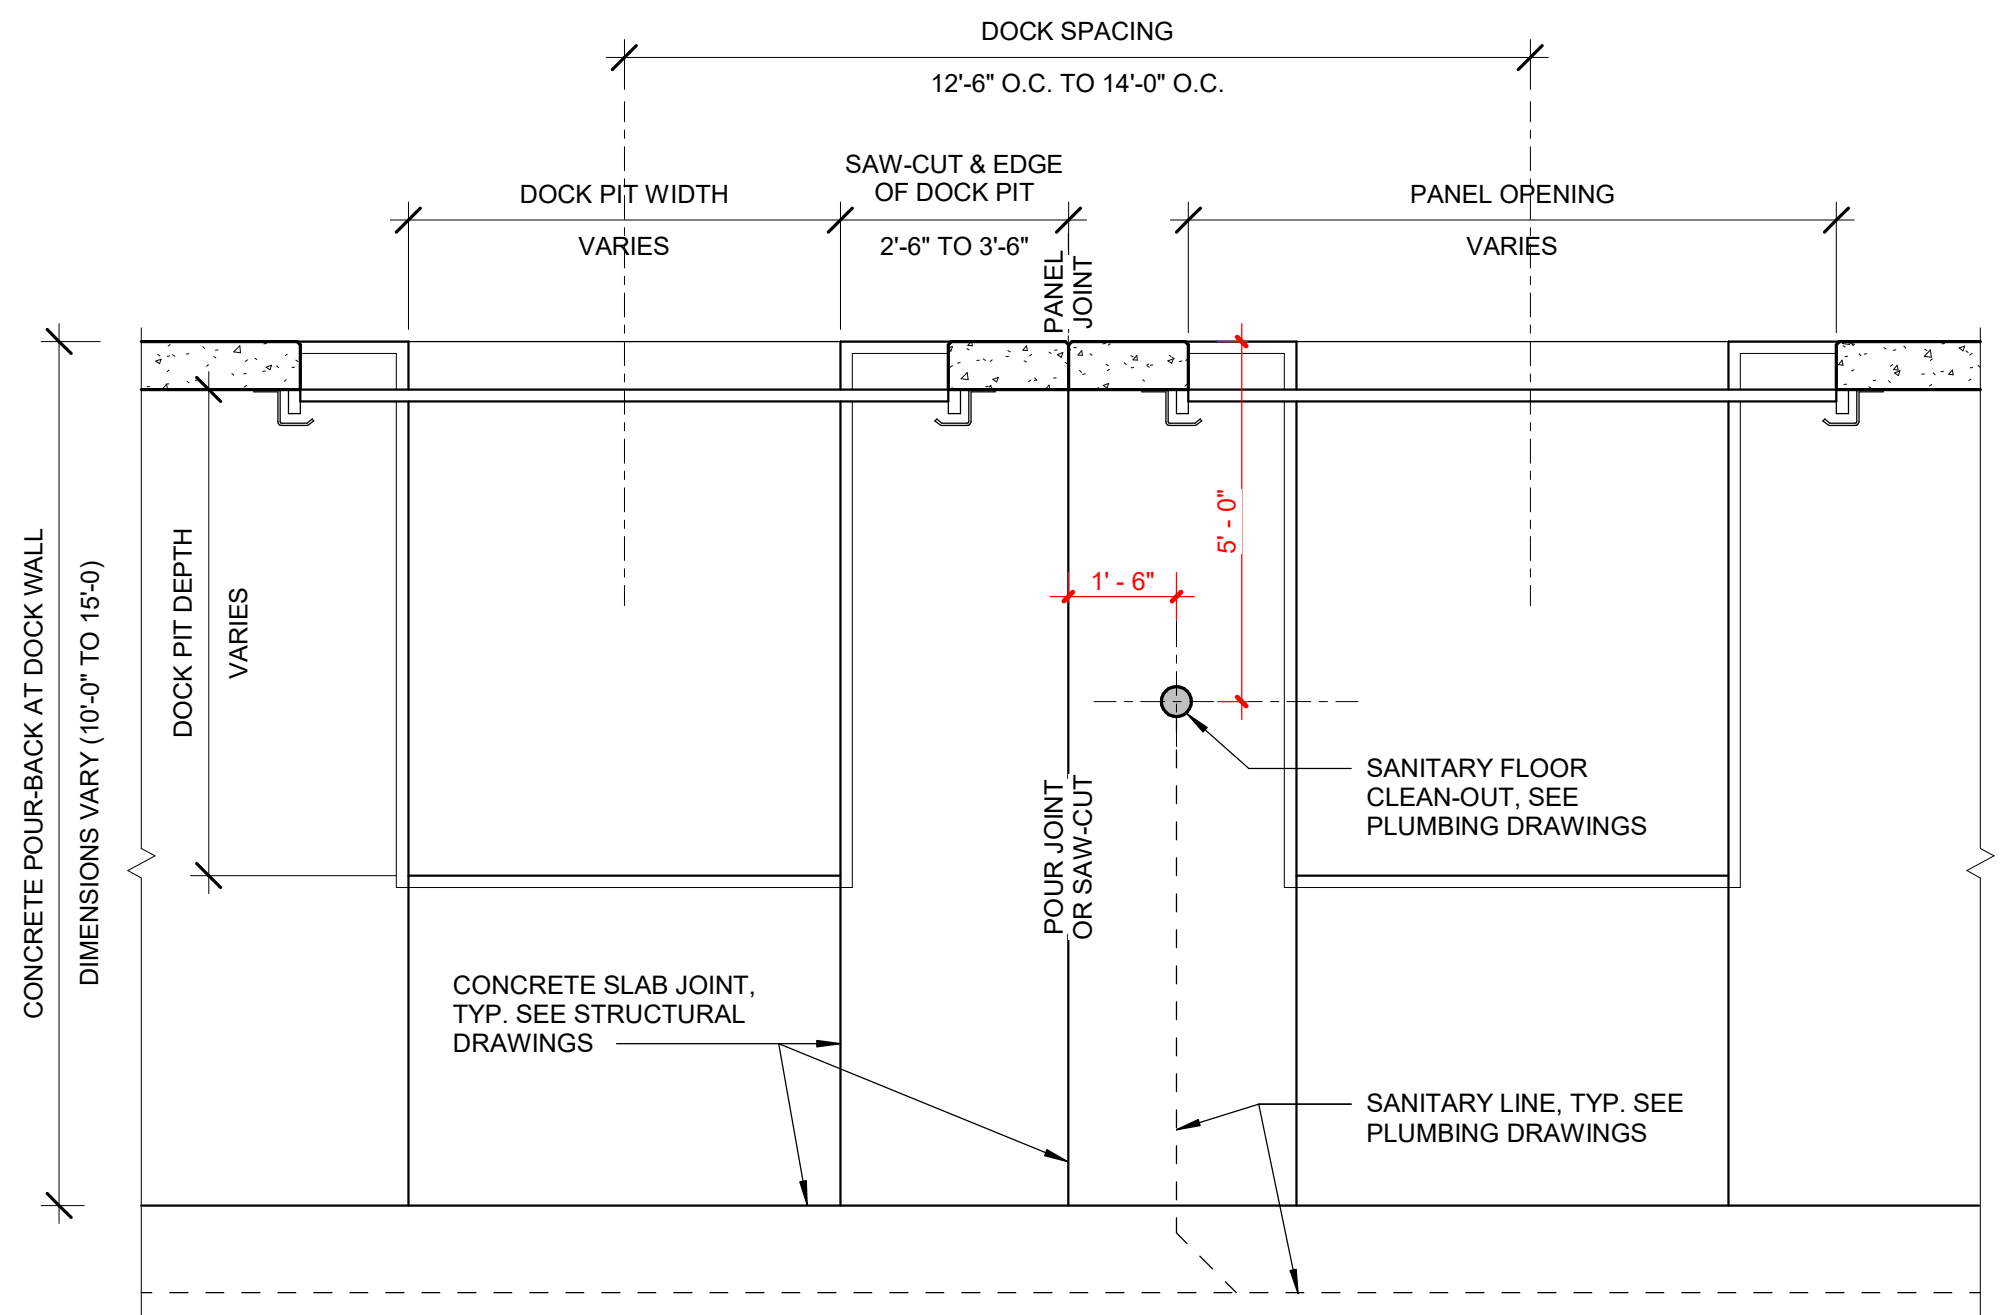


SANITARY CLEANOUT BETWEEN DOCK DOORS

SCALE: 3/8" = 1'-0"

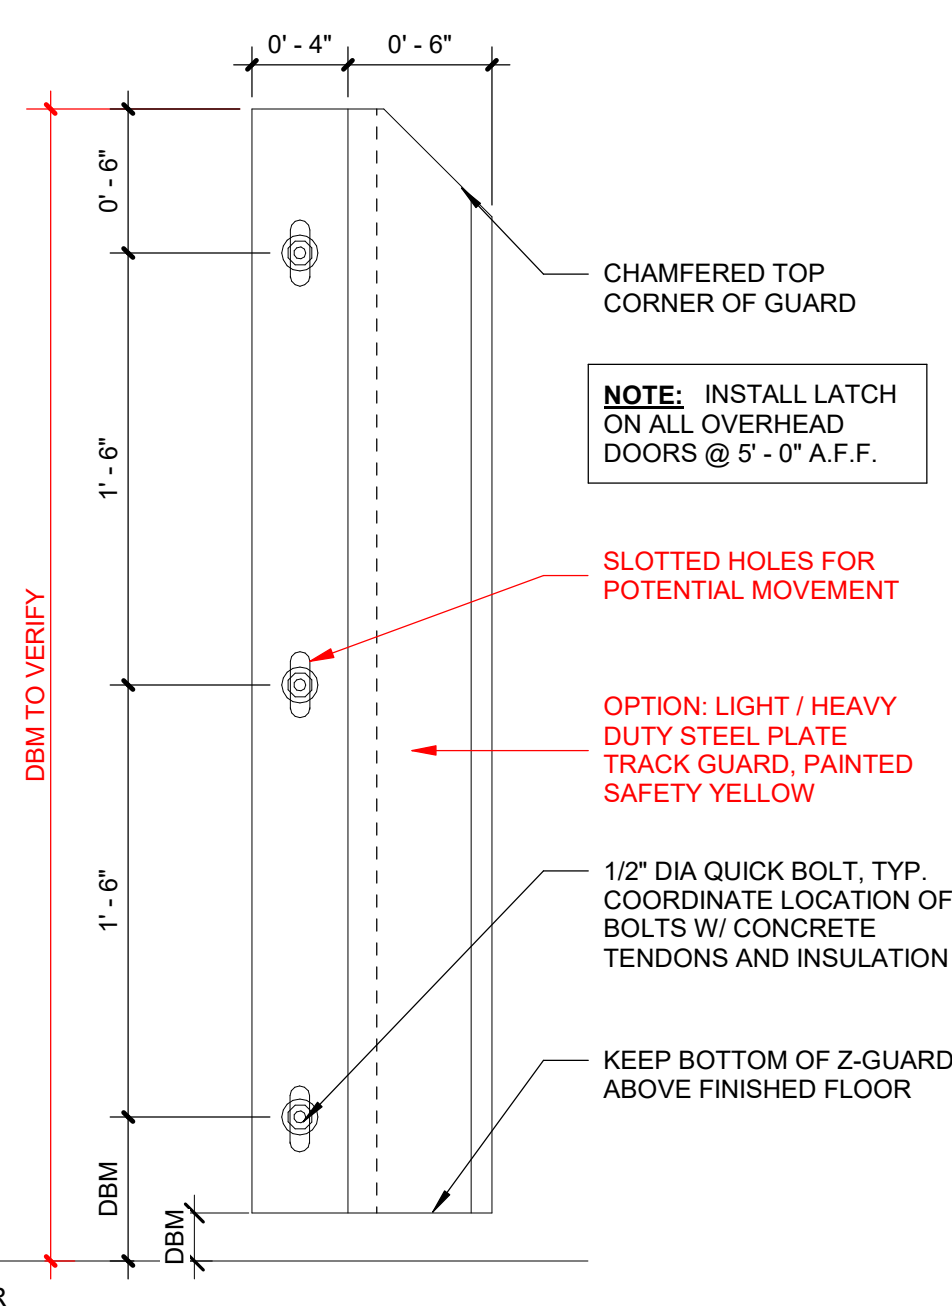

Z-GUARD ELEVATION, MOUNTED AFF

SCALE: 1 1/2" = 1'-0"

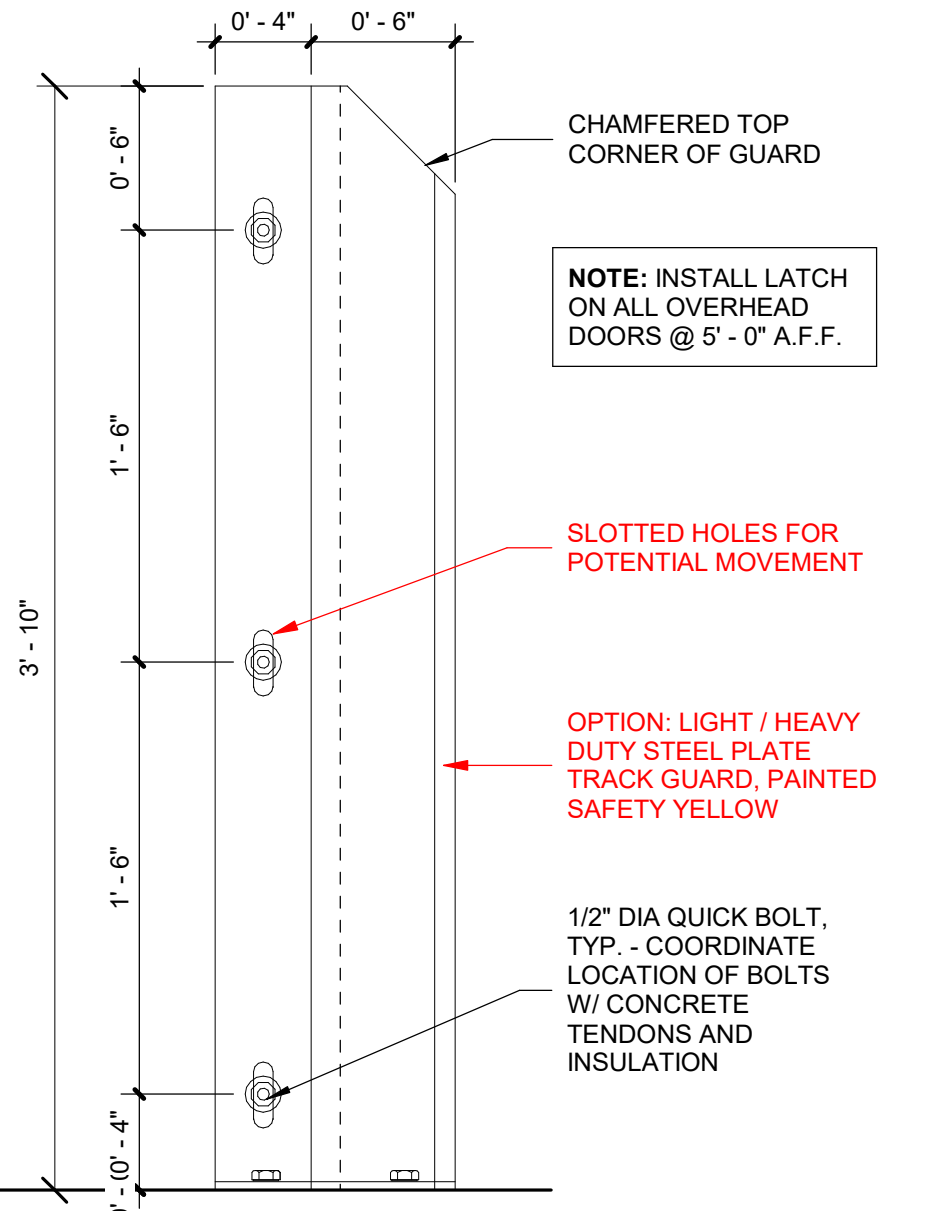

Z-GUARD ELEVATION, MOUNTED AT SLAB

SCALE: 1 1/2" = 1'-0"