


ANCHOR DETAILS - MARMORIO TILE

SCALE: 3/4" = 1'-0"


9

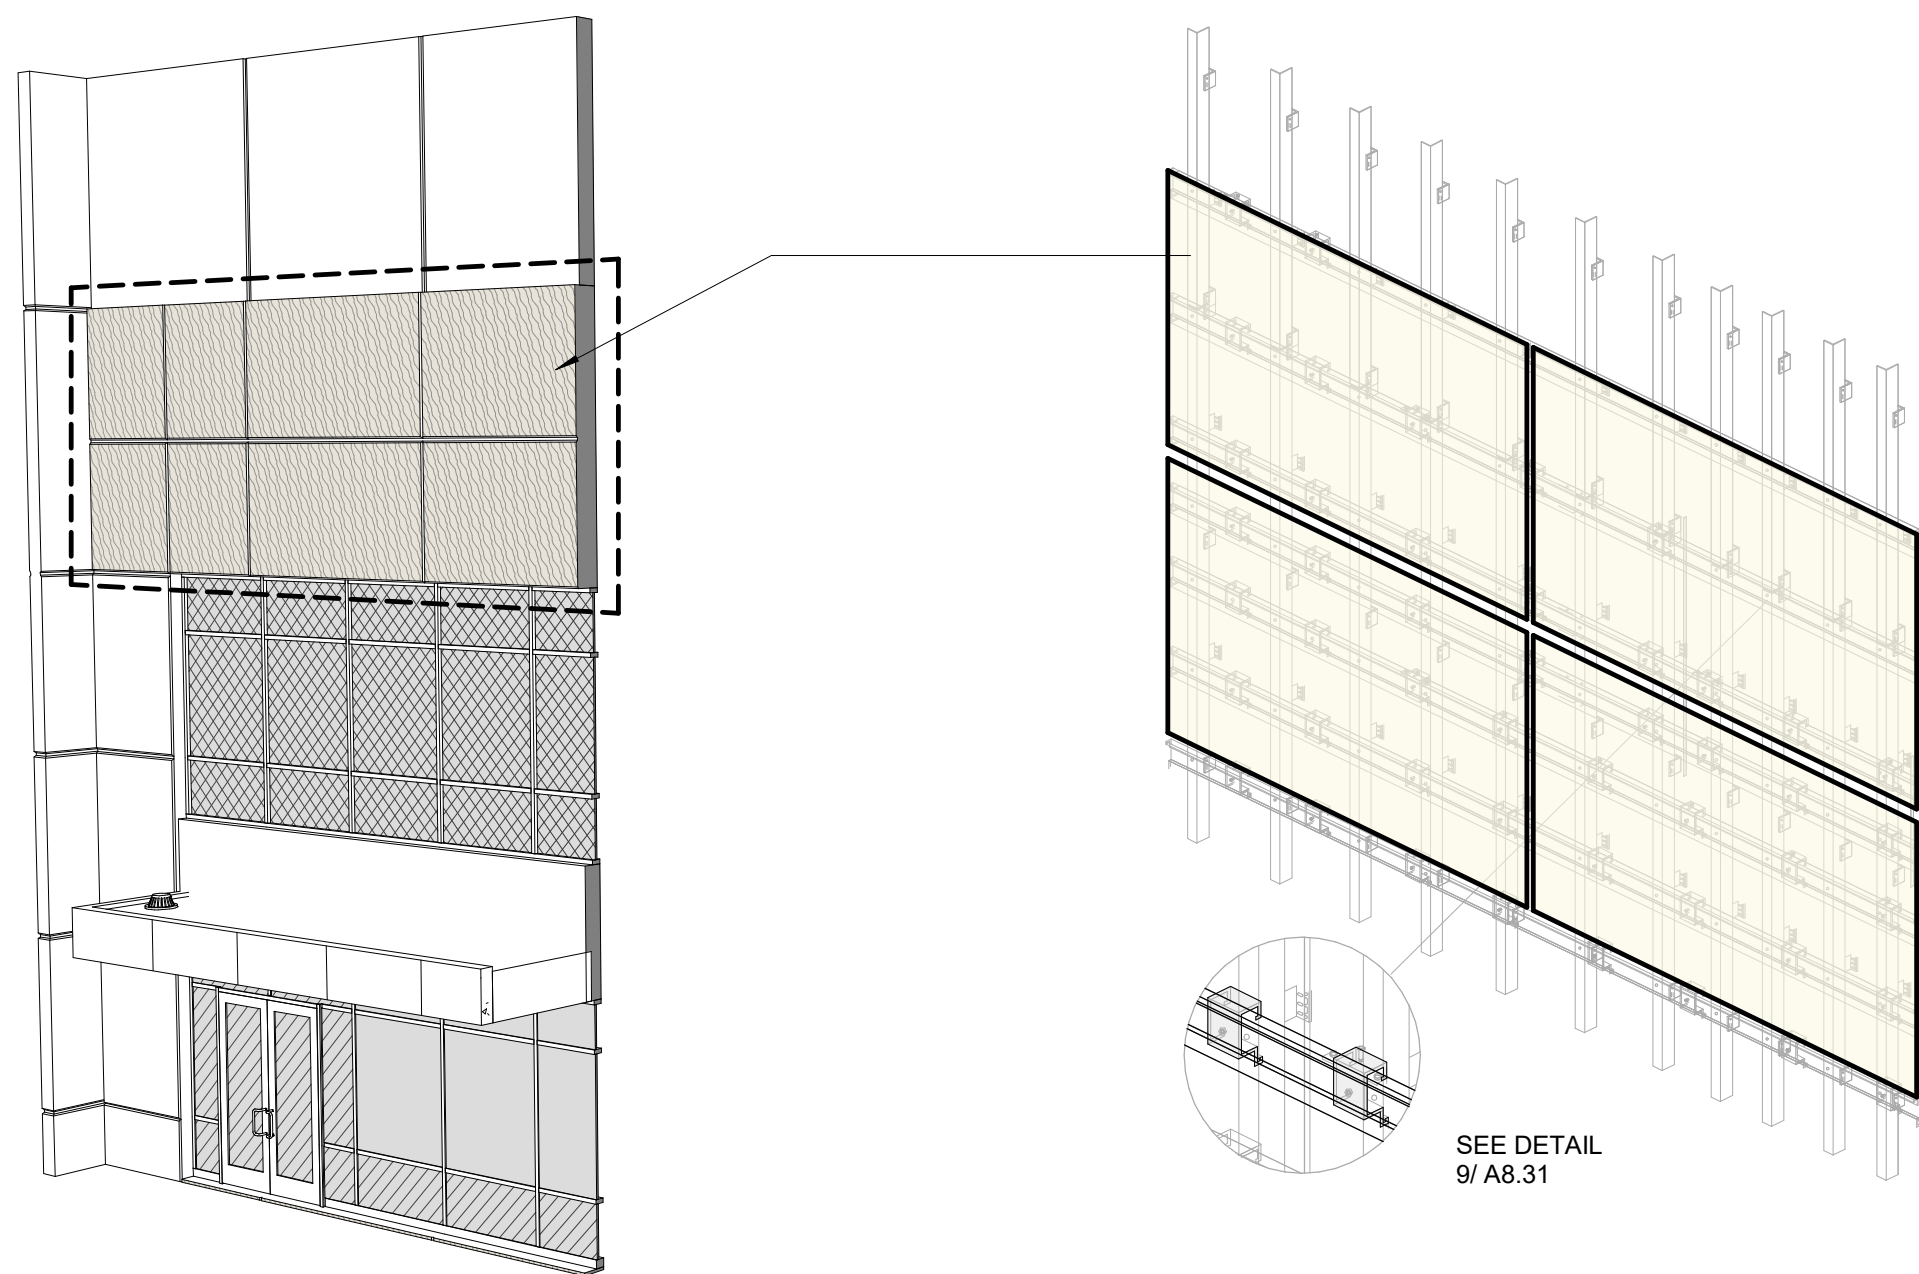

KEIL ANCHOR SYSTEM

SCALE: 1/2" = 1'-0"

8

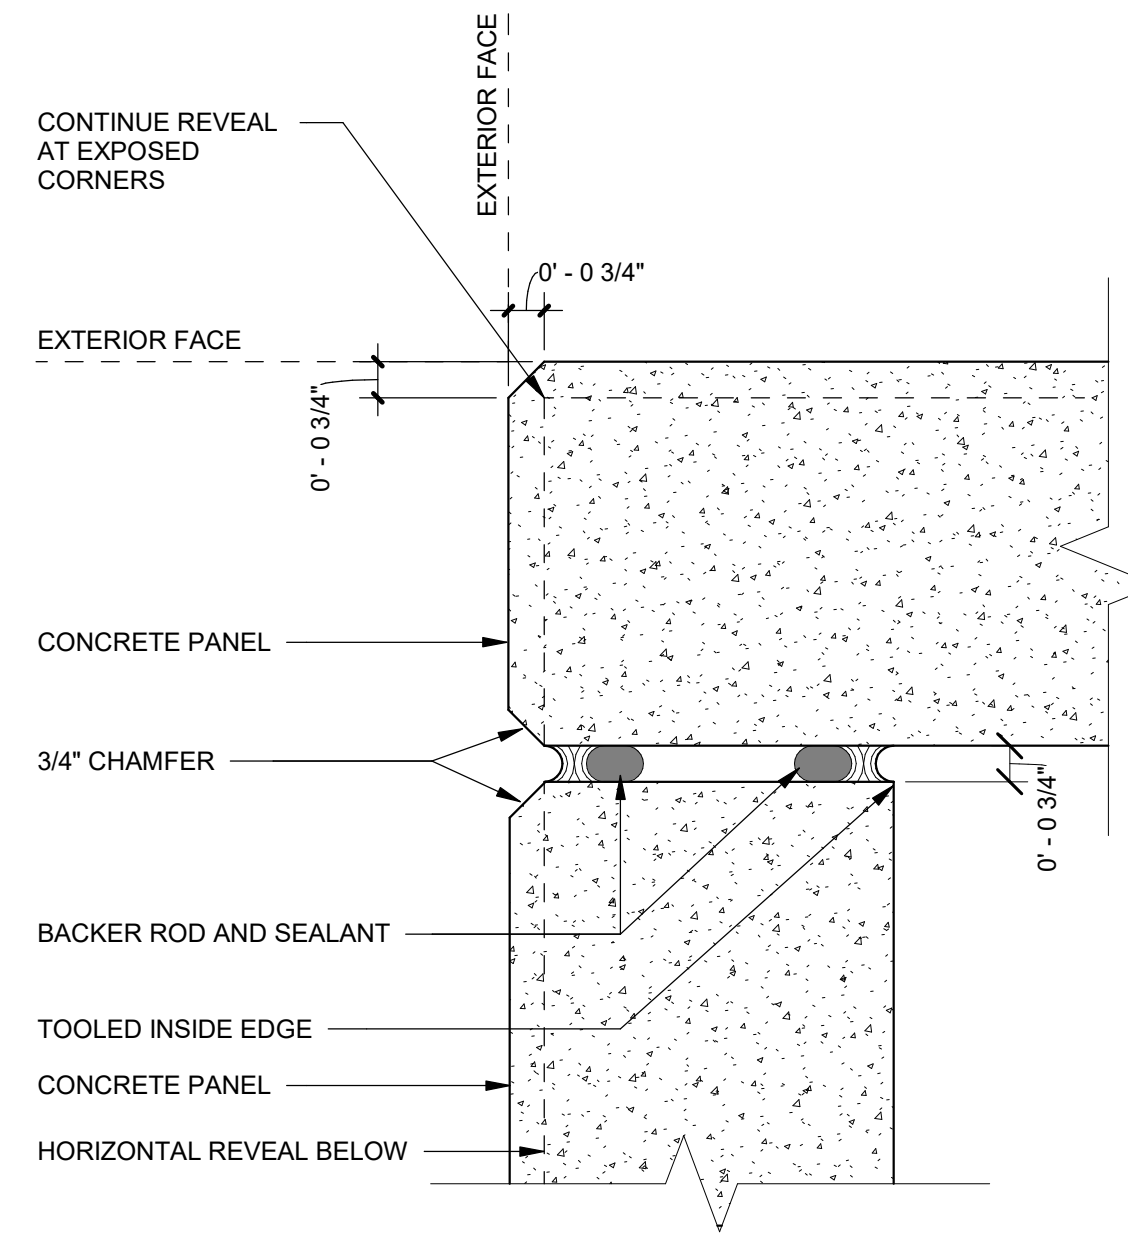


ARCO A31.51
2023.04.24

CORNER PANEL BUTT JOINT

SCALE: 3" = 1'-0"

7

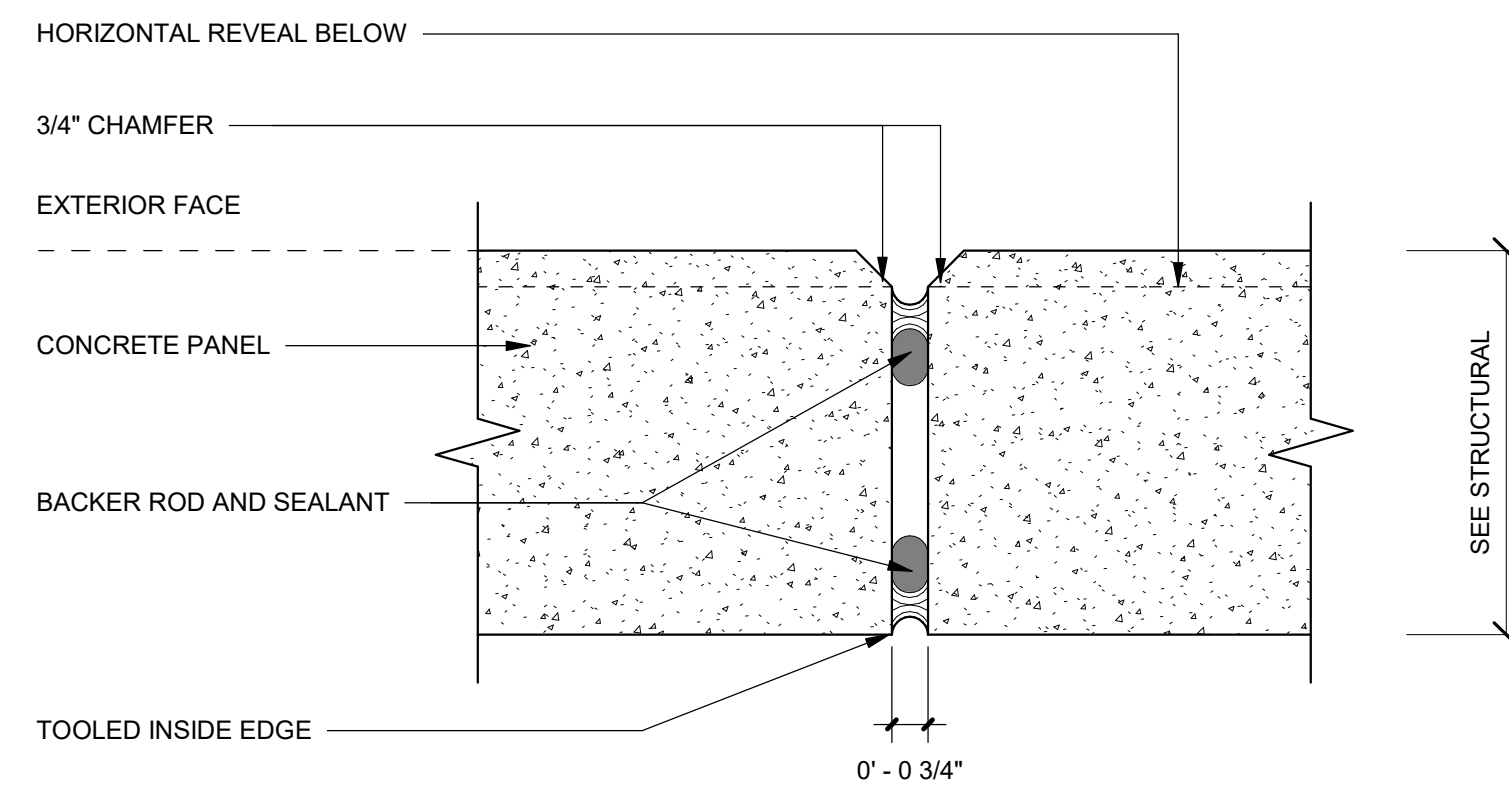


ARCO A31.50
2023.04.24

TYPICAL PANEL JOINT

SCALE: 3" = 1'-0"

6

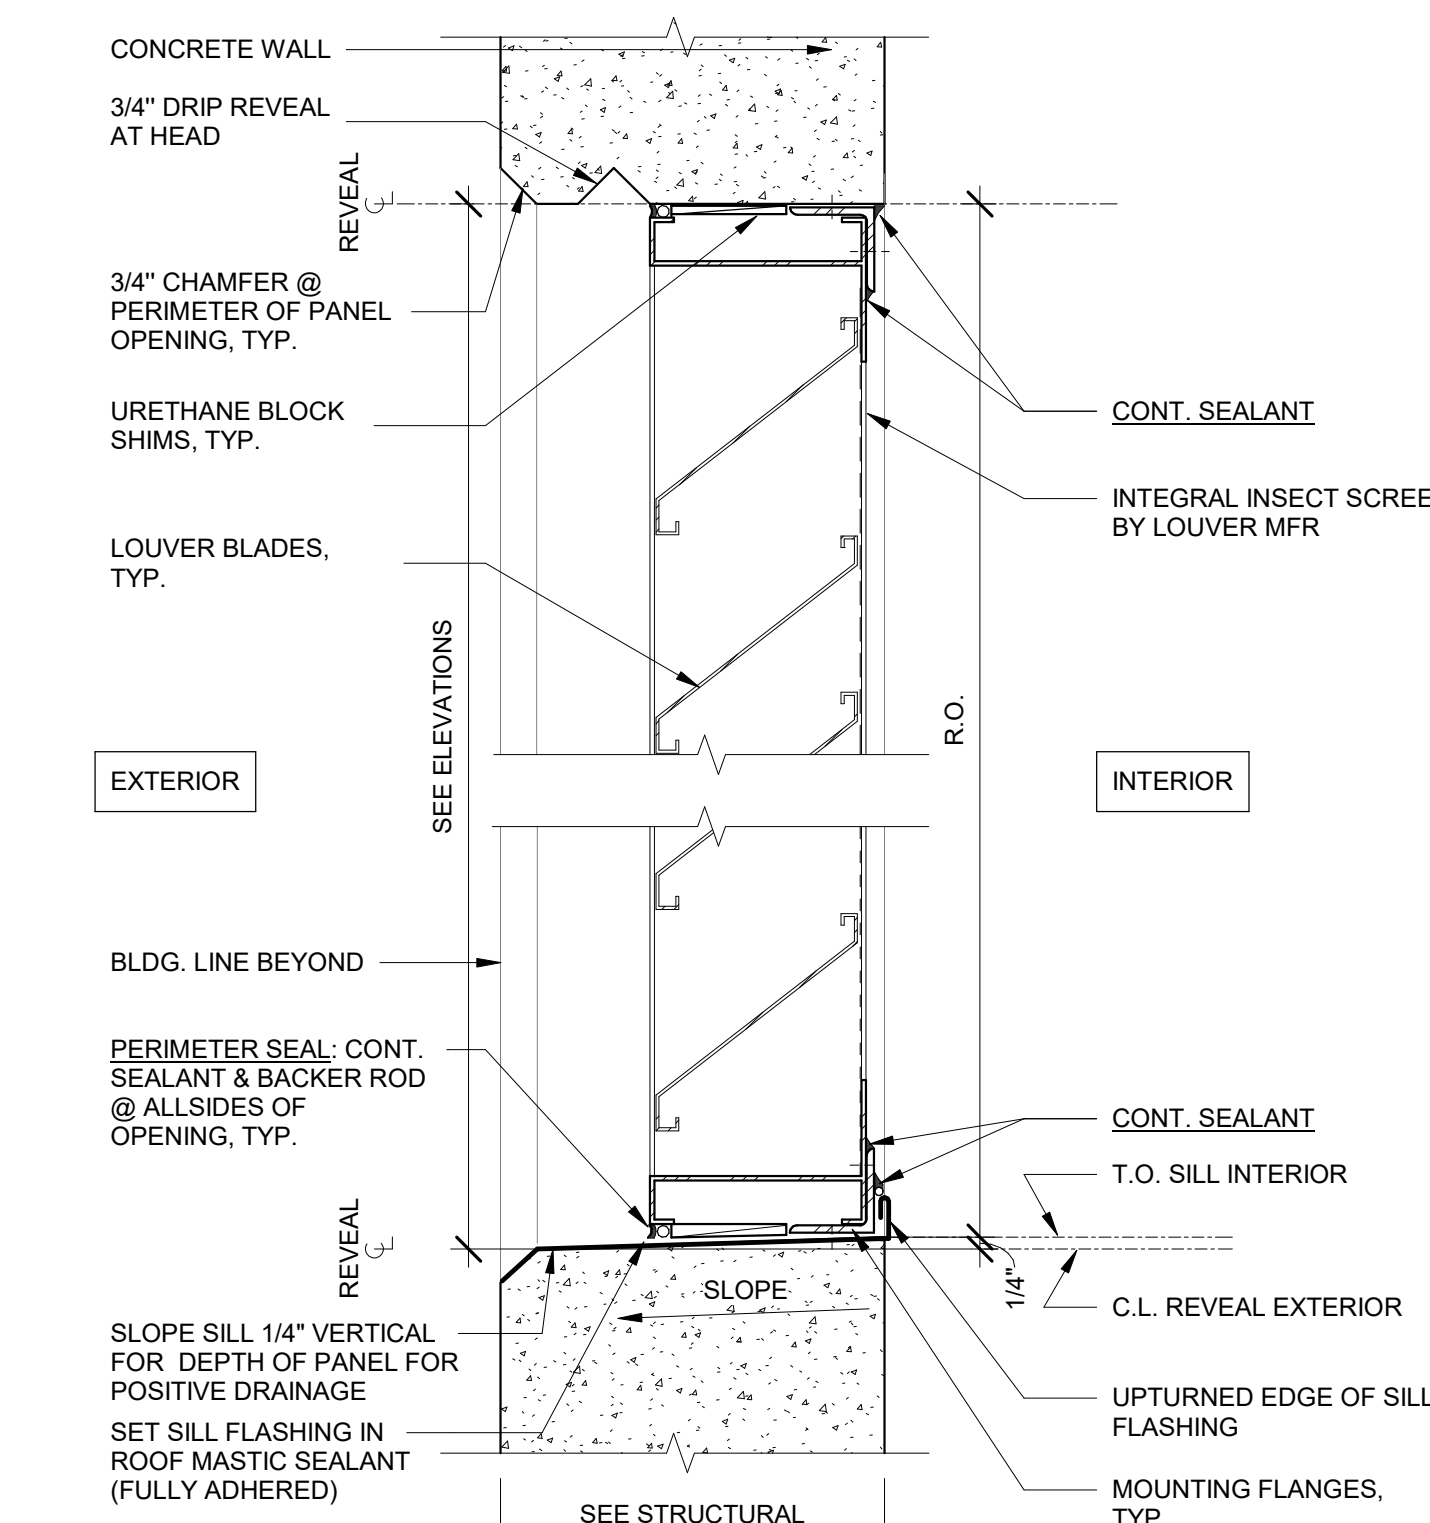


ARCO A31.07
2023.04.24

LOUVER SECTION AT TILT

SCALE: 3" = 1'-0"

5

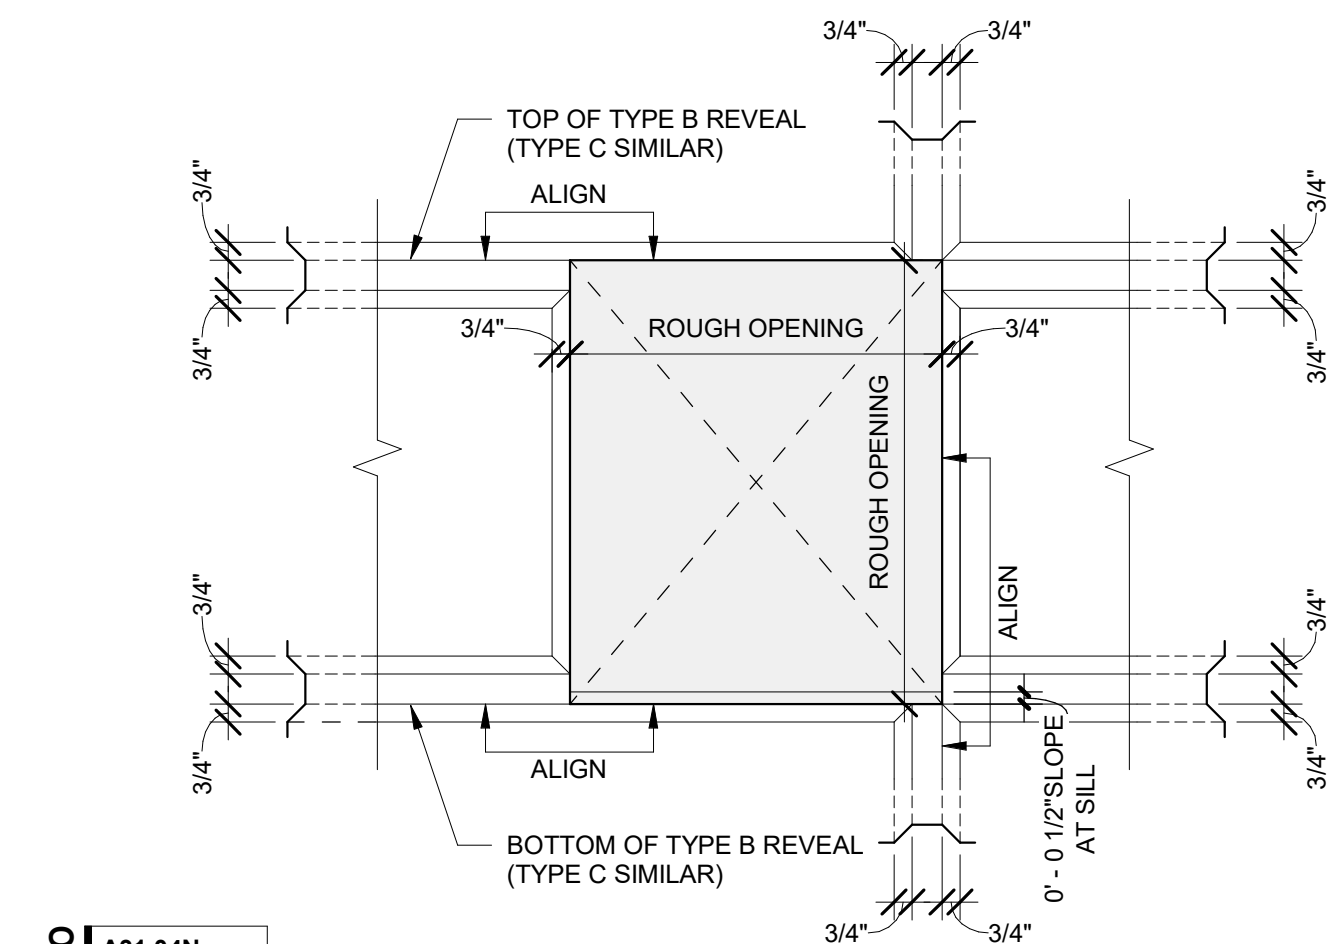

ARCO A31.04N
2023.04.24

PANEL REVEALS AT OPENING

SCALE: 1 1/2" = 1'-0"

4

TYPE / DESCRIPTION	DETAIL
TYPE A 1 1/2" X 3/4" V-GROOVE REVEAL ** TO BE USED AT KNOCKOUTS ONLY	PAINT TRANSITION C.O.R. PAINT TRANSITION 3/4"
TYPE B 2 3/4" X 3/4" REVEAL	PAINT TRANSITION T.O.R. B.O.R. PAINT TRANSITION 2 3/4"
TYPE C CUSTOM 3/4" REVEAL	PAINT TRANSITION T.O.R. B.O.R. PAINT TRANSITION 3/4"


- NOTES:**
- HORIZONTAL REVEALS TO CONTINUE AT PANEL EDGES AT ALL VISIBLE LOCATIONS
 - CONFIRM ALL REVEAL HEIGHTS AND TYPES WITH EXISTING BUILDING IF APPLICABLE

ARCO A31.03
2023.04.24

PANEL REVEAL LEGEND

SCALE: 3" = 1'-0"

3

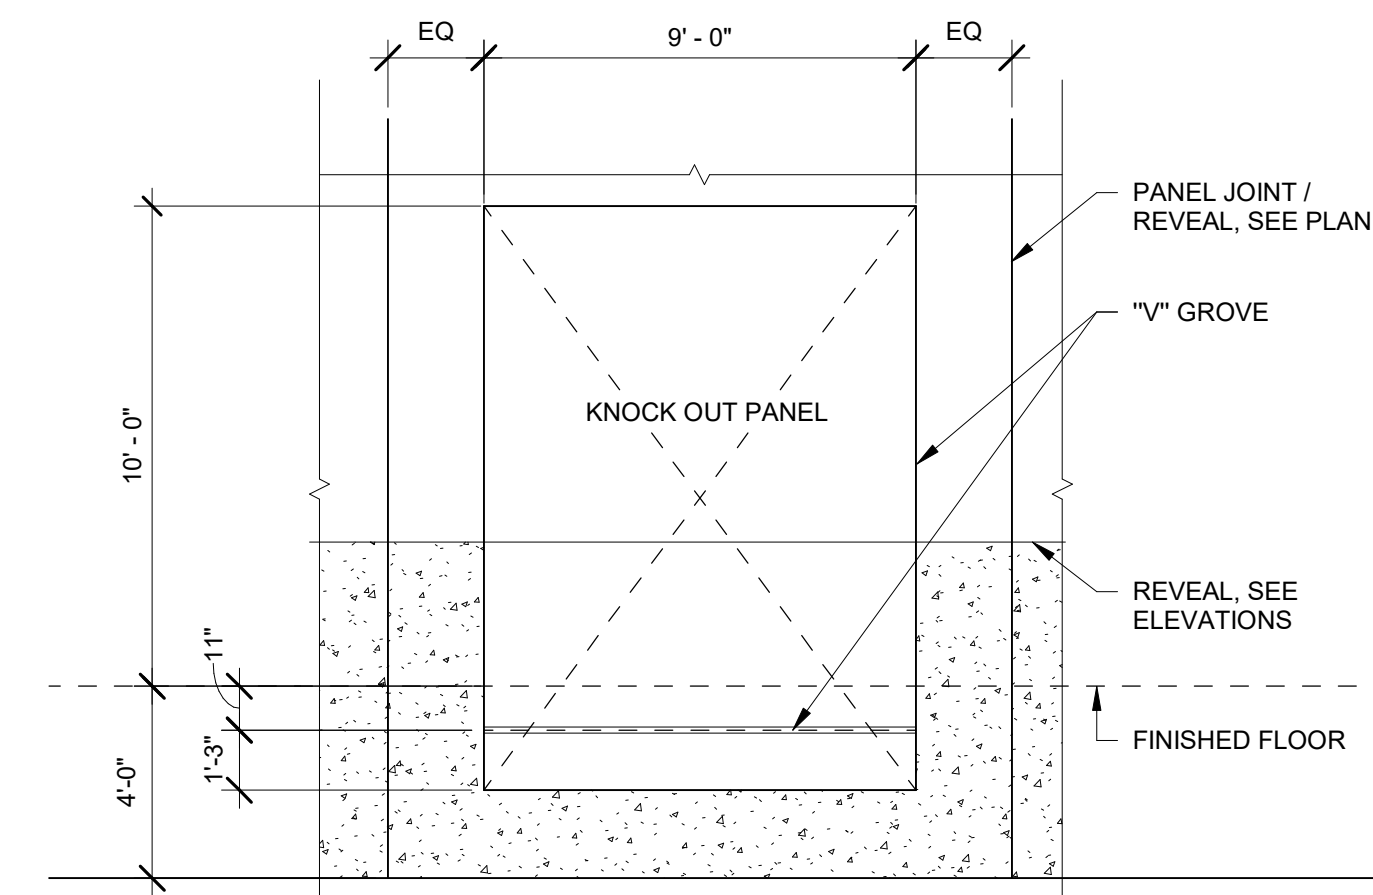


ARCO A31.02
2023.04.24

DOCK KO PANEL ELEVATION

SCALE: 1/4" = 1'-0"

2

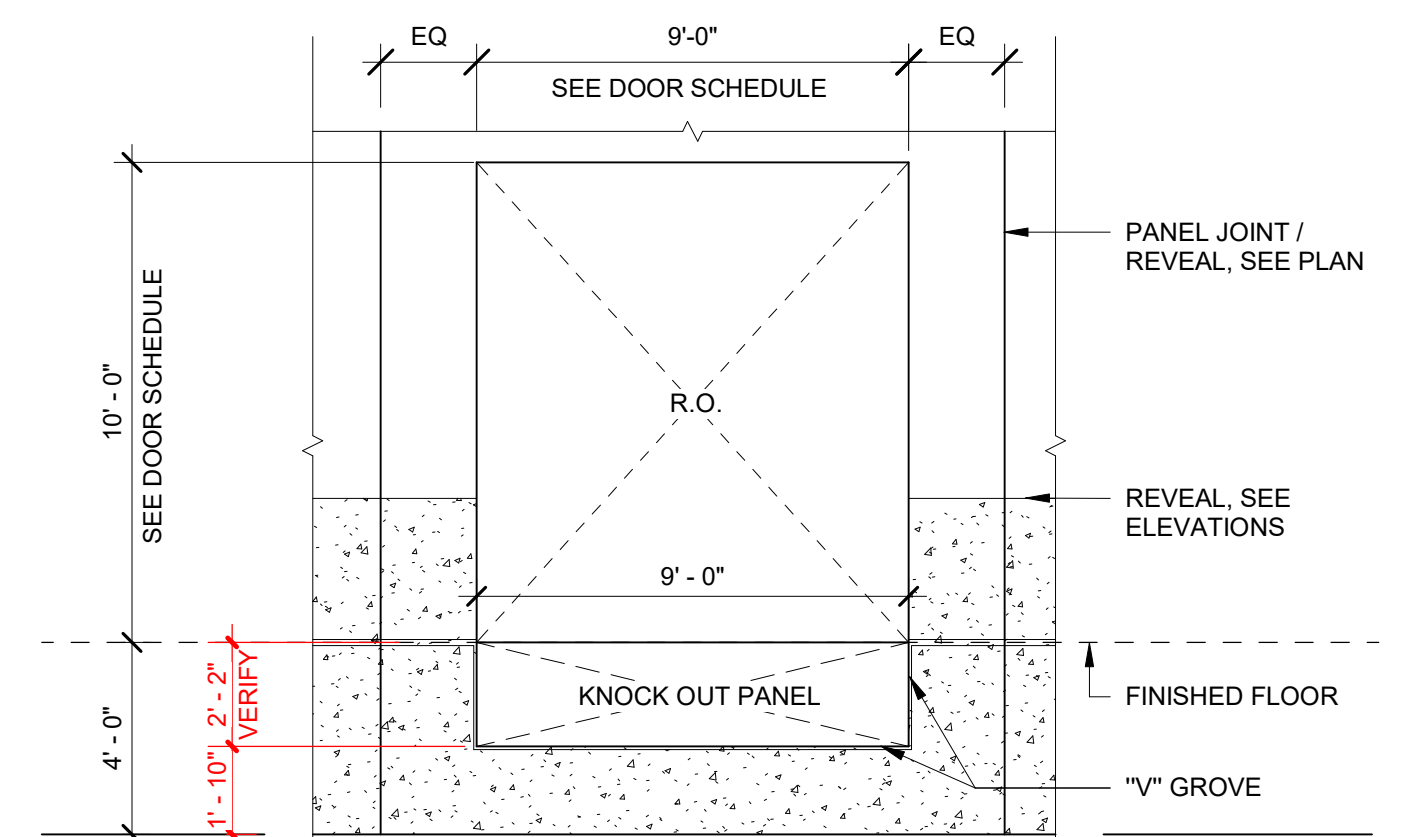

ARCO A31.01
2023.04.24

DOCK KO LEVELER ELEVATION



SCALE: 1/4" = 1'-0"

1

SEAL

JOSEPH V. DIGIORGIO | NY: 042948

KEY PLAN

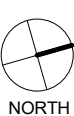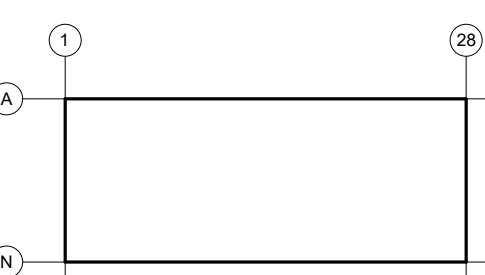

SUBMITTALS		
NO.	DATE	DESCRIPTION
02.09.2024	02.09.2024	ISSUE FOR PERMIT

PROJECT NO.
AS397-22 | NY154

DRAWN BY
ADB

SHEET TITLE
WALL DETAILS

SHEET NO.

A8.31