


							D	OOR SC	HEDULE						
щ	COUNT	GENERAL									FRAME			HARDWARE	COMMENTS
#		TYPE	WIDTH	HEIGHT	THICKNESS	MATERIAL	FINISH	GLAZING	FIRE RATING	TYPE	MATERIAL	FINISH	GLAZING	SET	COMMENTS
F	1			3' - 0"											
LEVEL 01															
	15	FL	3' - 0"	7' - 0"	0' - 1 3/4"	HM	PAINTED	-	-	F1	HM	PAINTED	-	1B	
В	1	FL	4' - 0"	8' - 0"	0' - 1 3/4"	НМ	PAINTED	-	-	F1	HM	PAINTED	-	1A	
С	1	2FL	3' - 0" / 3' - 0"	8' - 0"	0' - 1 3/4"	HM	PAINTED	-	-	F1	НМ	PAINTED	-	2A	
D1	2	DIV	12' - 0"	16' - 0"	0' - 1 5/8"	GALV. STEEL	PREFINISHED	-	-	F2	GALV. STEEL	PREFINISHED	-	-	
D2	20	DV	9' - 0"	10' - 0"	0' - 1 5/8"	GALV. STEEL	PREFINISHED	-	-	F2	GALV. STEEL	PREFINISHED	-	-	
Е	2	2SF	3' - 0" / 3' - 0"	8' - 0"	0' - 1 3/4"	ALUMINIUM STOREFRONT	CLEAR ANODIZED	GL-02	-	SEE ELEVATIONS	ALUMINIUM STOREFRONT	CLEAR ANODIZED	-	10A	


FRAME TYPES

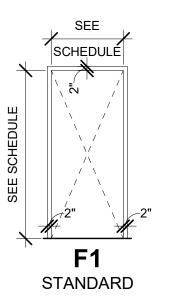


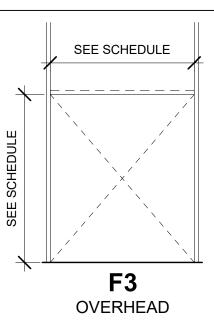



DOOR TYPES

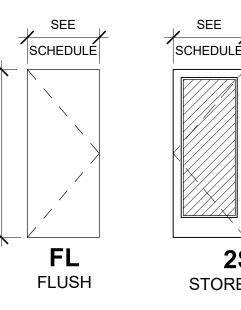

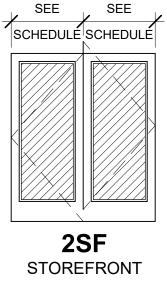

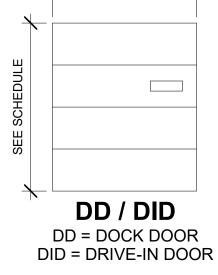

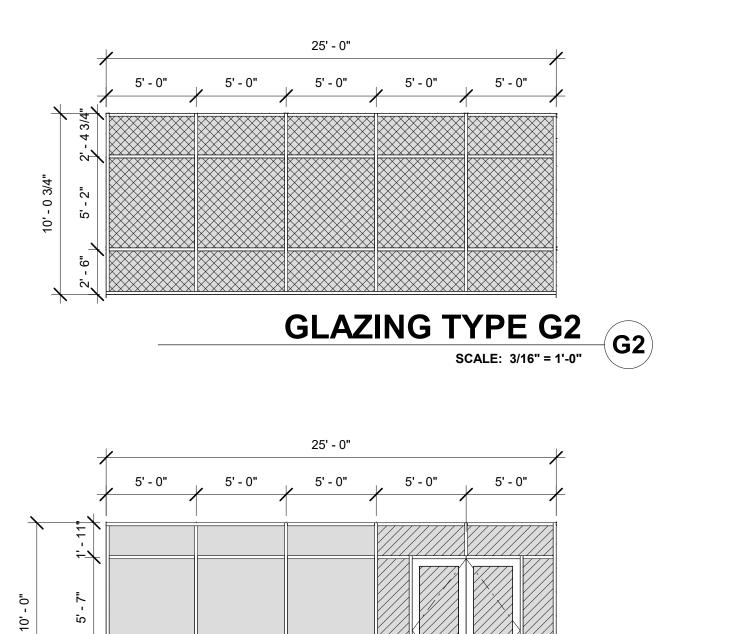

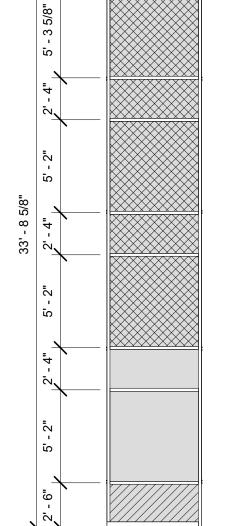

5' - 3"

+

3' - 5"


- L<u>EVEL 01</u> 0' - 0"

GLAZING TYPE G1 SCALE: 3/16" = 1'-0" G1

 \mathbf{X}


 $-\lambda$


SEE SCHEDULE

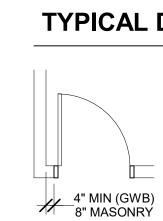

GLAZING LEGEND

• • • •

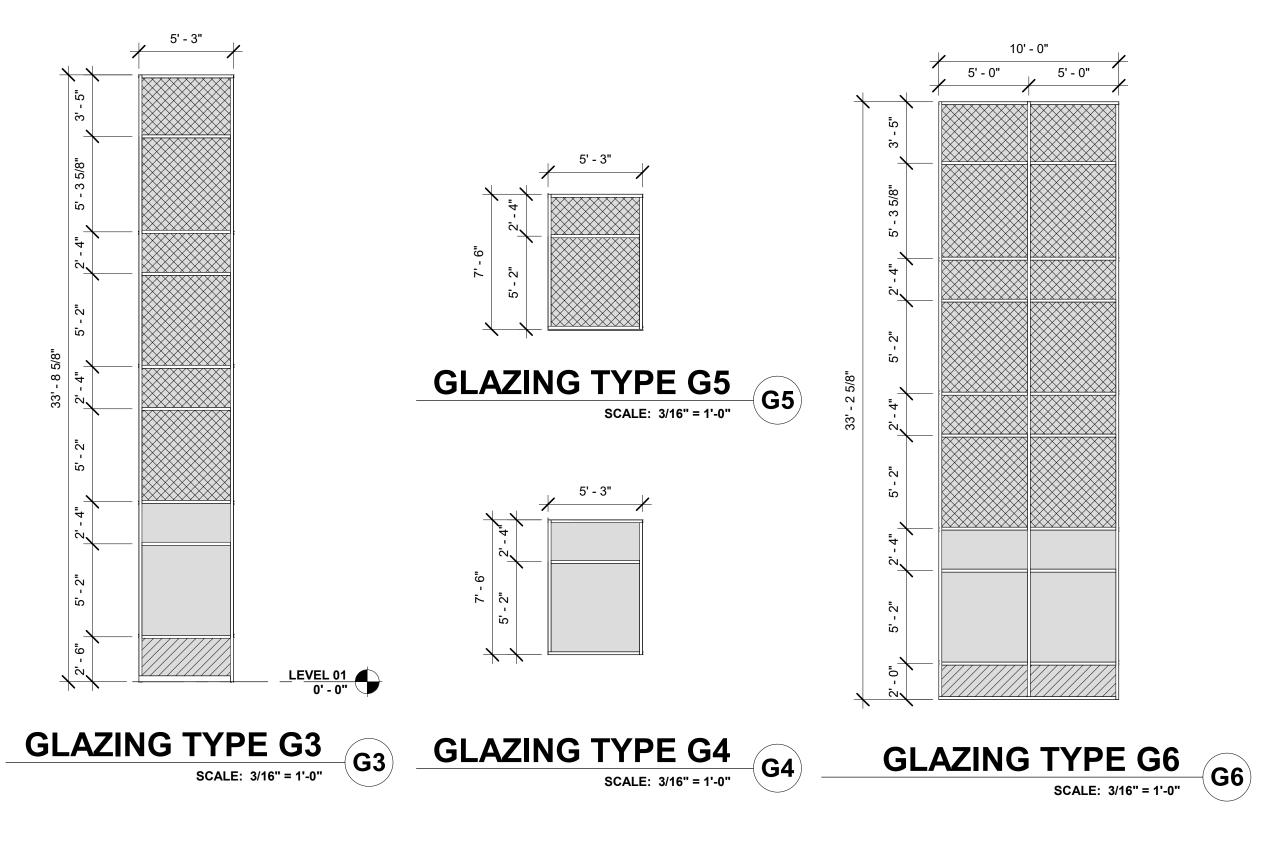

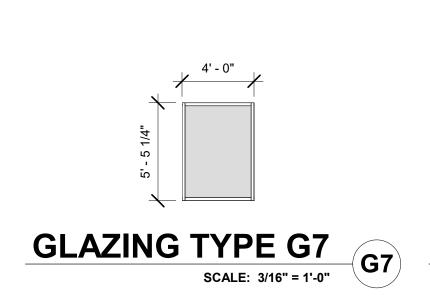



3.

4.

5.

6.

7.

8.

HARDWARE NOTES

1. SEE OUTLINE / OWNER SPECIFICATIONS FOR DETAILED HARDWARE REQUIREMENTS.

DOOR HANDLES, PULLS, LATCHES, LOCKS AND OTHER OPERATING DEVICES SHALL NOT REQUIRE TIGHT GRASPING, TIGHT PINCHING OR TWISTING OF THE WRIST TO OPERATE. THE UNLATCHING OF ANY DOOR OR LEAF SHALL NOT REQUIRE MORE THAN ONE OPERATION.

HOLLOW METAL DOOR FRAMES SHALL BE MIN. 14 GA WELDED AND PRIMED. ALL HOLLOW METAL DOORS SHALL BE MIN. 16 GA OR A-568 PRIMED COLD ROLLED STEEL. EXTERIOR HOLLOW METAL DOORS SHALL BE 1-3/4" THICK SEAMLESS FLUSH FOAM FILLED.


EXTERIOR HARDWARE SHALL HAVE A DULL CHROME FINISH (626D) AND BE OF SERIES A COMMERCIAL QUALITY. DOOR HANDLES SHALL BE LEVER DESIGN. HINGES AND LATCHES SHALL BE STEEL WITH A CHROME BRUSHED FINISH AND ALL CLOSERS SHALL BE ALUMINUM. ENSURE LATCH GUARDS ARE COMPATIBLE WITH LOCKSET TYPE AND POSITION.

DOCK DOORS SHOULD INCLUDED WITH 3" TRACKS, VISION PANEL(S) AND 50,000 CYCLE SPRINGS. DOORS SHALL BE MANUALLY OPERATED AND INSULATED (R-7), AND EQUIPPED WITH WEATHER-STRIPPING AT THE JAMBS, HEAD AND SILL.

OVERHEAD DOORS SHALL BE COUNTERBALANCED SECTIONAL DOORS WITH A BAKED-ON ENAMEL PRIME FINISH.

INSTALL SLIDE BOLTS ABOVE LEVEL OF DOOR GUARDS. (Z-GUARD OR OTHER).

TYPICAL DOOR LOCATIONS

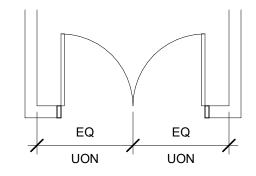

HARDWARE SETS (EXTERIOR)

SET 1: HM SINGLE – WAREHOUSE / UTILITY ROOM
BALL-BEARING HINGES (3 @ 7'-0"H DOORS, 4 @ DOORS OVER 7'-0"H)
SET 1A: STOREROOM LOCKSET
SET 1B: RIM EXIT DEVICE
CYLINDER HOUSING
SMALL FORMAT INTERCHANGEABLE CORE
CLOSER
THRESHOLD
PERIMETER GASKETING
DOOR SWEEP
DRIP CAP
LATCH GUARD
CHAIN DOOR CHECK
<u>SET 2: HM PAIR – WAREHOUSE / UTILITY ROOM</u>
BALL-BEARING HINGES (6 @ 7'-0"H DOORS, 8 @ DOORS OVER 7'-0"H)
SET 2A: STOREROOM LOCKSET

SET 2B: RIM EXIT DEVICE (ACTIVE LEAF) FLUSH BOLTS (INACTIVE LEAF) CYLINDER HOUSING SMALL FORMAT INTERCHANGEABLE CORE DUST PROOF STRIKE CLOSER THRESHOLD PERIMETER GASKETING DOOR SWEEP DRIP CAP ASTRAGAL CHAIN DOOR CHECK

HARDWARE SETS (STOREFRONT)

SET 9: ALUM. SINGLE (INTERIOR / EXTERIOR) PIVOT SET

KEYED CYLINDER (ENTRANCE DOORS ONLY) SET 9A: PUSH BAR SET 9B: RIM EXIT DEVICE PULL HANDLE CLOSER

10" BOTTOM RAIL THRESHOLD (EXTERIOR DOORS ONLY) WEATHERSTRIPPING (EXTERIOR DOORS ONLY) DOOR SWEEP (EXTERIOR DOORS ONLY) SILENCERS

SET 10: ALUM. PAIR (INTERIOR / EXTERIOR) PIVOT SETS


SILENCERS


KEYED CYLINDER (ENTRANCE DOORS ONLY) SET 10A: PUSH BARS SET 10B: CONCEALED VERTICAL ROD EXIT DEVICE PULL HANDLES CLOSERS 10" BOTTOM RAILS THRESHOLD (EXTERIOR DOORS ONLY) DOOR SWEEPS (EXTERIOR DOORS ONLY) WEATHERSTRIPPING (EXTERIOR DOORS ONLY)

GL-01 - INSULATED GLAZING UNIT 1 INCH THICK WITH 1/4" THICK CLEAR LITES AND LOW-E COATING (SEE ENERGY CALCULATIONS FOR REQUIREMENTS) [ENSURE ENERGY CALCULATIONS INCLUDE SHGC AND VT VALUES]

GL-02 - TEMPERED SAFETY GLAZING TYPE GL-01 WITH TEMPERED SAFETY GLAZING

GLAZING TYPE TAG

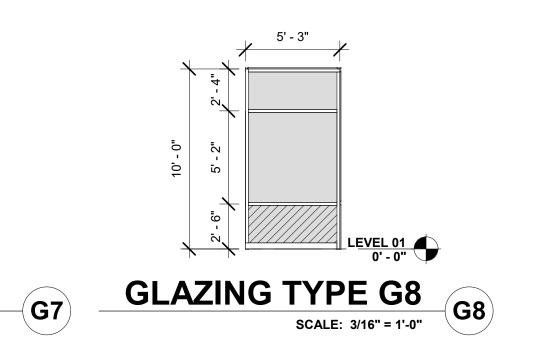

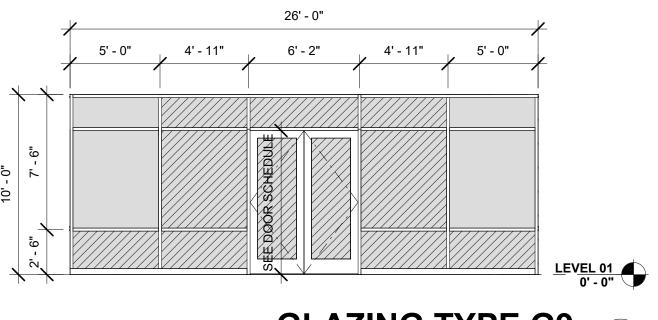

GLAZING TYPE G9 SCALE: 3/16" = 1'-0"

<u> </u>
DESIGNER / BUILDER ARCCO DESIGN/BUILD 44 SOUTH BROADWAY, SUITE 1003 WHITE PLAINS, NY 10601 P: 914.821.5535 F: 914.306.6010
ADB DESIGN SERVICES
PROJECT TITLE ROCKLAND LOGISTICS CENTER BLDG 2 25 OLD MILL RD. SUFFERN, NY 10901
OWNER BROOKFIELD PROPERTIES 1 MEADOWLANDS PLAZA SUITE 802
EAST RUTHERFORD, NJ 07073 ARCHITECT ADB / DESIGN SERVICES LLC 44 SOUTH BROADWAY, SUITE 1003
WHITE PLAINS, NY 10601 CIVIL ENGINEER DYNAMIC ENGINEERING CONSULTANTS
1904 MAIN STREET LAKE COMO, NJ 07719 STRUCTURAL ENGINEER ADB STRUCTURAL ENGINEERING
325 S. ALABAMA ST, SUITE 200 INDIANAPOLIS, IN 46204 MECHANICAL ENGINEER
NATIONAL DESIGN BUILD SERVICES 11840 BORMAN DRIVE MARYLAND HEIGHTS, MO 63146 ELECTRICAL ENGINEER
FXB ENGINEERING 5 CHRISTY DRIVE, SUITE 307 CHADDS FORD, PA 19317
PLUMBING ENGINEER MCCARTHY ENGINEERING 2500 E HIGH STREET, SUITE 630 POTTSTOWN, PA 19464
FIRE PROTECTION ENGINEER S.A. COMUNALE 2900 NEWPARK DRIVE BARBERTON, OH 44203
SEAL
JOSEPH V. DIGIORGIO NY: 042948
KEY PLAN 1 (1) (1) (1) (1) (1) (1) (1)
G
SUBMITTALS NO. DATE DESCRIPTION
02.09.2024 ISSUE FOR PERMIT
PROJECT NO.DRAWN BYAS397-22 NY154ARSHEET TITLEDOOD 8. CLAZING
DOOR & GLAZING SCHEDULE
SHEET NO.
A7.00