

PROJECT TITLE
**ROCKLAND
LOGISTICS
CENTER BLDG 2**

55 OLD MILL RD.
SUFFERN, NY 10901

OWNER
ROOKFIELD PROPERTIES
MEADOWLANDS PLAZA SUITE 802
EAST RUTHERFORD, NJ 07073

ARCHITECT
DB / DESIGN SERVICES LLC
 4 SOUTH BROADWAY, SUITE 1003
 WHITE PLAINS, NY 10601

CIVIL ENGINEER
DYNAMIC ENGINEERING CONSULTANTS
904 MAIN STREET
LAKE COMO, NJ 07719

STRUCTURAL ENGINEER
SEAL DB STRUCTURAL ENGINEERING
 25 S. ALABAMA ST, SUITE 200
 INDIANAPOLIS, IN 46204

MECHANICAL ENGINEER
NATIONAL DESIGN BUILD SERVICES
1840 BORMAN DRIVE
MARYLAND HEIGHTS, MO 63146

ELECTRICAL ENGINEER
XB ENGINEERING
 CHRISTY DRIVE, SUITE 307
 CHADDS FORD, PA 19317

LUMBERING ENGINEER
MCCARTHY ENGINEERING
 500 E HIGH STREET, SUITE 630
 OTTSTOWN, PA 19464

FIRE PROTECTION ENGINEER
C.A. COMUNALE
900 NEWPARK DRIVE
HARBERTON, OH 44203

REAL

JOSEPH V. DIGIORGIO | NY: 042948

KEY PLAN

SUBMITTALS

| O. | DATE | DESCRIPTION |
|----|------------|------------------|
| | 02.09.2024 | ISSUE FOR PERMIT |


This is a blank sheet of white paper with horizontal blue or grey ruling lines, typical of notebook paper. The lines are evenly spaced and run across the width of the page. There are no margins, text, or other markings on the paper.

| | |
|---------------------------------------|------------------------|
| PROJECT NO. S397-22 NY154 | DRAWN BY ADB |
|---------------------------------------|------------------------|

SHEET TITLE
**STAIR &
GUARDRAIL
DETAILS**


SHEET NO. _____

A8.00

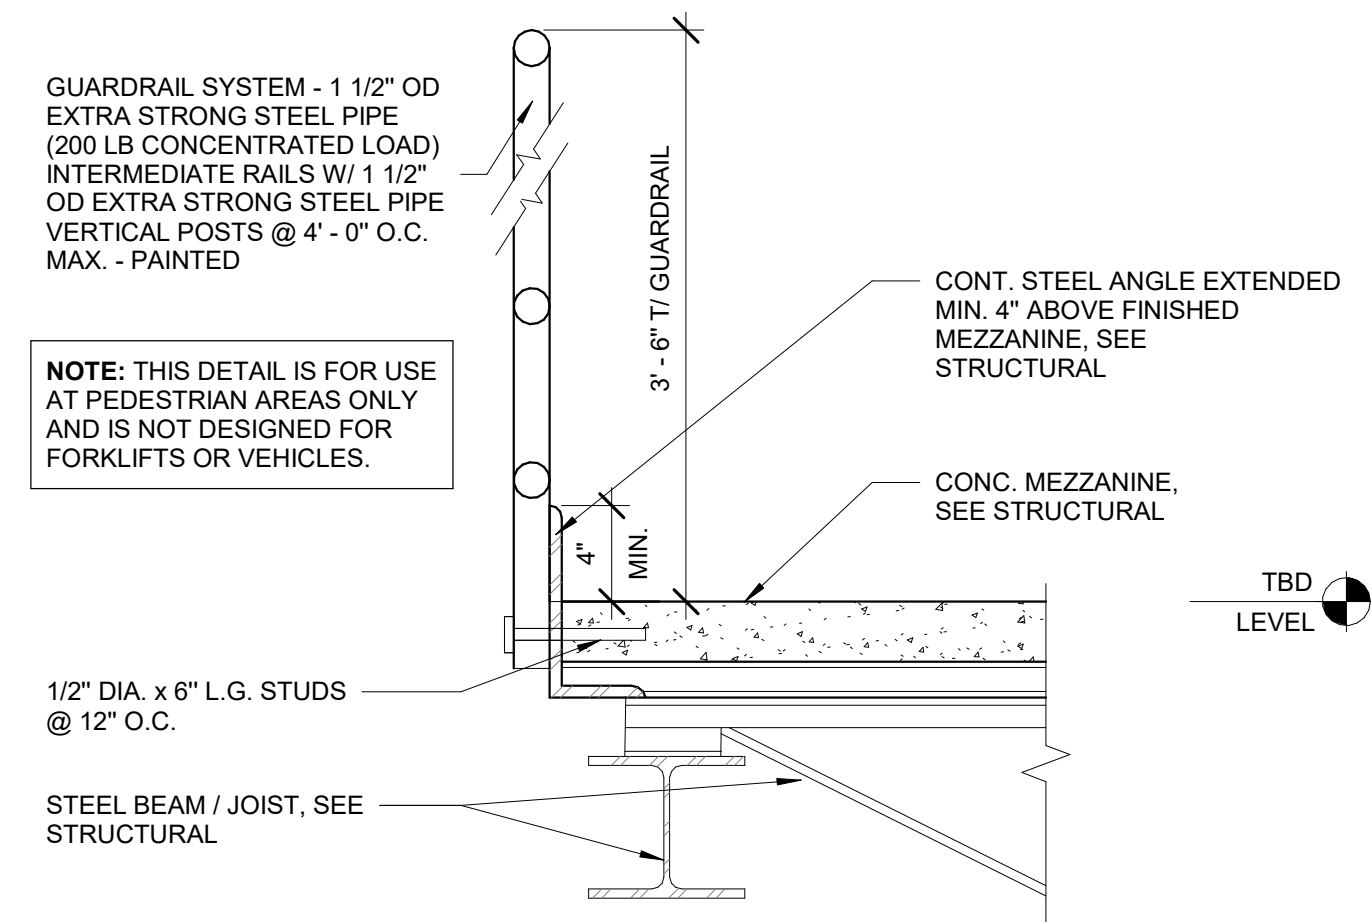


GUARDRAIL AT MEZZANINE

SCALE: 1 1/2" = 1'-0"

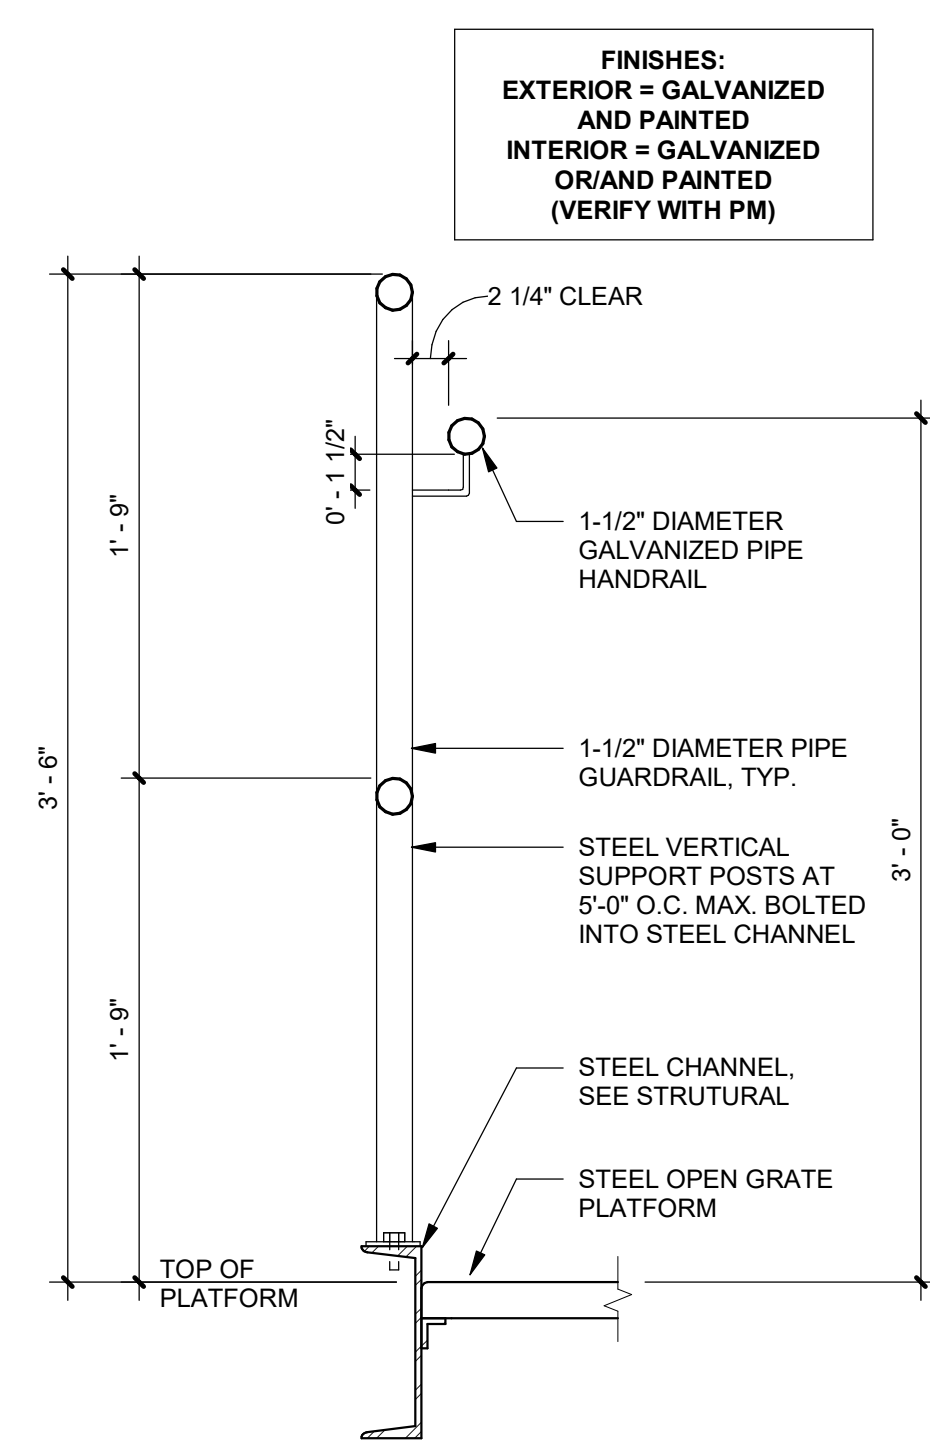


HANDRAIL AT STAIR

SCALE: 1 1/2" = 1'-0"

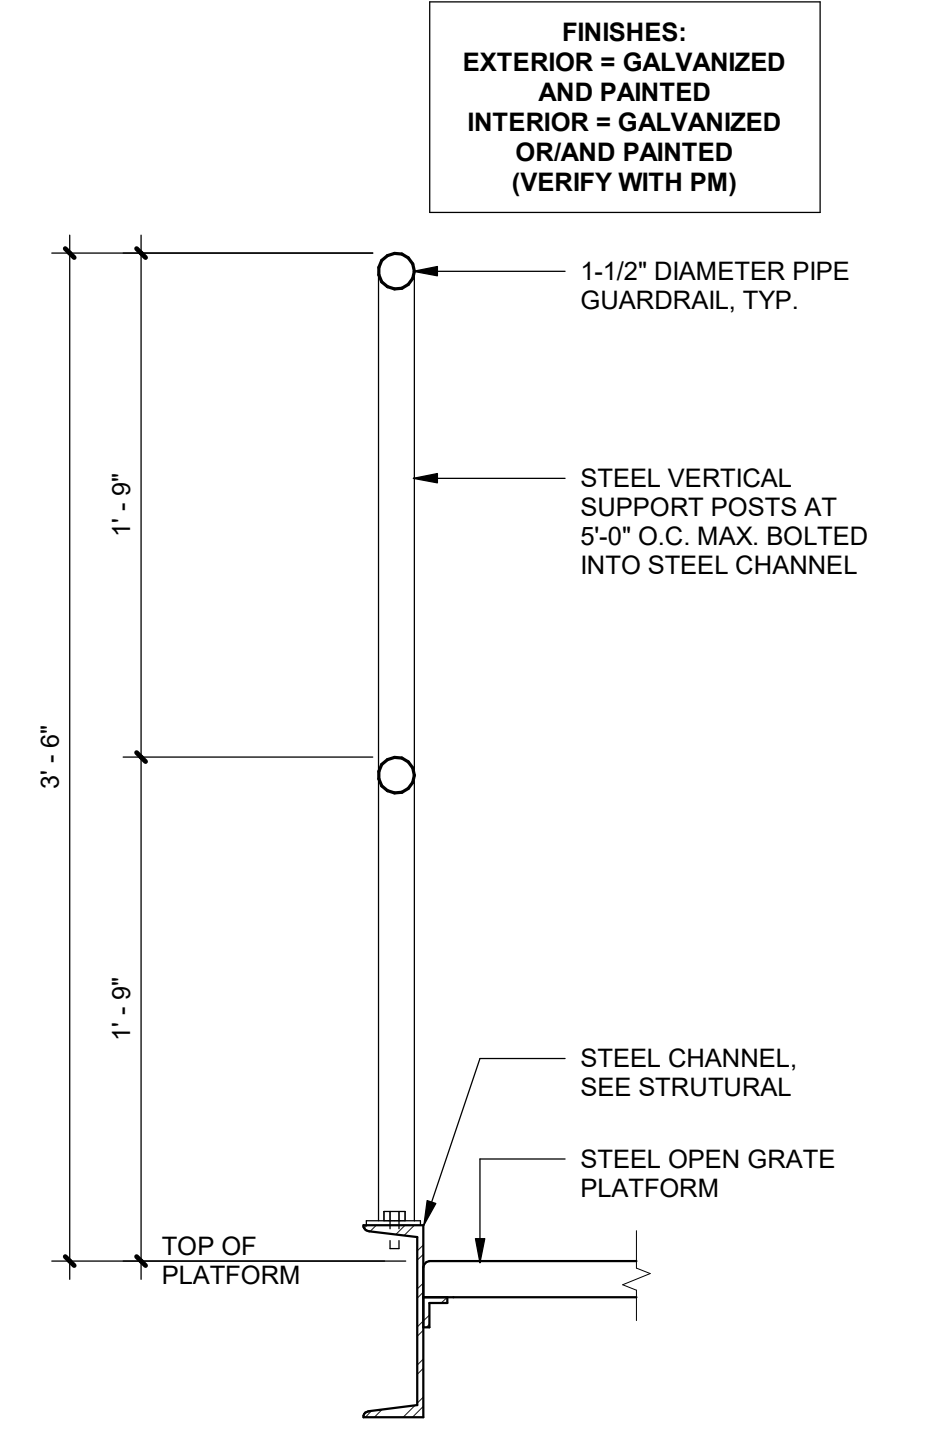


GUARDRAIL AT STAIR

SCALE: 1 1/2" = 1'-0"

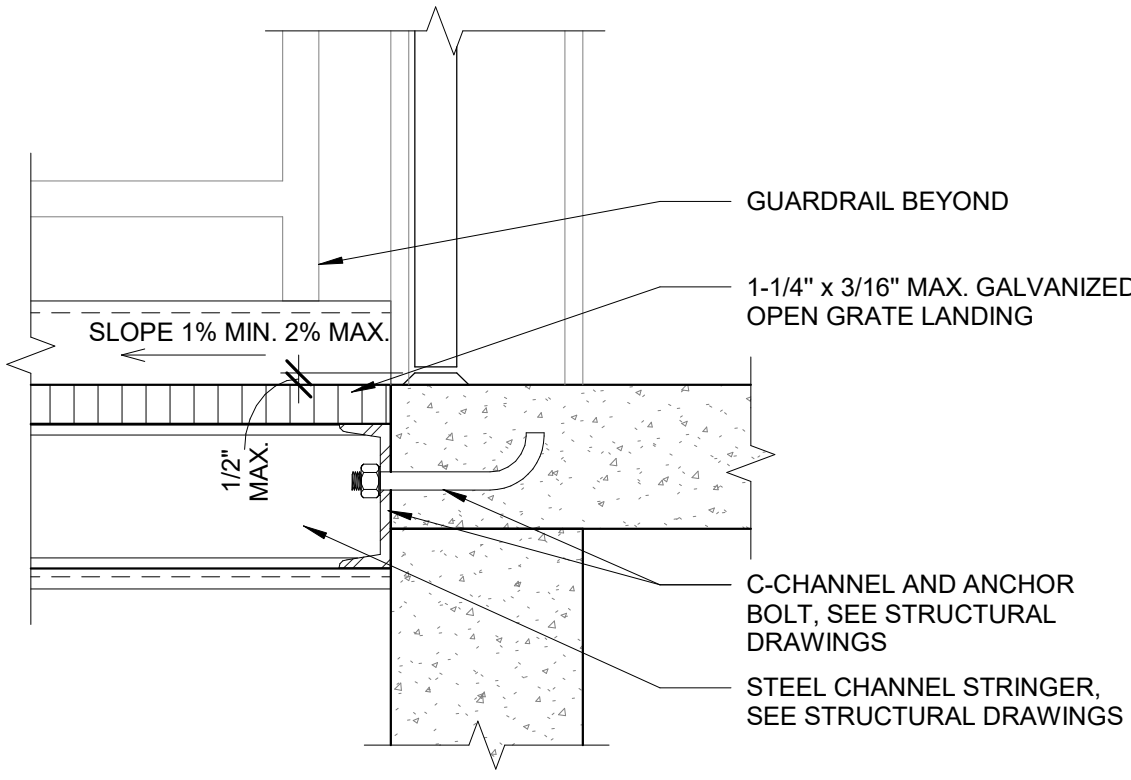


STEEL STAIR LANDING

SCALE: 1 1/2" = 1'-0"

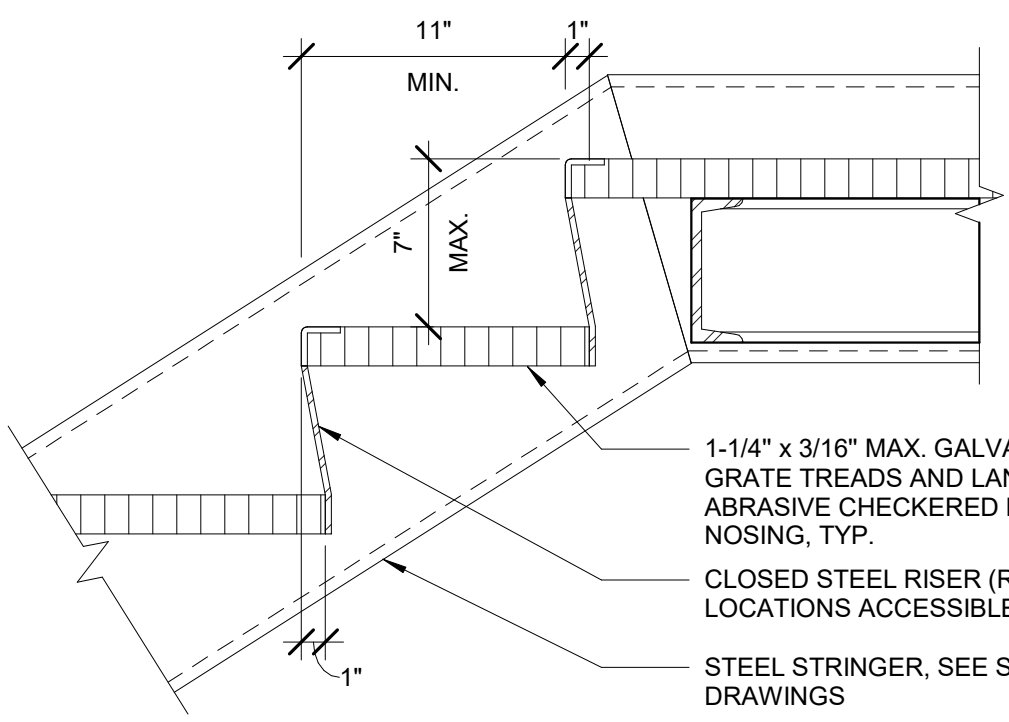


STEEL STAIR TREAD

SCALE: 1 1/2" = 1'-0"

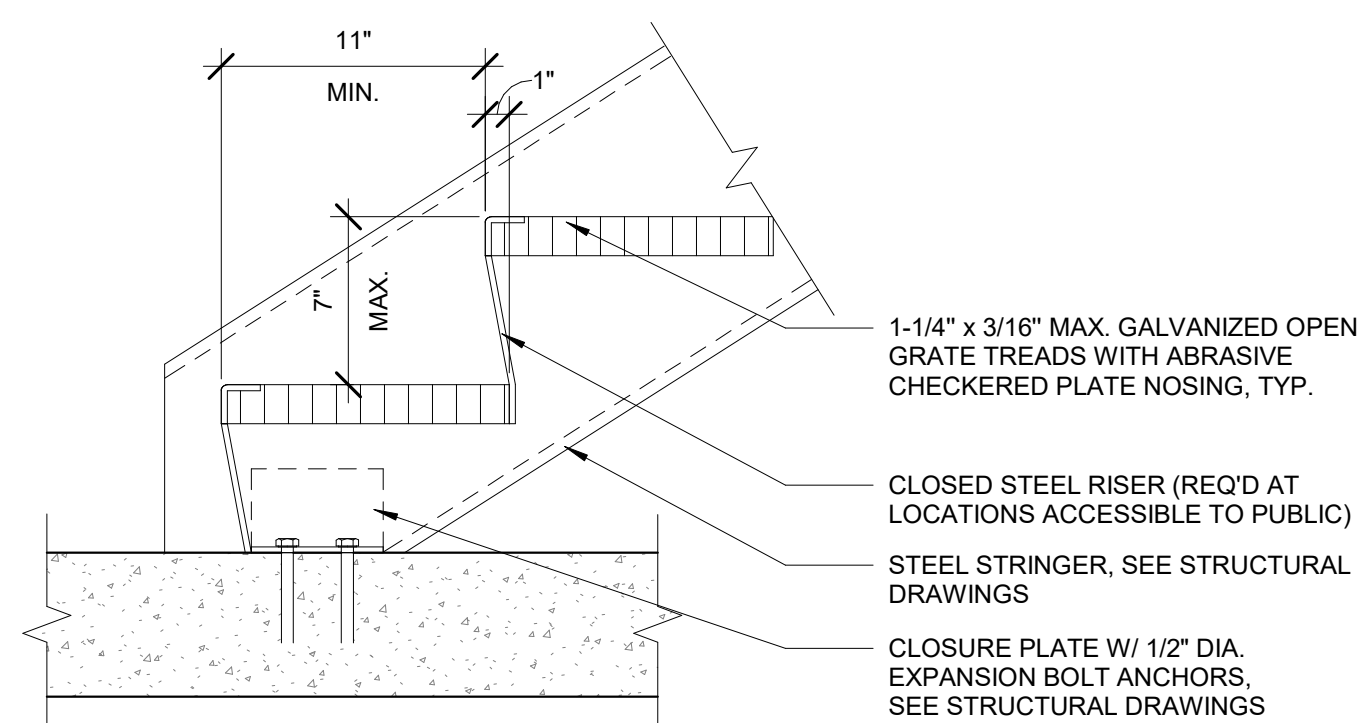


STEEL STAIR BASE

SCALE: 1 1/2" = 1'-0"

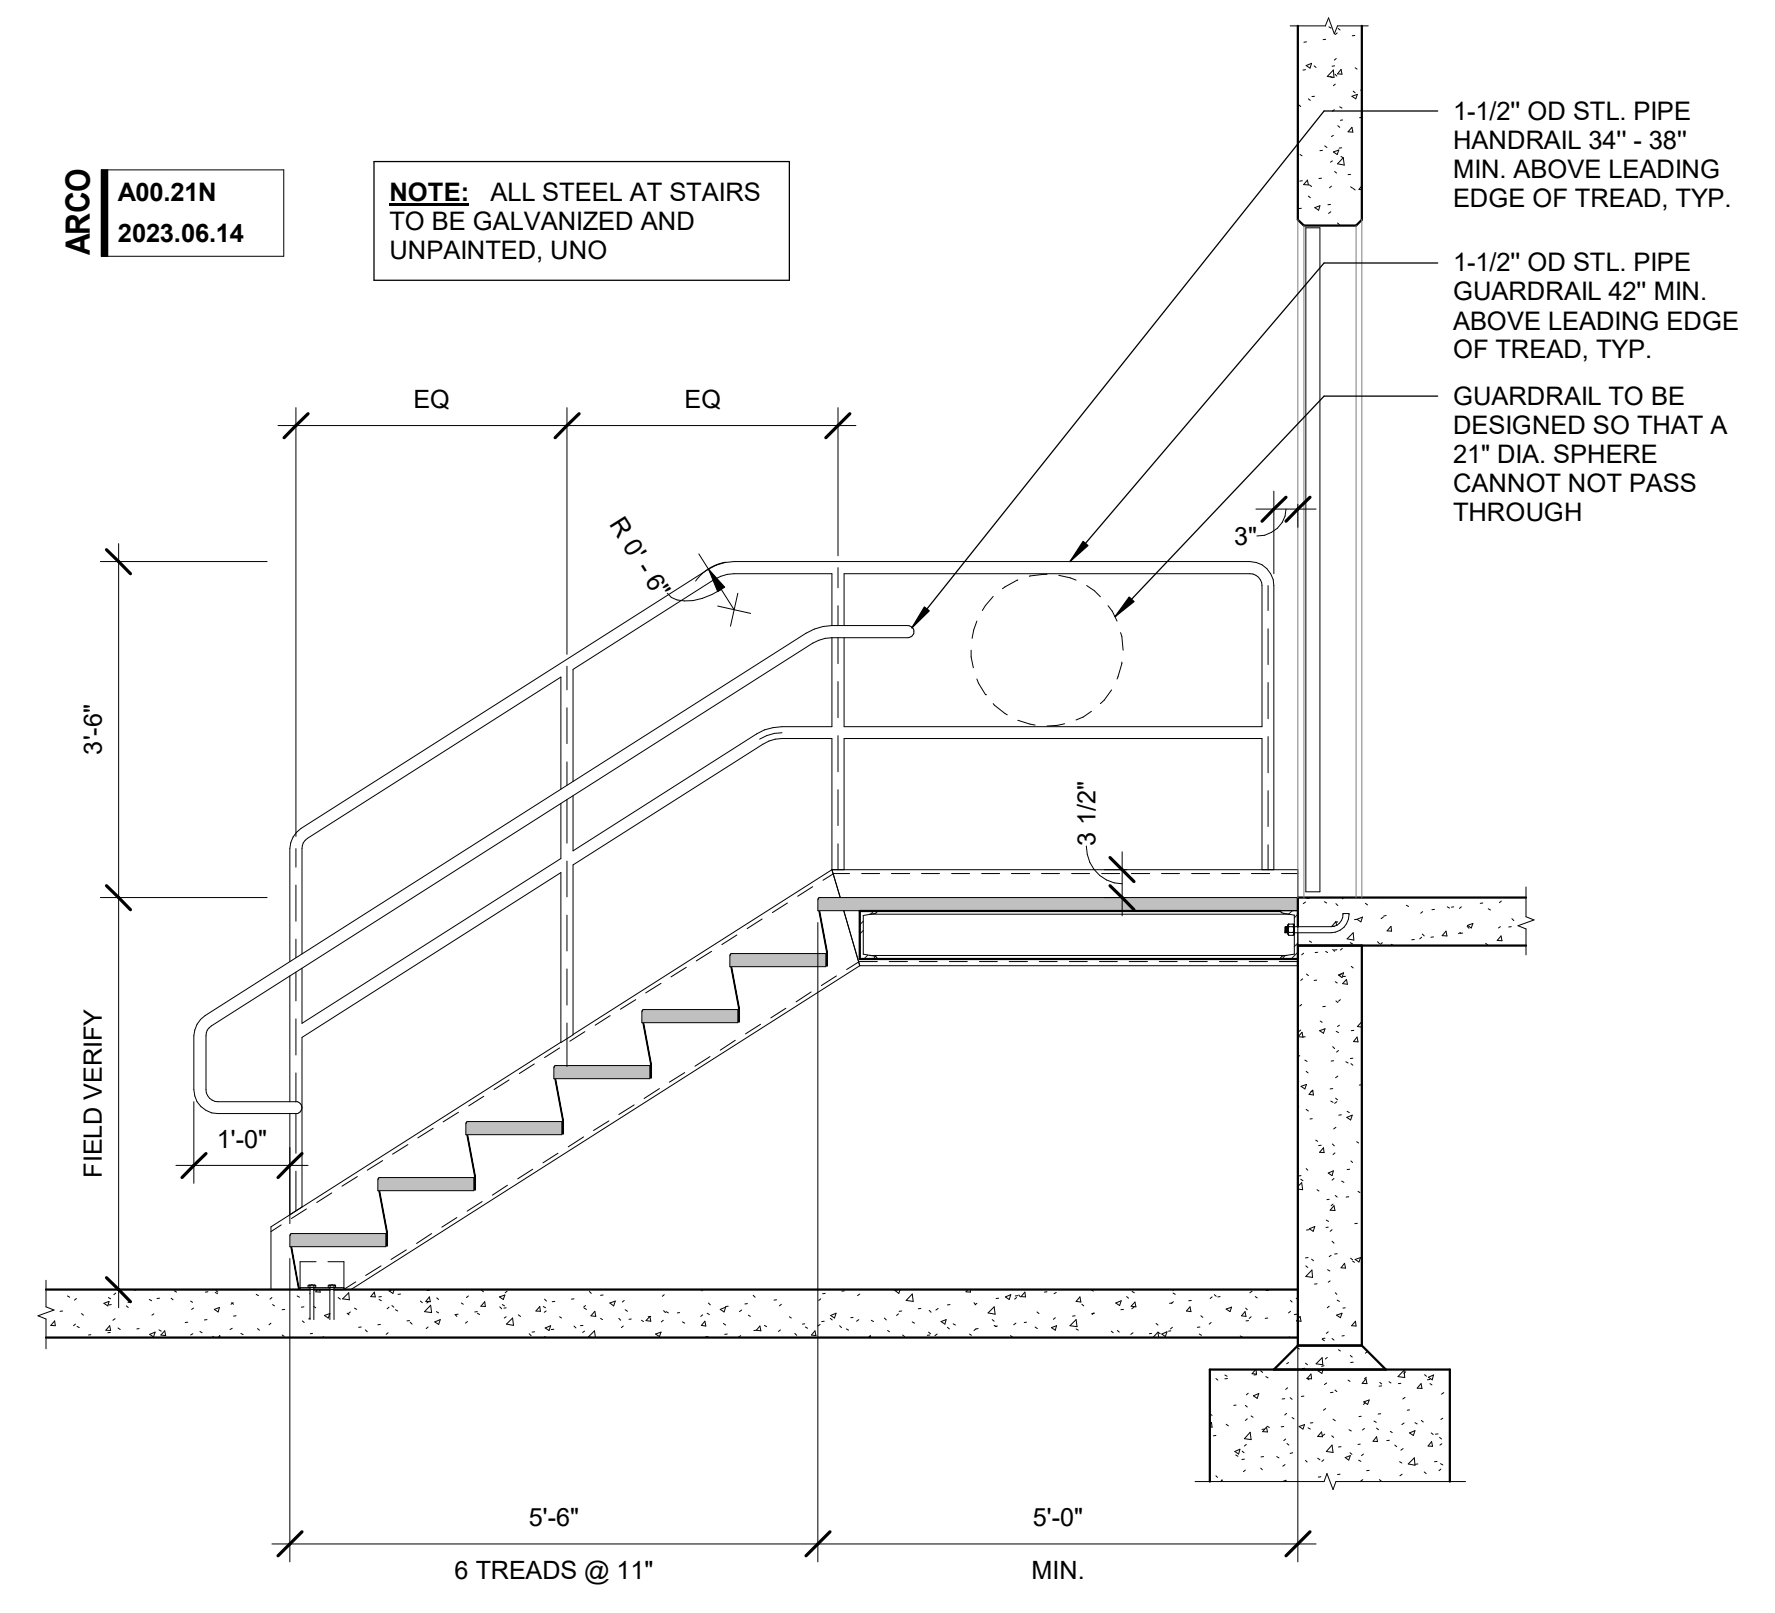

STAIR SECTION - 21" SPHERE

SCALE: 1/2" = 1'-0"

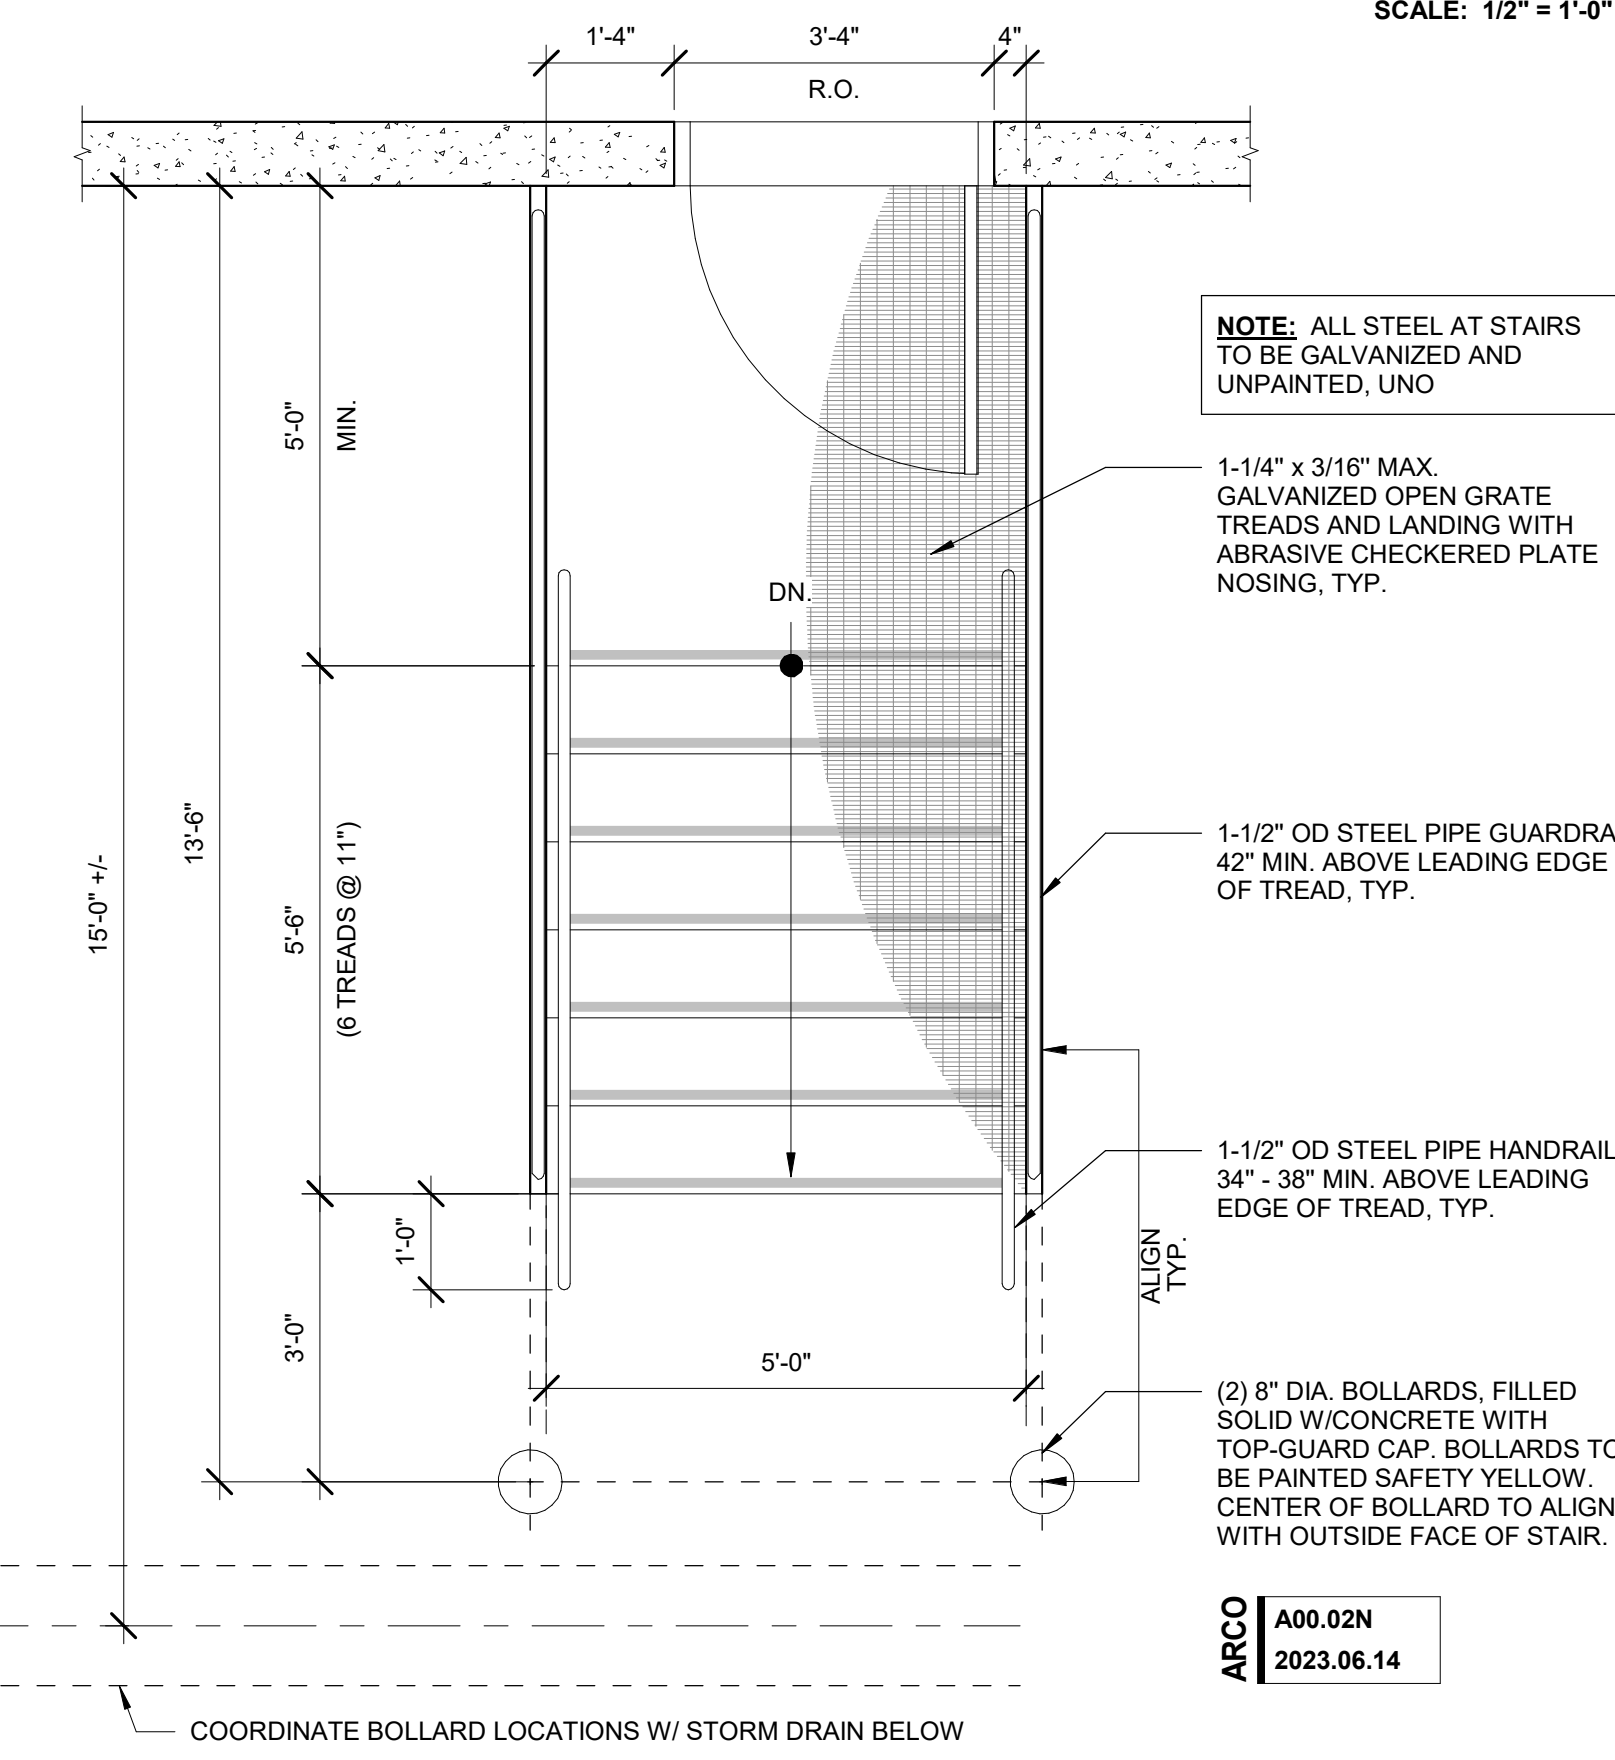

STAIR PLAN - 3'-0" DOOR

SCALE: 1/2" = 1'-0"