




DRIVE IN RAMP SECTION
SCALE: 1/2" = 1'-0"

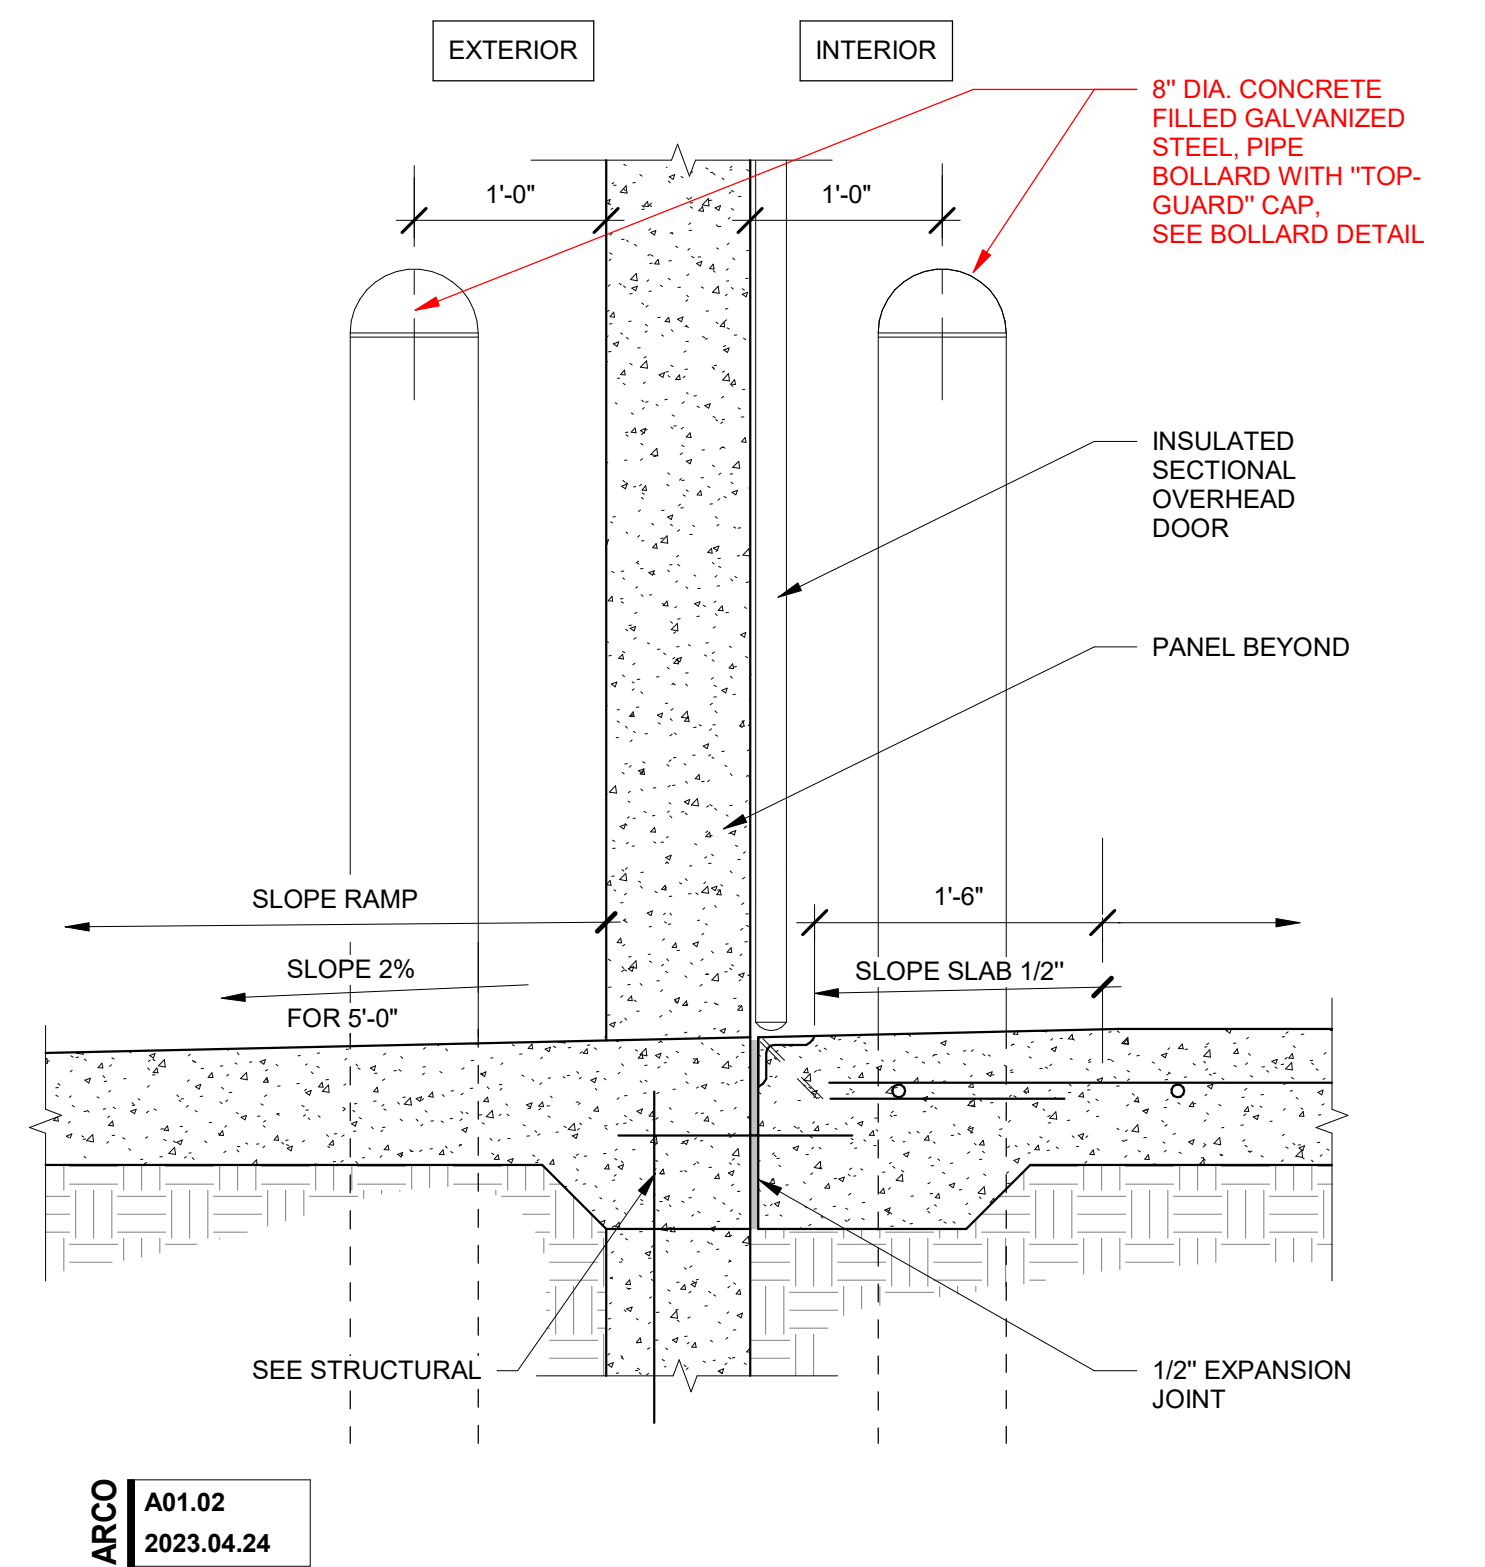


DRIVE-IN RAMP DOOR SECTION
SCALE: 1" = 1'-0"

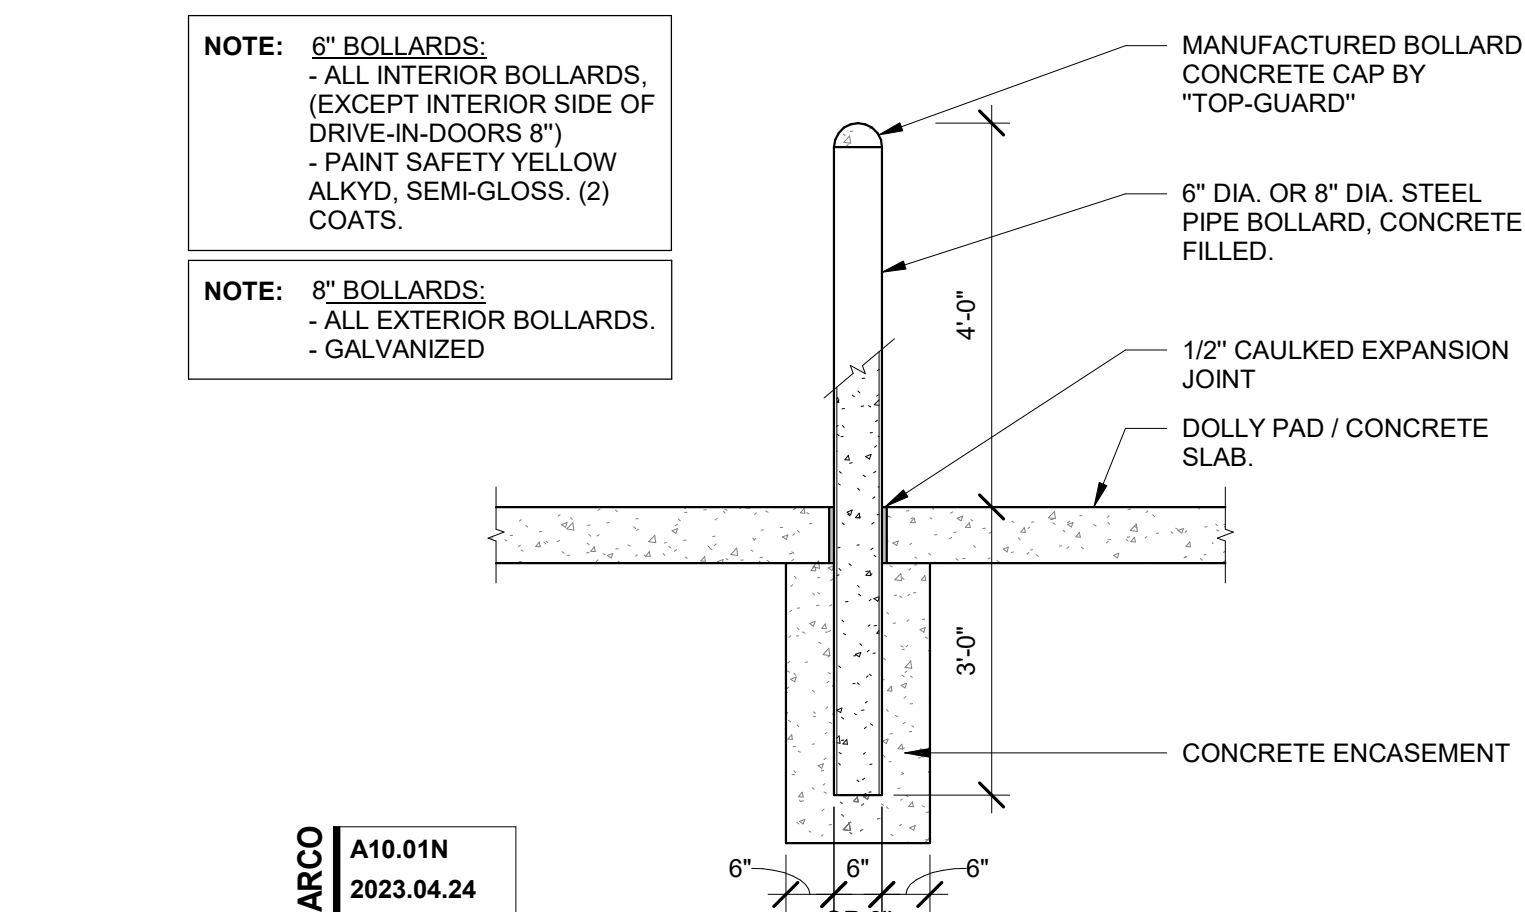


BOLLARD SECTION
SCALE: 1/2" = 1'-0"

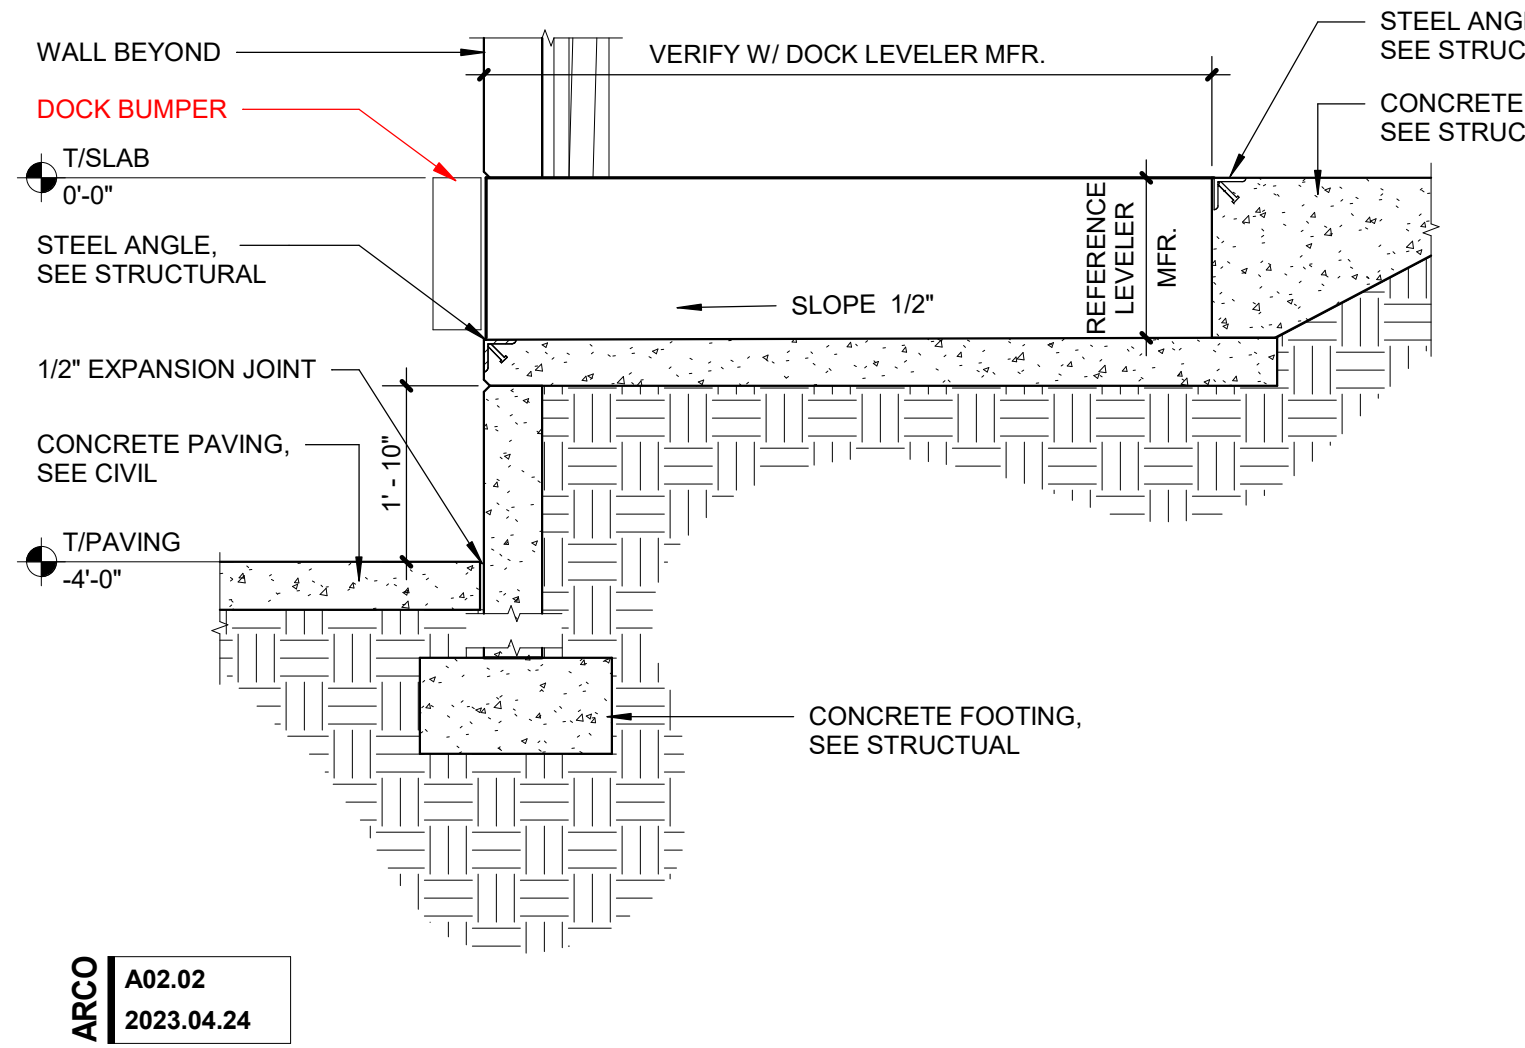


DOCK LEVELER SECTION
SCALE: 1/2" = 1'-0"

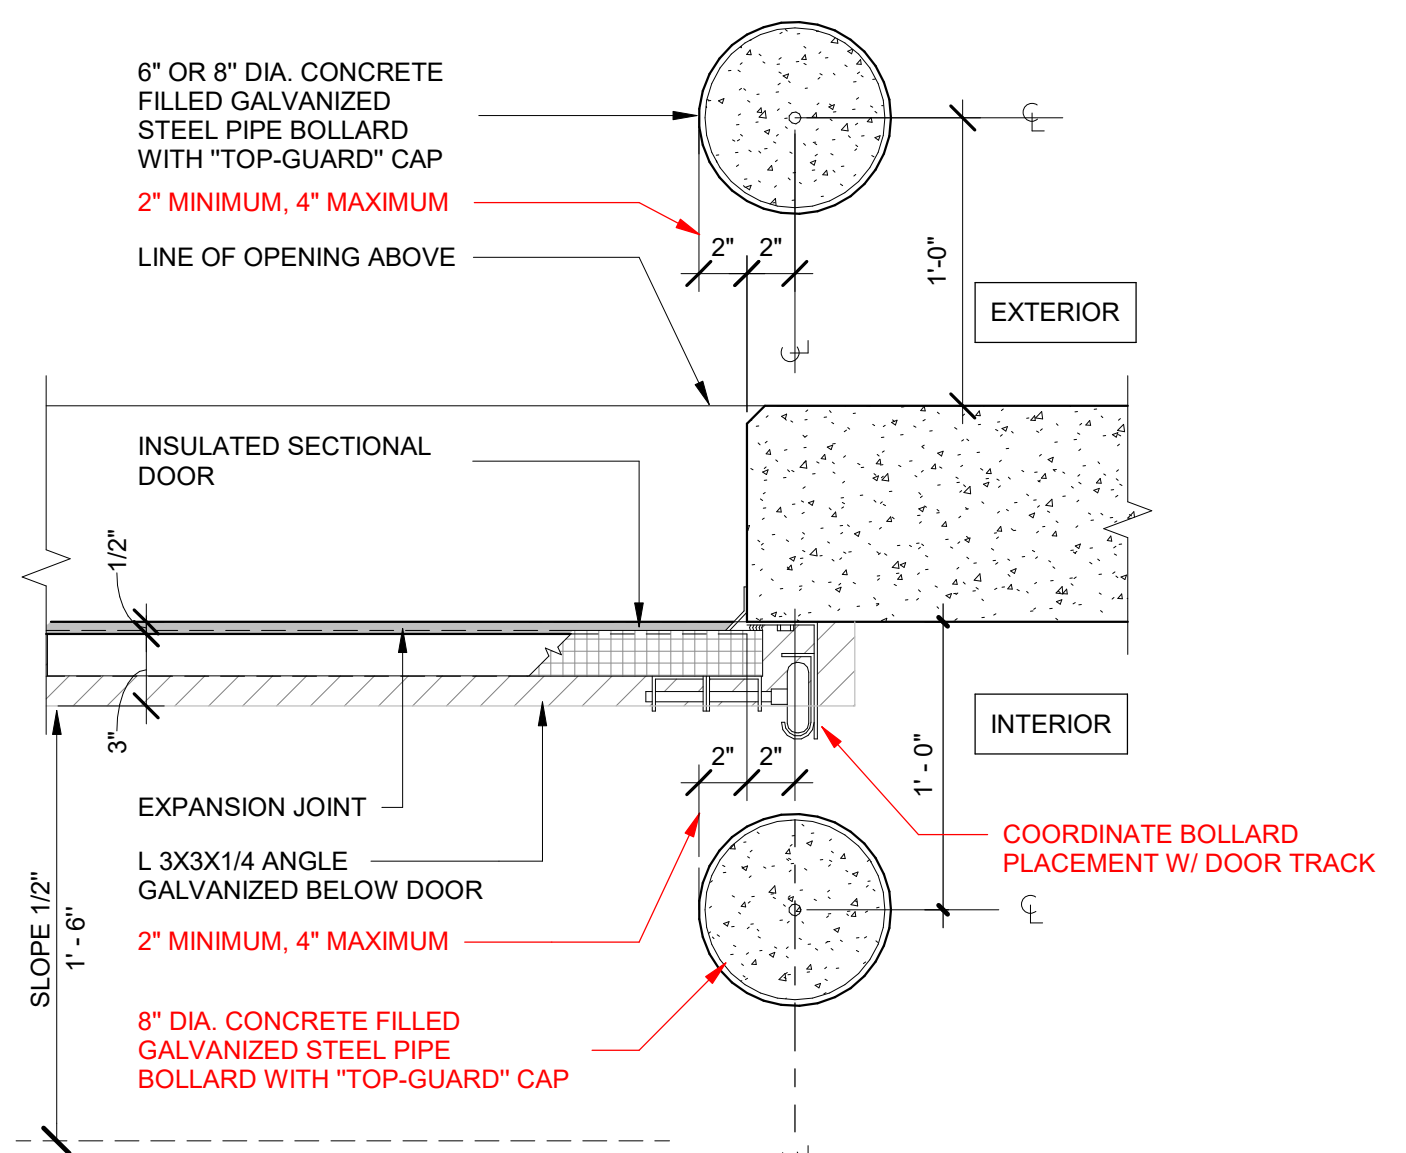


DRIVE IN RAMP PLAN - JAMB
SCALE: 1 1/2" = 1'-0"

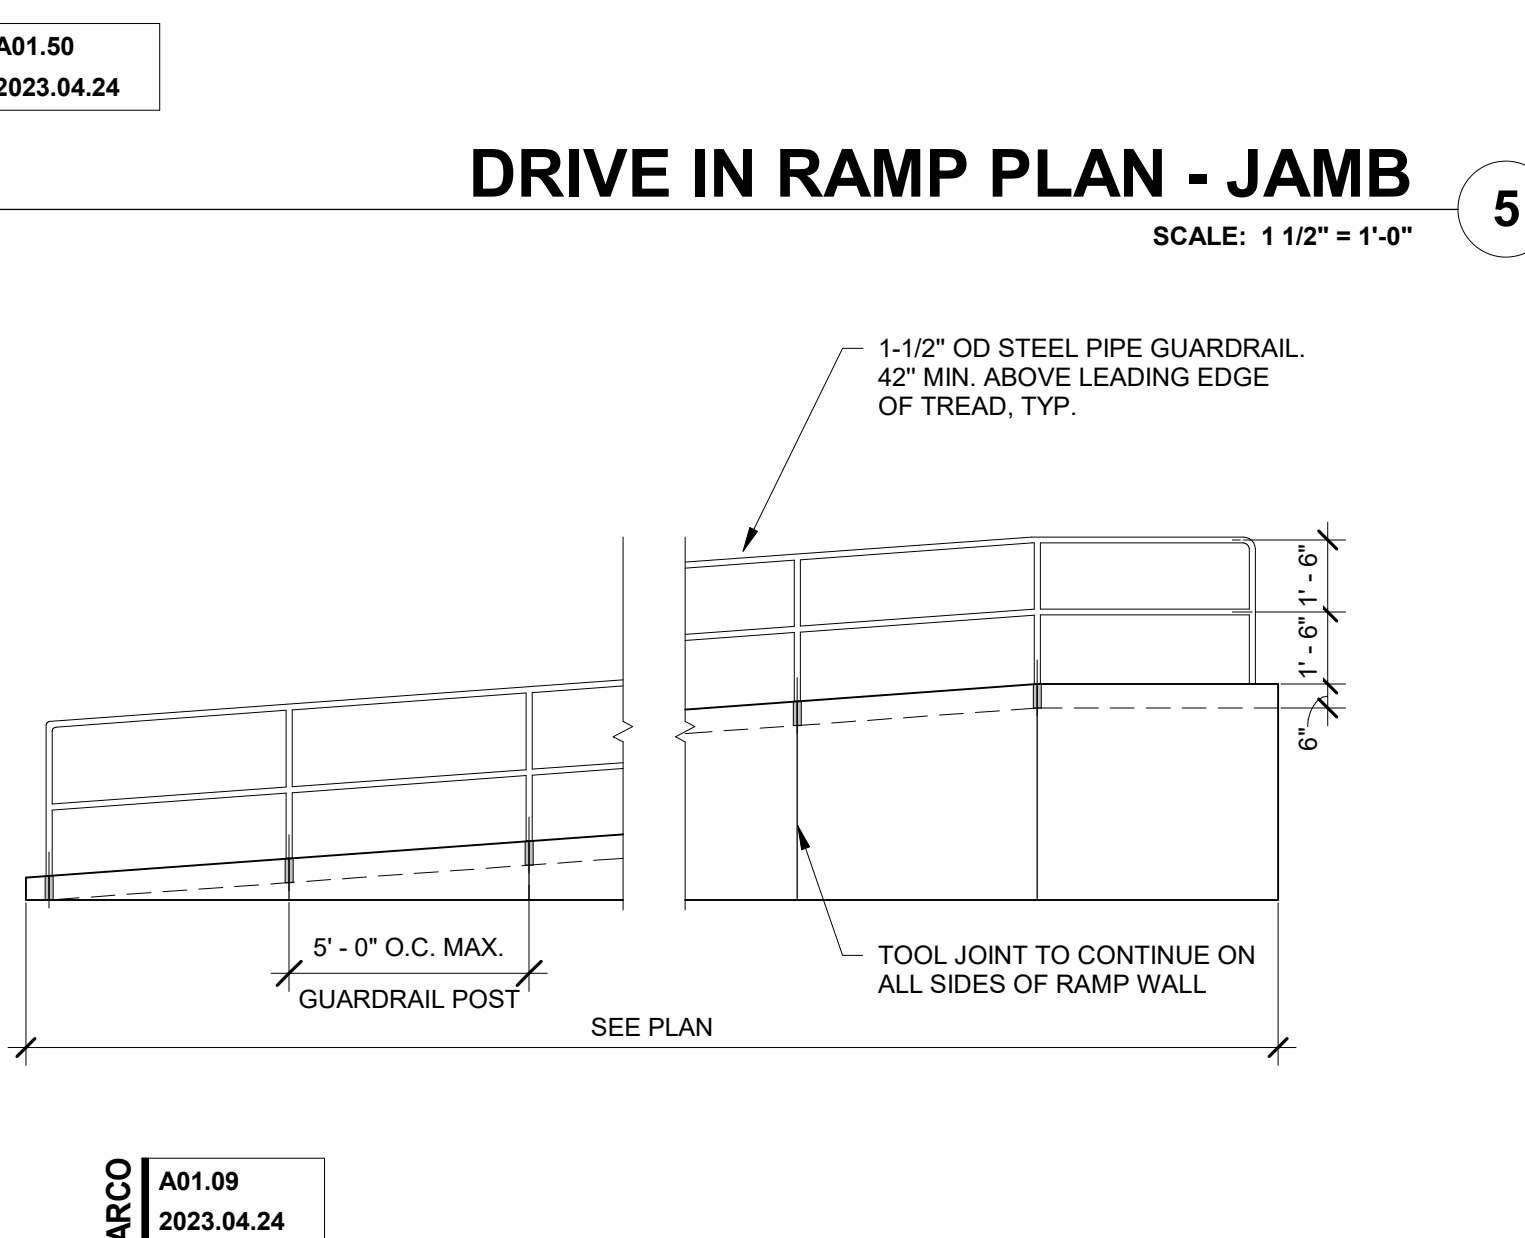


DRIVE-IN RAMP ELEVATION
SCALE: 1/4" = 1'-0"

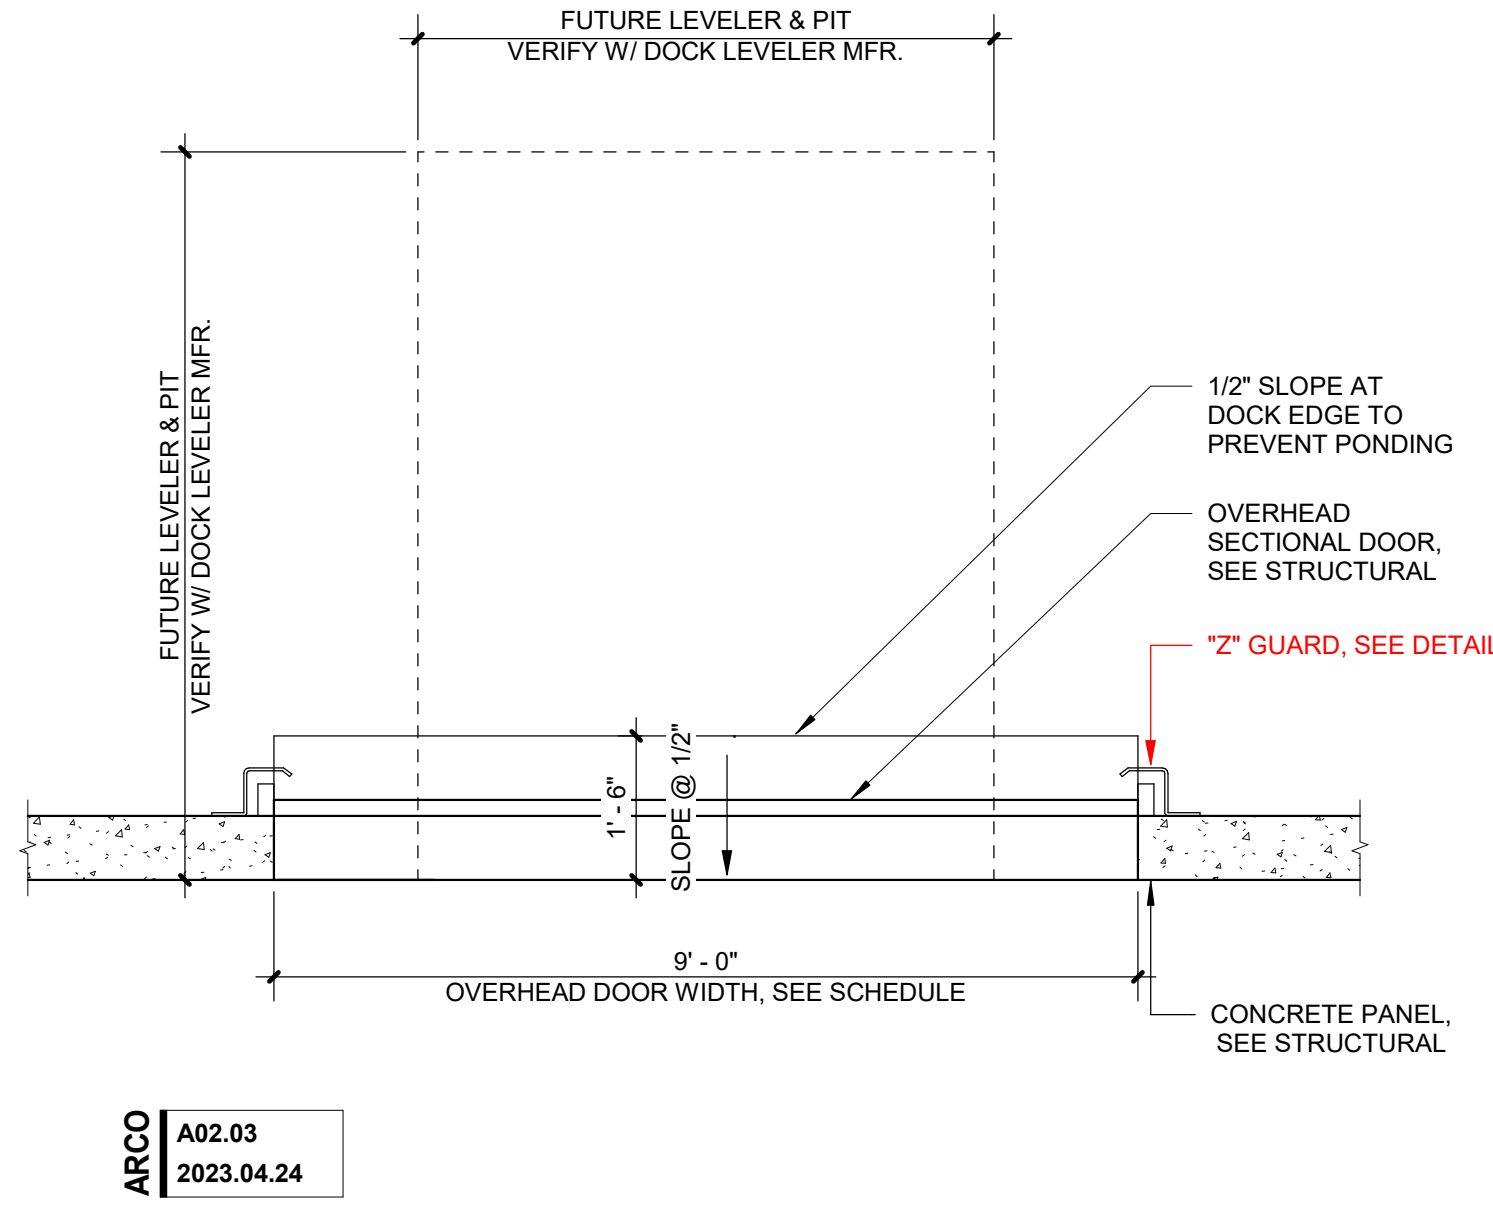


FUTURE DOCK LEVELER PLAN
SCALE: 1/2" = 1'-0"

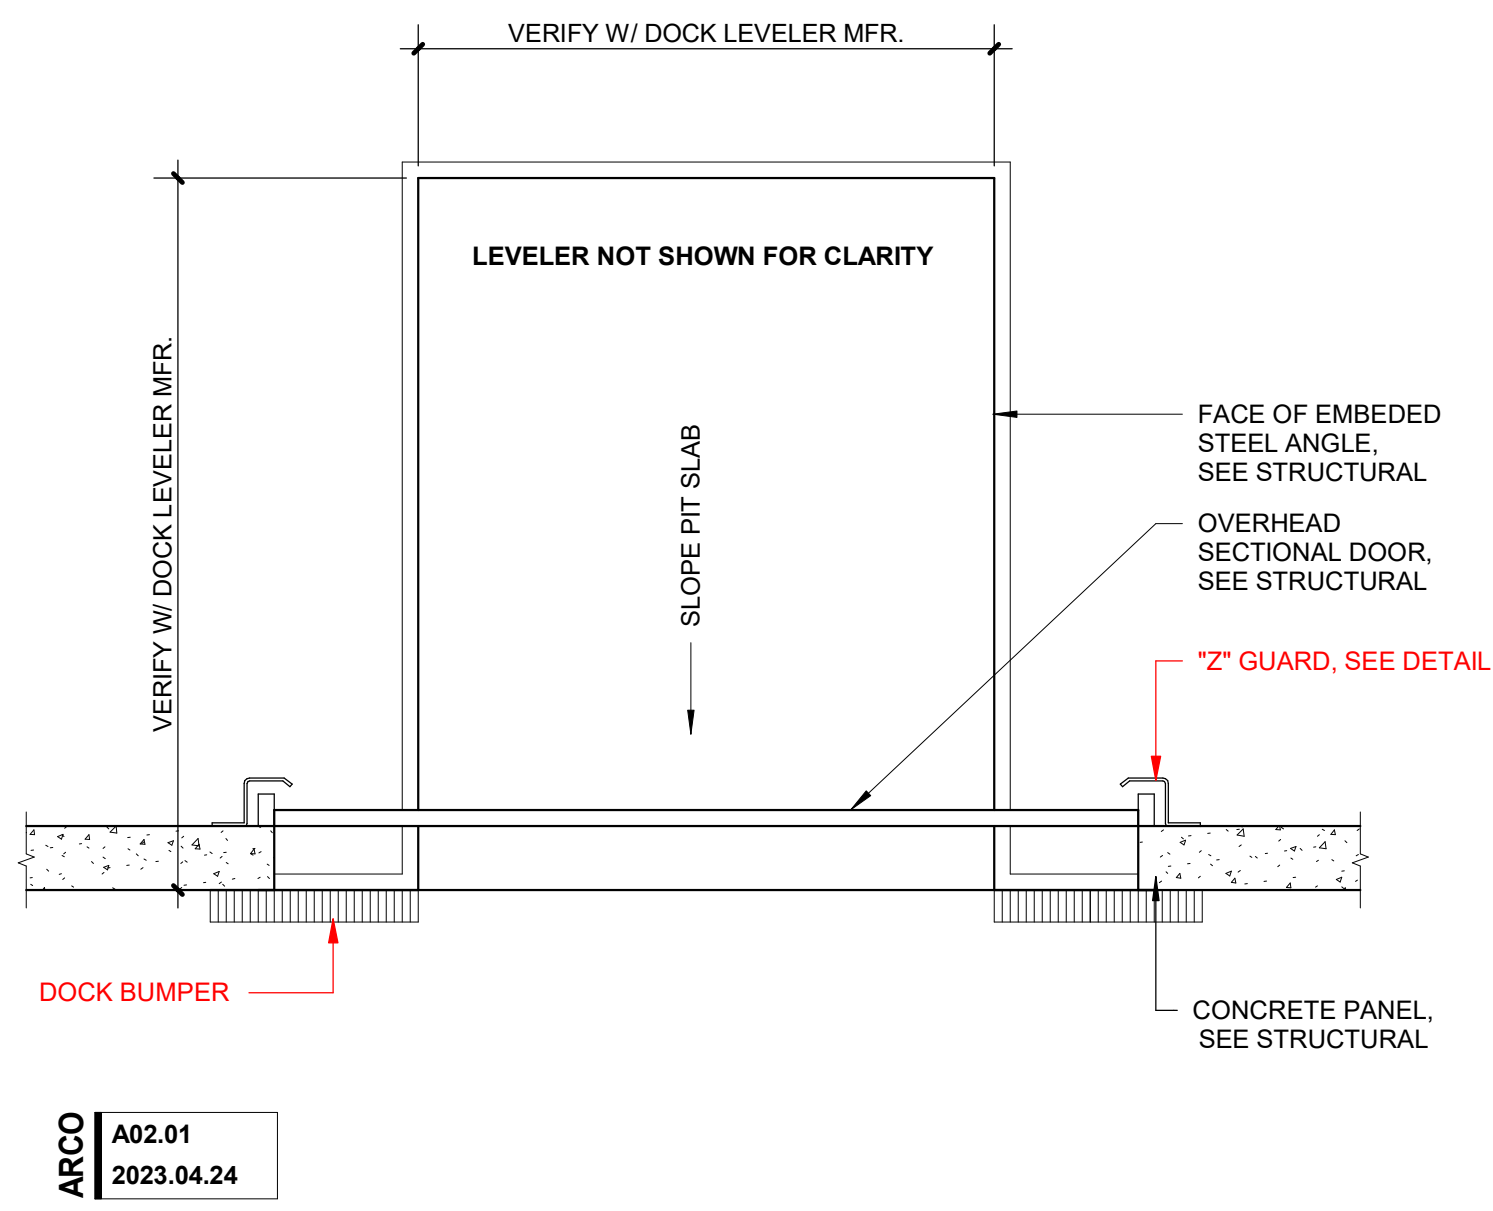


DOCK LEVELER PLAN
SCALE: 1/2" = 1'-0"

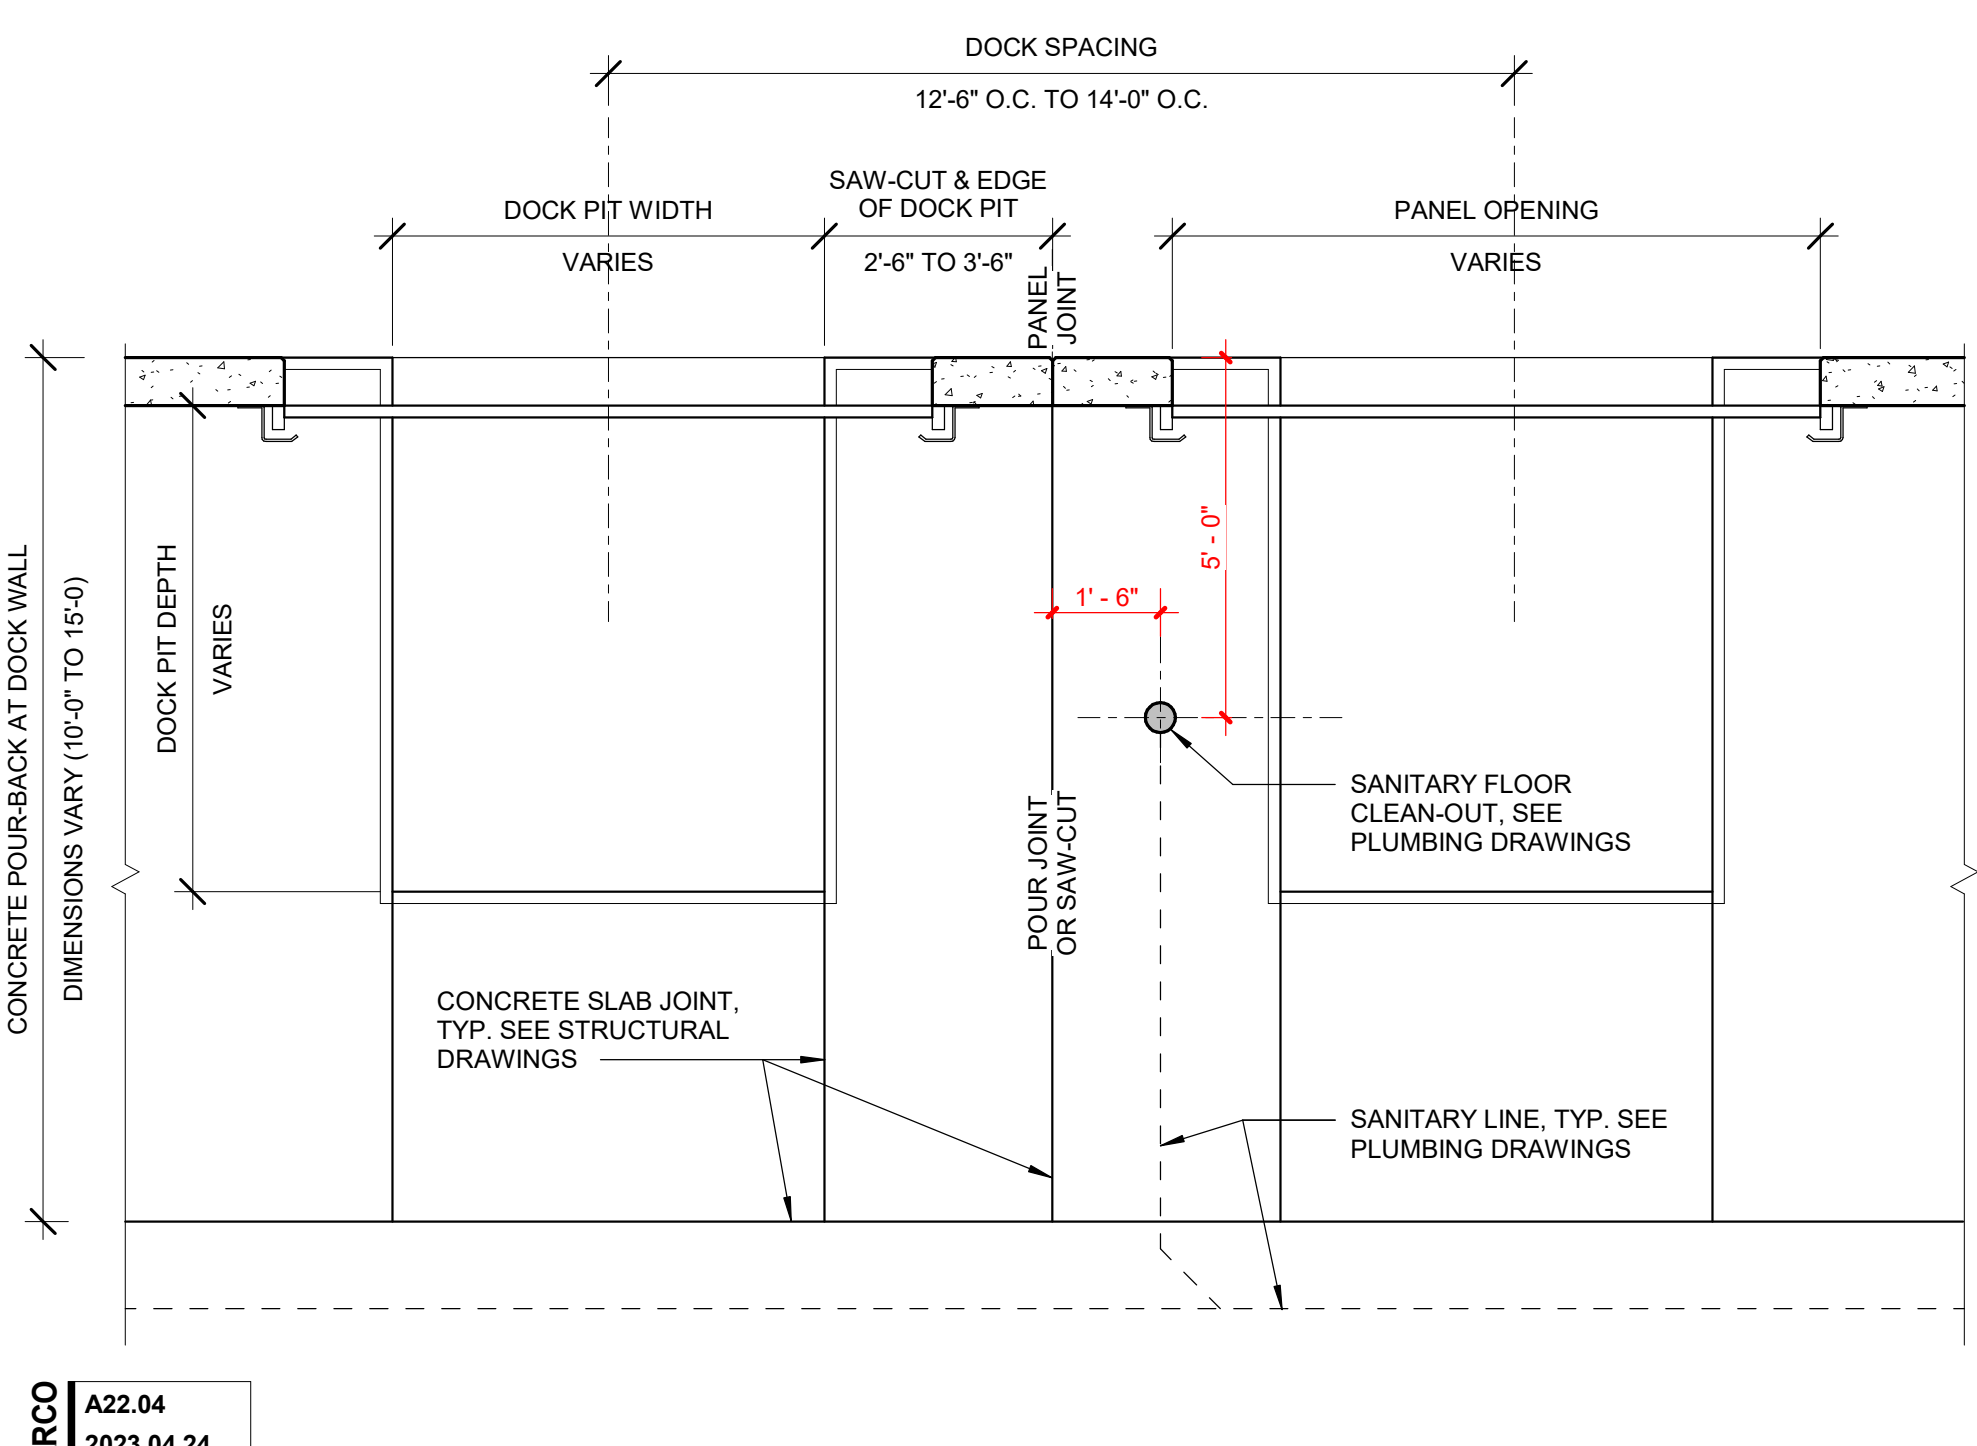

SANITARY CLEANOUT BETWEEN DOCK DOORS
SCALE: 3/8" = 1'-0"

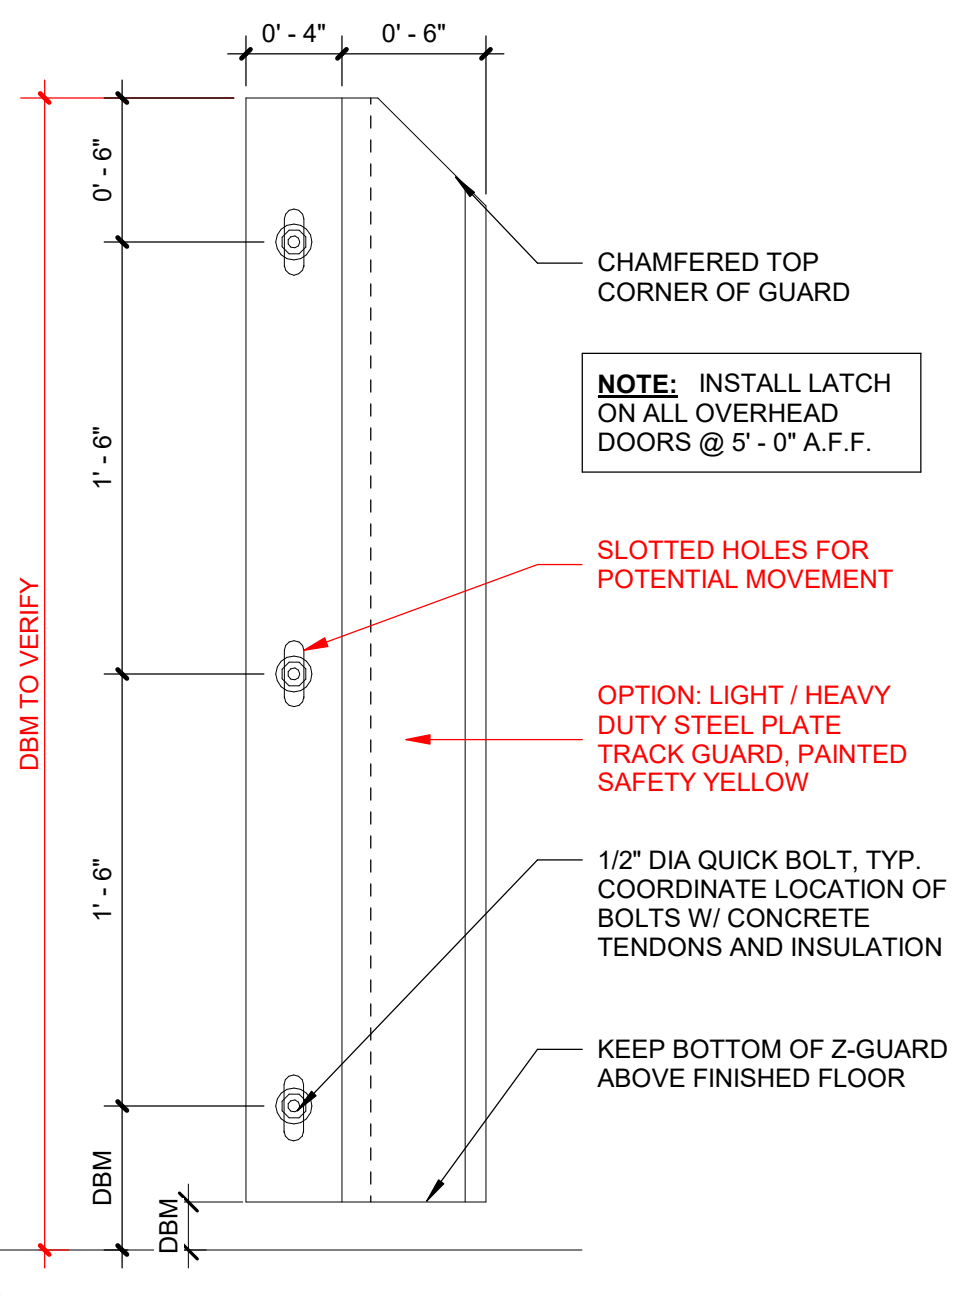

Z-GUARD ELEVATION, MOUNTED AFF
SCALE: 1 1/2" = 1'-0"

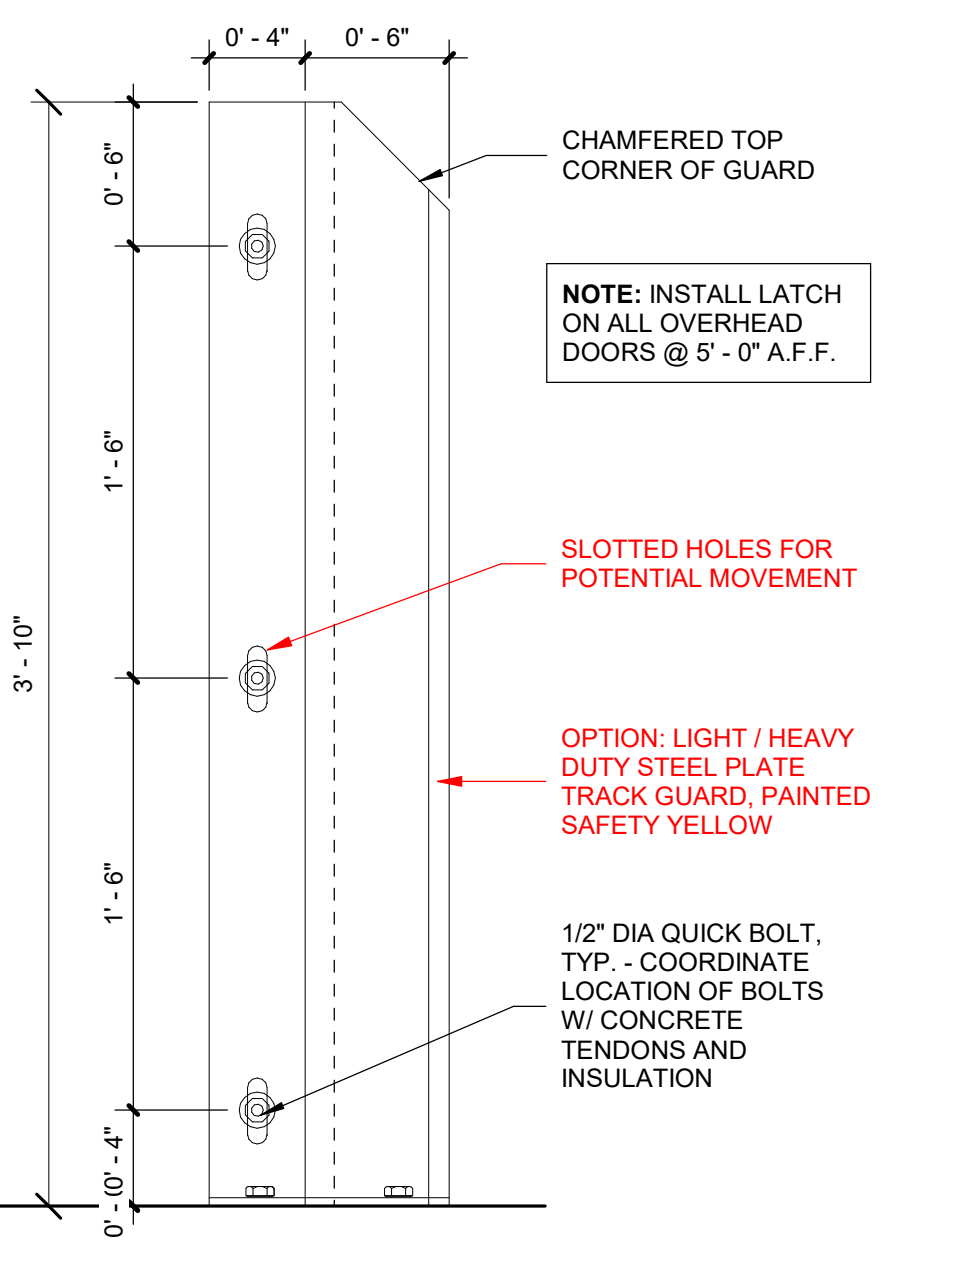

Z-GUARD ELEVATION, MOUNTED AT SLAB
SCALE: 1 1/2" = 1'-0"