


1/16"=1'-0" 0 8' 16' 32' 64'

1/16"=1'-0" 1 0 8' 16' 32' 64'


64'

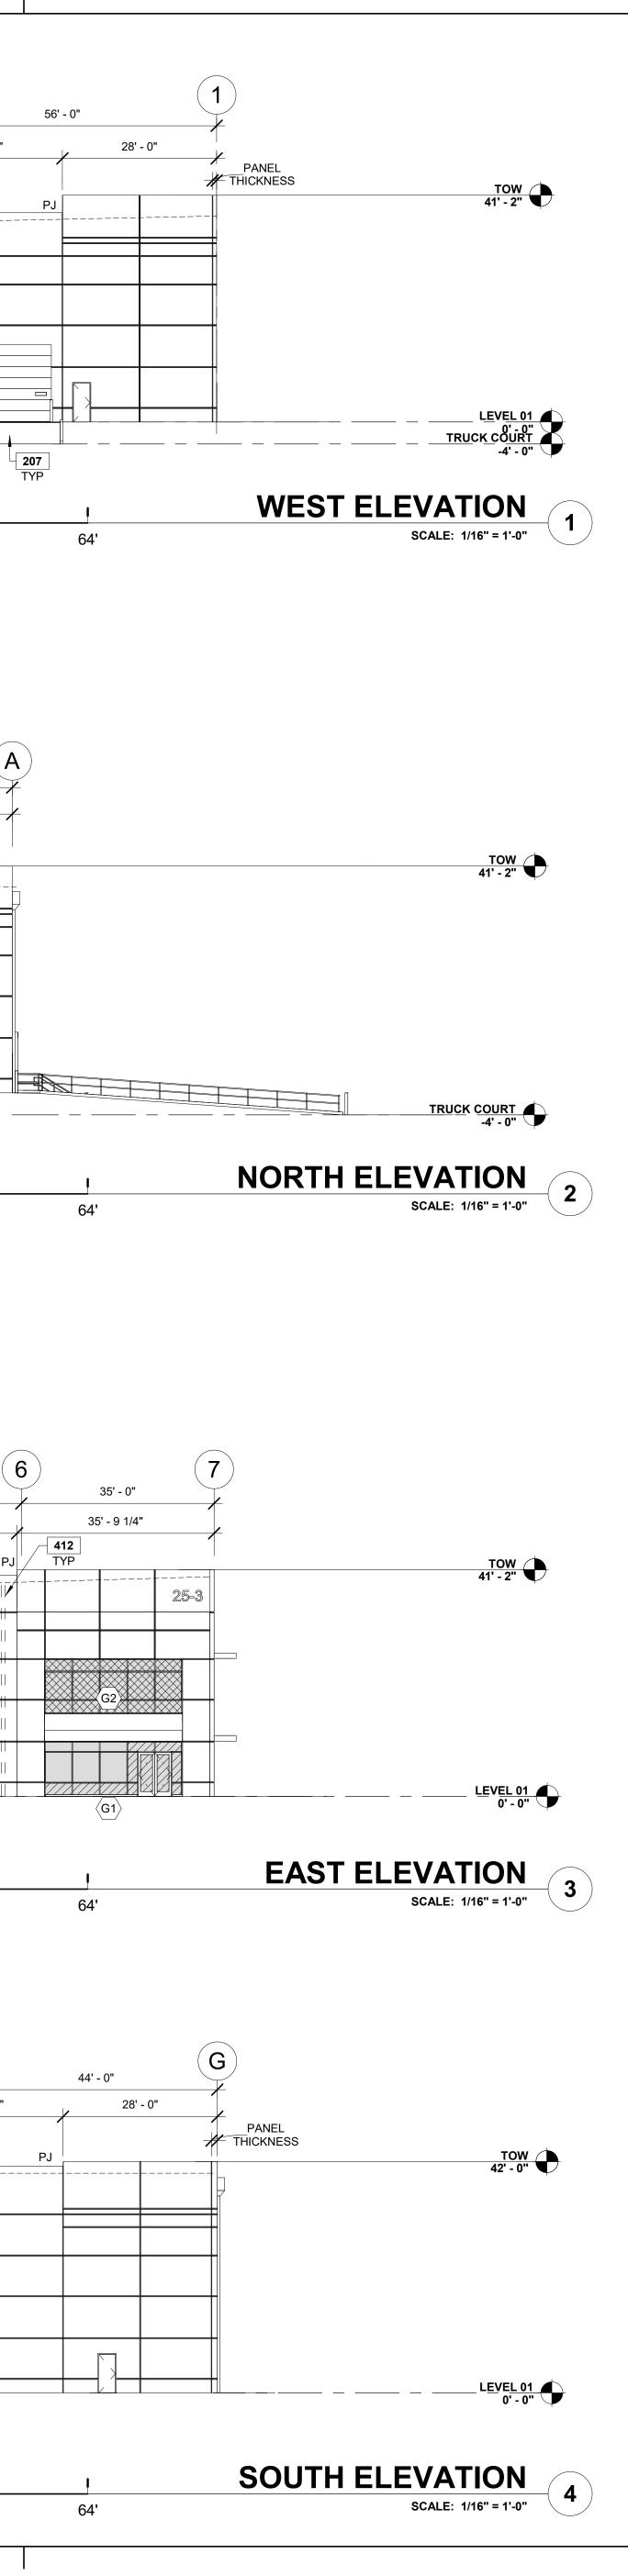

ELEVATION NOTES

- 1. TOW = TOP OF CONCRETE + 1-1/2" BLOCKING
- 2. EXTERIOR SIDE OF CONCRETE PANELS SHALL RECEIVE THE FOLLOWING: ONE (1) COAT PRIMER AND ONE (1) COAT MEDIUM TEXTURE PAINT WARRÁNTY: 10 YEARS
- EXTERIOR HOLLOW METAL DOORS AND FRAMES SHALL BE FACTORY PRIMED AND RECEIVE TWO (2) COATS ALKYD SEMI-GLOSS PAINT. 3.
- 4. DOWNSPOUT GUARDS SHALL RECEIVE TWO (2) COATS ALKYD SEMI-GLOSS PAINT.
- 5. COPINGS, SCUPPER BOXES, AND DOWNSPOUTS SHALL BE PAINTED TO MATCH ADJACENT V COLOR.

GLAZING LEGEND

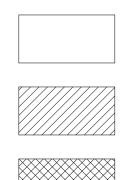

1 INCH THICK WITH 1/4" THICK CLEAR LITES AND LOW-E COATING (SEE ENERGY CALCULATIONS FOR REQUIREMENTS) [ENSURE ENERGY CALCULATIONS INCLUDE SHGC AND VT VALUES] GL-02 - TEMPERED SAFETY GLAZING

TYPE GL-01 WITH TEMPERED SAFETY GLAZING

GL-01 - INSULATED GLAZING UNIT



• A GLAZING TYPE TAG

SHEET NOTES

- 206 ALUMINIUM STOREFRONT SYSTEM. 207 CONCRETE EXTERIOR DRIVE-IN RAMP.
- **208** STEEL STAIR WITH GUARDRAIL AND HANDRAIL, ALL MATERIALS TO BE GALVANIZED.
- **301** EXTERIOR ROOF DRAIN, SCUPPER, AND DOWNSPOUT, SEE PLUMBING DRAWINGS. 401 CONCRETE PANEL PAINTED WITH MEDIUM TEXTURE PAINT.
- 408 KNOCKOUT PANEL FOR FUTURE OPENING. 410 CLERESTORY WINDOW.
- 412 LINE OF INTERIOR ROOF DRAIN LEADER BEYOND.

<u> </u>	<section-header><section-header><section-header><section-header><section-header></section-header></section-header></section-header></section-header></section-header>
	ADB SERVICES PROJECT TITLE ROCKLAND LOGISTICS CENTER BLDG 3 25 OLD MILL RD. SUFFERN, NY 10901
	OWNERBROOKFIELD PROPERTIES 1 MEADOWLANDS PLAZA SUITE 802 EAST RUTHERFORD, NJ 07073MEADOWLANDS PLAZA SUITE 802 EAST RUTHERFORD, NJ 07073MEADOWLANDS PLAZA SUITE 802 EAST RUTHERFORD, NJ 07073MEDESIGN SERVICES LLC 44 SOUTH BROADWAY, SUITE 1003 WHITE PLAINS, NY 10601CVIL ENGINEER MARIN STREET LAKE COMO, NJ 07719STRUCTURAL ENGINEER MAGA MAIN STREET LAKE COMO, NJ 07719STRUCTURAL ENGINEERING 35 S. ALABAMA ST, SUITE 200 INDIANAPOLIS, IN 46204MECHANICAL ENGINEER MAGA DESIGN BUILD SERVICES 1840 BORMAN DRIVE MARYLAND HEIGHTS, MO 63146CHECTRICAL ENGINEER SCHRISTY DRIVE, SUITE 307 CHADDS FORD, PA 19317PLUBING ENGINEERING 3500 E HIGH STREET, SUITE 630
	JOSEPH V. DIGIORGIO I NY: 042948 KEY PLAN Image: Colspan="2">Image: Colspan="2" To Colspa