


FIRE RISER PLAN

SCALE: 1/2" = 1'-0"

7

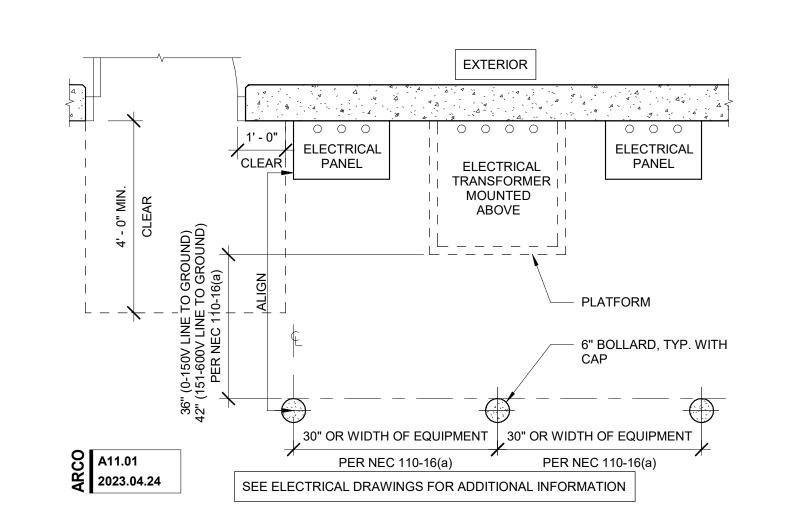

ELECTRICAL PANEL ELEVATION

SCALE: 1/2" = 1'-0"

ELECTRICAL PANEL PLAN

SCALE: 1/2" = 1'-0"

5

─ INSULATION OVER

CONCRETE

ELECTRICAL

A11.02 2023.04.24

ELECTRICAL TRANSFORMER

CONCRETE PANEL.

IF MOUNTED ON WALL, ENSURE CONDUITS MOUNTED FULLY OUTSIDE WALL INSULATION

SEE BOLLARD DETAIL, TYP.



ADB | DESIGN SERVICES

ROCKLAND
LOGISTICS
CENTER BLDG 3

25 OLD MILL RD. SUFFERN, NY 10901

OWNER
BROOKFIELD PROPERTIES
1 MEADOWLANDS PLAZA SUITE 802
EAST RUTHERFORD, NJ 07073

ARCHITECT
ADB / DESIGN SERVICES LLC
44 SOUTH BROADWAY, SUITE 1003
WHITE PLAINS, NY 10601

CIVIL ENGINEER

DYNAMIC ENGINEERING CONSULTANTS
1904 MAIN STREET

STRUCTURAL ENGINEER
ADB STRUCTURAL ENGINEERING
325 S. ALABAMA ST, SUITE 200
INDIANAPOLIS, IN 46204

LAKE COMO, NJ 07719

MECHANICAL ENGINEER

NATIONAL DESIGN BUILD SERVICES

11840 BORMAN DRIVE

MARYLAND HEIGHTS, MO 63146


ELECTRICAL ENGINEER
FXB ENGINEERING
5 CHRISTY DRIVE, SUITE 307
CHADDS FORD, PA 19317

PLUMBING ENGINEER MCCARTHY ENGINEERING 2500 E HIGH STREET, SUITE 630 POTTSTOWN, PA 19464

FIRE PROTECTION ENGINEER S.A. COMUNALE 2900 NEWPARK DRIVE BARBERTON, OH 44203

BARBERTON, OH 44203

SEAL

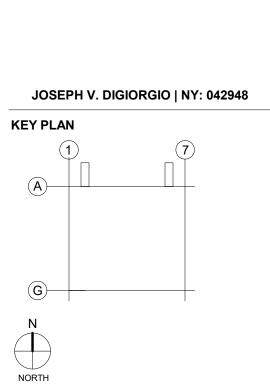

SUBMITTALS

NO. DATE DESCRIPTION

02.09.2024 ISSUE FOR PERMIT

PROJECT NO. DRAWN BY
AS397-22 | NY154 ADB

MISC. UTILITY
DETAILS

SHEET NO.

A8.11