



## CORNER PANEL BUTT JOINT 7

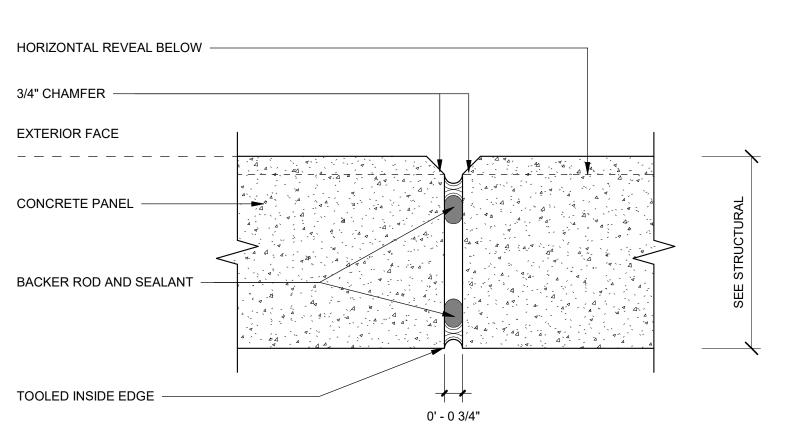

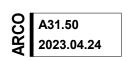

# TYPICAL PANEL JOINT SCALE: 3" = 1'-0"


CONCRETE WALL 3/4" DRIP REVEAL AT HEAD 3/4" CHAMFER @ PERIMETER OF PANEL OPENING, TYP. URETHANE BLOCK SHIMS, TYP. CONT. SEALANT INTEGRAL INSECT SCREEN BY LOUVER MFR LOUVER BLADES, EXTERIOR INTERIOR BLDG. LINE BEYOND -PERIMETER SEAL: CONT. SEALANT & BACKER ROD @ ALLSIDES OF OPENING, TYP. - CONT. SEALANT T.O. SILL INTERIOR - C.L. REVEAL EXTERIOR SLOPE SILL 1/4" VERTICAL — FOR DEPTH OF PANEL FOR POSITIVE DRAINAGE UPTURNED EDGE OF SILL SET SILL FLASHING IN ROOF MASTIC SEALANT MOUNTING FLANGES, (FULLY ADHERED) SEE STRUCTURAL A31.07 2023.04.24 TYPICAL NOTES:

1. SIZE LOUVER ASSEMBLY PER R.O. DIMENSIONS ON INTERIOR SIDE OF PANELS. REF. OUTLINE SPECIFICATIONS FOR FINISH REQUIREMENTS

LOUVER SECTION AT TILT

SCALE: 3" = 1'-0"

5

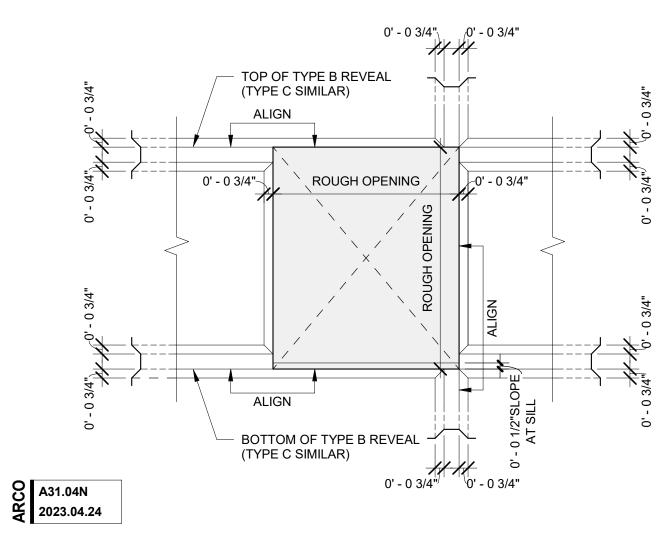


#### PANEL REVEALS AT OPENING SCALE: 1 1/2" = 1'-0"


DETAIL TYPE / DESCRIPTION **TYPE A** 1 1/2" X 3/4" 'V-GROOVE REVEAL PAINT TRANSITION -\*\* TO BE USED AT KNOCKOUTS ONLY PAINT TRANSITION **TYPE B** 2 3/4" X 3/4" REVEAL PAINT TRANSITION PAINT TRANSITION -TYPE C CUSTOM 3/4" REVEAL PAINT TRANSITION -NOTES:

1. HORIZONTAL REVEALS TO
CONTINUE AT PANEL EDGES AT
ALL VISIBLE LOCATIONS

2. CONFIRM ALL REVEAL HEIGHTS
AND TYPES WITH EXISTING
BUILDING IF APPLICABLE

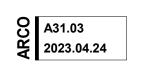

### PANEL REVEAL LEGEND SCALE: 3" = 1'-0"

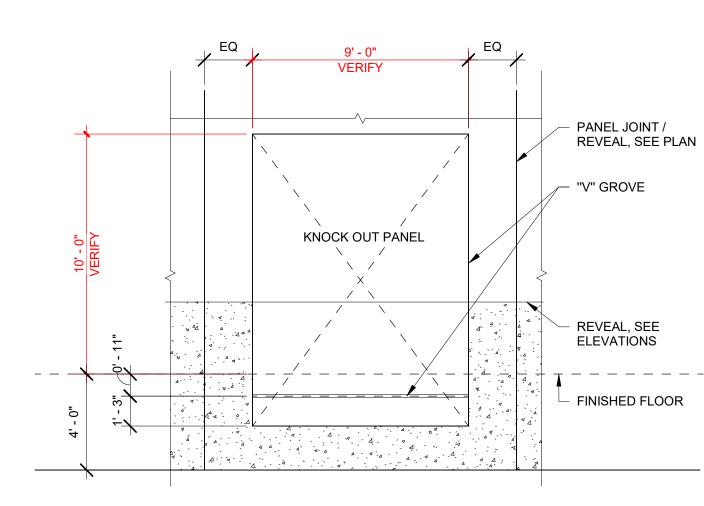

A31.02 2023.04.24

#### DOCK KO PANEL ELEVATION 2 SCALE: 1/4" = 1'-0"

**DESIGNER / BUILDER DESIGN/BUILD** 44 SOUTH BROADWAY, SUITE 1003 WHITE PLAINS, NY 10601

P: 914.821.5535 F: 914.306.6010

PROJECT TITLE ROCKLAND LOGISTICS **CENTER BLDG 3** 

25 OLD MILL RD. SUFFERN, NY 10901

BROOKFIELD PROPERTIES
1 MEADOWLANDS PLAZA SUITE 802
EAST RUTHERFORD, NJ 07073

**ARCHITECT** ADB / DESIGN SERVICES LLC 44 SOUTH BROADWAY, SUITE 1003 WHITE PLAINS, NY 10601

**CIVIL ENGINEER** DYNAMIC ENGINEERING CONSULTANTS

1904 MAIN STREET LAKE COMO, NJ 07719 STRUCTURAL ENGINEER
ADB STRUCTURAL ENGINEERING
325 S. ALABAMA ST, SUITE 200

MECHANICAL ENGINEER NATIONAL DESIGN BUILD SERVICES 11840 BORMAN DRIVE

**ELECTRICAL ENGINEER** FXB ENGINEERING 5 CHRISTY DRIVE, SUITE 307 CHADDS FORD, PA 19317


MARYLAND HEIGHTS, MO 63146

INDIANAPOLIS, IN 46204

PLUMBING ENGINEER MCCARTHY ENGINEERING 2500 E HIGH STREET, SUITE 630 POTTSTOWN, PA 19464

FIRE PROTECTION ENGINEER S.A. COMUNALE 2900 NEWPARK DRIVE BARBERTON, OH 44203

SEAL

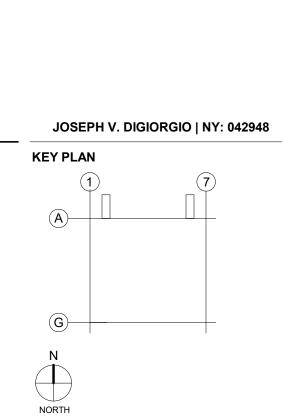

SUBMITTALS NO. DATE DESCRIPTION 02.09.2024

PROJECT NO. **DRAWN BY** AS397-22 | NY154 ADB

SHEET TITLE **WALL DETAILS** 

SHEET NO.

A8.31