

PROJECT TITLE  
**ROCKLAND LOGISTICS CENTER BLDG 3**  
**25 OLD MILL RD. SUFFERN, NY 10901**

OWNER  
BROOKFIELD PROPERTIES  
1 MEADOWLANDS PLAZA SUITE 802  
EAST RUTHERFORD, NJ 07073

ARCHITECT  
ADB / DESIGN SERVICES LLC  
44 SOUTH BROADWAY, SUITE 1003  
WHITE PLAINS, NY 10601

CIVIL ENGINEER  
DYNAMIC ENGINEERING CONSULTANTS  
1904 MAIN STREET  
LAKE COMO, NJ 07719

STRUCTURAL ENGINEER  
ADB STRUCTURAL ENGINEERING  
325 S. ALABAMA ST. SUITE 200  
INDIANAPOLIS, IN 46204

MECHANICAL ENGINEER  
NATIONAL DESIGN BUILD SERVICES  
11840 BORMAN DRIVE  
MARYLAND HEIGHTS, MO 63146


ELECTRICAL ENGINEER  
FXB ENGINEERING  
5 CHRISTY DRIVE, SUITE 307  
CHADDS FORD, PA 19317

PLUMBING ENGINEER  
MC CARTHY ENGINEERING  
2500 E HIGH STREET, SUITE 630  
POTTSTOWN, PA 19464

FIRE PROTECTION ENGINEER  
S.A. COMINALE  
2900 NEWPARK DRIVE  
BARBERTON, OH 44203

SEAL

JOSEPH V. DIGIORGIO | NY: 042948

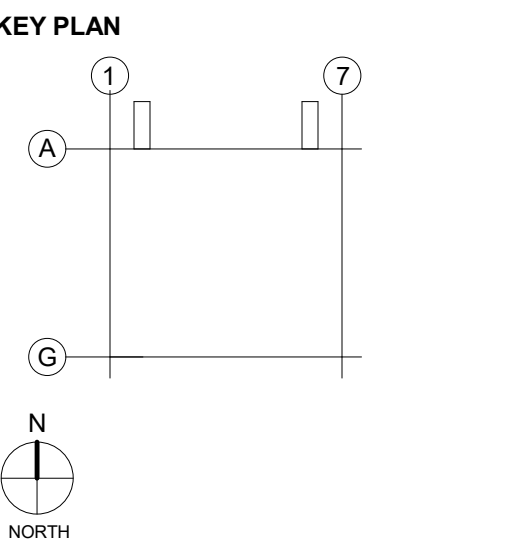

SUBMITTALS		
NO.	DATE	DESCRIPTION
02.09.2024		ISSUE FOR PERMIT


PROJECT NO.  
A5397-22 | NY154

DRAWN BY  
ADB


SHEET TITLE  
**GLAZING DETAILS**

SHEET NO.


**A8.34**

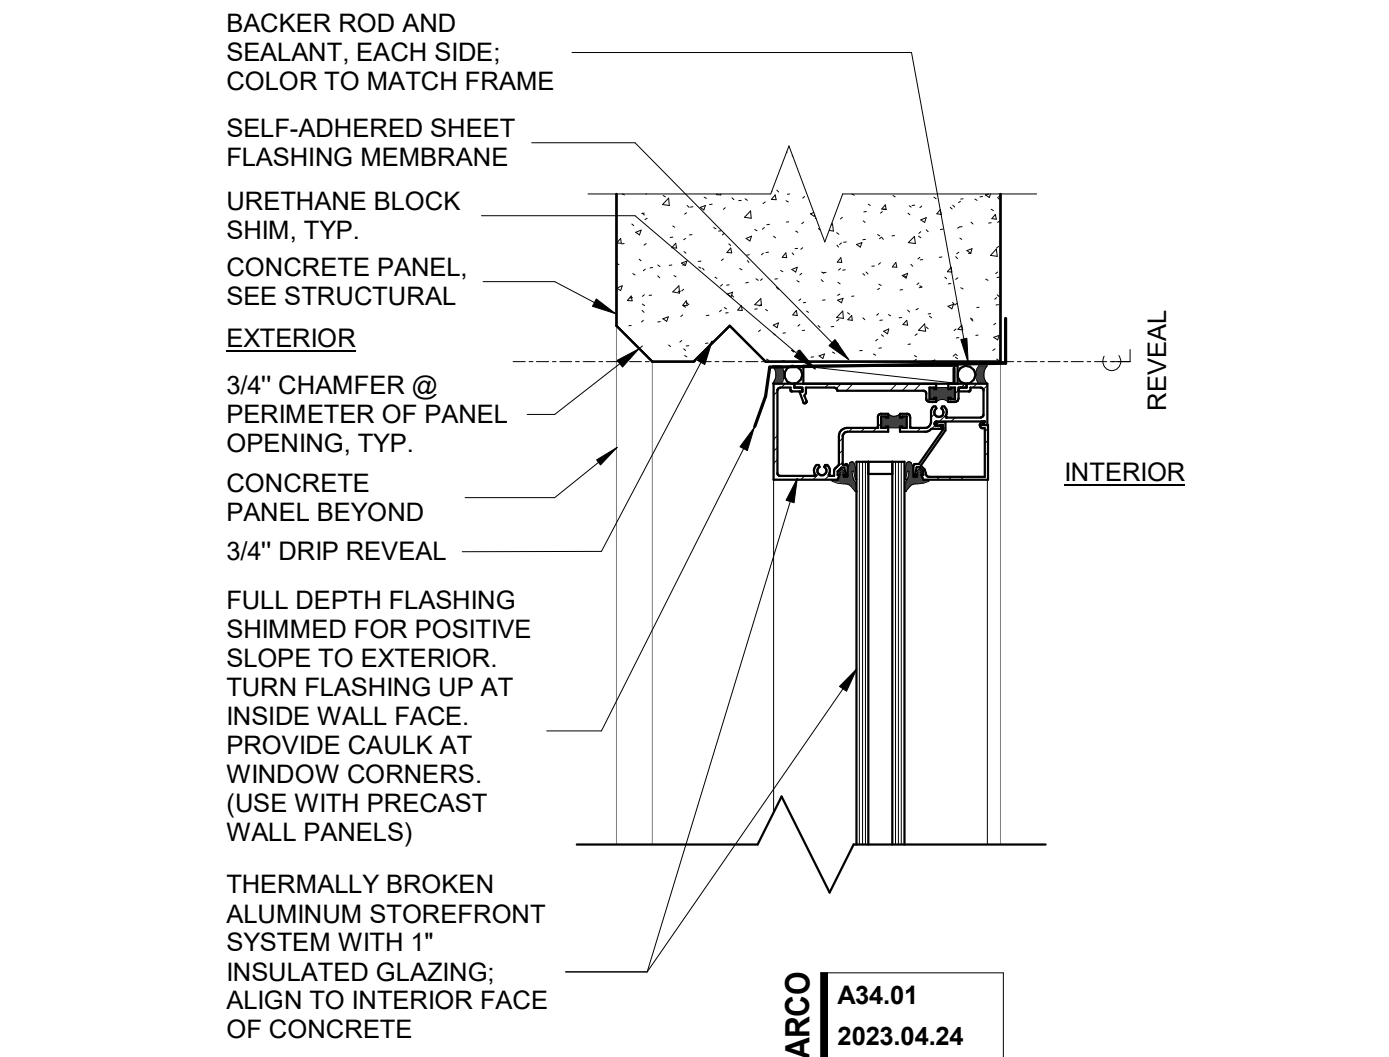


**STOREFRONT HEAD AT TILT**  
SCALE: 3" = 1'-0"

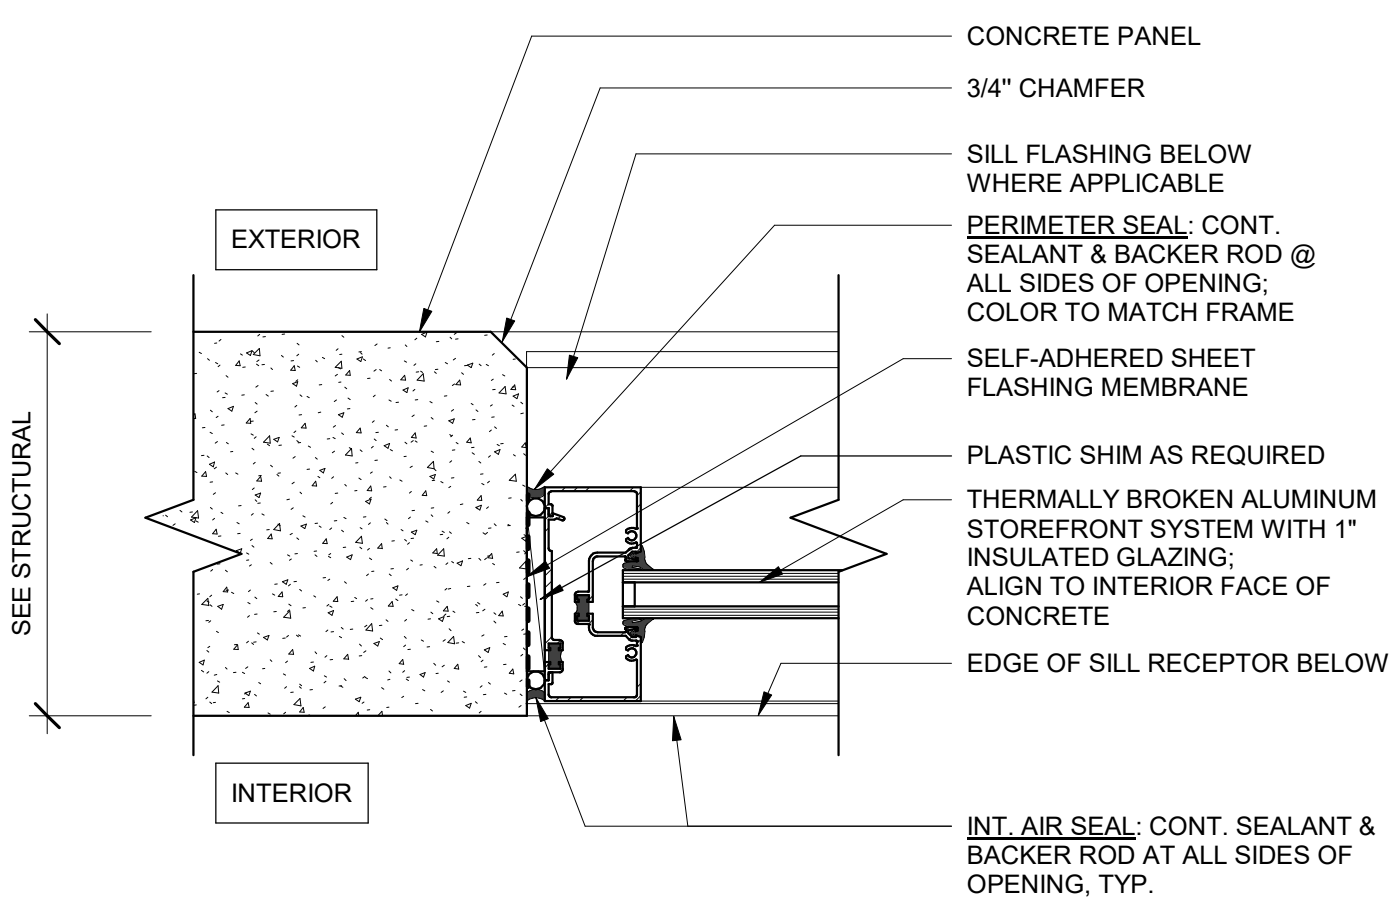


**STOREFRONT JAMB AT TILT**  
SCALE: 3" = 1'-0"

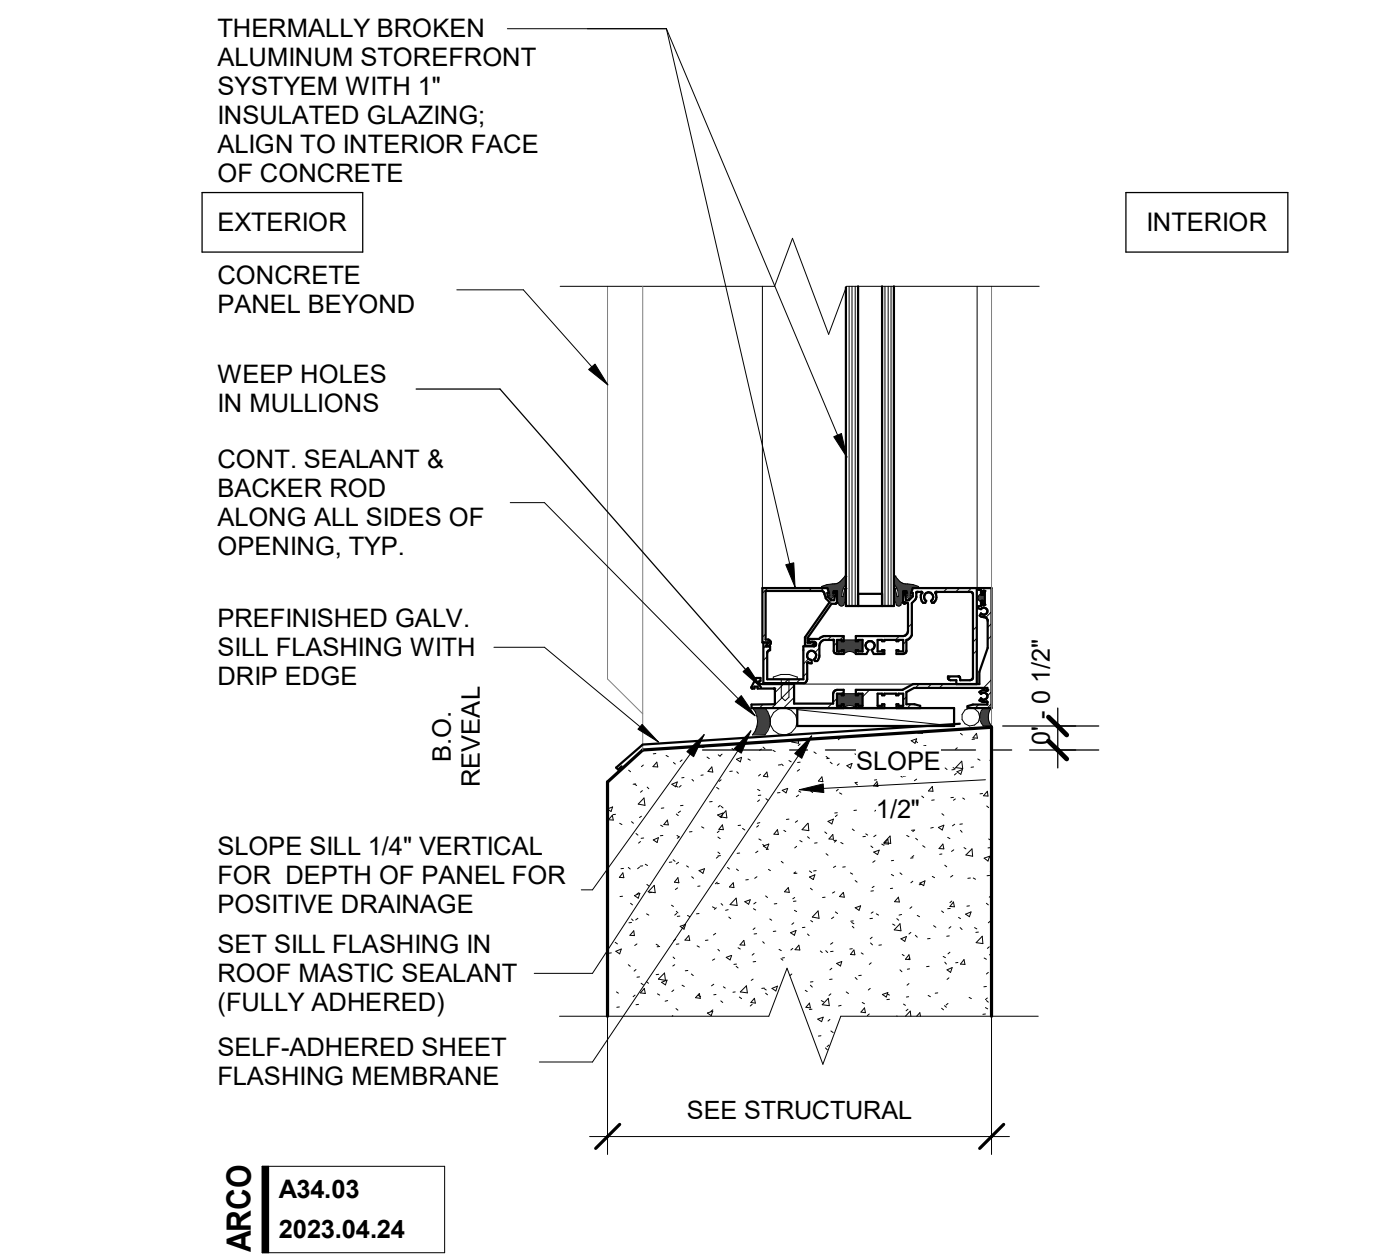


**TYPICAL NOTES:**  
1. SEE GLAZED ASSEMBLY PER R.O. DIMENSIONS ON INTERIOR SIDE OF PANELS.  
2. OPENING ASSEMBLY U-FACTOR SHALL BE PER ENERGY COMPLIANCE CALCULATIONS.  
3. REF. OUTLINE SPECIFICATIONS FOR FINISH REQUIREMENTS

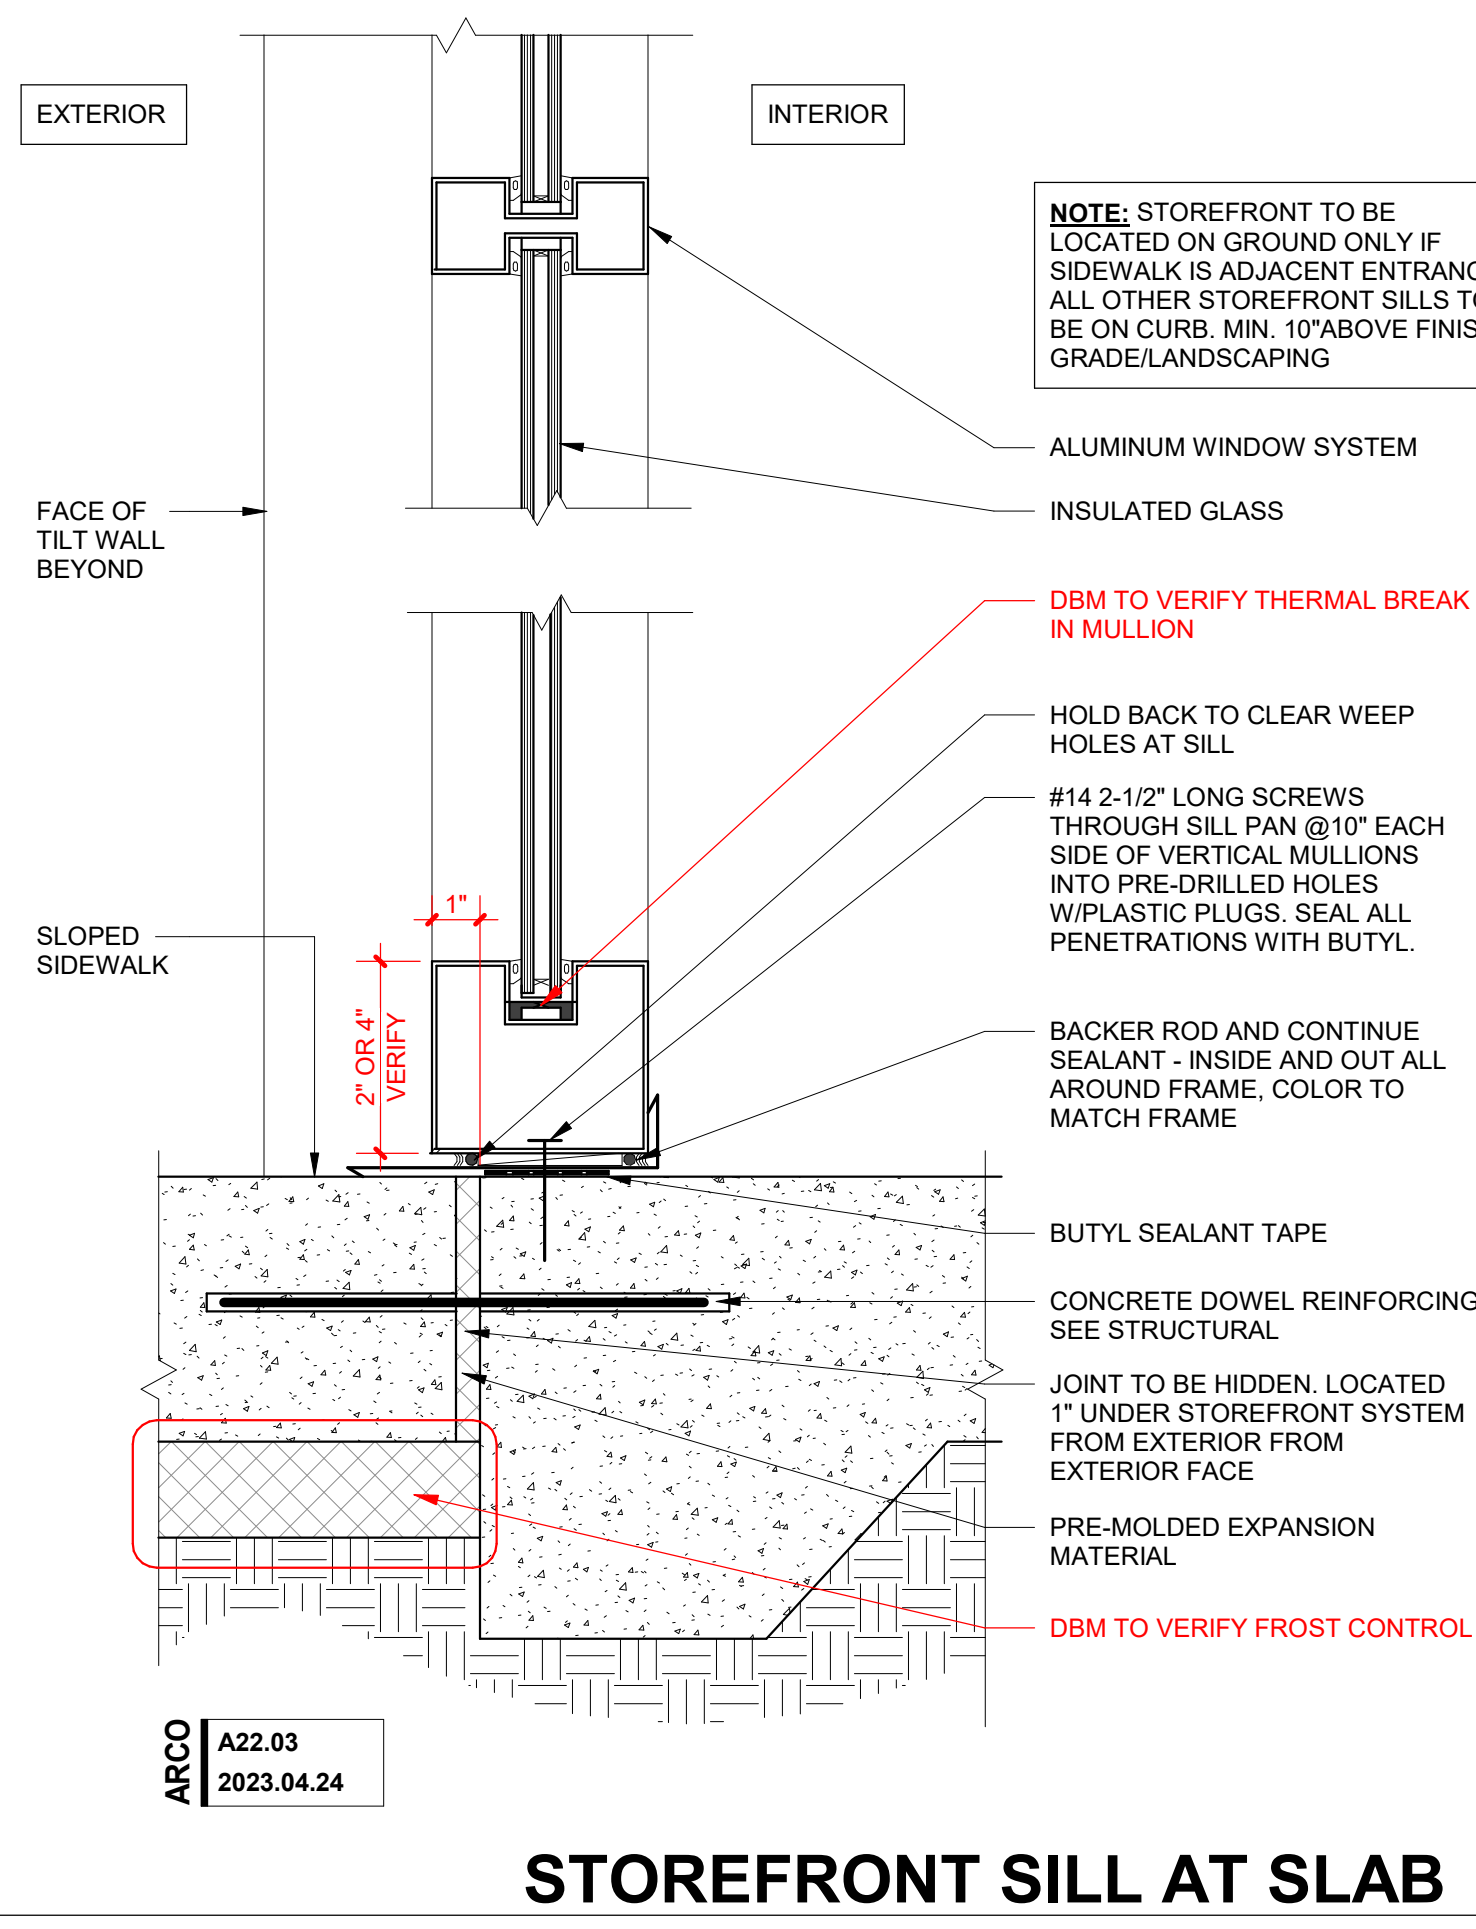


**STOREFRONT SILL AT SLAB**  
SCALE: 3" = 1'-0"

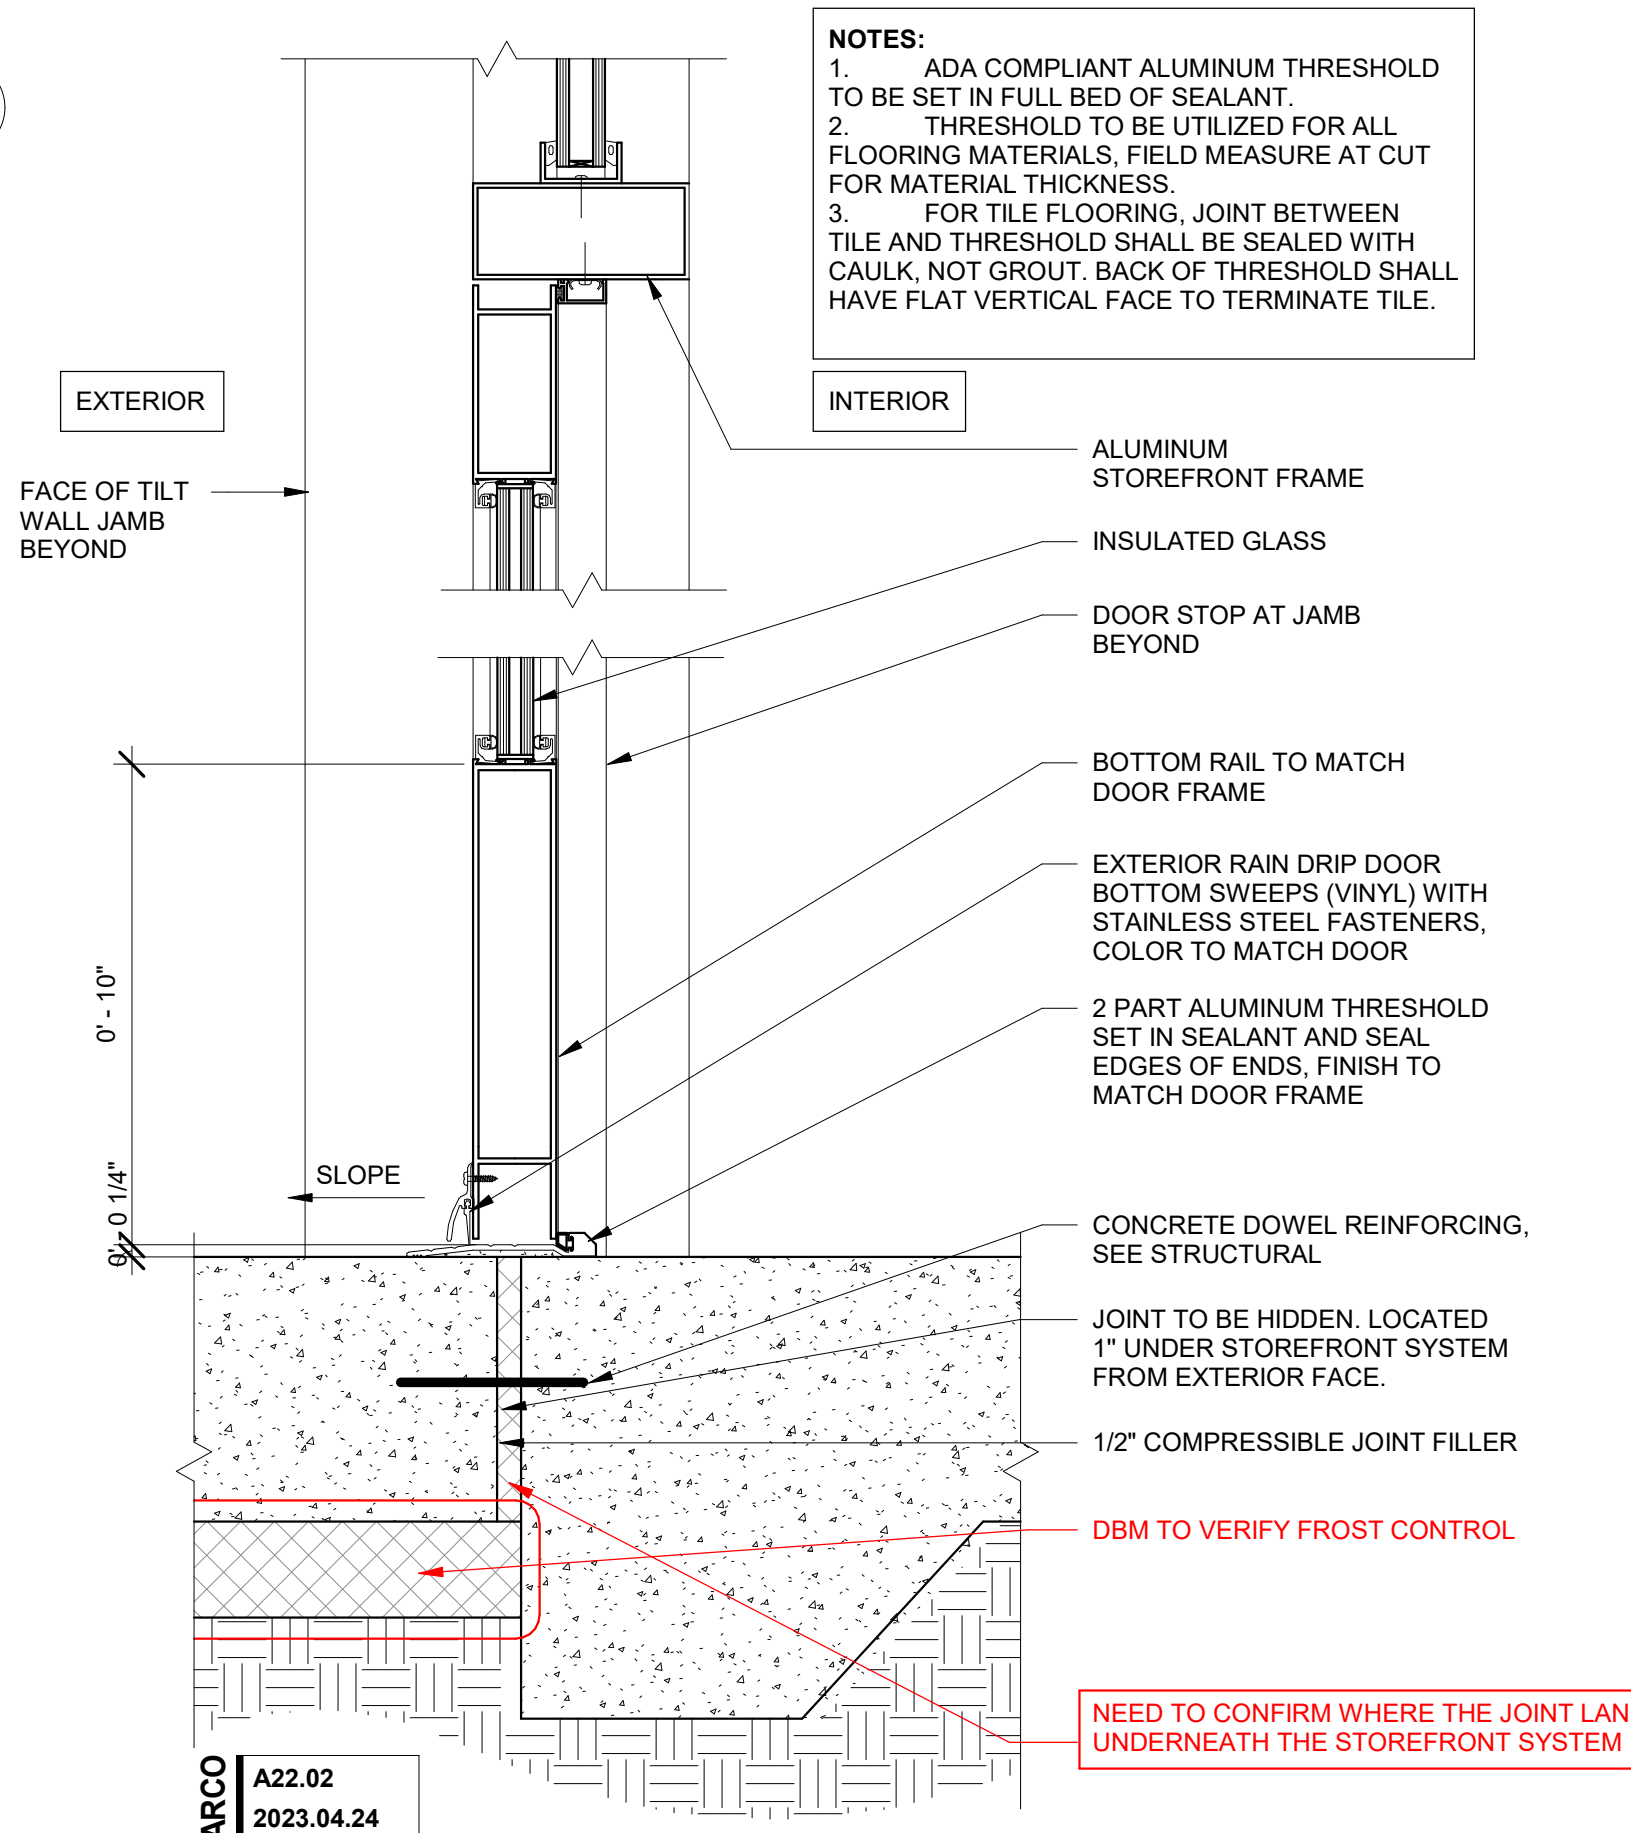

**STOREFRONT DOOR HEAD/SILL**  
SCALE: 3" = 1'-0"

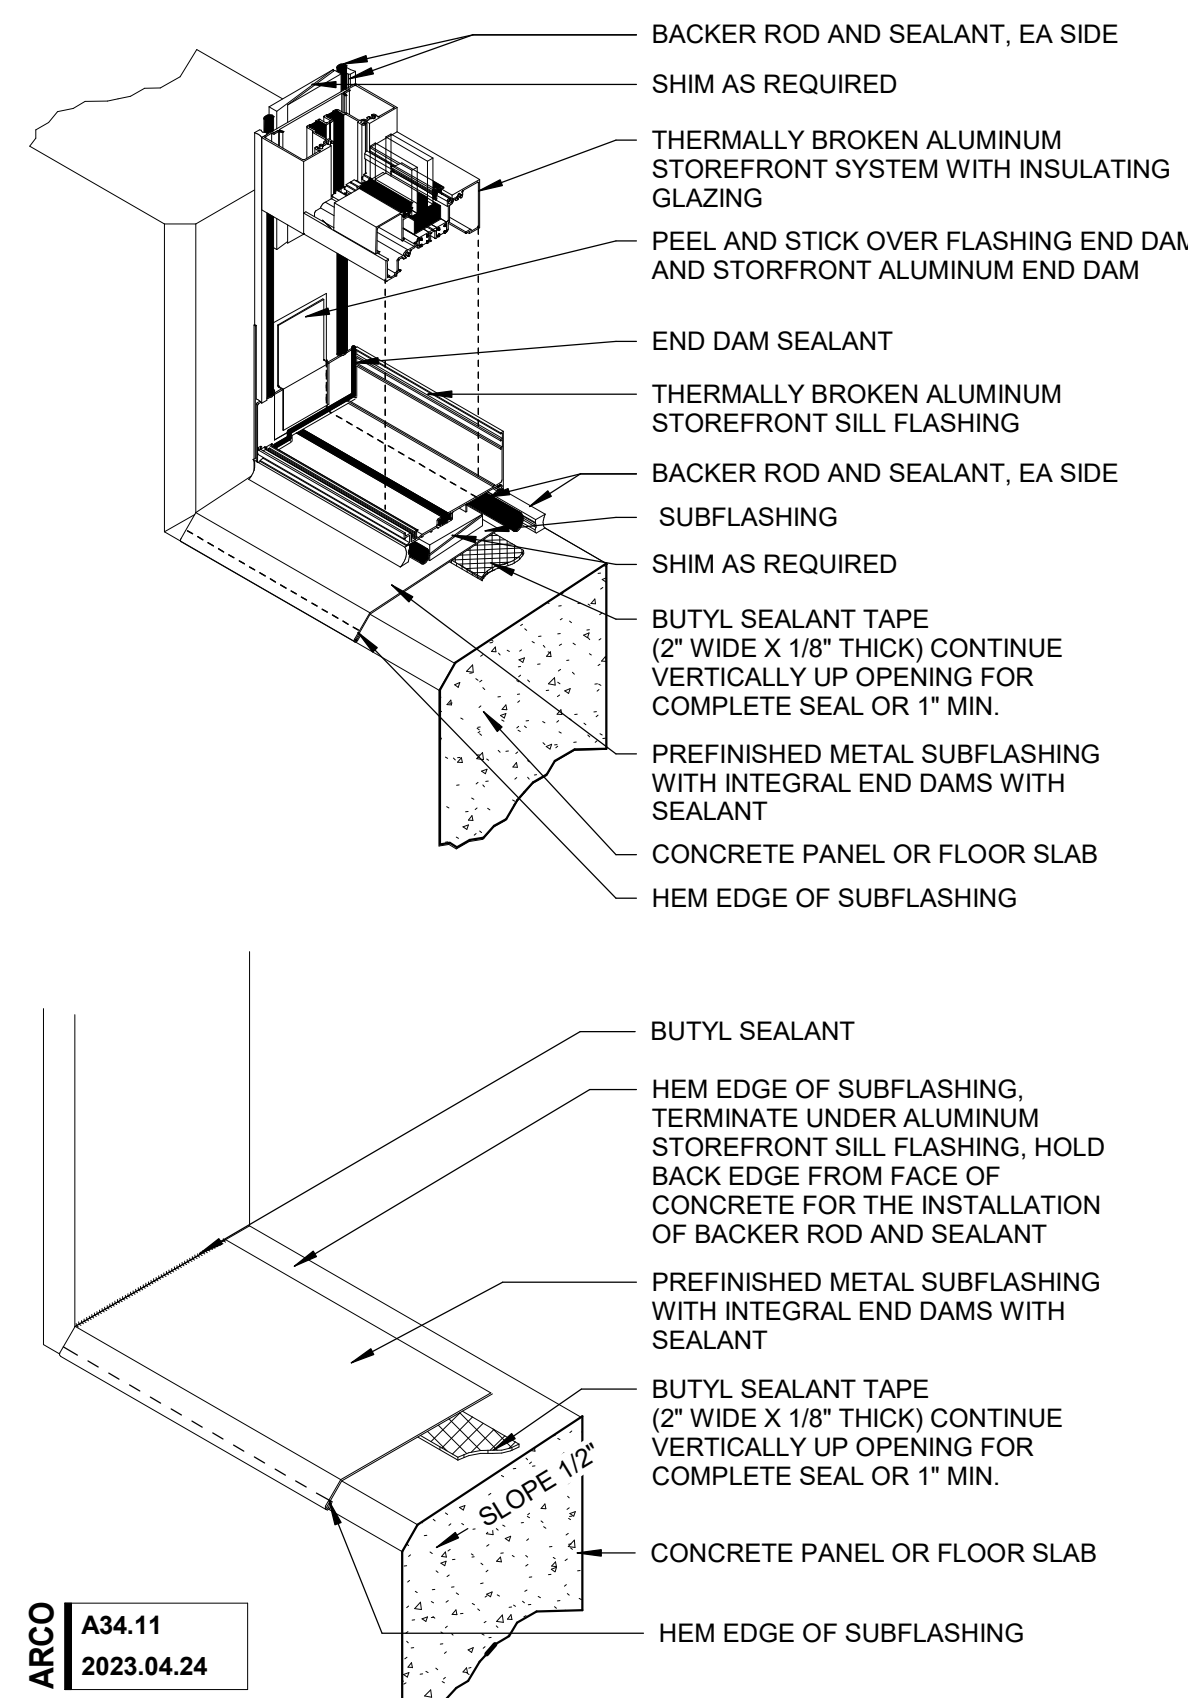

**PREFINISHED METAL SUBFLASHING AT STOREFRONT**  
SCALE: 1 1/2" = 1'-0"

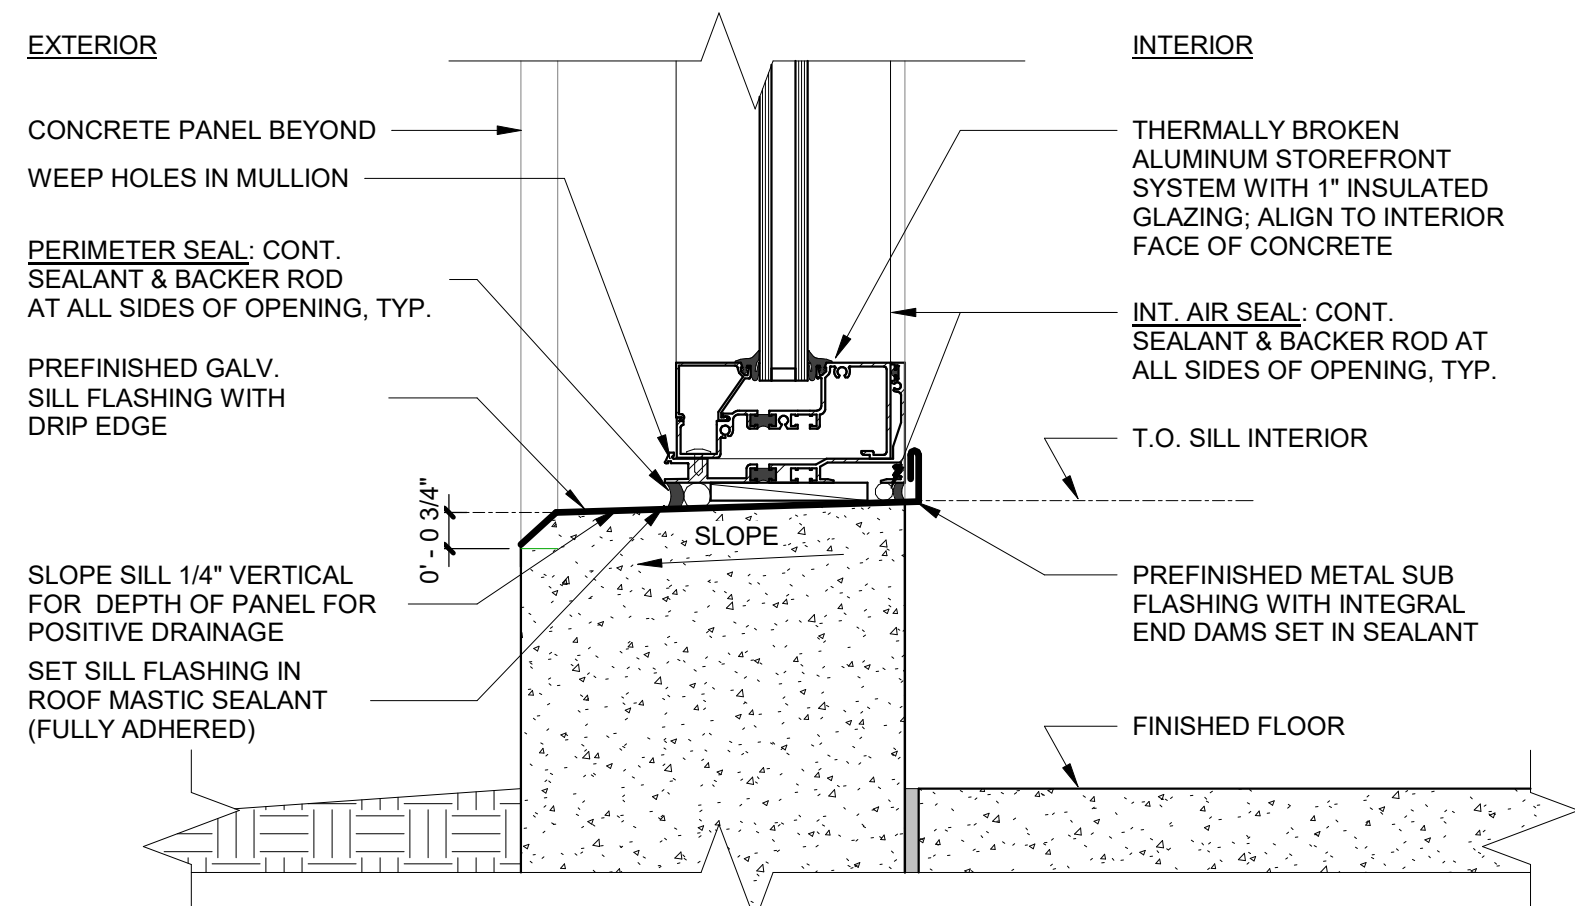

**STOREFRONT SILL AT TILT WITH CURB**  
SCALE: 3" = 1'-0"