




1 IMPACT PIER FOOTING SUPPORT DETAILS
Scale: 3/16" = 1'

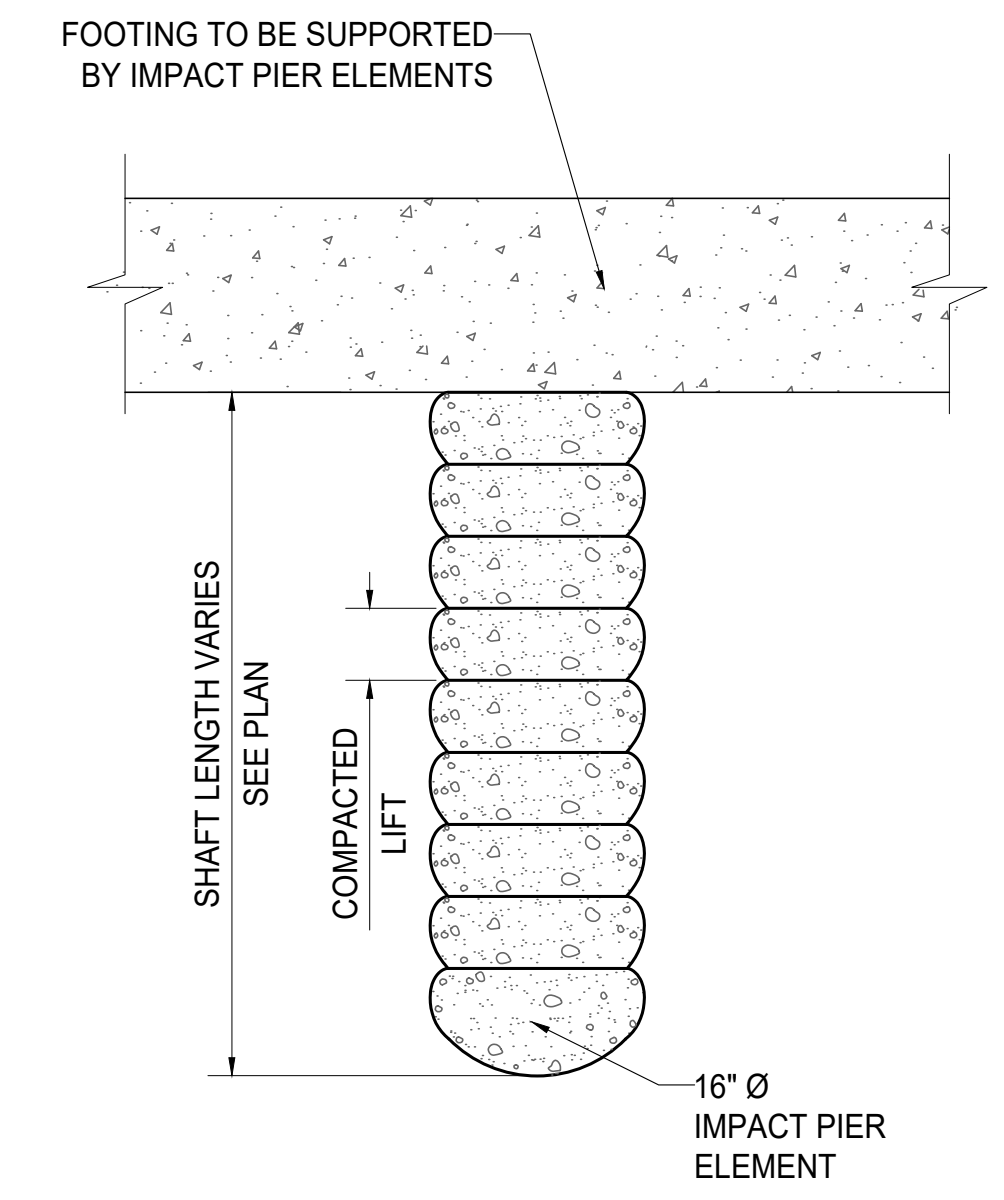


2 TYPICAL IMPACT PIER ELEMENT
Scale: N.T.S.

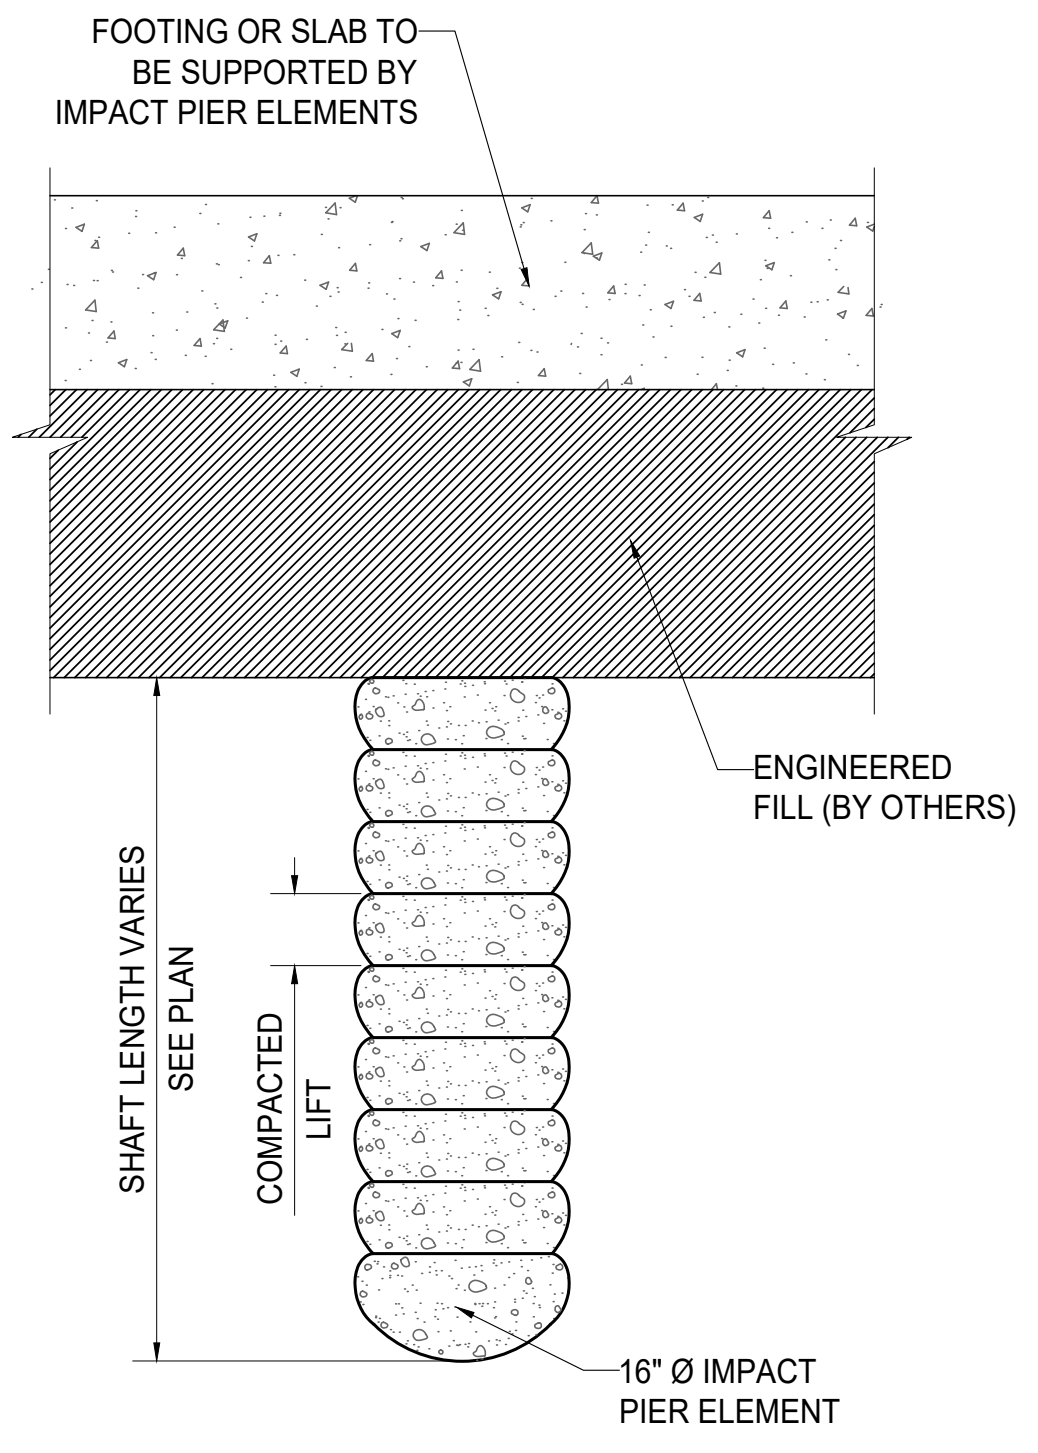


3 TYPICAL IMPACT PIER ELEMENT UNDER FILL
Scale: N.T.S.

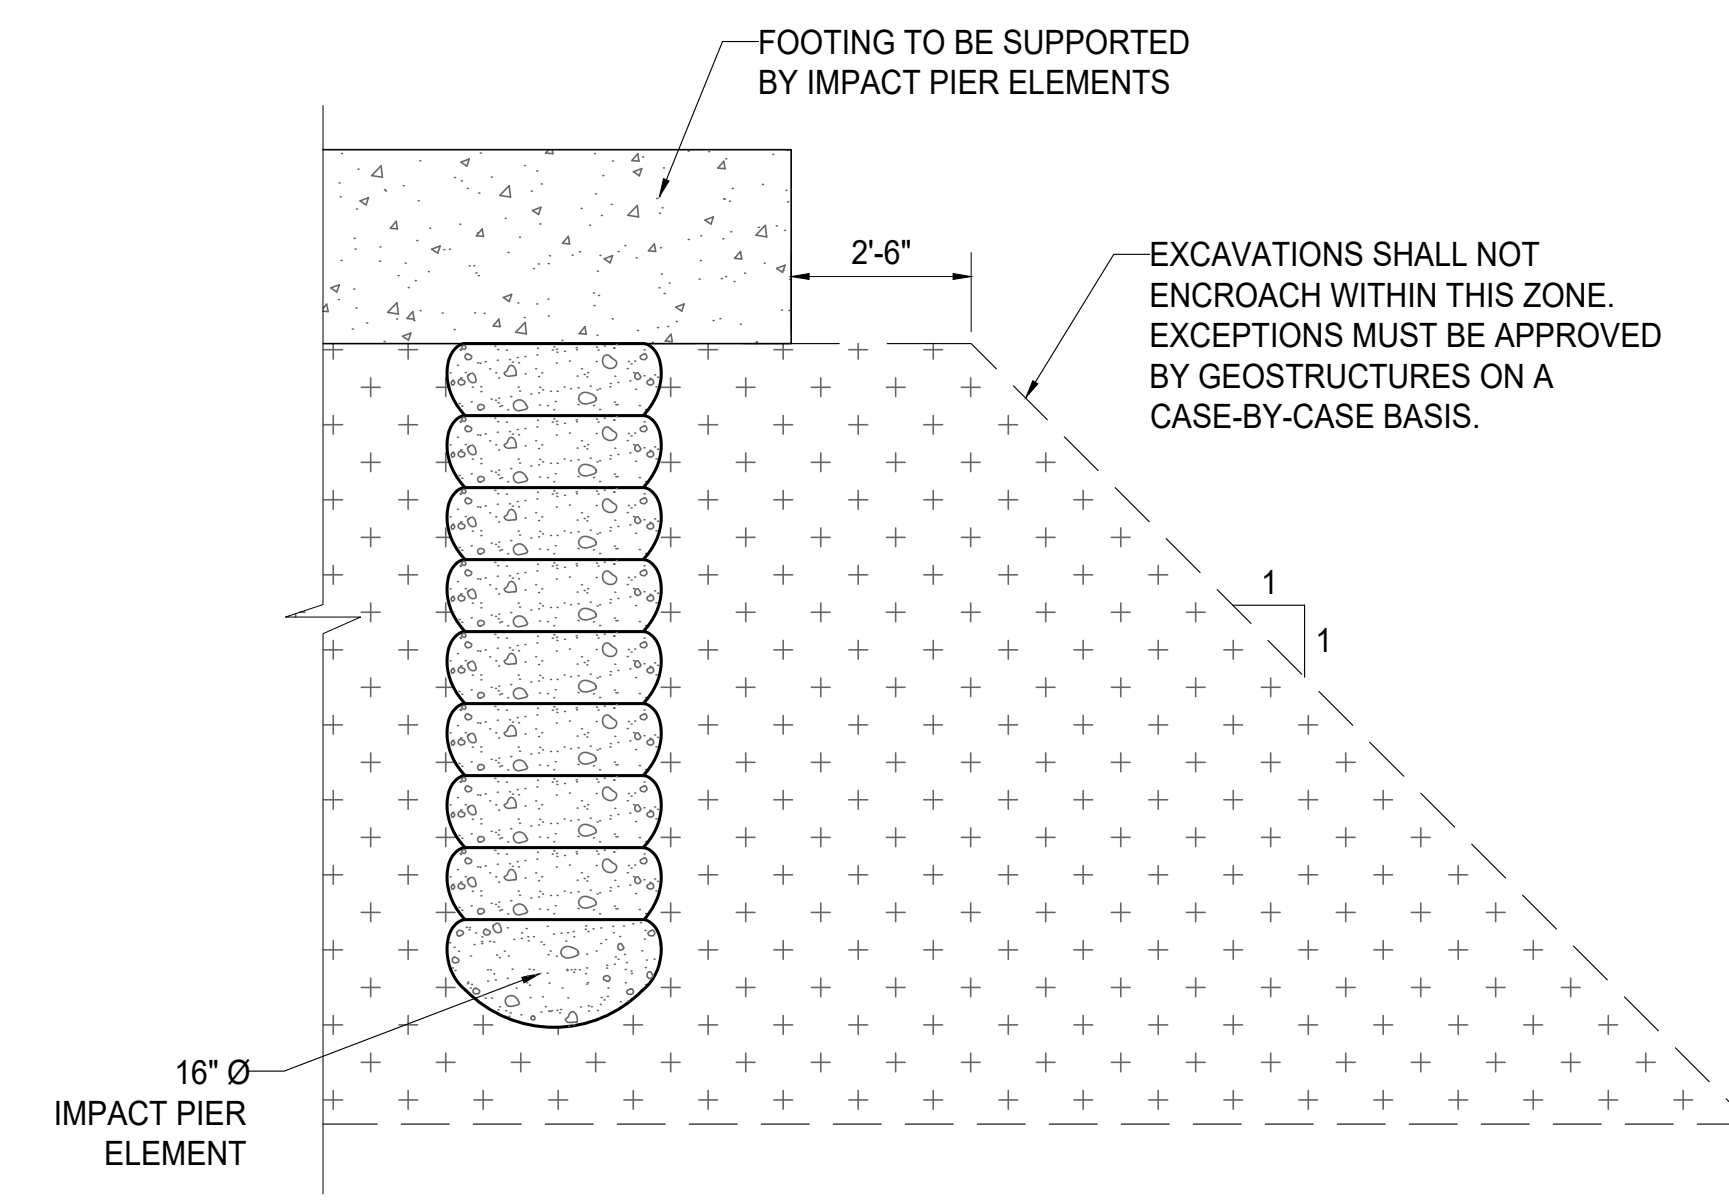

4 ADJACENT EXCAVATION DETAIL
Scale: N.T.S.

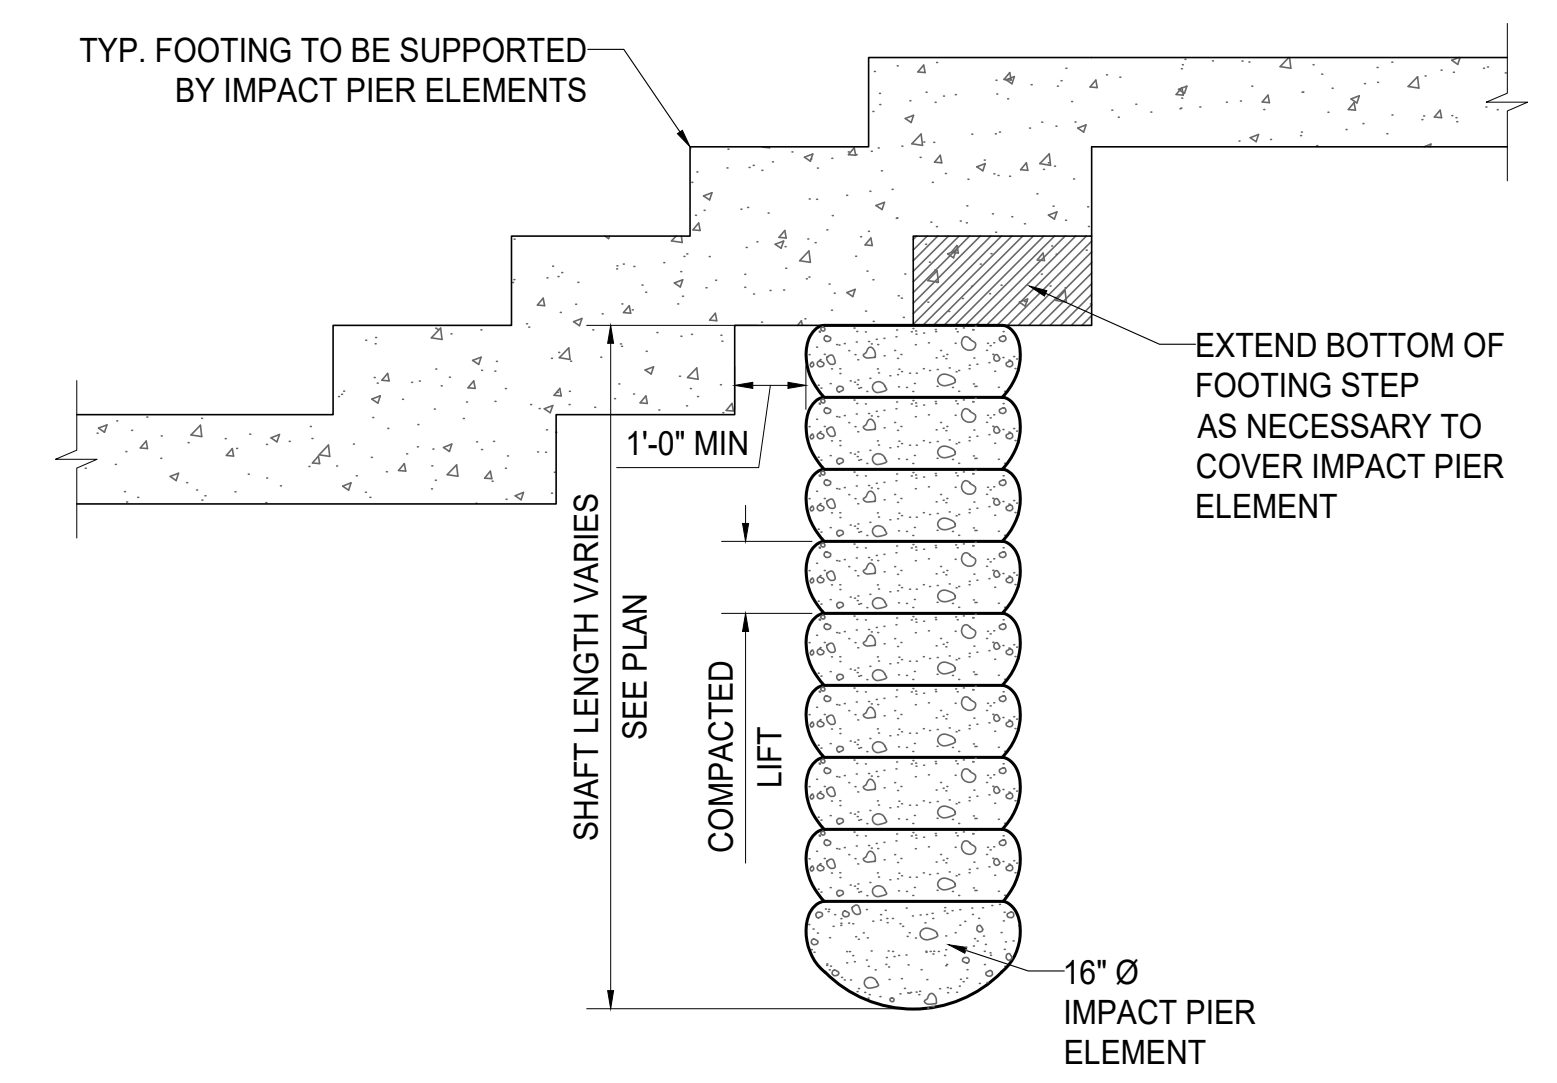

5 IMPACT PIER FOOTING STEP SUPPORT DETAIL
Scale: N.T.S.

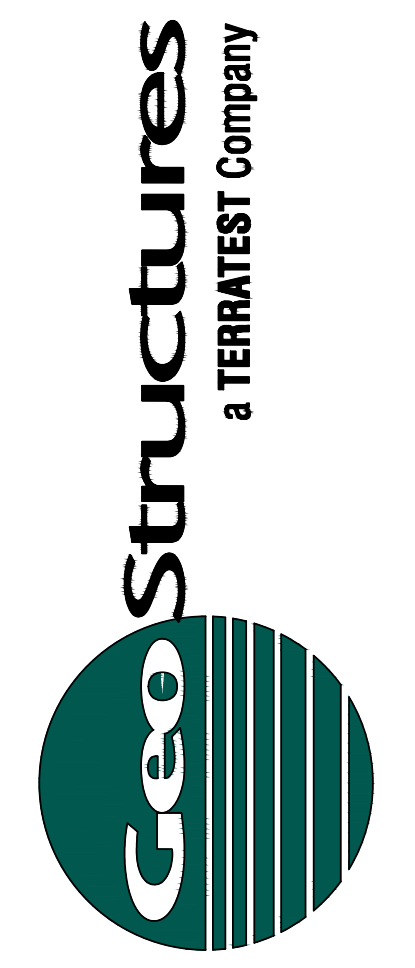

413 Browning Court, Purcellville, VA 20132, Phone: 703.771.9844

REVISIONS			
REV:	DATE:	COMMENT:	BY:

ISSUED FOR CONSTRUCTION

PROJECT No.:	15240IP
DRAWN BY:	JH
CHECKED BY:	JFN
DATE:	03/29/2024
SCALE:	AS SHOWN
GAO ID:	15240IP_BLDG 2&3_IFC

PROJECT: ROCKLAND LOGISTICS CENTER BUILDINGS 2 & 3
LOCATION: SUFFERN, NEW YORK



SHEET TITLE: IMPACT PIER ELEMENT DETAILS
SHEET NUMBER: IP-8
8 OF 8