




1 HVAC - EQUIPMENT, MAKE-UP AIR UNIT, 100% OA NTS

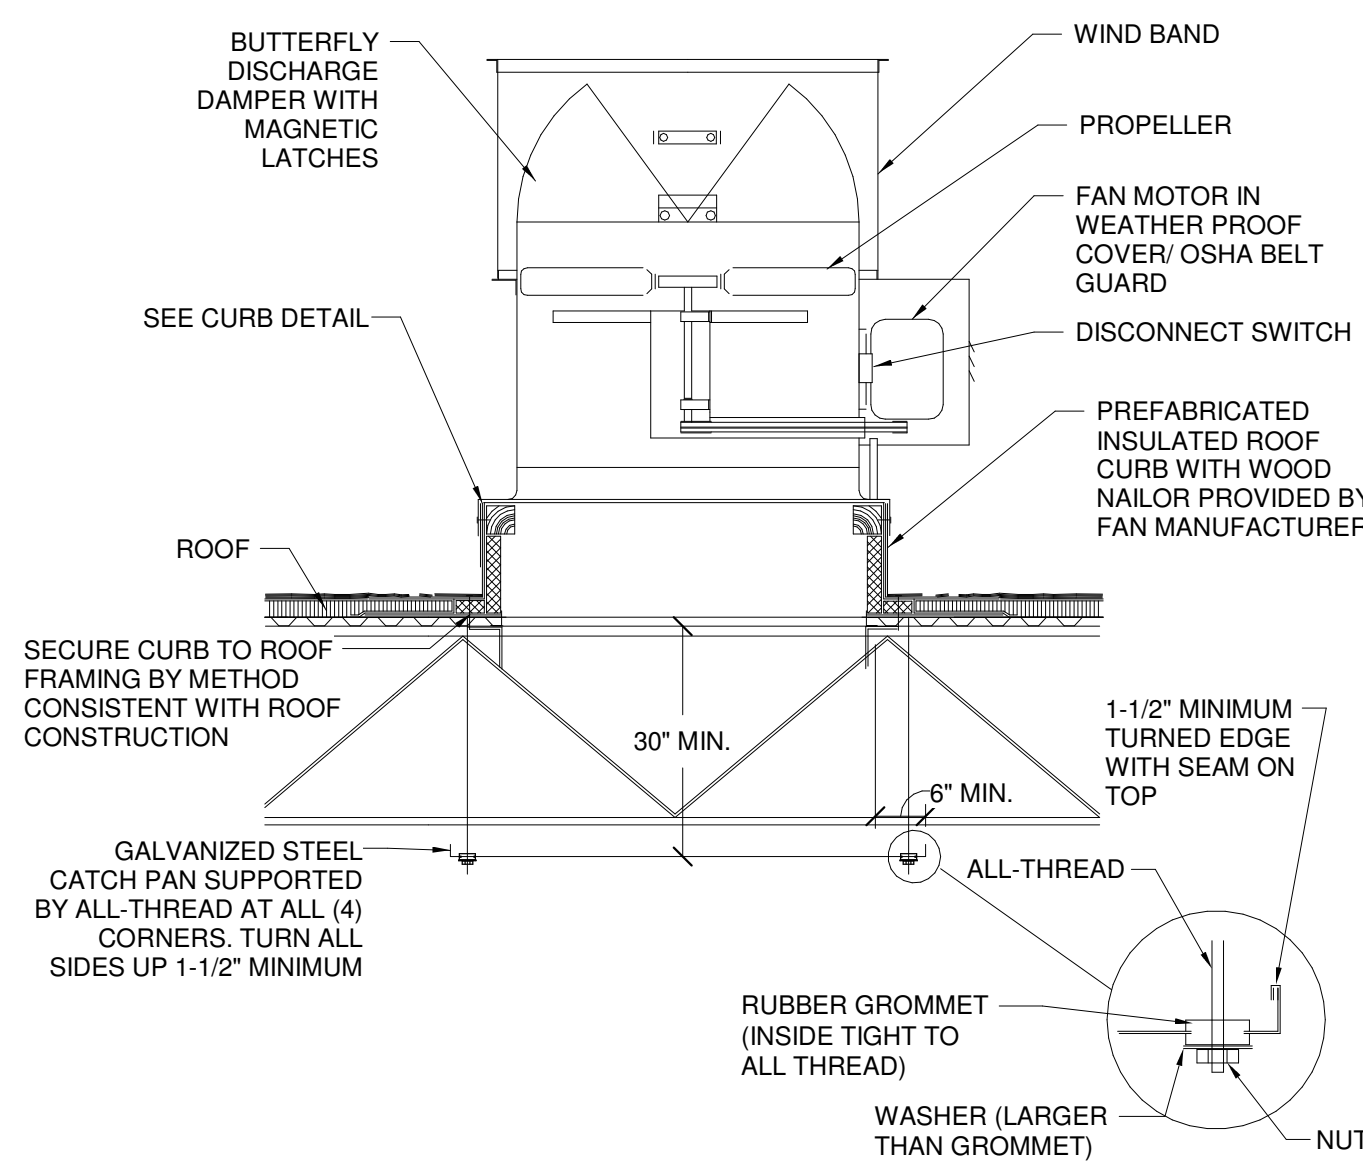


2 HVAC - EQUIPMENT, UPBLAST VENTILATION FAN NTS

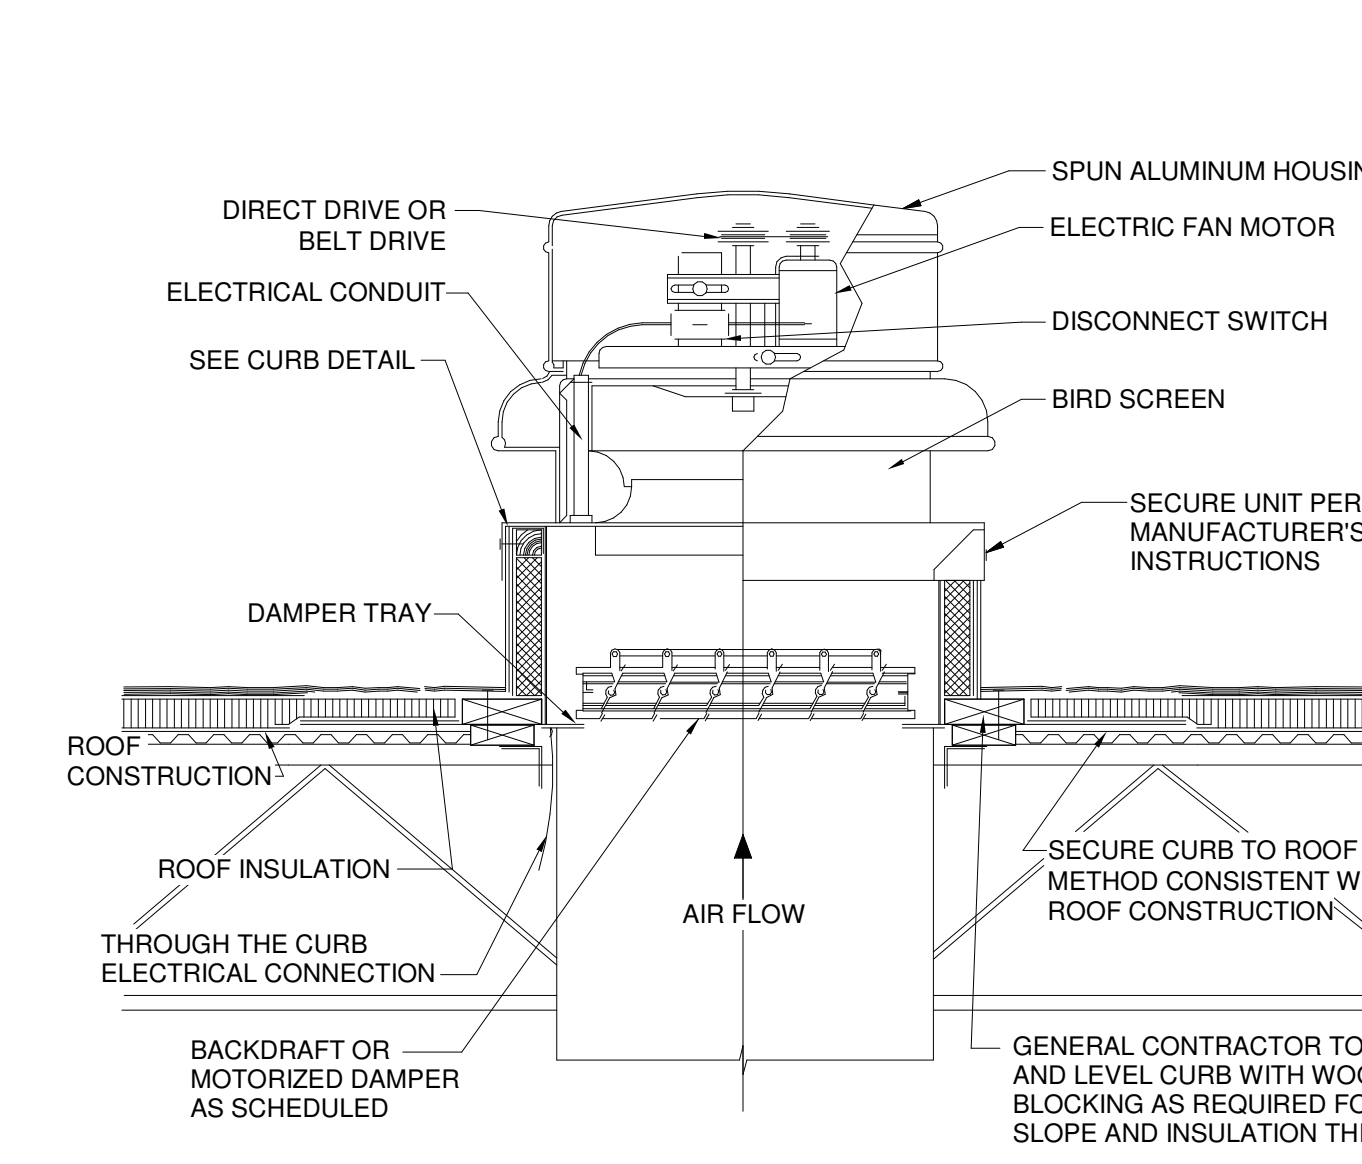


3 HVAC - EQUIPMENT, EXHAUST FAN, ROOF MOUNTED DOWNBLAST NTS

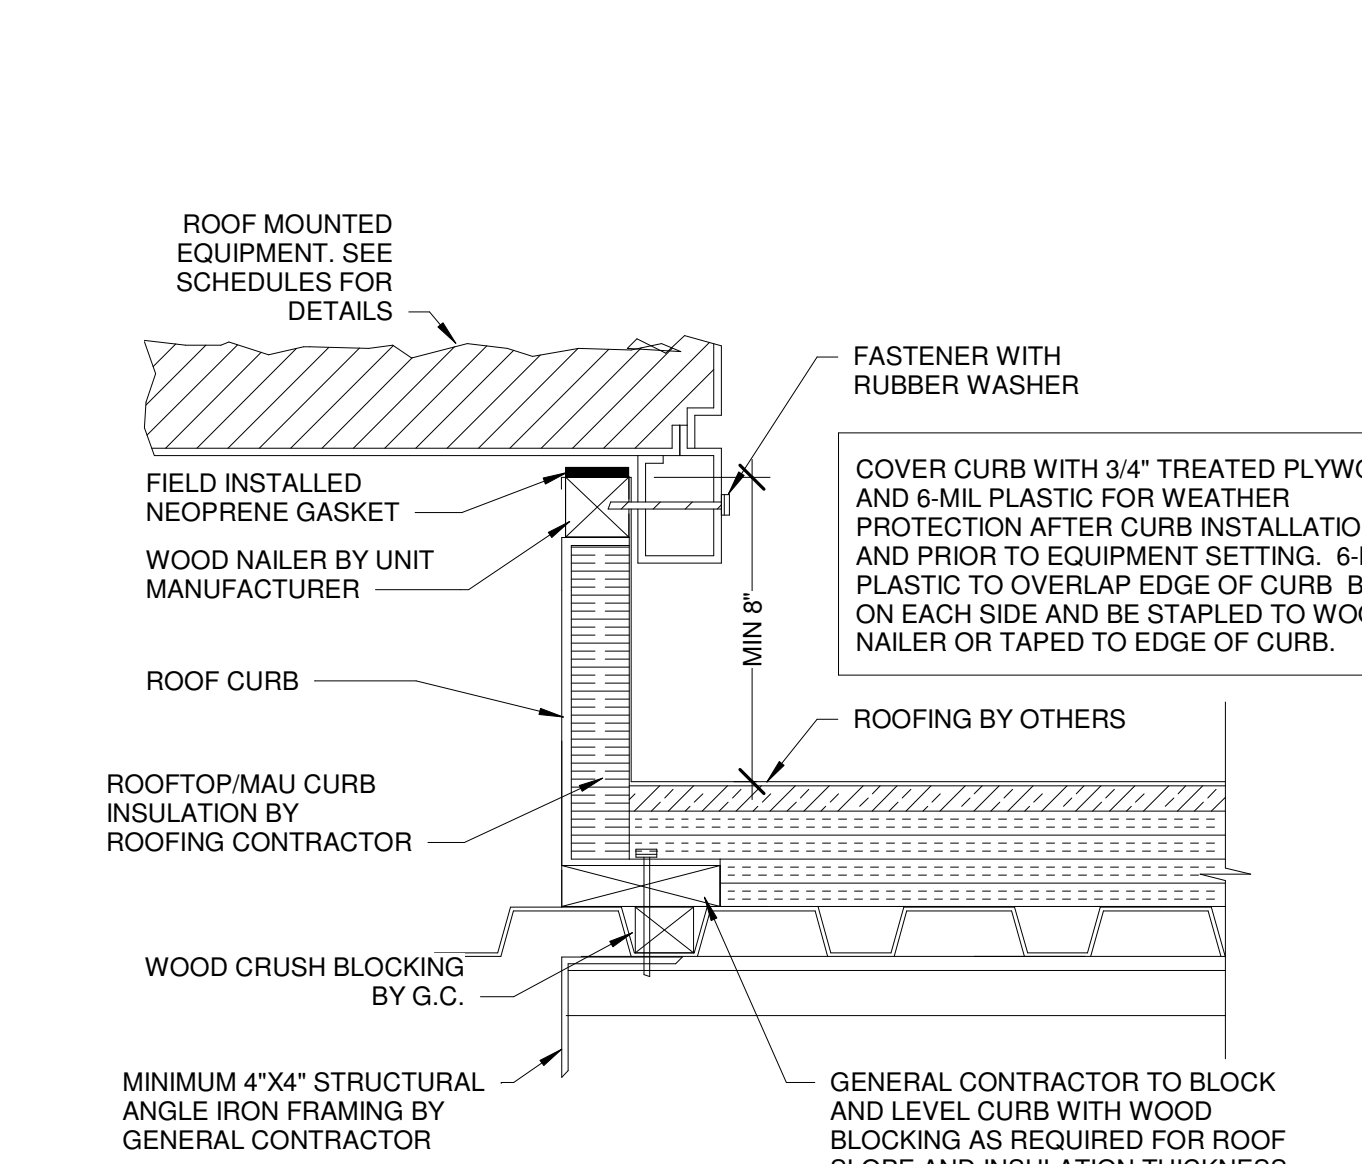


4 HVAC - EQUIPMENT - RTU / MAU CURB DETAIL NTS

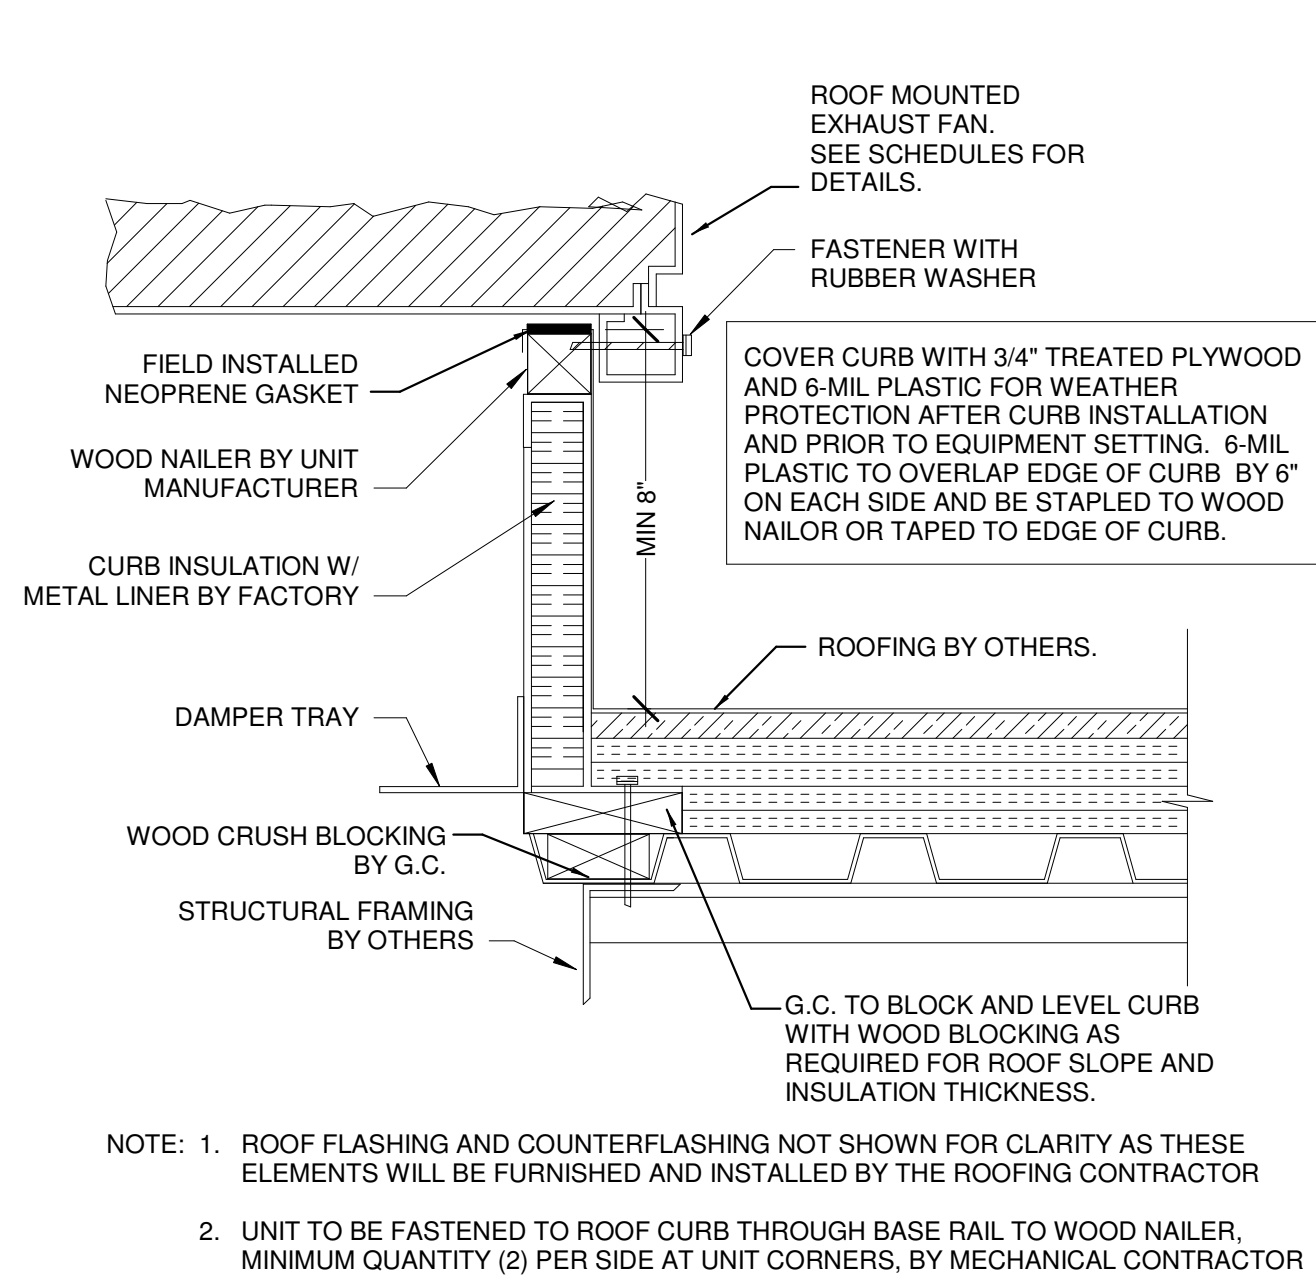


5 HVAC - EQUIPMENT - EXHAUST FAN CURB DETAIL NTS

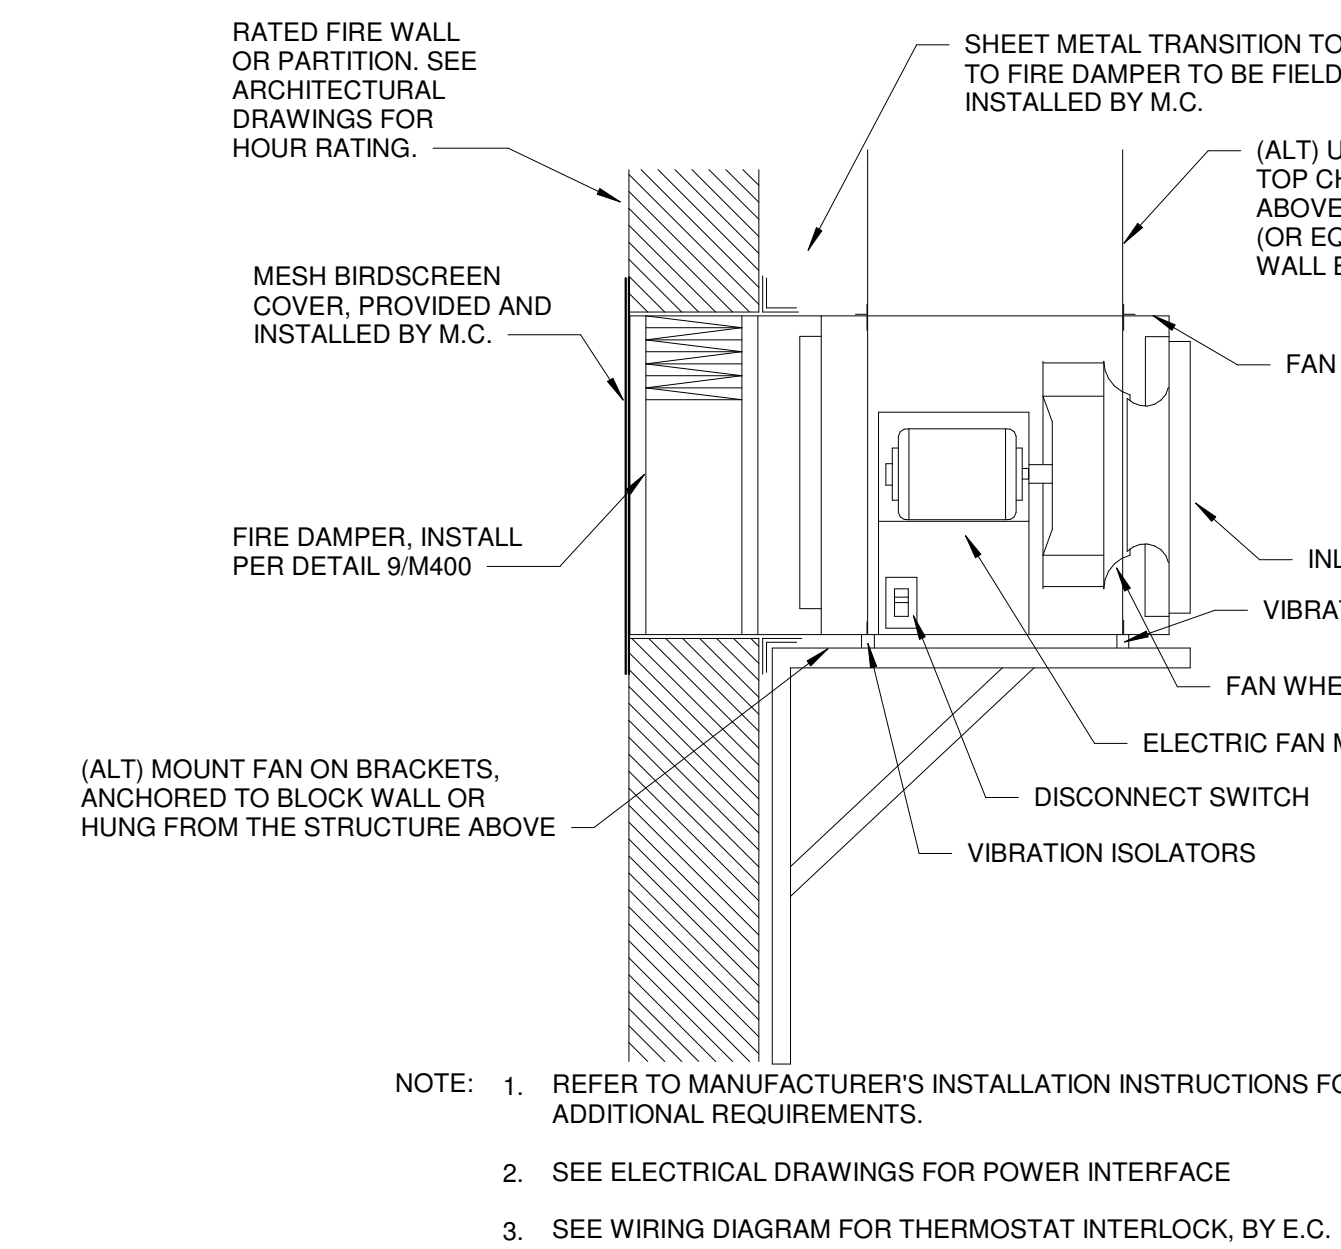


6 HVAC - EQUIPMENT, EXHAUST FAN, INLINE NTS

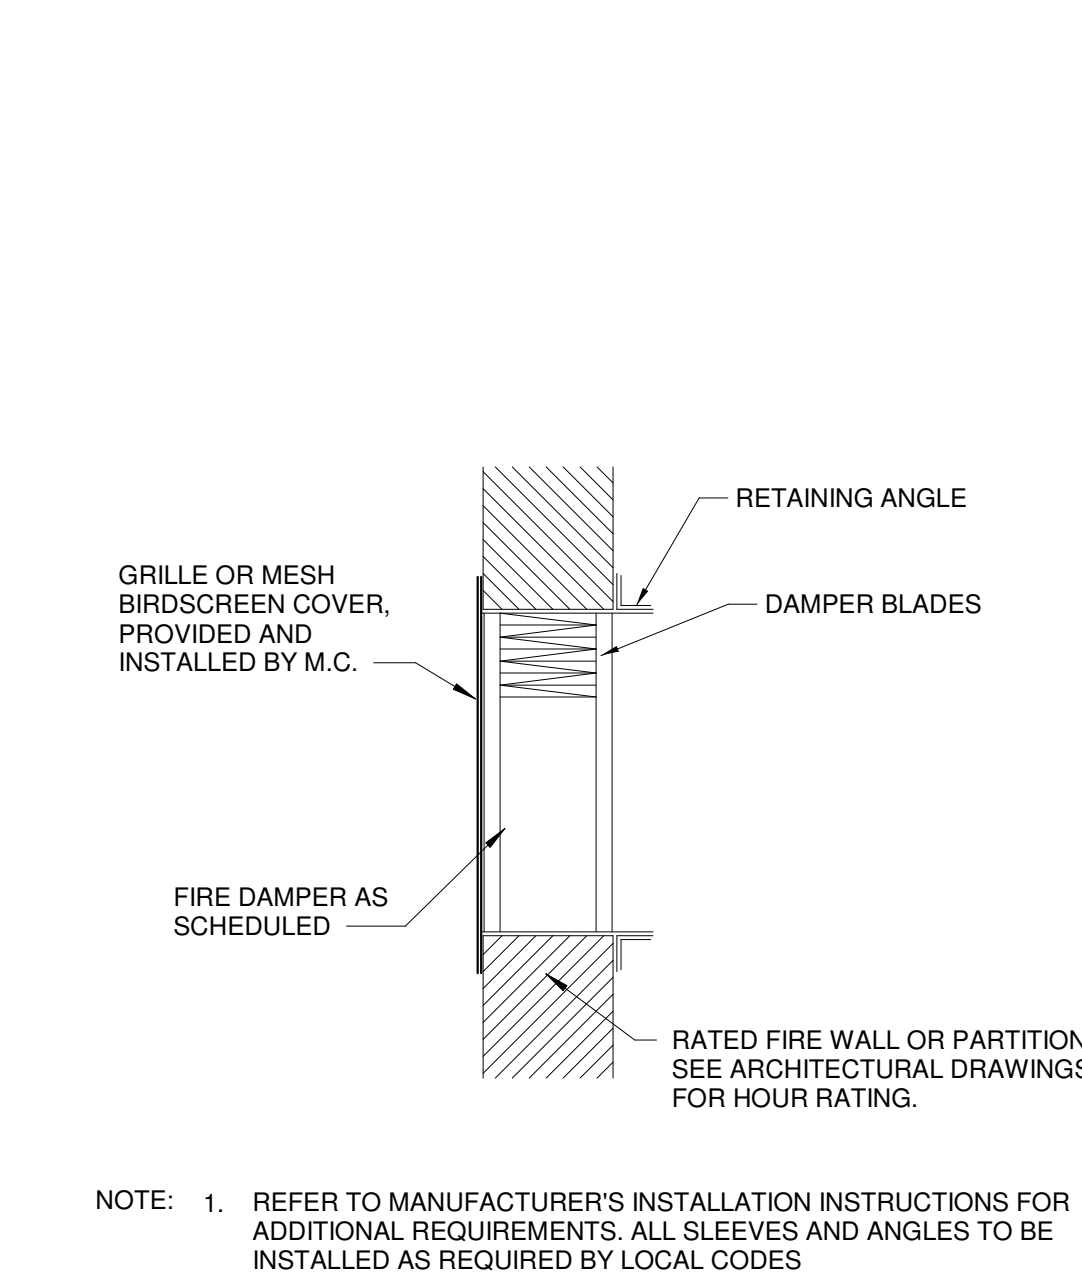


7 HVAC - LIFE SAFETY, FIRE DAMPER, W/O DUCT CONNECTION NTS

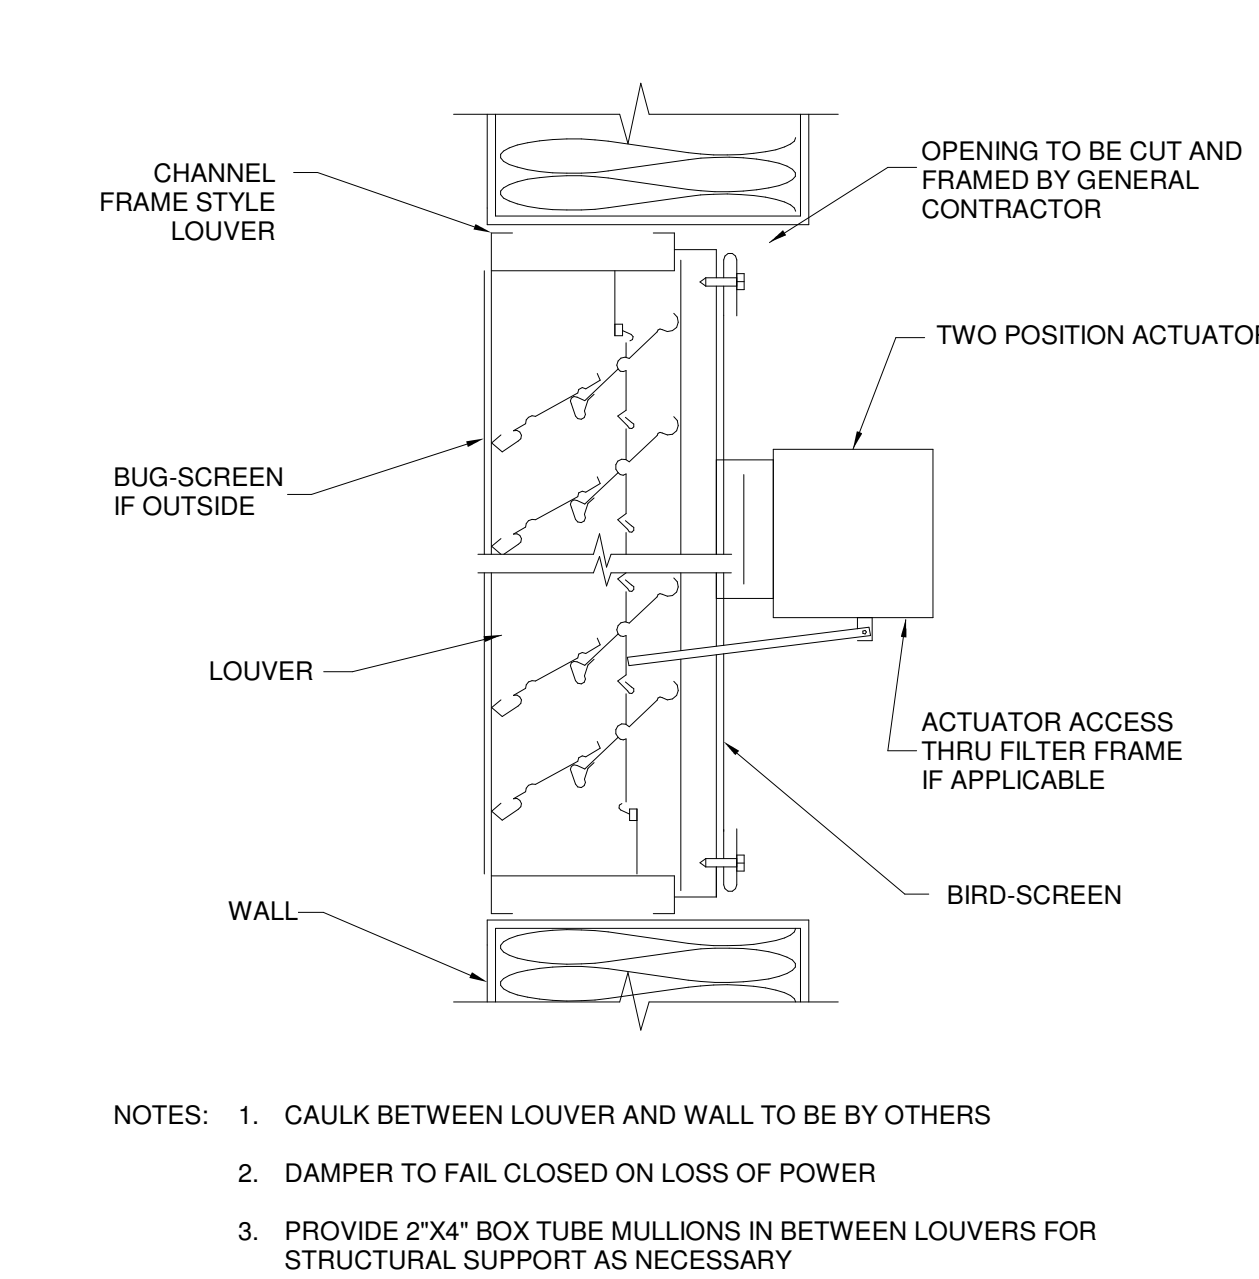


8 HVAC - LOUVER DAMPER NTS

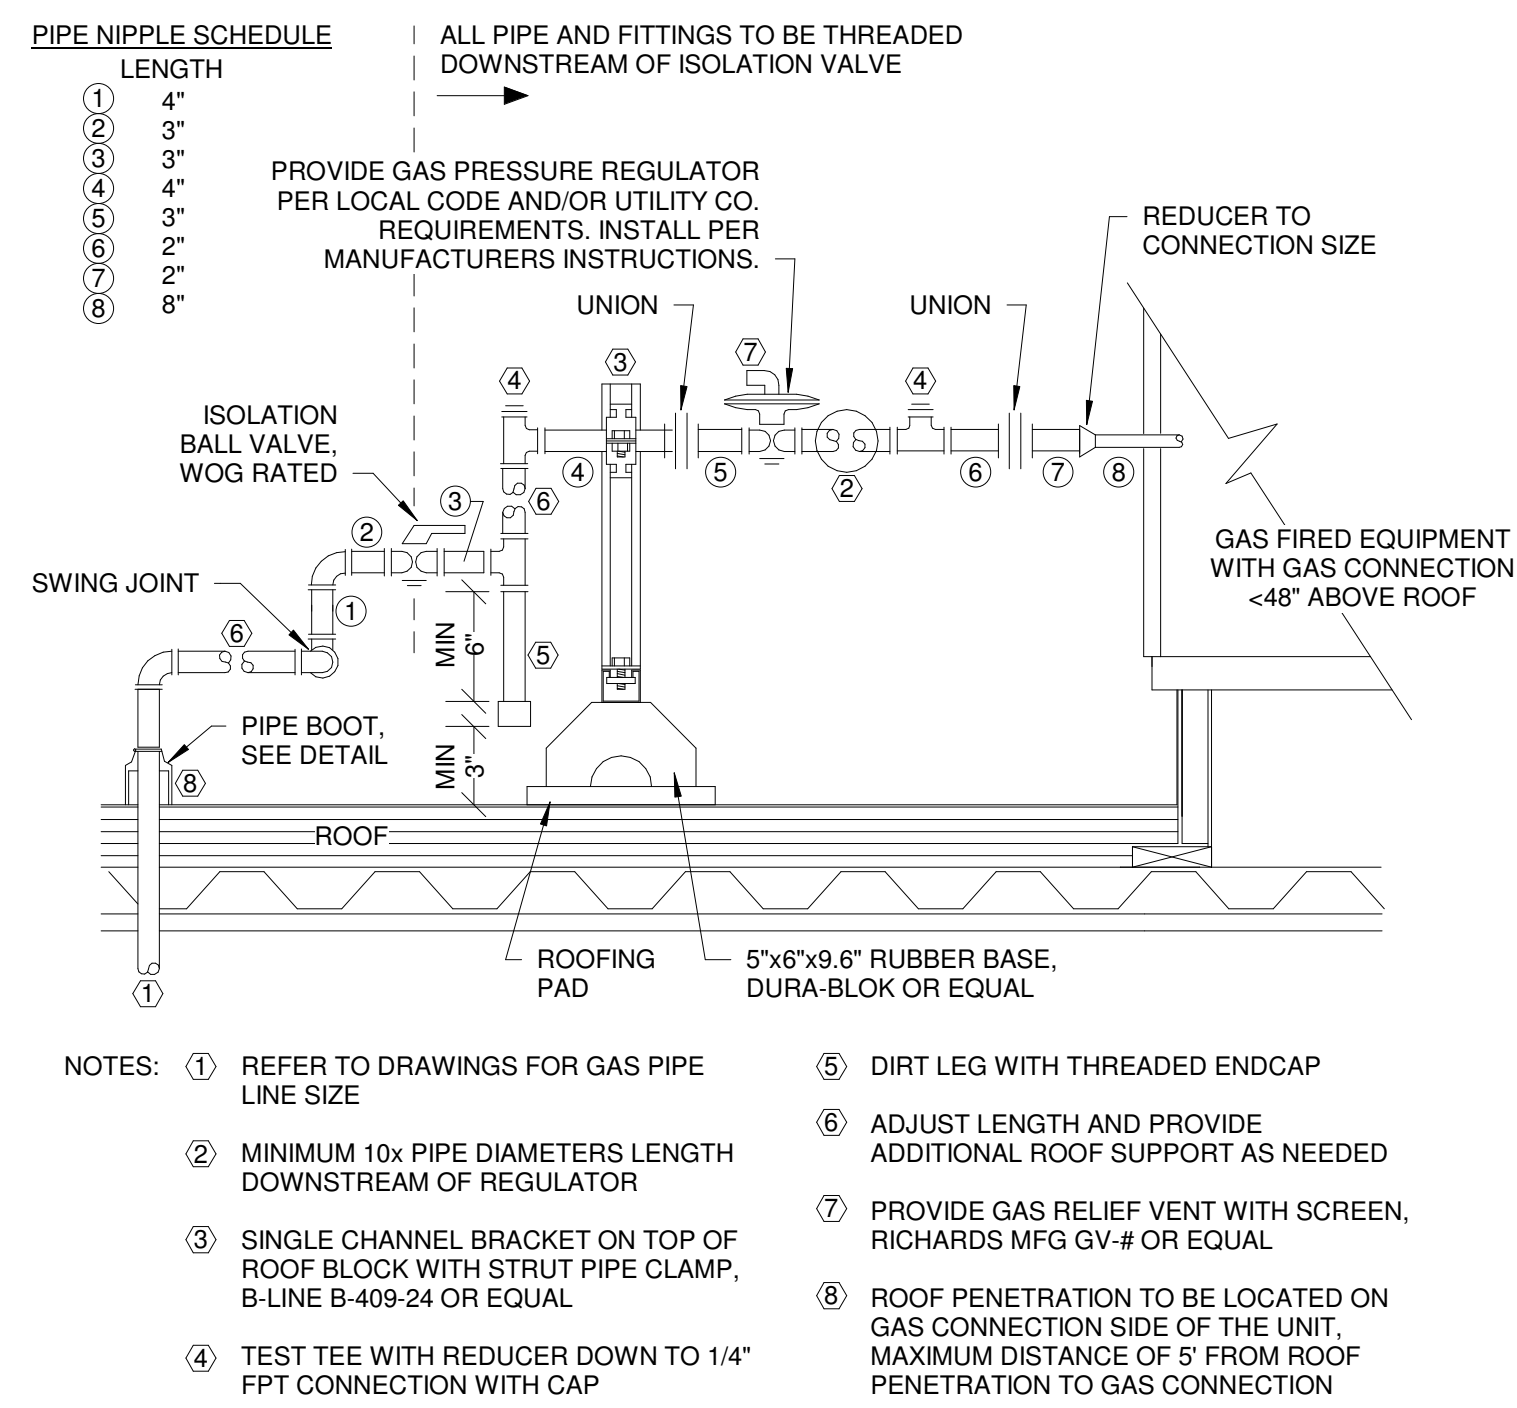

9 PIPING - GAS CONNECTION TO RTU, LOW CONNECTION NTS

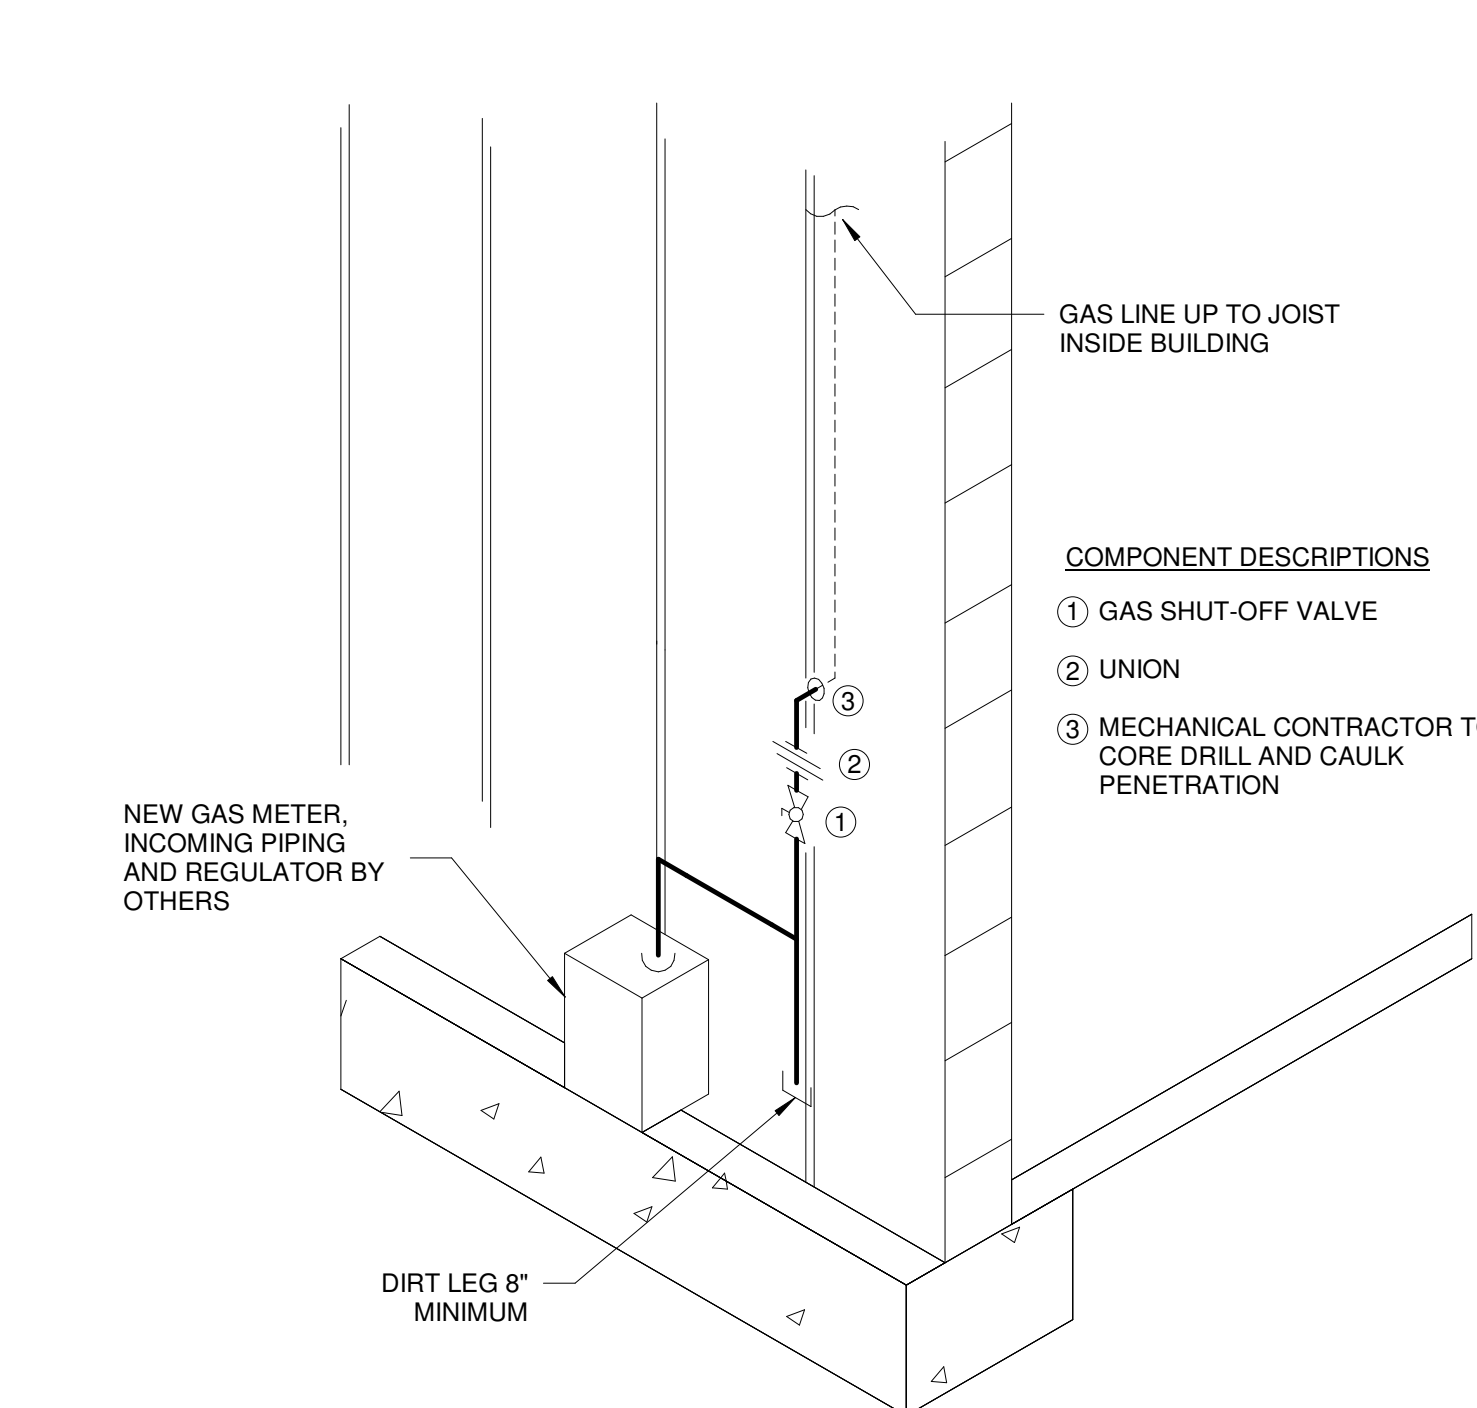

10 PIPING - GAS METER CONNECTION, ISO NTS

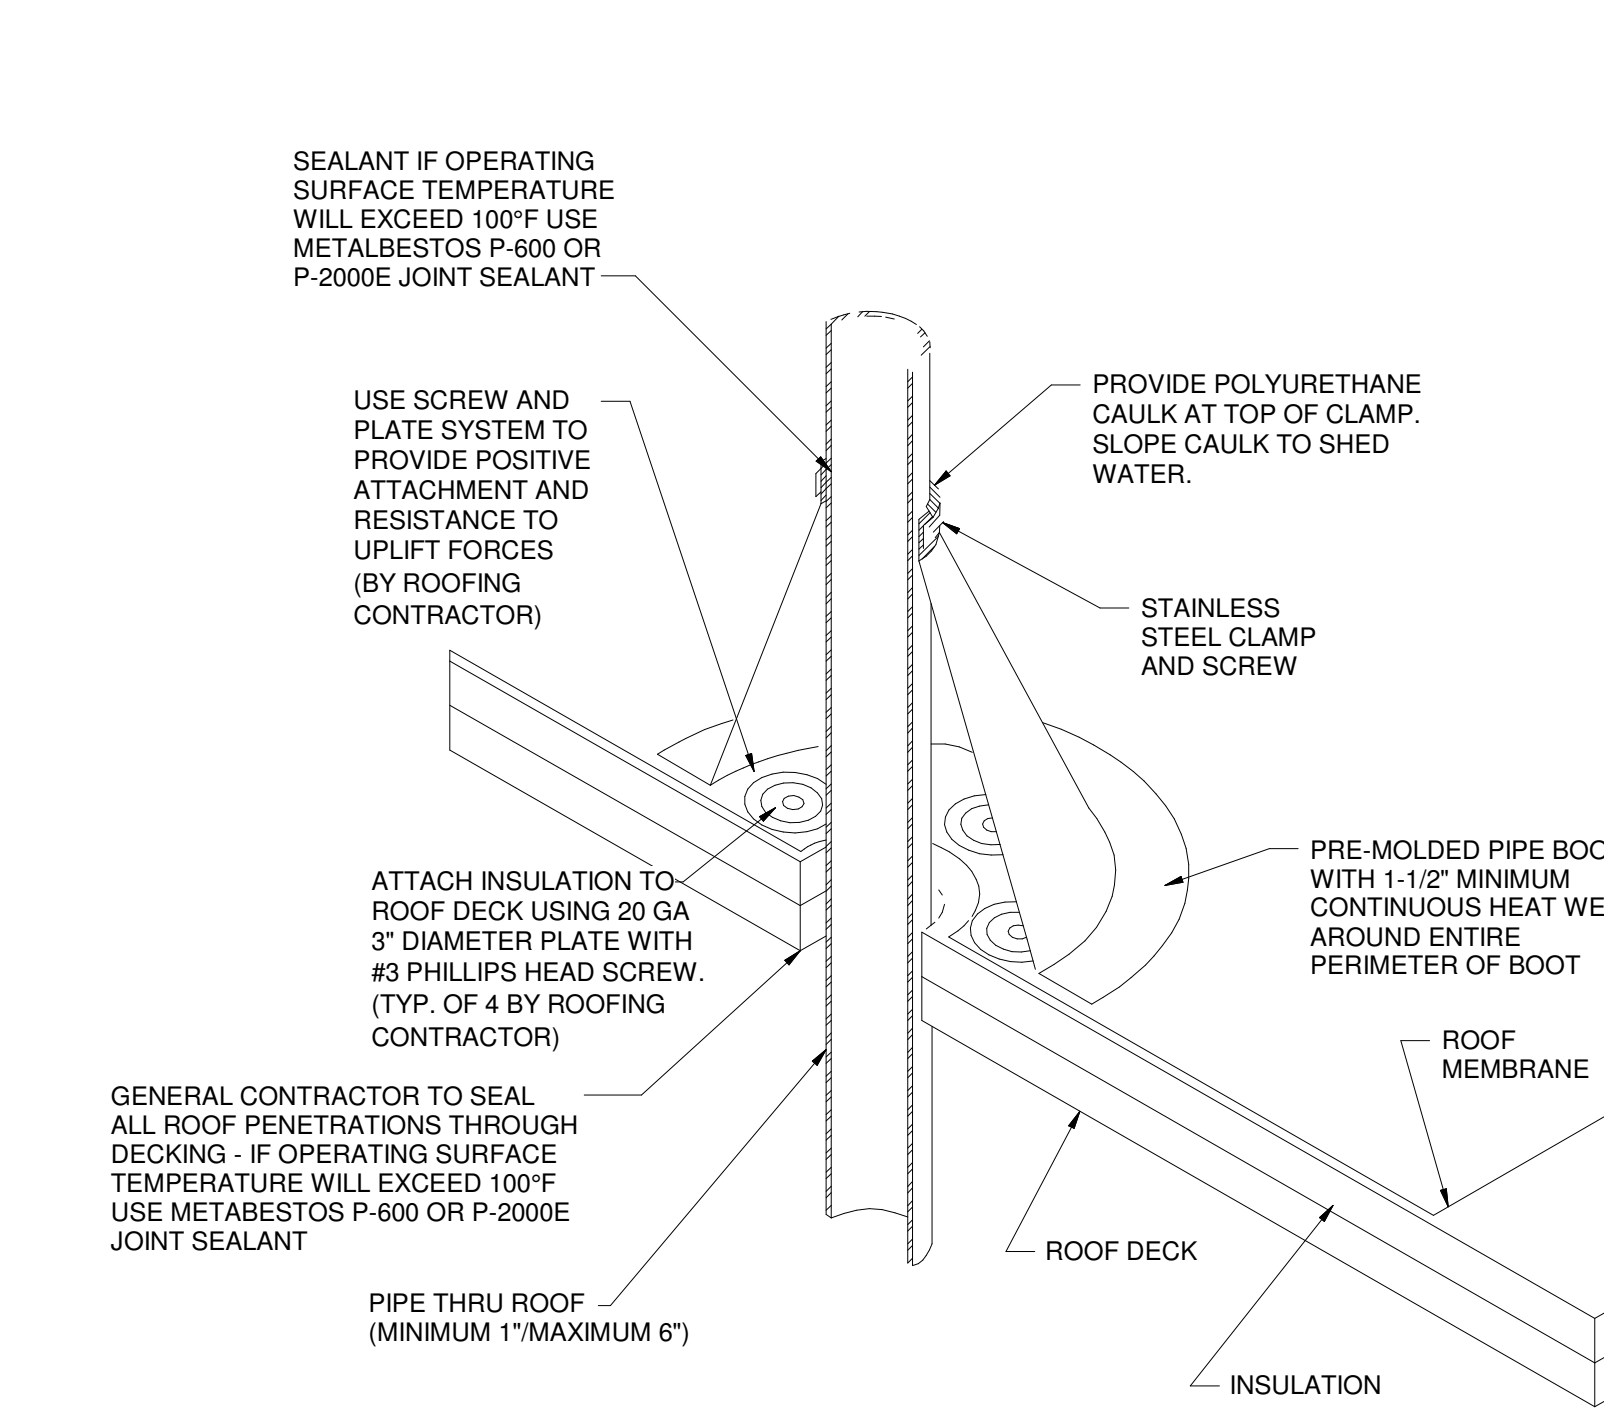

11 PIPING - PIPE THRU ROOF NTS

DESIGNER / BUILDER

ARCO

DESIGN/BUILD

44 SOUTH BROADWAY, SUITE 1003

WHITE PLAINS, NY 10601

P: 914.821.5535 F: 914.306.6010

ADB | DESIGN SERVICES

PROJECT TITLE

ROCKLAND LOGISTICS CENTER BLDG 1

25 OLD MILL RD.

SUFFERN, NY 10901

OWNER

BROOKFIELD PROPERTIES

1 MEADOWLANDS PLAZA, SUITE 802

EAST RUTHERFORD, NJ 07073

ARCHITECT

ADB | DESIGN SERVICES LLC

44 SOUTH BROADWAY, SUITE 1003

WHITE PLAINS, NY 10601

CIVIL ENGINEER

DYNAMIC ENGINEERING CONSULTANTS

1904 MAIN STREET

LAKE COMO, NJ 07719

STRUCTURAL ENGINEER

ADB STRUCTURAL ENGINEERING

325 S. ALABAMA ST. SUITE 200

INDIANAPOLIS, IN 46204

MECHANICAL ENGINEER

NATIONAL DESIGN BUILD SERVICES

11840 BORMAN DRIVE

MARYLAND HEIGHTS, MO 63146

ELECTRICAL ENGINEER

FXB ENGINEERING

5 CHRISTY DRIVE, SUITE 307

CHADDS FORD, PA 19317

PLUMBING ENGINEER

MCCARTHY ENGINEERING

2500 E HIGH STREET, SUITE 630

POTTSTOWN, PA 19464


FIRE PROTECTION ENGINEER

S.A. COMUNALE


2900 NEWPARK DRIVE

BARBERTON, OH 44203

SEAL

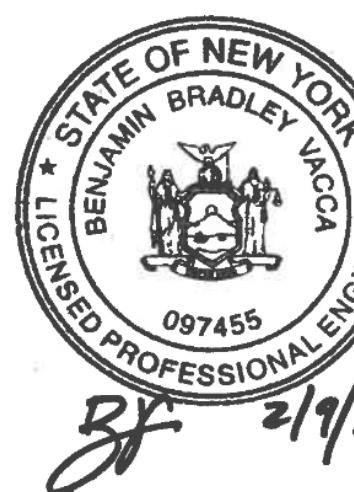

KEY PLAN

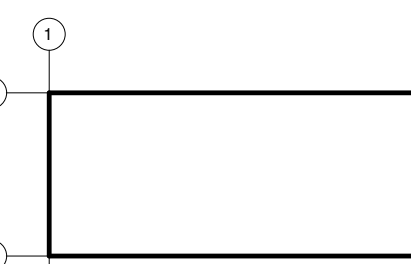

NORTH

SUBMITTALS

REV	Date	Description
A	01/12/2024	TYP. PROGRESS SET
B	02/02/2024	100% PROGRESS SET
C	02/02/2024	PERMANENT SET

PROJECT NO.

J23289

SHEET TITLE

DETAILS

SHEET NO.

M500

NOT FOR CONSTRUCTION

ADB | DESIGN SERVICES

11840 BORMAN DR.

St. Louis, MO 63146

P: 636.229.6400

F: 636.229.6410

Any reproduction or unauthorized use of this document or any part of the without the expressed consent of National Design Build Services Inc. is prohibited.

THE PERSONAL SEAL AFFIXED TO THIS SHEET INDICATES THAT THE PROFESSIONAL ENGINEER WHOSE NAME APPEARS THEREON HAS PREPARED OR HAS DIRECTED THE PREPARATION OF THE MATERIAL ON THIS SHEET.

OTHER DRAWINGS, SPECIFICATIONS, REPORTS, DOCUMENTS OR INSTRUCTIONS, NOT EXHIBITING THIS SEAL, RELATING TO OR INTENDED TO BE USED FOR ANY PARTS OR PART OF THE PROJECT IN WHICH THIS SHEET REFERS, SHALL NOT BE CONSIDERED PREPARED BY OR THE RESPONSIBILITY OF THE UNDERSIGNED AND HEREBY DISCLAIMED IN ACCORDANCE WITH SECTION 327-A(1)2 R.S. MO.