



INTERIOR COLUMN & FOOTING
SCALE: NO SCALE
DETAIL BOOK REF. S1.25 1/27/2023

NOTES:
1. CONCRETE CONTRACTOR TO ENSURE ANCHOR BOLTS DO NOT ENGAGE SLAB ON GRADE.
2. PROTECT ANCHOR BOLTS & BASE WITH ASPHALTIC BASED COATING.

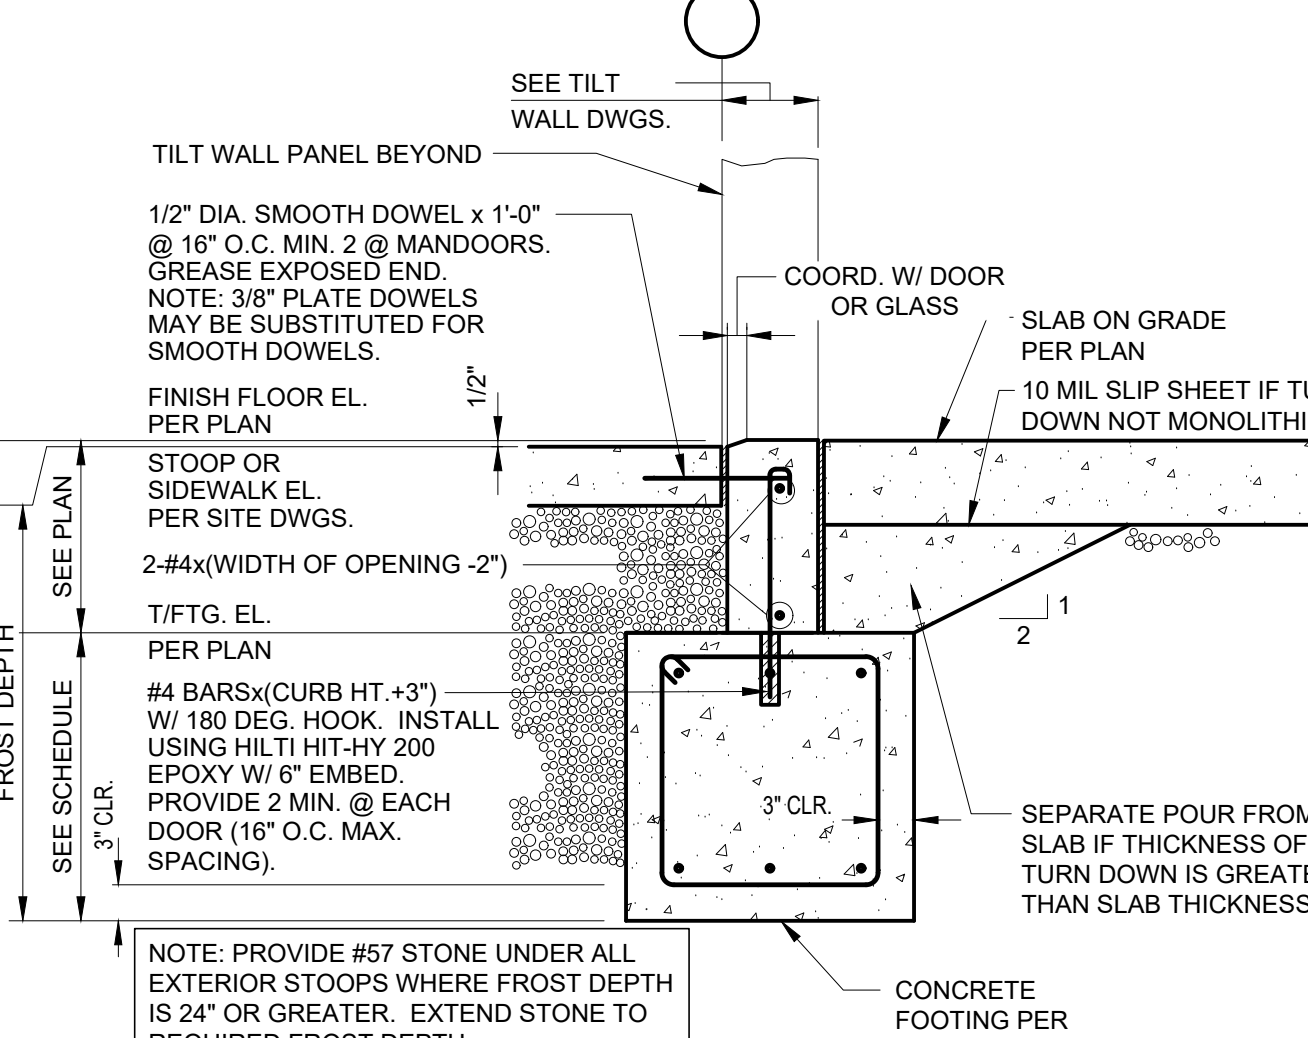


SECTION AT MANDOOOR WITH HIGH FOUNDATION
SCALE: NO SCALE
DETAIL BOOK REF. S1.168-N 8/24/2023

NOTE:
1. COORD. INSULATION REQUIREMENTS (IF REQUIRED) W/ARCH.
2. SEE ARCH. DRAWINGS FOR CONDITIONS @ PRIMARY BUILDING ENTRIES.

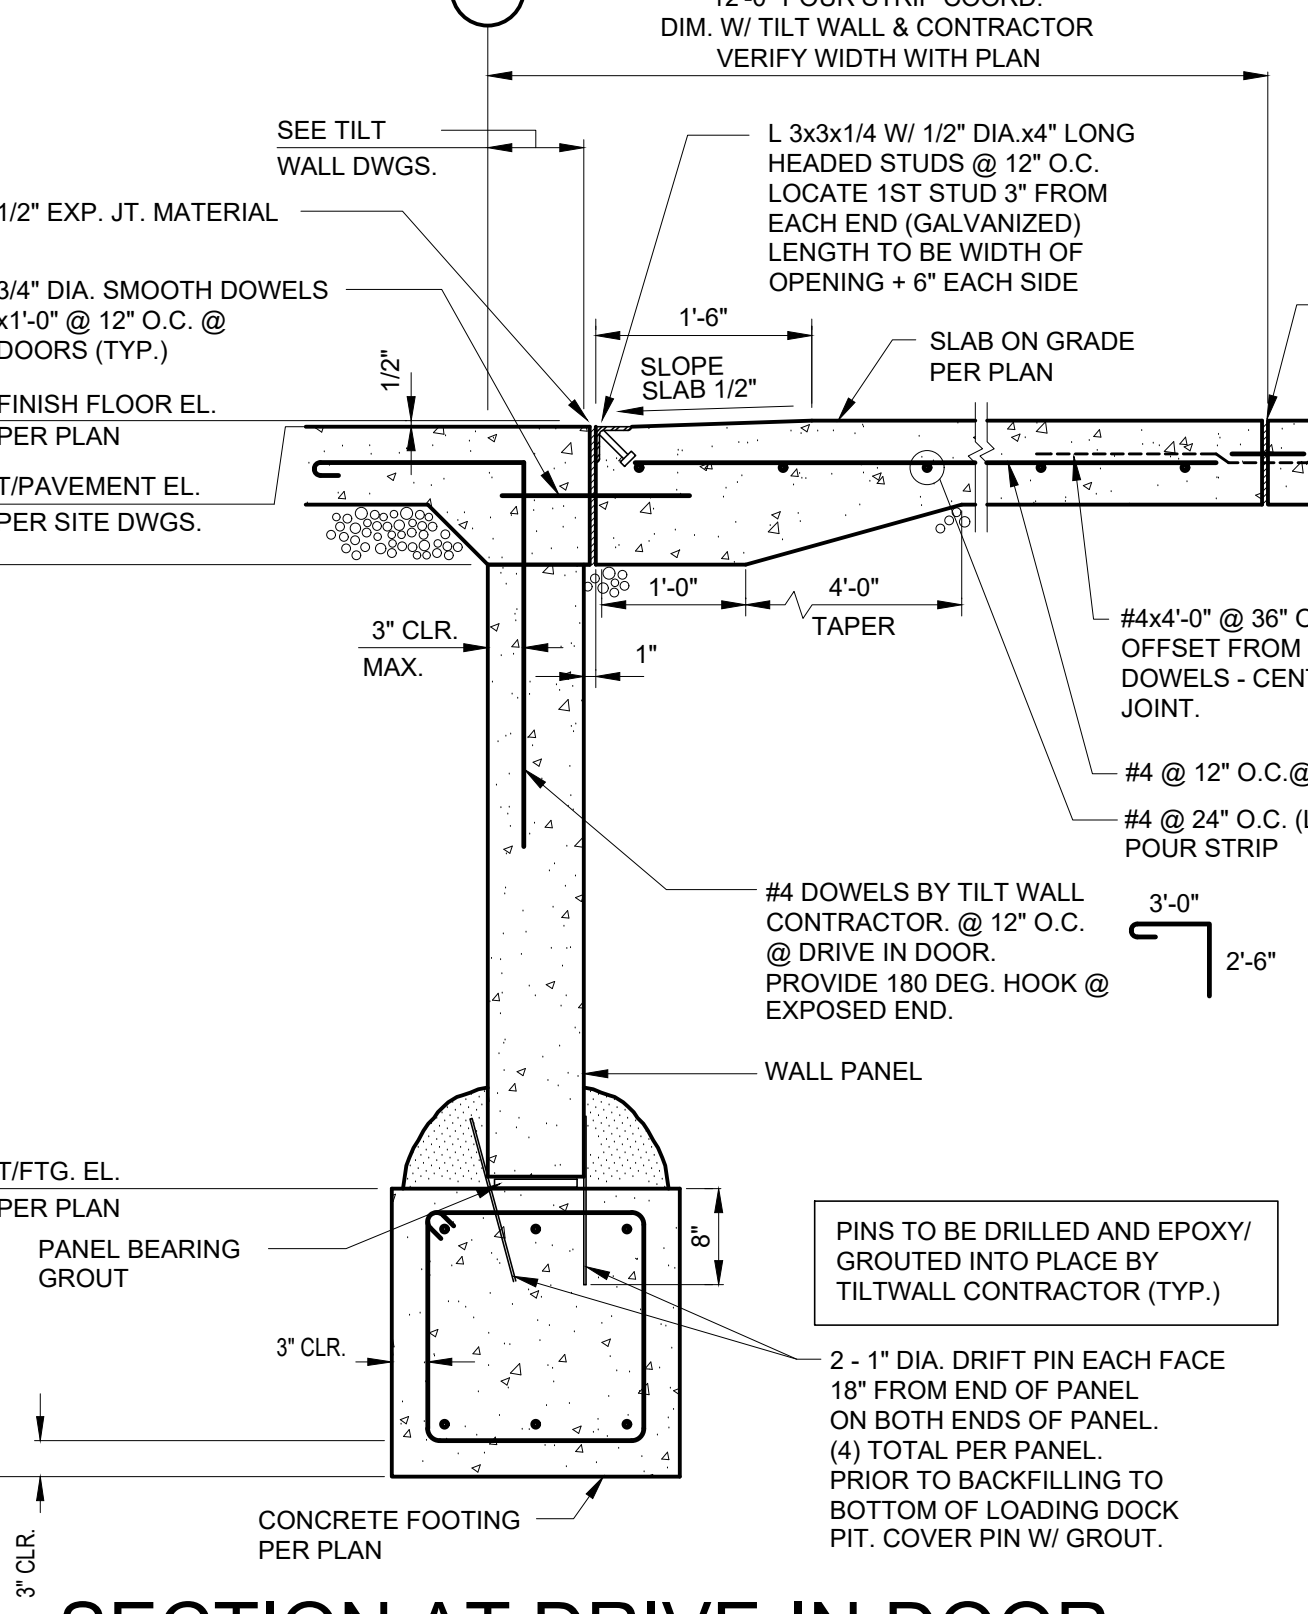


SECTION AT DRIVE-IN DOOR WITH LOW FOUNDATION
SCALE: NO SCALE
DETAIL BOOK REF. S1.104-N 8/24/2023

NOTE:
1. PLACE GROUT UNDER PANEL WITHIN 36 HOURS OF ERECTION.
2. COORD. INSULATION REQUIREMENTS (IF REQUIRED) W/ARCH.

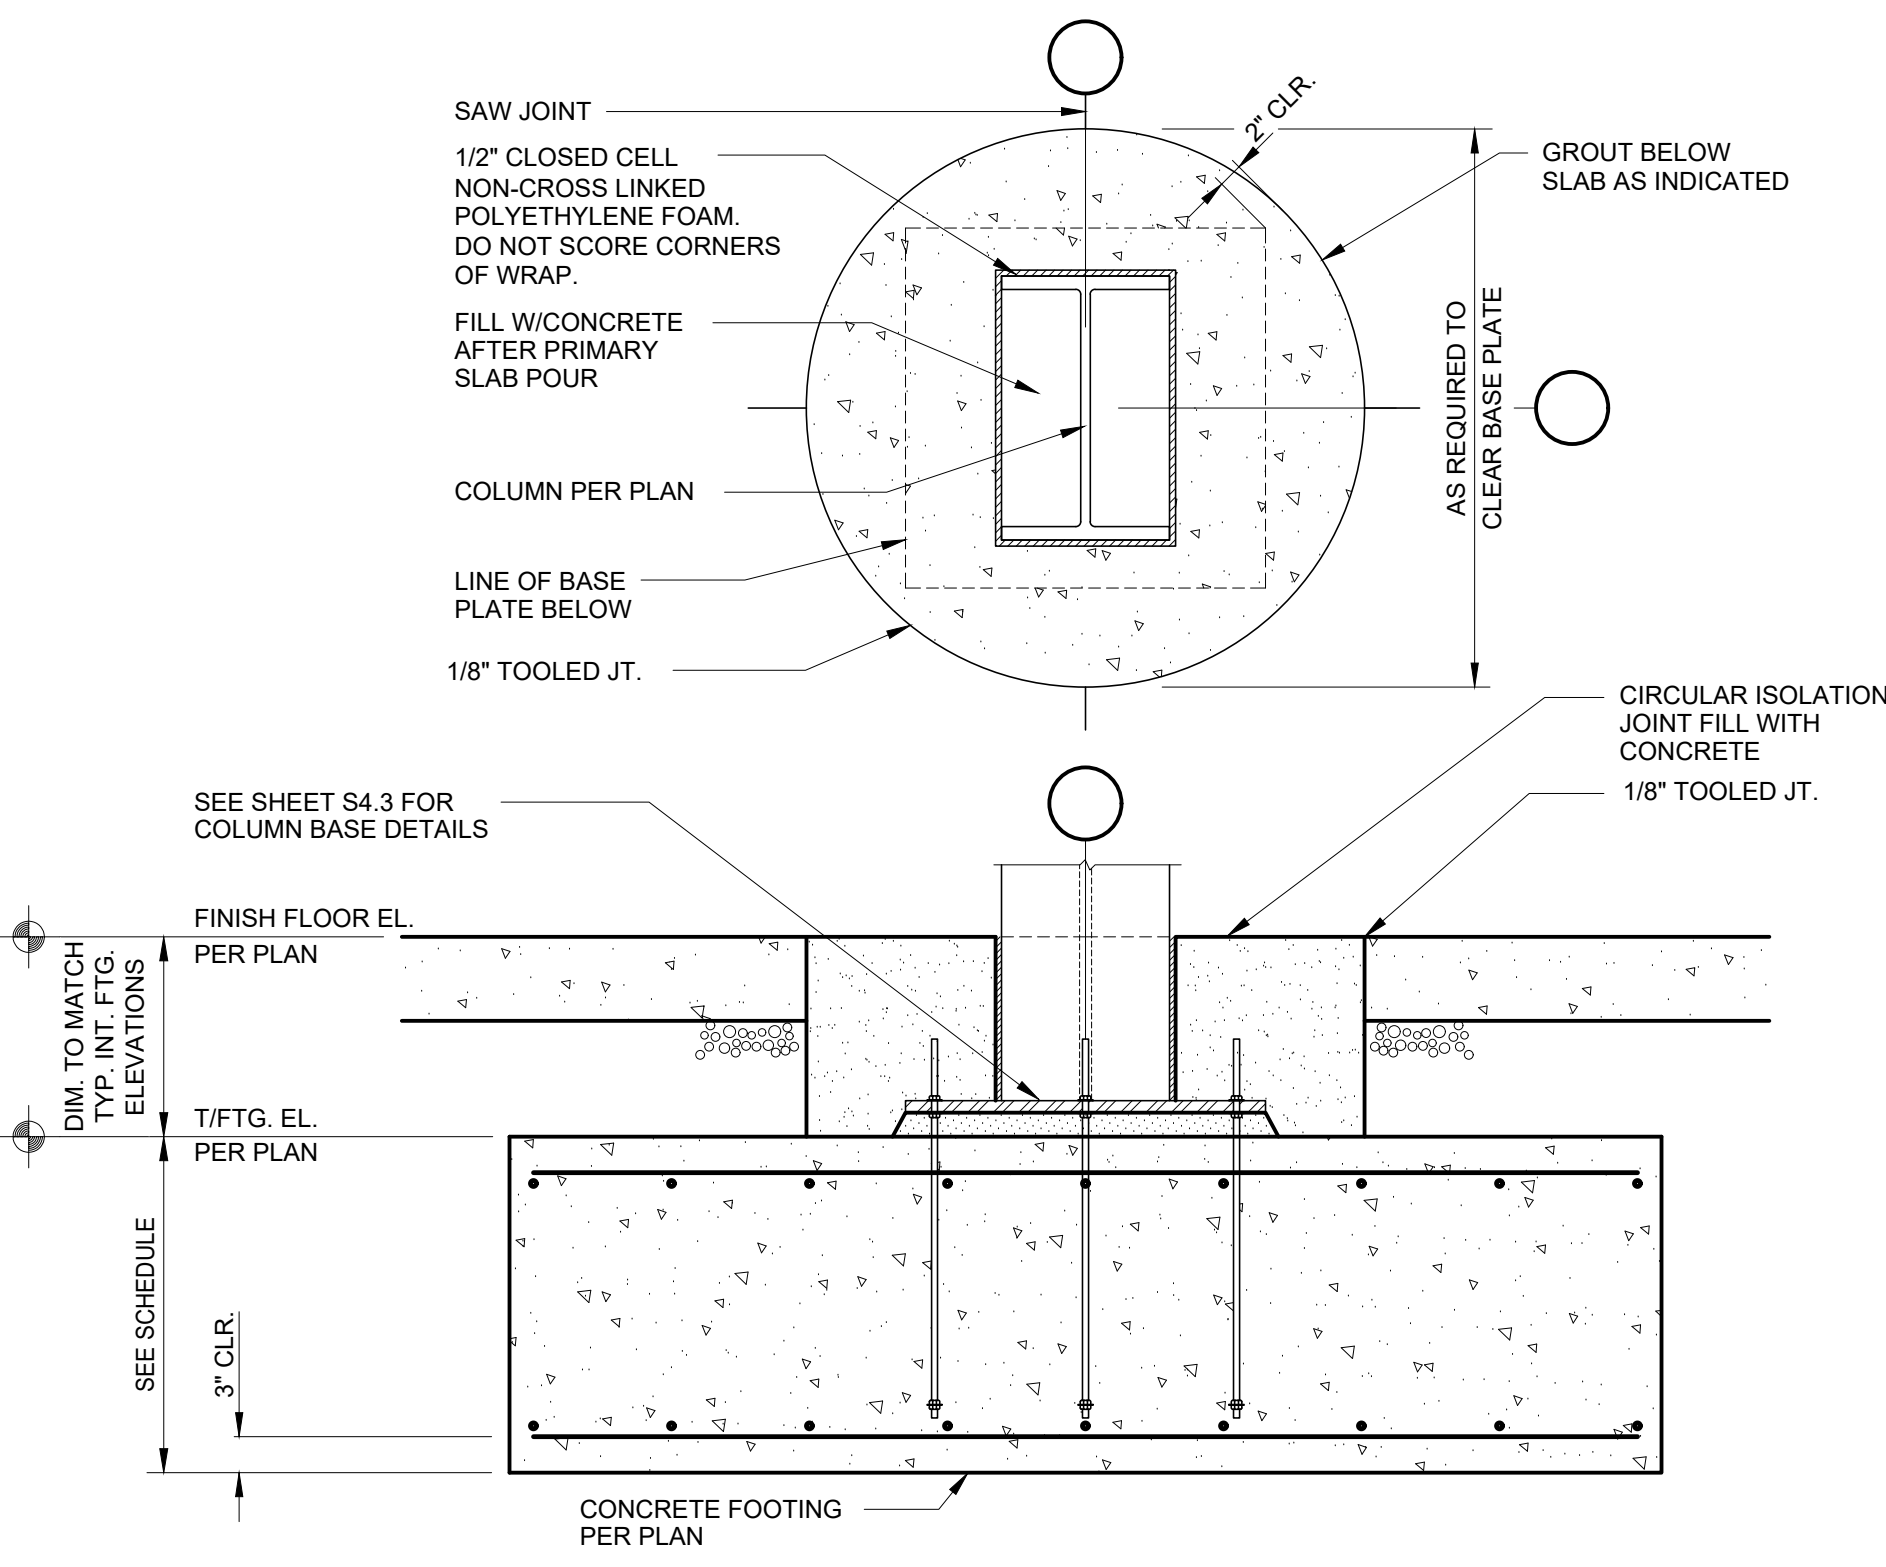


FOUNDATION SECTION AT TYPICAL WIDE FLANGE COLUMN
SCALE: NO SCALE
DETAIL BOOK REF. S1.27-N 1/27/2023

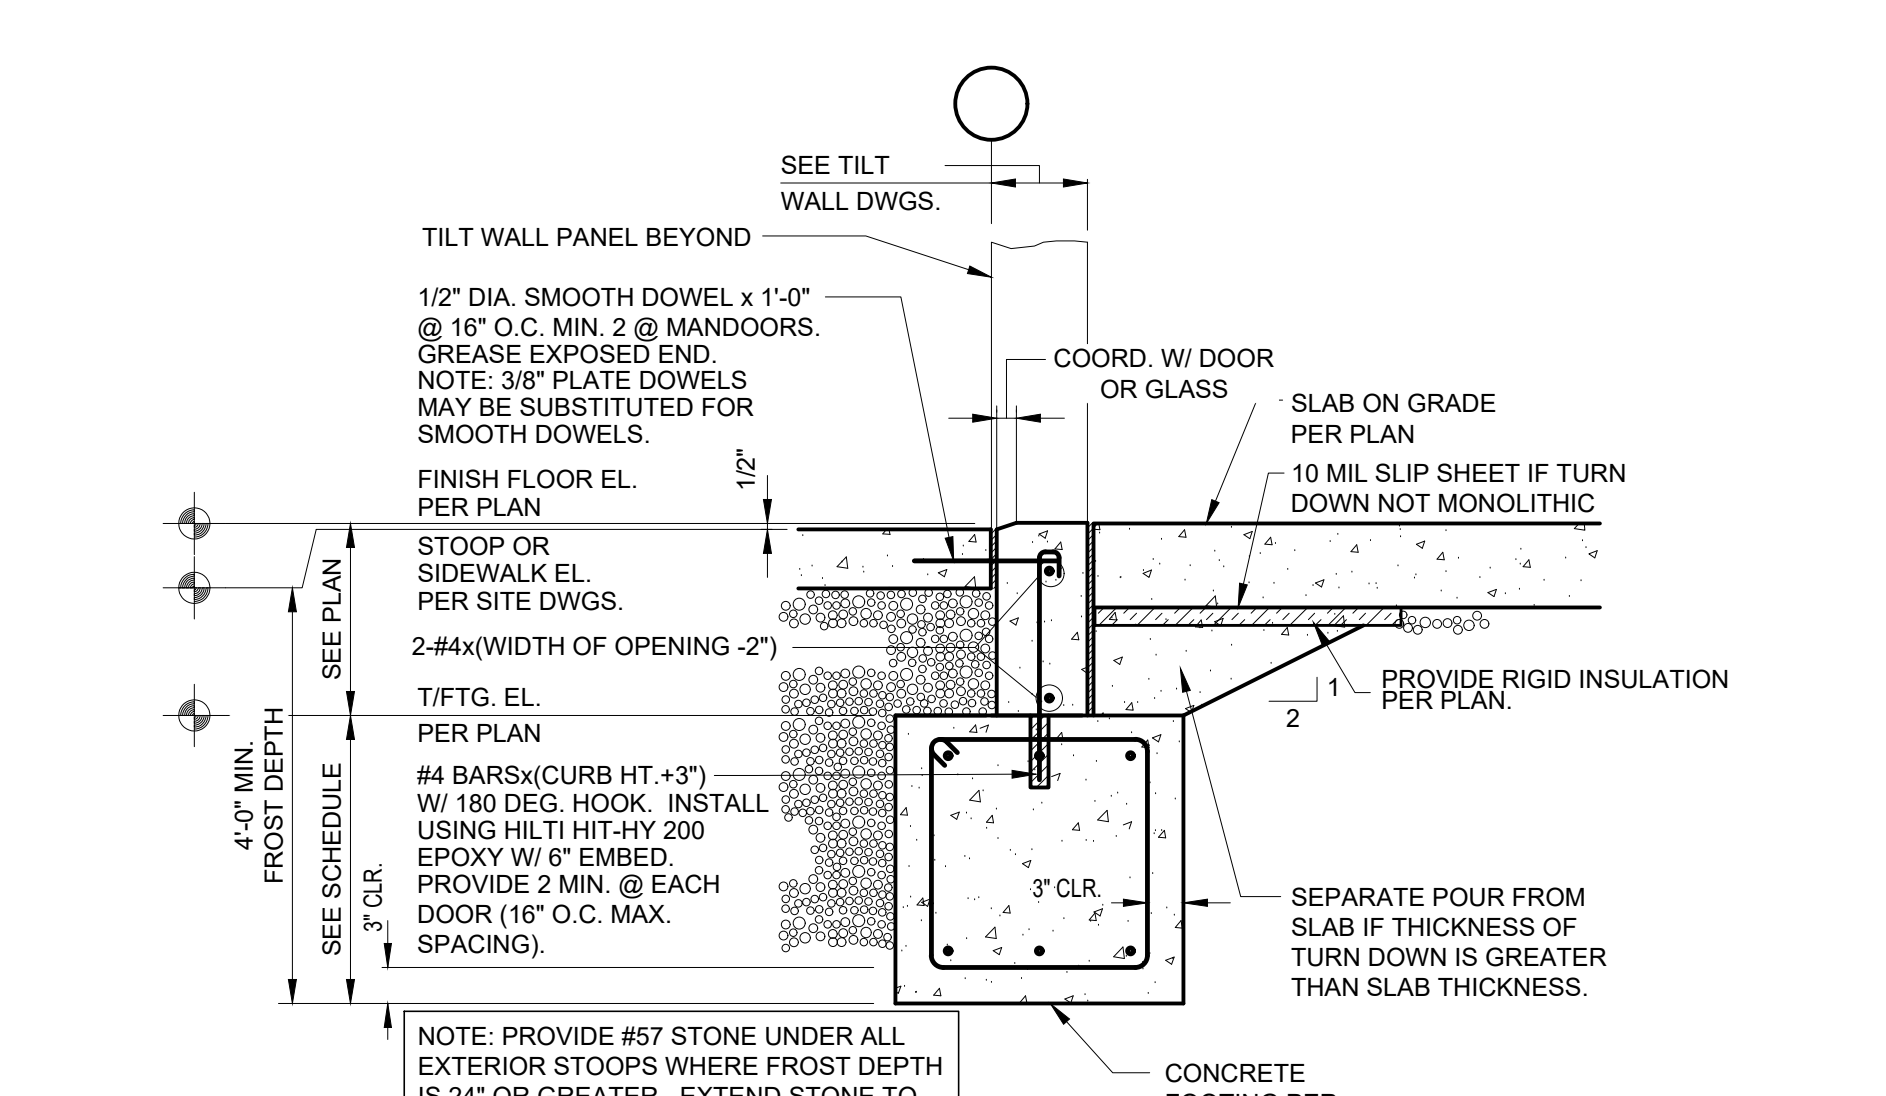


SECTION AT MANDOOOR WITH HIGH FOUNDATION & INSULATION
SCALE: NO SCALE
DETAIL BOOK REF. S1.168-N 8/24/2023

NOTE:
1. COORD. INSULATION REQUIREMENTS (IF REQUIRED) W/ARCH.
2. SEE ARCH. DRAWINGS FOR CONDITIONS @ PRIMARY BUILDING ENTRIES.

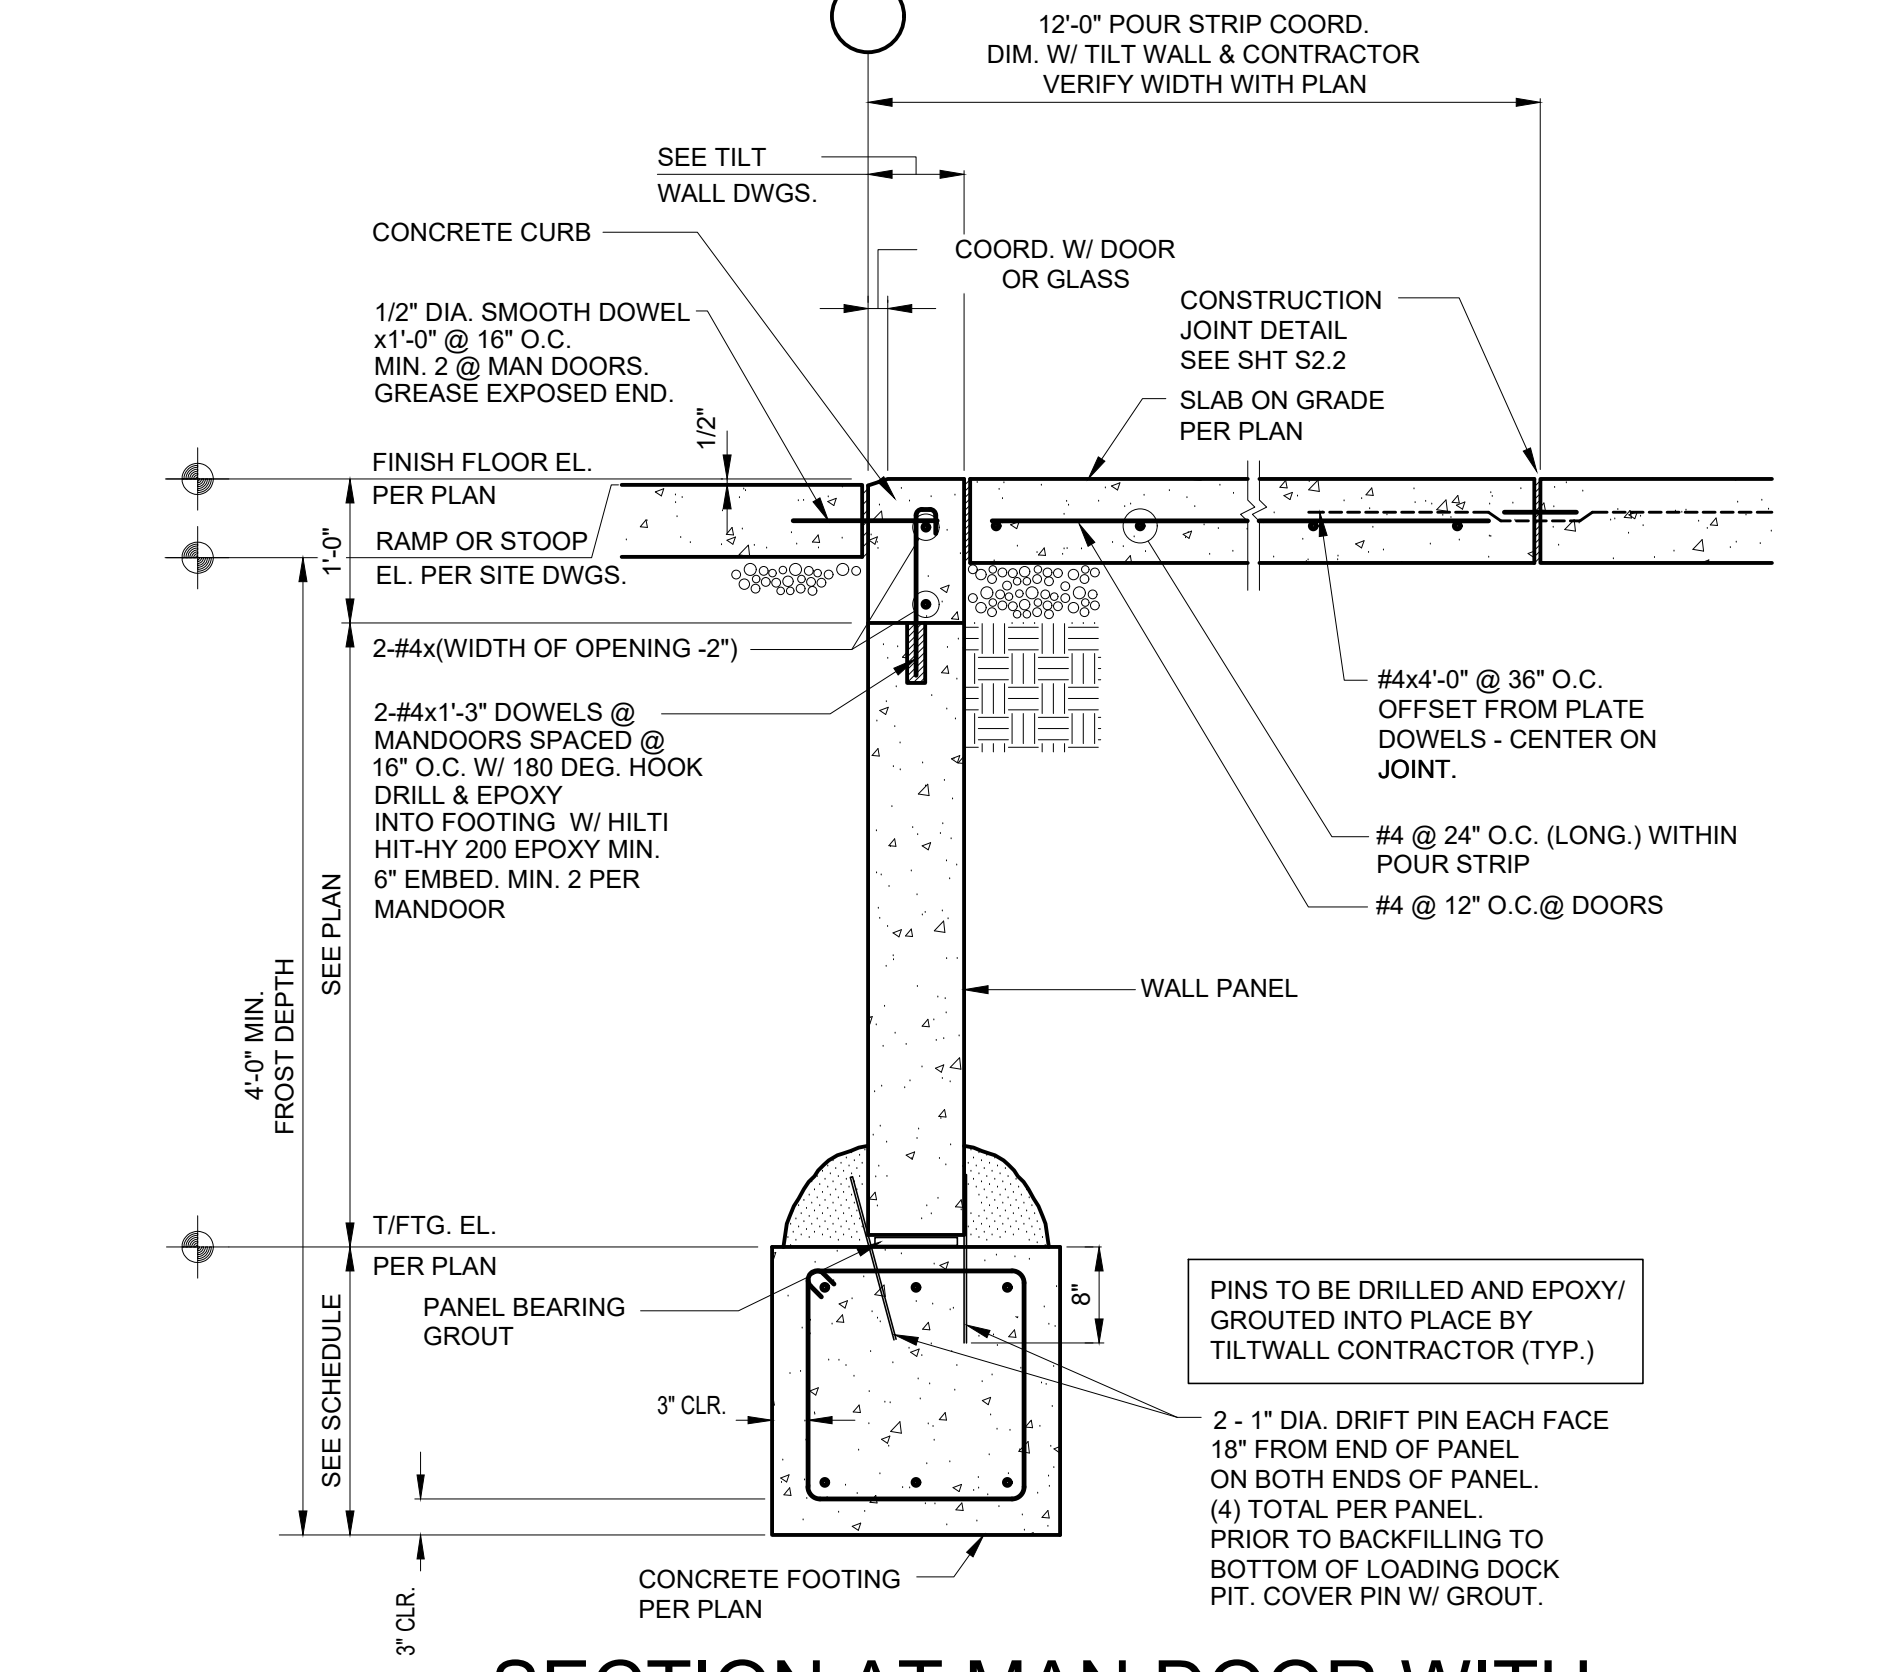


SECTION AT MAN DOOR WITH LOW FOUNDATION @ DRIVE IN RAMP
SCALE: NO SCALE
DETAIL BOOK REF. S1.13-N 8/24/2023

NOTE:
1. PLACE GROUT UNDER PANEL WITHIN 36 HOURS OF ERECTION.
2. COORD. INSULATION REQUIREMENTS (IF REQUIRED) W/ARCH.

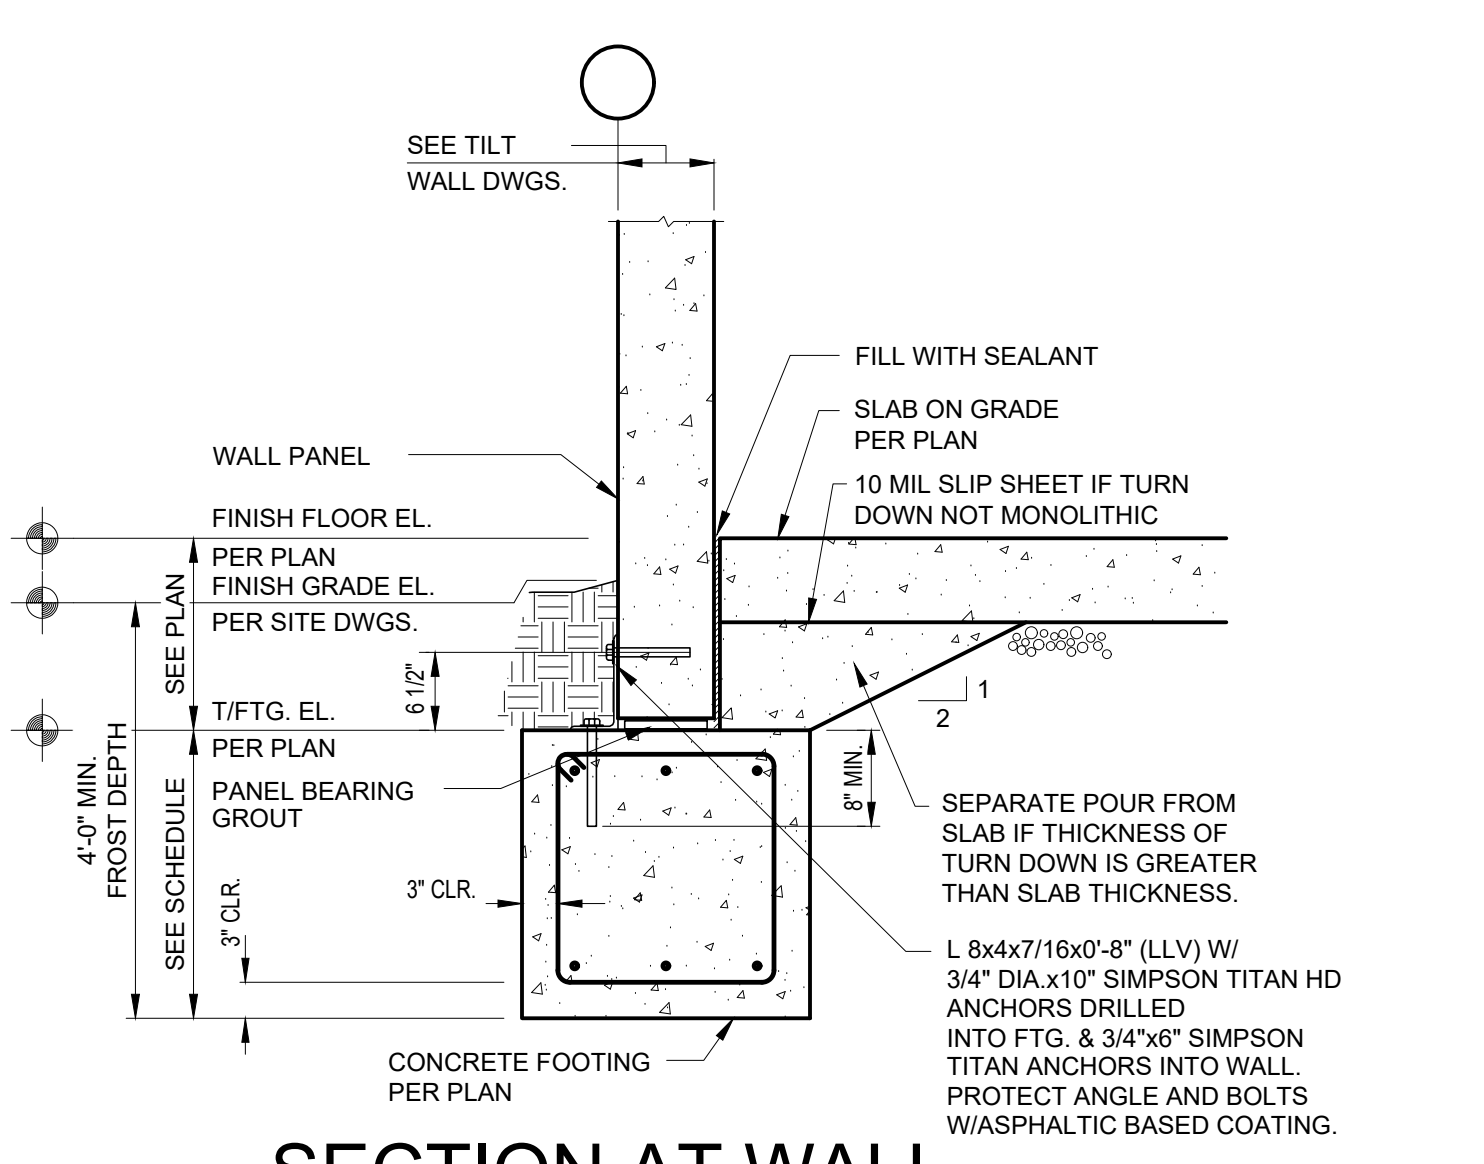


SECTION AT WALL WITH HIGH FOUNDATION
SCALE: NO SCALE
DETAIL BOOK REF. S1.16A-N 1/27/2023

NOTE:
1. PLACE GROUT UNDER PANEL WITHIN 36 HOURS OF ERECTION.
2. COORD. INSULATION REQUIREMENTS (IF REQUIRED) W/ARCH.

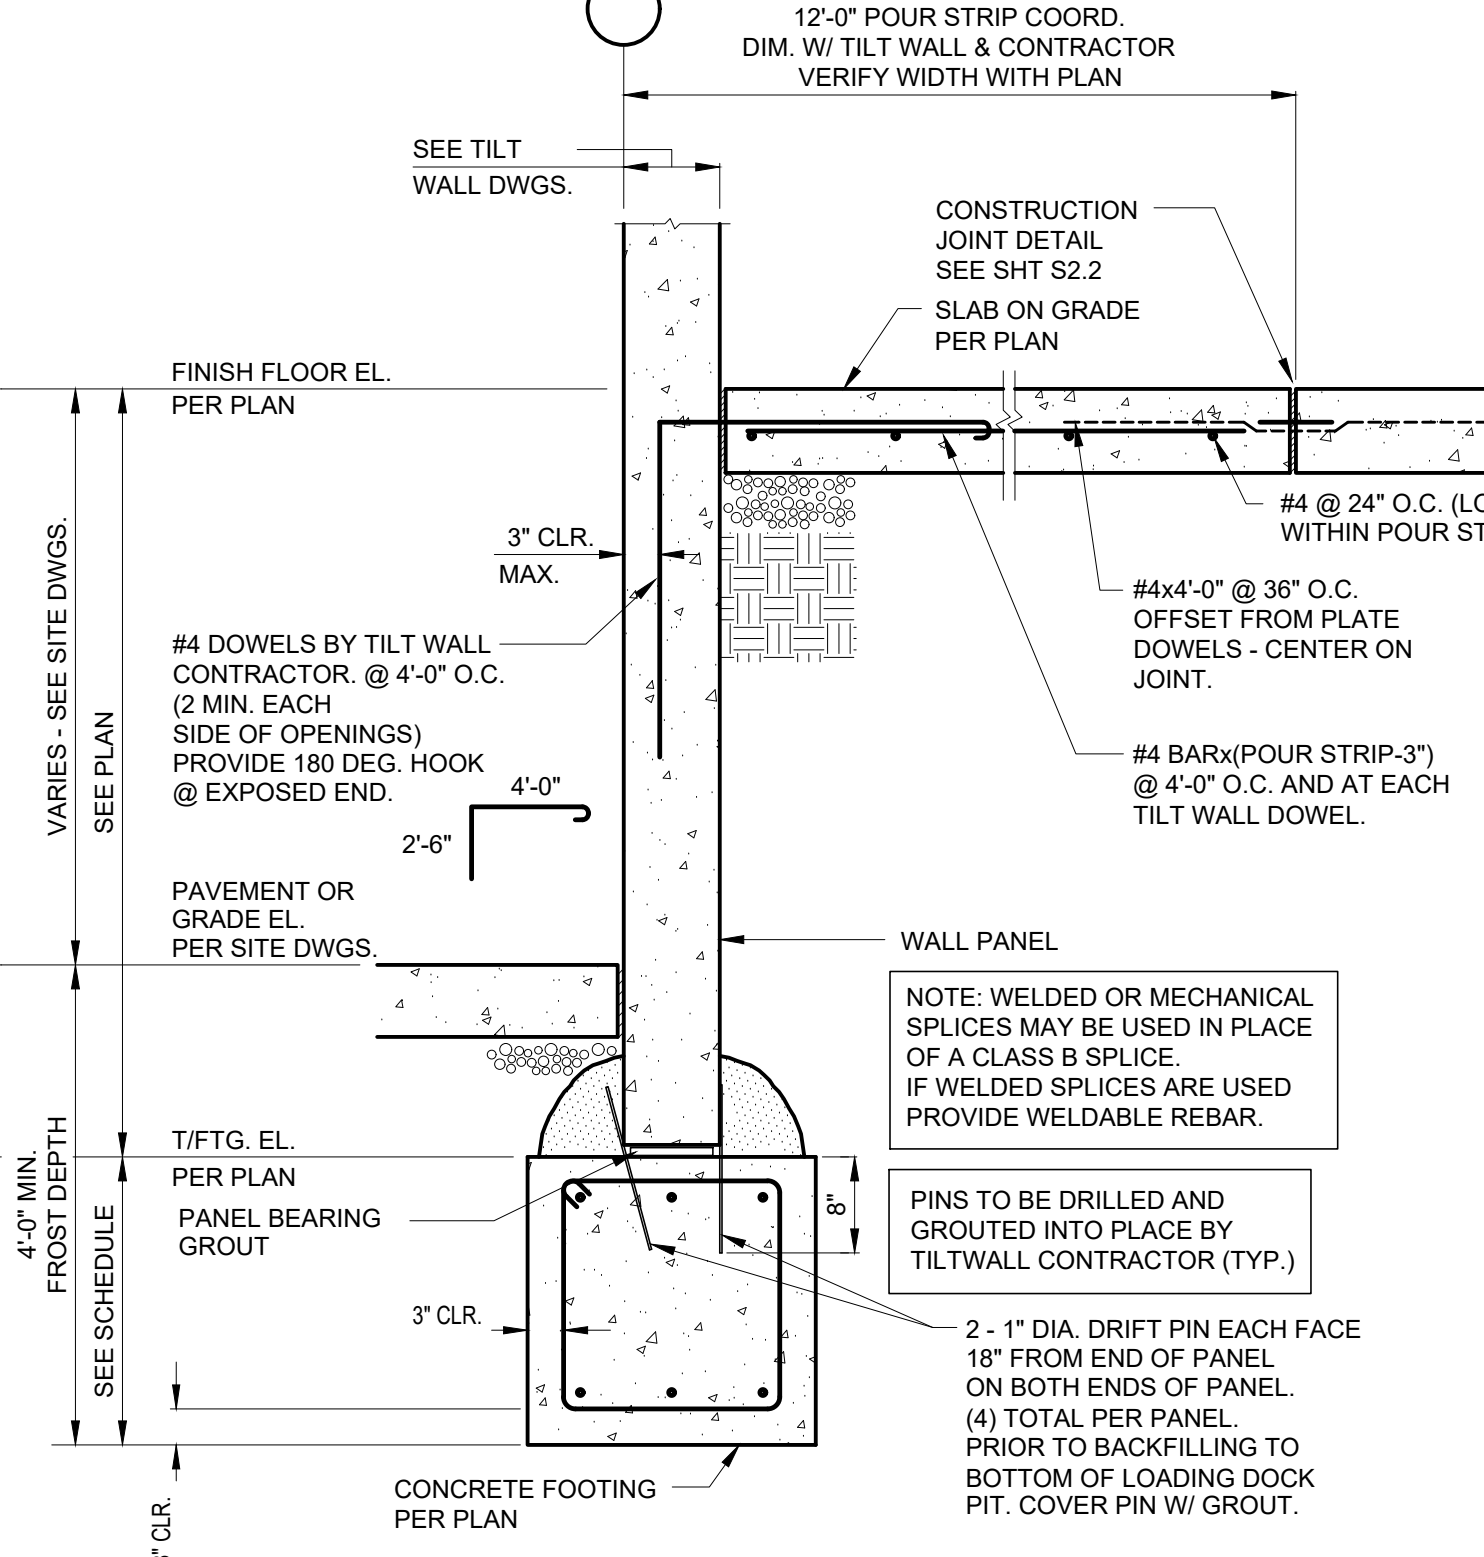


WALL FOOTING AT TILT WALL PANEL AT DOCK WALL
SCALE: NO SCALE
DETAIL BOOK REF. S1.11-N 8/24/2023

NOTE:
1. PLACE GROUT UNDER PANEL WITHIN 36 HOURS OF ERECTION.
2. COORD. INSULATION REQUIREMENTS (IF REQUIRED) W/ARCH.

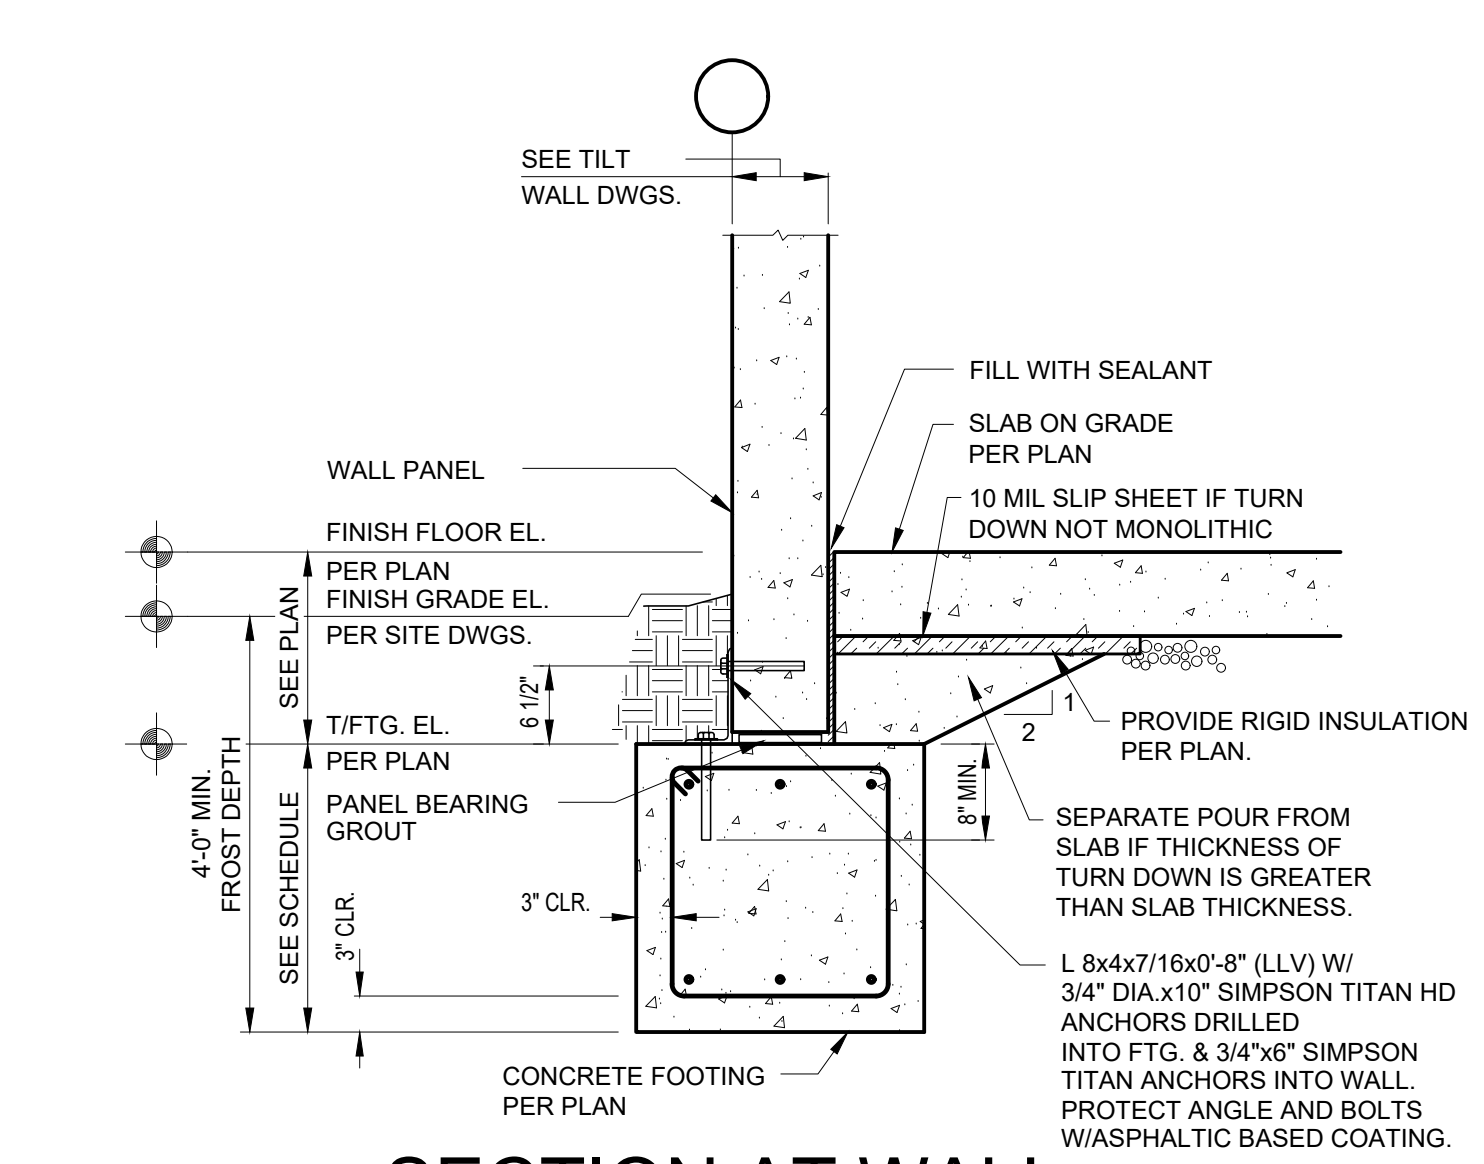

SECTION AT WALL WITH HIGH FOUNDATION & INSULATION
SCALE: NO SCALE
DETAIL BOOK REF. S1.16A-N 1/27/2023

NOTE:
1. PLACE GROUT UNDER PANEL WITHIN 36 HOURS OF ERECTION.
2. COORD. INSULATION REQUIREMENTS (IF REQUIRED) W/ARCH.

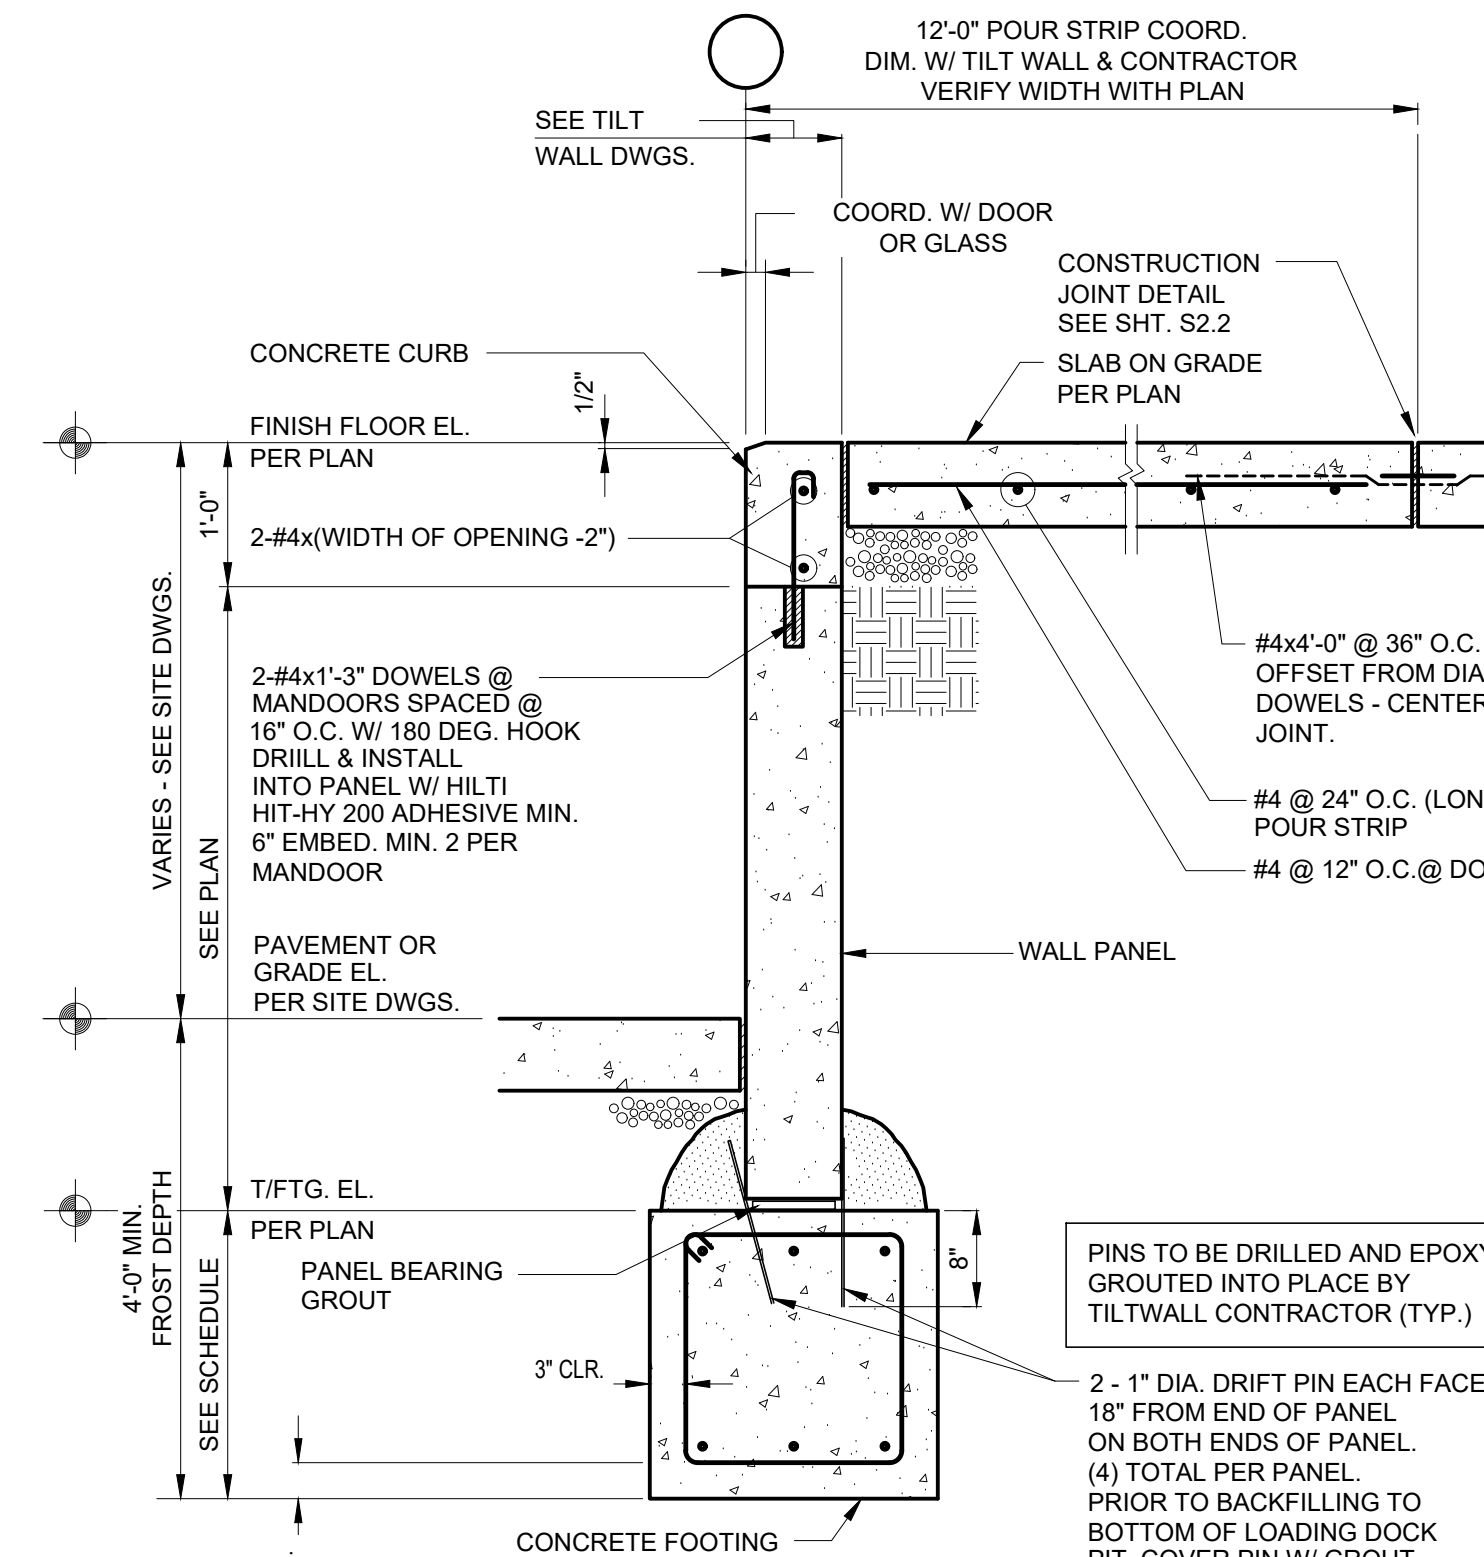

SECTION AT MAN DOOR WITH LOW FOUNDATION
SCALE: NO SCALE
DETAIL BOOK REF. S1.130-S 1/27/2023

NOTE:
1. PLACE GROUT UNDER PANEL WITHIN 36 HOURS OF ERECTION.
2. COORD. INSULATION REQUIREMENTS (IF REQUIRED) W/ARCH.