



**INTERIOR COLUMN
& FOOTING**

1
S2.1

SCALE: NO SCALE

- NOTES:
1. CONCRETE CONTRACTOR TO ENSURE ANCHOR BOLTS DO NOT ENGAGE SLAB ON GRADE.
2. PROTECT ANCHOR BOLTS & BASE WITH ASPHALTIC BASED COATING.

DETAIL BOOK REF.
S1.25
1/27/2023

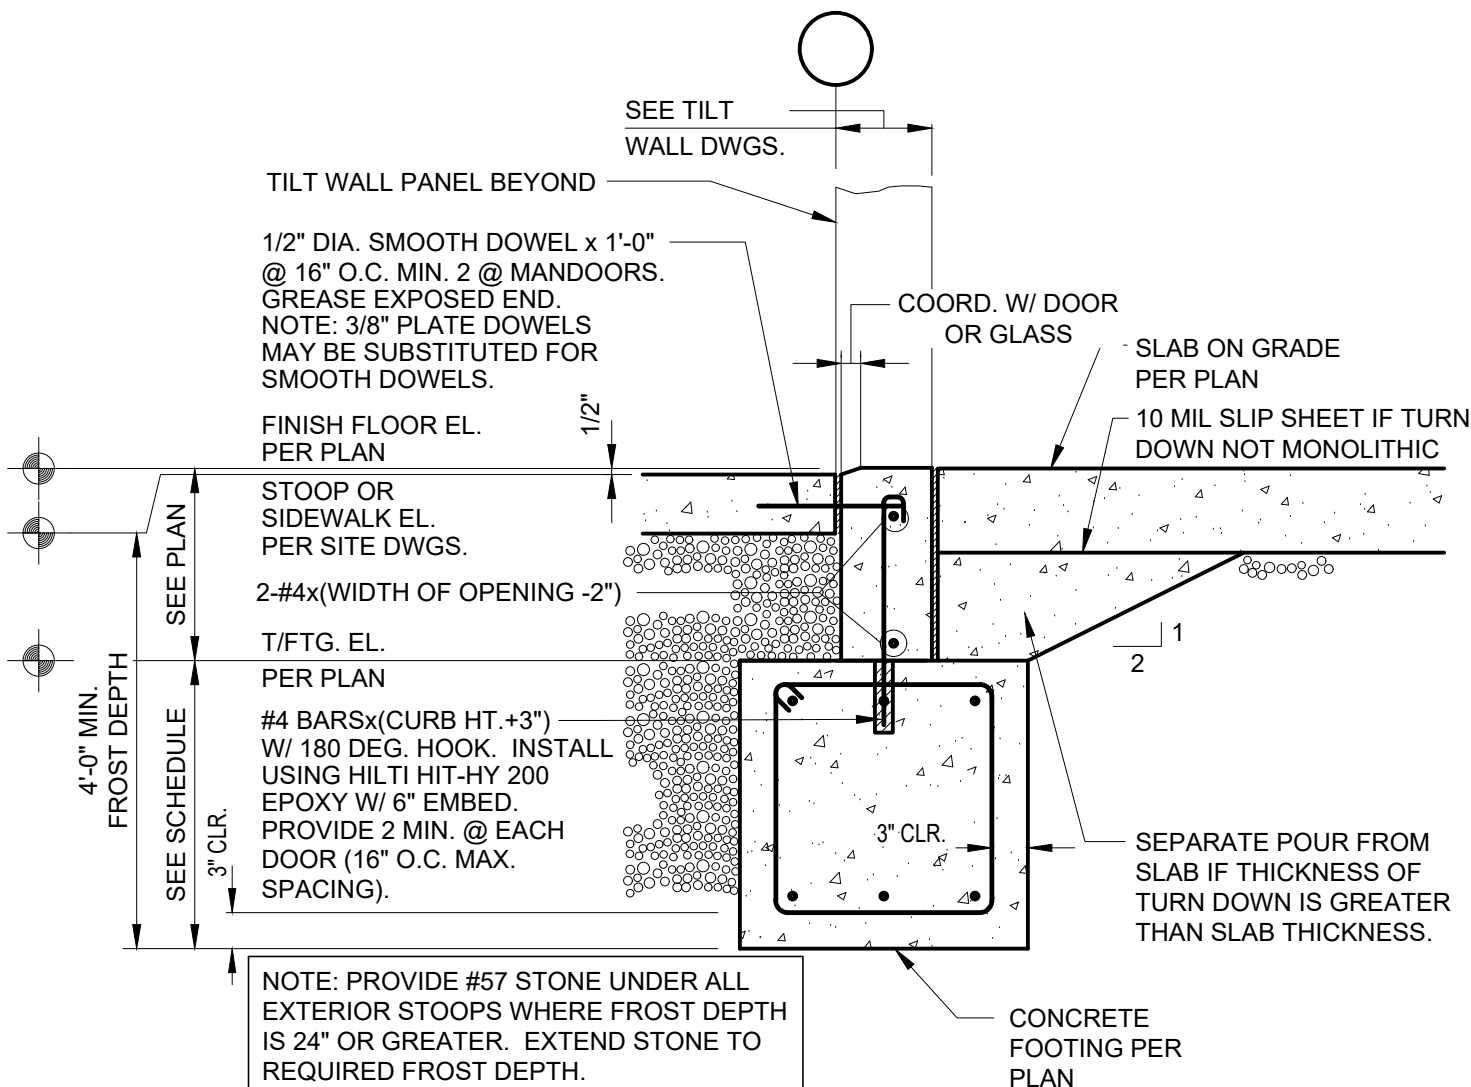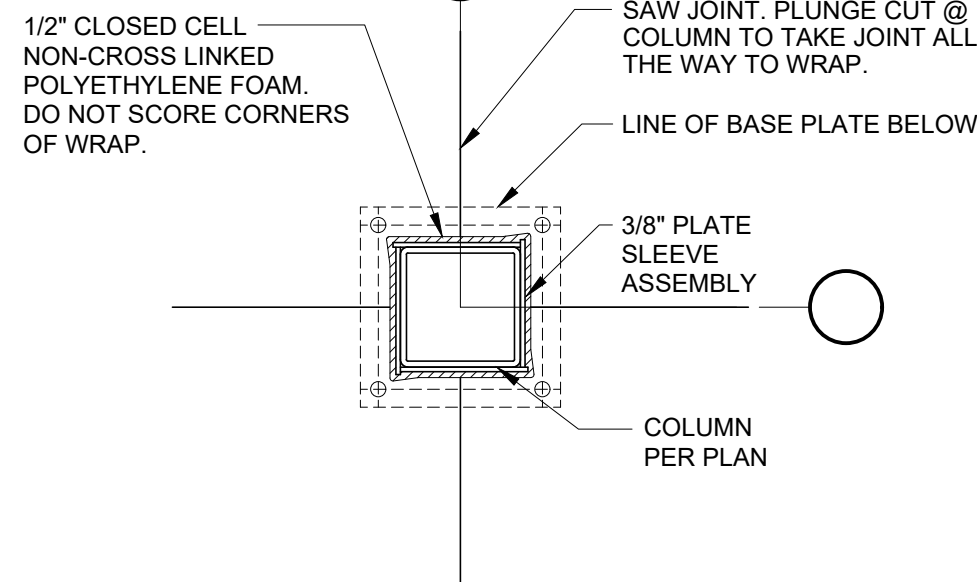


**SECTION AT MANDOOR
WITH HIGH FOUNDATION**

3
S2.1

SCALE: NO SCALE

- NOTE:
1. COORD. INSULATION REQUIREMENTS (IF REQUIRED) W/ARCH.
2. SEE ARCH. DRAWINGS FOR CONDITIONS @ PRIMARY BUILDING ENTRIES.

DETAIL BOOK REF.
S1.168-N
8/24/2023

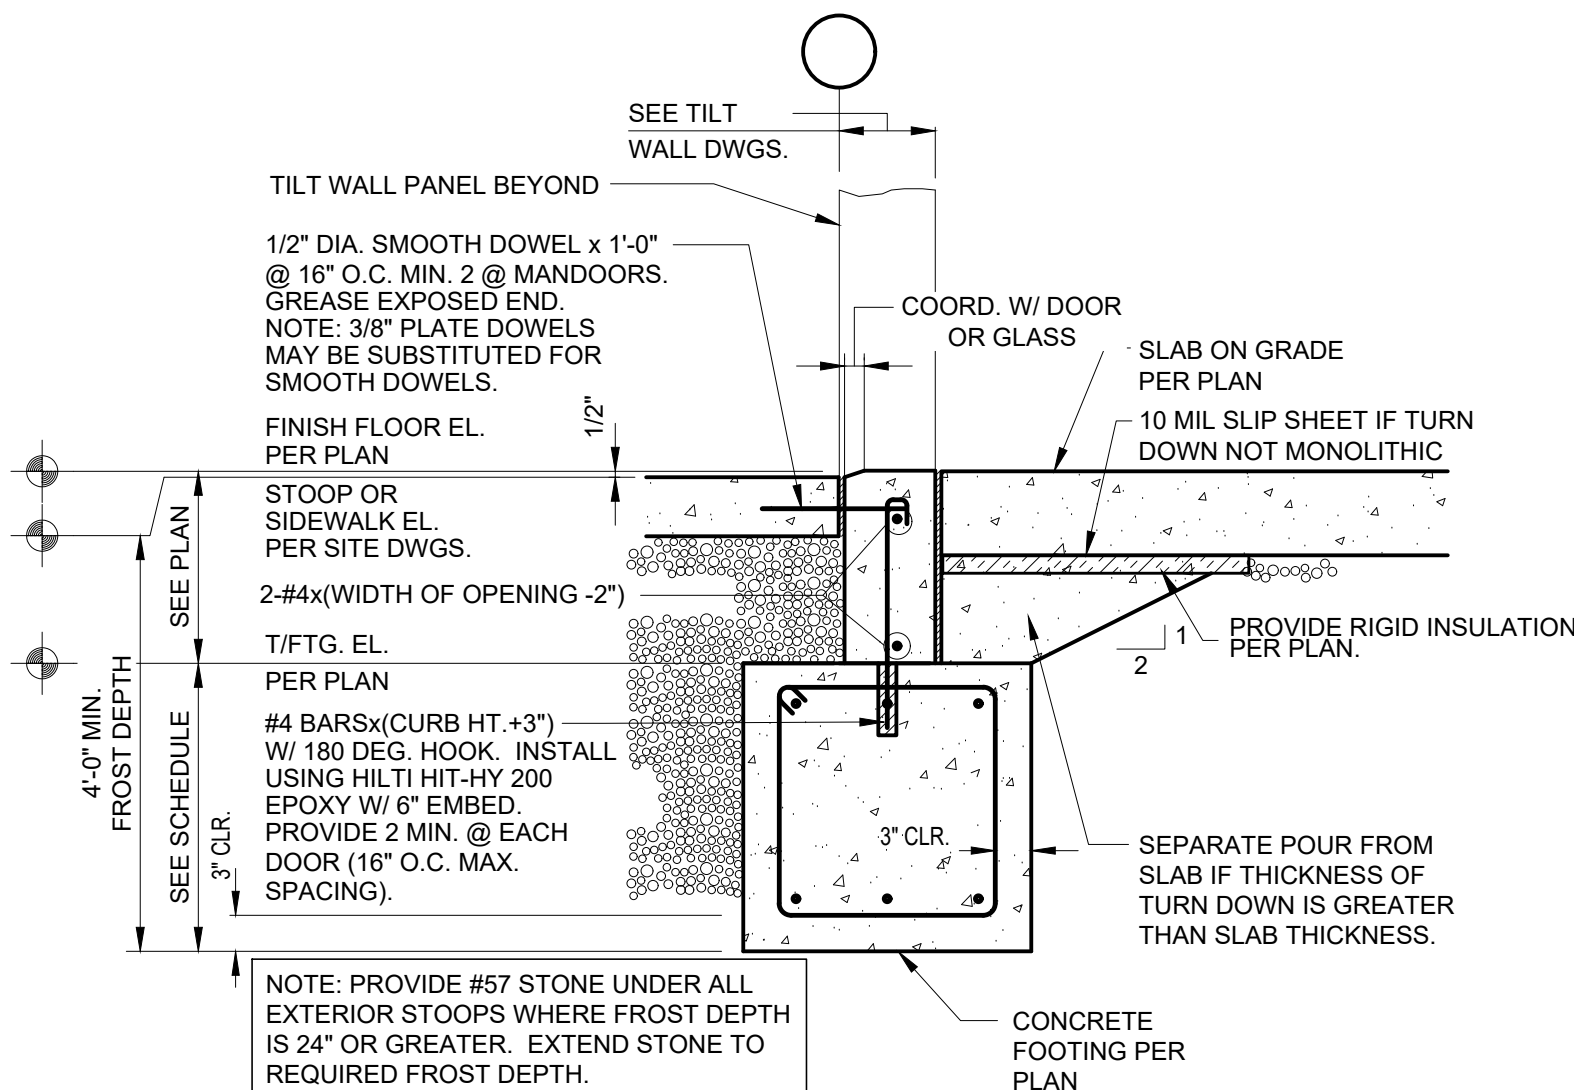


**SECTION AT MANDOOR
WITH HIGH FOUNDATION
& INSULATION**

3A
S2.1

SCALE: NO SCALE

- NOTE:
1. COORD. INSULATION REQUIREMENTS (IF REQUIRED) W/ARCH.
2. SEE ARCH. DRAWINGS FOR CONDITIONS @ PRIMARY BUILDING ENTRIES.

DETAIL BOOK REF.
S1.168-N
8/24/2023

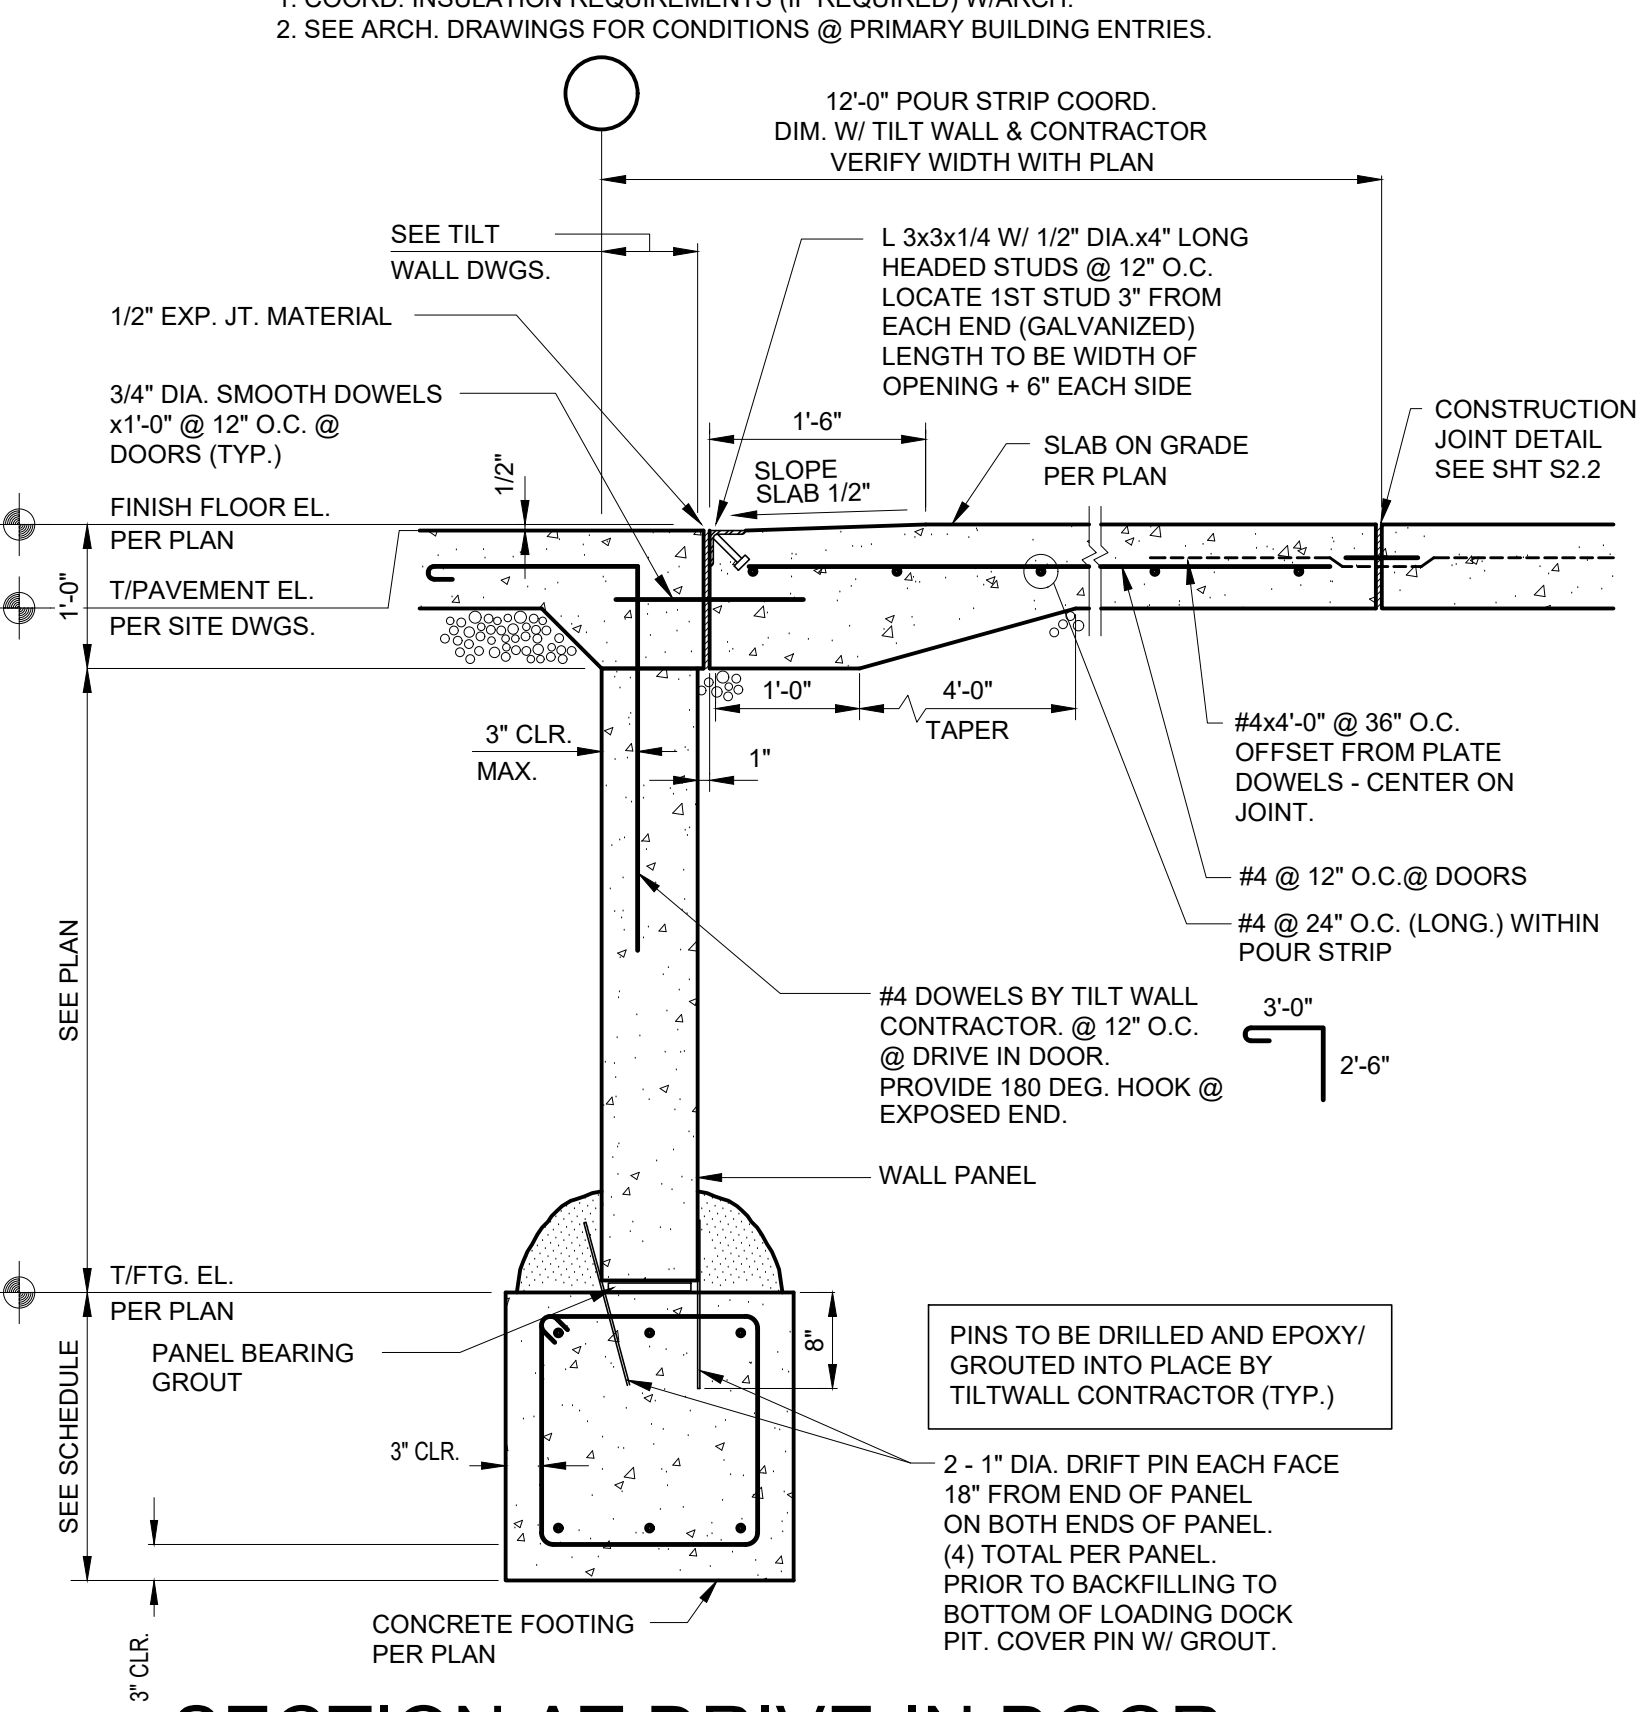


**SECTION AT DRIVE-IN DOOR
WITH LOW FOUNDATION**

6
S2.1

SCALE: NO SCALE

- NOTE:
1. PLACE GROUT UNDER PANEL WITHIN 36 HOURS OF ERECTION.
2. COORD. INSULATION REQUIREMENTS (IF REQUIRED) W/ARCH.

DETAIL BOOK REF.
S1.104-N
8/24/2023

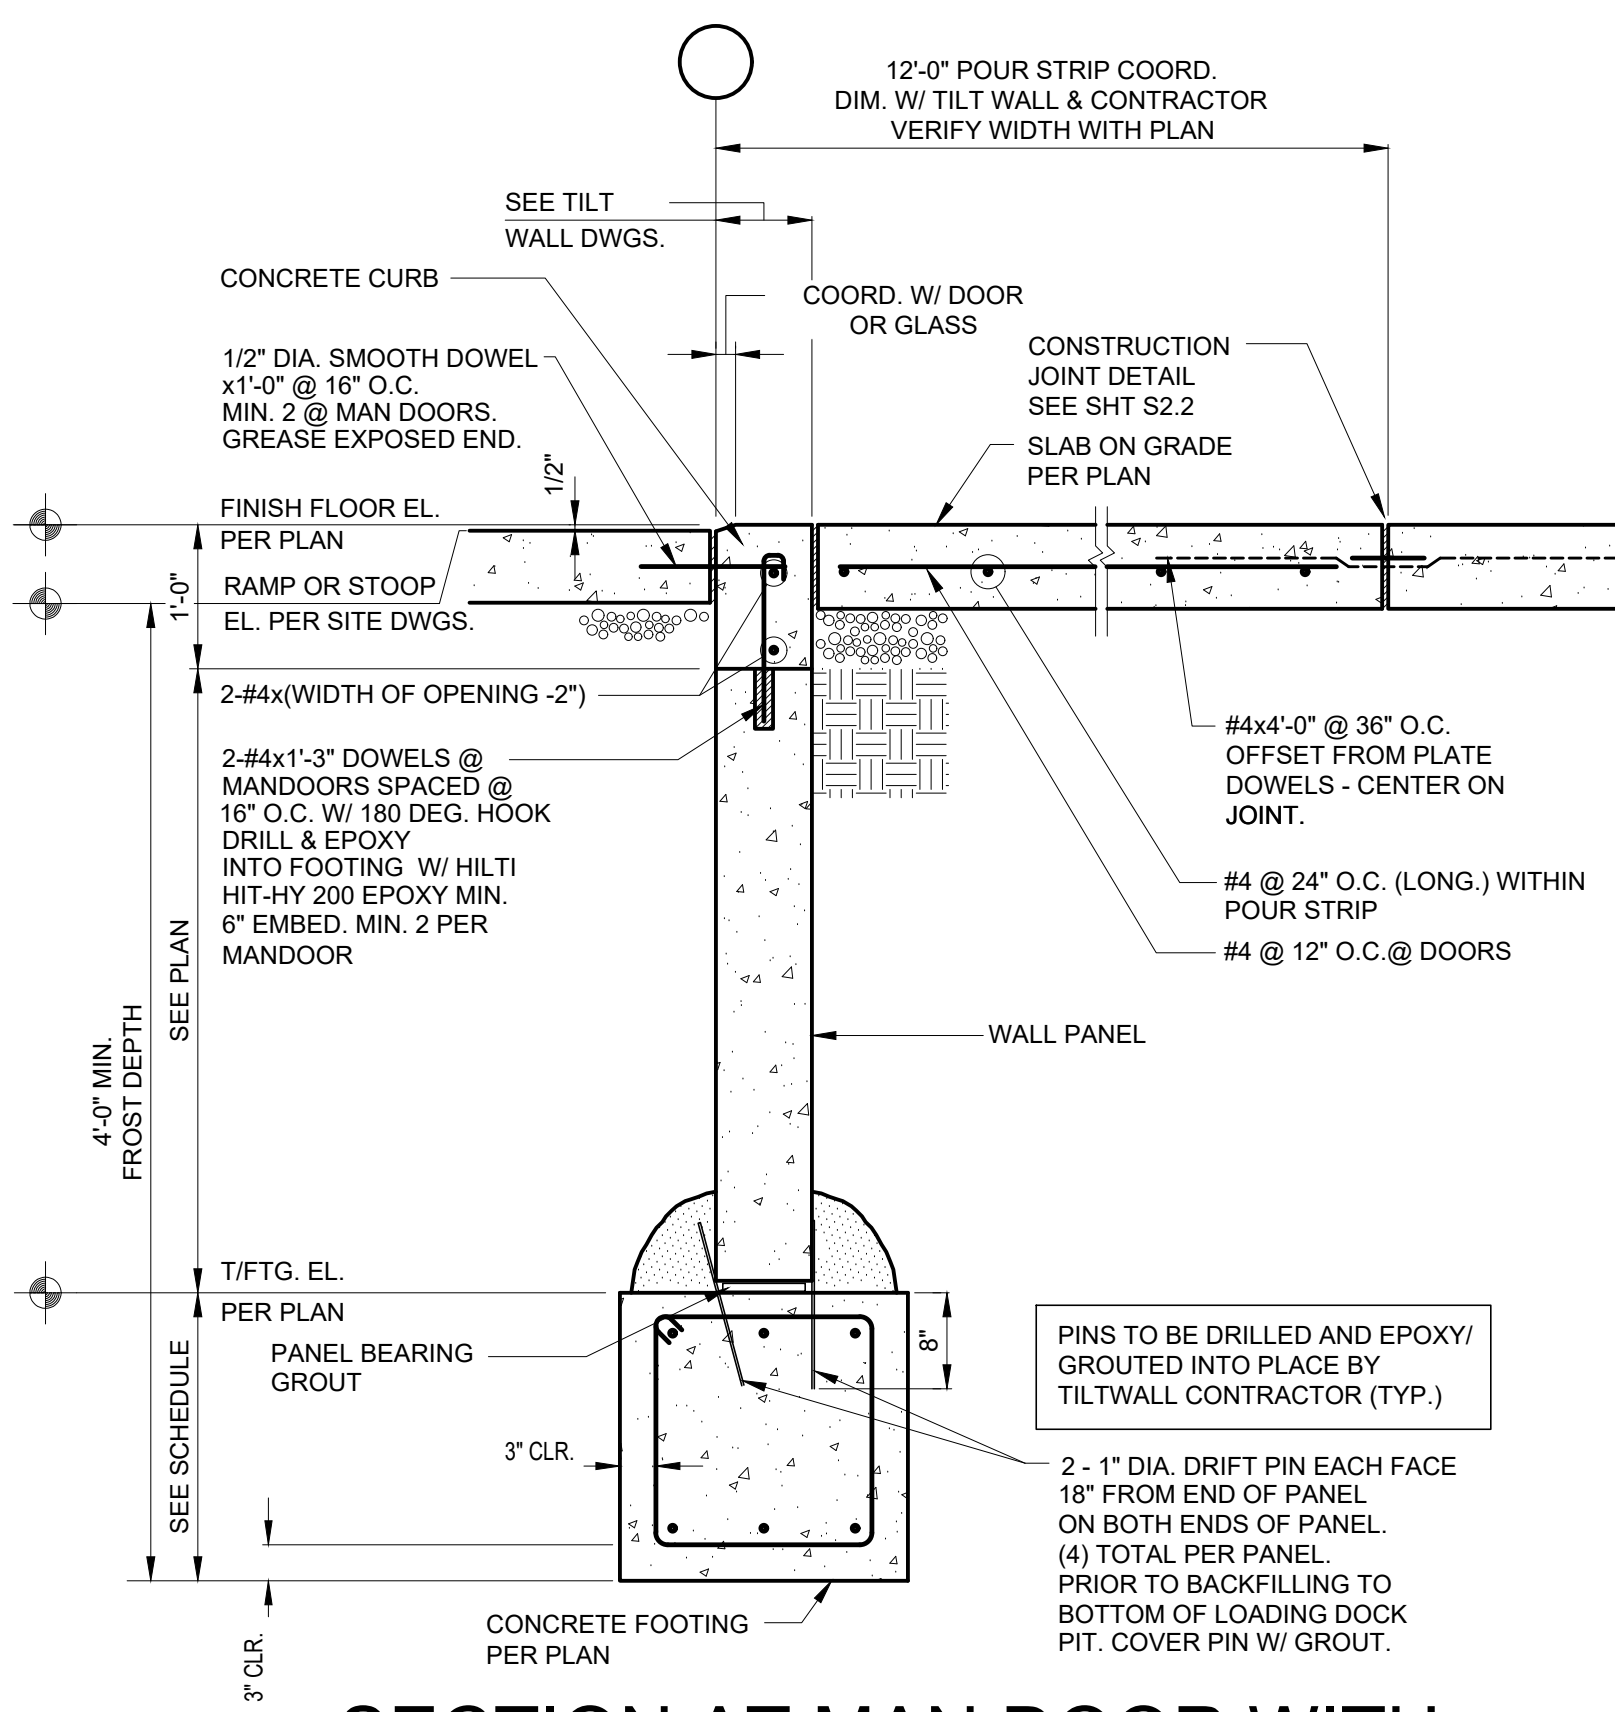


**SECTION AT MAN DOOR WITH
LOW FOUNDATION @ DRIVE IN RAMP**

7
S2.1

SCALE: NO SCALE

- NOTE:
1. PLACE GROUT UNDER PANEL WITHIN 36 HOURS OF ERECTION.
2. COORD. INSULATION REQUIREMENTS (IF REQUIRED) W/ARCH.

DETAIL BOOK REF.
S1.131-N
8/24/2023

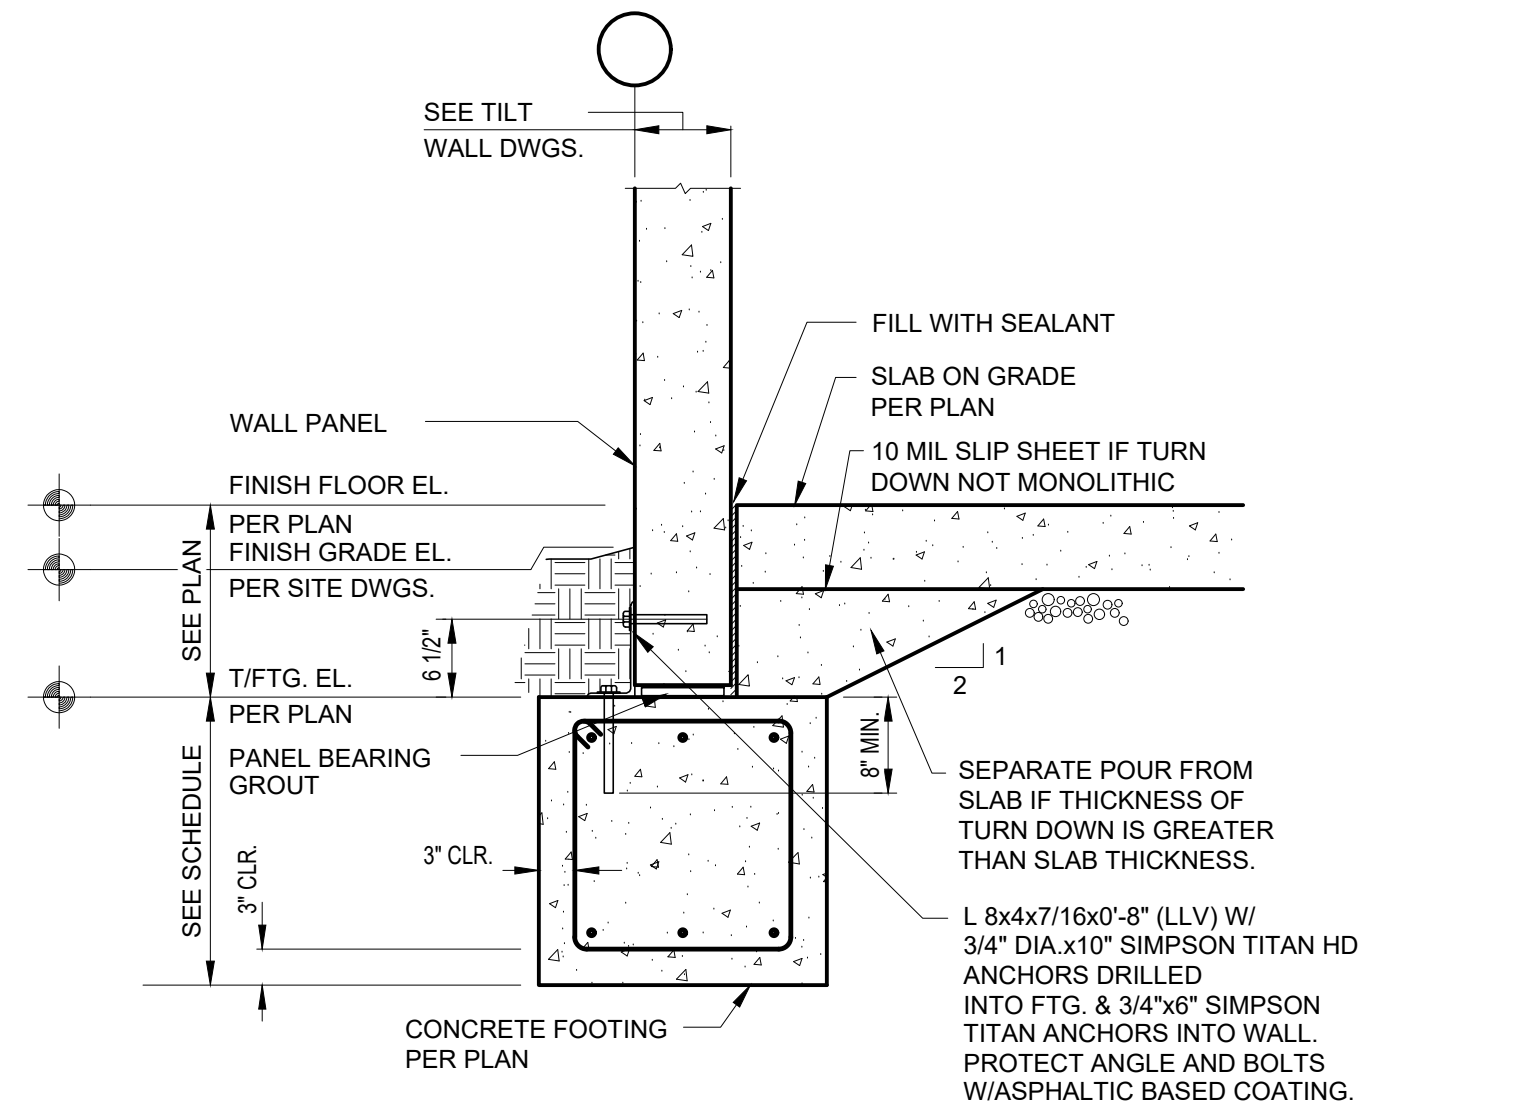


**SECTION AT WALL
WITH HIGH FOUNDATION**

2
S2.1

SCALE: NO SCALE

- NOTE:
1. PLACE GROUT UNDER PANEL WITHIN 36 HOURS OF ERECTION.
2. COORD. INSULATION REQUIREMENTS (IF REQUIRED) W/ARCH.

DETAIL BOOK REF.
S1.16A-N
1/27/2023

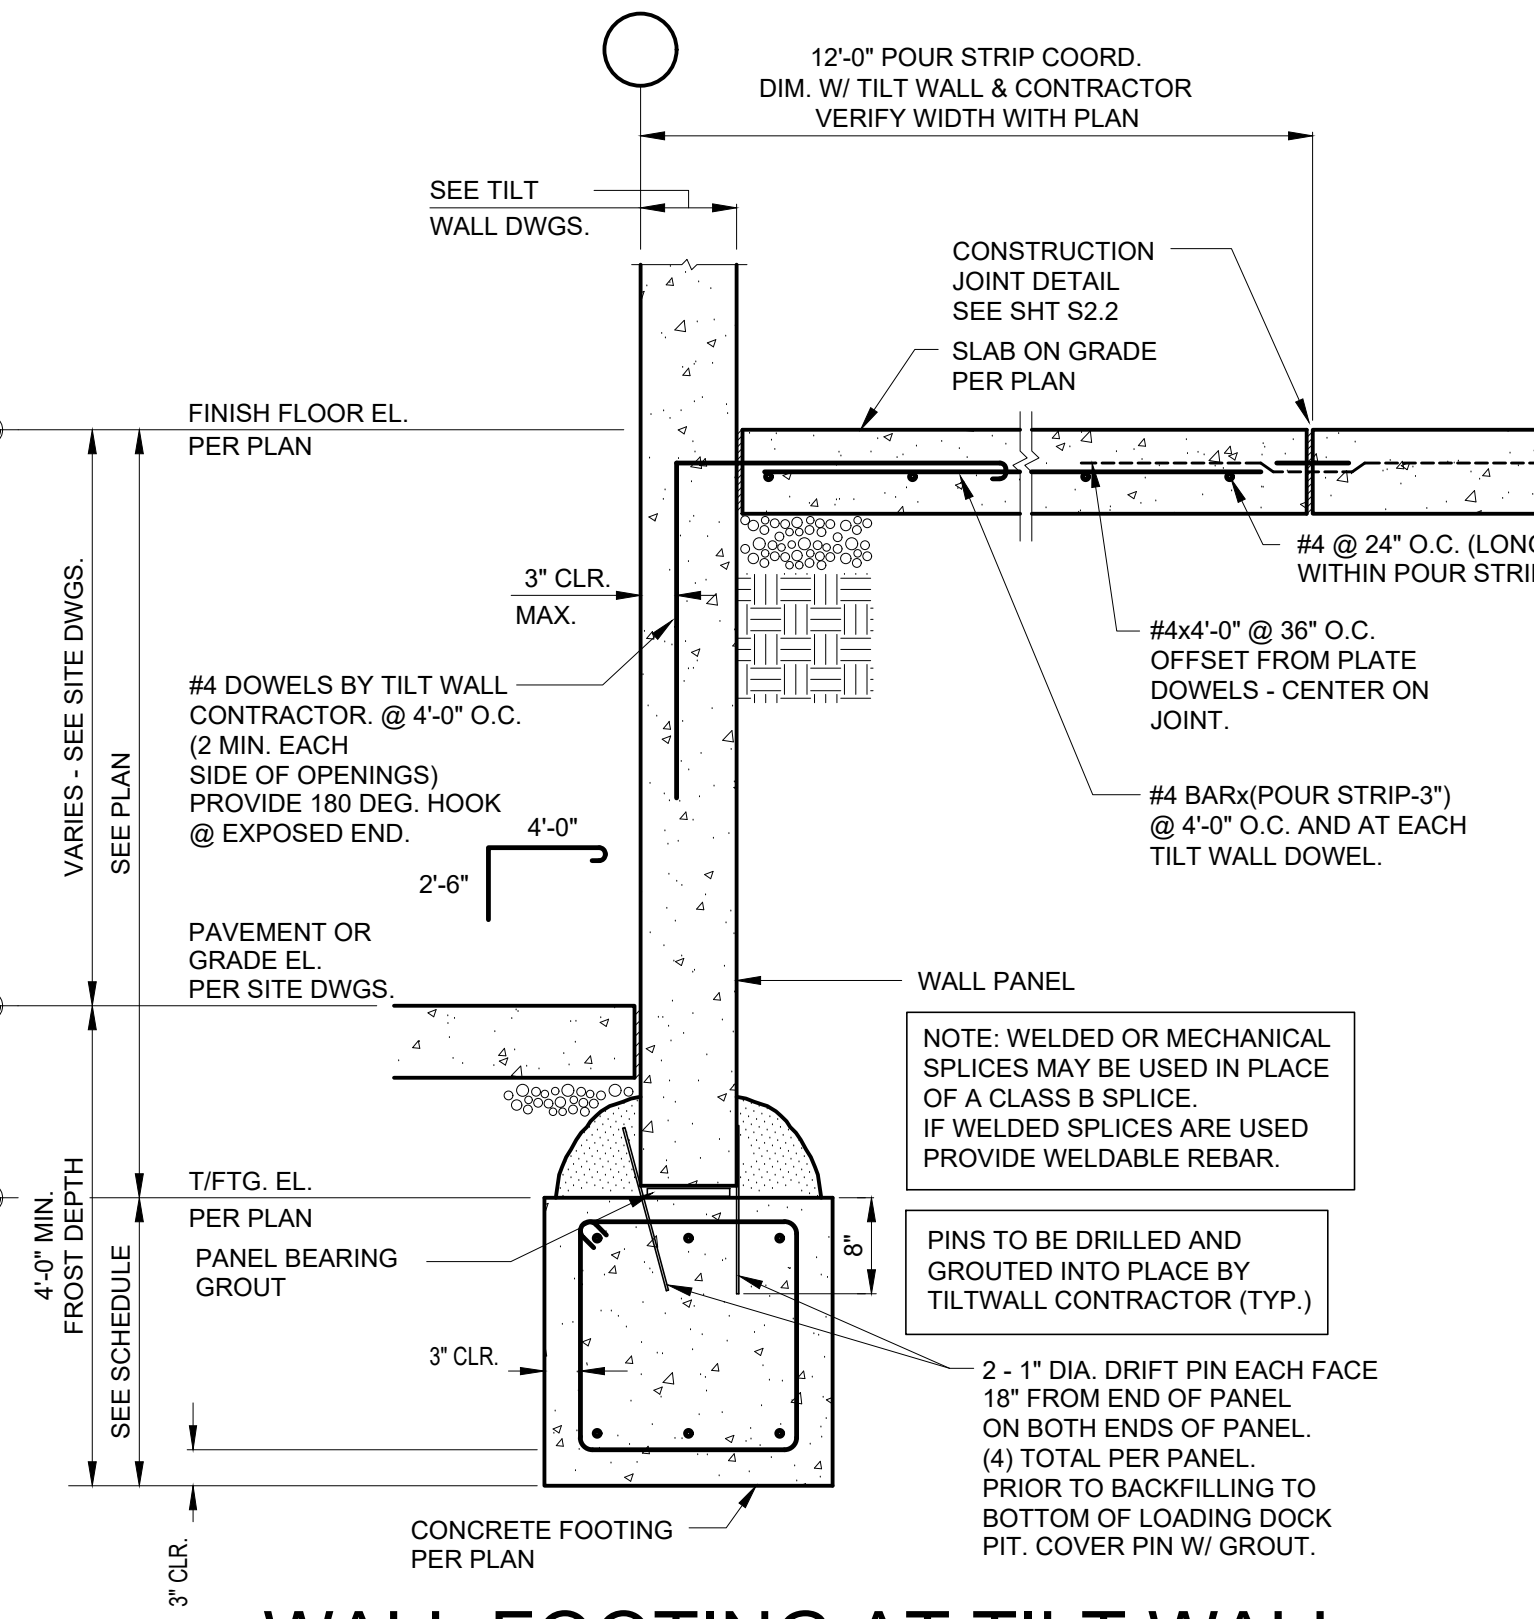


**WALL FOOTING AT TILT WALL
PANEL AT DOCK WALL**

4
S2.1

SCALE: NO SCALE

- NOTE:
1. PLACE GROUT UNDER PANEL WITHIN 36 HOURS OF ERECTION.
2. COORD. INSULATION REQUIREMENTS (IF REQUIRED) W/ARCH.

DETAIL BOOK REF.
S1.11A
8/24/2023

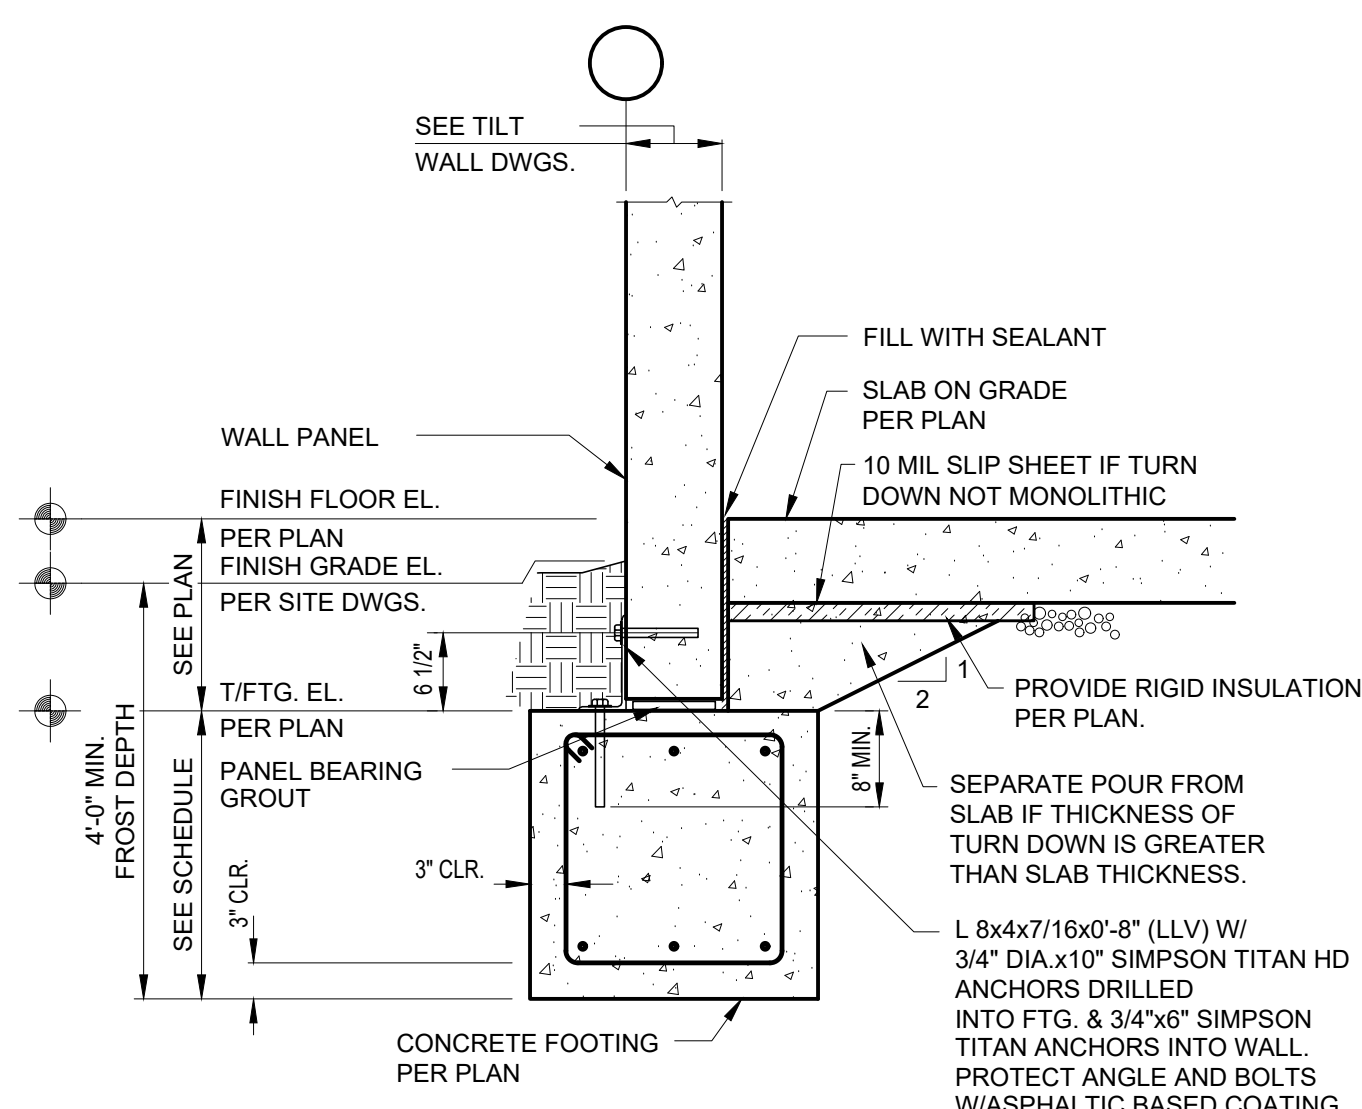


**SECTION AT WALL
WITH HIGH FOUNDATION
& INSULATION**

2A
S2.1

SCALE: NO SCALE

- NOTE:
1. PLACE GROUT UNDER PANEL WITHIN 36 HOURS OF ERECTION.
2. COORD. INSULATION REQUIREMENTS (IF REQUIRED) W/ARCH.

DETAIL BOOK REF.
S1.16A-N
1/27/2023

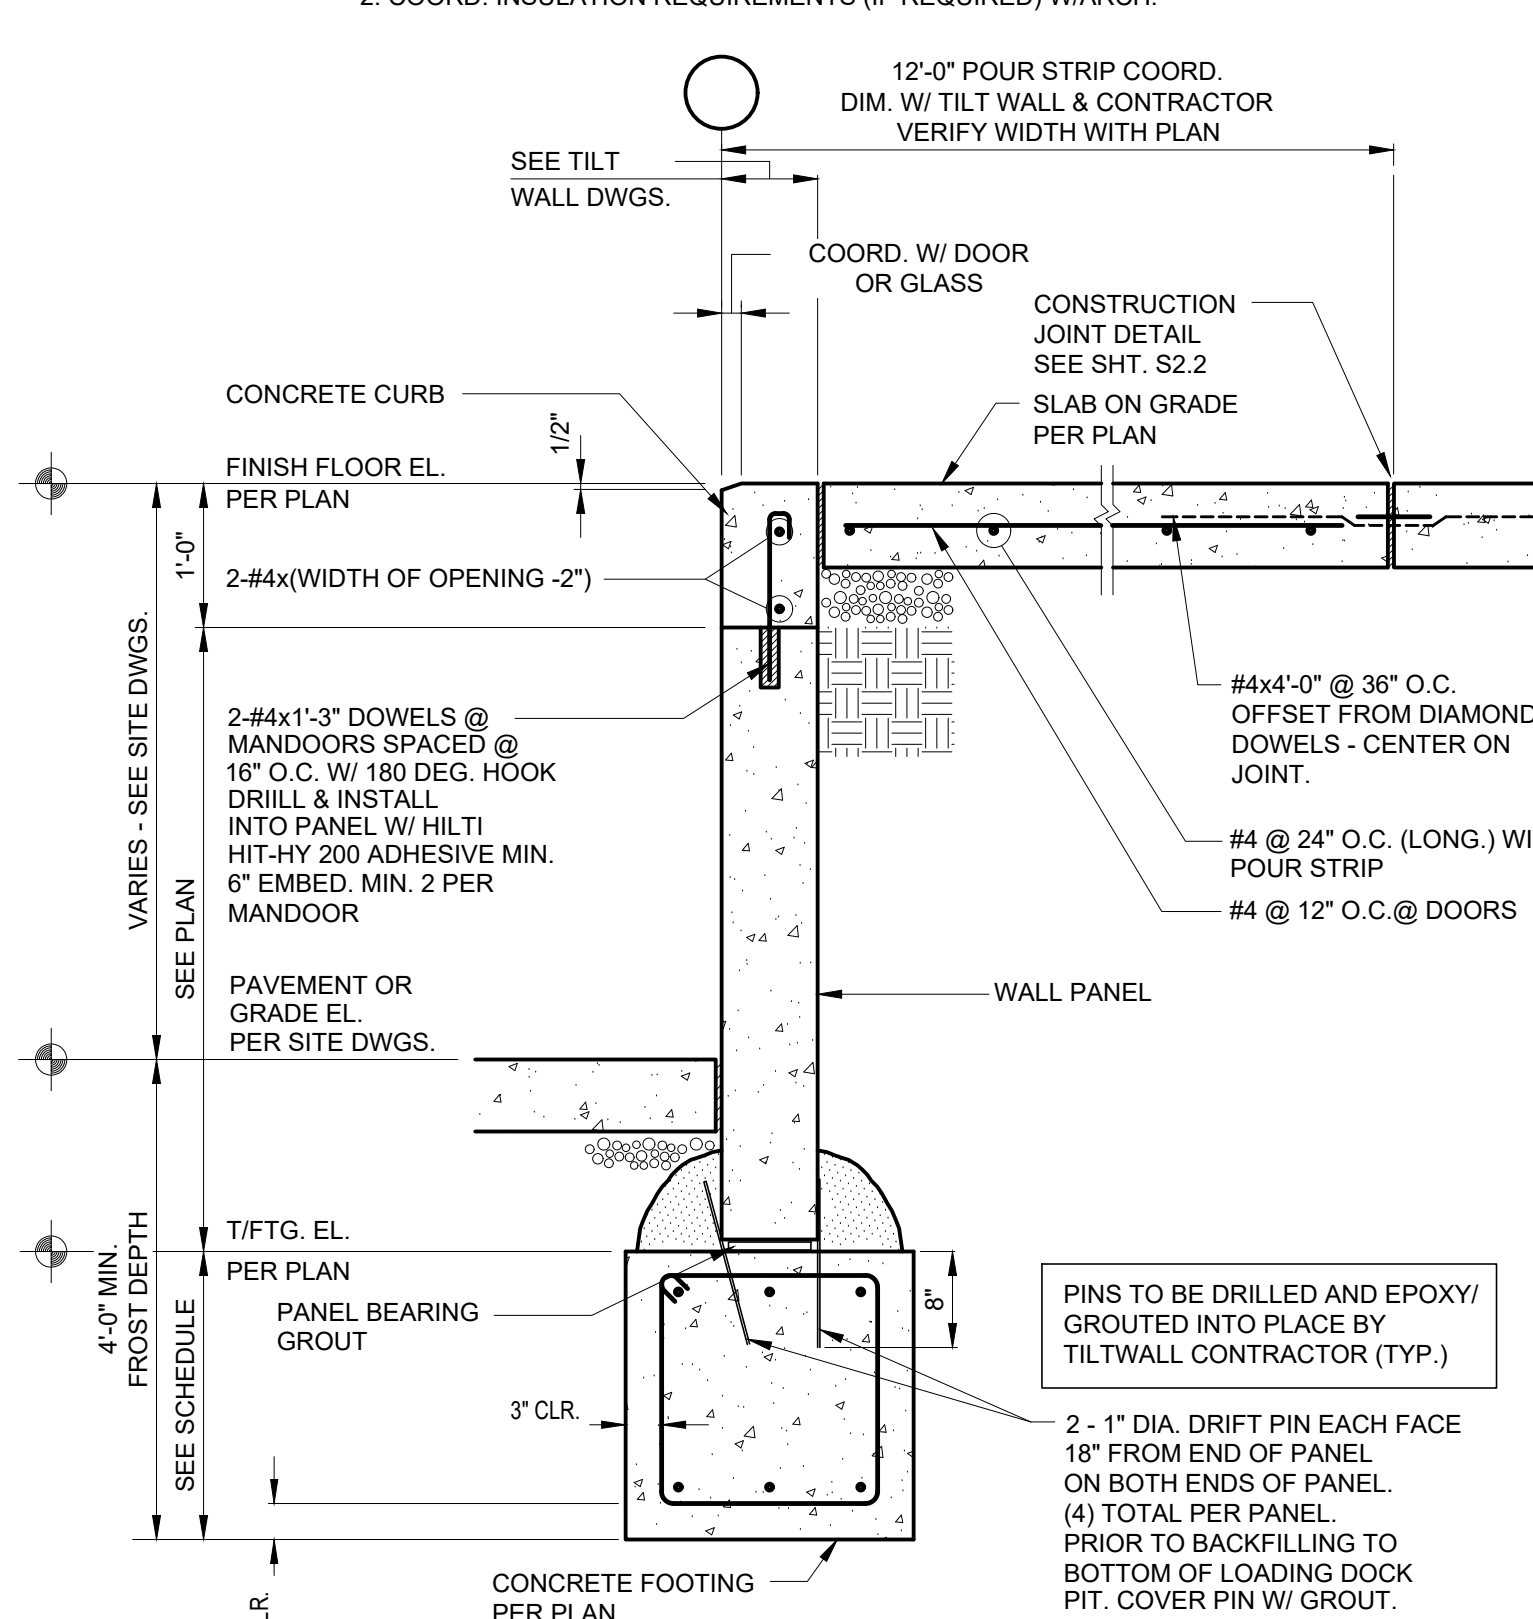

**SECTION AT MAN DOOR
WITH LOW FOUNDATION**

5
S2.1

SCALE: NO SCALE

- NOTE:
1. PLACE GROUT UNDER PANEL WITHIN 36 HOURS OF ERECTION.
2. COORD. INSULATION REQUIREMENTS (IF REQUIRED) W/ARCH.

DETAIL BOOK REF.
S1.130-S
1/27/2023