
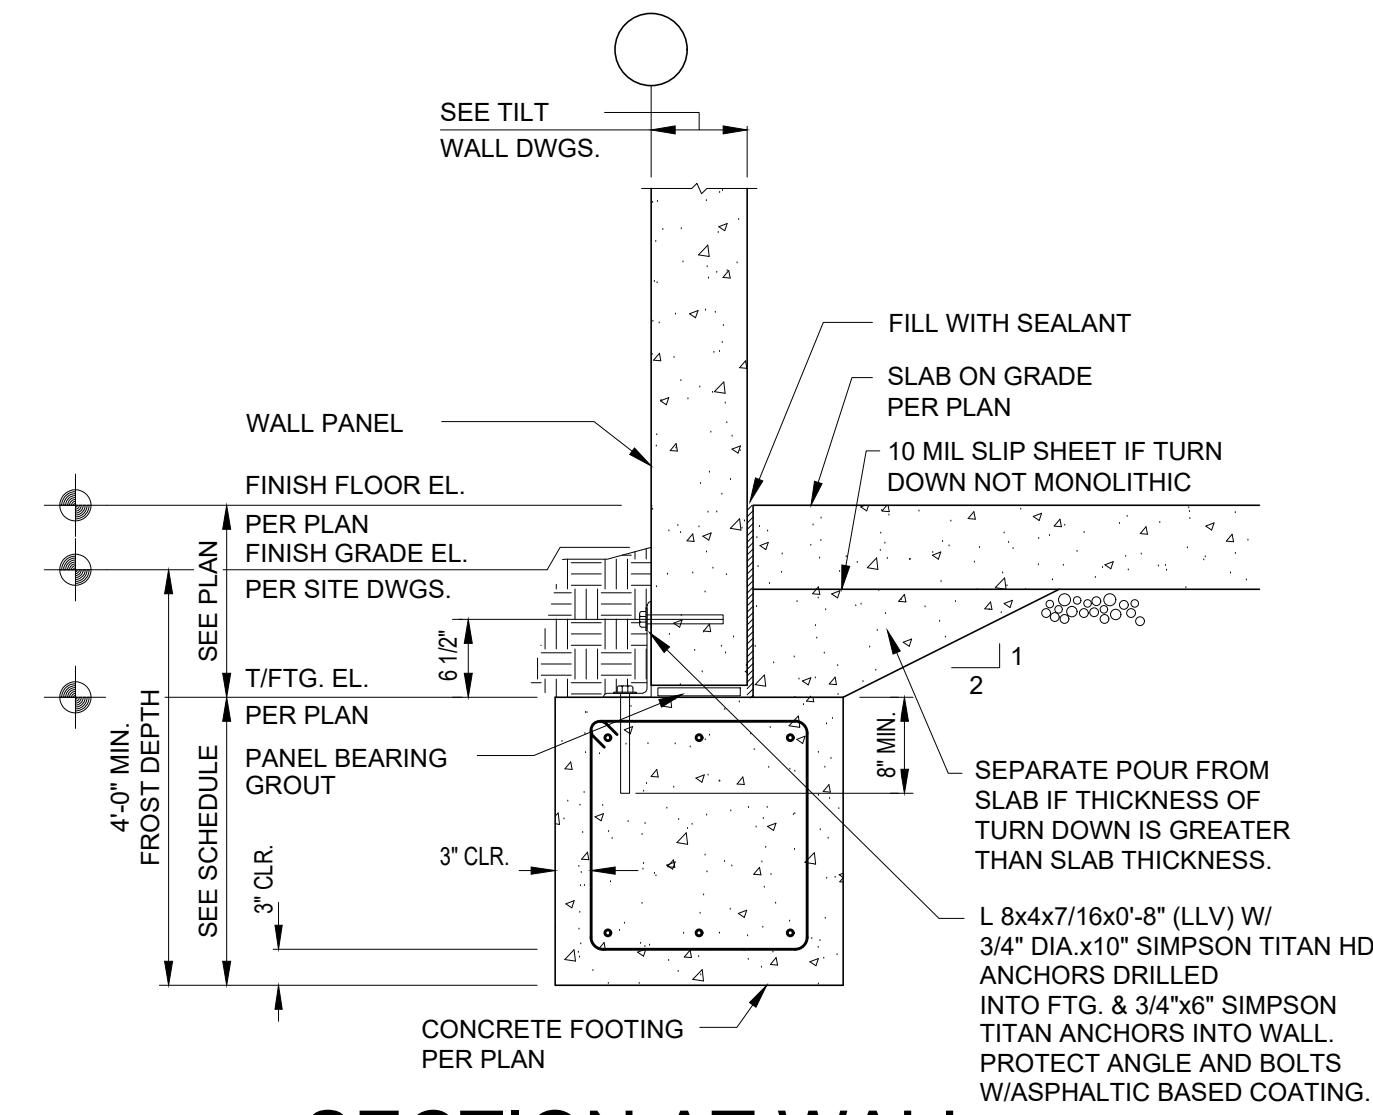


**INTERIOR COLUMN  
& FOOTING**

SCALE: NO SCALE

- NOTES:  
1. CONCRETE CONTRACTOR TO ENSURE ANCHOR BOLTS DO NOT ENGAGE SLAB ON GRADE.  
2. PROTECT ANCHOR BOLTS & BASE WITH ASPHALTIC BASED COATING.

DETAIL BOOK REF.  
S1.25  
1/27/2023

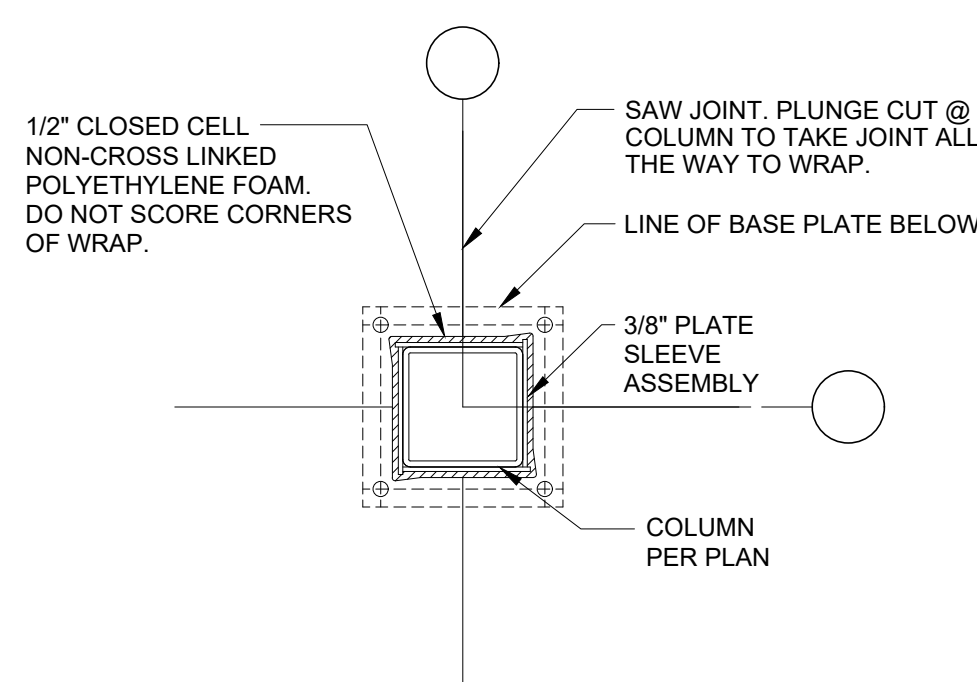


**SECTION AT WALL  
WITH HIGH FOUNDATION**

SCALE: NO SCALE

- NOTE:  
1. PLACE GROUT UNDER PANEL WITHIN 36 HOURS OF ERECTION.  
2. COORD. INSULATION REQUIREMENTS (IF REQUIRED) W/ARCH.

DETAIL BOOK REF.  
S1.16A-N  
1/27/2023

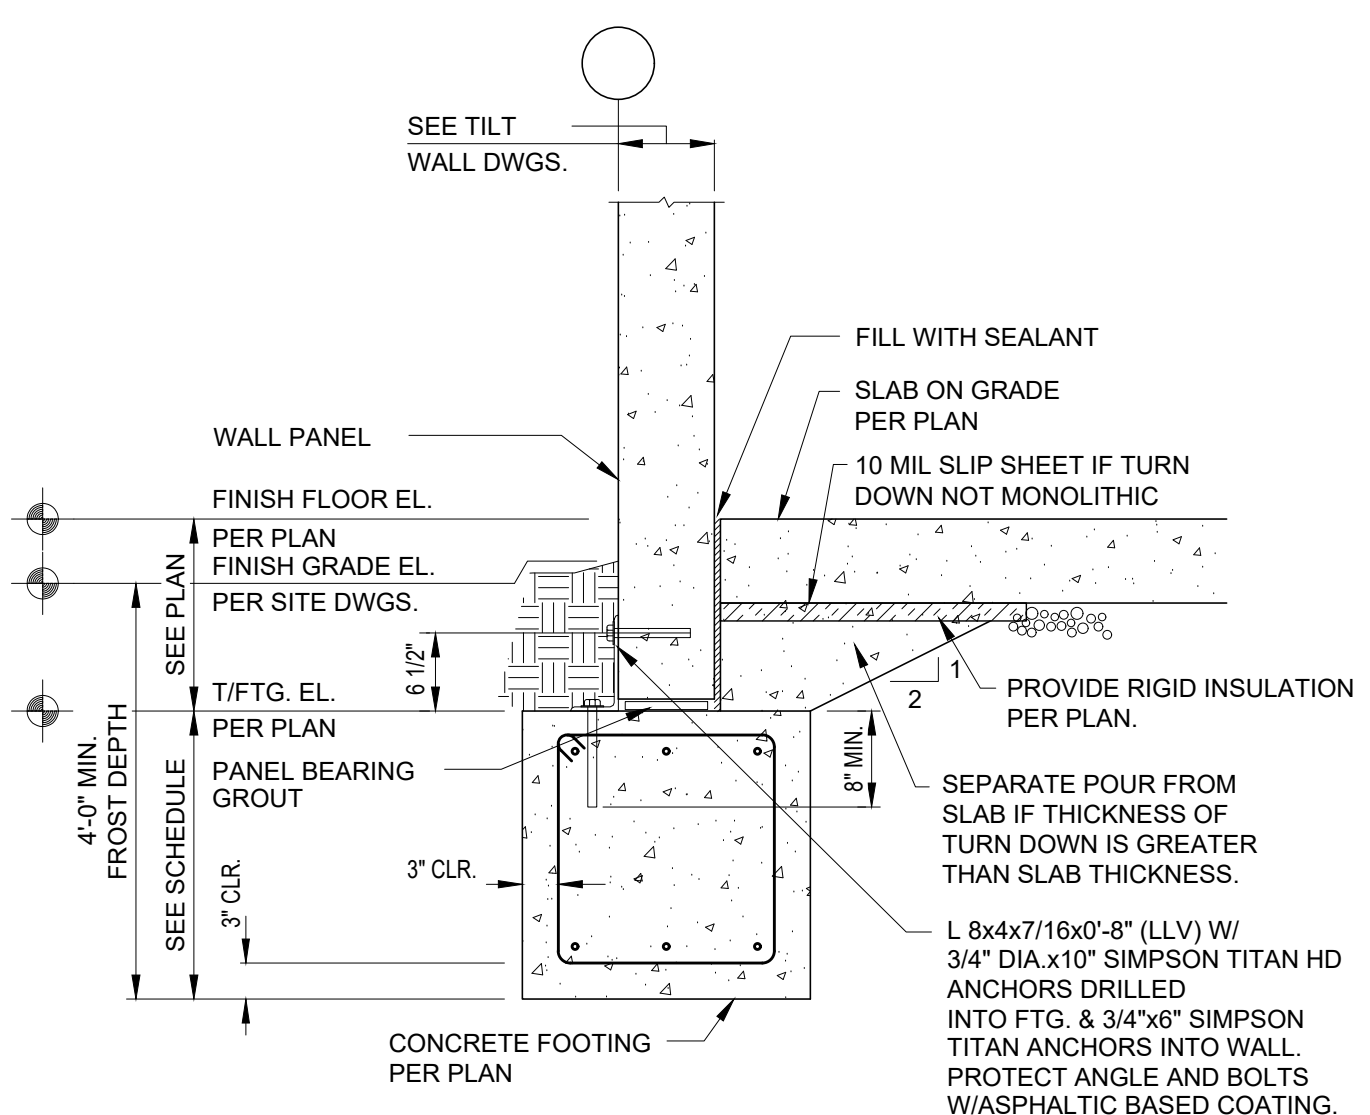


**SECTION AT WALL  
WITH HIGH FOUNDATION  
& INSULATION**

SCALE: NO SCALE

- NOTE:  
1. PLACE GROUT UNDER PANEL WITHIN 36 HOURS OF ERECTION.  
2. COORD. INSULATION REQUIREMENTS (IF REQUIRED) W/ARCH.

DETAIL BOOK REF.  
S1.16A-N  
1/27/2023

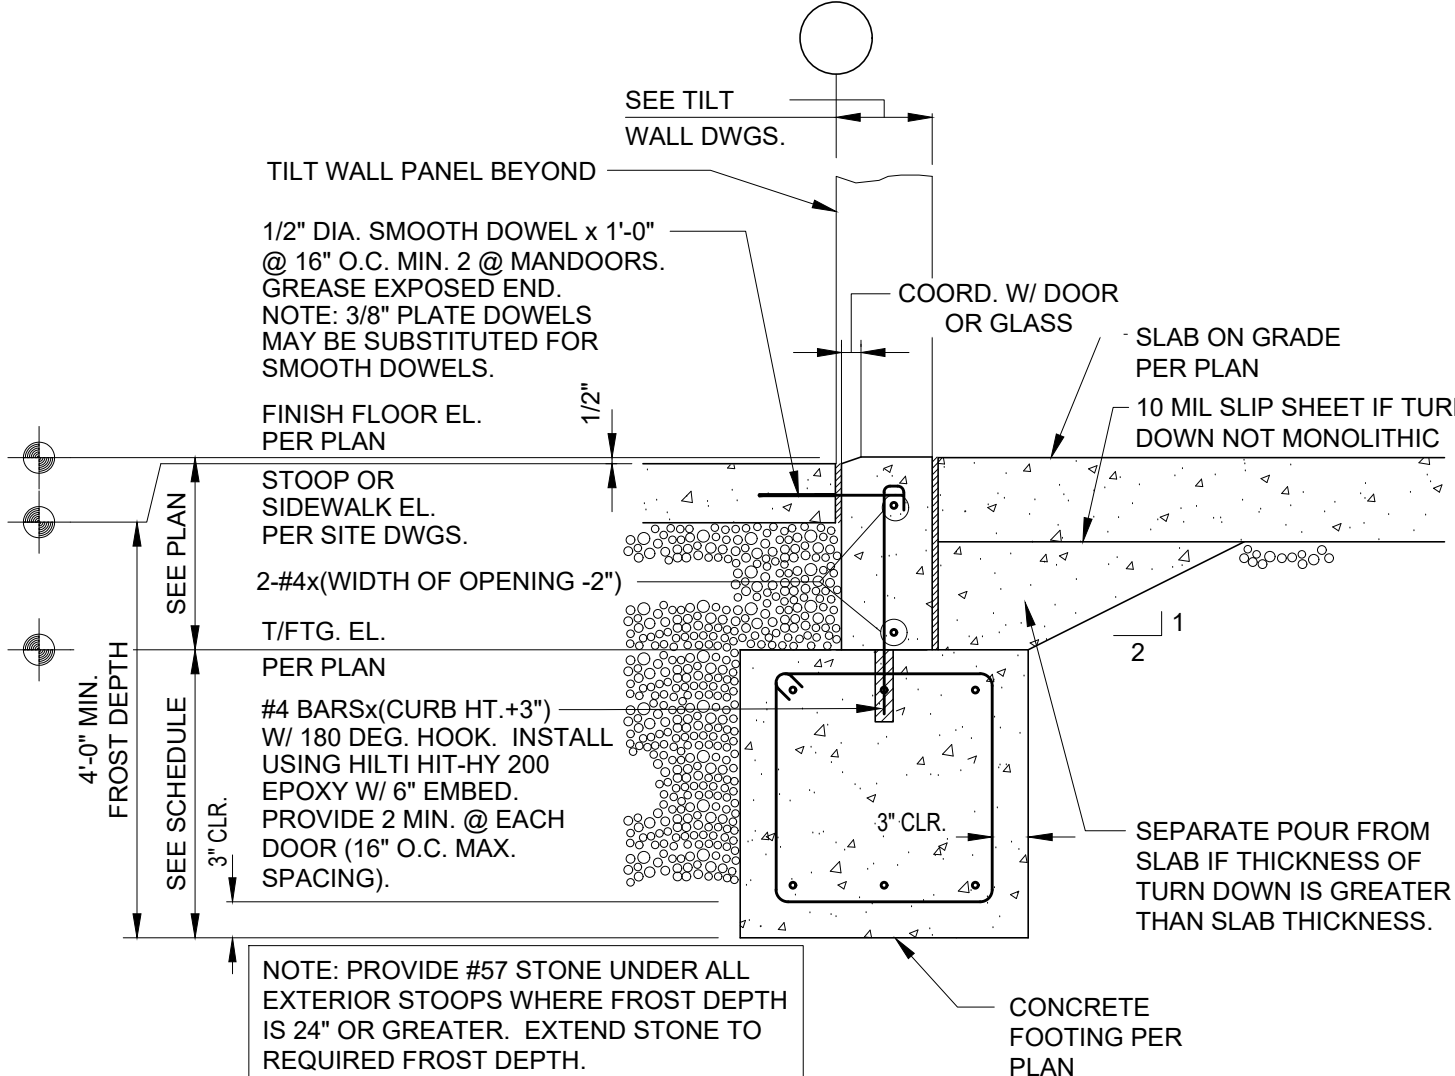


**SECTION AT MANDOOR  
WITH HIGH FOUNDATION**

SCALE: NO SCALE

- NOTE:  
1. COORD. INSULATION REQUIREMENTS (IF REQUIRED) W/ARCH.  
2. SEE ARCH. DRAWINGS FOR CONDITIONS @ PRIMARY BUILDING ENTRIES.

DETAIL BOOK REF.  
S1.16B-N  
8/24/2023

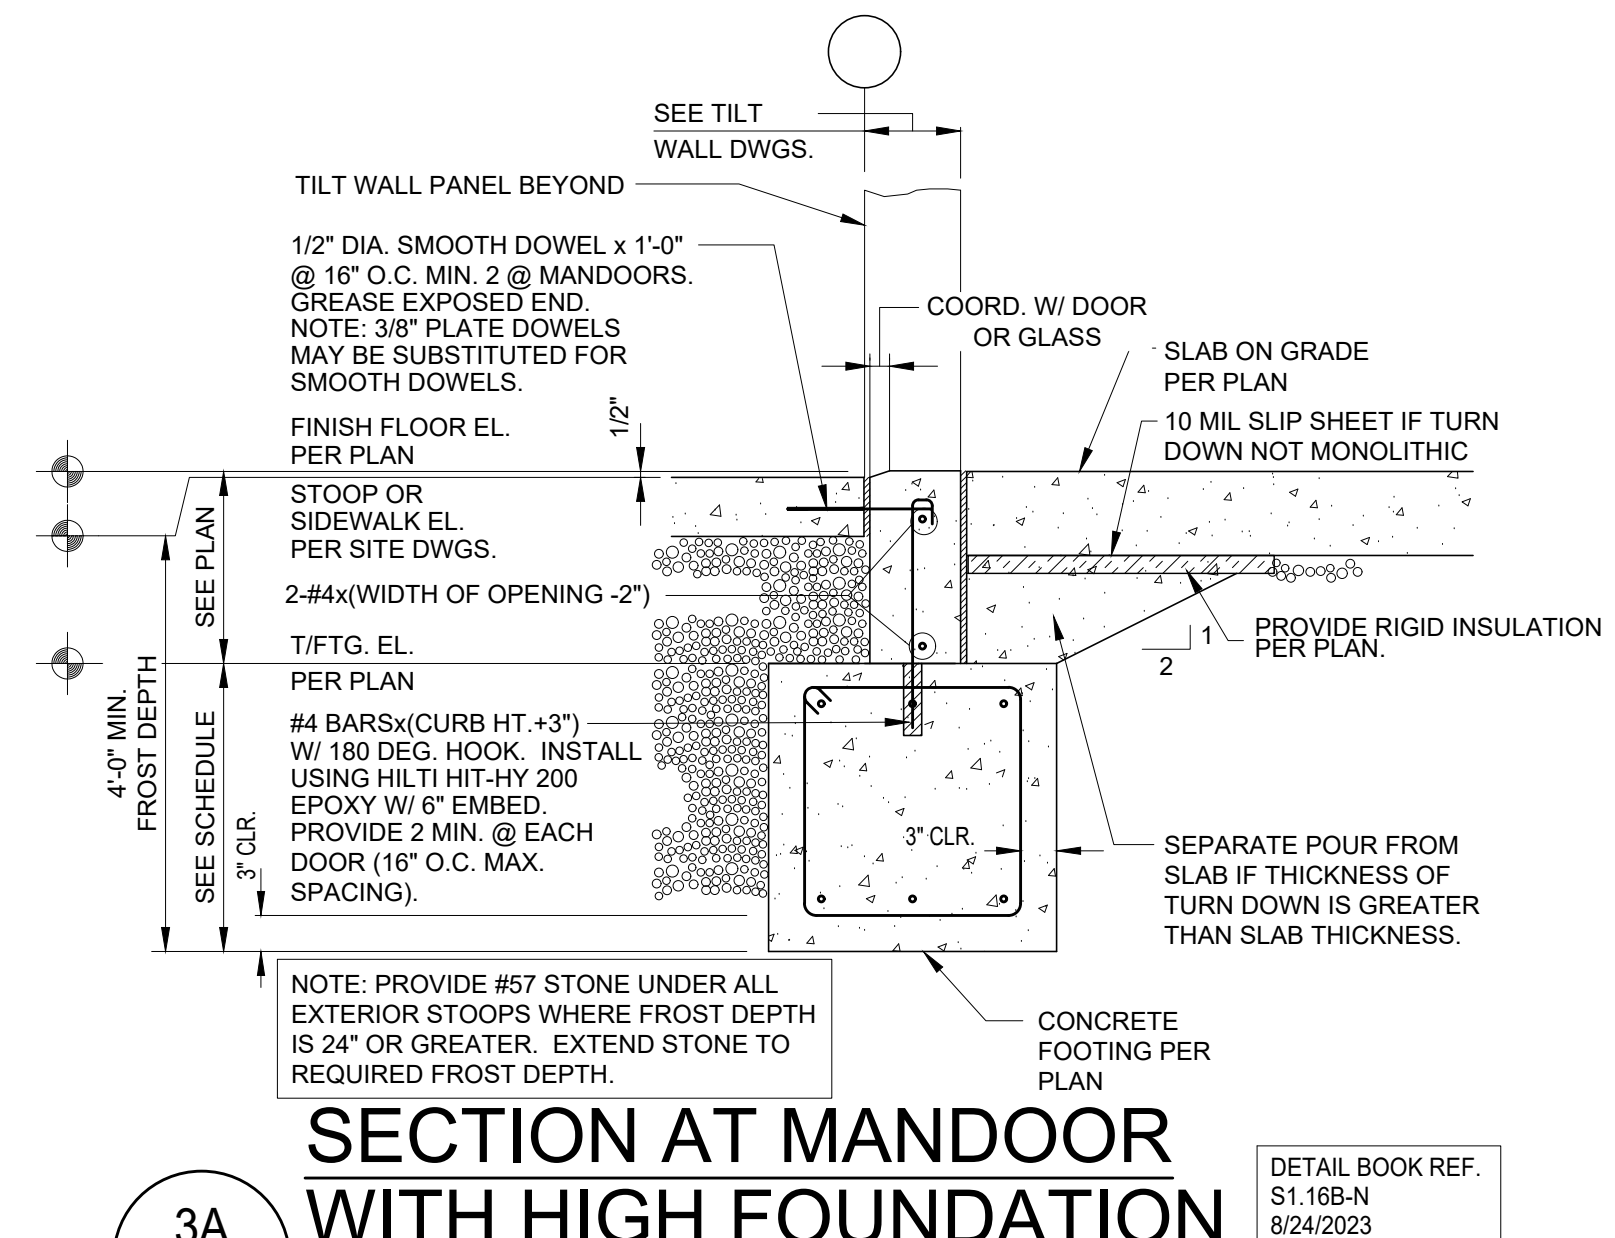


**SECTION AT MANDOOR  
WITH HIGH FOUNDATION  
& INSULATION**

SCALE: NO SCALE

- NOTE:  
1. COORD. INSULATION REQUIREMENTS (IF REQUIRED) W/ARCH.  
2. SEE ARCH. DRAWINGS FOR CONDITIONS @ PRIMARY BUILDING ENTRIES.

DETAIL BOOK REF.  
S1.16B-N  
8/24/2023

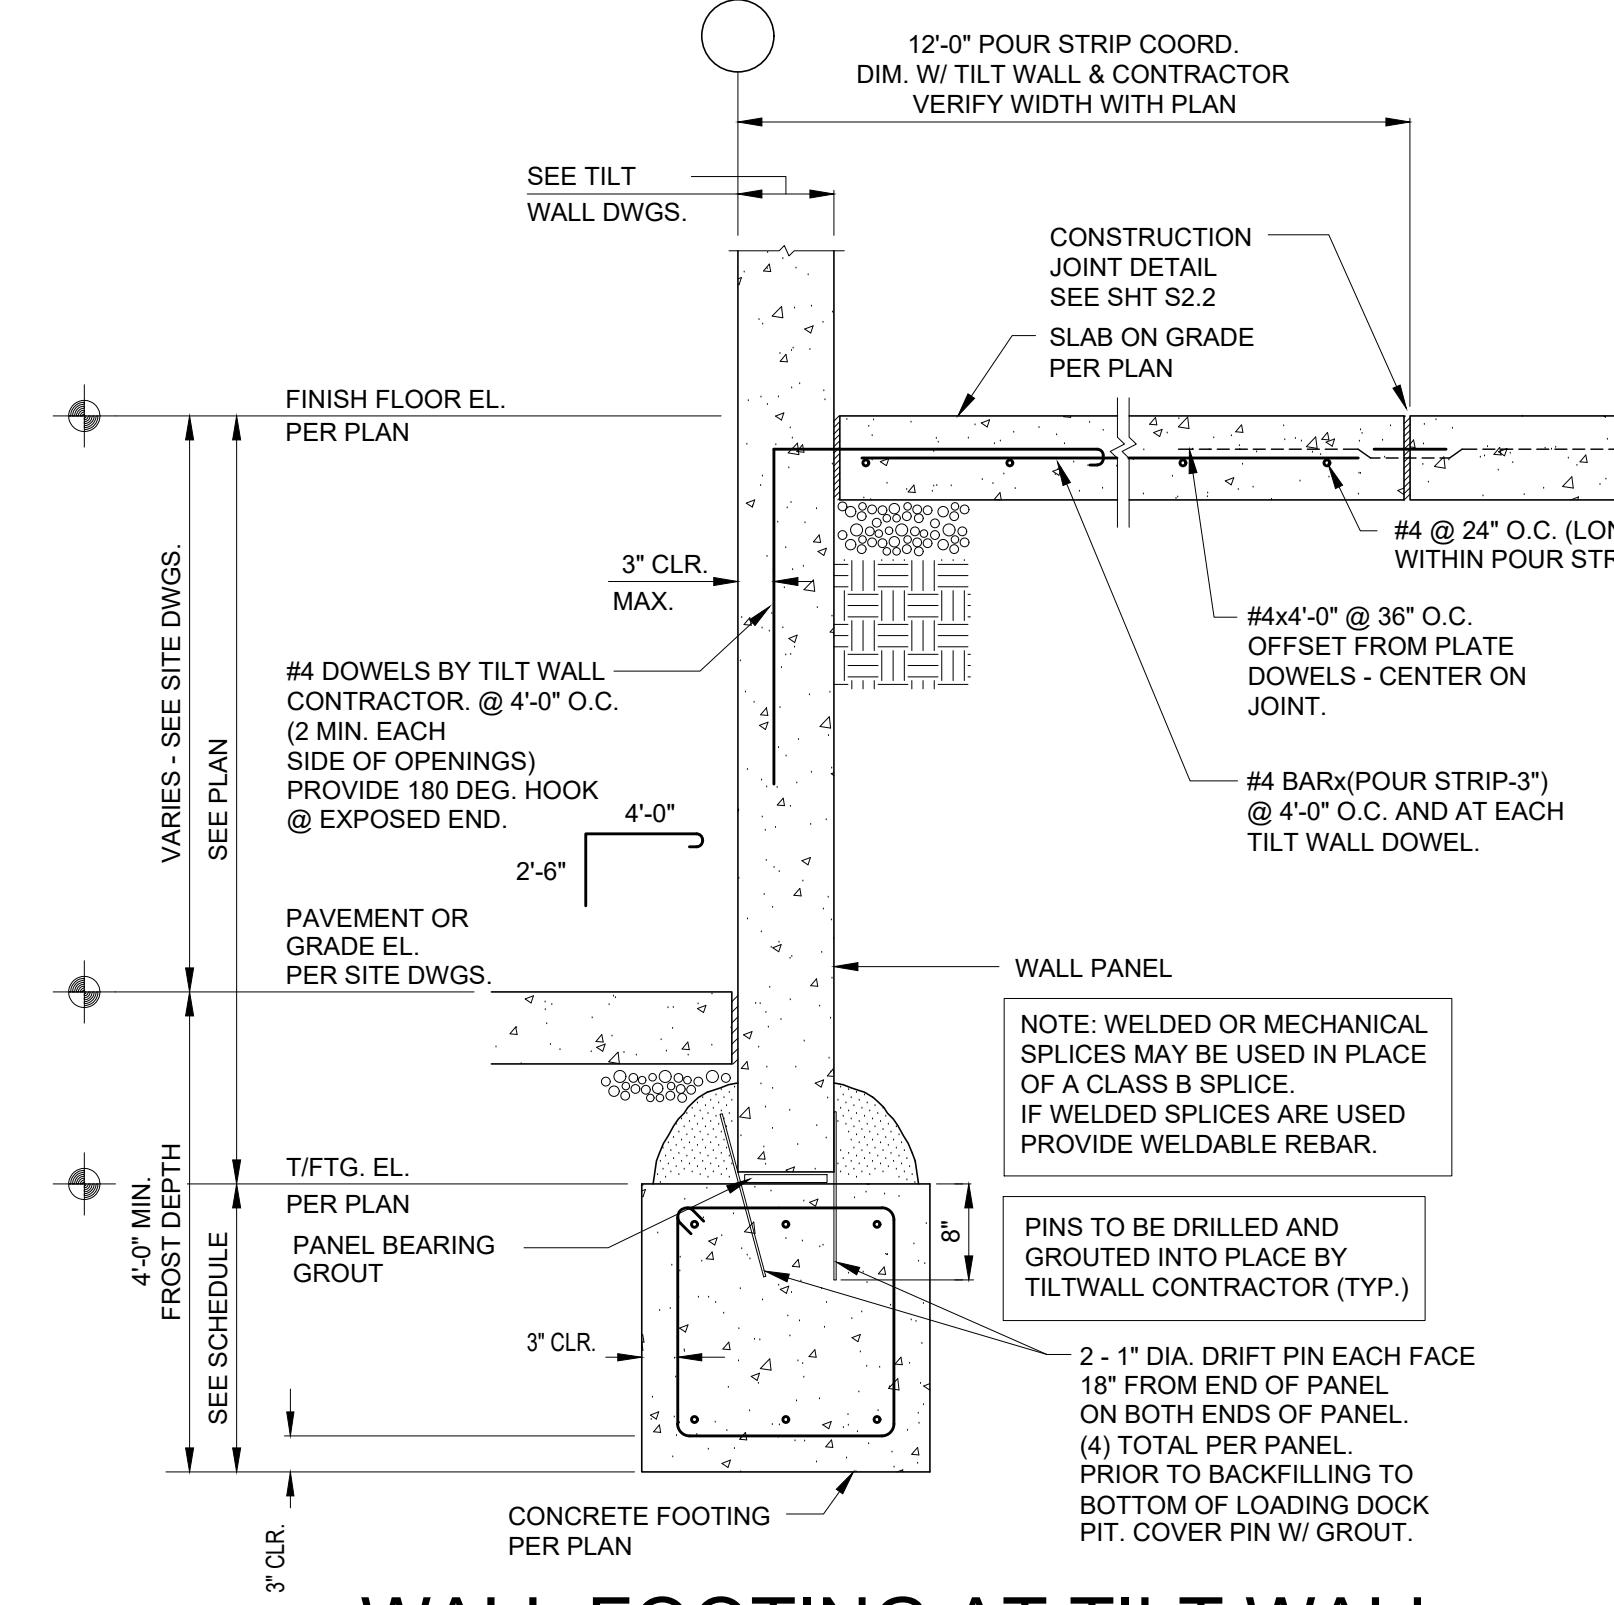


**WALL FOOTING AT TILT WALL  
PANEL AT DOCK WALL**

SCALE: NO SCALE

- NOTE:  
1. PLACE GROUT UNDER PANEL WITHIN 36 HOURS OF ERECTION.  
2. COORD. INSULATION REQUIREMENTS (IF REQUIRED) W/ARCH.

DETAIL BOOK REF.  
S1.11A  
8/24/2023

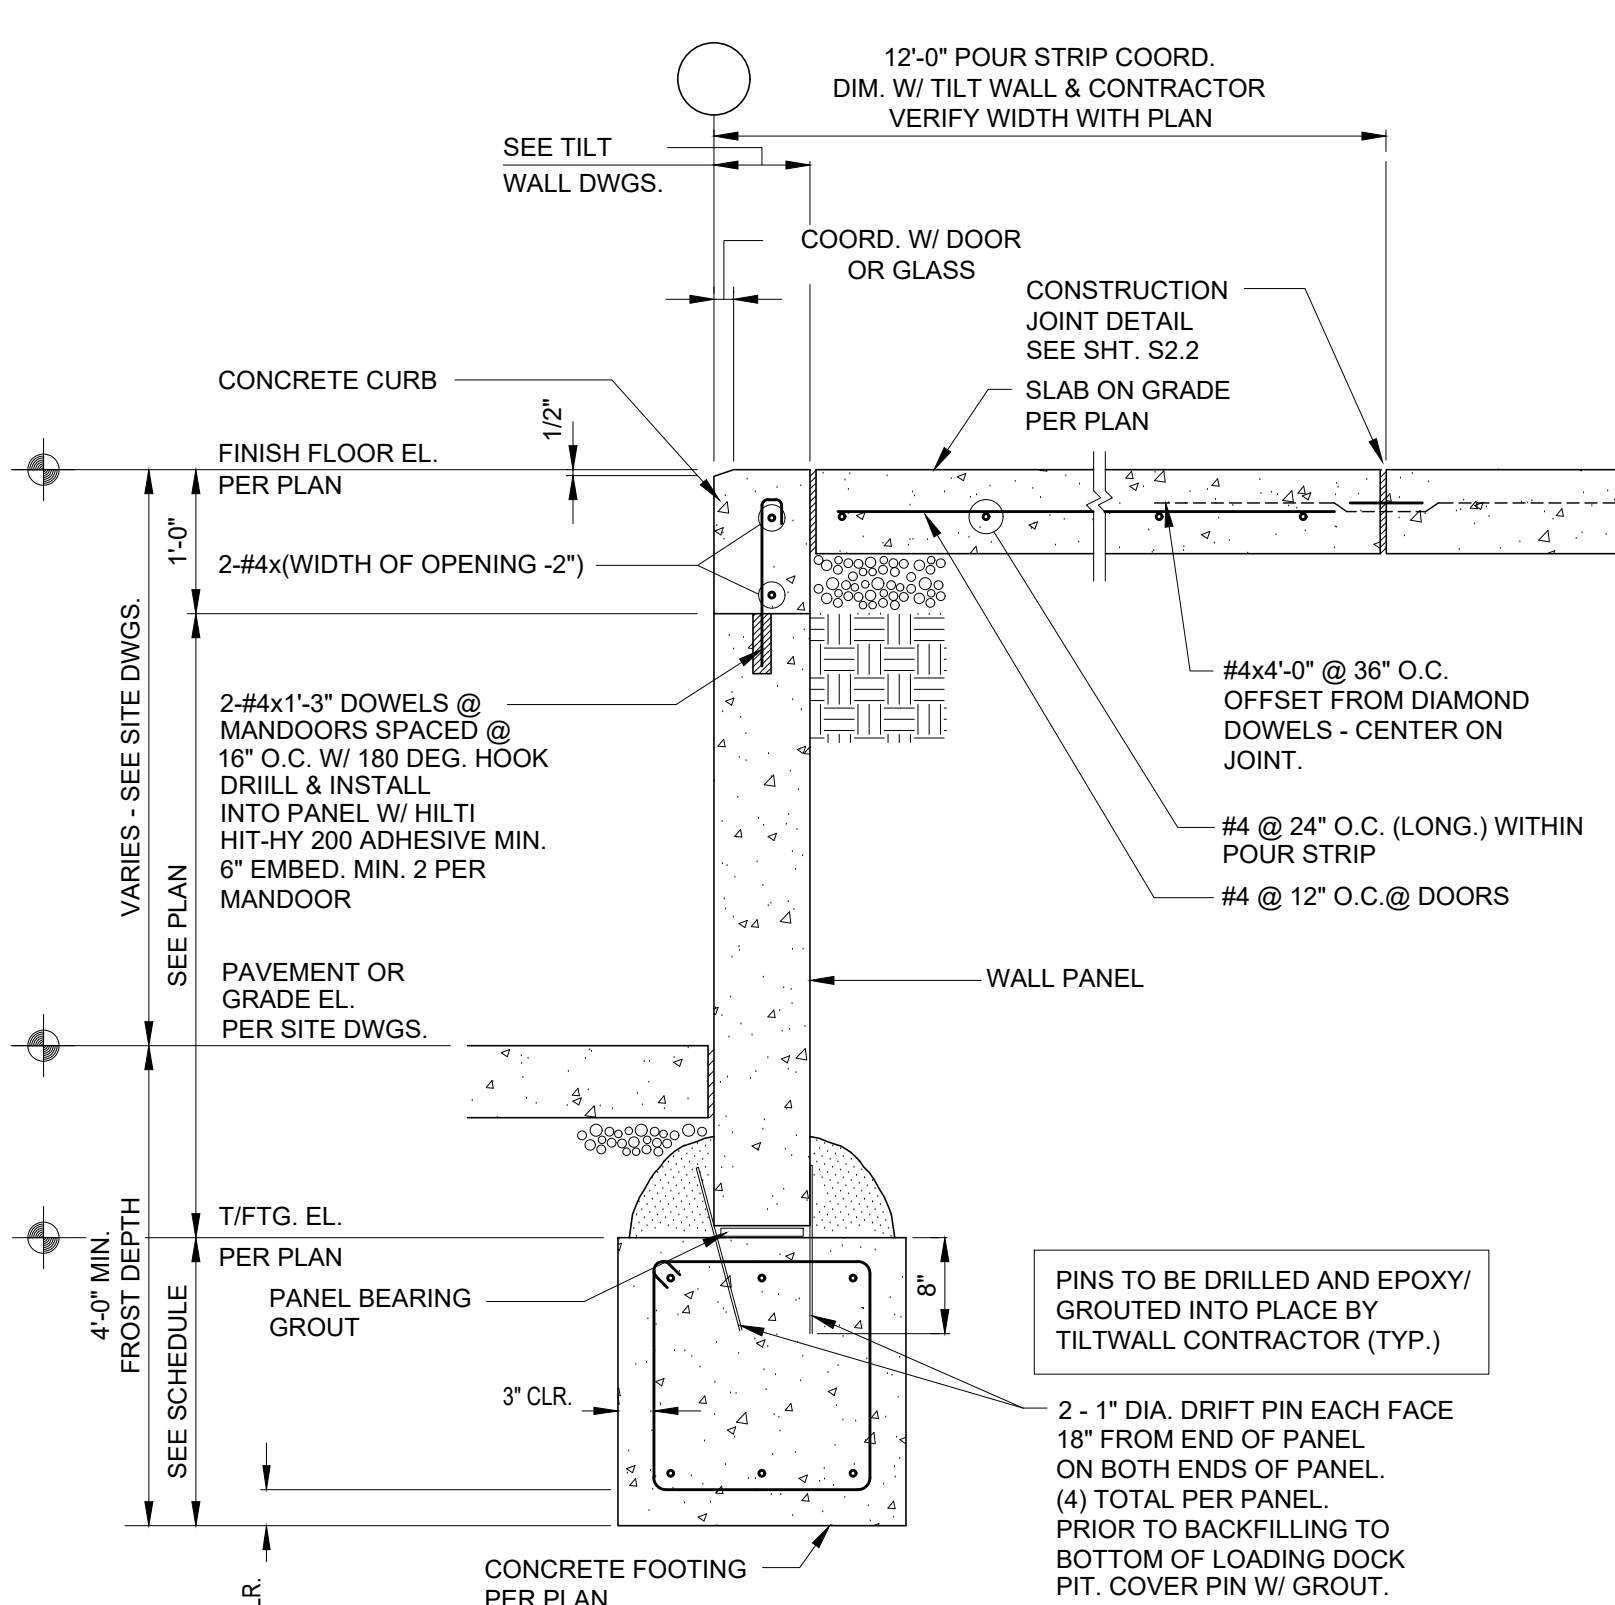


**SECTION AT MAN DOOR  
WITH LOW FOUNDATION**

SCALE: NO SCALE

- NOTE:  
1. PLACE GROUT UNDER PANEL WITHIN 36 HOURS OF ERECTION.  
2. COORD. INSULATION REQUIREMENTS (IF REQUIRED) W/ARCH.

DETAIL BOOK REF.  
S1.13B-S  
1/27/2023

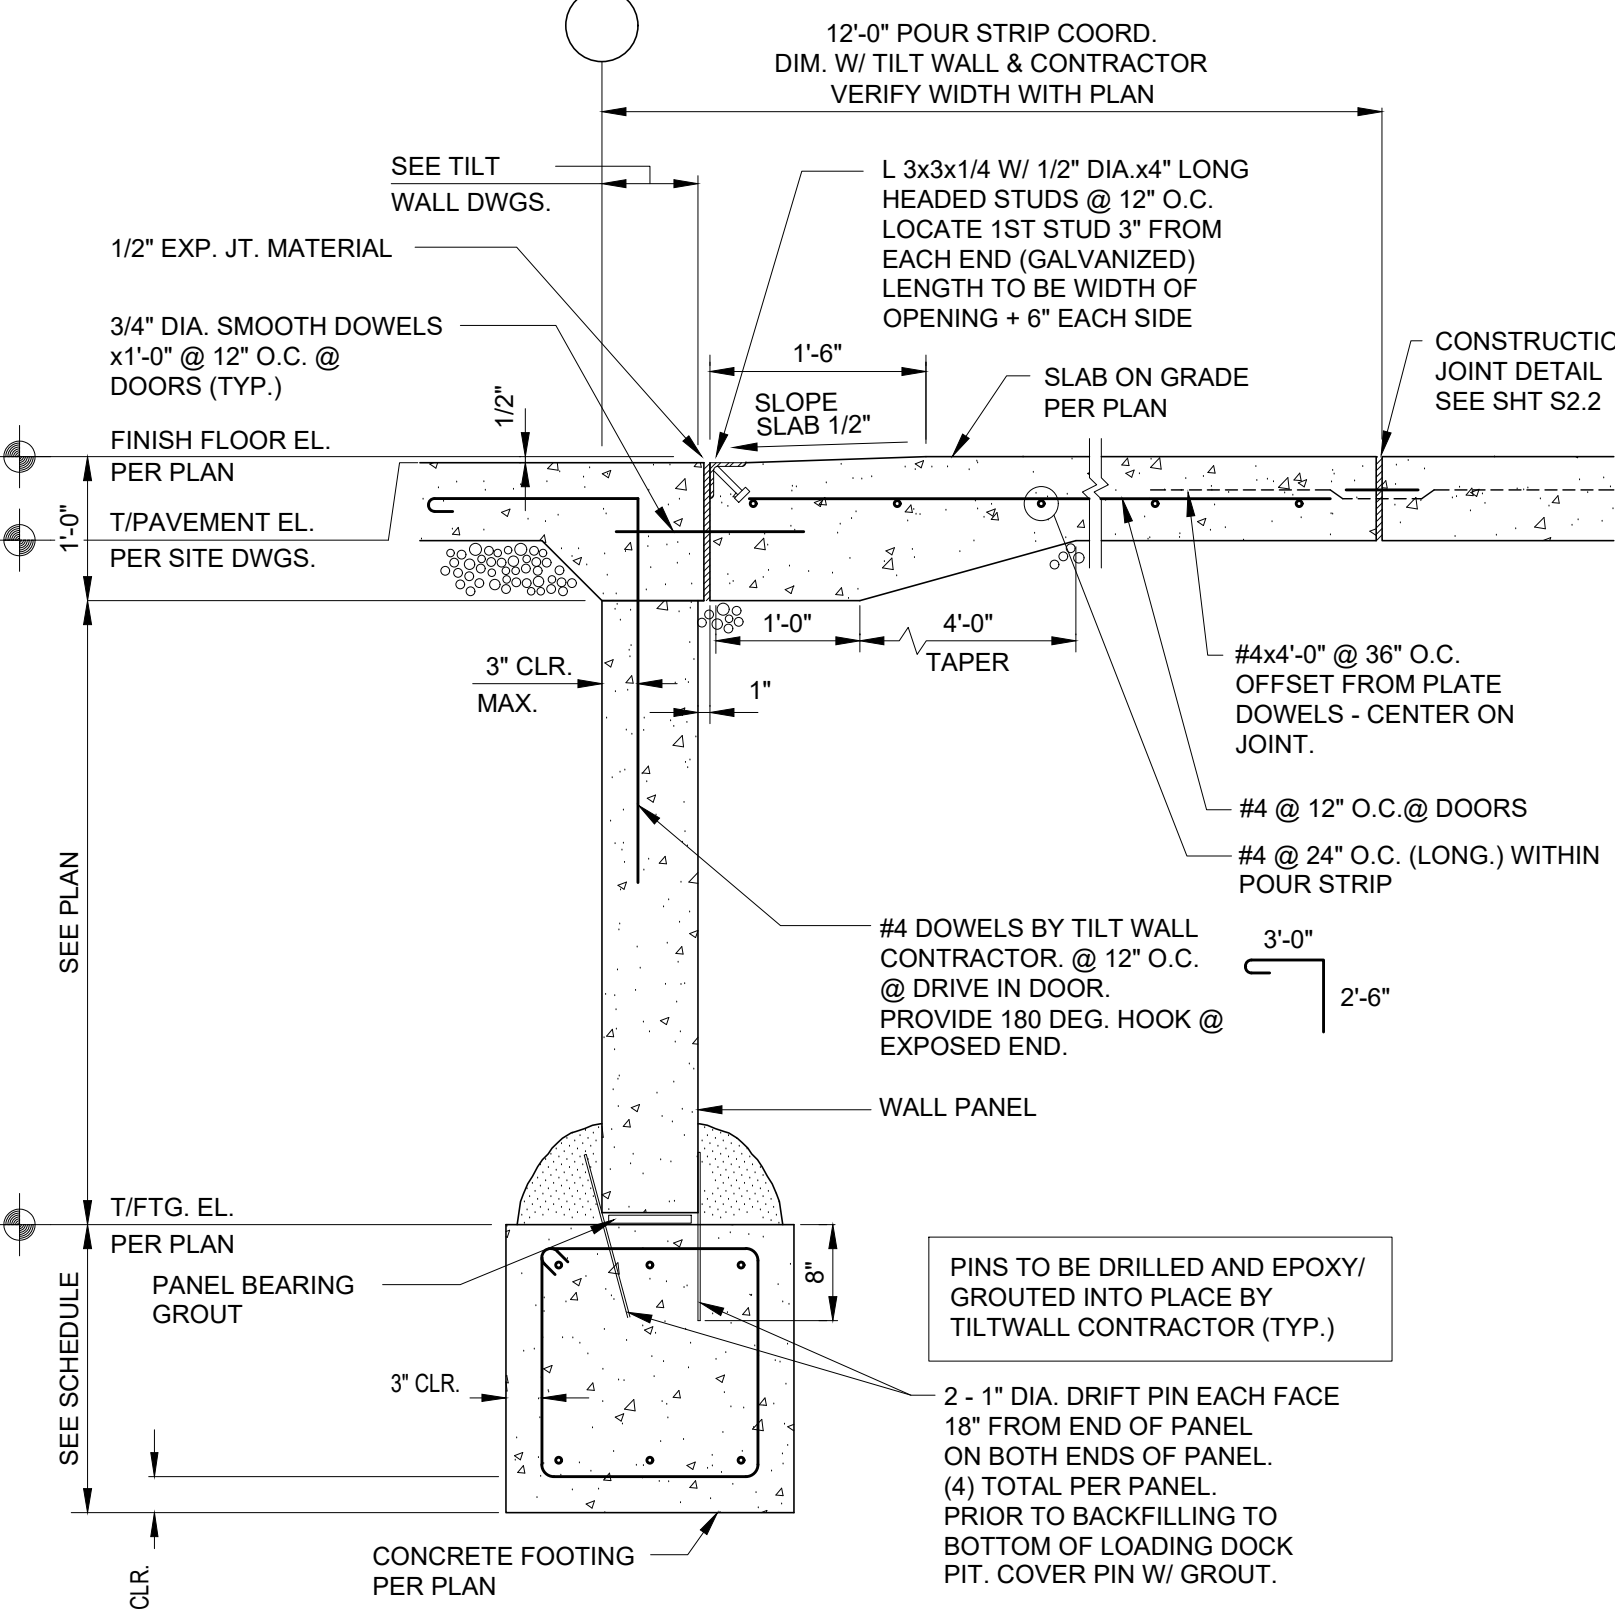


**SECTION AT DRIVE-IN DOOR  
WITH LOW FOUNDATION**

SCALE: NO SCALE

- NOTE:  
1. PLACE GROUT UNDER PANEL WITHIN 36 HOURS OF ERECTION.  
2. COORD. INSULATION REQUIREMENTS (IF REQUIRED) W/ARCH.

DETAIL BOOK REF.  
S1.10A-N  
8/24/2023

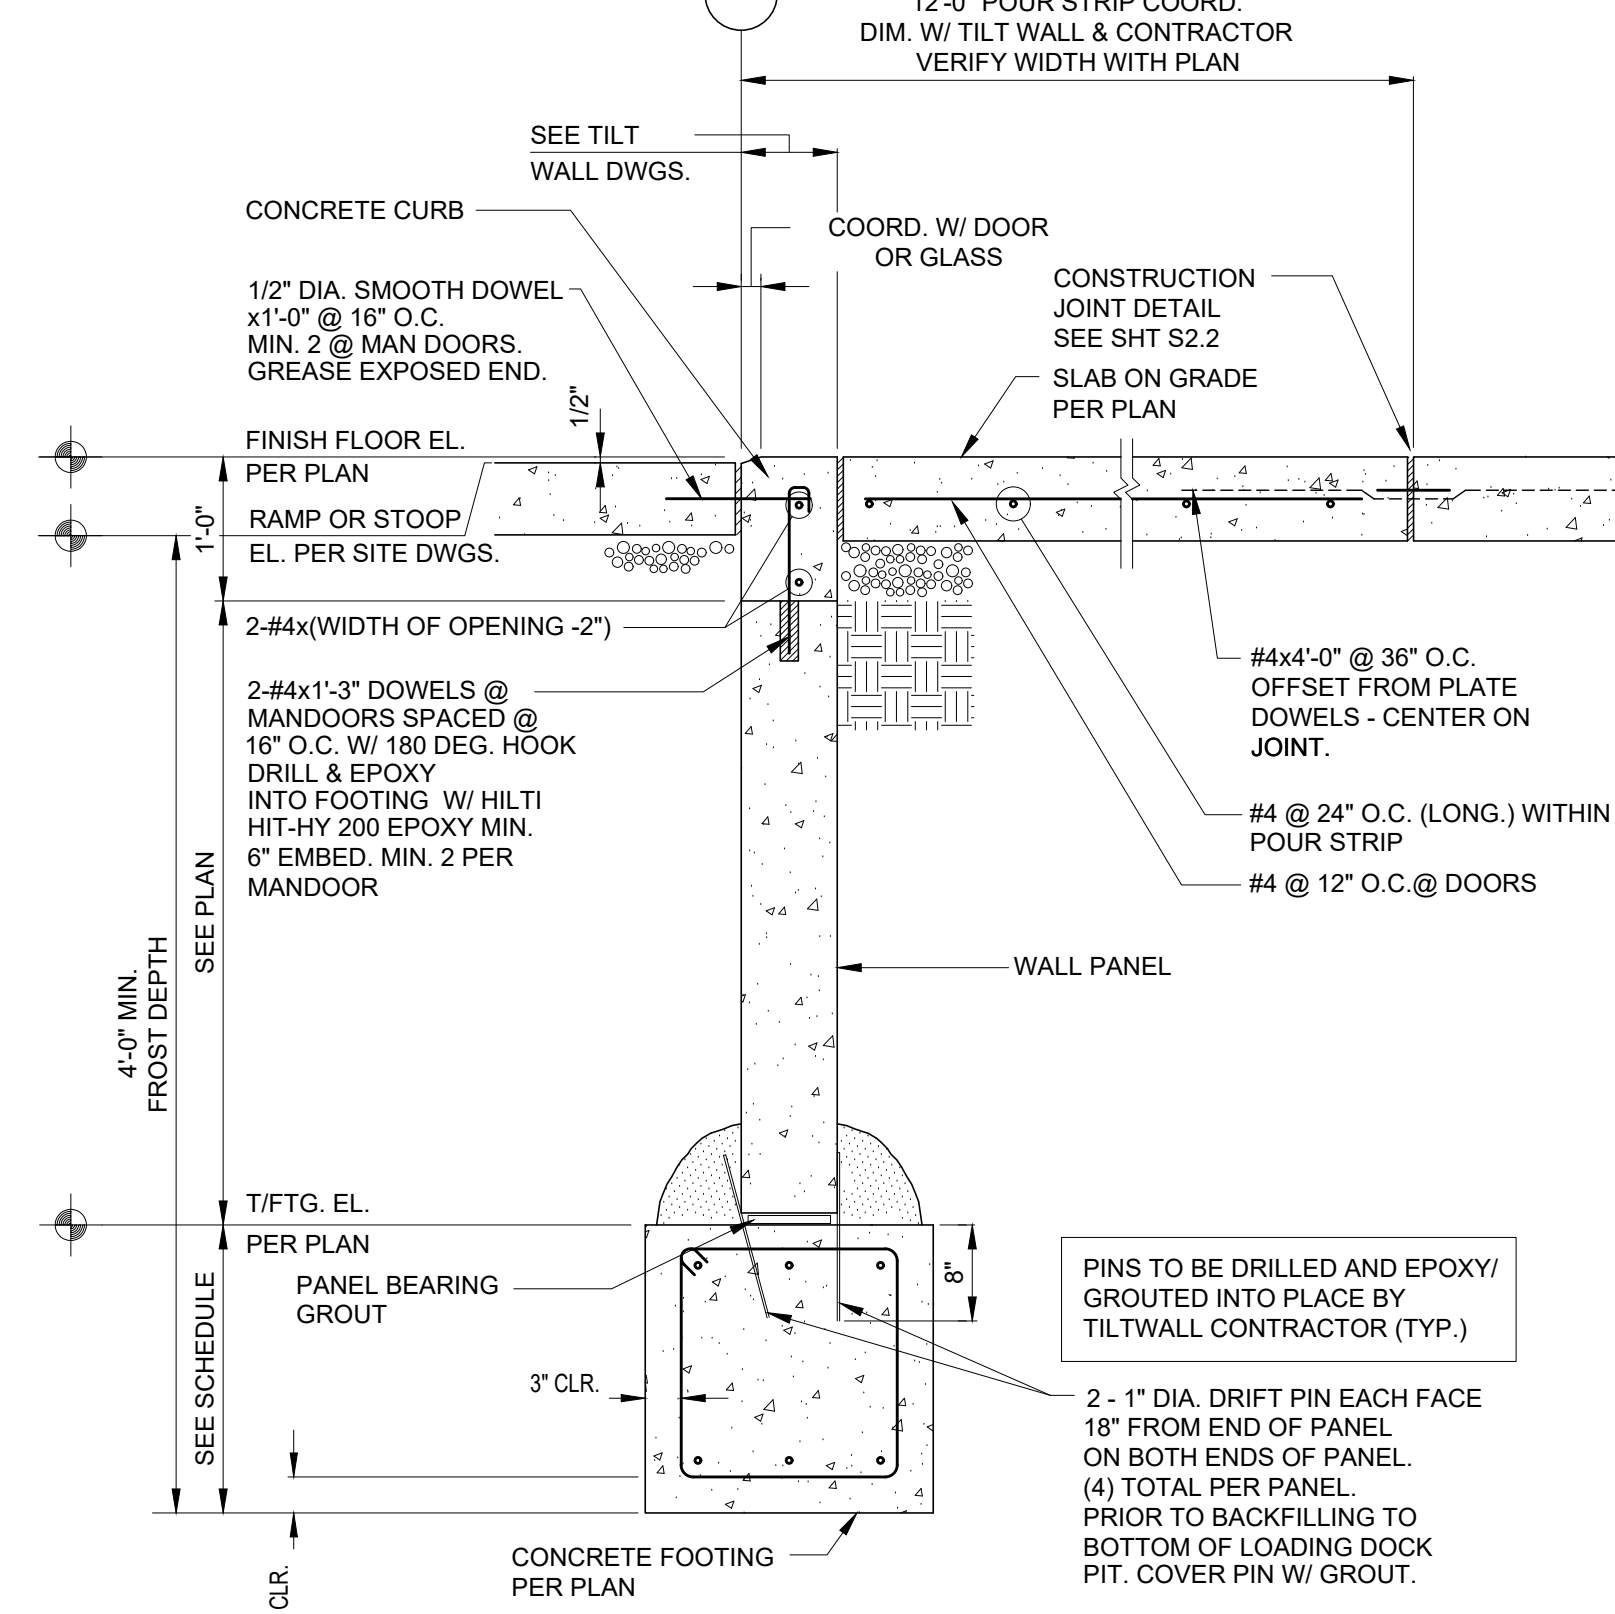

**SECTION AT MAN DOOR WITH  
LOW FOUNDATION @ DRIVE IN RAMP**

SCALE: NO SCALE

- NOTE:  
1. PLACE GROUT UNDER PANEL WITHIN 36 HOURS OF ERECTION.  
2. COORD. INSULATION REQUIREMENTS (IF REQUIRED) W/ARCH.

DETAIL BOOK REF.  
S1.13-N  
8/24/2023