


1 Second Floor - Key Plan
3/16" = 1'-0"

General Notes:


- A. REFER TO DRAWING AE050 FOR GENERAL NOTES
B. REFER TO AE600 PANEL BOARD SCHEDULES FOR ADDITIONAL INFORMATION

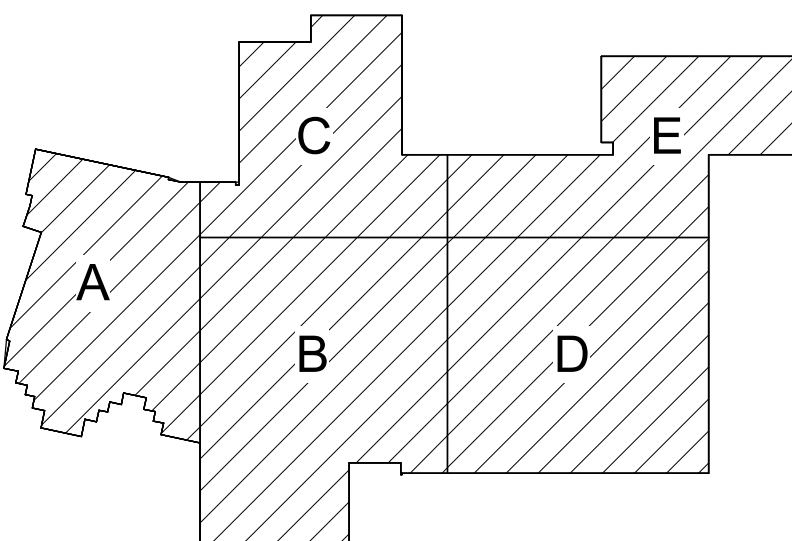

Key Plan
N.T.S.

S.E.D. Control No. 62-18-01-06-0-007-019

Rev. No.	Date	Description

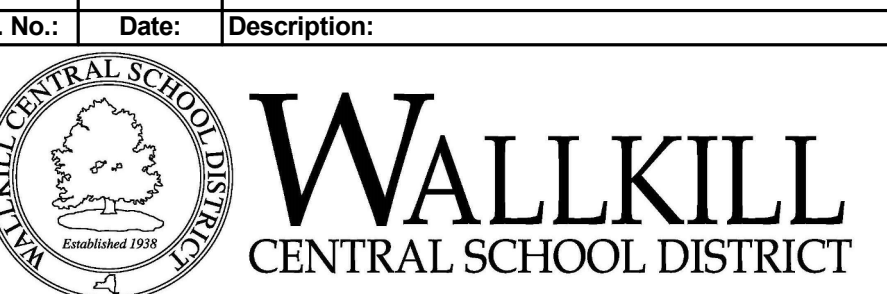

complex world | CLEAR SOLUTIONS

Tetra Tech Engineers, Architects
& Landscape Architects, P.C.

BID SET



Wallkill Central School District
Wallkill, New York

Reconstruction to:
Wallkill Senior High School

Second Floor Key Plan

Drawn By: GLK/ded	Date: 06/30/2023	Drawing Number:
Project No.: 17597-22002	AE051	