


ASBESTOS ABATEMENT NOTES


JOHN G. BORDEN MIDDLE SCHOOL - RECONSTRUCTION:

- ASBESTOS ABATEMENT CONTRACTOR RESPONSIBLE FOR TOTAL AND COMPLETE REMOVAL AND DISPOSAL OF DAMAGED ACM THERMAL SYSTEMS PIPE INSULATION (TSI) LOCATED ABOVE SUSPENDED 1'X1' SPLINED TILE CEILING.
- ASBESTOS ABATEMENT CONTRACTOR RESPONSIBLE FOR TOTAL AND COMPLETE REMOVAL AND DISPOSAL OF ACM PIPE INSULATION WITHIN WET WALLS BY OPENING ONE SIDE OF WALLS.
- ASBESTOS ABATEMENT CONTRACTOR RESPONSIBLE FOR TOTAL AND COMPLETE REMOVAL AND DISPOSAL OF DAMAGED PIPE INSULATION ABOVE PLASTER CEILING WITH ACM CEILING TILES.
- ASBESTOS ABATEMENT CONTRACTOR RESPONSIBLE FOR TOTAL AND COMPLETE REMOVAL AND DISPOSAL OF ACM VIBRATION DAMPENER CLOTH ON AIR HANDLERS SUSPENDED ABOVE STAGE.

REFER TO SPECIFICATION SECTION 020800 - SECTION 3.17 FOR A DESCRIPTION OF THE WORK.


ASBESTOS ABATEMENT LEGEND

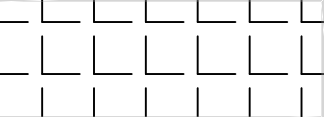 DAMAGED ACM THERMAL SYSTEMS INSULATION ABOVE SPLINED 1'X1' CEILING TO BE REMOVED

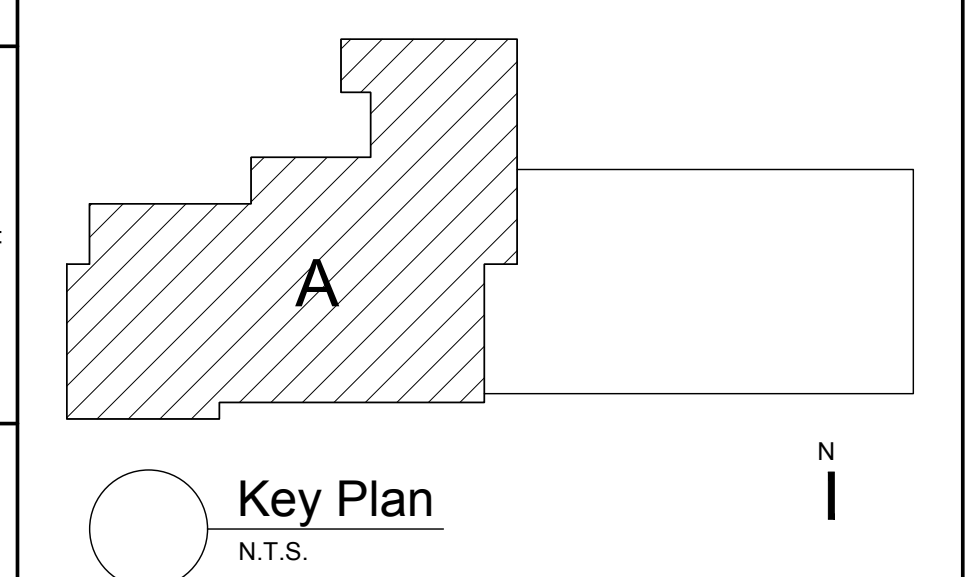

Key Plan
N.T.S.

S.E.D. Control No. 62-18-01-06-0-002-015

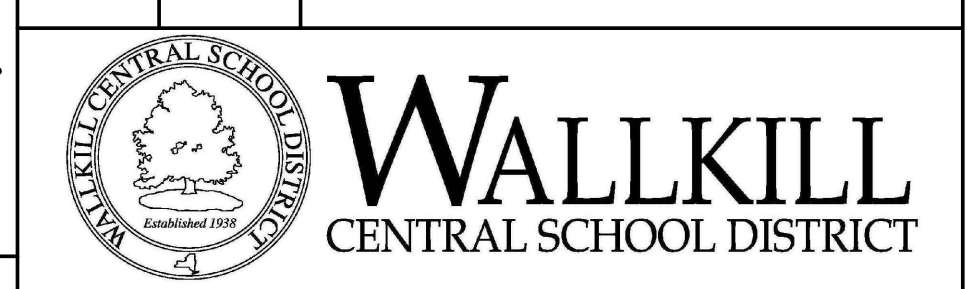

complex world
CLEAR SOLUTIONS

Quality Environmental Solutions & Technologies, Inc.
1298 NYS Route 9
Wappingers Falls, NY 12590
Tel: (845) 298-6031

Wallkill Central School District
Wallkill, New York

Reconstruction to:
John G. Borden Middle School

First Floor Abatement Plan-Area "A"

Drawn By: AM/EG	Date: 06/30/2023	Drawing Number:
Project No.: 17597-22002		BHAZ100

1 First Floor Abatement Plan- Area "A"
1/8" = 1'-0"