


VILLAGE OF RHINEBECK WTP IMPROVEMENTS

VILLAGE OF RHINEBECK , DUTCHESS COUNTY, NEW YORK

DWSRF: 18918

BID PLANS


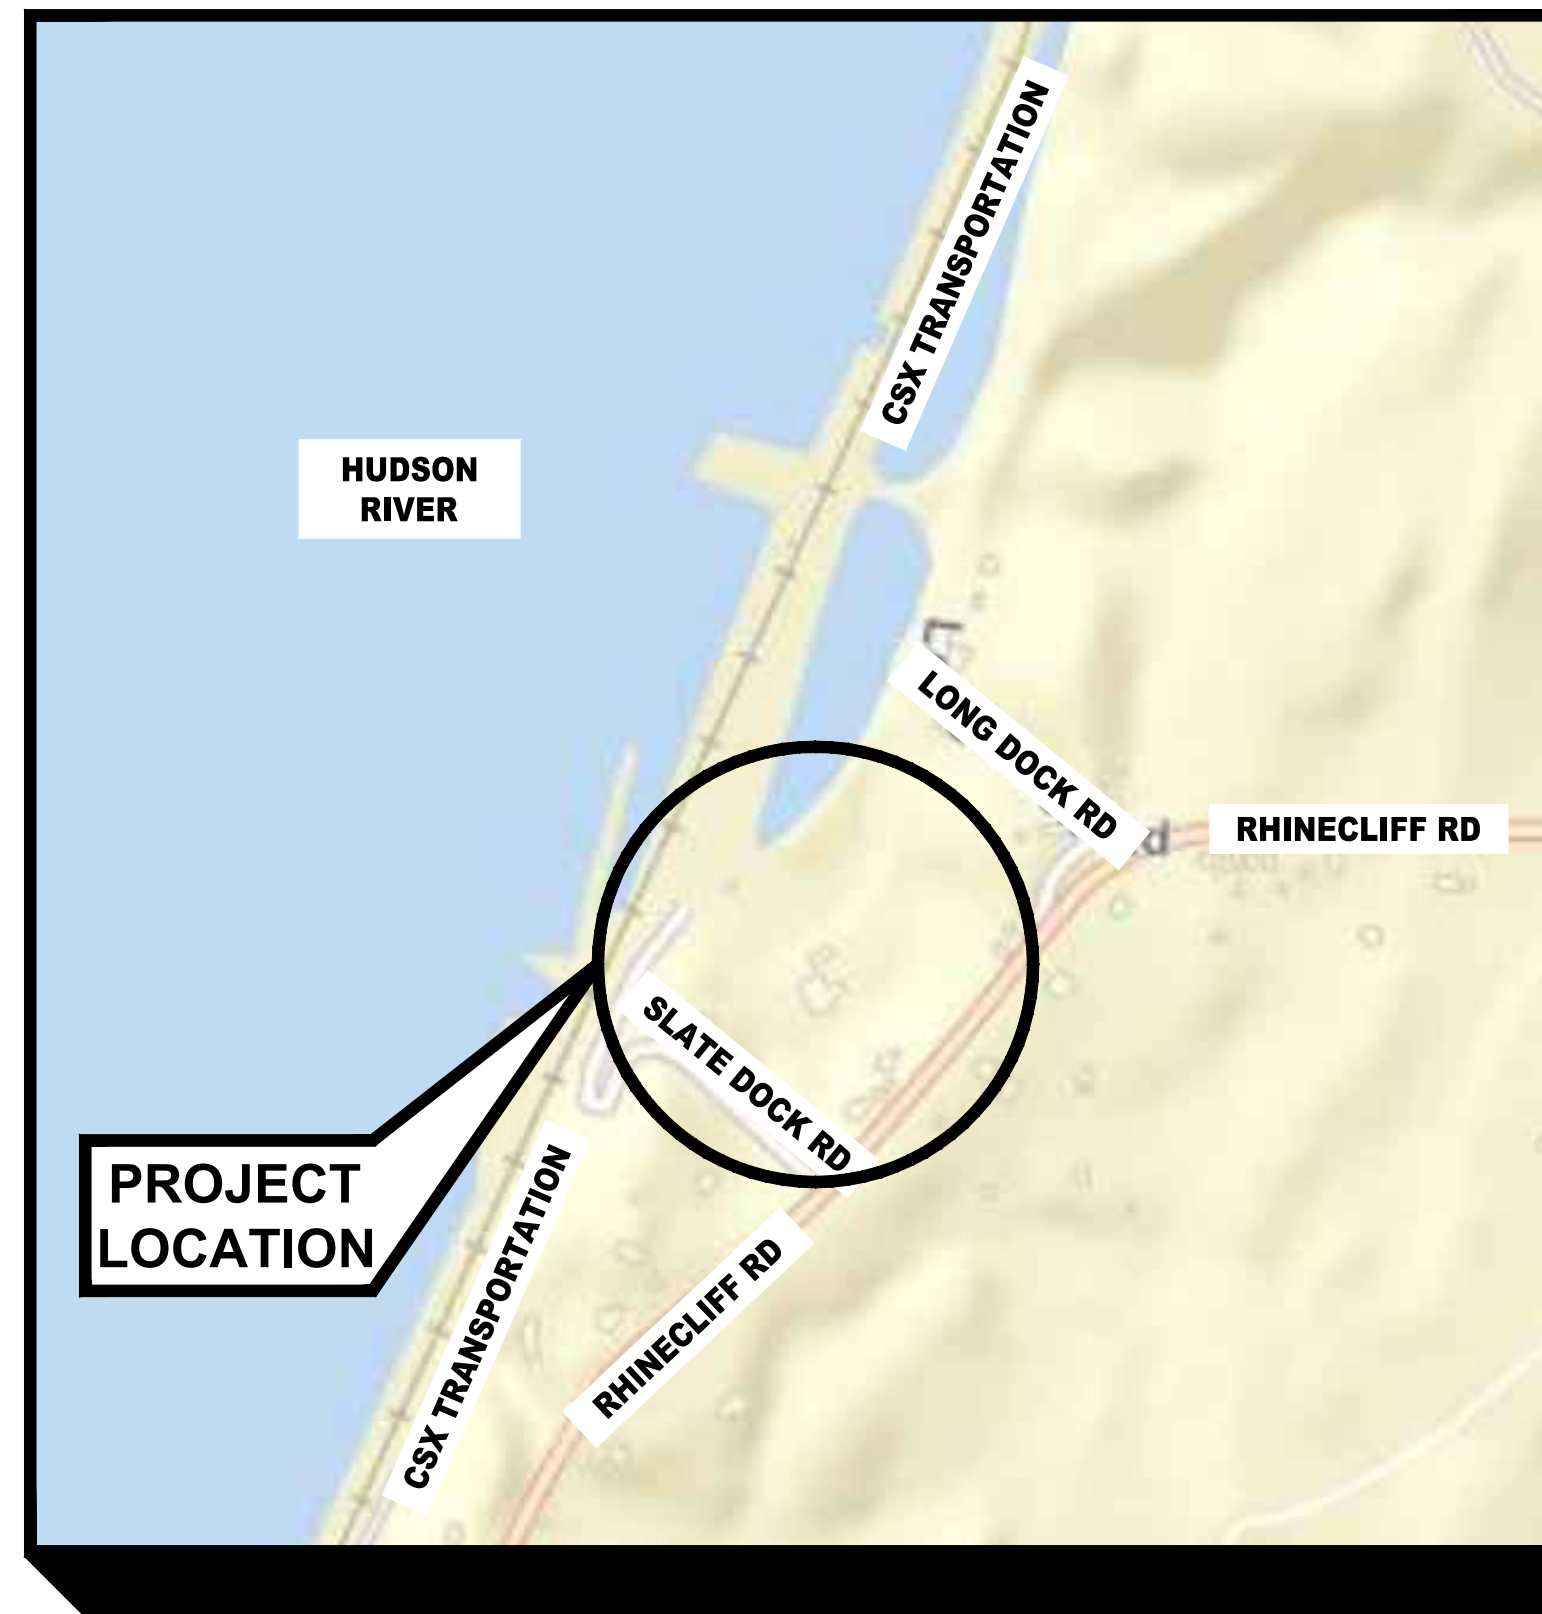


LOCATION MAP

SCALE: 1" = 500'

76 SLATE DOCK RD, RHINEBECK, NY 12572

OCTOBER 2024

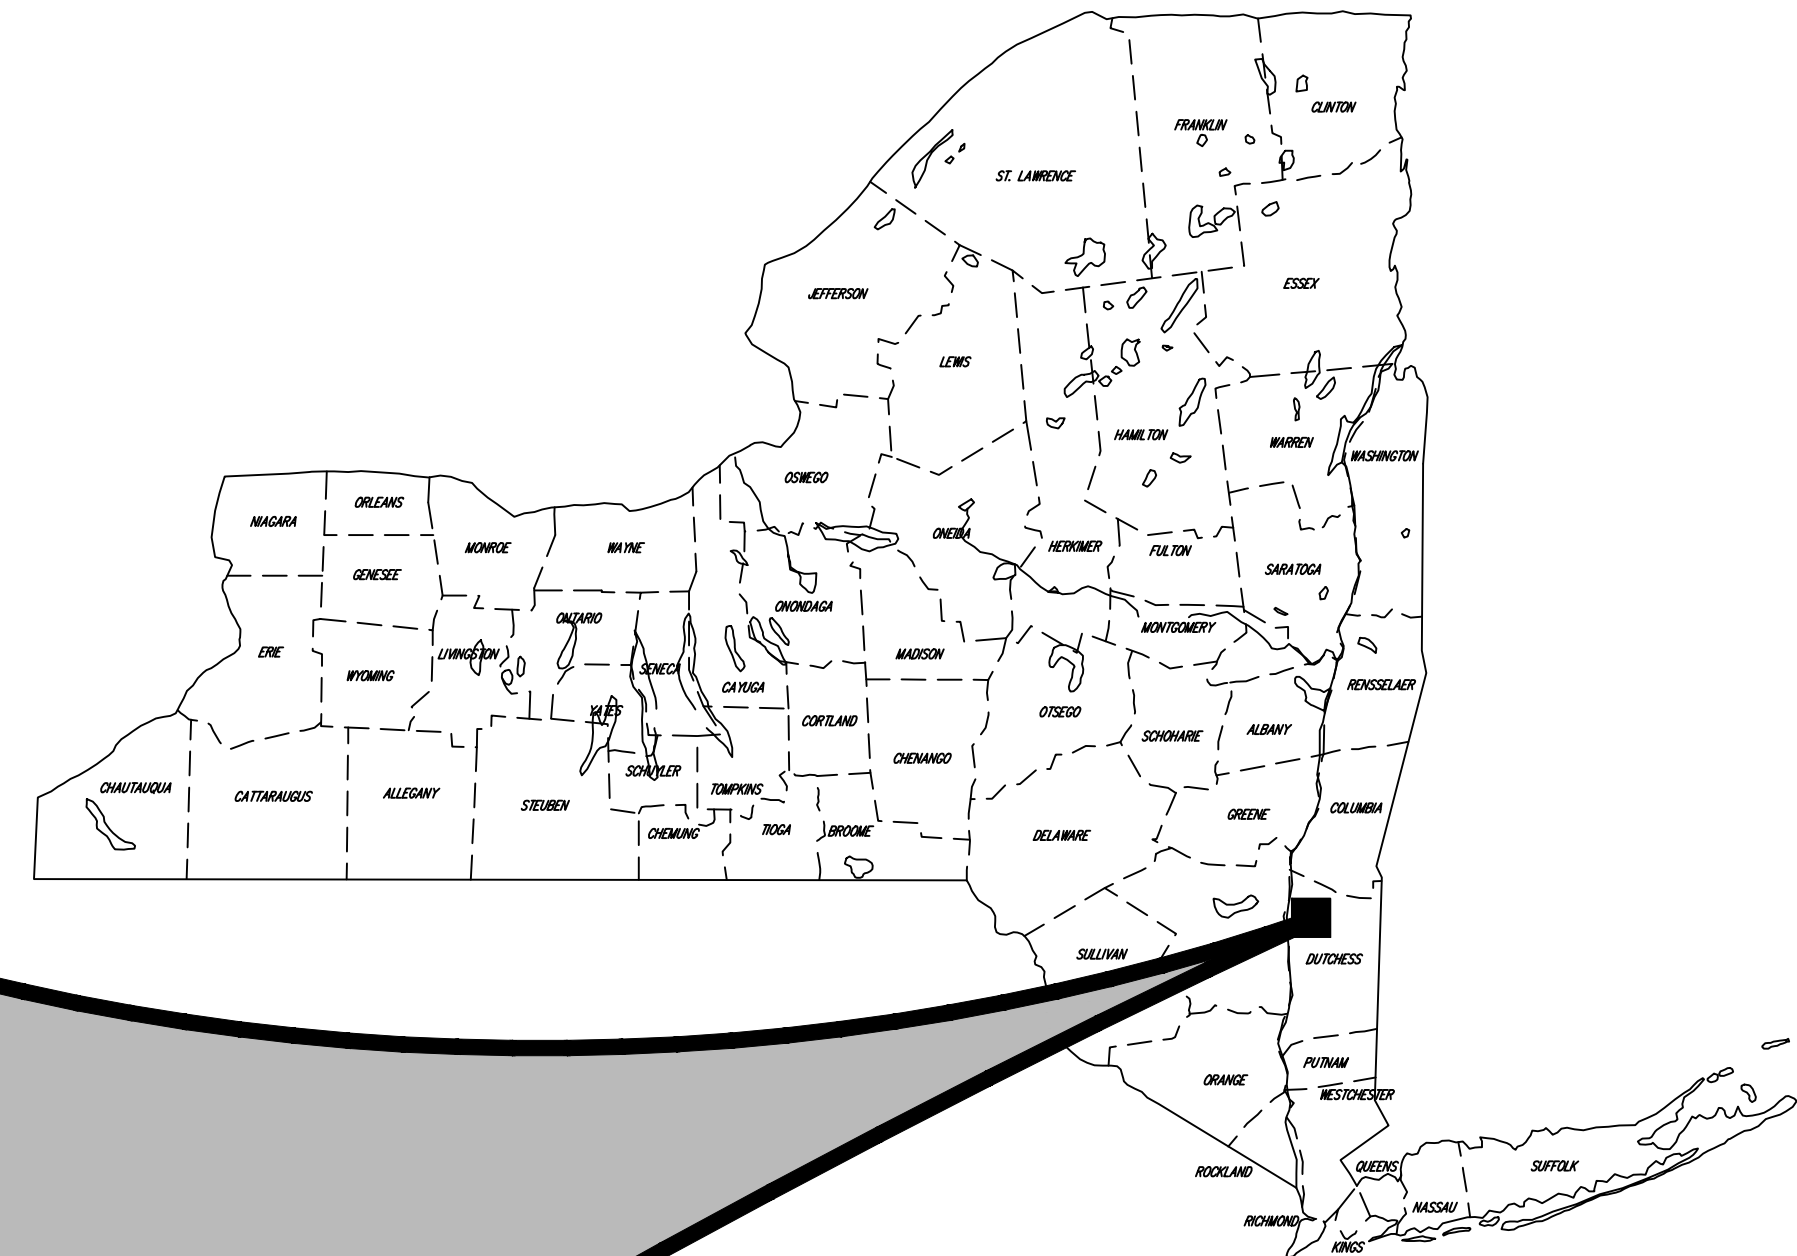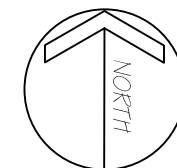

PREPARED BY:




**DELAWARE
ENGINEERING, D.P.C.**
CIVIL AND ENVIRONMENTAL ENGINEERING

28 MADISON AVENUE EXTENSION, ALBANY, NY 12203 - 518.452.1290
55 SOUTH MAIN ST, ONEONTA, NY 13820 - 607.432.8073
31 NORTH MAIN STREET, LIBERTY, NY 12754 - 845.747.9952
6 TOWNSEND STREET, WALTON, NY 13856 - 607.865.9235
16 EAST MARKET ST., RED HOOK, NY 12571 - 518.452.1290
548 BROADWAY, MONTICELLO, NY 12701 - 845.791.7777

DATE: 10/10/2024
DRAWN BY: MANTASA
SCALE: AS SHOWN
REVIEWED BY: RF
PROJECT NO.:
FILE:

**DELAWARE
ENGINEERING, D.P.C.**
CIVIL AND ENVIRONMENTAL ENGINEERING
28 MADISON AVENUE EXTENSION, ALBANY, NY 12203 - 518.452.1290
55 SOUTH MAIN ST, ONEONTA, NY 13820 - 607.432.8073
31 NORTH MAIN STREET, LIBERTY, NY 12754 - 845.747.9952
6 TOWNSEND STREET, WALTON, NY 13856 - 607.865.9235
16 EAST MARKET ST., RED HOOK, NY 12571 - 518.452.1290
548 BROADWAY, MONTICELLO, NY 12701 - 845.791.7777

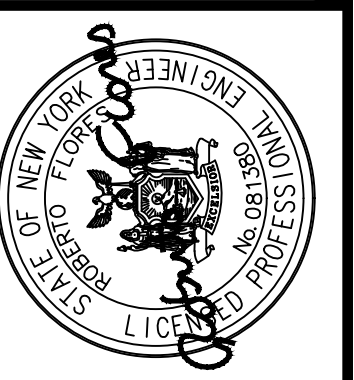

NO.	DATE	DESCRIPTION
1.	06/21/24	MAY 2024 DOH COMMENTS
2.	10/02/24	SEPT. 24 DOH COMMENTS

RHINEBECK WTP
PLANT IMPROVEMENTS
VILLAGE OF RHINEBECK
DUTCHESS COUNTY, NEW YORK

COVER

SHEET:
G-001