




1 TYPICAL INTERIOR WALL

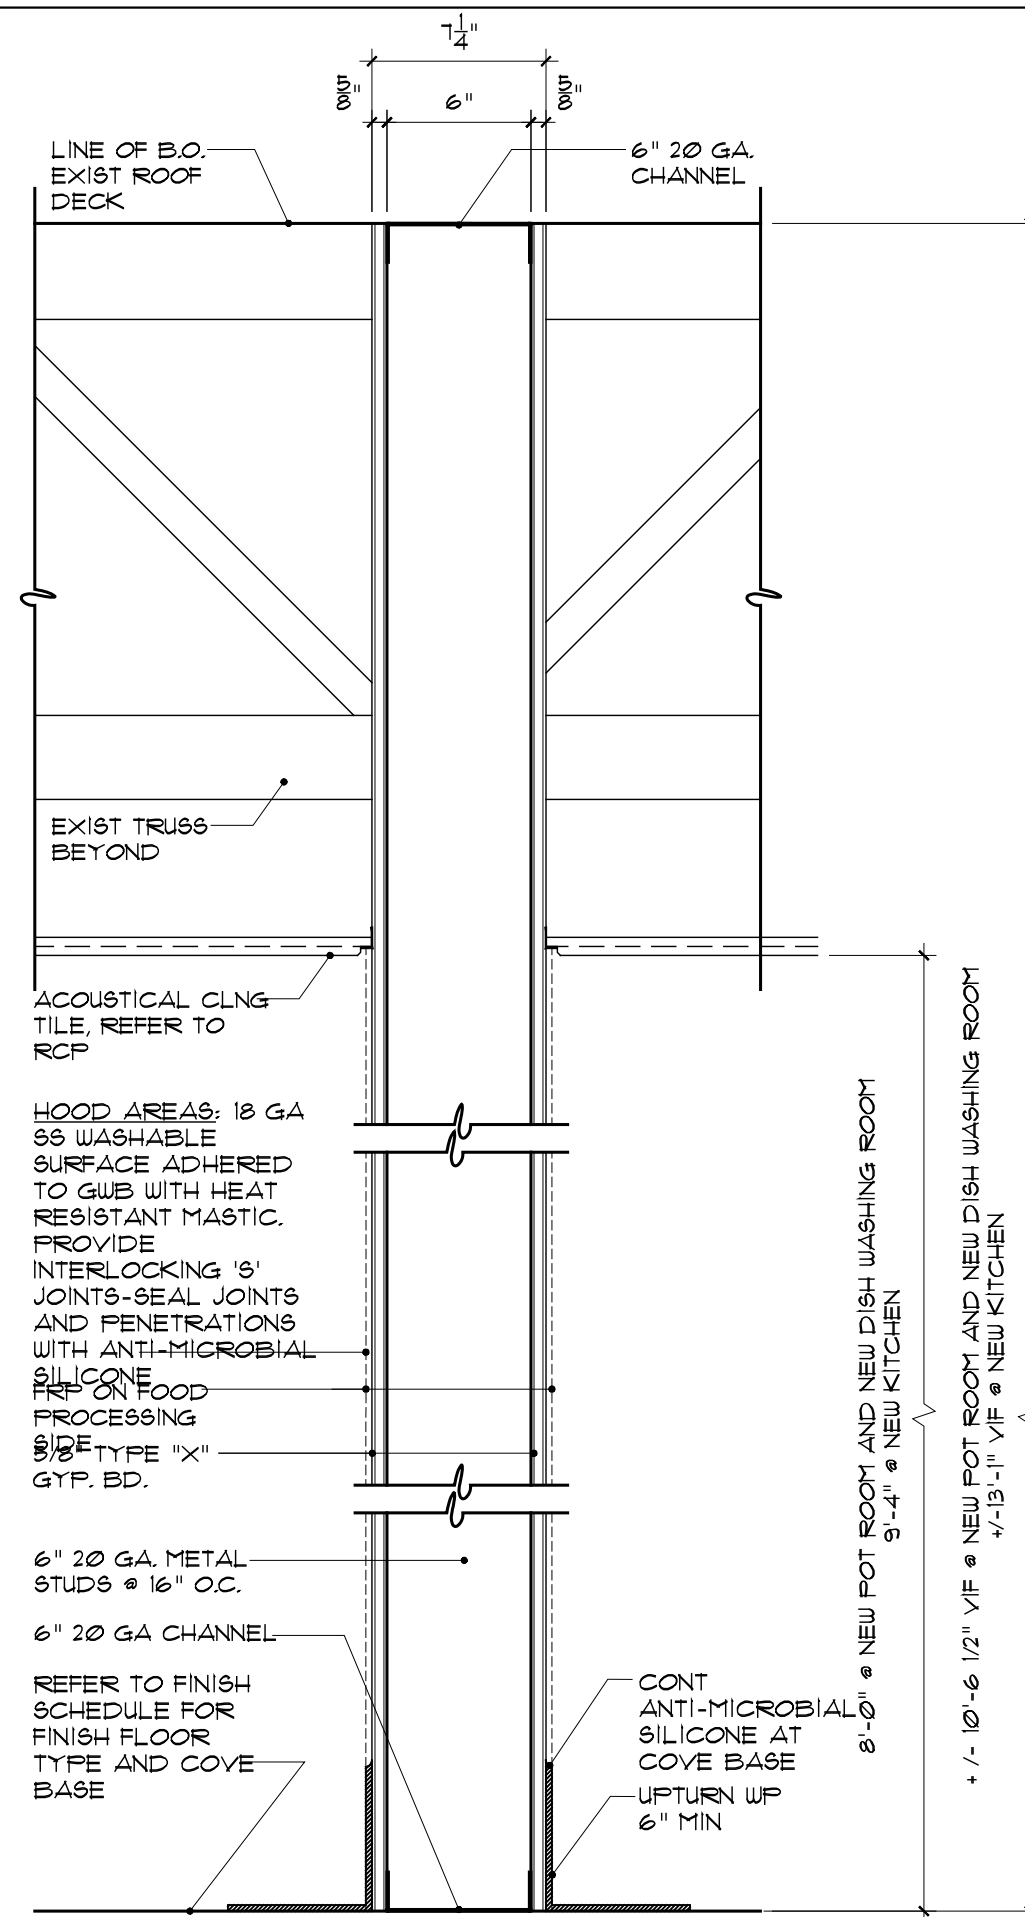


2 TYPICAL INTERIOR WALL AT FOOD PROCESSING AREAS

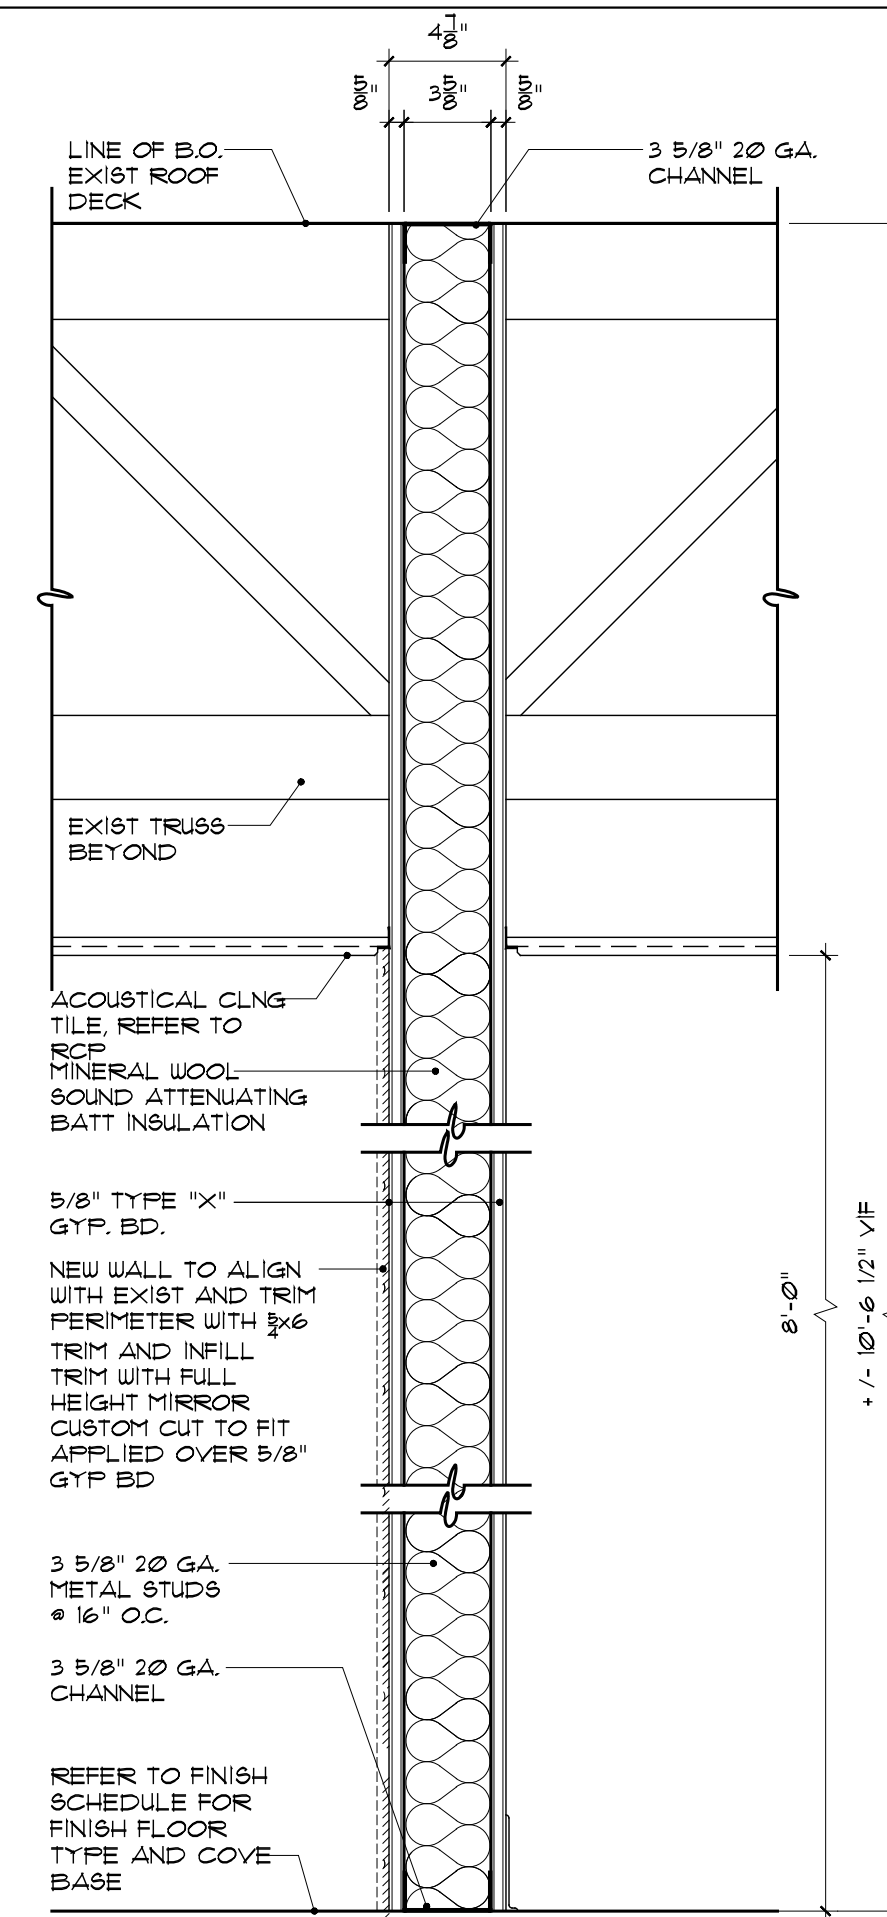


3 INTERIOR WALL AT BATHROOM

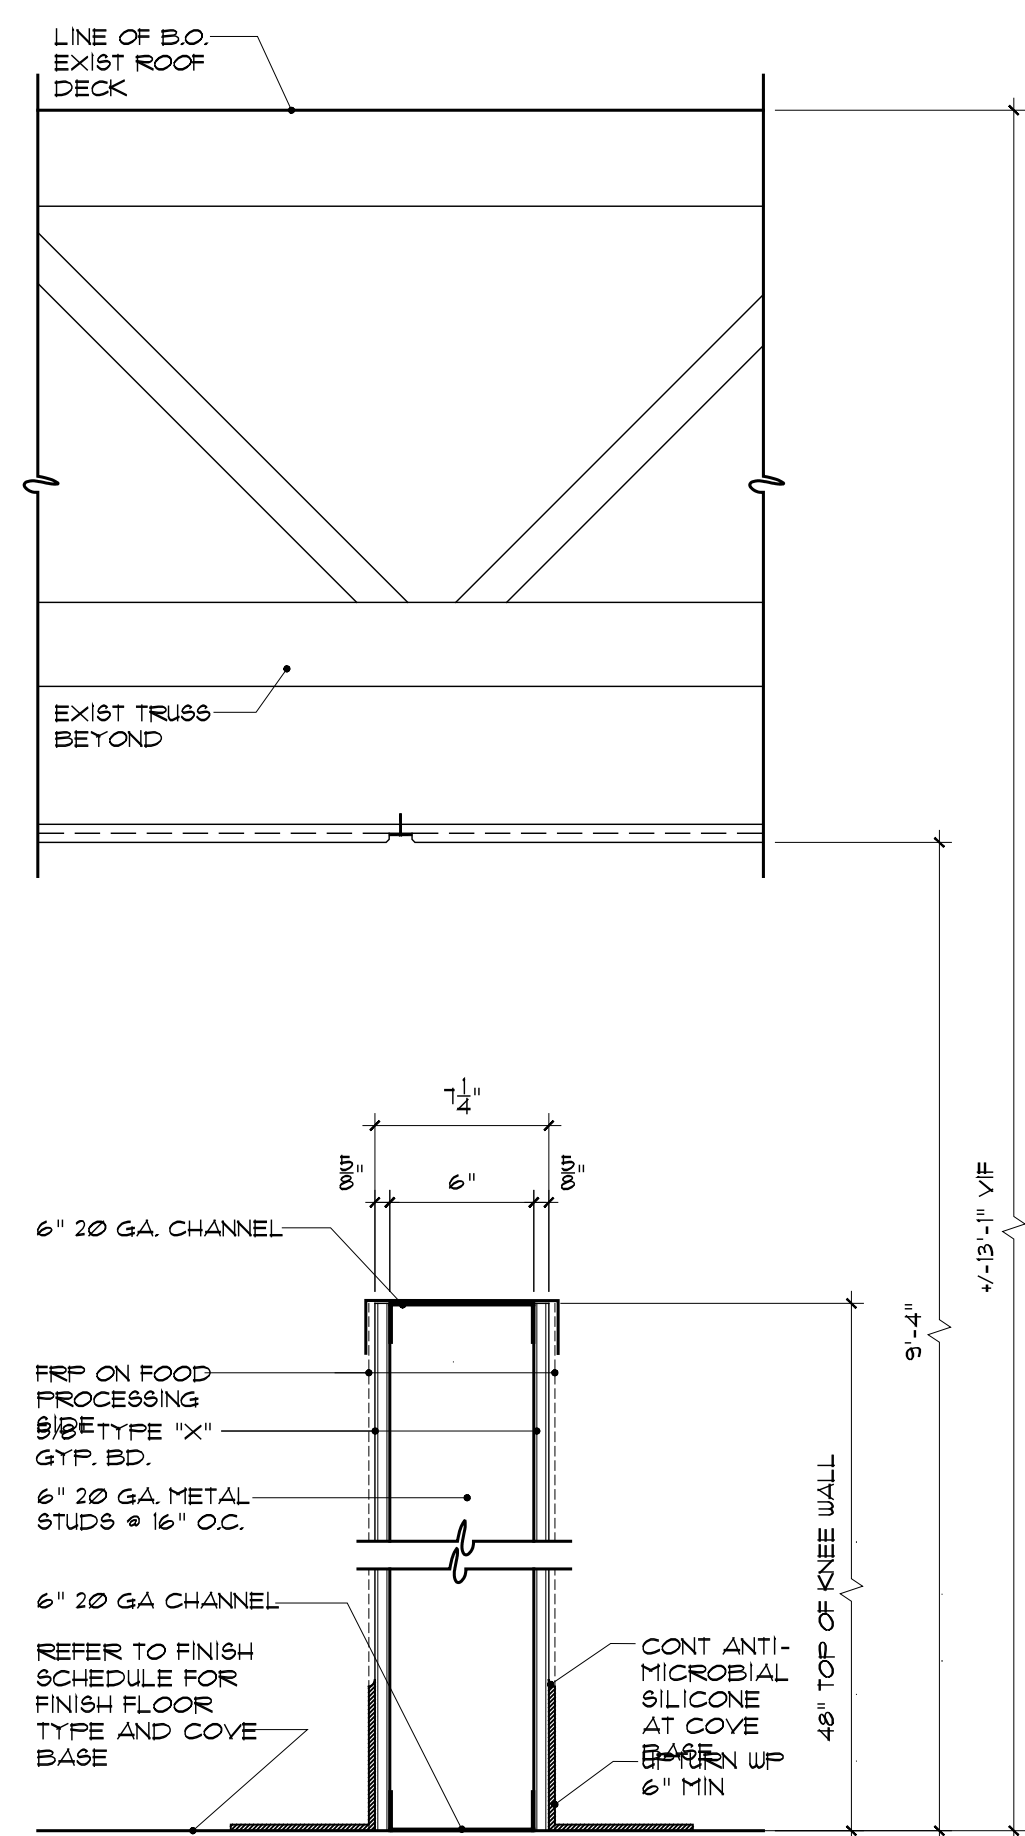

4 KNEE WALL

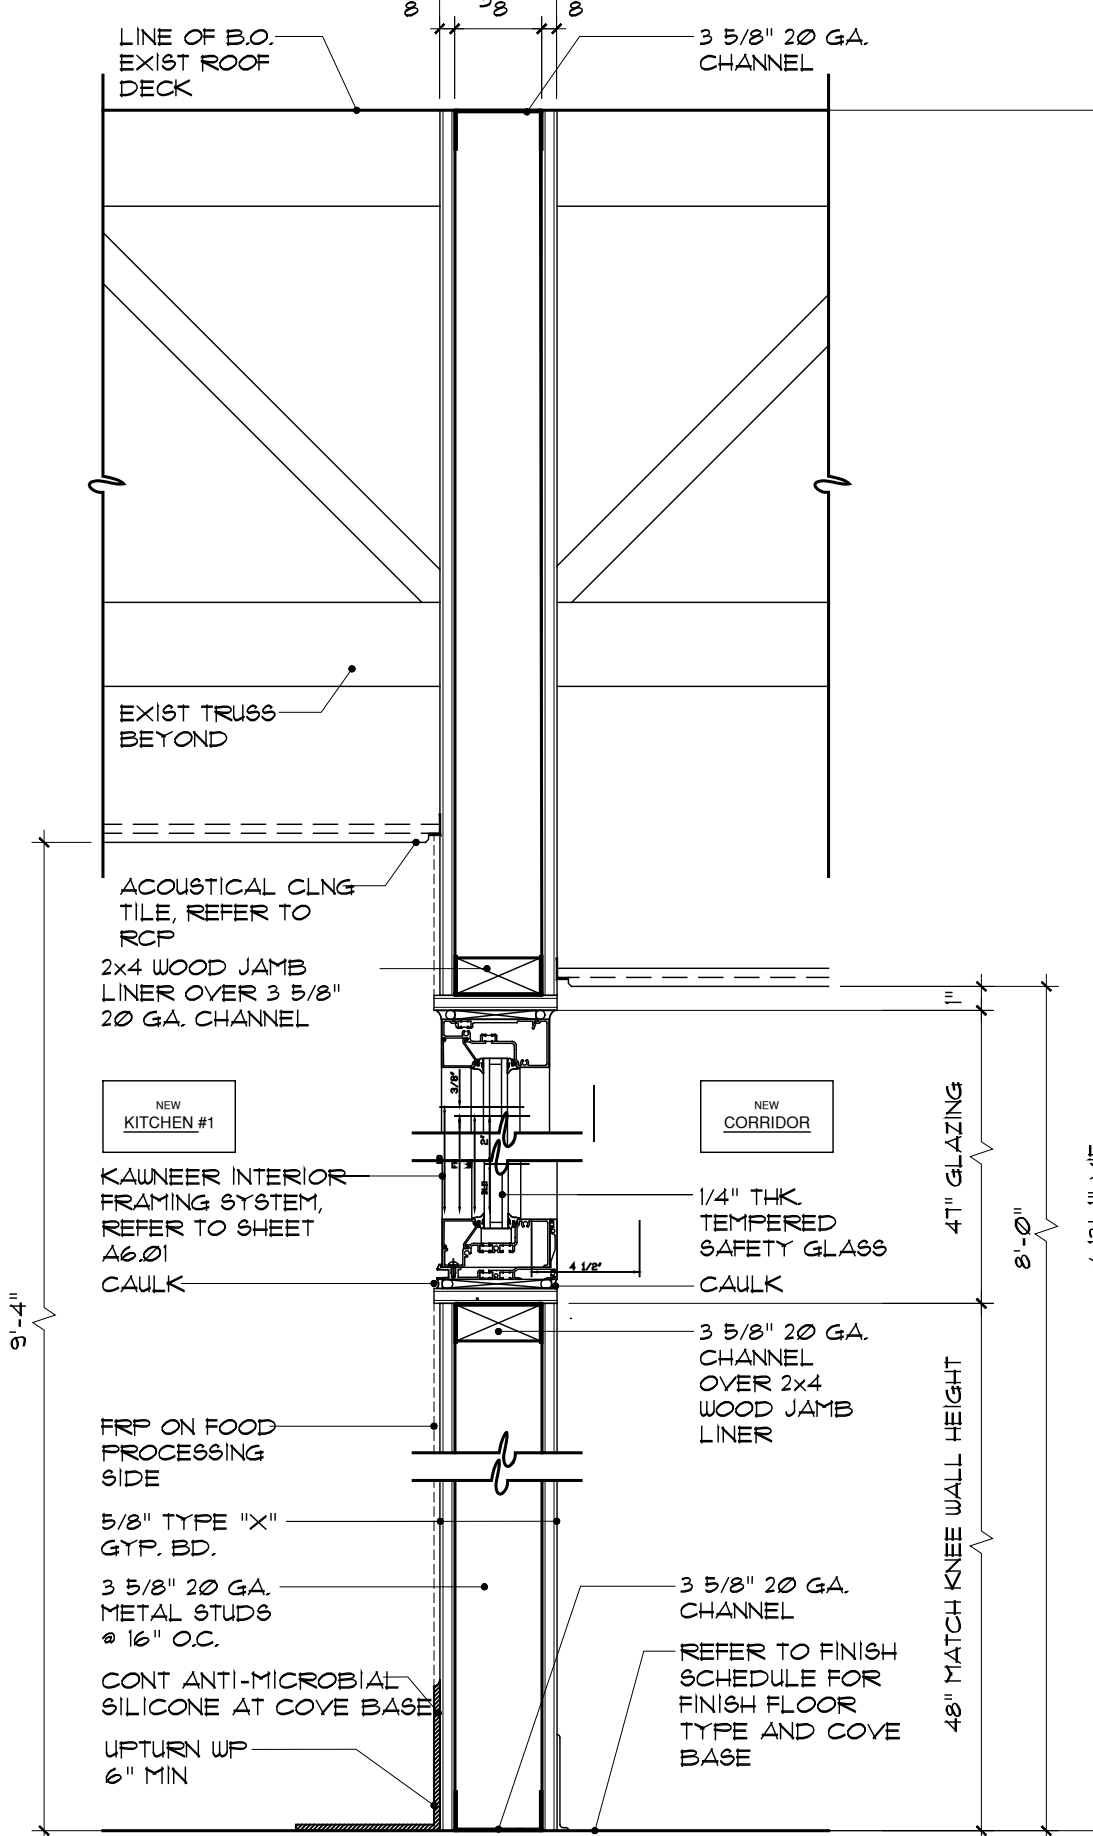

5 GLASS WALL

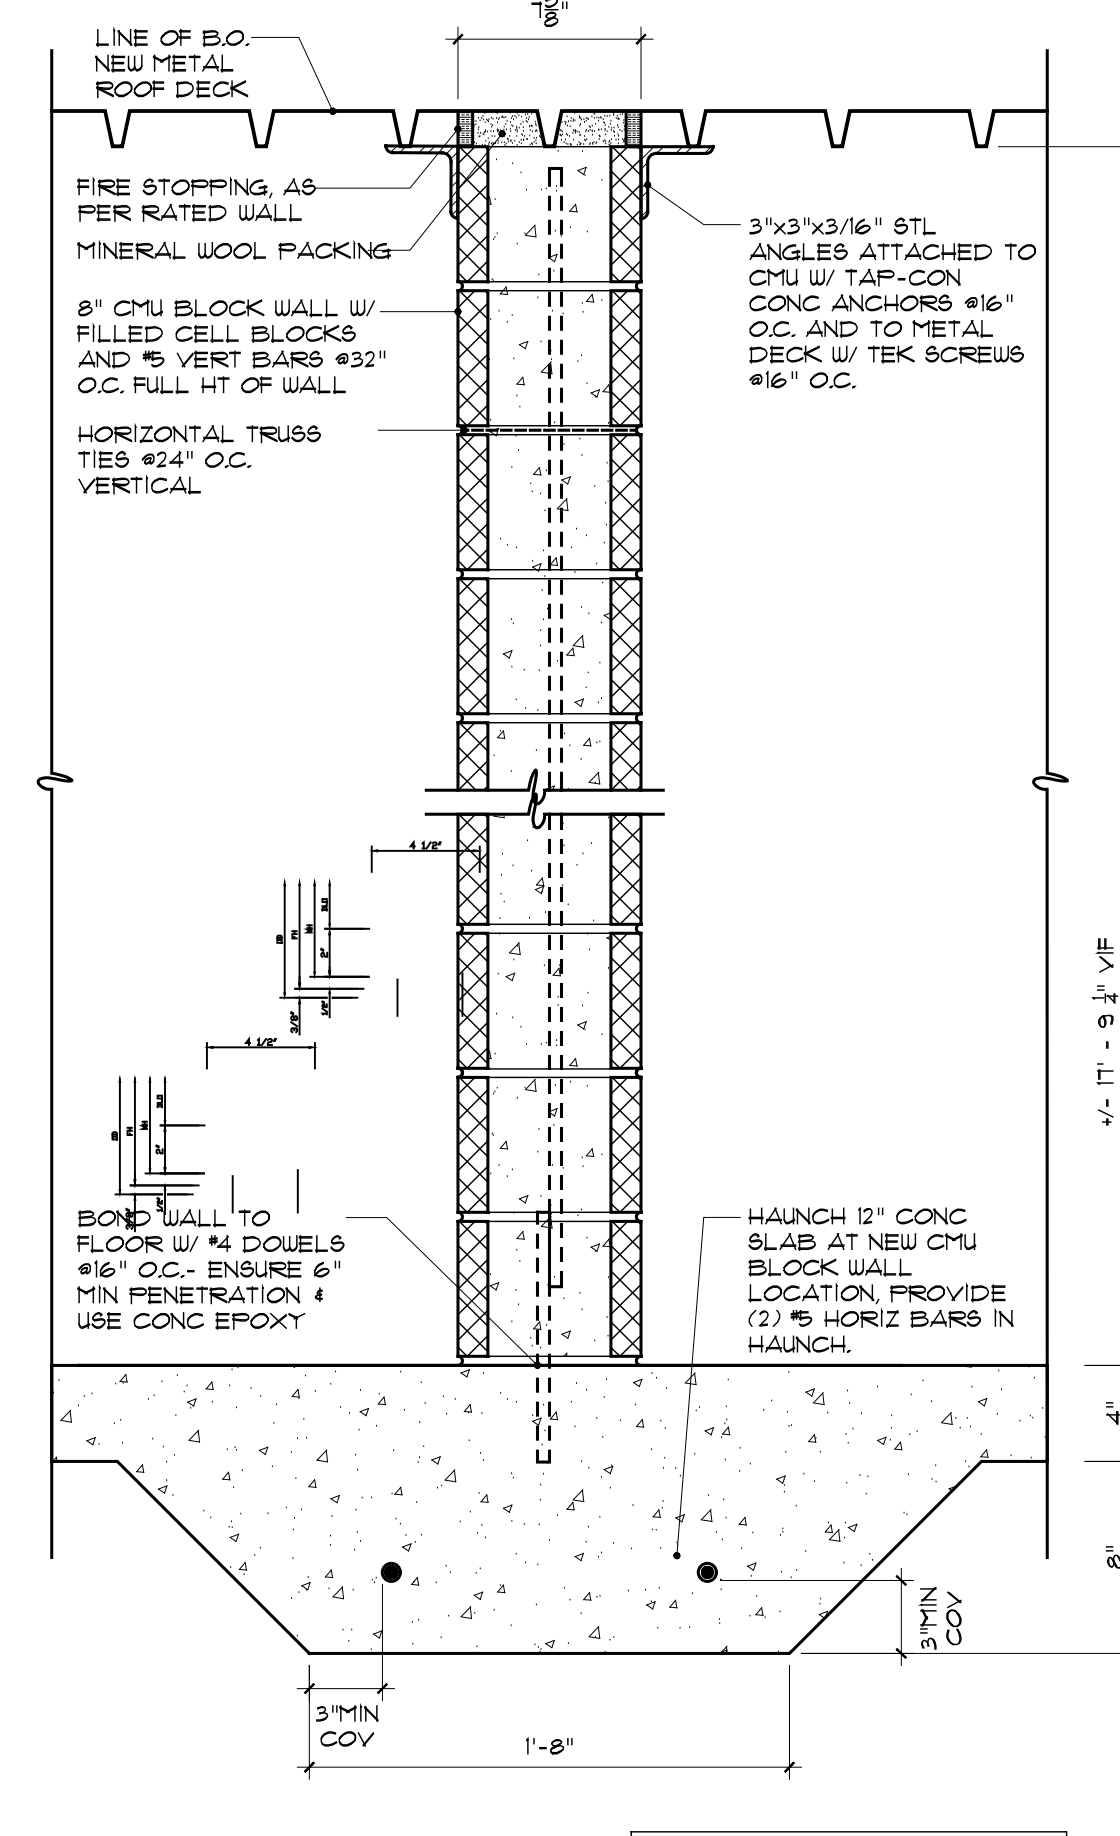

6 TYPICAL 8" CMU WALL

NOTES:  
1. REFER TO STRUC DIAGS FOR ADDITIONAL INFORMATION.  
2. FIRESTOPPING SHALL BE INSTALLED AS PER NFPA'S RECOMMENDED METHODS.

PEEKSKILL FIREHOUSE KITCHEN INCUBATOR

Peekskill Facilities Development Corporation (Owner)  
EDA PROJECT #01-01-15338  
701 Washington Street, Peekskill, New York 10566  
S-B-L: 32-20-9-1  
City of Peekskill - Westchester County

FOR CONTRACTOR BID

Date: May 7, 2025

Revisions:
1
2
3
4
5