

1 HVAC: DEMOLITION ROOF EQUIPMENT PLAN z

SCALE: 3/16"=1'-0"

DEMOLITION KEYED NOTE:

- 1 REMOVE EXHAUST FAN. G.C. TO PATCH, SEAL, AND REPAIR OPENING TO MATCH EXISTING.
- 2 REMOVE ROOFTOP HEAT PUMP UNIT. G.C. TO PATCH, SEAL, AND REPAIR OPENING TO MATCH EXISTING.
- 3 REMOVE ROOFTOP OUTDOOR AIR INTAKE WEATHER CAP. G.C. TO PATCH, SEAL, AND REPAIR OPENING TO MATCH EXISTING.

DEMOLITION NOTE:

- COORDINATE DEMOLITION, INCLUDING PATCHING, SEALING, AND REPAIR WORK, WITH ARCHITECTURAL WORK.

UNAUTHORIZED ALTERATION OR ADDITION TO A PLAN BEARING A LICENSED PROFESSIONAL ENGINEER'S SEAL IS A VIOLATION OF SECTION 7209, SUB-DIVISION 2 OF THE N.Y. STATE EDUCATION LAW. FELLENER ENGINEERING, LLP CERTIFICATE OF AUTHORIZATION #: 0017795


FELLENER ENGINEERING LLP

www.felip.com

22 Mulberry St., Suite 2A,
Middletown, NY 10940
t 845-343-1481 fx 845-343-4986

181 Church St., Suite 100,
Poughkeepsie, NY 12601
t 845-454-9704 fx 855-320-8735

DESIGNED BY:	DRAWN BY:	APPROVED BY:	FE PROJECT #:
RW	WPB	EDF	23-369

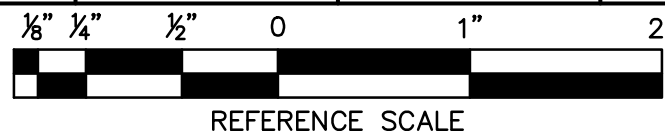

PEEKSKILL FIREHOUSE KITCHEN INCUBATOR

City of Peekskill (Owner)
701 Washington Street
Peekskill, New York 10566
S-B-L: 32.20-9-1
City of Peekskill - Westchester County

DRAFT CONSTRUCTION DOCUMENT - NOT FOR PERMIT OR CONSTRUCTION

Date: September 17, 2024

Revisions:

HD1.03

JTA
JOSEPH THOMPSON
ARCHITECT

Joseph G. Thompson Architect, PLLC
100 N Division Street, Ste 100
Peekskill, New York 10566

PH: (845) 532-8156
EM: joe@jthompsonarch.com

NOTES:

IT IS A VIOLATION OF THE LAW FOR ANY PERSON, UNLESS ACTING UNDER THE DIRECTION OF A LICENSED ARCHITECT OR ENGINEER TO ALTER AN ITEM IN ANY WAY. IF AN ITEM BEARING THE SEAL OF AN ARCHITECT OR ENGINEER IS ALTERED, THE ALTERING ARCHITECT OR ENGINEER SHALL AFFIX TO HIS ITEM THE SEAL AND THE NOTATION ALTERED BY FOLLOWED BY HIS SIGNATURE AND THE DATE OF SUCH ALTERATION, AND A SPECIFIC DESCRIPTION OF THE ALTERATION.

DO NOT SCALE DRAWINGS. WRITTEN DIMENSIONS GOVERN.

© JOSEPH G THOMPSON ARCHITECT, PLLC. ALL RIGHTS RESERVED.



SEAL
ERIC D. FELLENER, P.E.
NY PROFESSIONAL ENGINEER
NO. 073044-1
ISSUED 1995 EXP. 8/25