
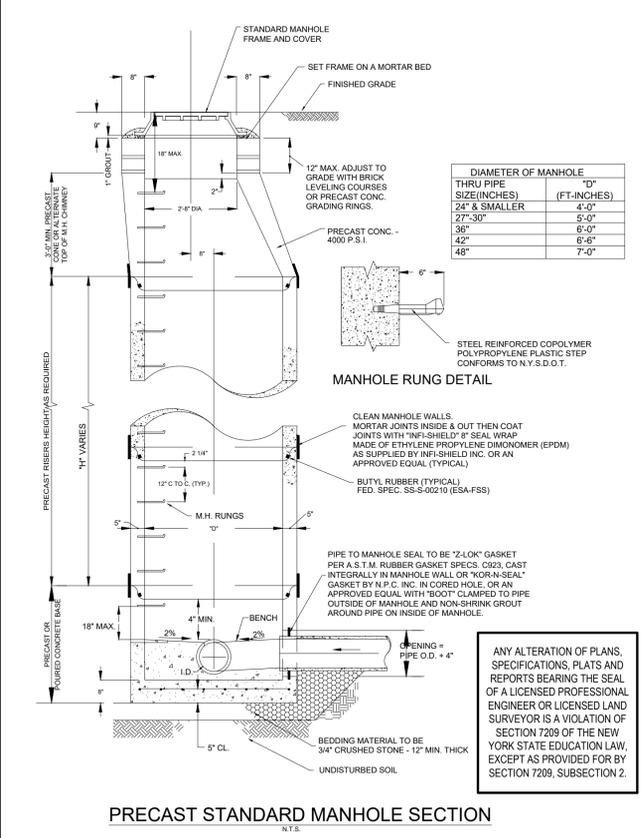
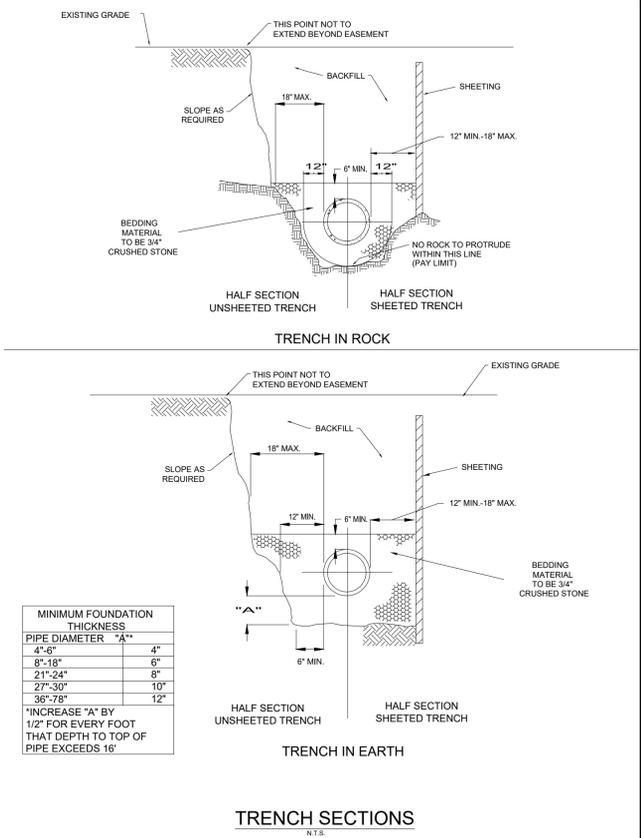
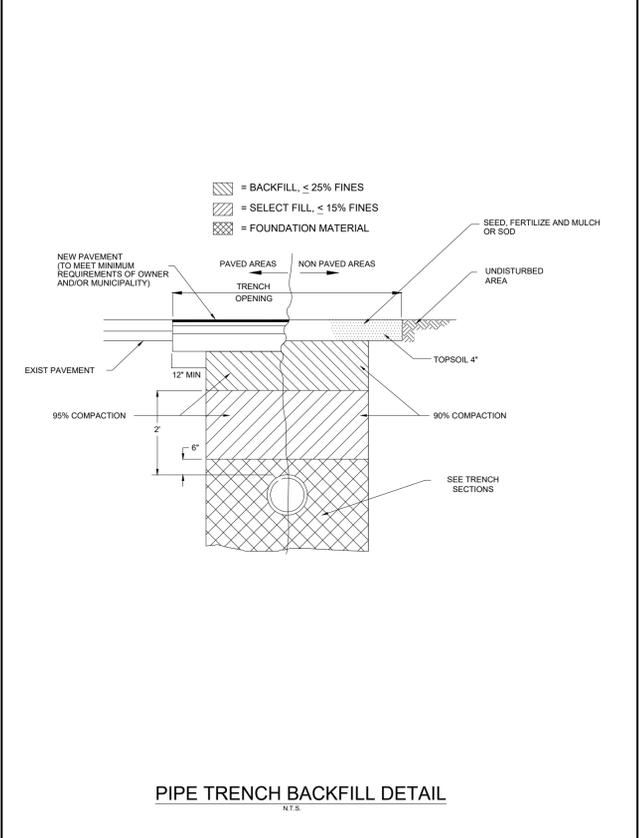


BUILDING CONNECTION DETAIL 35

BUILDING CONNECTION TRENCH DETAIL 36

SEWER CONNECTION TO EXISTING MANHOLE - SECTION 37

UTILITY CROSSING DETAILS 38

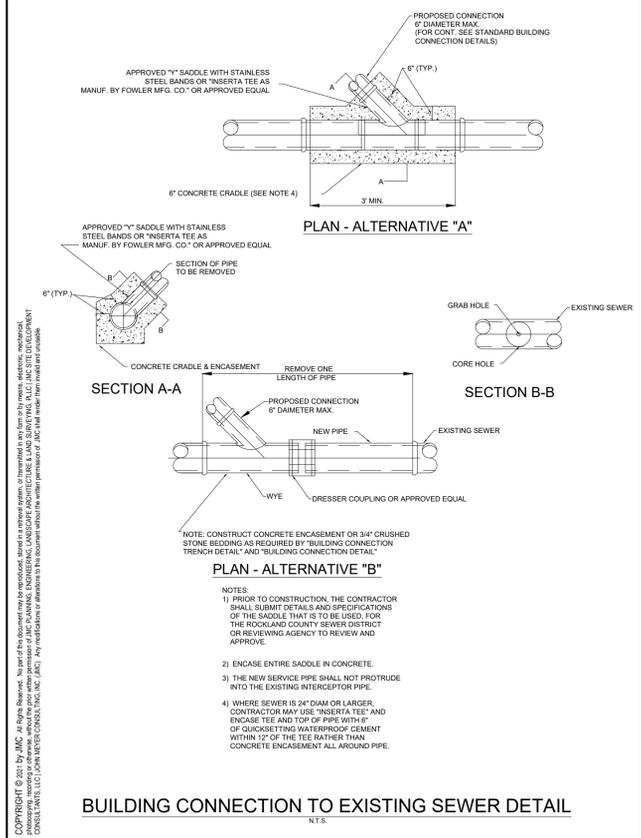

BUILDING CONNECTION TO EXISTING SEWER DETAIL 39

PIPE TRENCH BACKFILL DETAIL 40

TRENCH SECTIONS 41

PRECAST STANDARD SANITARY MANHOLE SECTION 42

ARCHITECT
di Domenico + Partners LLP
 Architecture
 Landscape Architecture
 Planning
 3743 Crescent Street, 3rd Floor
 Long Island City, New York 11101
 Tel 212-337-0400
 Fax 212-337-3567

CIVIL PLANNING ENGINEER
JMC
 JMC Planning Engineering Landscape
 Architecture & Land Surveying, PLLC
 120 Bedford Road
 Armonk, New York 10504
 Tel 914-273-5225
 Fax 914-273-2102

MEP ENGINEER
Burns BURNS ENGINEERING, PC.
 1261 Broadway, Suite 708
 New York, New York 10001
 Tel 212-962-3503

STRUCTURAL ENGINEER
GEI GEI50
 1385 Broadway, 20th FL
 New York, New York 10018
 Tel 212-687-8282

MANHATTAN BEER DISTRIBUTORS
 20 DUNNIGAN DRIVE
 SUFFERN, NEW YORK

REV	DESCRIPTION	DATE
1	REISSUED PER PB COMMENTS	10.27.20
2	FOR PLANNING BOARD APPROVAL	04.09.21
3	REISSUED PER ENGINEER COMMENTS	05.10.21
4	ISSUED FOR DOB SUBMISSION	09.10.21
5	ISSUED FOR BID	10.15.21
6	REVISED BID/PERMIT SET	02.25.22
7	REVISED/ISSUED FOR CONSTRUCTION	10.19.22

DRAWN BY : DC
 CHECKED BY : JPM/JAR
 APPROVED BY : DL
 DATE : 10.20.2020
 SCALE : N.T.S.
 ISSUE :

DRAWING TITLE : **CONSTRUCTION DETAILS**
 DWG NUMBER : **C-906**
 JMC PROJECT: 1905-1
 SCR NO.
 DWG FILE: 1905-021618.DWG