



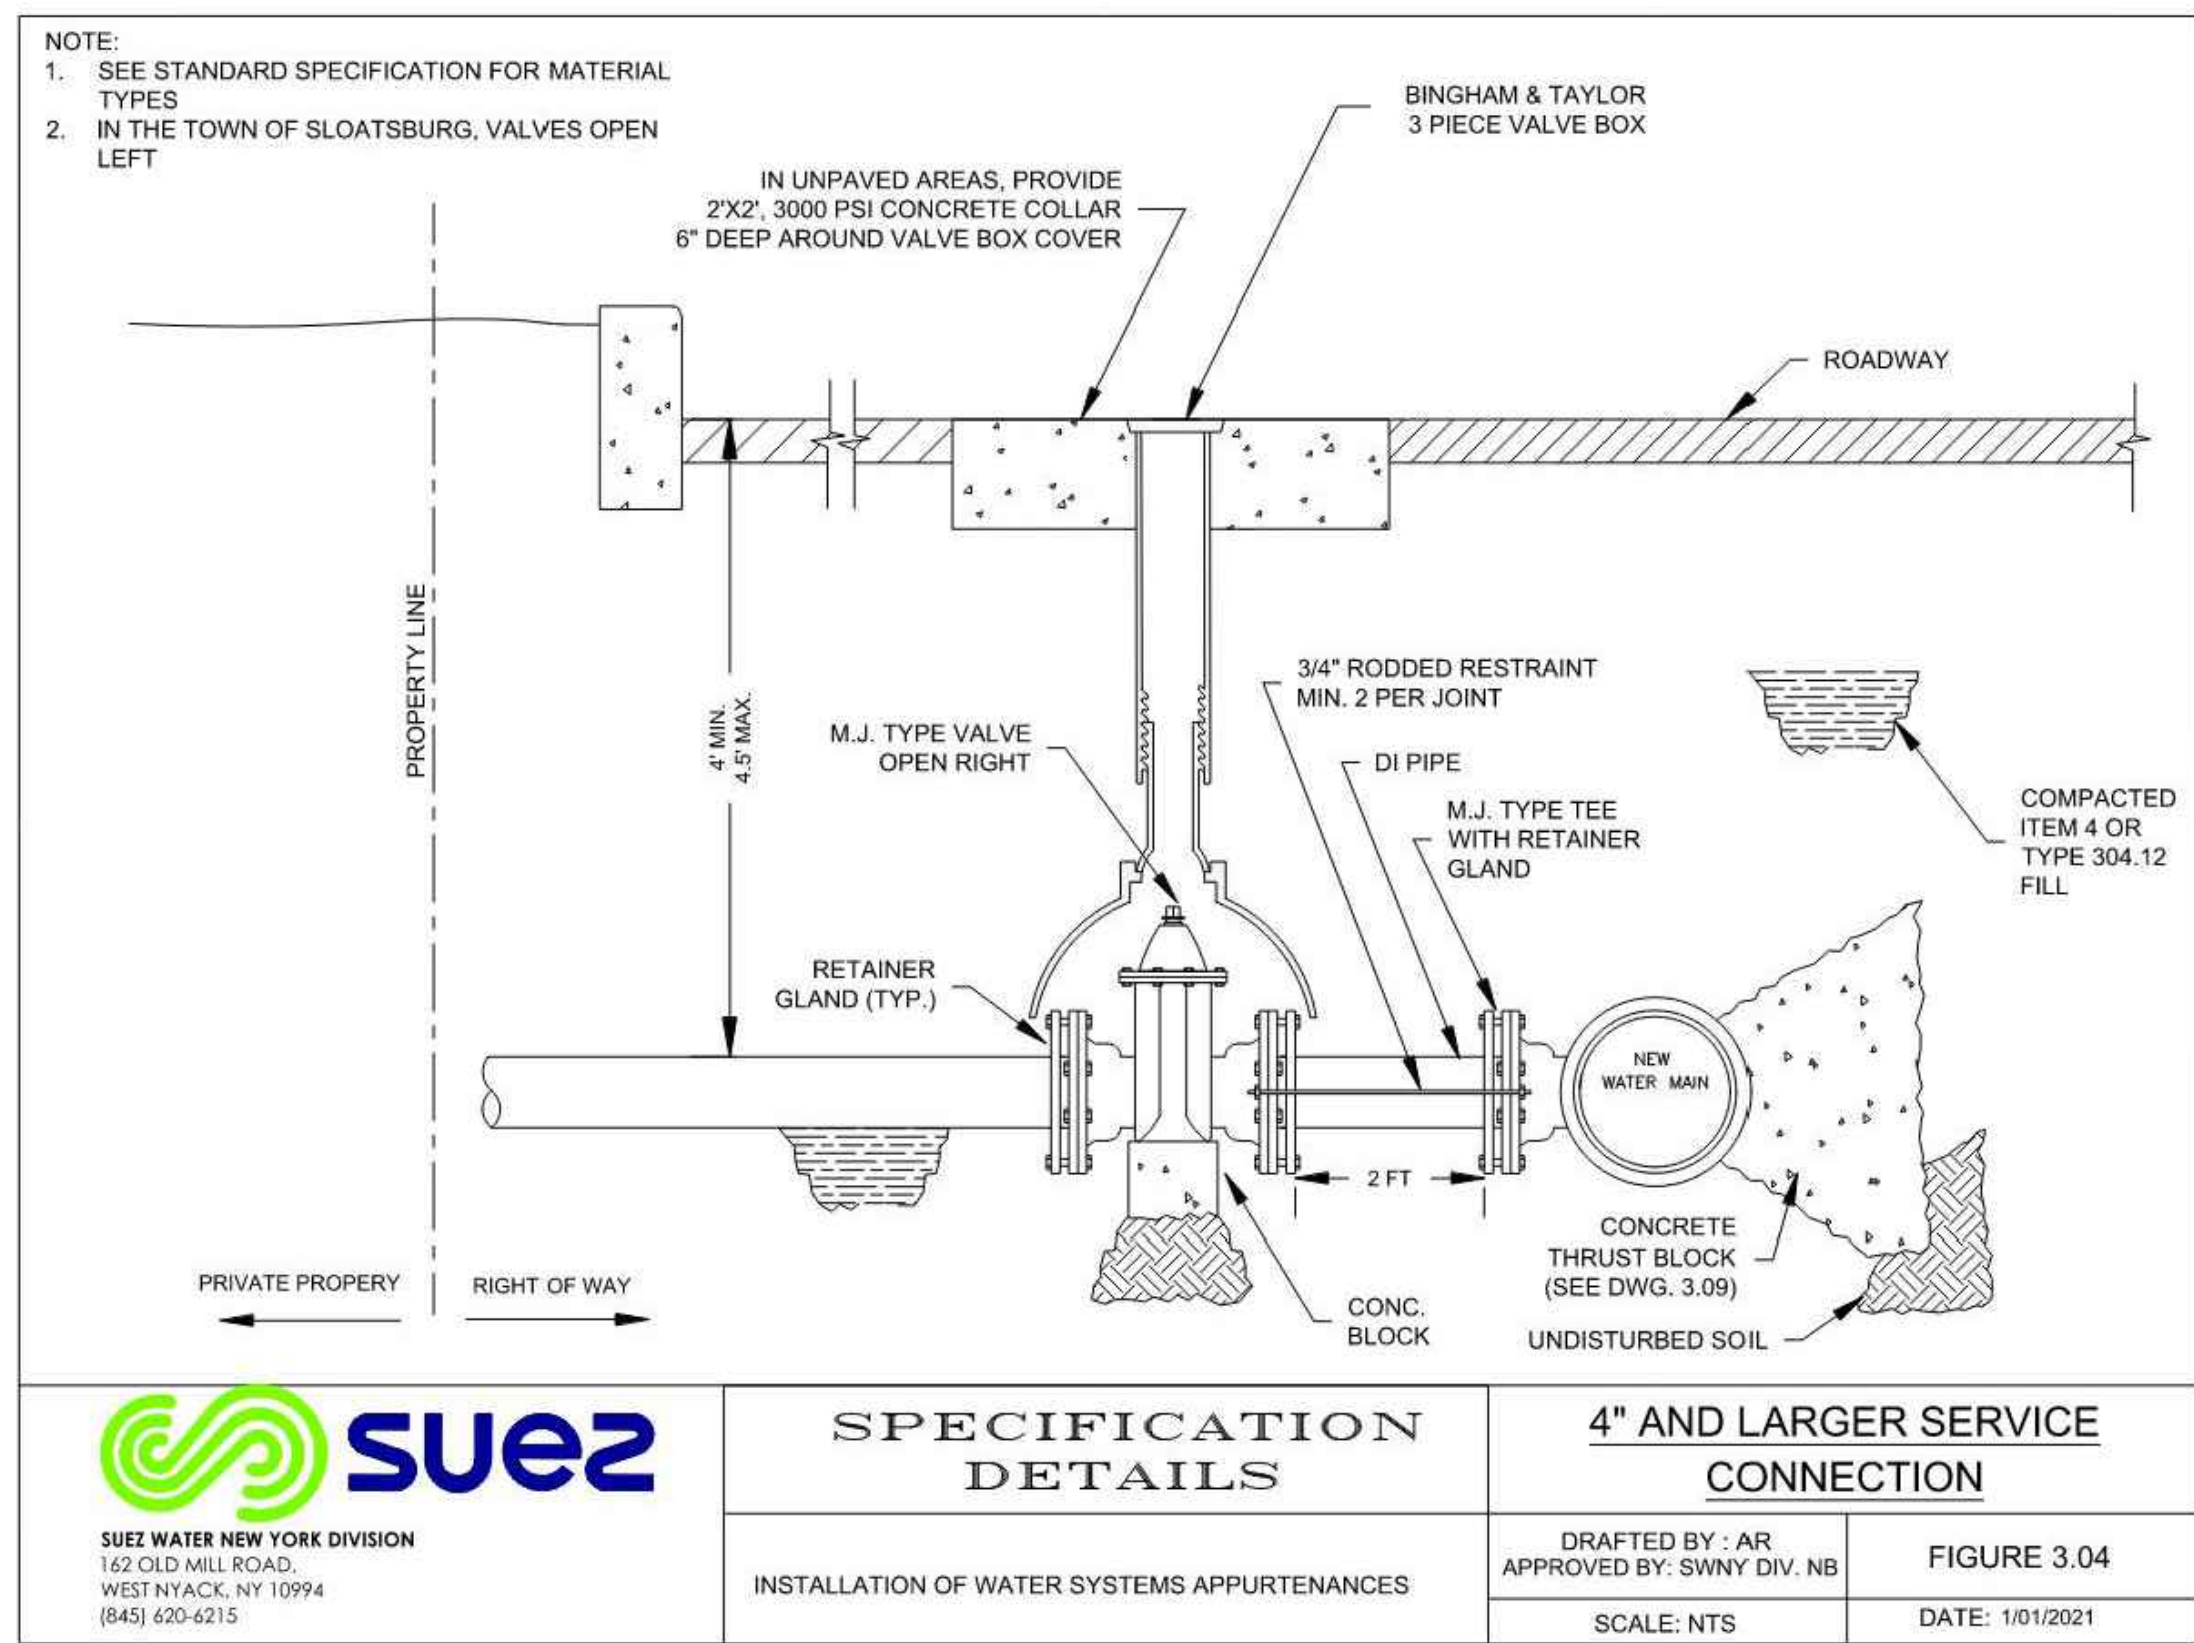


4" AND LARGER SERVICE CONNECTION

55

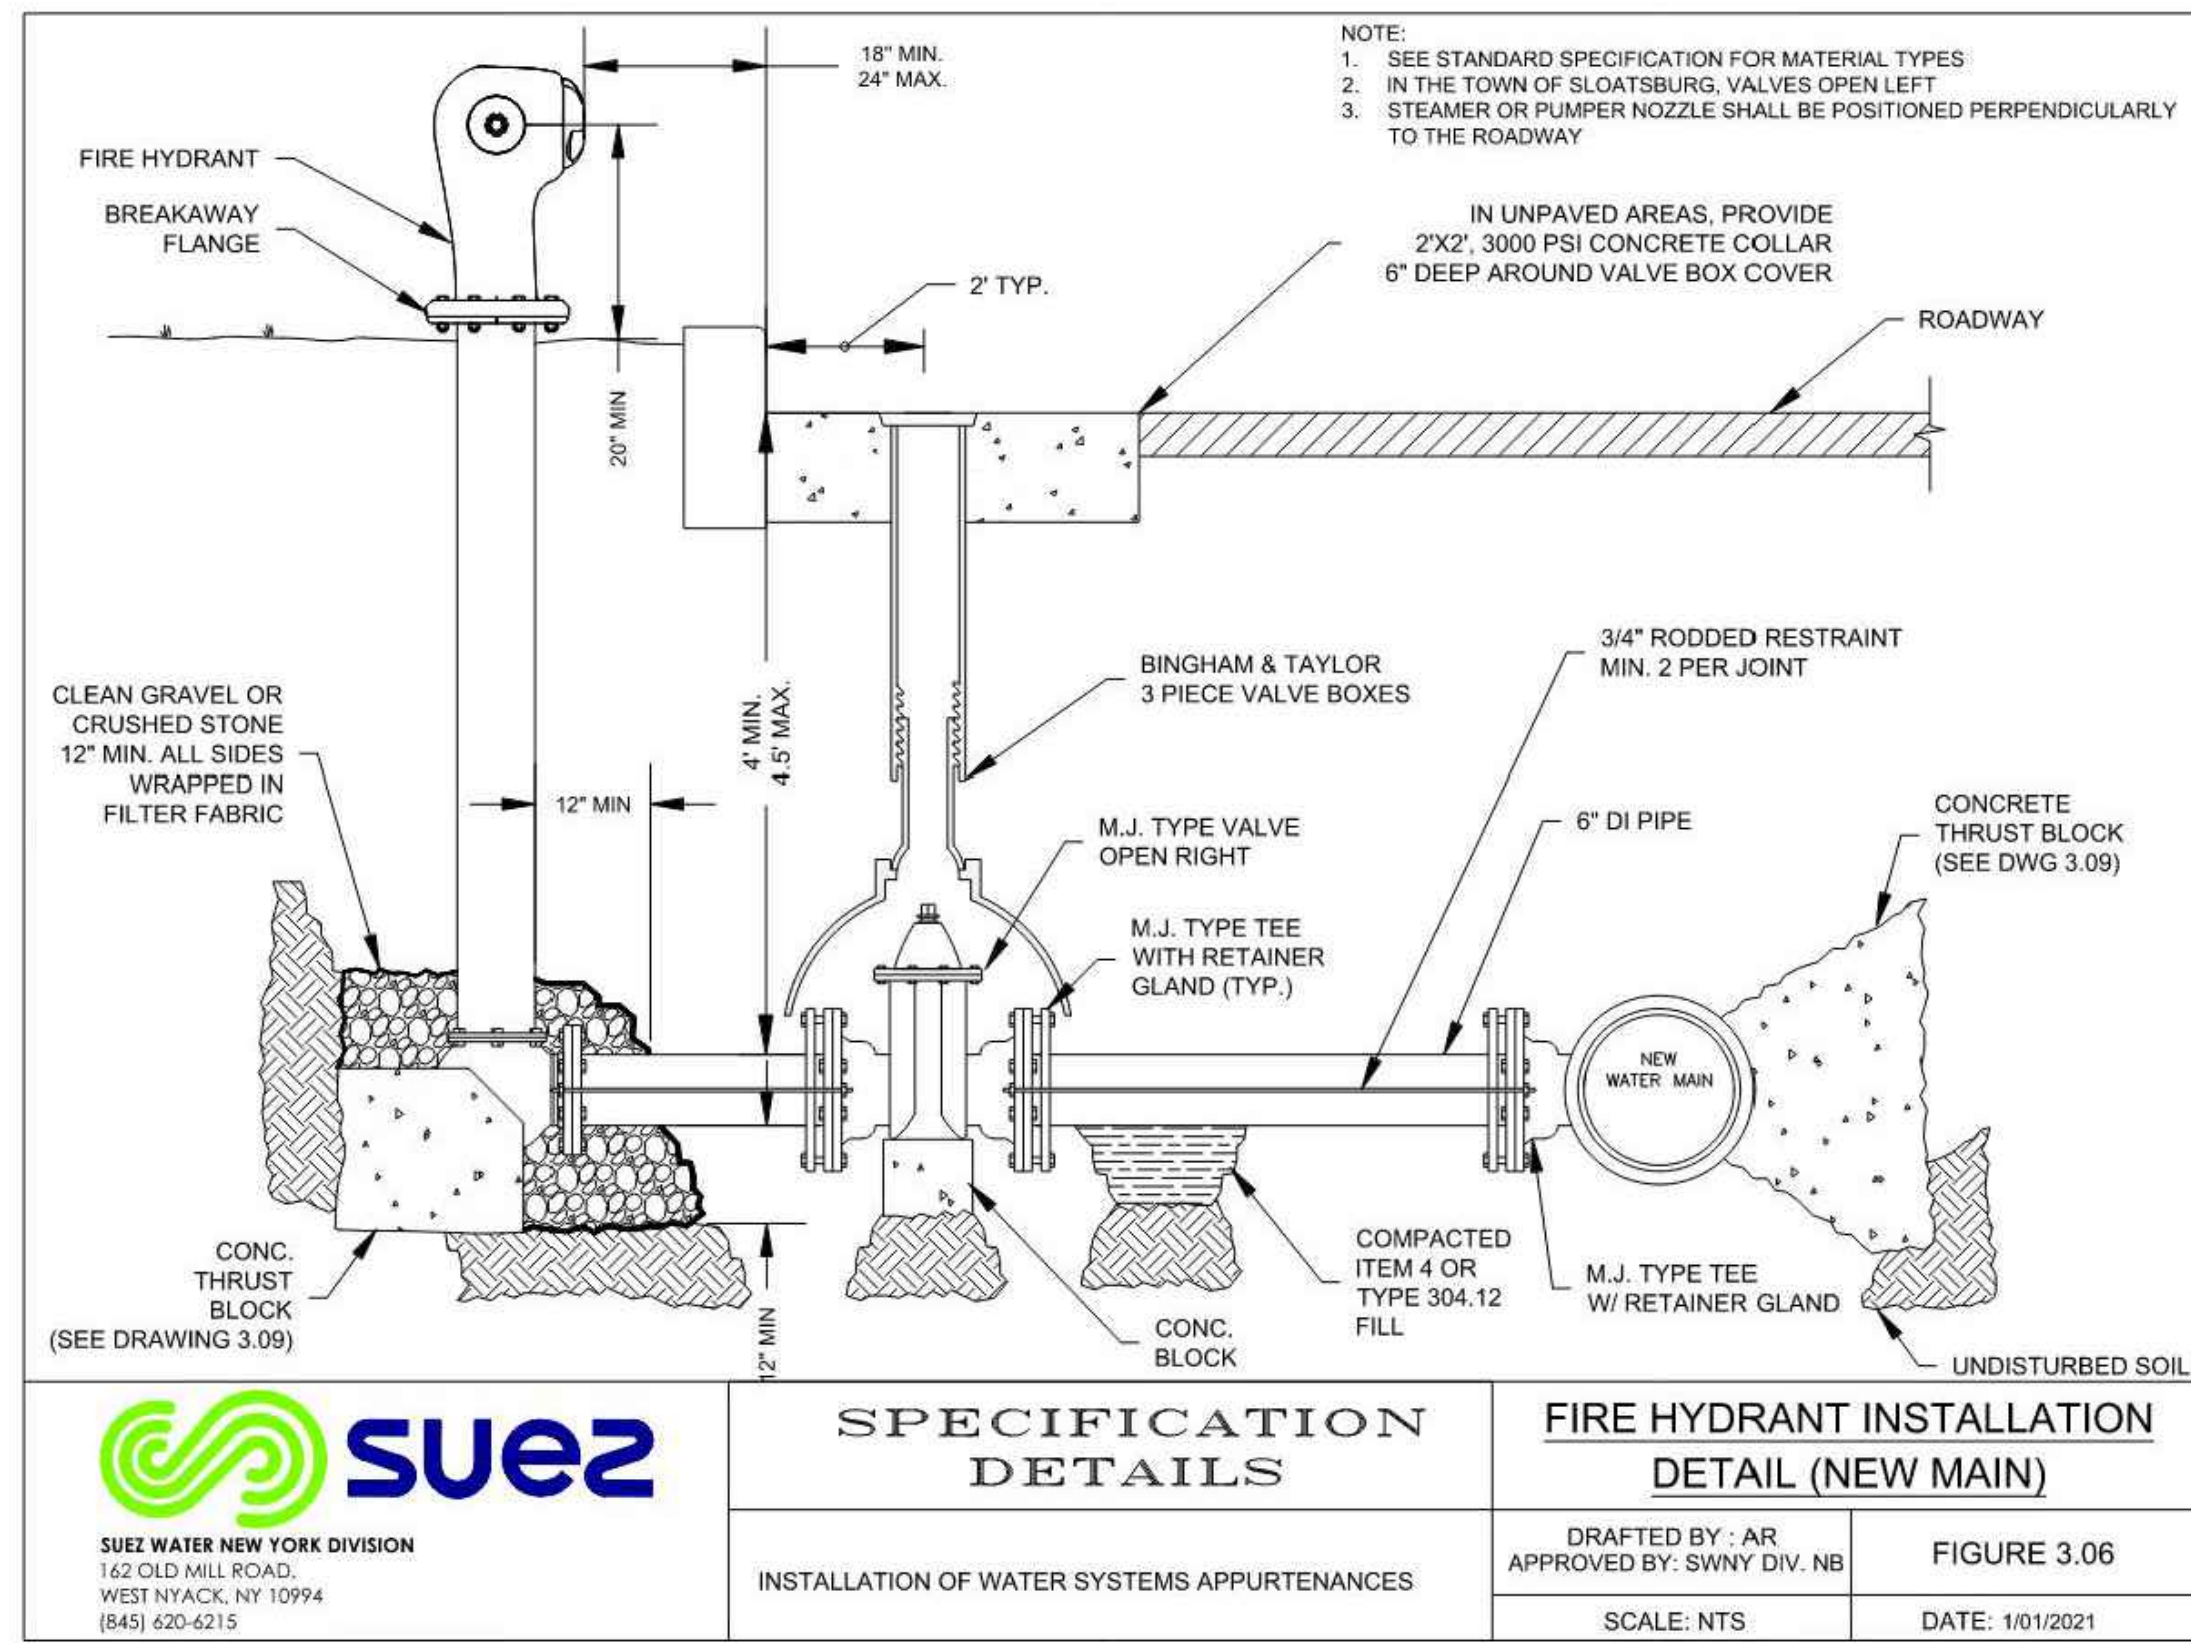


FIRE HYDRANT INSTALLATION DETAIL

56

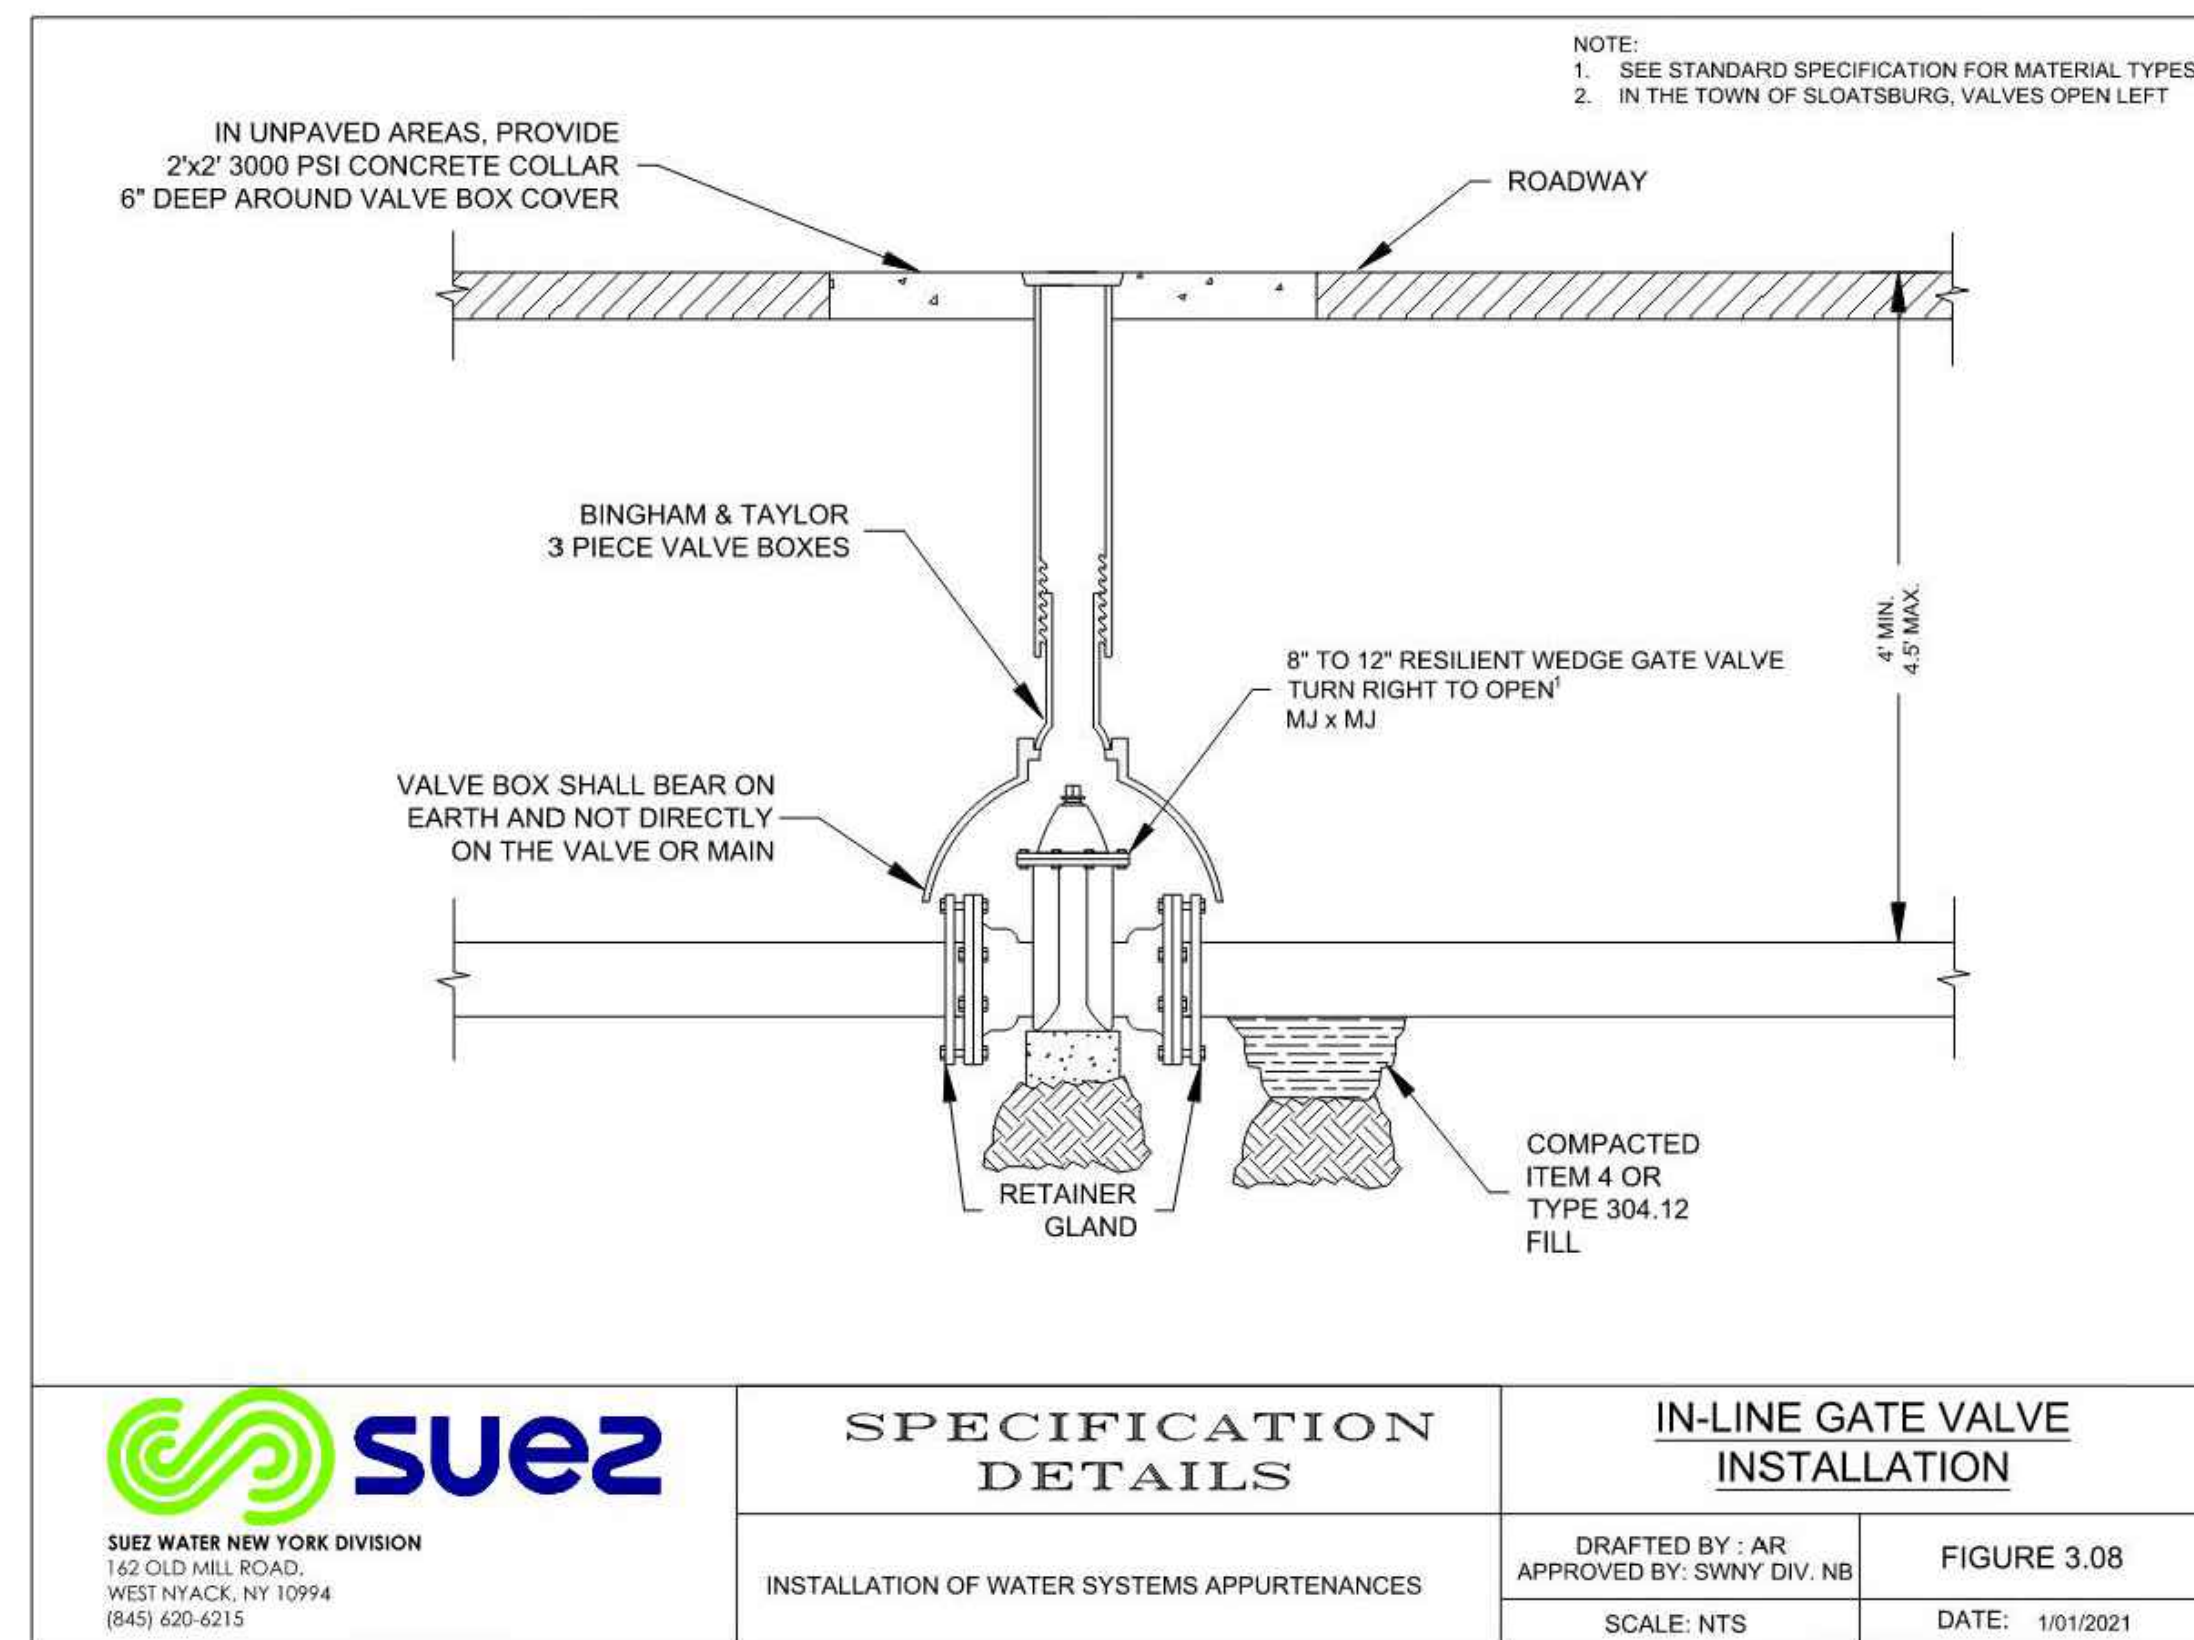

IN-LINE GATE VALVE INSTALLATION

57

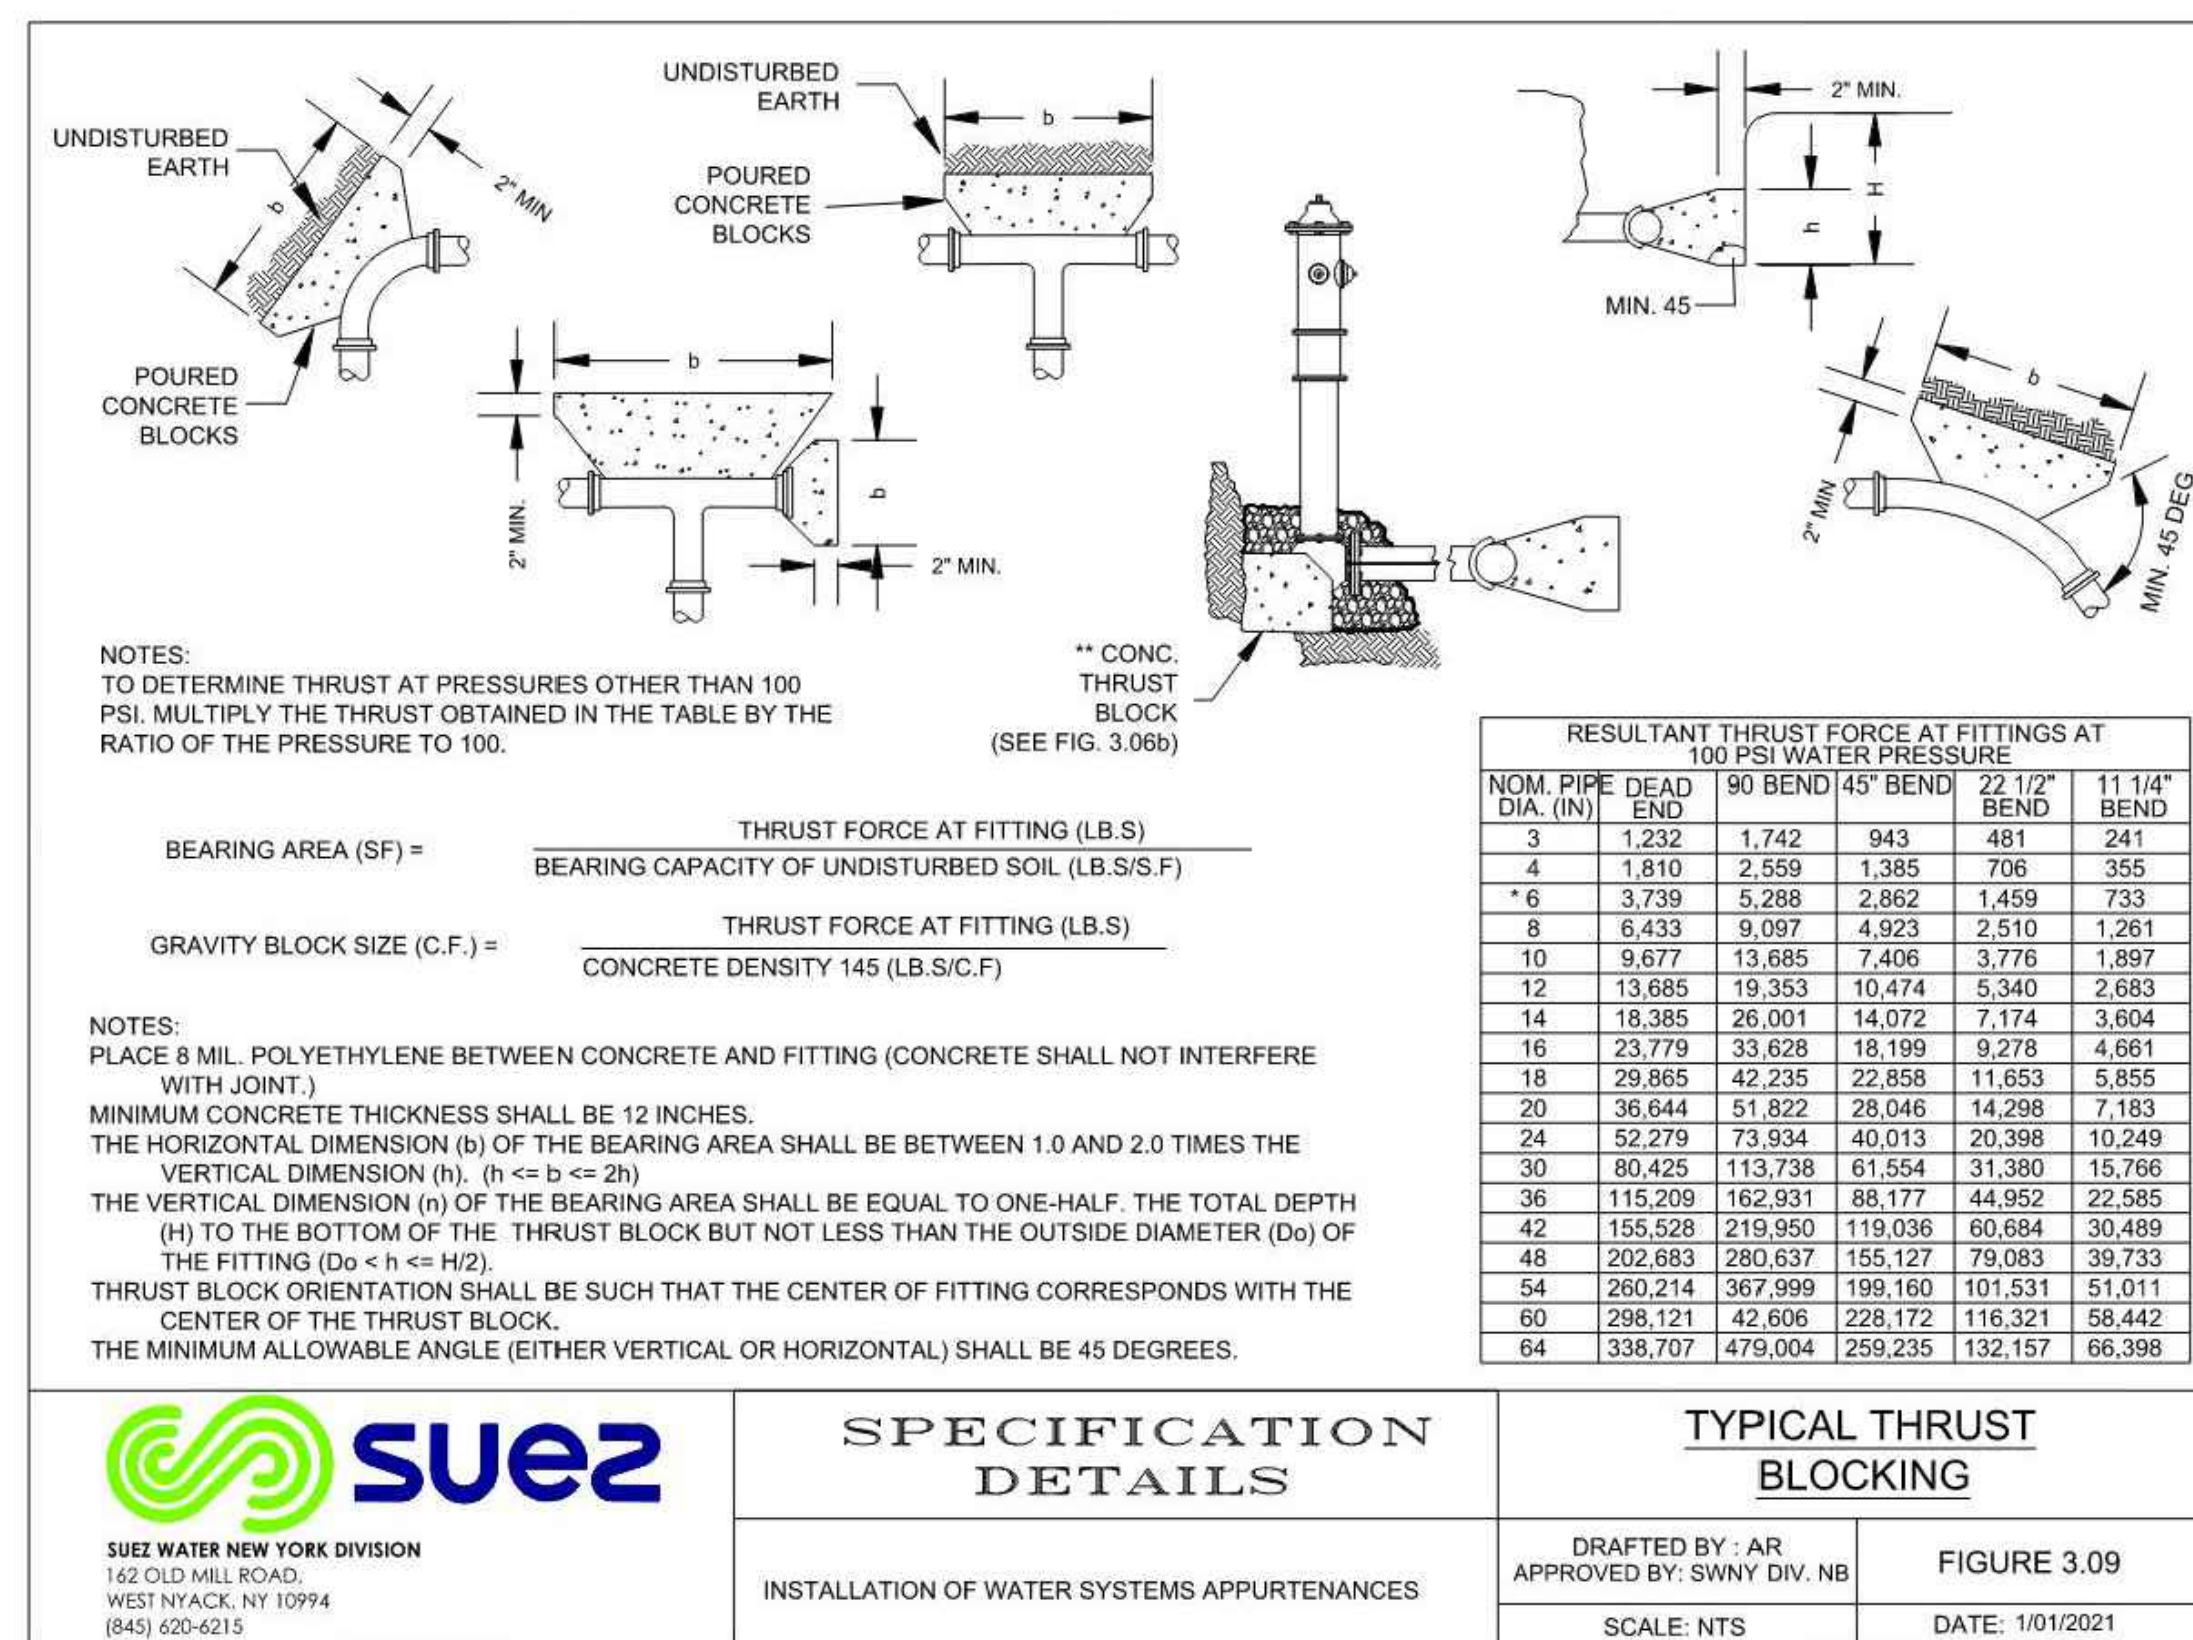

TYPICAL THRUST BLOCKING

58

ARCHITECT
di Domenico + Partners LLP
Architecture
Landscape Architecture
Planning
3743 Crescent Street, 3rd Floor
Long Island City, New York 11101
Tel 212-337-0400
Fax 212-337-3567

CIVIL PLANNING ENGINEER
JMC
JMC Planning Engineering Landscape Architecture & Land Surveying, PLLC
120 Bedford Road
Armonk, New York 10504
Tel 914-273-5225
Fax 914-273-2102

MEP ENGINEER
Burns
BURNS ENGINEERING, PC.
1261 Broadway, Suite 708
New York, New York 10001
Tel 212-962-3503

STRUCTURAL ENGINEER
GEI
GEI50
1385 Broadway, 20th FL
New York, New York 10018
Tel 212-687-8282



MANHATTAN BEER DISTRIBUTORS
20 DUNNIGAN DRIVE
SUFFERN, NEW YORK

REV	DESCRIPTION	DATE
1	ISSUED FOR DOB SUBMISSION	09.10.21
2	ISSUED FOR BID	10.15.21
3	REVISED BID/PERMIT SET	02.25.21
4	REVISED PER RFI #42D	07.05.22
5	REVISED/ISSUED FOR CONSTRUCTION	10.19.22

DRAWN BY: DC
CHECKED BY: JPM/JAR
APPROVED BY: DL
DATE: 09.10.2021
SCALE: N.T.S.
ISSUE:

DRAWING TITLE:
CONSTRUCTION
DETAILS

DWG NUMBER:

C-909

JMC PROJECT: 19005-1
SCR NA
DWG FILE: 19005-DETAL5.CDW