


COPYRIGHT © 2021 by JMC. All Rights Reserved. No part of this document may be reproduced, stored in a retrieval system, or transmitted in any form or by any means, electronic, mechanical, photocopying, recording or otherwise, without the prior written permission of JMC PLANNING ENGINEERING, LANDSCAPE ARCHITECTURE & LAND SURVEYING, PLLC (JMC SITE DEVELOPMENT CONSULTANTS, LLC) (JMC WATER CONSULTANTS, INC. (JMC). Any modification or alteration to this document without the written permission of JMC shall render them invalid and unusable.

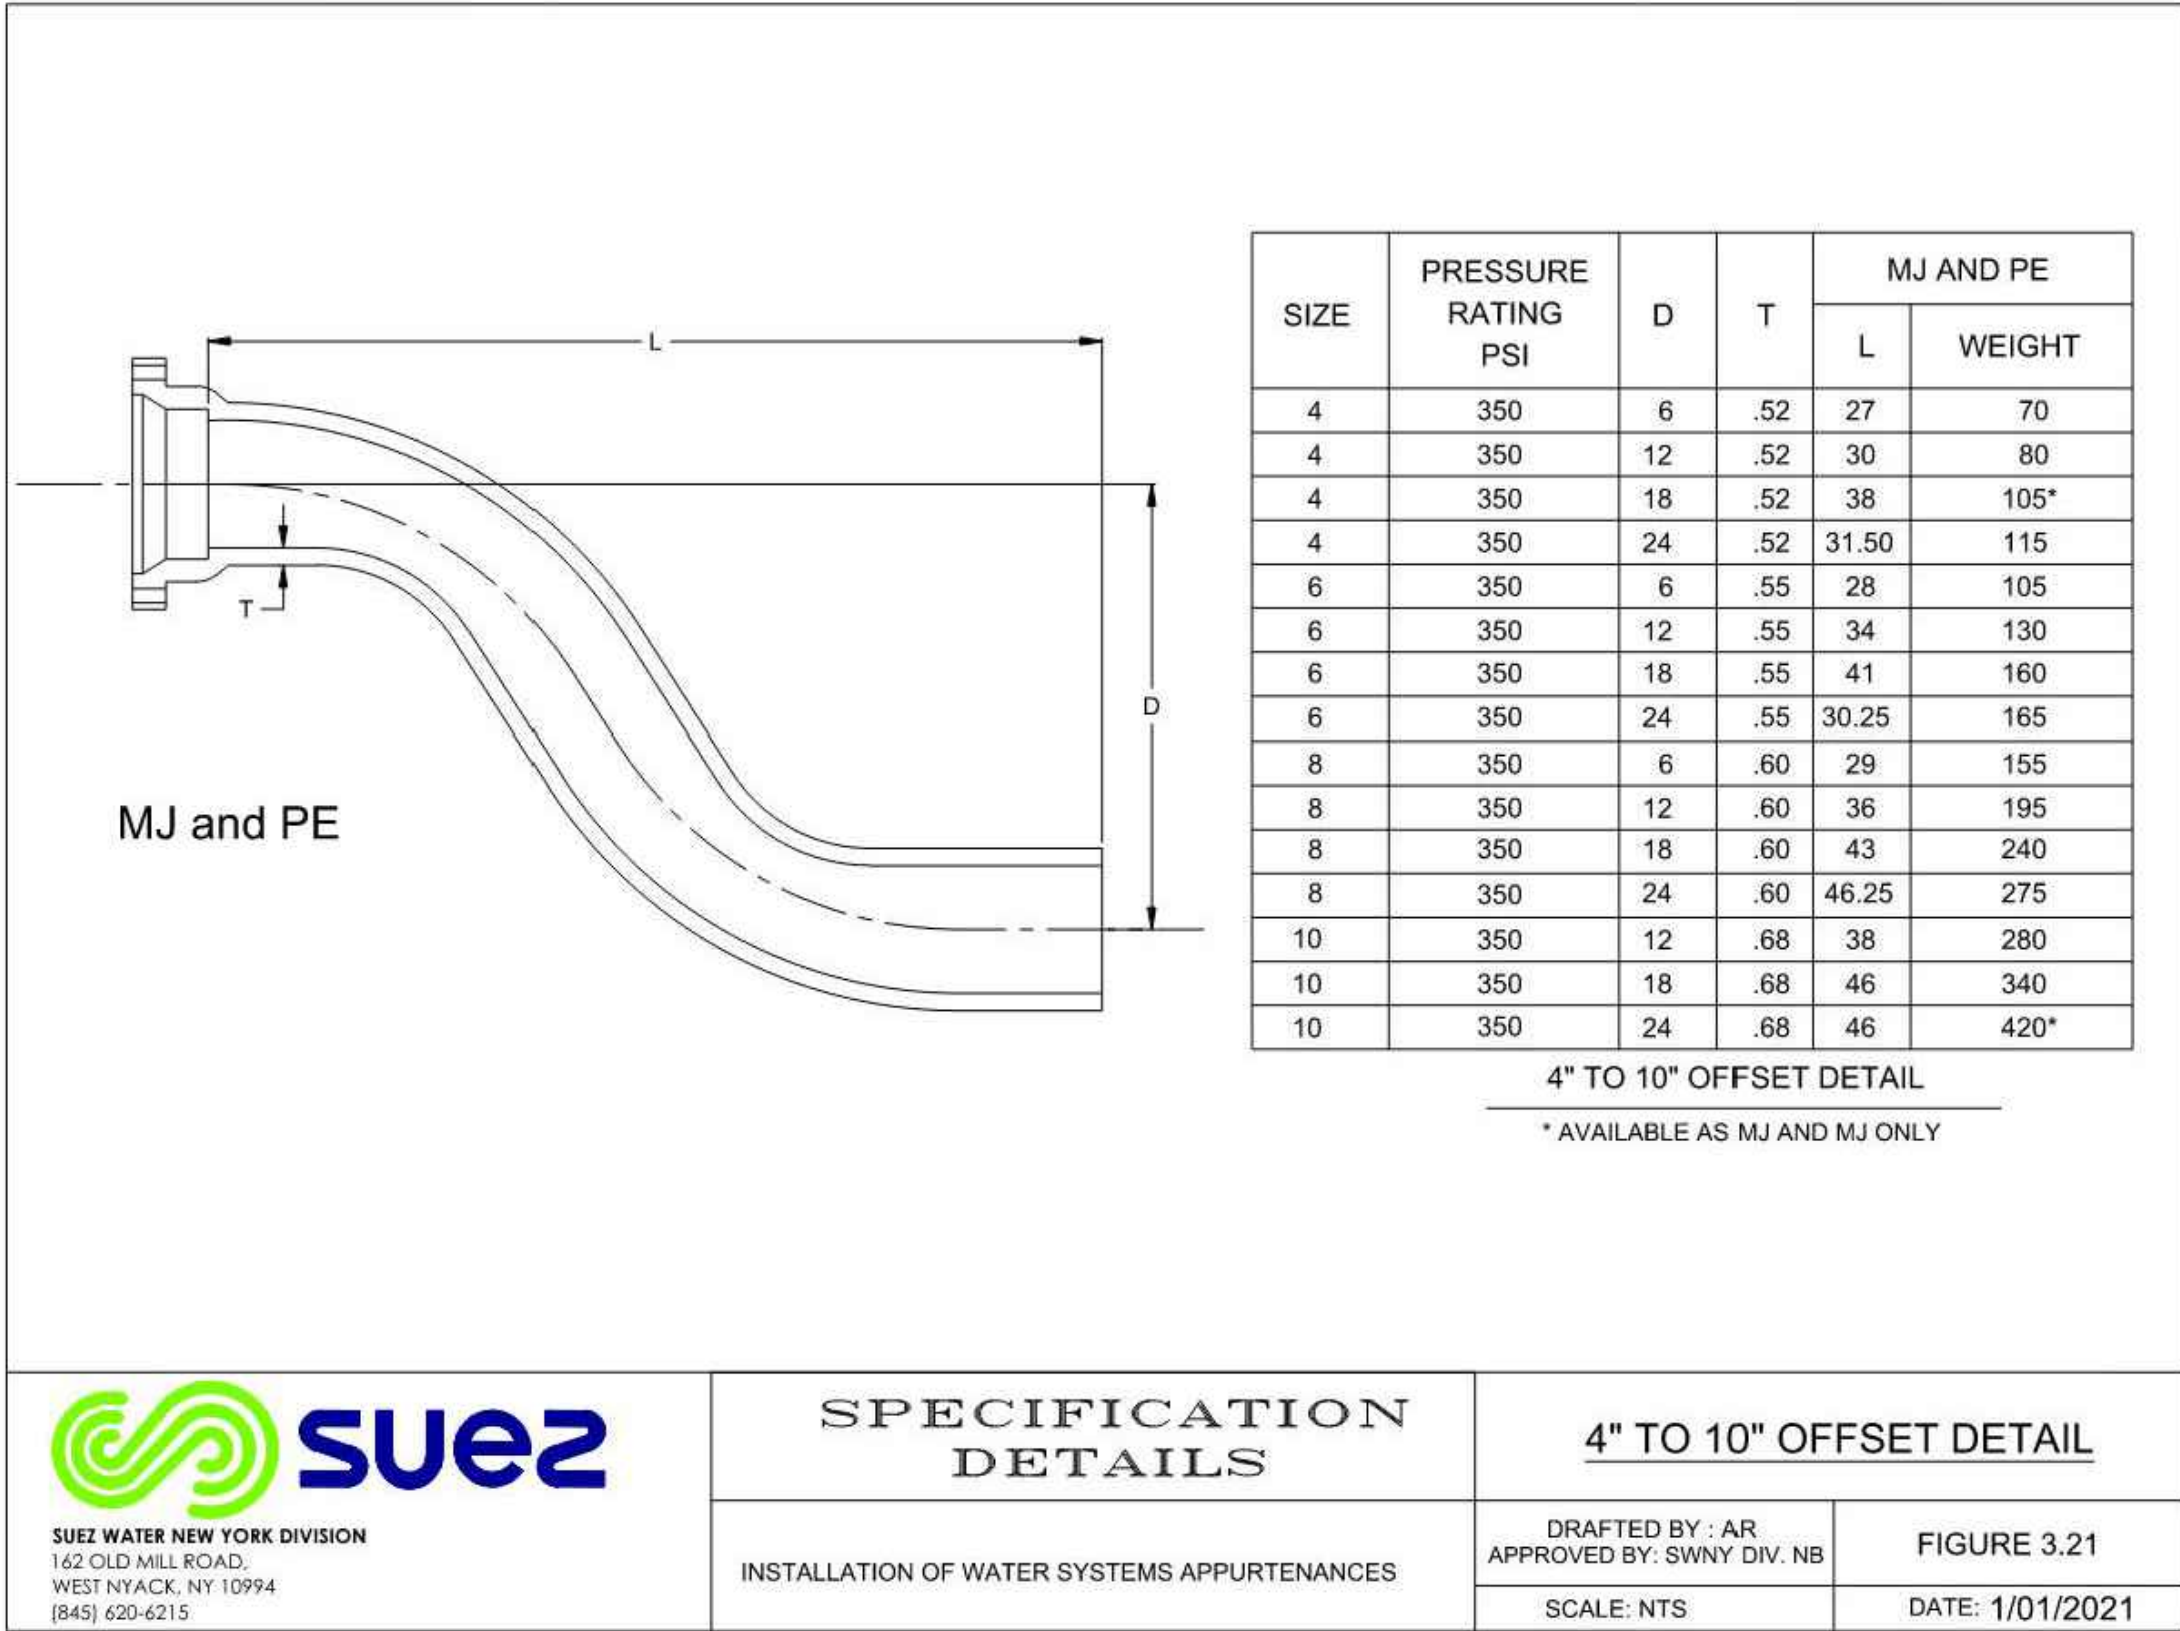

4" TO 10" OFFSET DETAIL

263

X

ANY ALTERATION OF PLANS,  
SPECIFICATIONS, PLATS AND  
REPORTS BEARING THE SEAL  
OF A LICENSED PROFESSIONAL  
ENGINEER OR LICENSED LAND  
SURVEYOR IS A VIOLATION OF  
SECTION 7209 OF THE NEW  
YORK STATE EDUCATION LAW,  
EXCEPT AS PROVIDED FOR BY  
SECTION 7209, SUBSECTION 2.

X

X

ARCHITECT  
di Domenico + Partners LLP  
Architecture  
Landscape Architecture  
Planning  
3743 Crescent Street, 3rd Floor  
Long Island City, New York 11101  
Tel 212-337-0400  
Fax 212-337-3567

CIVIL PLANNING ENGINEER  
JMC  
JMC Planning Engineering Landscape  
Architecture & Land Surveying, PLLC  
120 Bedford Road  
Armonk, New York 10504  
Tel 914-273-5225  
Fax 914-273-2102

MEP ENGINEER  
Burns  
BURNS ENGINEERING, PC.  
1261 Broadway, Suite 708  
New York, New York 10001  
Tel 212-962-3503

STRUCTURAL ENGINEER  
GEI  
GEI50  
1385 Broadway, 20th FL  
New York, New York 10018  
Tel 212-687-8282



MANHATTAN BEER DISTRIBUTORS  
20 DUNNIGAN DRIVE  
SUFFERN, NEW YORK

REV	DESCRIPTION	DATE
1	REVISED BID/PERMIT SET	02.25.21
2	REVISED PER RFI #42D	07.05.22
3	REVISED/ISSUED FOR CONSTRUCTION	10.19.22

DRAWN BY :	DC
CHECKED BY :	JPM/JAR
APPROVED BY :	DL
DATE :	02.25.2022
SCALE :	N.T.S
ISSUE :	

DRAWING TITLE : CONSTRUCTION DETAILS	
DWG NUMBER : C-911	JMC PROJECT: 19005-1 SCR NA DWG FILE: 19005-DETAILS-CD