


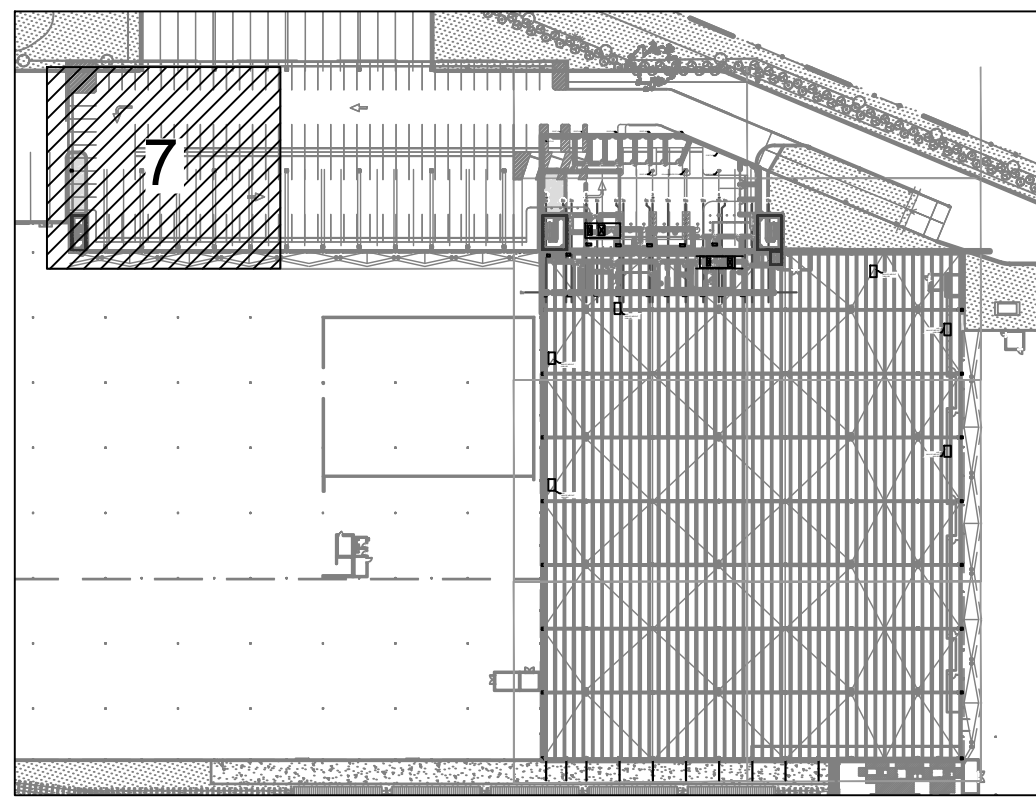

KEY PLAN
SCALE: N.T.S.


LEGEND

- TOS - DENOTES TOP OF STEEL ELEVATION
HP - DENOTES TOP OF STEEL HIGH POINT ELEVATION
LP - DENOTES TOP OF STEEL LOW POINT ELEVATION
C1 - COLUMN #
◀ - DENOTES MOMENT CONNECTION TO DEVELOP 80% MP

NOTE 1:
INSTALL CONCRETE COLUMN PROTECTION AT THIS COLUMNS. REFER TO SECTION ON DRAWING S107.

NOTE
SHEAR STUDS SHALL BE 3/4"-5" LONG (TYP) FOR 6" SLAB. INSTALL SHEAR STUD AT 1' O.C. MAXIMUM AT EVERY BEAM MINIMUM (UNO)

PARKING SLAB SHALL BE REINFORCED WITH 6X6-W2.9XW2.9 WWF

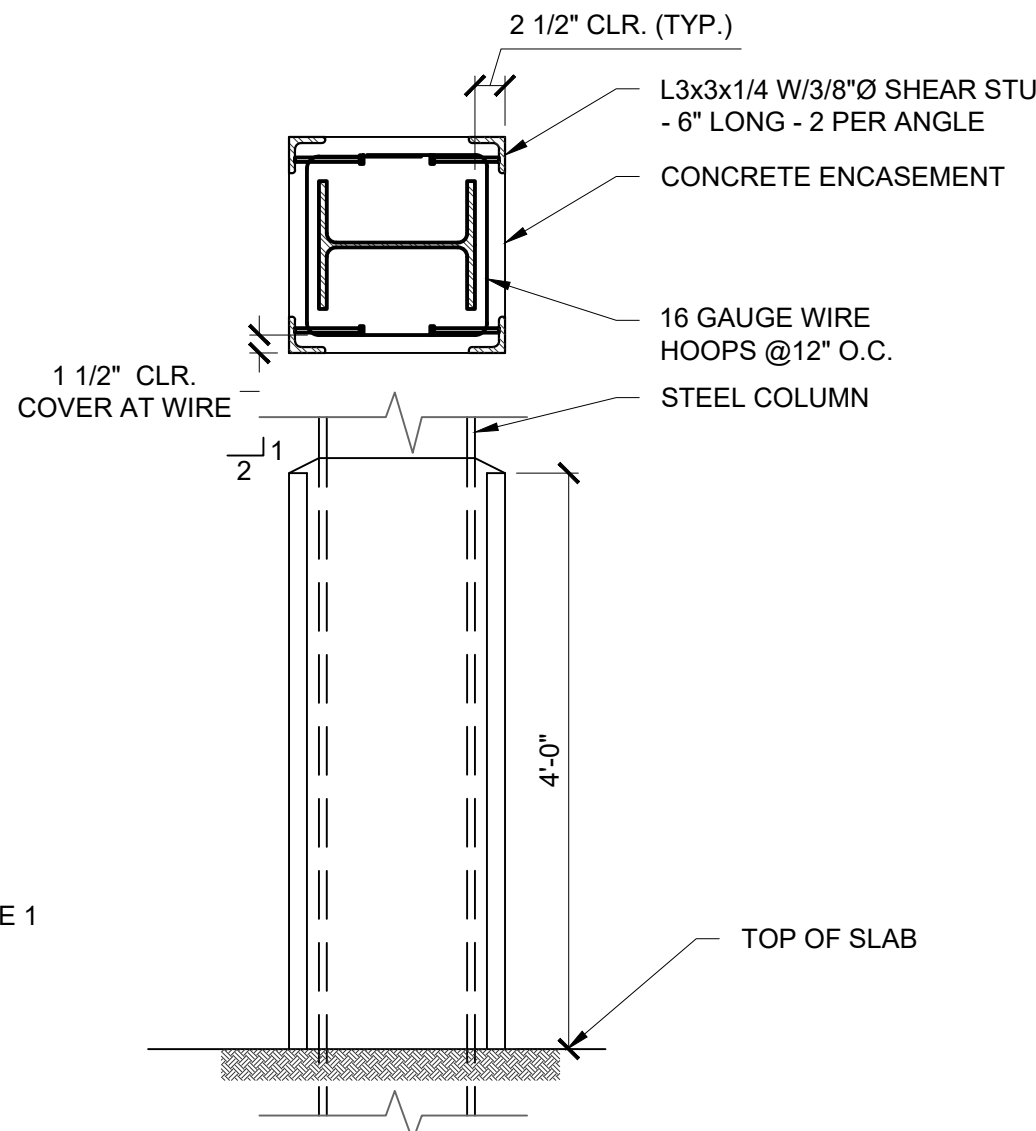

1 CONCRETE ENCASEMENT DETAIL
SCALE: 3/4" = 1'-0"

7 PART PLAN
SCALE: 1/8" = 1'-0"
TOS 429.58

ARCHITECT
di Domenico + Partners LLP
Architecture
Landscape Architecture
Planning
3743 Crescent Street, 3rd Floor
Long Island City, New York 11101
Tel 212-337-0400
Fax 212-337-3567

CIVIL PLANNING ENGINEER
JMC
JMC Planning Engineering Landscape
Architecture & Land Surveying, PLLC
120 Bedford Road
Armonk, New York 10504
Tel 914-273-5225
Fax 914-273-2102

MEP ENGINEER
Burns
BURNS ENGINEERING, PC.
1261 Broadway, Suite 708
New York, New York 10001
Tel 212-962-3503

STRUCTURAL ENGINEER
GEI
530 7th Avenue, Suite 2007
New York, New York 10018
Tel 212-687-8282



MANHATTAN BEER DISTRIBUTORS
20 DUNNIGAN DRIVE
SUFFERN, NEW YORK

0	ISSUED FOR DOB SUBMISSION	DATE
1	ISSUED FOR BID	10.15.21
2	CD SET	11.30.21
3	REVISED BID SET	01.20.22
4	ISSUED FOR CONSTRUCTION	04.04.22

DRAWN BY : D. CHECHURIN
CHECKED BY : P. BRUNO
APPROVED BY : P. BRUNO
DATE : 9/10/2021
SCALE : AS SHOWN

DRAWING TITLE :

PARKING FRAMING
PART PLAN



DWG NUMBER :
S-107
12 OF 61
4/4/22