




1 TYP. SLAB DECK WELDING
SCALE: 3/4"=1'-0"

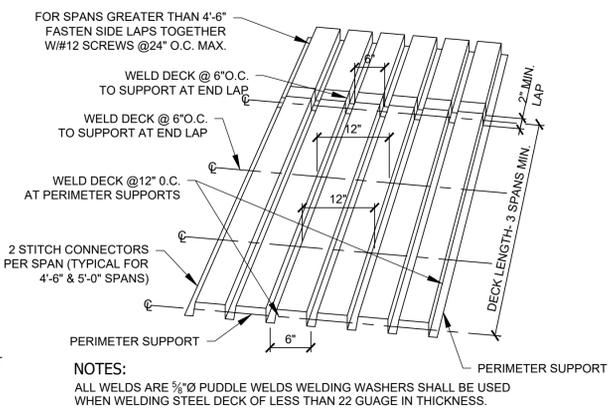


2 TYP. SLAB ROOF WELDING
SCALE: 3/4"=1'-0"

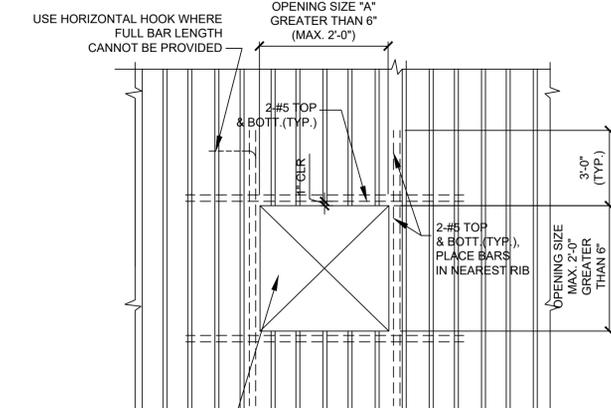


4 DECK OPENING
SCALE: 1/2"=1'-0"

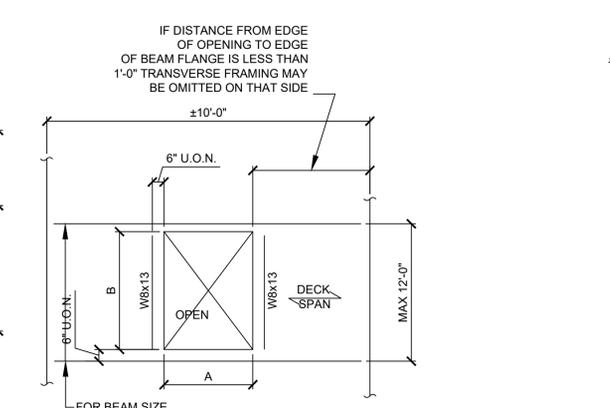


5 DECK OPENING
SCALE: 1/2"=1'-0"

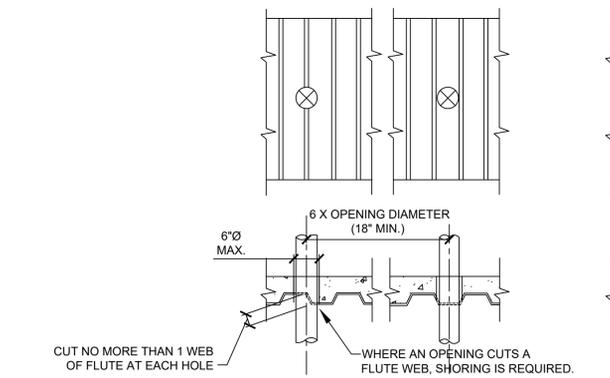


3 TYP. METAL DECK OPENING
SCALE: 3/4"=1'-0"

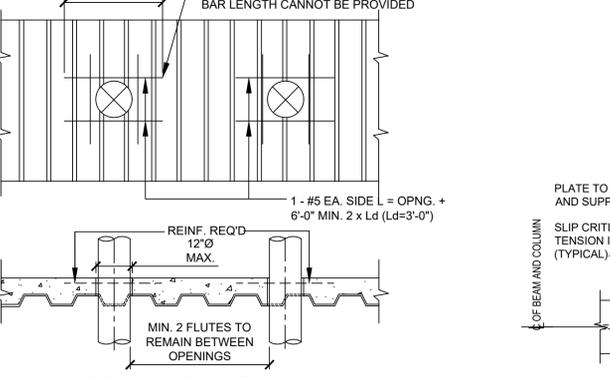


4 DECK OPENING
SCALE: 3/4"=1'-0"

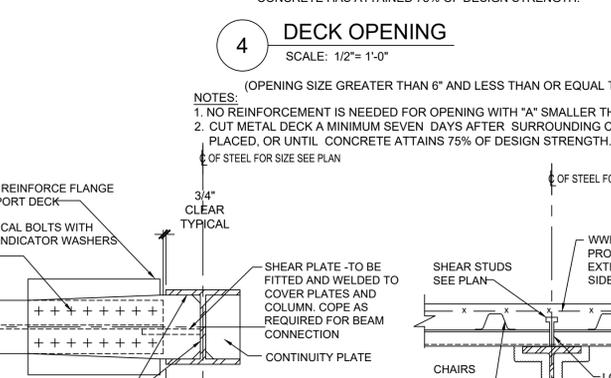


5 TYPICAL DECK SUPPORT AT BEAM MOMENT CONNECTION TO COLUMN WEB
SCALE: 3/4"=1'-0"

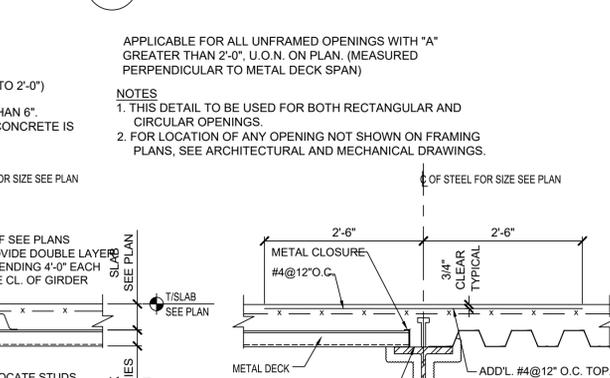


10 TYPICAL FLOOR FRAMING
SCALE: 3/4"=1'-0"

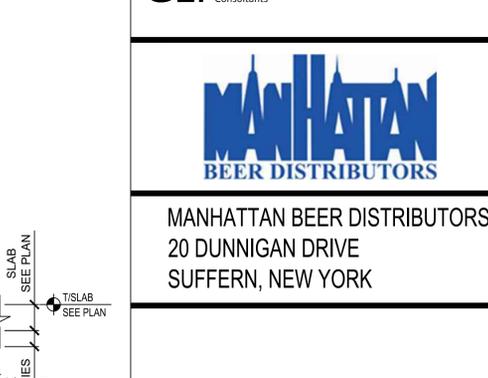


11 TYPICAL REINFORCING OVER GIRDERS OR DIRECTION CHANGE OF METAL DECK
SCALE: 3/4"=1'-0"

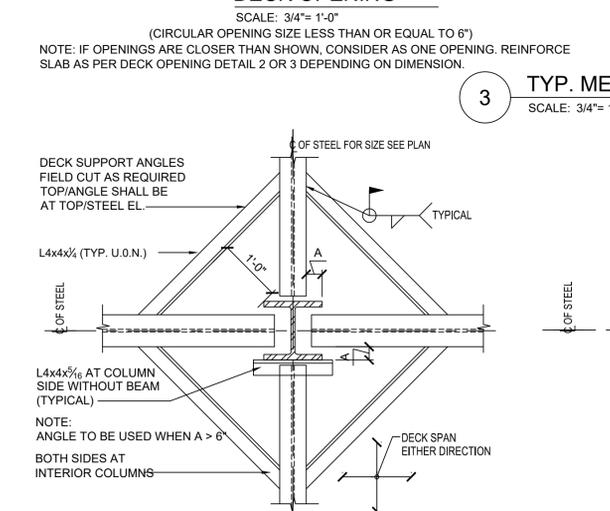


3 TYPICAL DECK SUPPORT AT INTERIOR OR EXTERIOR COLUMNS
SCALE: 3/4"=1'-0"

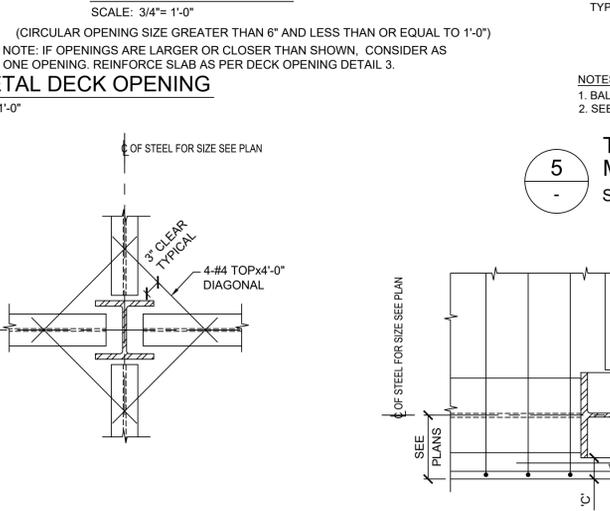


4 TYPICAL SLAB REINFORCING AT INTERIOR COLUMNS
SCALE: 3/4"=1'-0"

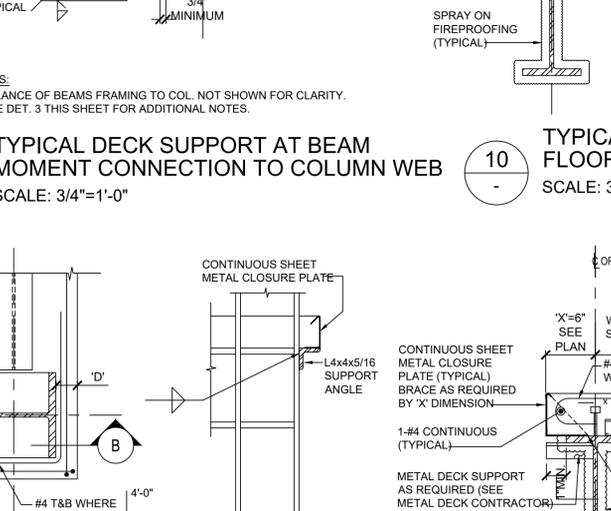


8 TYPICAL SLAB REINFORCING AT CORNER COLUMNS
SCALE: 3/4"=1'-0"

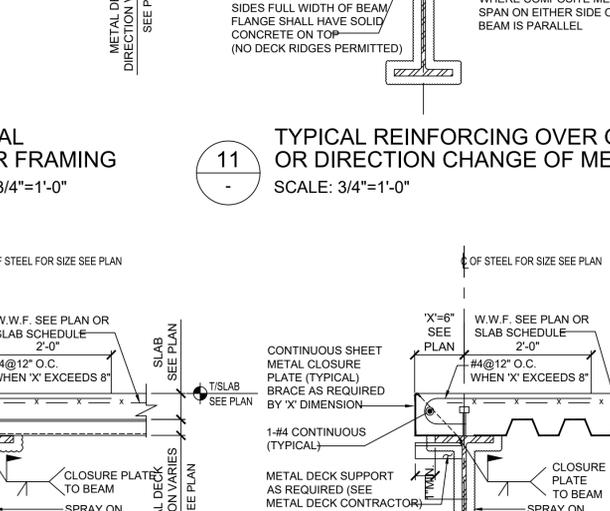


15 TYPICAL SLAB EDGE AT INTERIOR OPENINGS
SCALE: 3/4"=1'-0"

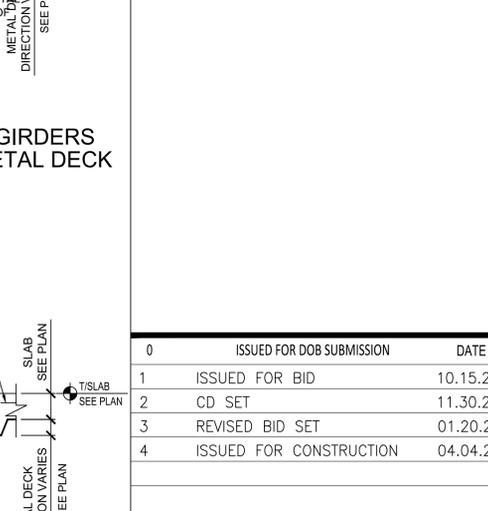


16 TYPICAL SLAB EDGE
SCALE: 3/4"=1'-0"

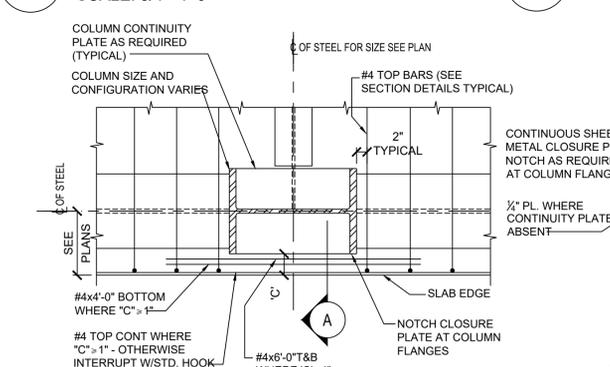

8 TYPICAL SLAB REINFORCING AT EXTERIOR COLUMNS
SCALE: 3/4"=1'-0"

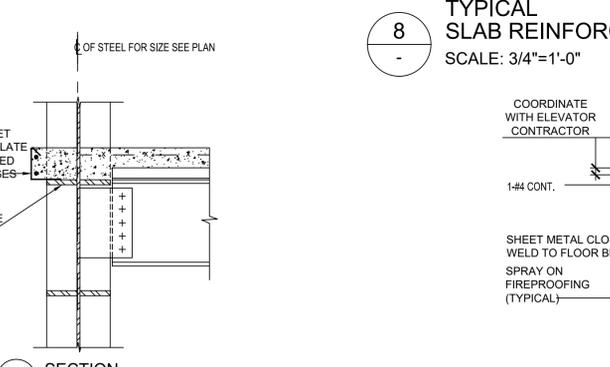

12 TYPICAL SLAB SLAB EDGE AT ELEVATOR SILL
SCALE: 3/4"=1'-0"

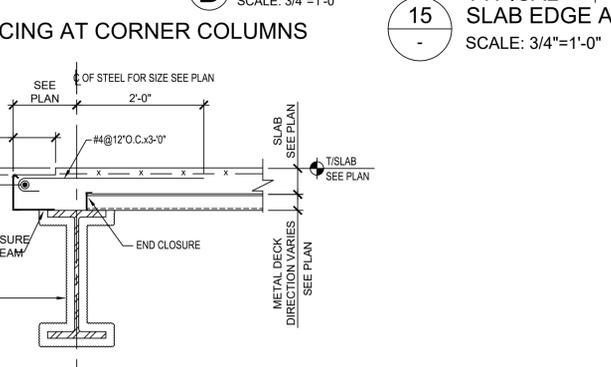

17 TYPICAL SLAB SLAB EDGE AT STAIR LANDING
SCALE: 3/4"=1'-0"

ARCHITECT
di Domenico + Partners LLP
Architecture
Landscape Architecture
Planning
3743 Crescent Street, 3rd Floor
Long Island City, New York 11101
Tel 212-337-0400
Fax 212-337-3567

CIVIL PLANNING ENGINEER
JMC
JMC Planning Engineering Landscape
Architecture & Land Surveying, PLLC
120 Bedford Road
Armonk, New York 10504
Tel 914-273-5225
Fax 914-273-2102

MEP ENGINEER
Burns BURNS ENGINEERING, PC.
1261 Broadway, Suite 708
New York, New York 10001
Tel 212-962-3503

STRUCTURAL ENGINEER
GEI GEI
530 7th Avenue, Suite 2007
New York, New York 10018
Tel 212-687-8282



MANHATTAN BEER DISTRIBUTORS
20 DUNNIGAN DRIVE
SUFFERN, NEW YORK

0	ISSUED FOR DOB SUBMISSION	DATE
1	ISSUED FOR BID	10.15.21
2	CD SET	11.30.21
3	REVISED BID SET	01.20.22
4	ISSUED FOR CONSTRUCTION	04.04.22

DRAWN BY : D. CHECHURIN
CHECKED BY : P. BRUNO
APPROVED BY : P. BRUNO
DATE : 9/10/2021
SCALE : AS SHOWN

DRAWING TITLE :

METAL DECK DETAILS

DWG NUMBER :
S-202
21 OF 61

