



2 PLUMBING 1ST FLOOR COMPRESSED AIR ROOM PART PLAN
P-402 1/8" = 1'-0"

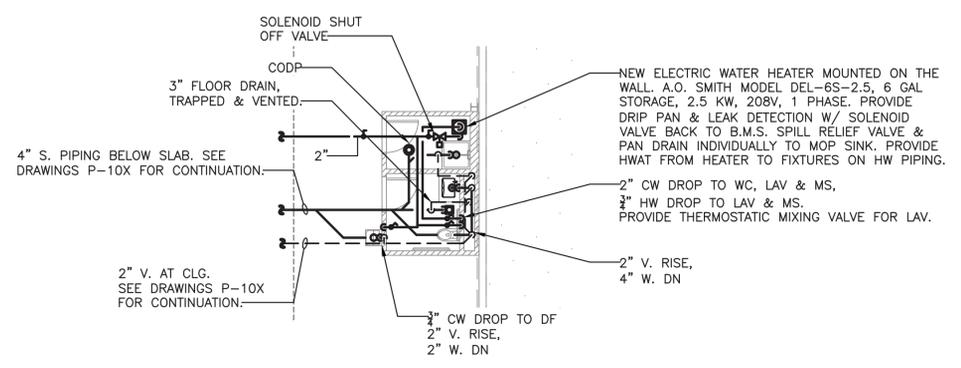

2 10 DUNNIGAN RESTROOM PART PLAN
P-402 1/8" = 1'-0"

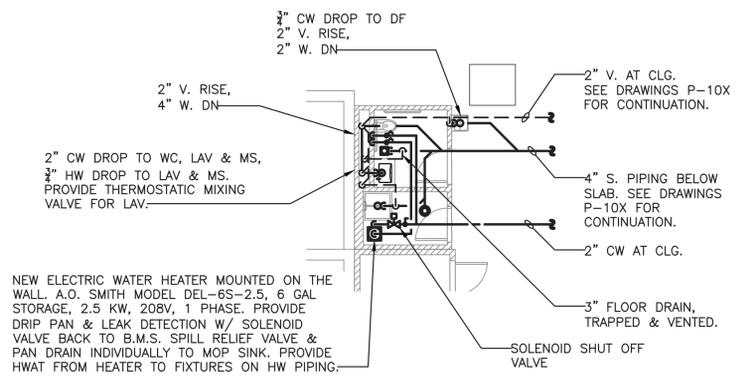

2 20 DUNNIGAN RESTROOM PART PLAN
P-402 1/8" = 1'-0"

ARCHITECT
di Domenico + Partners LLP
Architecture
Landscape Architecture
Planning
3743 Crescent Street, 3rd Floor
Long Island City, New York 11101
Tel 212-337-0400
Fax 212-337-3567

CIVIL PLANNING ENGINEER
JMC
JMC Planning Engineering Landscape
Architecture & Land Surveying, PLLC
120 Bedford Road
Armonk, New York 10504
Tel 914-273-5225
Fax 914-273-2102

MEP ENGINEER
Burns BURNS ENGINEERING, PC.
1261 Broadway, Suite 708
New York, New York 10001
Tel 212-962-3503

STRUCTURAL ENGINEER
GEI GEI50
1385 Broadway, 20th FL
New York, New York 10018
Tel 212-687-8282



MANHATTAN BEER DISTRIBUTORS
20 DUNNIGAN DRIVE
SUFFERN, NEW YORK

KEY PLAN

REV	DESCRIPTION	DATE
	ISSUED FOR DOB SUBMISSION	09/10/2021
	ISSUED FOR BID	10/15/2021

DRAWN BY: M.ESPINAL
CHECKED BY: J.CLARK
APPROVED BY: J.MIZRAHI
DATE: 04/16/21
SCALE: 1/8" = 1'-0"

DRAWING TITLE:
PLUMBING L1 PART PLANS

DWG NUMBER:
P-402

TO THE BEST KNOWLEDGE, BELIEF AND PROFESSIONAL JUDGEMENT, THESE PLANS AND SPECIFICATIONS ARE IN COMPLIANCE WITH THE 2020 ENERGY CONSERVATION CONSTRUCTION CODE OF NEW YORK STATE.