
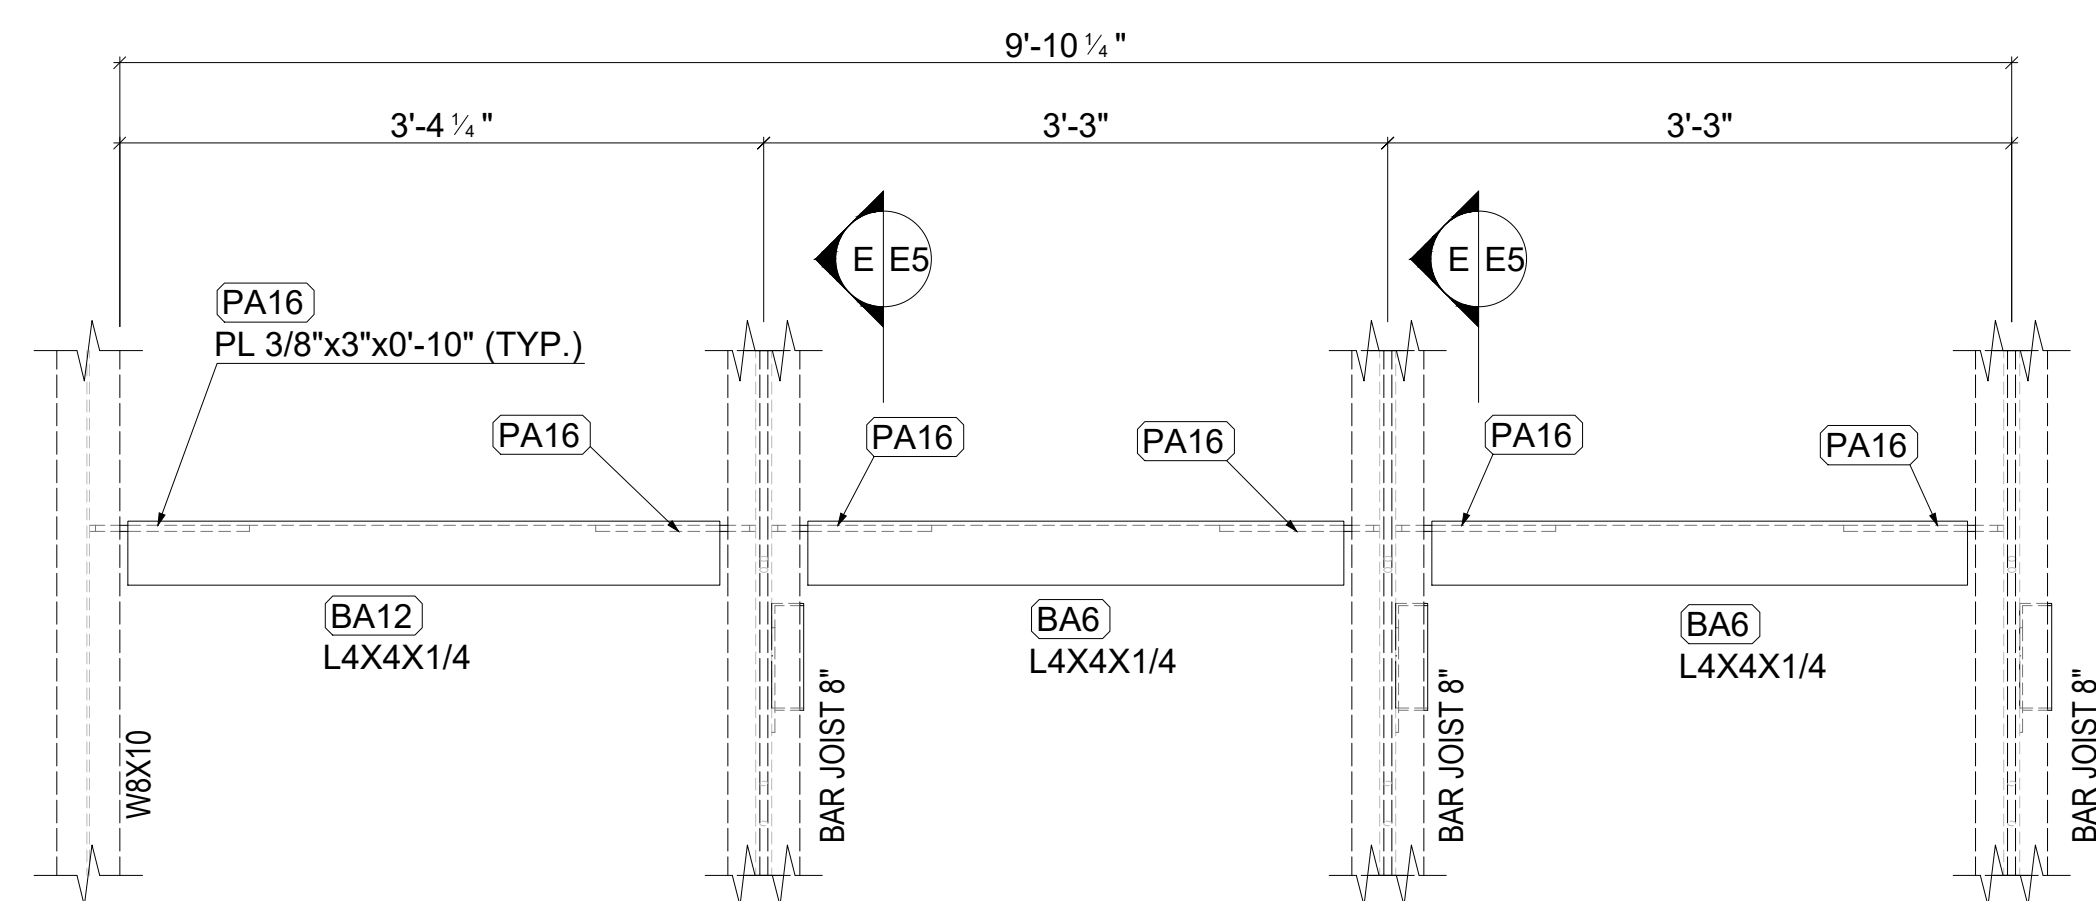
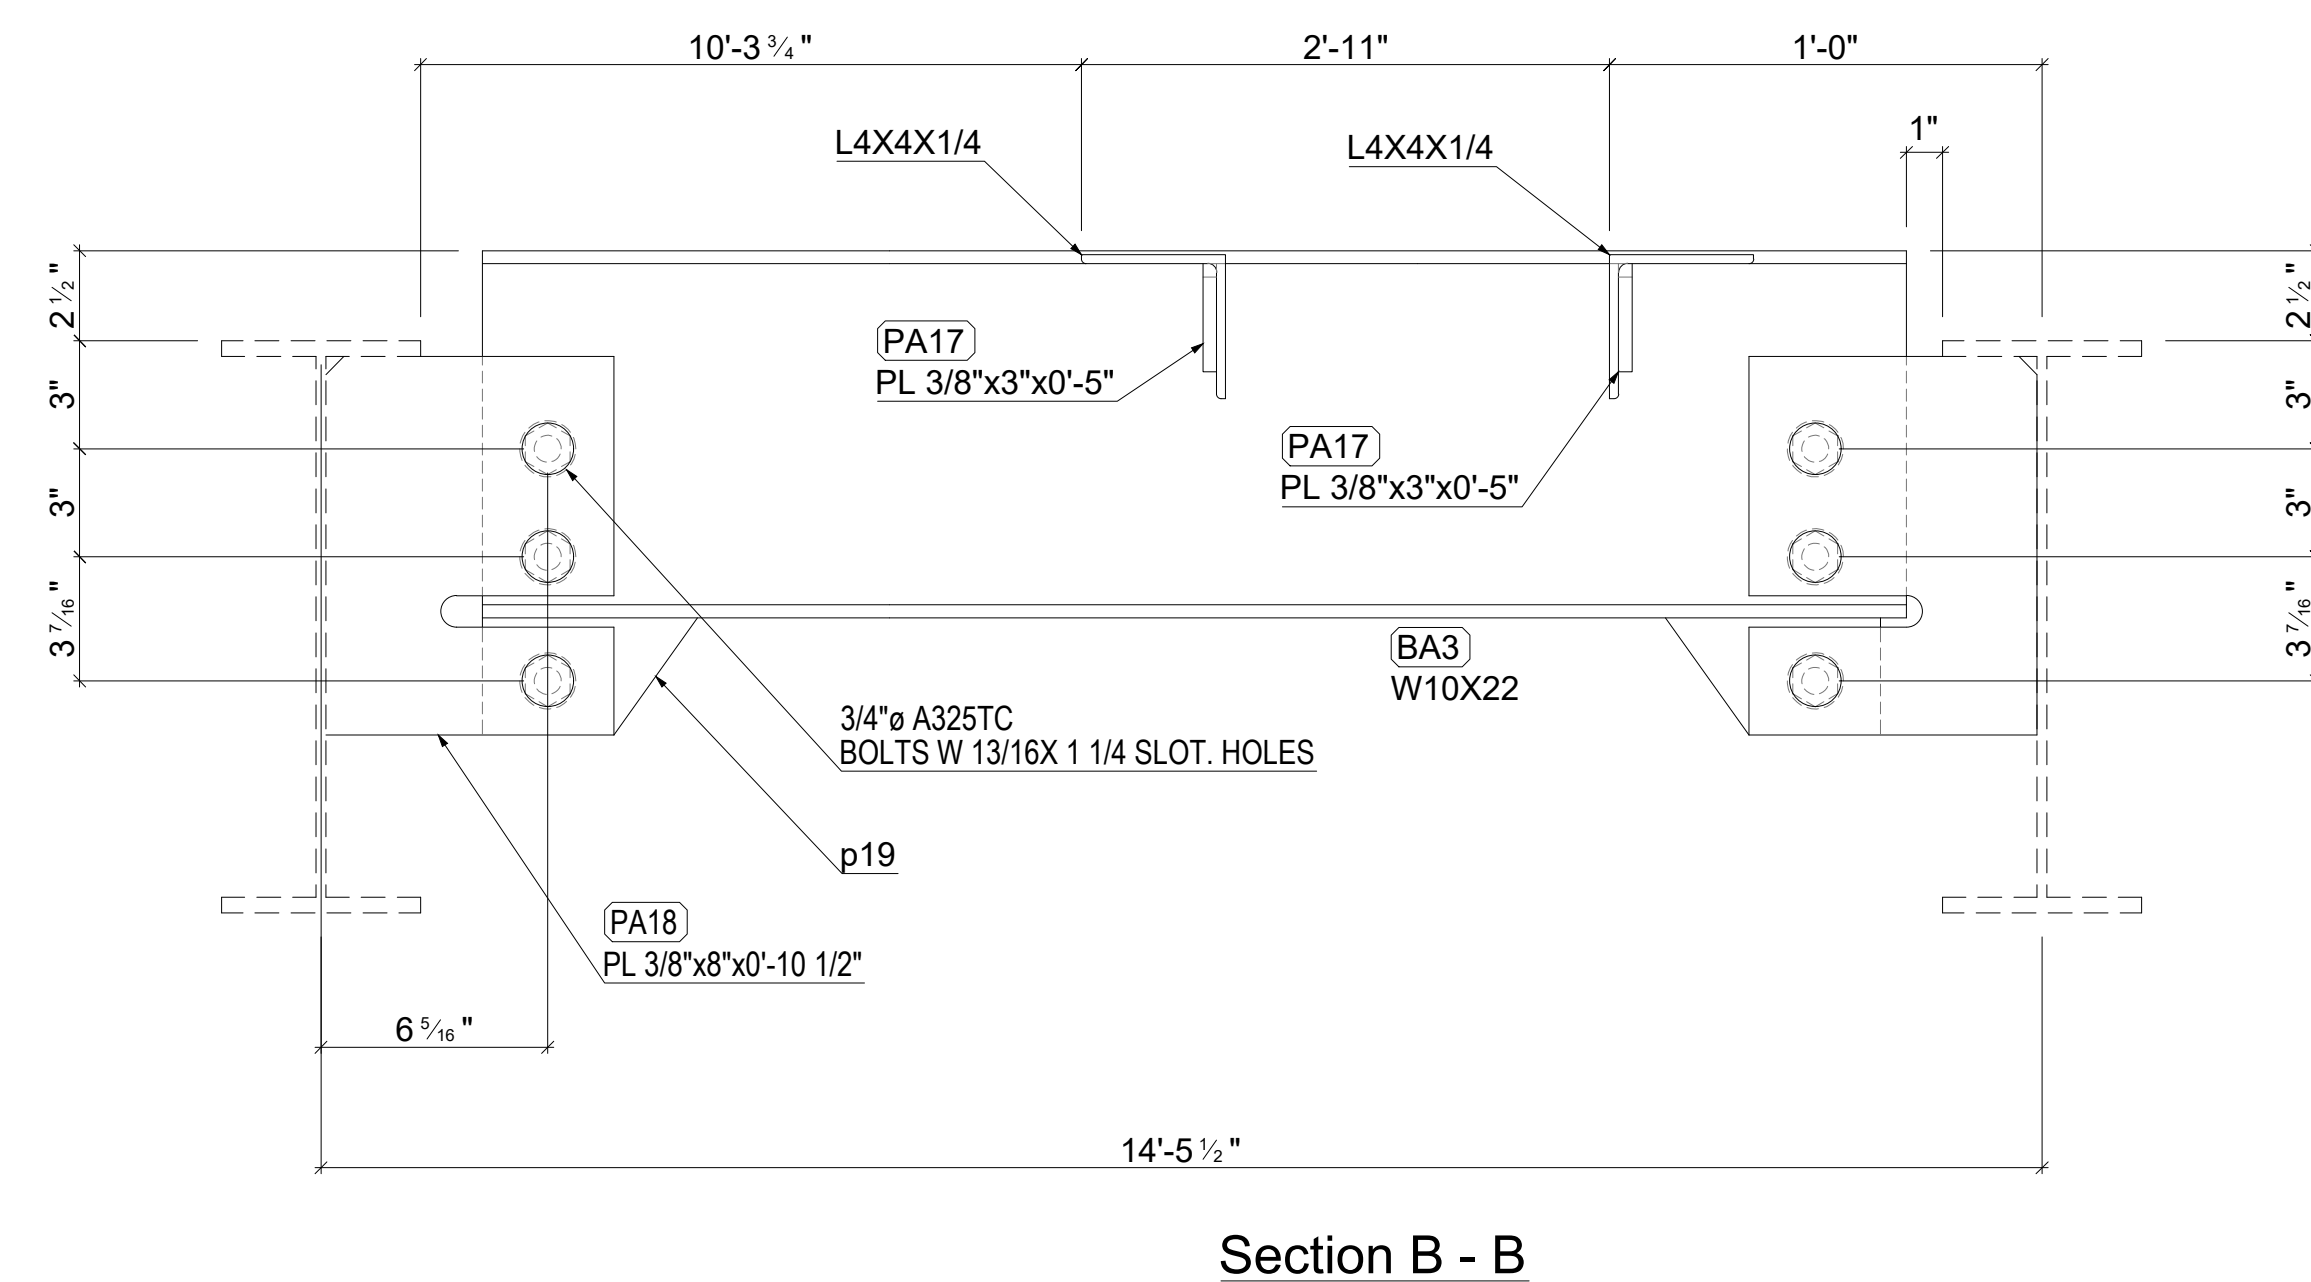
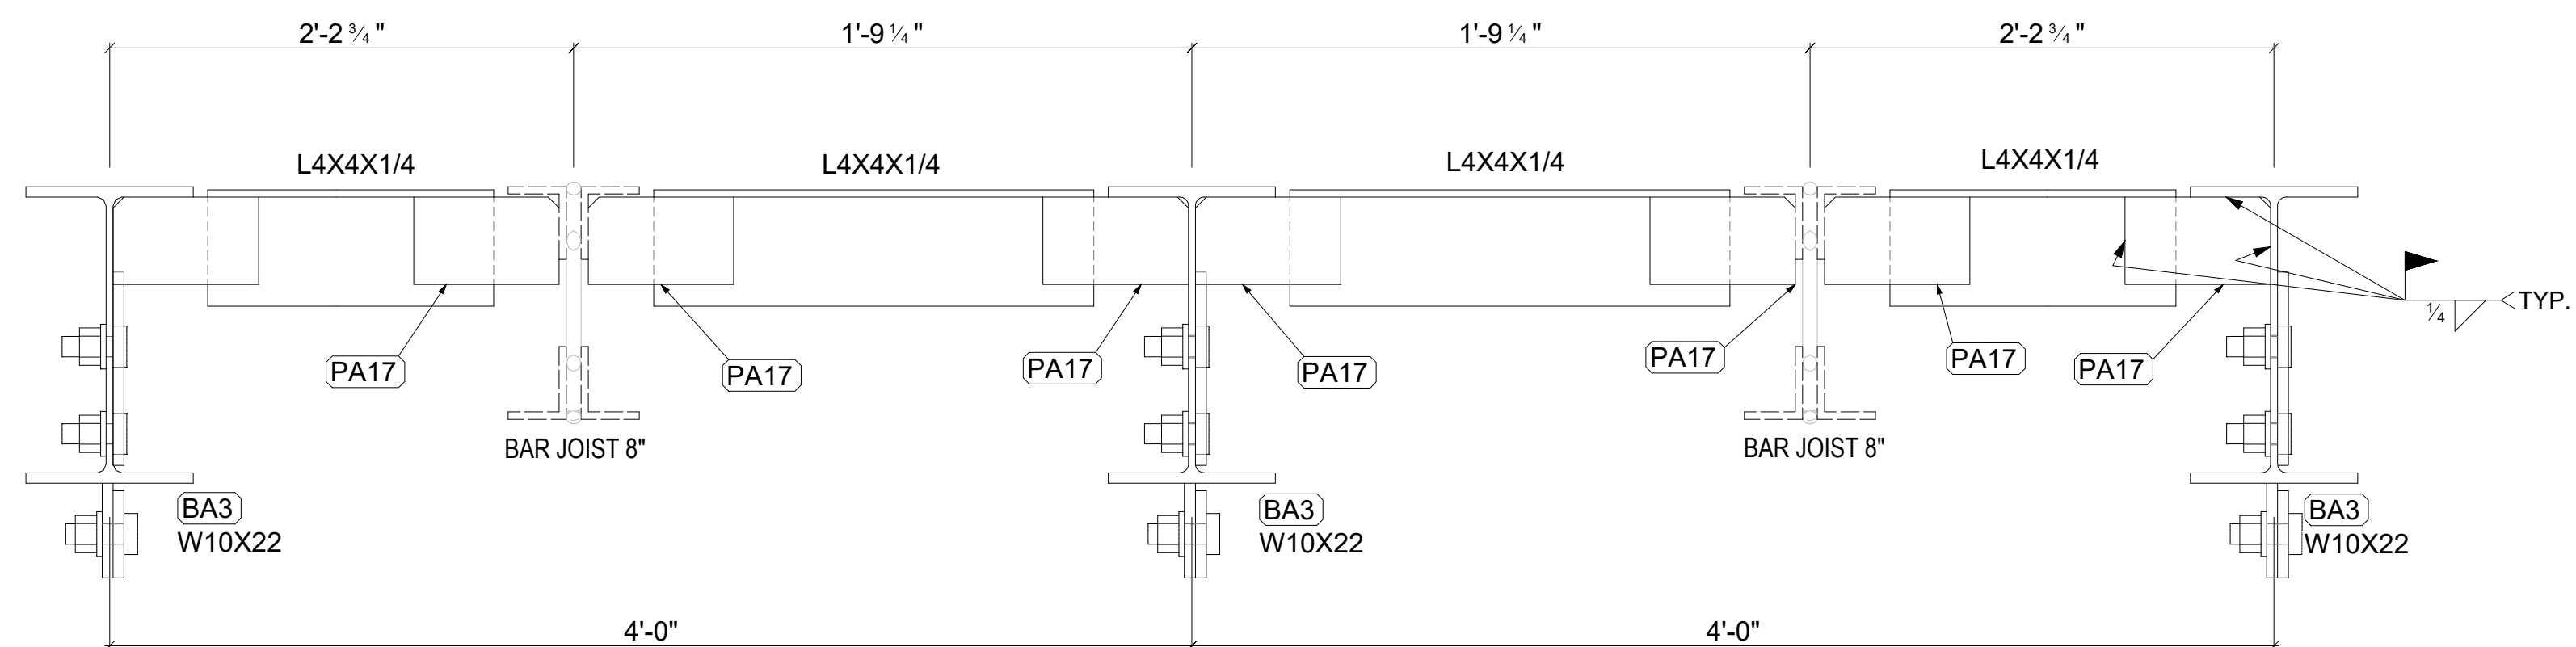
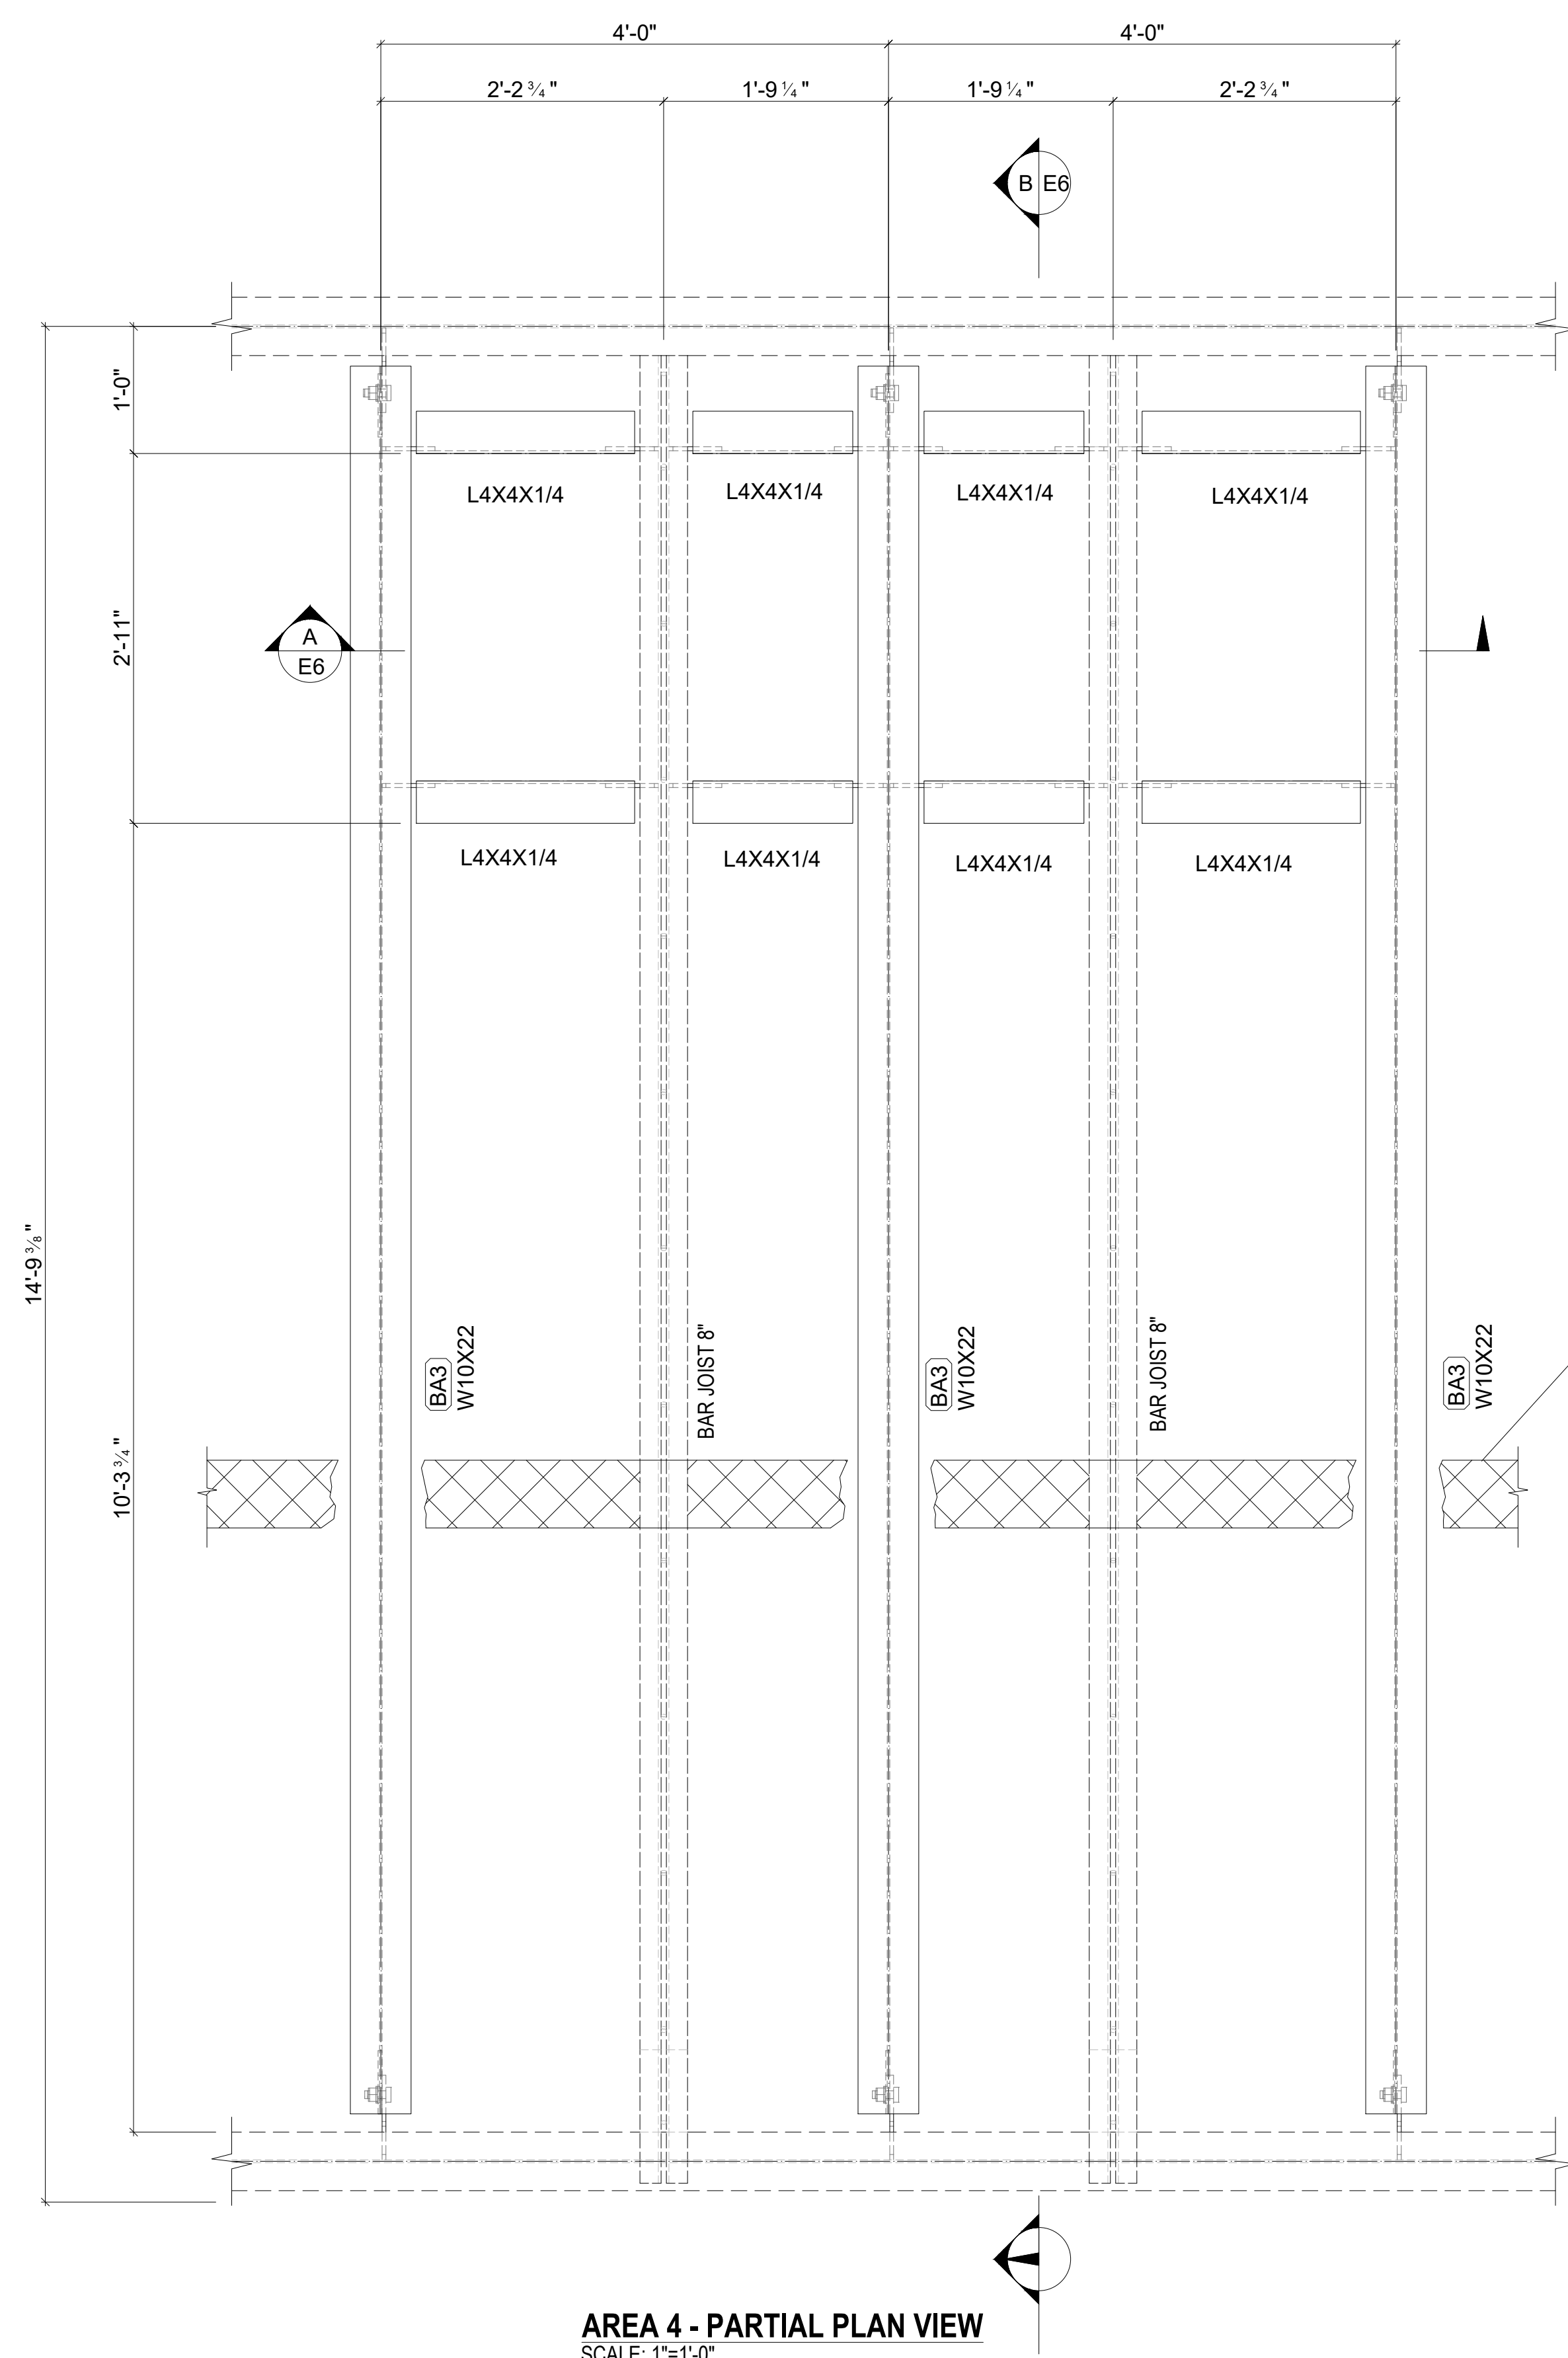


[illegible]

C	12/29/23	FOR APPROVAL				ASa	
B	11/29/23	FOR APPROVAL				ASa	
A	11/03/23	FOR APPROVAL				ASa	
REV.	DATE	DESCRIPTION	DATE	PRINTS	ISSUE	FOR	
FABRICATION		FIELD		UNITED IRON ACTION CODE			
				FE	FD	PU	
APPROVED AS NOTED				DRWG. DATE		10/02/23	
APPROVED				DRAWN BY		ASa	
				CHECKED BY		RD	
914-667-5700 212-365-2275				FAX-914-667-5925			

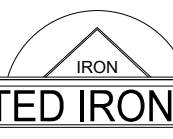

6. ROSLIN PLACE

MOUNT VERNON, N.Y.
10550-4387

JOB Barr Middle School
Roof reinforcements

ARCH. KSQ DESIGN - 215W 40th Street NY

G.C. _____

TITLE **ROOF REINFORCEMENTS**

JOB NO.	BILL NO.	EXTRA NO.	DRWG. NO.
2346	B 01	X	E6