


DRAWING NOTES AND SYMBOLS

- ELEVATIONS TAKEN FROM 1st FLOOR - 261'-0"
- SCAN ABOVE CEILING TILES UNAVAILABLE, V.I.F.

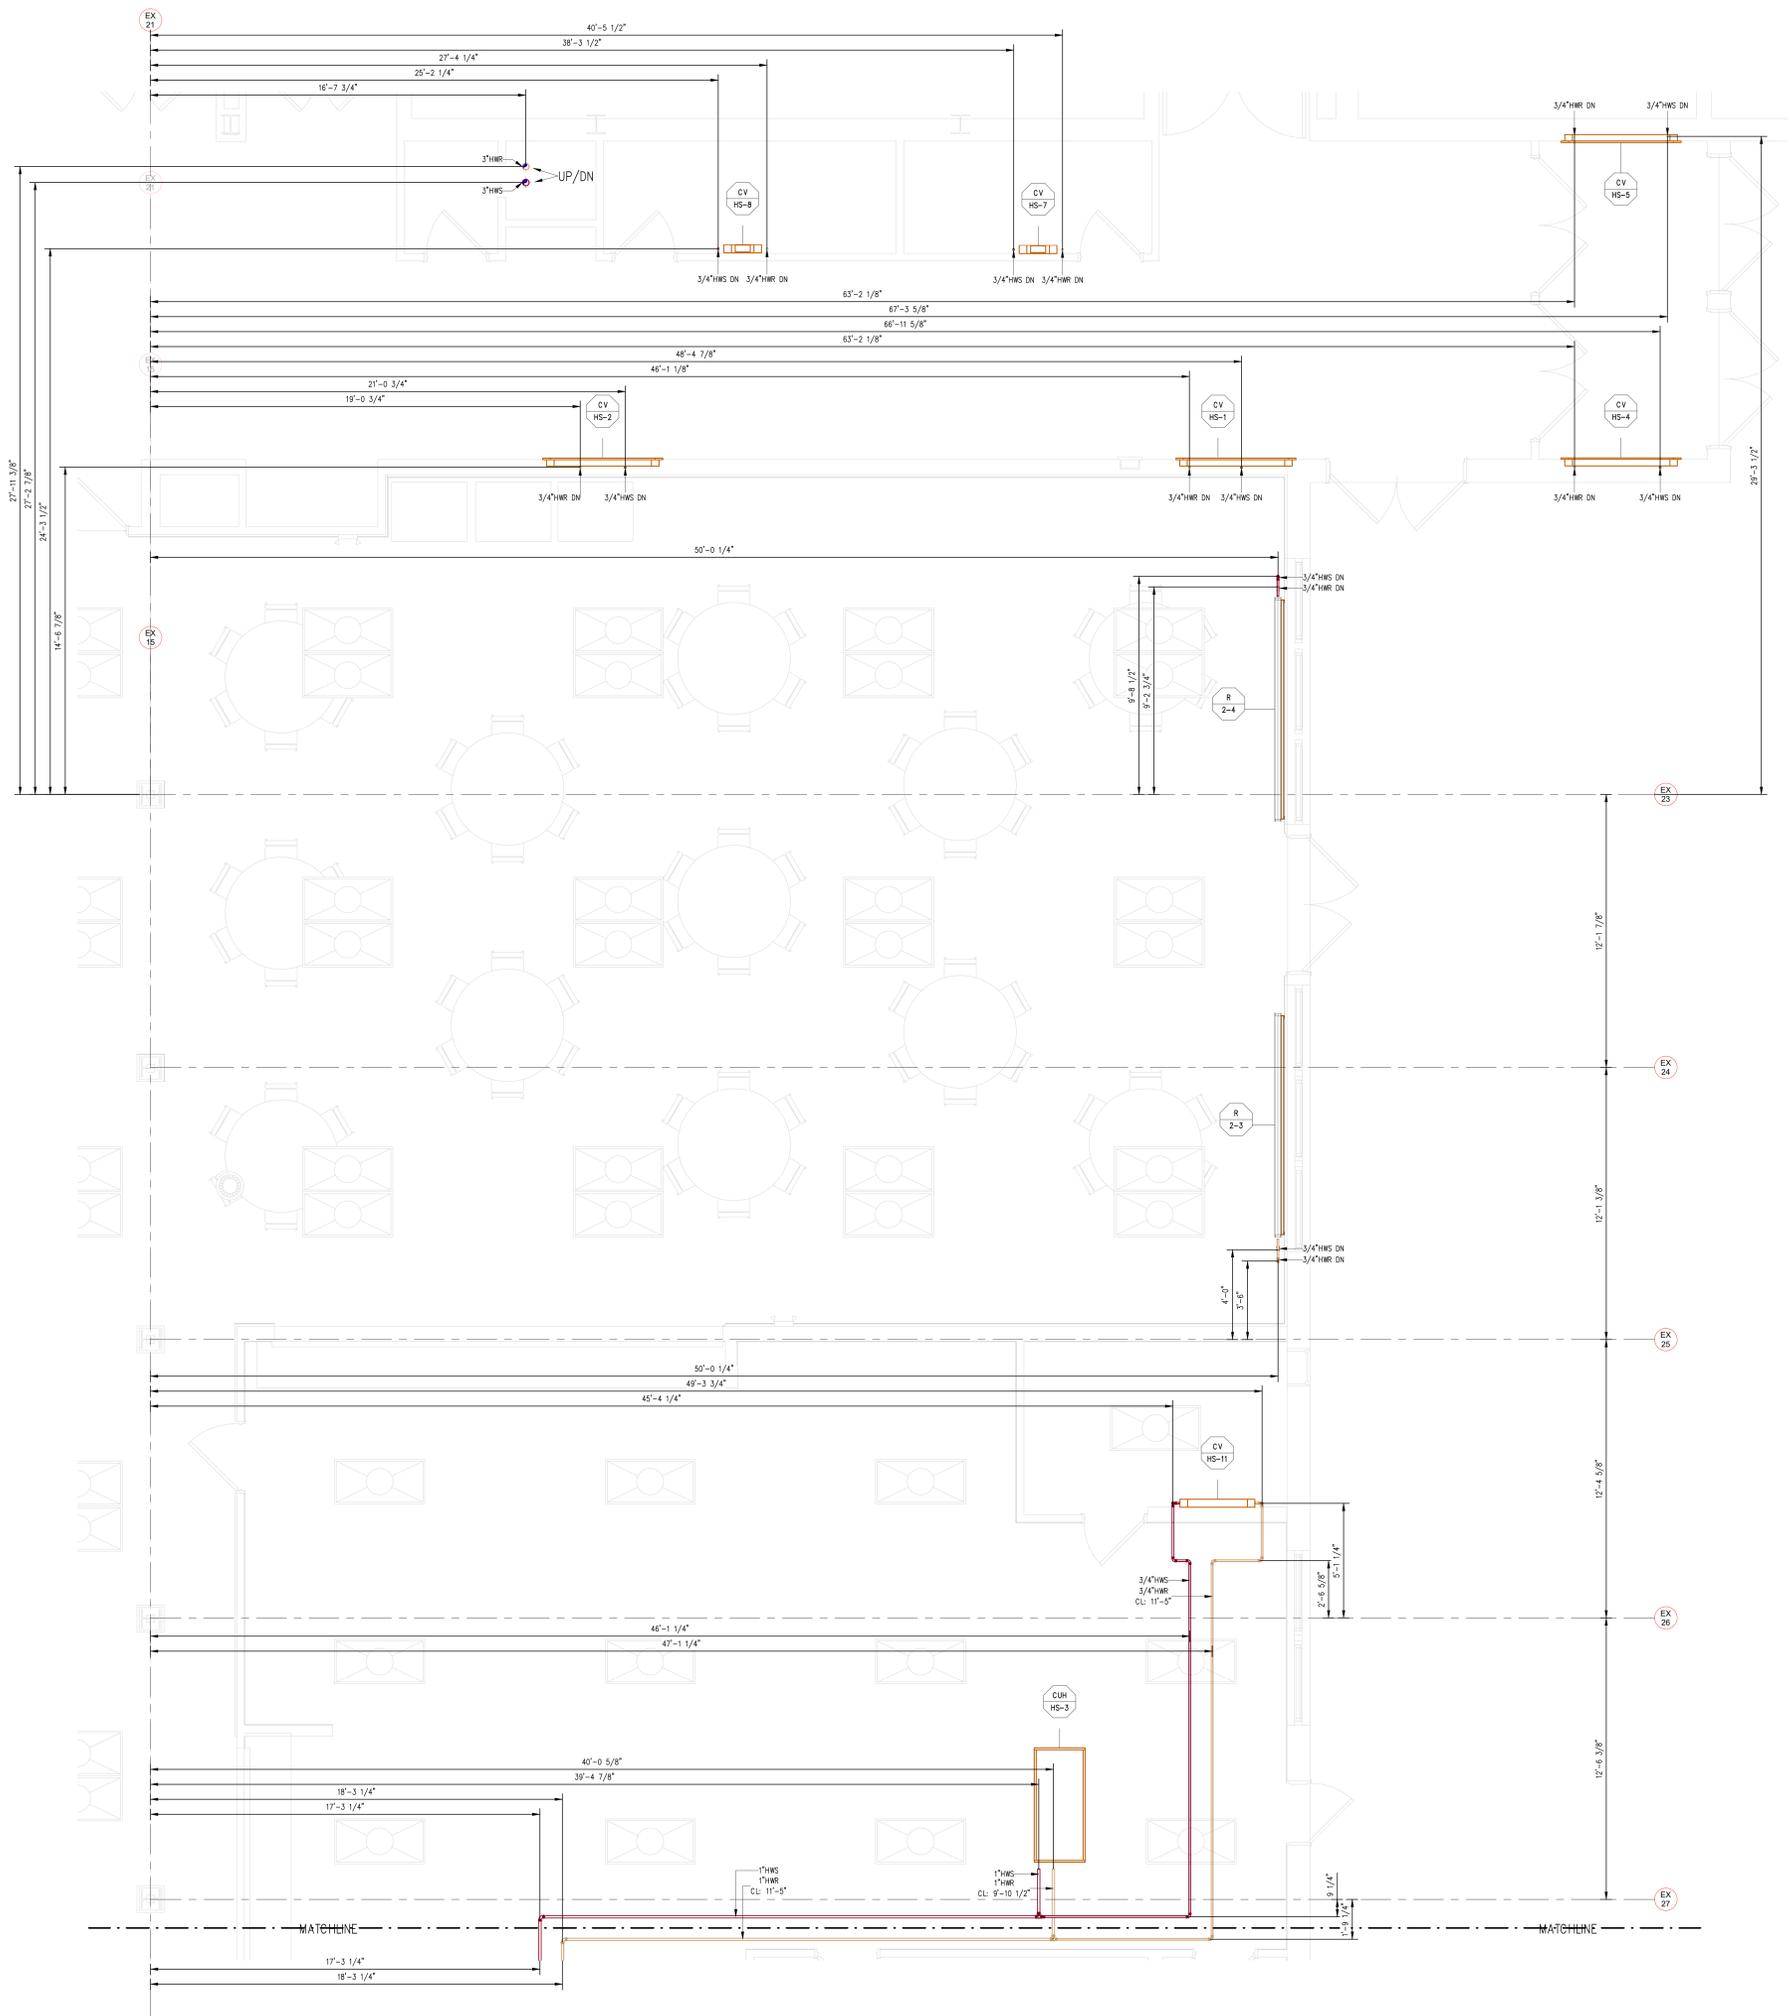

REFERENCE DRAWINGS

TRADE	DESCRIPTION	DATE	REV
MECH	MECHANICAL SYSTEMS		
PLUMB	PLUMBING		
ELECTR	ELECTRICAL		
STRUCT	STRUCTURAL		
MECH	MECHANICAL		

RECORD OF TRADE COORDINATION

TRADE	COMPANY	DATE	AUTHORIZED SIGNATURE
MECH			
PLUMB			
ELECTR			
MECH			

COORDINATION NOTE

ELITECAD DESIGNERS SHALL NOT BE LIABLE FOR ANY CONSTRUCTION ERRORS OR OMISSIONS THAT MAY RESULT FROM COORDINATION MADE BY THE CLIENT BASED ON THE INFORMATION PROVIDED OR FROM CHANGES REQUESTED BY THE CLIENT. ELITECAD DESIGNERS SHALL NOT BE RESPONSIBLE FOR THE ACCURACY OF ANY INFORMATION PROVIDED BY THE CLIENT.

ARCHITECT / ENGINEER NOTES:

FOR APPROVAL

VERIFY THAT LINE ABOVE IS 1" LONG. PRINT MAY HAVE BEEN REDUCED.

REV	DATE	DESCRIPTION
0	11/28/2023	SUBMITTED FOR APPROVAL

KEY PLAN



PROJECT INFORMATION

ARCH: KSO Design
 ENG: Sage Engineering Associates
 PROJECT: 101 Church St.
 FILE: LEVEL 01
 SHEET: FIRST FLOOR PART PLAN - AREA 2
 DATE: 11/28/2023
 SCALE: 3/8" = 1'-0"
 DRAWING: MP-01-02