



# NUFSD BOND PHASE 5 PROJECT - BARR MS

- SED#50-01-08-03-0-002-020 (HIGHVIEW ES)
- SED#50-01-08-03-0-001-022 (Maintenance)
- SED#50-01-08-03-0-012-004 (OEC)
- SED#50-01-08-03-0-001-028 (MILLER ES)
- SED#50-01-08-03-0-004-022 (BARR MS)

Highview Elementary School

24 Highview Ave  
Nanuet, NY 10954

OEC Building  
135 Convent Rd  
Nanuet, NY 10954

Maintenance Building  
103 Church St.  
Nanuet, NY 10954

Miller Elementary School  
50 Blauvelt Rd Unit 1  
Nanuet, NY 10954

A MacArthur Barr Middle School  
143 Church St  
Nanuet, NY 10954

KEY PLAN

REVISIONS

No.	Description	Date
2	BID ADDENDUM #2	1/30/25

ISSUED: BID SET

DATE: 07/19/2024

SCALE: As indicated


SHEET NAME:  
FIRST FLOOR OVERALL  
PLAN

SHEET NUMBER:

# BM-A101

## NEW WORK PLAN KEYNOTES


#	DESCRIPTION
N1	PROVIDE NEW CANOPY AND POSTS - ALTERNATE 1
N2	PROVIDE NEW CONCRETE SOG PLAZA, RE DETAIL B1/BM-A101
N3	PROVIDE NEW BOLLARDS, SEE DETAILS K12 ON BM-A101
N4	PROVIDE NEW CONCRETE BASE AND POST FOR EXISTING CANOPY SEE DETAILS K8 AND K5 ON BM-A101

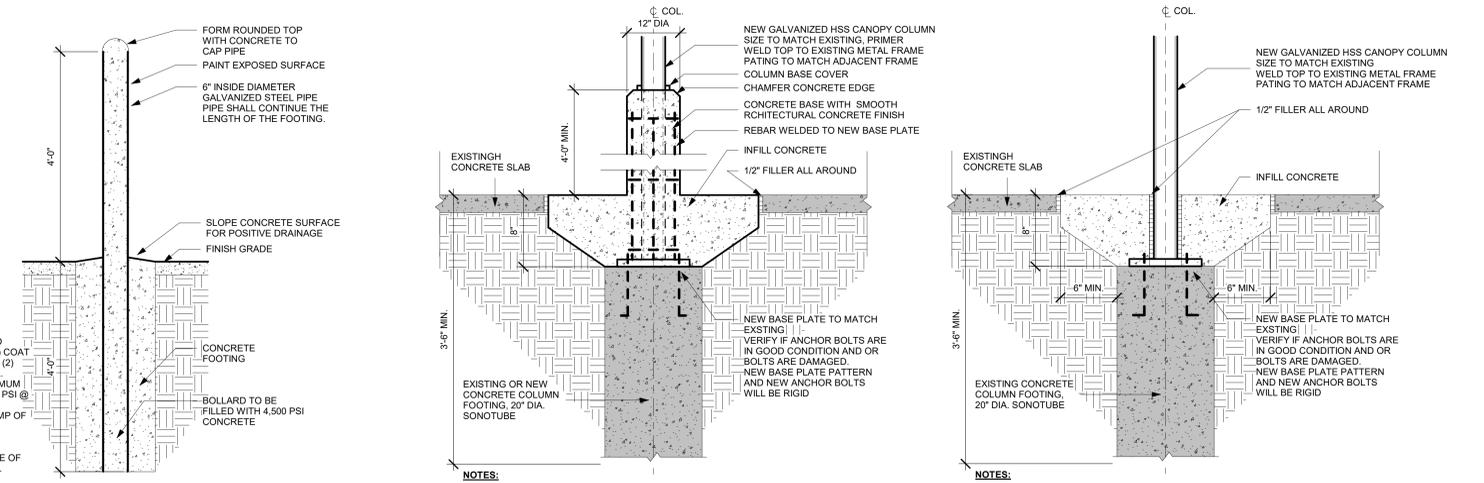


**BOLLARD WITH FOOTING** (K12) 3/4" = 1'-0"

**NEW COLUMN WITH 4' CONCRETE BASE** (K8) 1 1/2" = 1'-0"

**NEW COLUMN WITHOUT CONCRETE BASE** (K5) 1 1/2" = 1'-0"

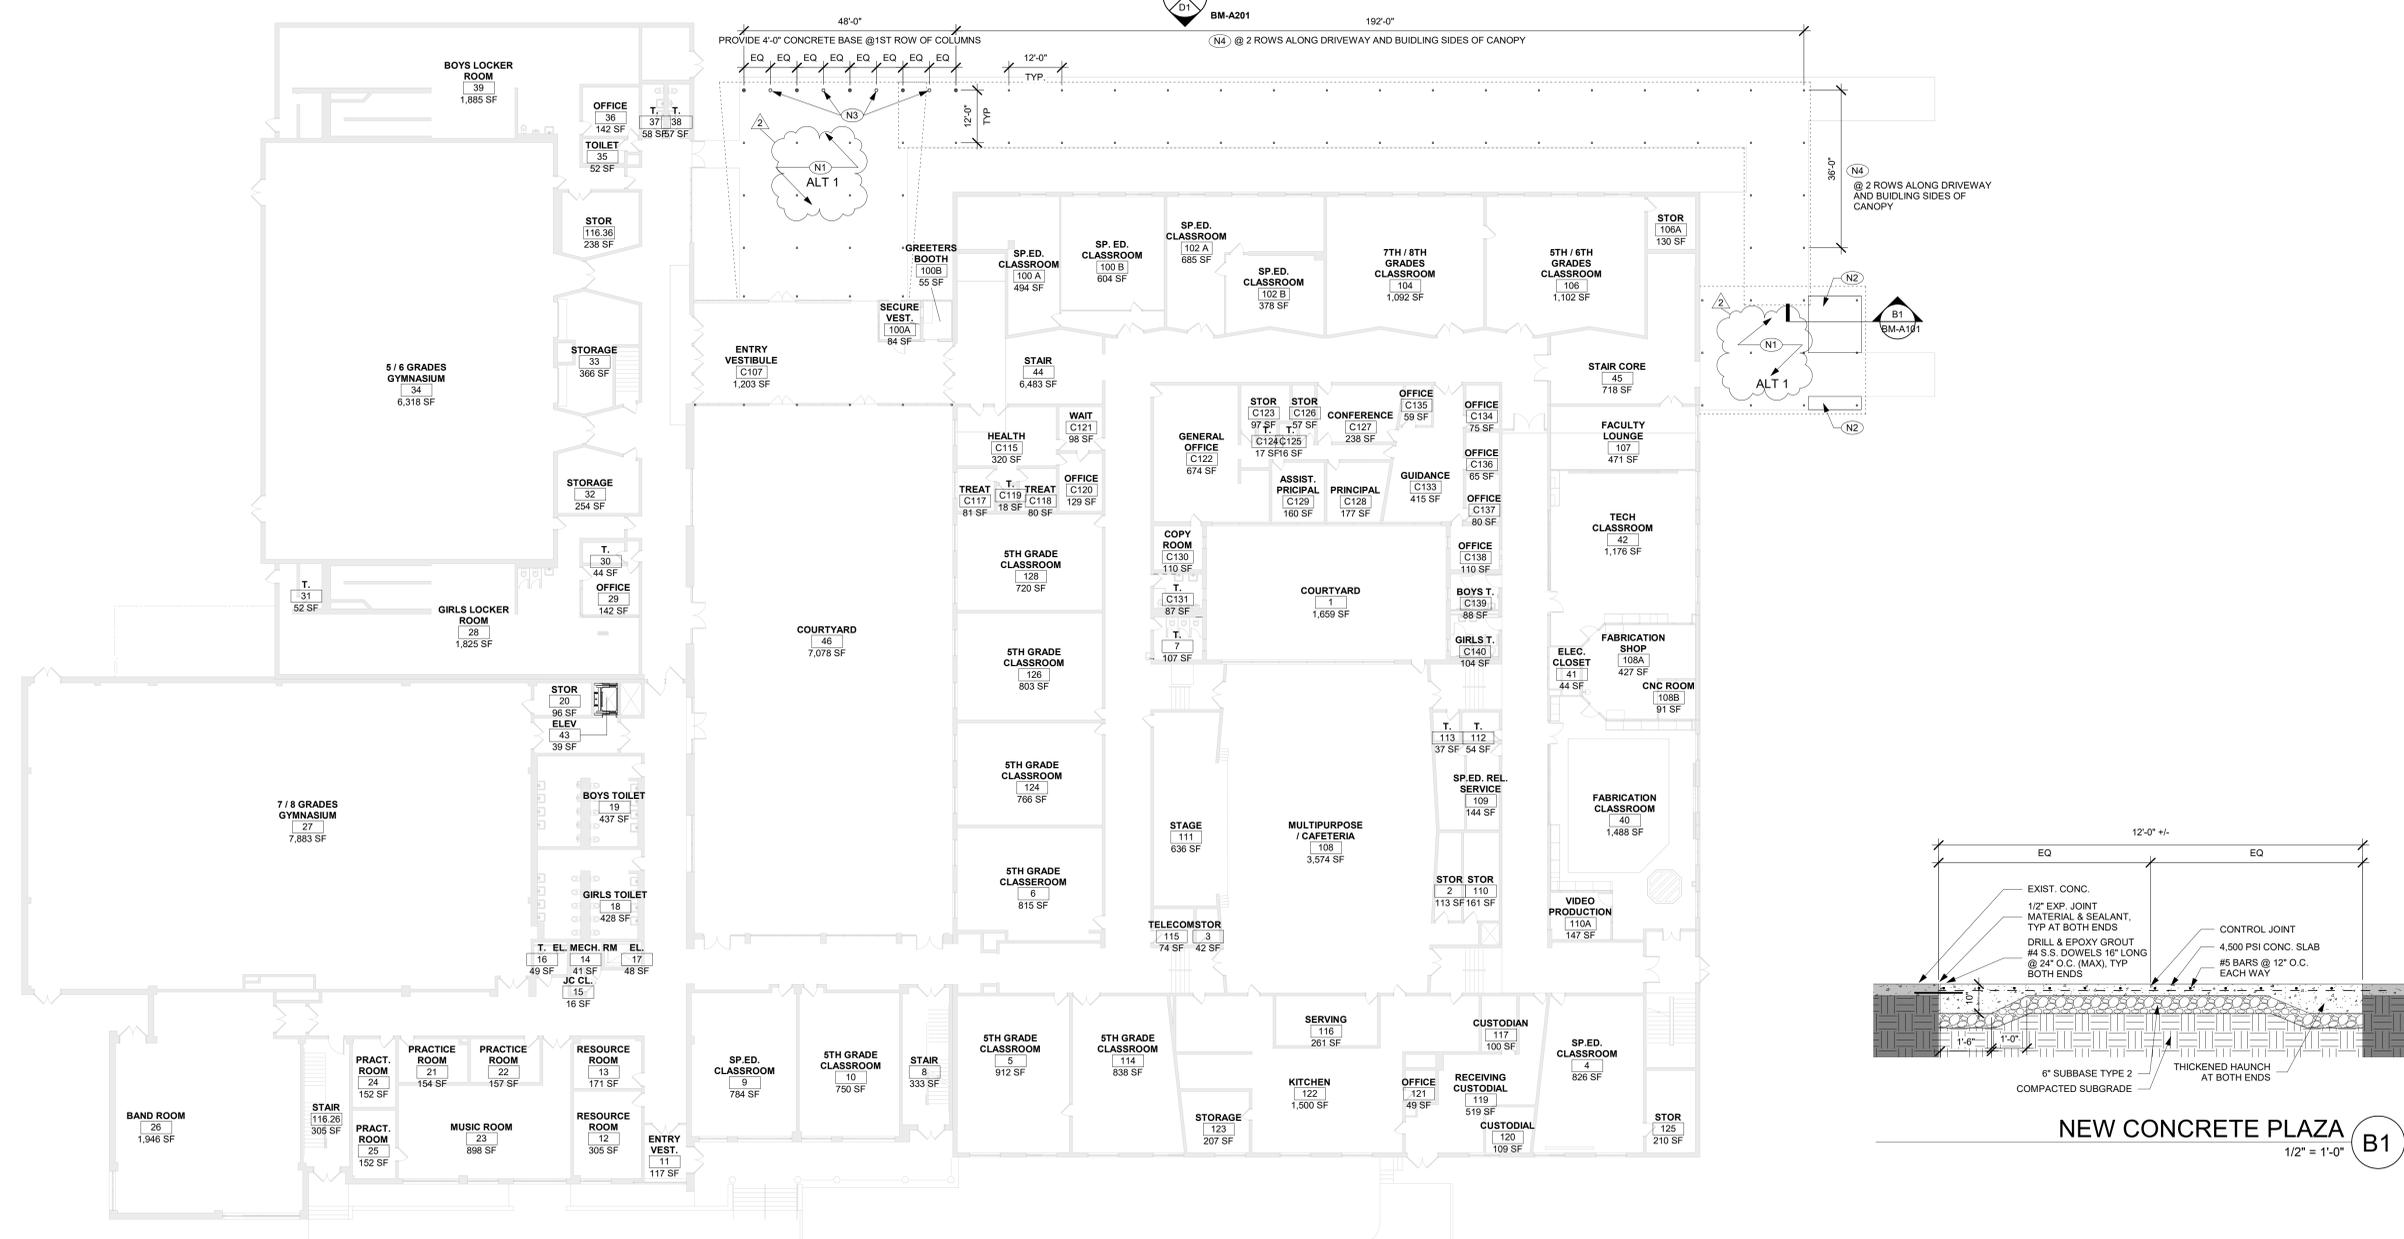

### FIRST FLOOR OVERALL PLAN

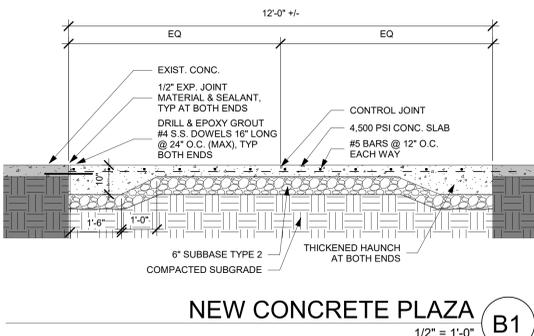 (A5) 1/16" = 1'-0"

### NEW CONCRETE PLAZA

 (B1) 1/2" = 1'-0"