


COLUMN REPLACEMENT DETAIL


S-101A SCALE: 1"=1'-0"

13

13

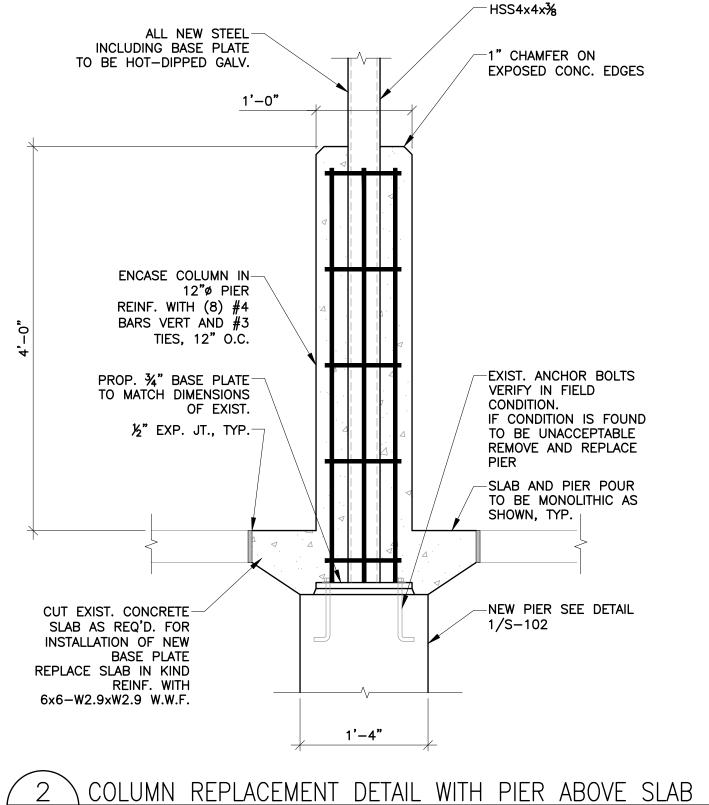

S-101A SCALE: 1"=1'-0"

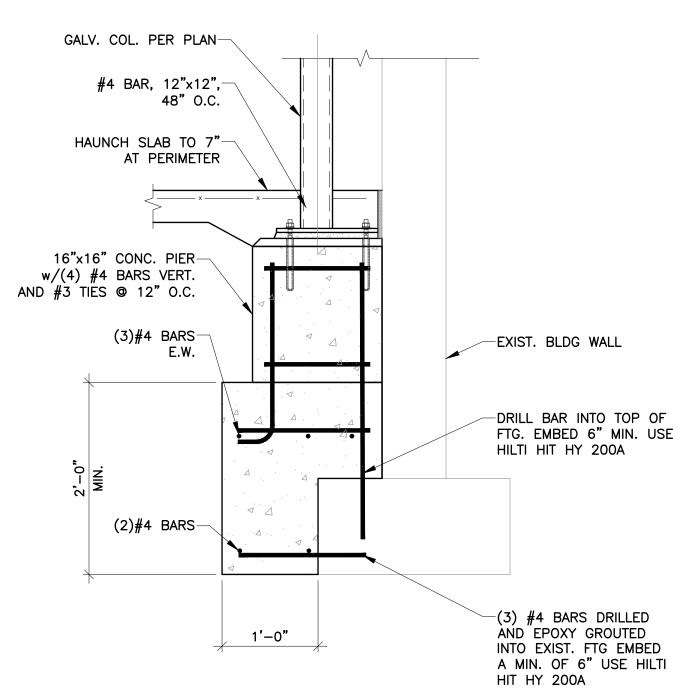

DRILL BAR INTO TOP OF FTG. EMBED 6" MIN. USE HILTI HIT HY 200A

ARCHITECT

NEW YORK OKLAHOMA

KSQ Design 215 W 40th Street 15th Floor New York, NY 10018 646.435.0660 office www.ksq.design

Nanuet Union Free School District 101 Church Street

Nanuet, NY 10954 845.627.9880 www.nanuetsd.org Structural Engineer

Clapper Structural Engineering 160 Partition Street Saugerties, NY 12477 845.943.9601

www.clapperstructural.com MEP Engineer

Sage Engineering Associates, LLP 9 Columbia Circle Albany NY 12203 518.453.6091

Environmental Engineer

www.sagellp.com

Quest Environmental Solutions 1376 Route 9 Wappingers Falls, NY 12590 845.298.6251 www.qualityenv.com

Construction Manager Jacobs One Penn Plaza 24th Floor, Suite 2400 New York, NY 10119 646.908.6550 www.jacobs.com





NUFSD BOND PROJECT PHASE 5 -BARR MS

□ SED#50-01-08-03-0-002-020 (HIGHVIEW ES)
□ SED#50-01-08-03-7-007-002 (Maintenance)
□ SED#50-01-08-03-7-012-004 (OEC)
□ SED#50-01-08-03-0-001-026 (MILLER ES)
■ SED#50-01-08-03-0-004-022 (BARR MS)

Highview Elementary School 24 Highview Ave Nanuet, NY 10954 OEC Building 135 Convent Rd Nanuet, NY 10954

> 103 Church St. Nanuet, NY 10954 Miller Elementary School 50 Blauvelt Rd Unit1

Maintenance Building

Nanuet, NY 10954 A MacArthur Barr Middle School 143 Church St Nanuet, NY 10954

KEY PLAN

REVISIONS

ISSUED: BID SET

DATE: 06/21/2024 SCALE: AS NOTED

SHEET NAME: STRUCTURAL PLANS EXIT CANOPY

SHEET NUMBER:

BM-S101A