




1 STRUCTURAL PLAN - LONG CANOPY
S-102 SCALE: 1/8"=1'-0"

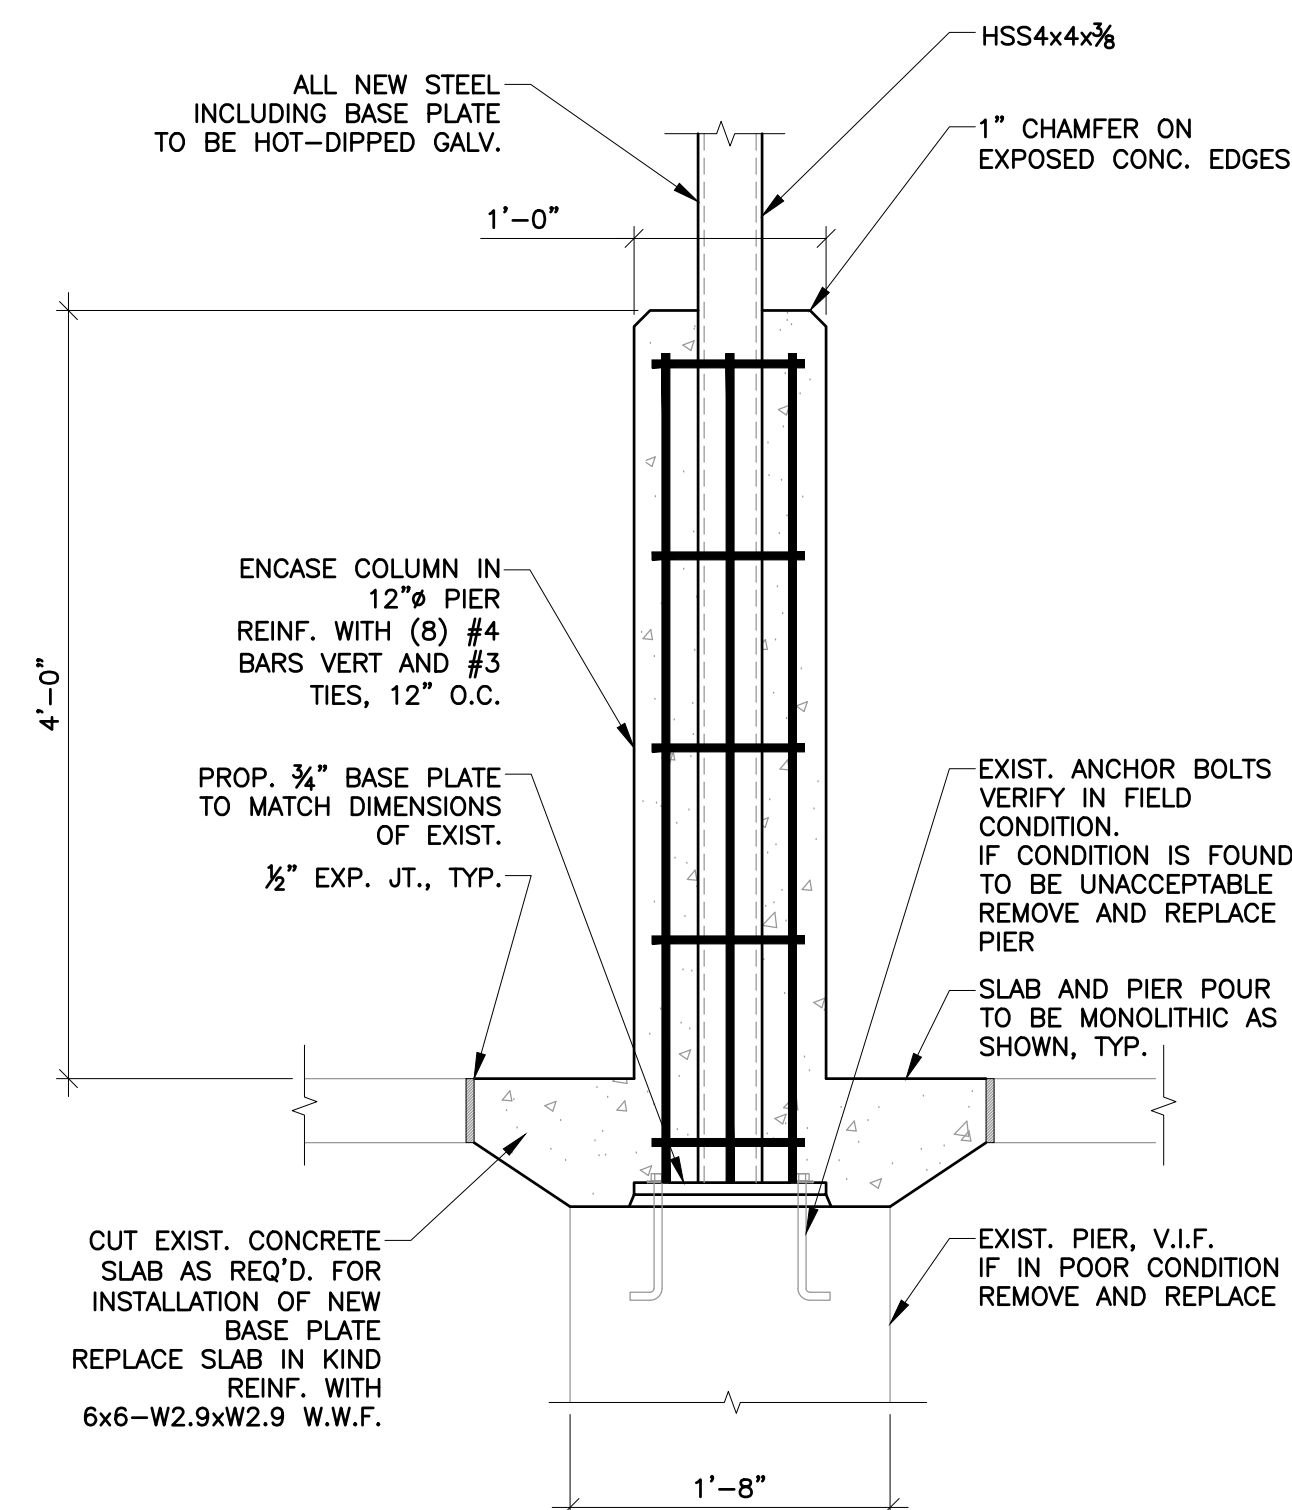

2 COLUMN REPLACEMENT DETAIL WITH PIER ABOVE SLAB
S-102 SCALE: 1"=1'-0"

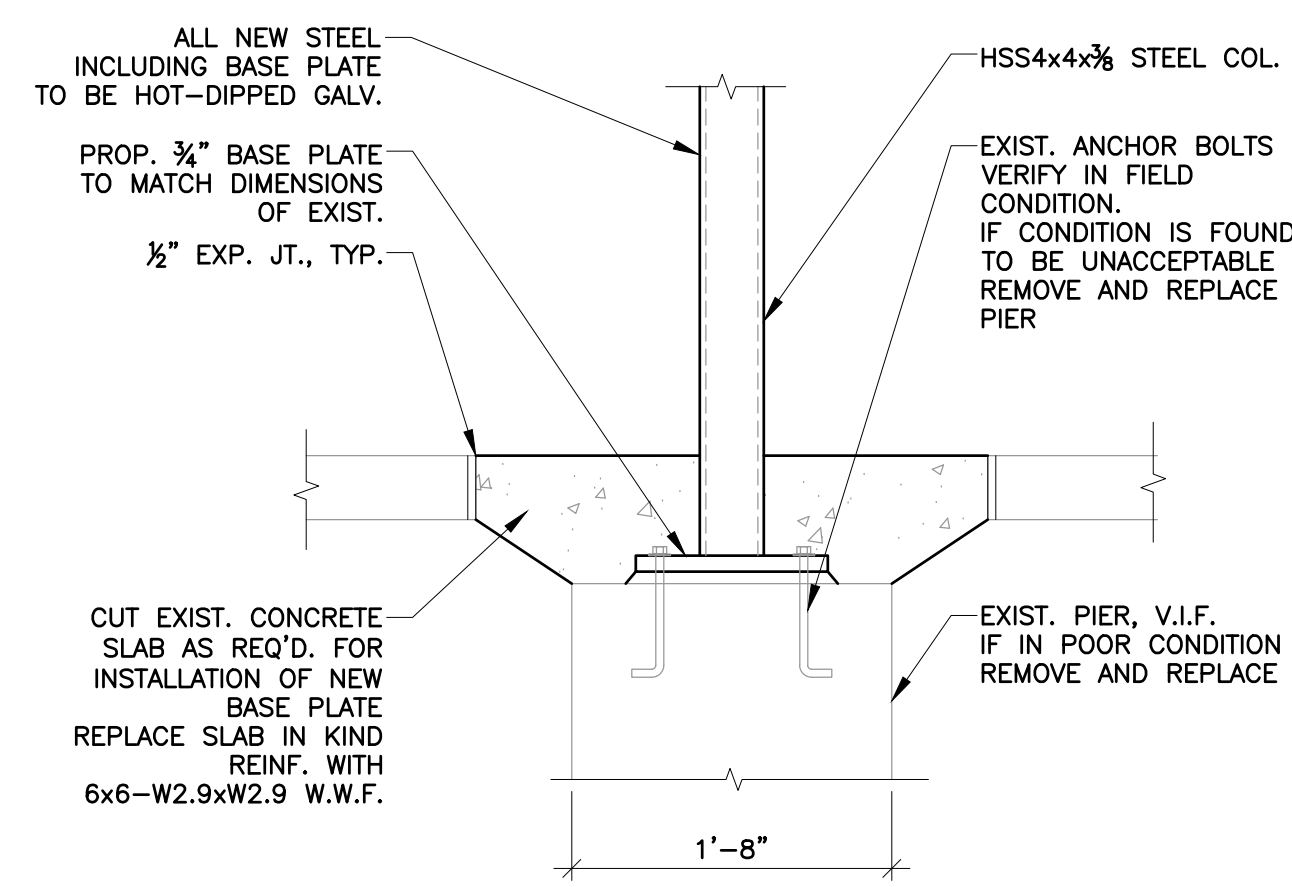

3 COLUMN REPLACEMENT DETAIL
S-102 SCALE: 1"=1'-0"

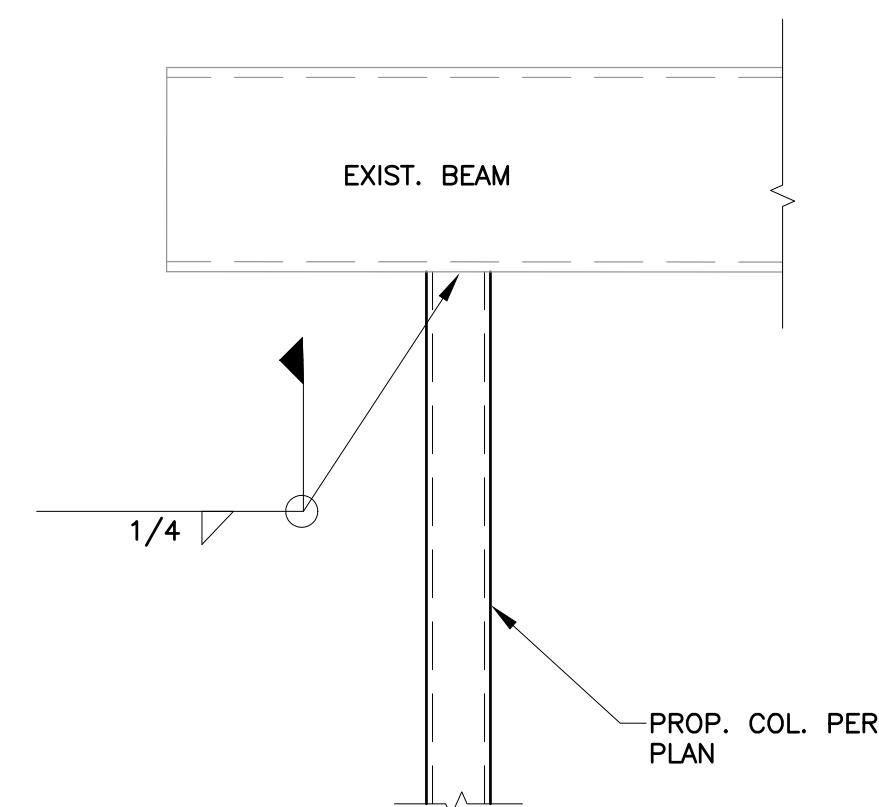

4 COLUMN ATTACHMENT DETAIL
S-102 SCALE: N.T.S.

ARCHITECT		
ksqdesign		
NEW YORK OKLAHOMA		
KSQ Design 215 W 40th Street 15th Floor New York, NY 10018 646.435.0660 office www.ksq.design		
Owner		
Nanuet Union Free School District 101 Church Street Nanuet, NY 10954 845.627.9880 www.nanuetusd.org		
Structural Engineer		
Clapper Structural Engineering 160 Partition Street Saugerties, NY 12477 845.843.9801 www.clapperstructural.com		
MEP Engineer		
Sage Engineering Associates, LLP 9 Columbia Circle Albany NY 12203 518.453.6091 www.sageellp.com		
Environmental Engineer		
Quest Environmental Solutions 1376 Route 9 Warrensburg Falls, NY 12590 845.298.6251 www.qualityenv.com		
Construction Manager		
Jacobs One Penn Plaza 24 th Floor, Suite 2400 New York, NY 10119 646.908.6550 www.jacobs.com		
 EXP. DATE: 2/28/2026		
		
NUFSD BOND PROJECT PHASE 5 - BARR MS		
<input type="checkbox"/> SED-90-01-08-03-0-002-020 (HIGHWAY ES) <input type="checkbox"/> SED-90-01-08-03-7-007-002 (Maintenance) <input type="checkbox"/> SED-90-01-08-03-7-010-004 (SES) <input checked="" type="checkbox"/> SED-90-01-08-03-0-001-026 (MILLER ES) <input type="checkbox"/> SED-90-01-08-03-0-004-022 (BARR MS)		
Highview Elementary School 24 Highview Ave Nanuet, NY 10954 OEC Building 135 Convent Rd Nanuet, NY 10954 Maintenance Building 103 Church St. Nanuet, NY 10954 Miller Elementary School 50 Blauvelt Rd Unit 1 Nanuet, NY 10954 A MacArthur Barr Middle School 143 Church St. Nanuet, NY 10954		
KEY PLAN		
REVISIONS		
No.	Description	Date
ISSUED: BID SET		
DATE: 06/21/2024		
SCALE: AS NOTED		
SHEET NAME:		
STRUCTURAL PLAN		
LONG CANOPY		
SHEET NUMBER:		
BM-S102		