


3 BOILER ROOM PLUMBING REMOVALS PLAN
1/4" = 1'-0"

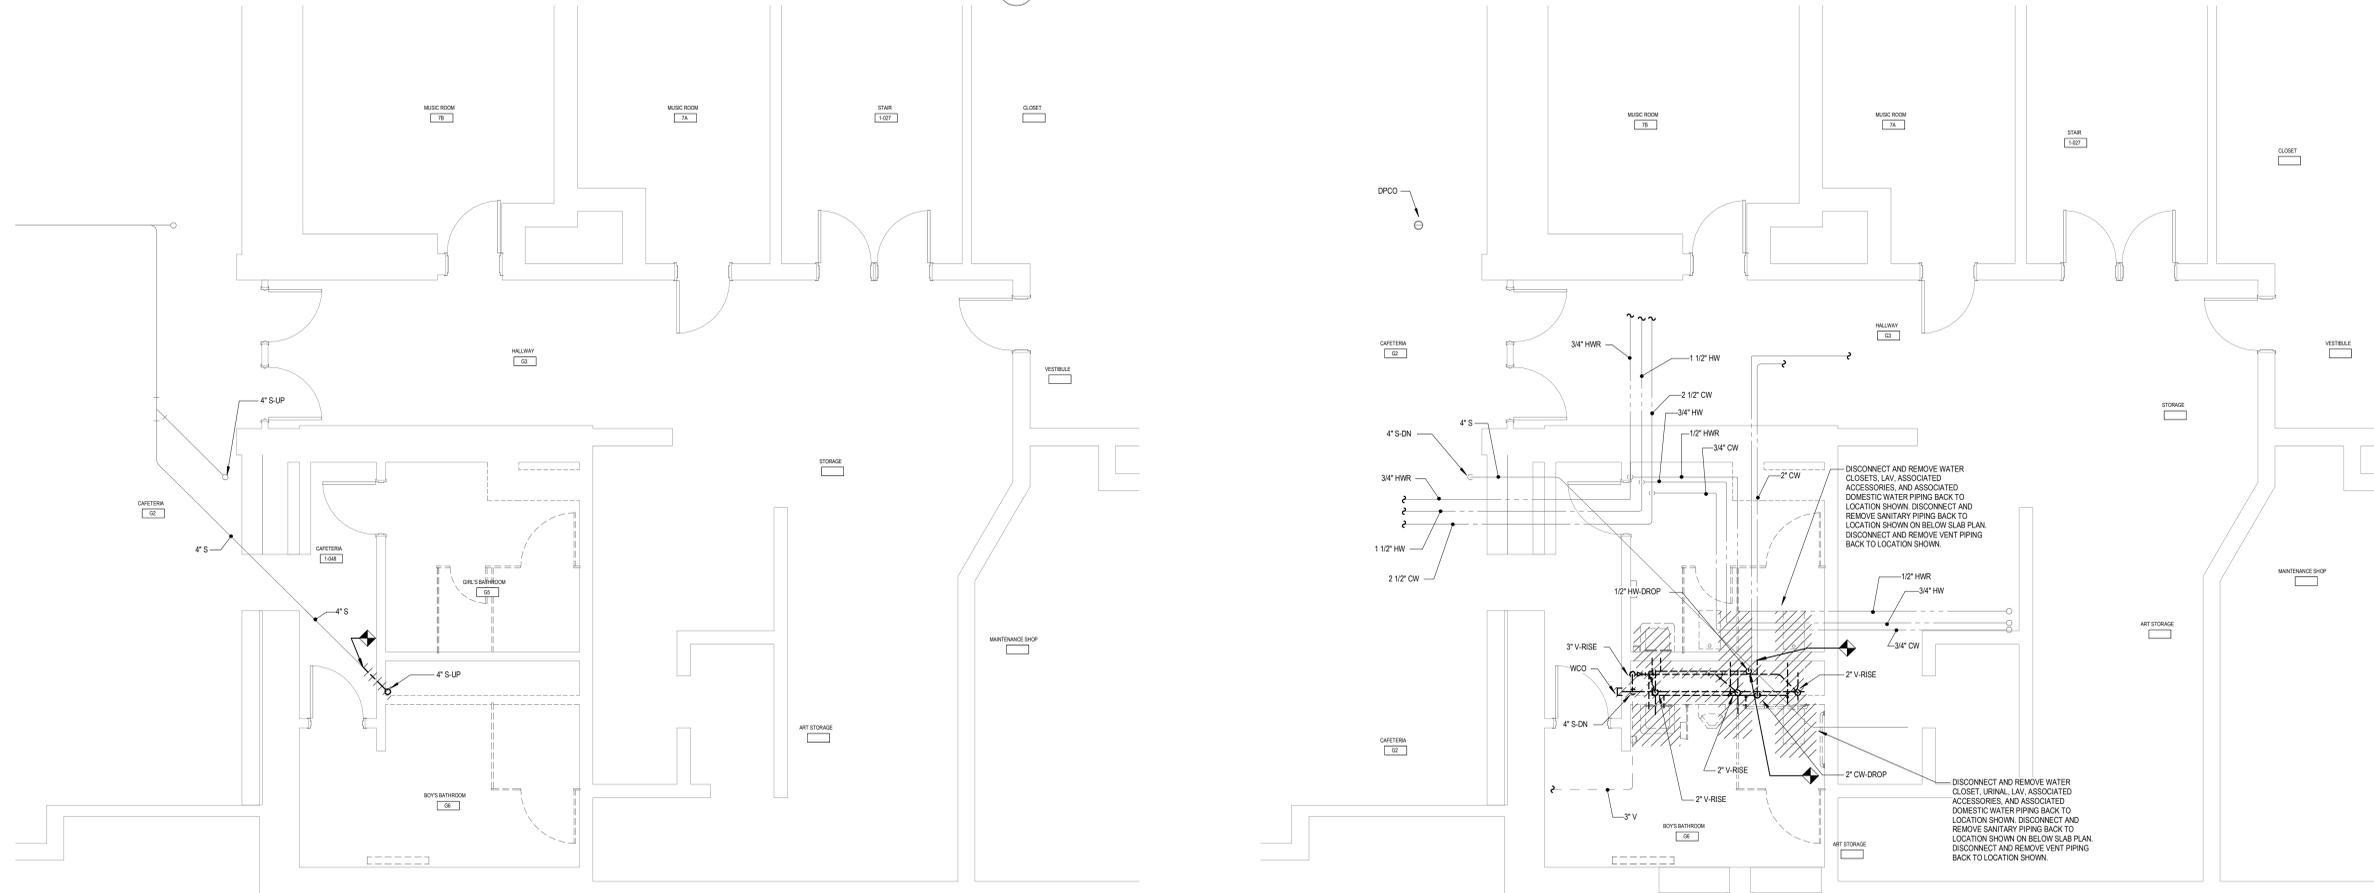

1 GROUND FLOOR BELOW SLAB PLUMBING REMOVALS PLAN
1/4" = 1'-0"

2 GROUND FLOOR PLUMBING REMOVALS PLAN
1/4" = 1'-0"



NEW YORK OKLAHOMA
KSQ Design
215 W 40th Street 15th Floor
New York, NY 10018
646.425.0660 office
www.ksq.design

Owner
Nanuet Union Free School District
101 Church Street
Nanuet, NY 10954
845.627.3680
www.nanuet.org

Structural Engineer
Clapper Structural Engineering
160 Partison Street
Saugerties, NY 12477
845.943.9601
www.clapperstructural.com

MEP Engineer
Sage Engineering Associates, LLP
9 Columbia Circle
Albany NY 12203
518.453.8051
www.sage90.com

Environmental Engineer
Quest Environmental Solutions
1376 Route 9
Wascopung Falls, NY 12590
845.258.6251
www.qualityenv.com


Construction Manager
Jacobs
One Penn Plaza
24th Floor, Suite 2400
New York, NY 10119
646.908.8550
www.jacobs.com



NUFSD BOND PROJECT
PHASE 5 - HIGHVIEW

- SED#50-01-08-03-0-002-000 (HIGHVIEW ES)
- SED#50-01-08-03-7-002-000 (MANTENANCE)
- SED#50-01-08-03-7-012-004 (OEC)
- SED#50-01-08-03-0-011-006 (MILLER ES)
- SED#50-01-08-03-0-004-022 (BARR MS)

- Highview Elementary School
24 Highview Ave
Nanuet, NY 10954
- OEC Building
135 Convent Rd
Nanuet, NY 10954
- Maintenance Building
103 Church St.
Nanuet, NY 10954
- Miller Elementary School
50 Blauvelt Rd Unit1
Nanuet, NY 10954
- A MacArthur Barr Middle School
143 Church St
Nanuet, NY 10954

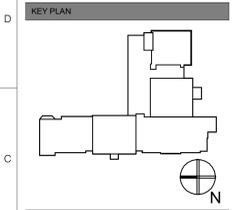

REVISIONS

No.	Description	Date

ISSUED: BID SET
DATE: 06/21/2024
SCALE: 1/4" = 1'-0"
SHEET NAME:
GROUND FLOOR PLUMBING REMOVALS PLAN
SHEET NUMBER:

HE-PR101

ISSUE FOR BID SET