

Owner

Nanuet Union Free School District
101 Church Street
Nanuet, NY 10954
845.627.9880
www.nanuetud.org

Structural Engineer

Clapper Structural Engineering
160 Partition Street
Saugerties, NY 12477
845.943.9501
www.clapperstructural.com

MEP Engineer

Sage Engineering Associates, LLP
9 Columbia Circle
Albany, NY 12203
518.453.6091
www.sageelp.com

Environmental Engineer

Quest Environmental Solutions
1376 Route 9
Wappingers Falls, NY 12590
845.298.6251
www.qualityenv.com

Construction Manager

Jacobs
One Penn Plaza
24th Floor, Suite 2400
New York, NY 10119
646.906.6550
www.jacobs.com



NUFSD BOND PHASE 5 PROJECT- OEC BUILDING

- SED#50-01-08-03-0-002-020 (HIGHVIEW ES)
- SED#50-01-08-03-0-003-020 (Maintenance)
- SED#50-01-08-03-0-004-004 (OEC)
- SED#50-01-08-03-0-001-026 (MILLER ES)
- SED#50-01-08-03-0-004-022 (BARR MS)

Highview Elementary School
24 Highview Ave
Nanuet, NY 10954

OEC Building
135 Convent Rd
Nanuet, NY 10954

Maintenance Building
103 Church St.
Nanuet, NY 10954

Miller Elementary School
50 Blauvelt Rd Unit 1
Nanuet, NY 10954

A MacArthur Barr Middle School
143 Church St
Nanuet, NY 10954

KEY PLAN

REVISIONS		
No.	Description	Date
1	SED ADDENDUM #1	11/06/27

ISSUED: BID SET

DATE: 06/21/2024


SCALE: 1/2" = 1'-0"

SHEET NAME:
ENLARGED PLAN -
STAIRS AND RAMP

SHEET NUMBER:

OEC-A401

PROGRESS SET FOR REVIEW ONLY

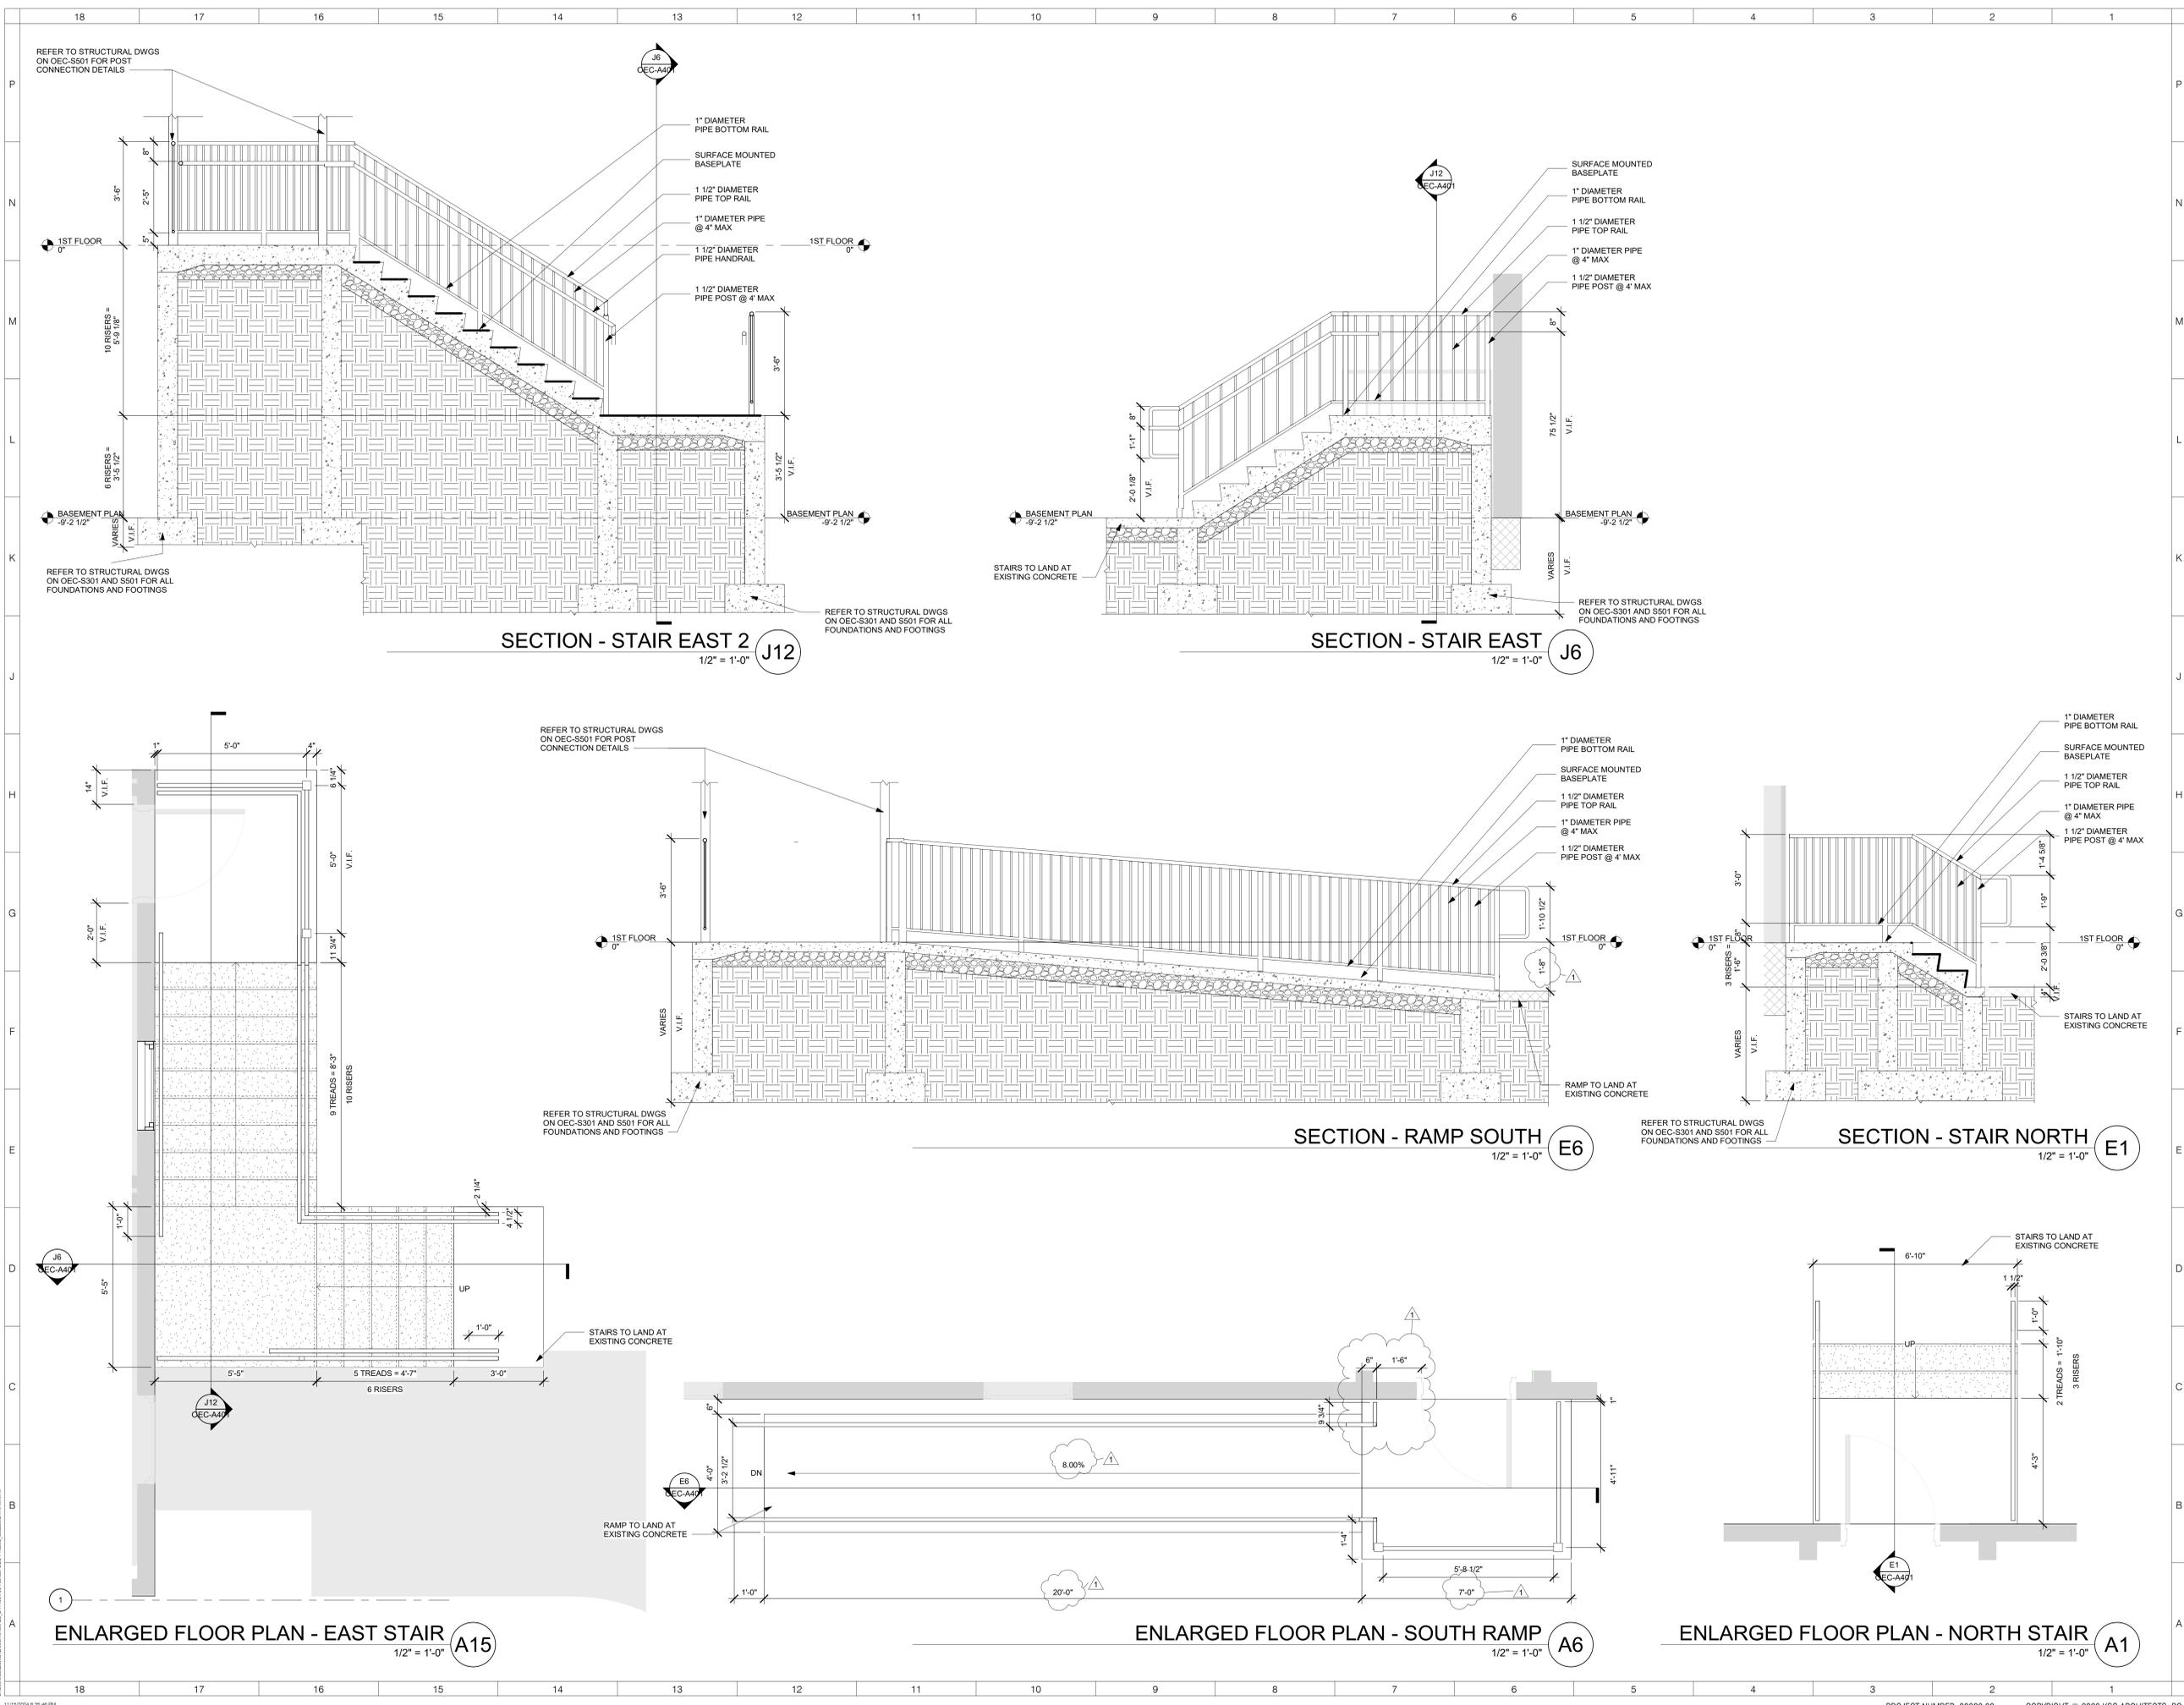

11/15/2024 9:25:46 PM PROJECT NUMBER: 00000.00 COPYRIGHT © 2023 KSQ ARCHITECTS, PC